


FINAL SURVEY	DATE
SURVEYED	
PLOTTED	
TEMPLATE	
NO. BOOK	
AREAS CHECKED	

ORIGINAL SURVEY	DATE
SURVEYED	
PLOTTED	
TEMPLATE	
NO. BOOK	
AREAS CHECKED	

PLOT DRIVER = V8I.PDF 22x34.plt
 FILE NAME = S:\Projects\2018 Jobs\11+75.00-12+75.00\11+75.00-12+75.00.dgn

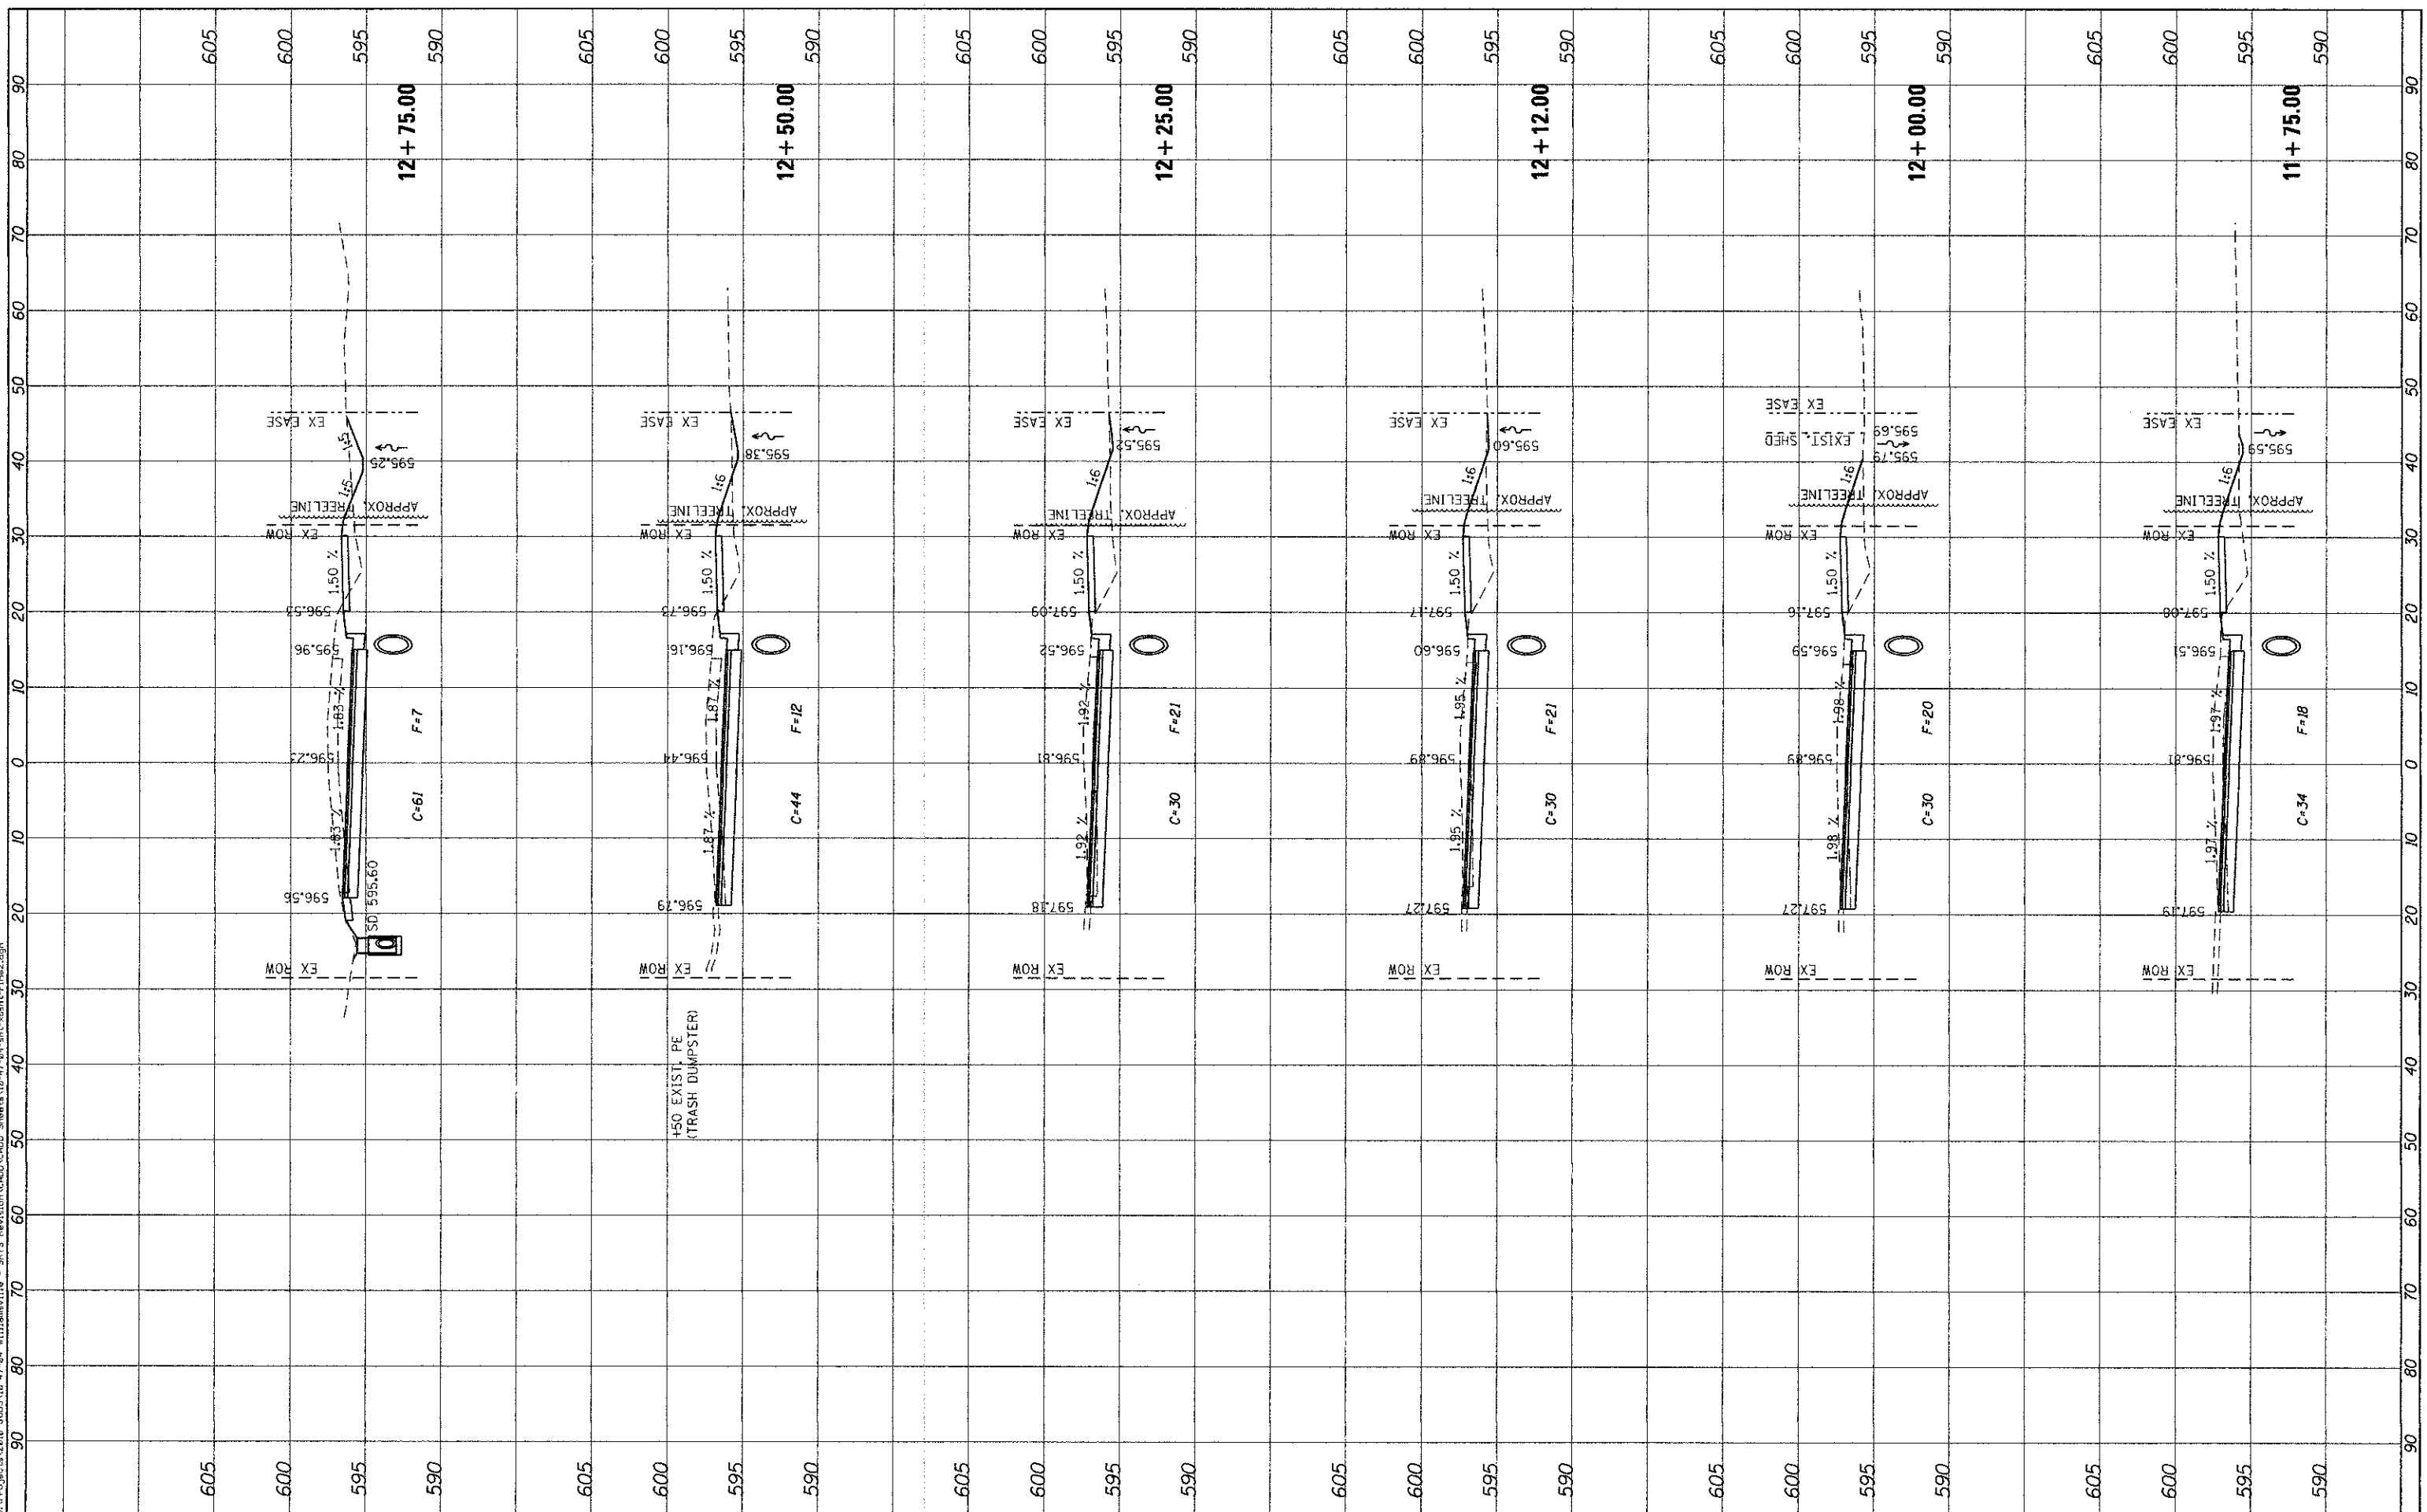

USER NAME = msheard
PLOT SCALE = 1/8" = 10'-0"
PLOT DATE = 9/26/2012

DESIGNED - MDS
DRAWN - MDS
CHECKED - KLK
DATE - 8/03/12

REVISED - 5/23/12-MDS-IDOT REV
REVISED - 8/03/12-MDS-IDOT REV
REVISED -
REVISED -

**STATE OF ILLINOIS
DEPARTMENT OF TRANSPORTATION**

**CROSS SECTIONS
PINE STREET**

SCALE: 10H:5V SHEET 3 OF 5 SHEETS STA. 11+75.00 TO STA. 12+75.00

F.A. RTE.	SECTION	COUNTY	TOTAL SHEETS	SHEET NO.
	09-00006-00-SW	SANGAMON	20	18
			CONTRACT NO. 93589	
[ILLINOIS] FED. AID PROJECT				