


FINAL SURVEY	DATE
SURVEYED	
NOTED	
PLOTTED	
AREAS CHECKED	

ORIGINAL SURVEY	DATE
SURVEYED	
NOTED	
PLOTTED	
AREAS CHECKED	

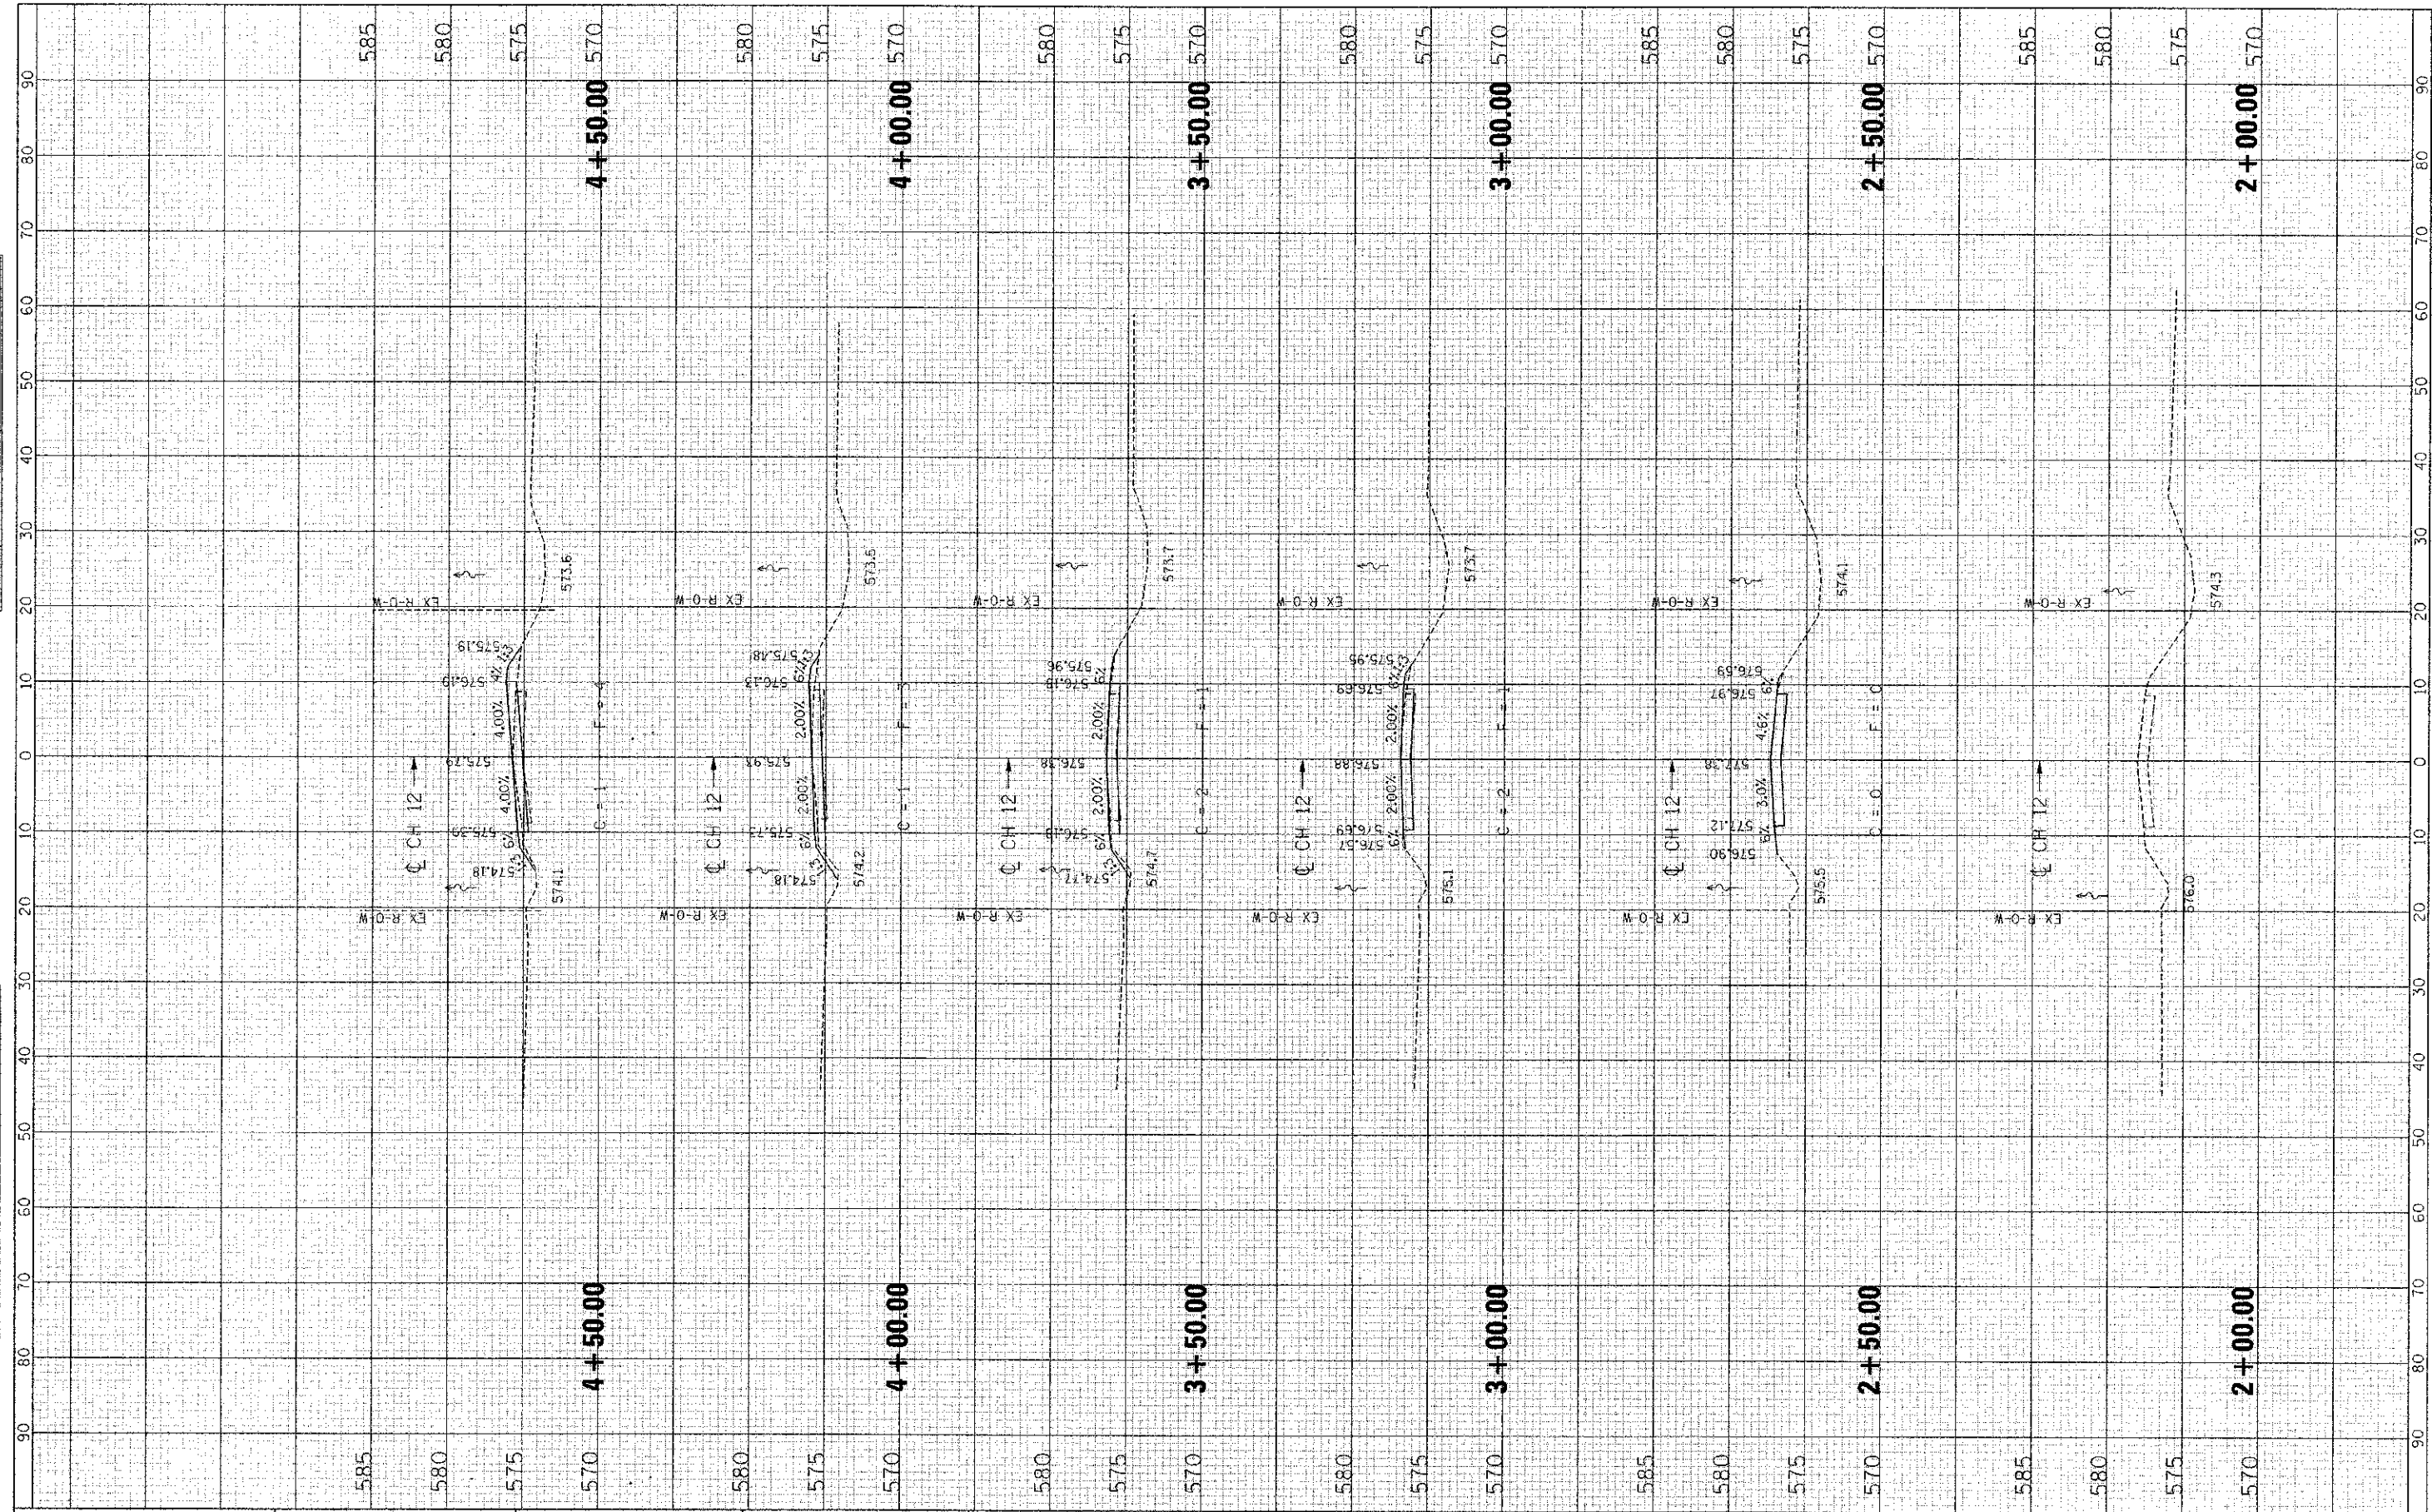

FILE NAME = E:\S09013\CADD Sheets\9013-XS.CH12.dgn

USER NAME = RucG	DESIGNED -	REVISED -
PLOT SCALE = 10.0000' / 1"	DRAWN -	REVISED -
PLOT DATE = 1/2/2013	CHECKED -	REVISED -
	DATE -	REVISED -

**STATE OF ILLINOIS  
DEPARTMENT OF TRANSPORTATION**

**CROSS SECTIONS - CH 12**

SCALE: SHEET NO. OF SHEETS STA. 2+00.00 TO STA. 4+50.00

C.H. RTE.	SECTION	COUNTY	TOTAL SHEETS	SHEET NO.
12	09-00000-00-BR	SHELBY	24	7
ILLINOIS FED. AID PROJECT			CONTRACT No. 95700	