


FINAL	SURVEYED	BY	DATE
REVISED	PLOTTED		
NOTE BOOK	TEMPLATE		
NO.	AREAS CHECKED		

ORIGINAL	SURVEY	BY	DATE
REVISED	PLOTTED		
NOTE BOOK	TEMPLATE		
NO.	AREAS CHECKED		

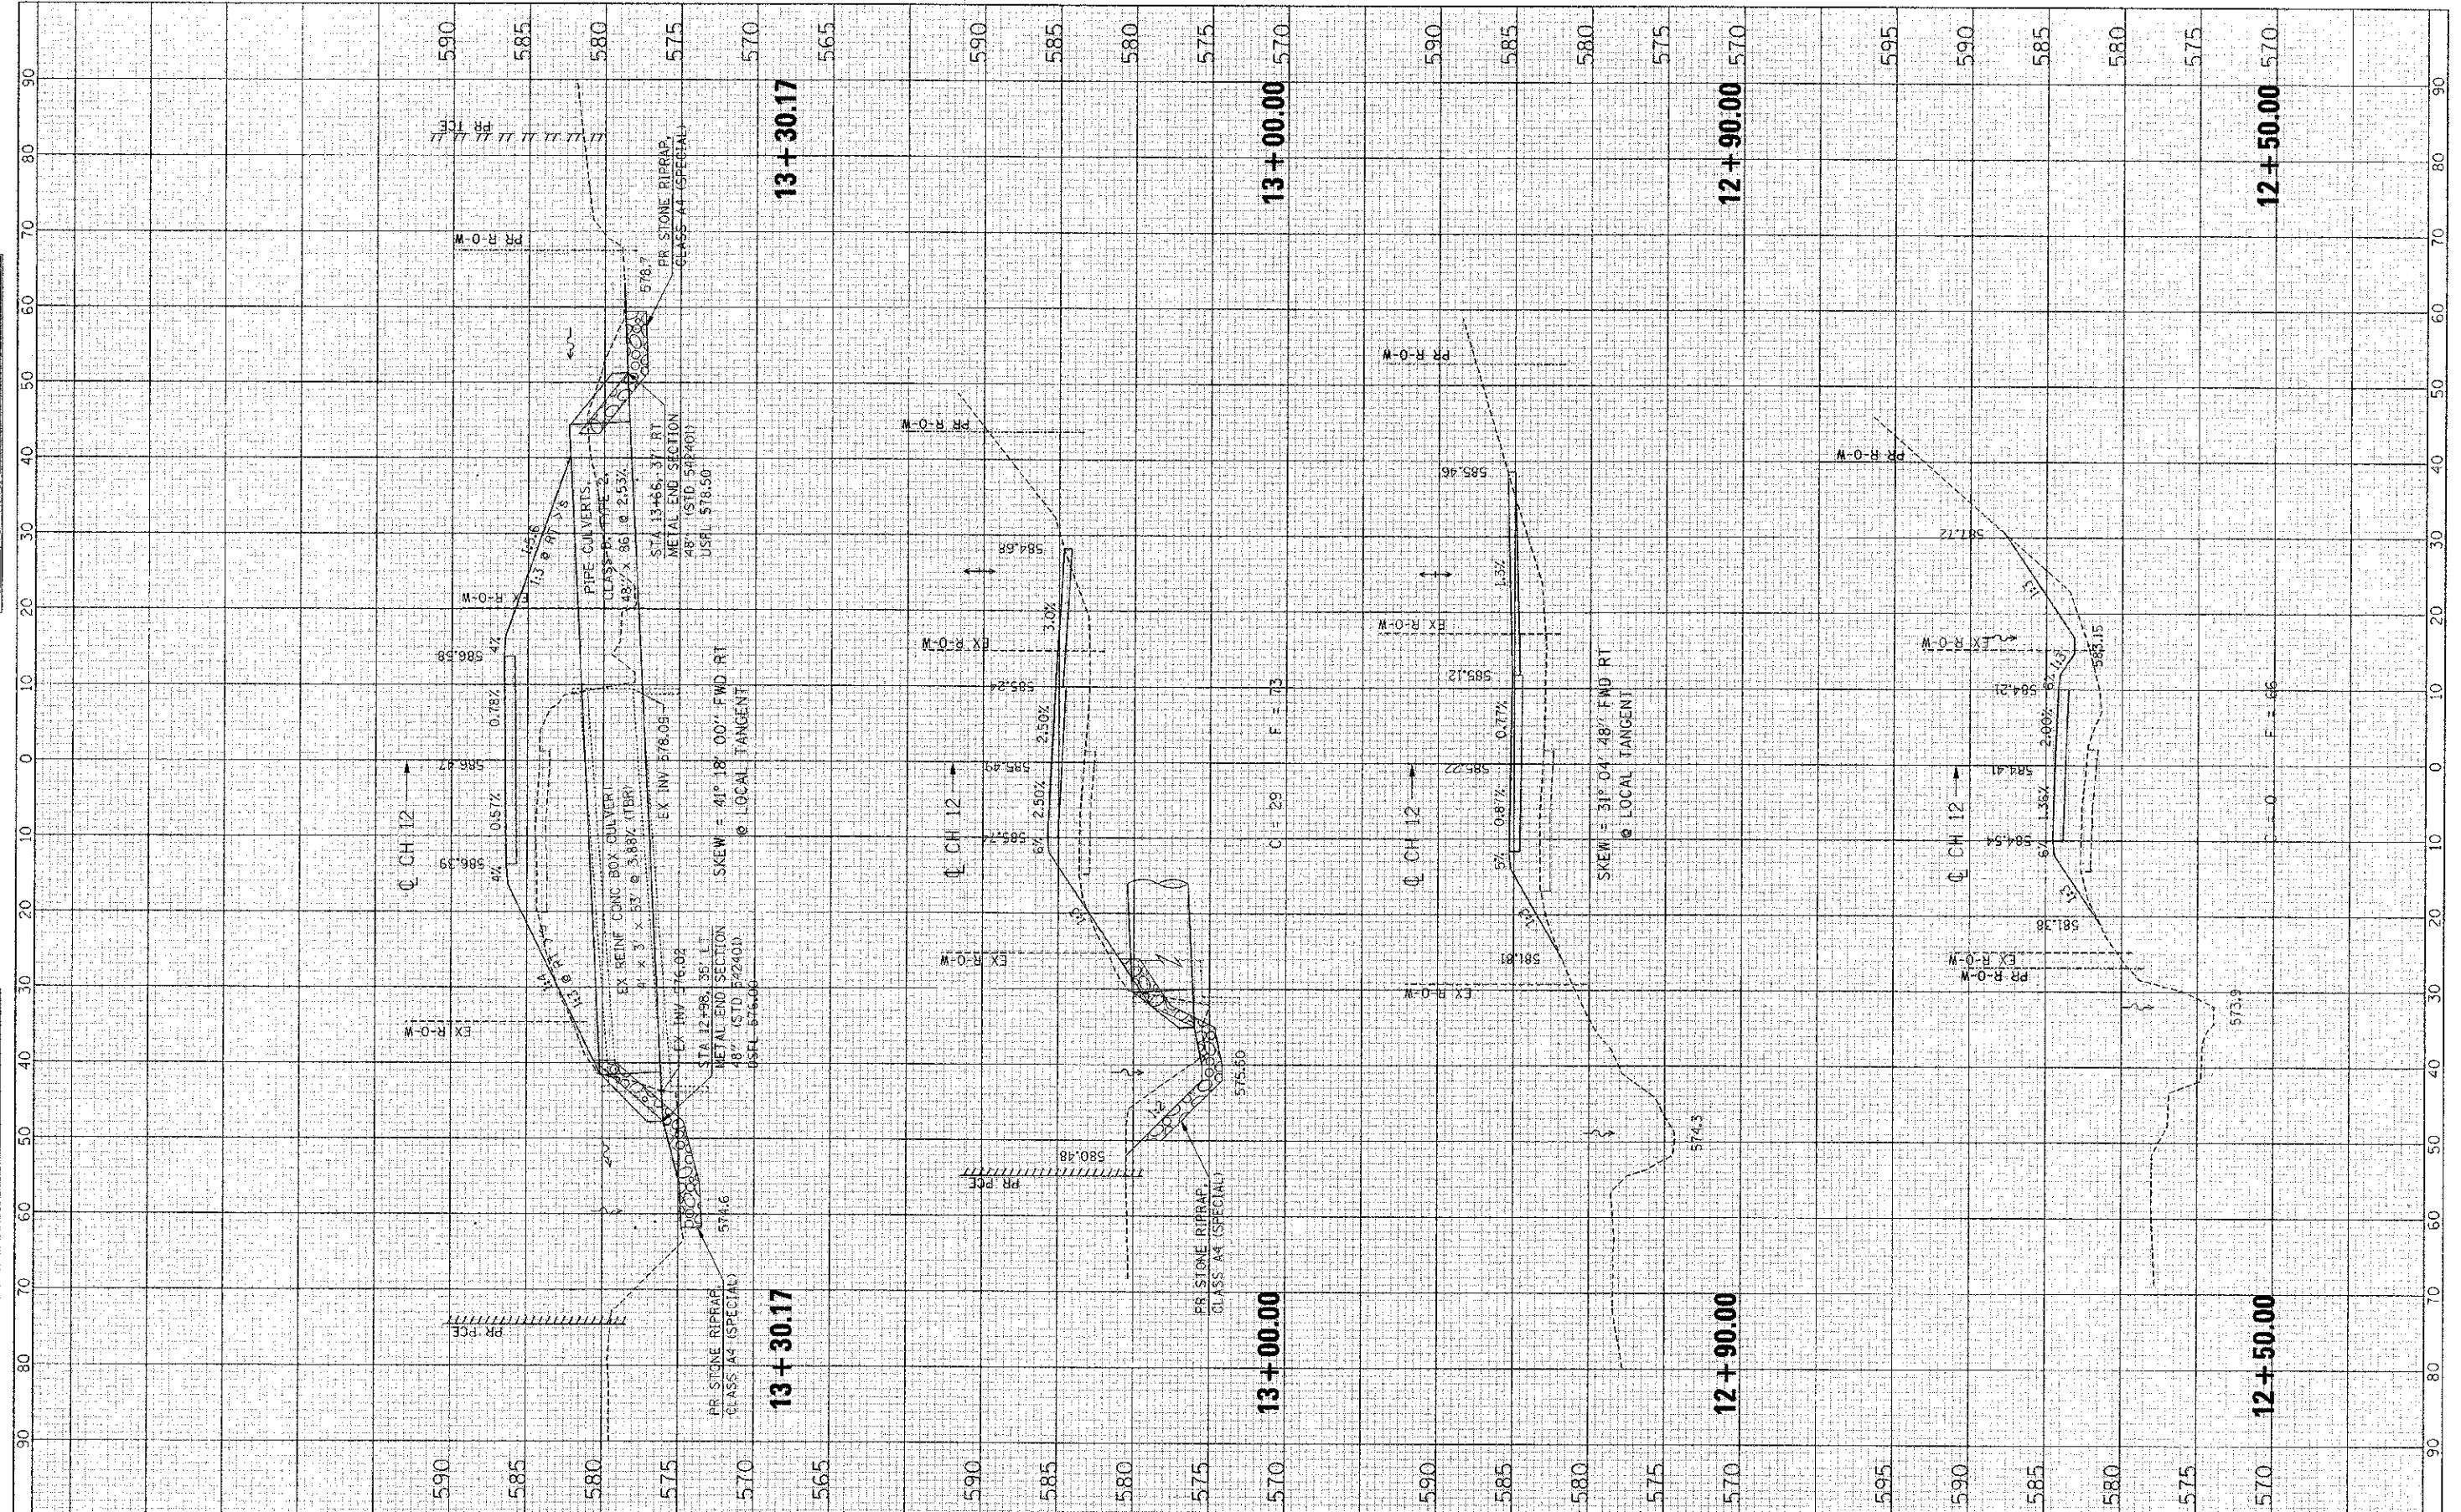

FILE NAME =
 C:\S09013\CADD Sheets\013-XS_CH12.dwg

USER NAME = RuckG	DESIGNED -	REVISED -
PLOT SCALE = 10.0000' / 1"	DRAWN -	REVISED -
PLOT DATE = 1/2/2013	CHECKED -	REVISED -
	DATE -	REVISED -

**STATE OF ILLINOIS
 DEPARTMENT OF TRANSPORTATION**

CROSS SECTIONS - CH 12

SCALE: SHEET NO. OF SHEETS STA. 12+50.00 TO STA. 13+30.17

C.H. RTE.	SECTION	COUNTY	TOTAL SHEETS	SHEET NO.
12	09-00000-00-BR	SHELBY	24	11
CONTRACT No. 95700				
ILLINOIS FED. AID PROJECT				