


DATE	BY
FINAL SURVEY	
STARTED	
PLOTTED	
NOTE BOOK	
AREAS	
CHECKED	
NO.	

DATE	BY
ORIGINAL SURVEY	
STARTED	
PLOTTED	
NOTE BOOK	
AREAS	
CHECKED	
NO.	

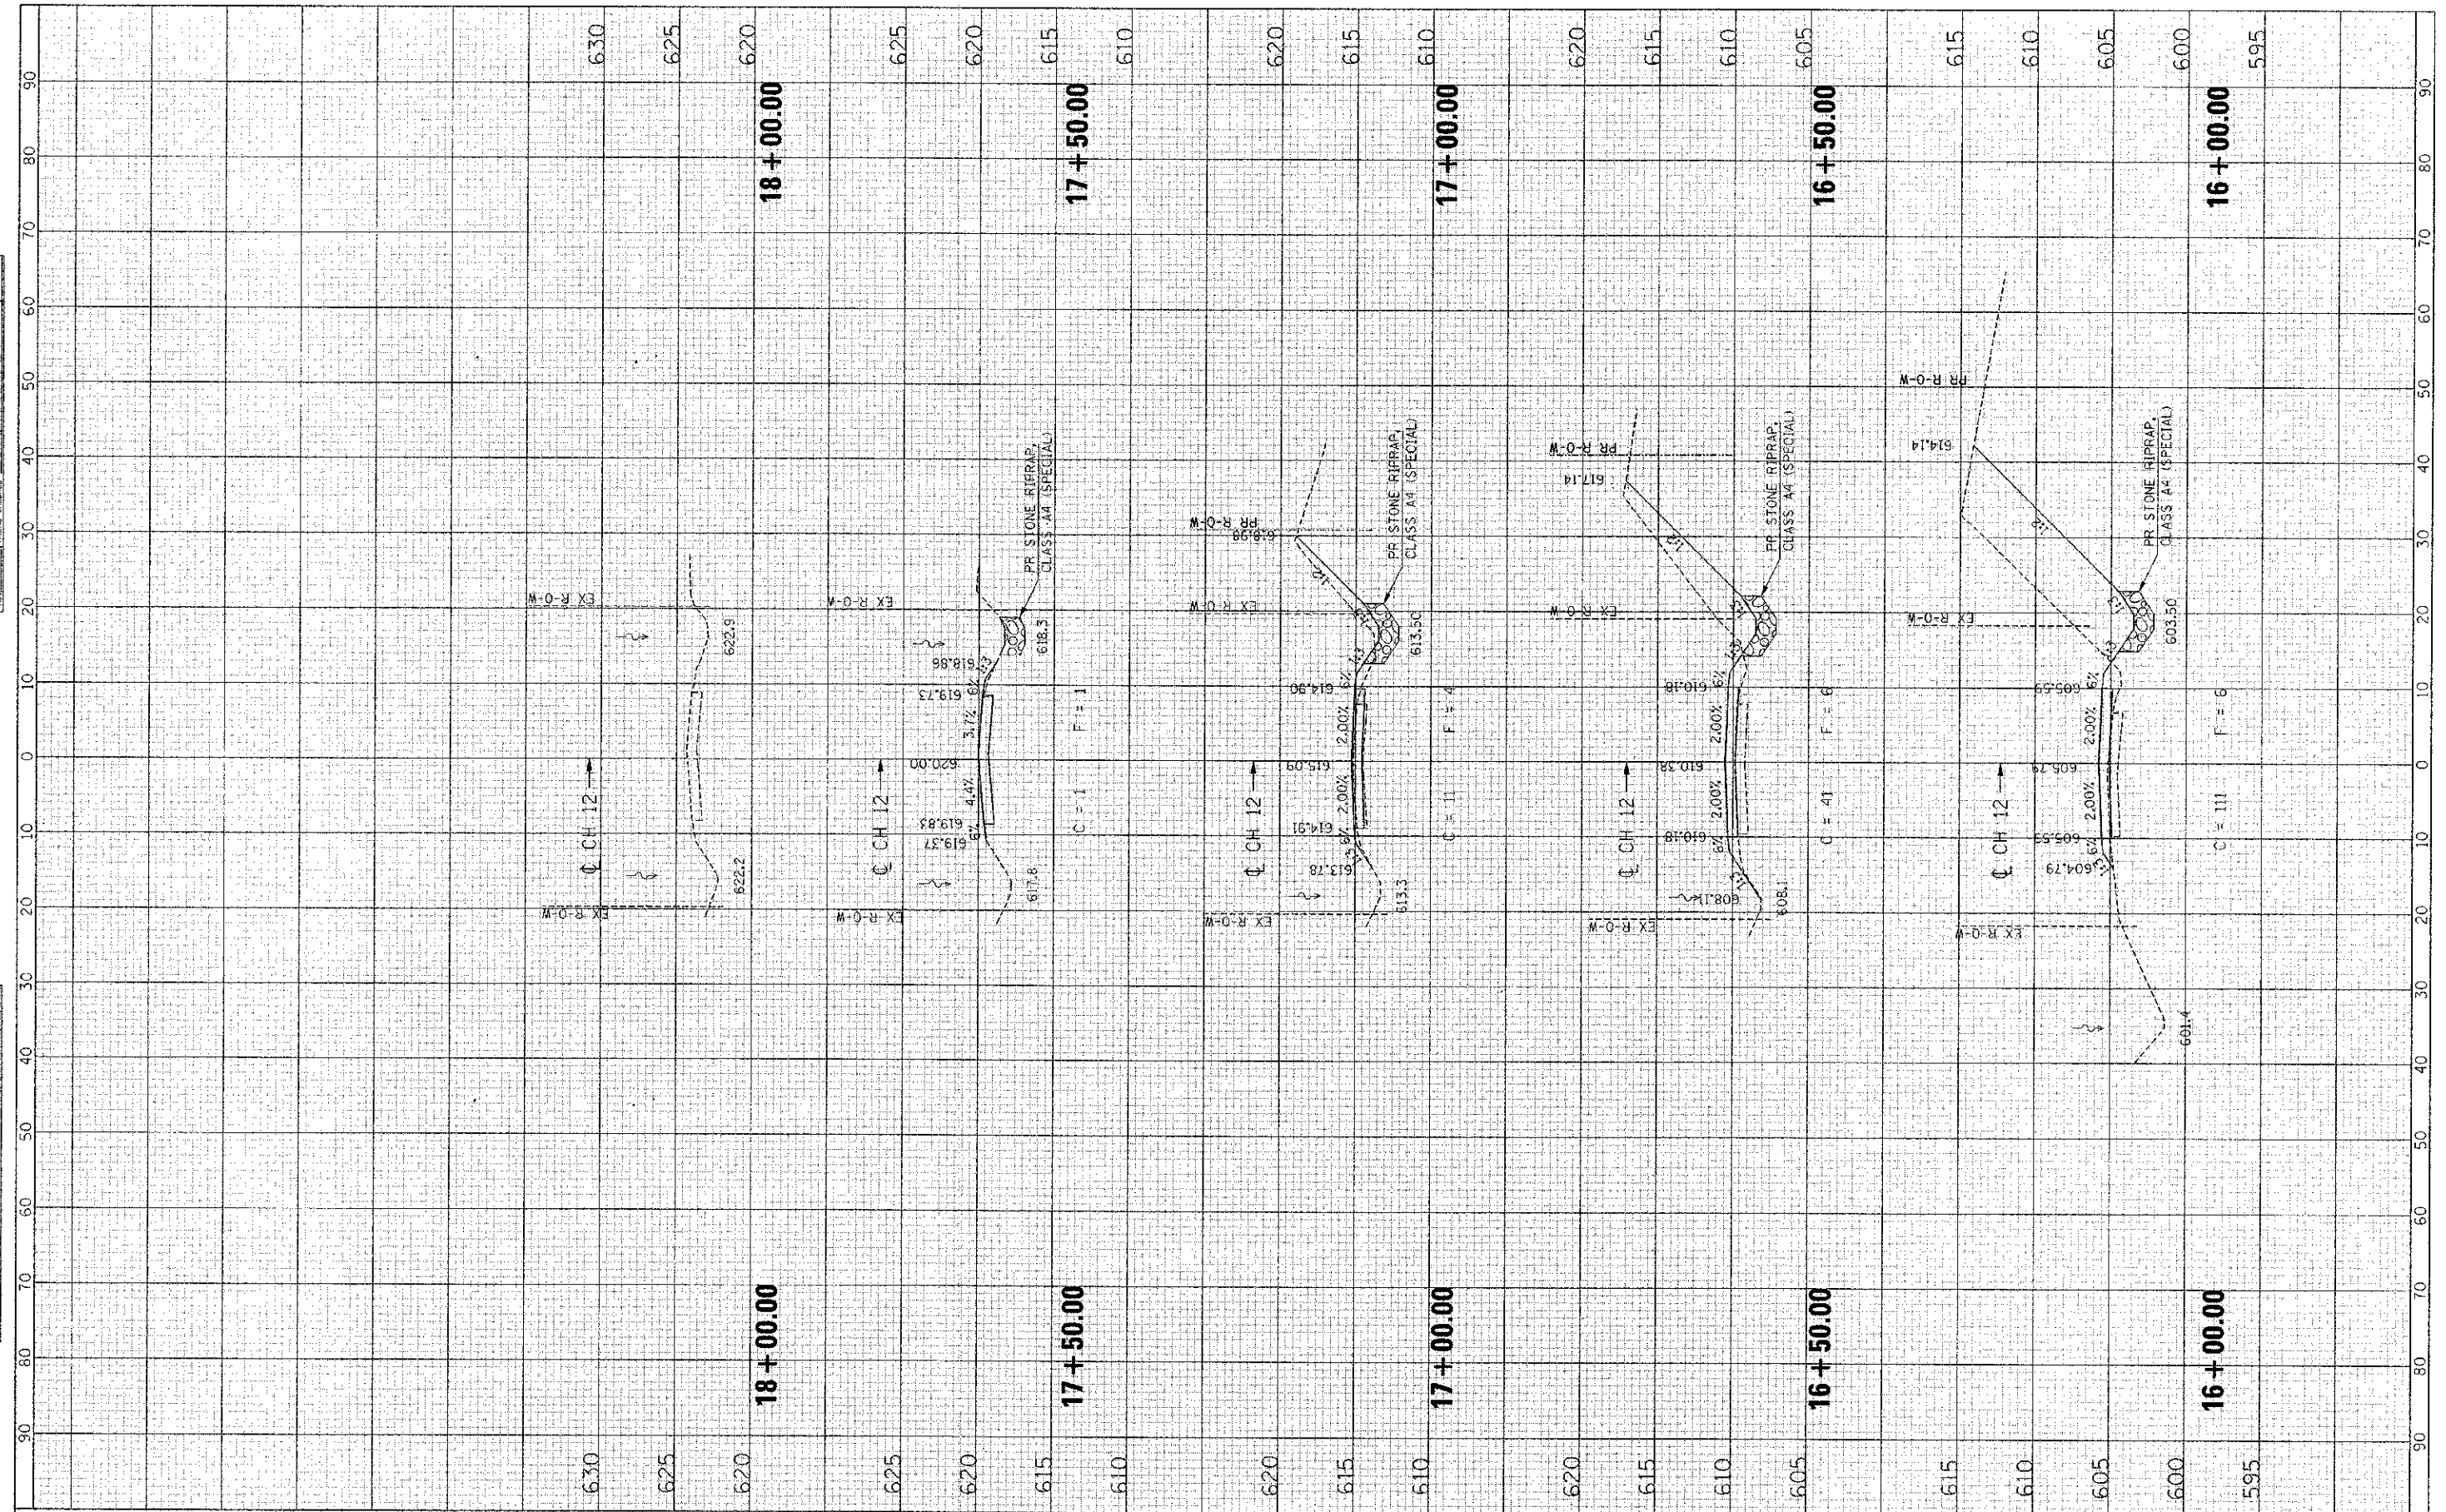

FILE NAME: G:\S09481\VCAD01 Sheets\19013-XS_CH12.dgn

USER NAME = flckg
 PLOT SCALE = 10,0000' / in.
 PLOT DATE = 1/2/2013

DESIGNED	-	REVISED	-
DRAWN	-	REVISED	-
CHECKED	-	REVISED	-
DATE	-	REVISED	-

**STATE OF ILLINOIS
DEPARTMENT OF TRANSPORTATION**

CROSS SECTIONS - CH 12

SCALE: SHEET NO. OF SHEETS STA. 16+00.00 TO STA. 18+00.00

C.H. RTE.	SECTION	COUNTY	TOTAL SHEETS	SHEET NO.
12	09-00000-00-BR	SHELBY	24	13
CONTRACT No. 95700			ILLINOIS FED. AID PROJECT	