


**EXISTING TYPICAL SECTION  
HERITAGE BIKEWAY**

STA. 103+29.81 TO STA. 107+78.88	STA. 167+64.34 TO STA. 185+79.69	STA. 354+68.30 TO STA. 363+88.06
STA. 108+82.95 TO STA. 114+13.96	STA. 186+57.80 TO STA. 198+28.66	STA. 375+00.00 TO STA. 387+42.56
STA. 118+97.65 TO STA. 129+00.44	STA. 198+94.16 TO STA. 218+62.96	STA. 388+35.42 TO STA. 388+94.99
STA. 129+20.12 TO STA. 156+91.80	STA. 220+62.56 TO STA. 227+12.90	STA. 390+23.09 TO STA. 440+42.79
STA. 157+71.00 TO STA. 163+73.95	STA. 228+32.56 TO STA. 233+05.93	STA. 440+67.21 TO STA. 461+36.46
STA. 164+17.28 TO STA. 166+98.17	STA. 233+84.30 TO STA. 282+72.49	STA. 461+52.42 TO STA. 495+54.51
	STA. 283+28.05 TO STA. 354+47.08	STA. 495+66.09 TO STA. 525+13.44

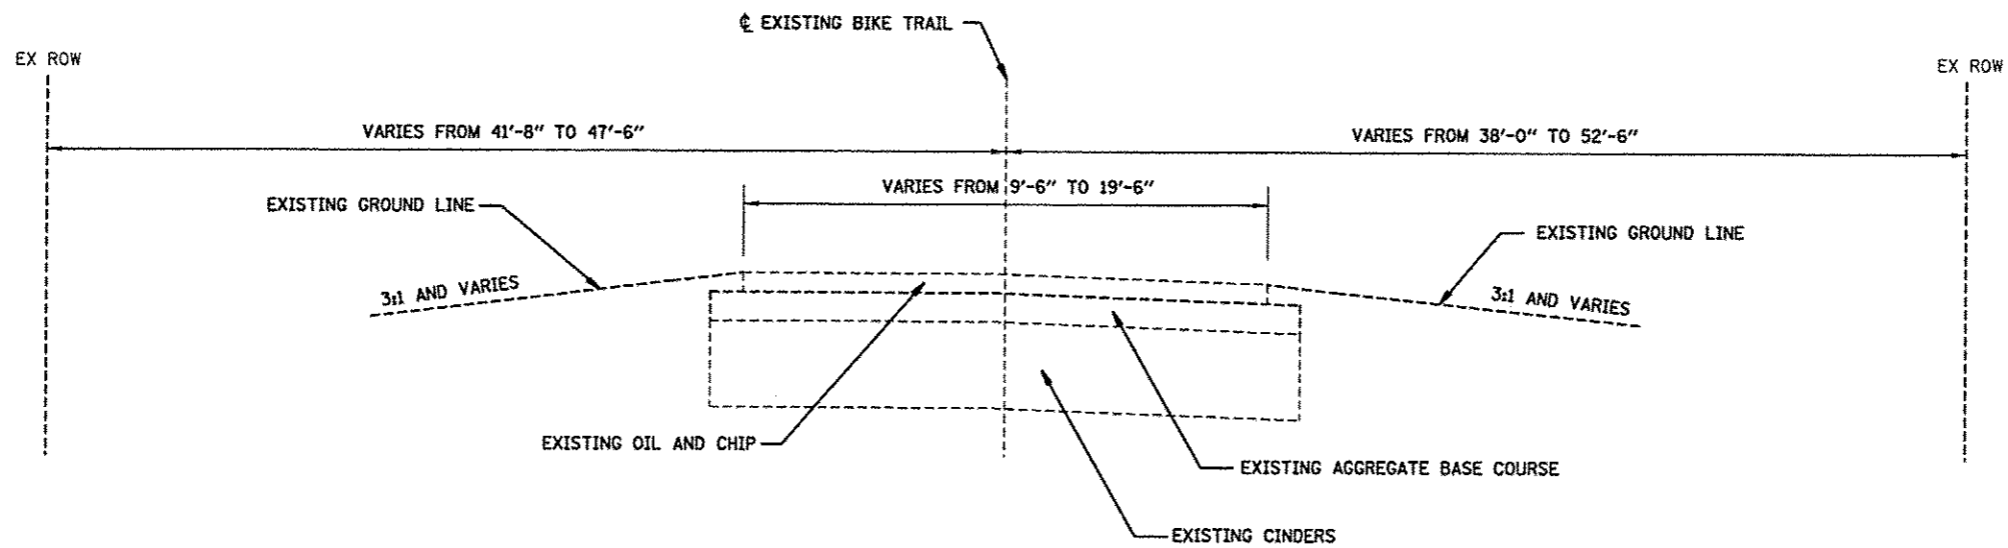

**EXISTING TYPICAL SECTION  
HERITAGE BIKEWAY**

STA. 114+37.15 TO STA. 117+96.65
STA. 364+19.27 TO STA. 375+00.00

FILE NAME * Typ.ex.dgn	USER NAME * jeremy	DESIGNED - SAS	REVISED -	<b>MADISON COUNTY TRANSIT DISTRICT HERITAGE BIKEWAY</b>	<b>EXISTING BIKEWAY TYPICAL SECTIONS</b>		F.A. RTE.	SECTION	COUNTY	TOTAL SHEETS	SHEET NO.	
	PLOT SCALE * #SCALE#	DRAWN - JDH	REVISED -				06-00016-00-BT	MADISON	310	4		
	PLOT DATE * 12/17/2012	CHECKED - WJB	REVISED -		SCALE: N.T.S.		SHEET NO. 1 OF 5 SHEETS		CONTRACT NO. 97433			
	DATE - 11/30/12	DATE -	REVISED -		FED. ROAD DIST. NO. ILLINOIS FED. AID PROJECT							