


**PROPOSED TYPICAL SECTION
HERITAGE BIKEWAY CONCRETE APRON**

STA. 114+09.05 TO STA. 114+14.56	STA. 364+21.28 TO STA. 364+40.63
STA. 114+38.59 TO STA. 114+43.63	STA. 440+35.84 TO STA. 440+41.10
STA. 163+67.90 TO STA. 163+79.41	STA. 440+65.20 TO STA. 440+70.37
STA. 164+10.75 TO STA. 164+15.75	STA. 461+30.94 TO STA. 461+35.97
STA. 354+41.60 TO STA. 354+46.84	STA. 461+51.83 TO STA. 461+56.89
STA. 354+67.95 TO STA. 354+73.16	STA. 495+49.50 TO STA. 495+54.51
STA. 363+70.86 TO STA. 363+89.06	STA. 495+66.14 TO STA. 495+71.12

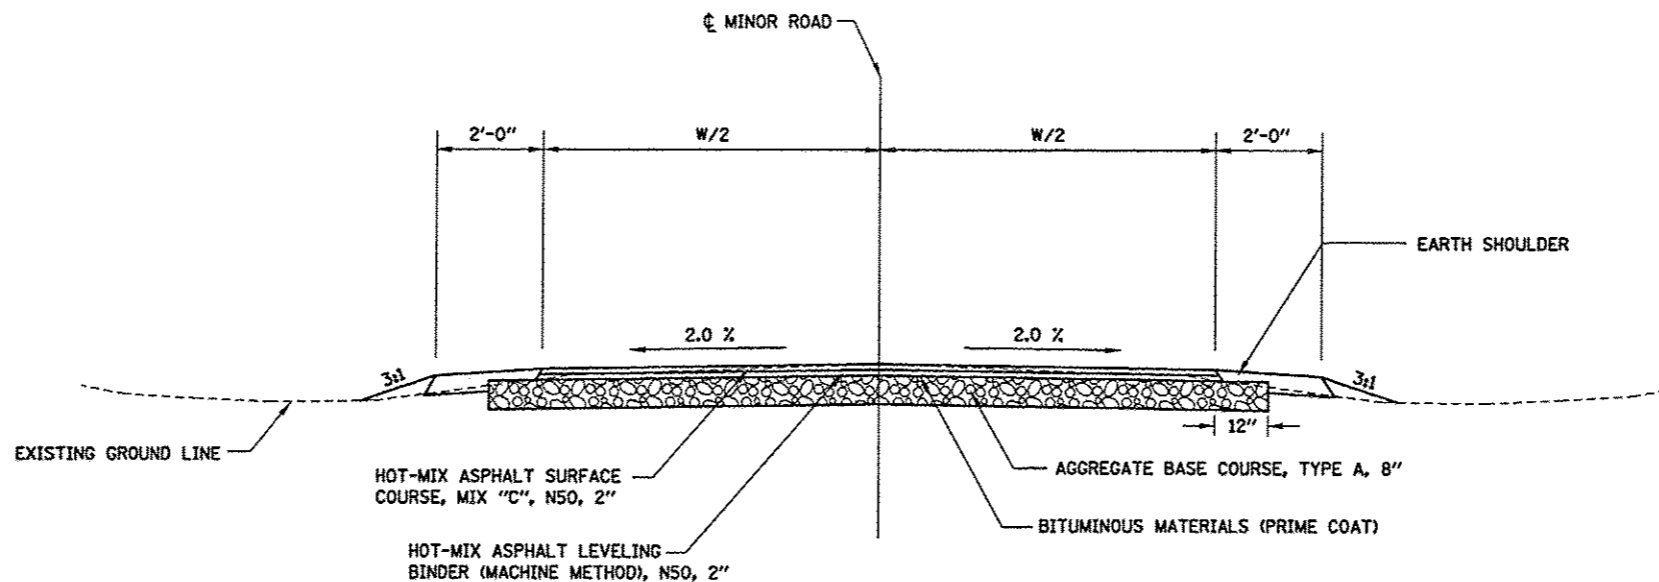

PROPOSED TYPICAL SECTION

NOTE:

EXISTING DITCHES SHALL BE CLEANED OF DEBRIS AND/OR REGRADED TO ENSURE GOOD DRAINAGE THROUGHOUT THE PROJECT. SOME AREAS WILL REQUIRE ADDITIONAL DITCHES TO BE CUT TO MAINTAIN DRAINAGE AS DIRECTED BY THE ENGINEER. THIS WORK SHALL BE INCLUDED IN THE COST OF EARTH EXCAVATION.

RIDGE VIEW ROAD	STA. 354+46.84 TO STA. 354+67.95	W = 20'
MICK ROAD	STA. 363+89.06 TO STA. 364+21.28	W = 14'
STAUNTON ROAD	STA. 440+41.10 TO STA. 440+65.20	W = 23'
KUHN STATION ROAD	STA. 461+35.97 TO STA. 461+51.83	W = 16'
BLACK OAK LANE	STA. 495+54.51 TO STA. 495+66.14	W = 12'

FILE NAME * Typ_prop.dgn	USER NAME * Jeremy	DESIGNED - SAS	REVISED -	MADISON COUNTY TRANSIT DISTRICT HERITAGE BIKEWAY	PROPOSED TYPICAL SECTIONS		F.A. RTE.	SECTION 06-00016-00-BT	COUNTY MADISON	TOTAL SHEETS 310	SHEET NO. 17
PLOT SCALE * #SCALE#	CHECKED - WJB	DATE - 11/30/12	REVISED -		SCALE: N.T.S.	SHEET NO. 9 OF 14 SHEETS	CONTRACT NO. 97433				
PLOT DATE * 12/17/2012	DATE - 11/30/12	REVISED -			FED. ROAD DIST. NO.		ILLINOIS FED. AID PROJECT				