


**PROPOSED TYPICAL SECTION - STRUCTURE NO. 7**

(Looking North)

STA. 218+62.96 TO STA. 220+62.56

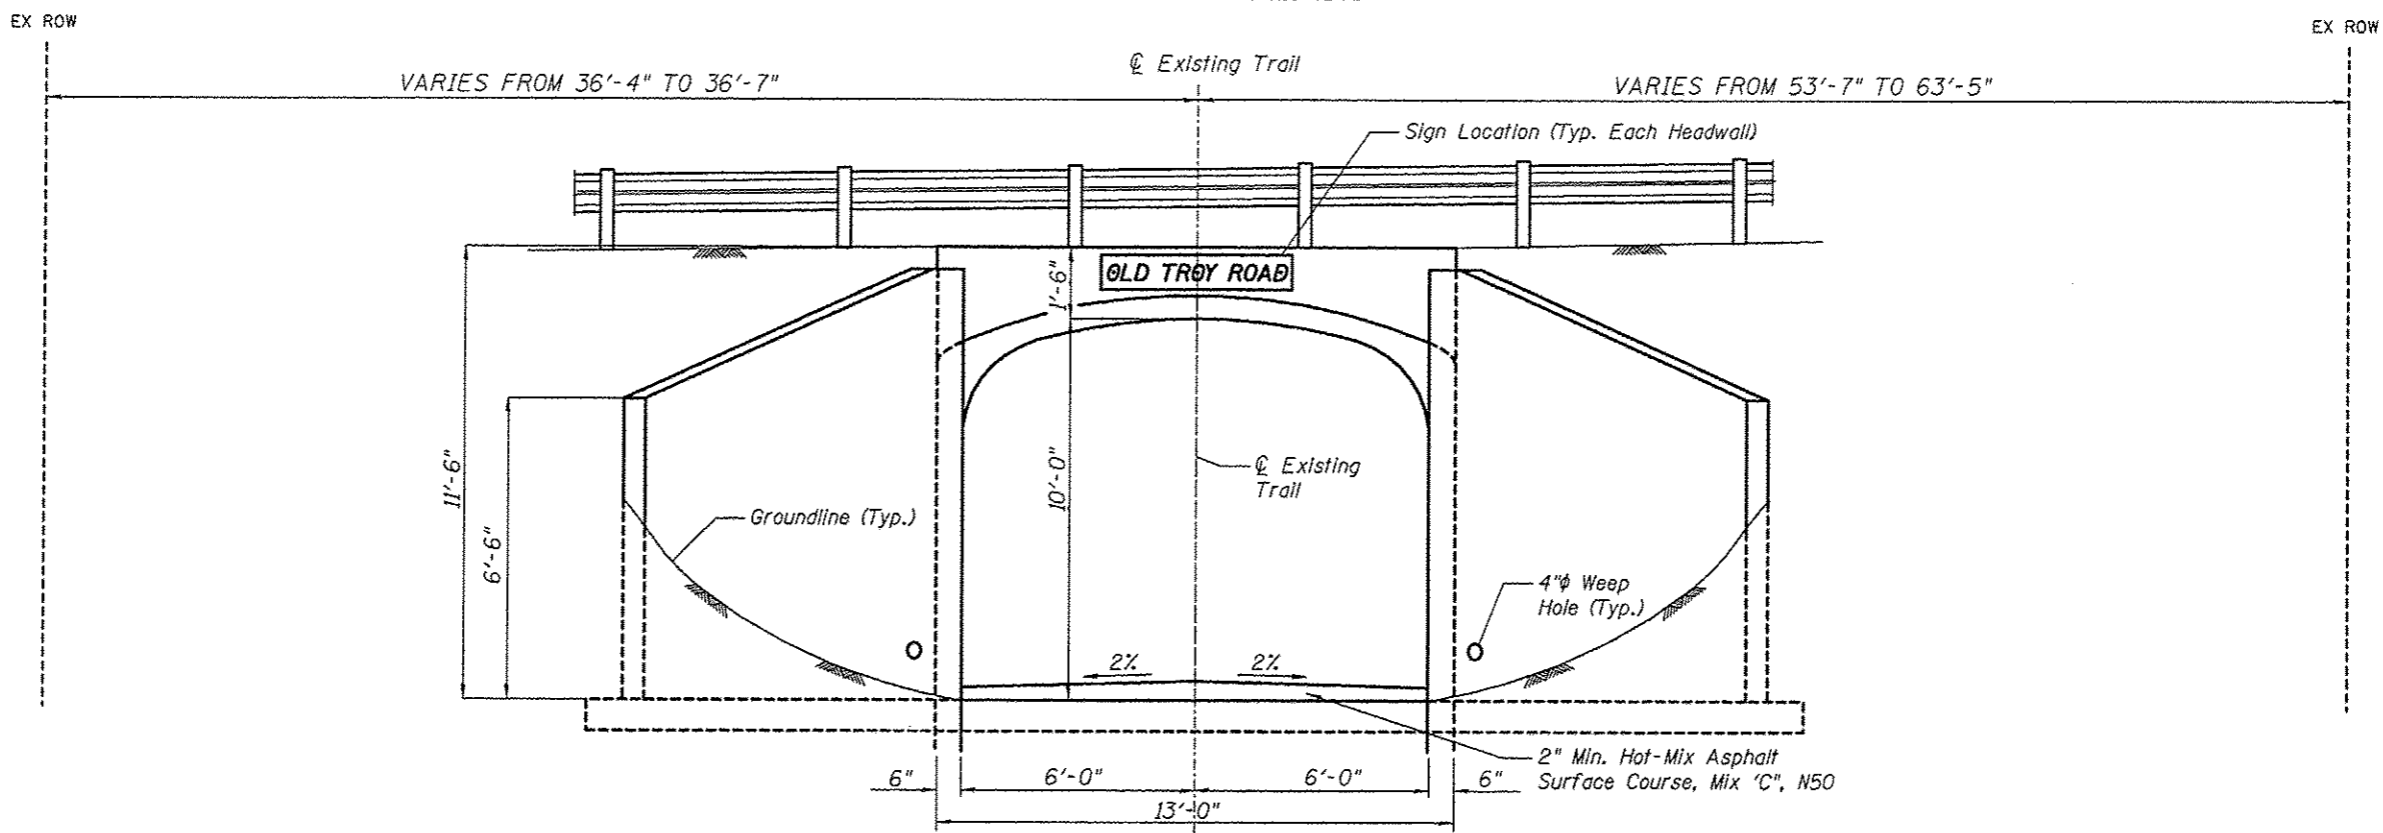

**PROPOSED TYPICAL SECTION - STRUCTURE NO. 10**

(Looking North)

STA. 282+72.49 TO STA. 283+28.05

|                             |                       |                    |           |   |                                  |                           |                |         |   |                 |              |
|-----------------------------|-----------------------|--------------------|-----------|---|----------------------------------|---------------------------|----------------|---------|---|-----------------|--------------|
| FILE NAME *<br>Typ_prop.dgn | USER NAME *<br>Jeremy | DESIGNED -<br>SAS  | REVISED - | <b>MADISON COUNTY TRANSIT DISTRICT<br/>HERITAGE BIKEWAY</b> | <b>PROPOSED TYPICAL SECTIONS</b> |                           | F.A.<br>RTE.   | SECTION | COUNTY  | TOTAL<br>SHEETS | SHEET<br>NO. |
|                             |                       | DRAWN -<br>JDH     | REVISED - |   | SCALE: N.T.S.                    | SHEET NO. 14 OF 14 SHEETS | 06-00016-00-BT | MADISON | 310   | 22              |              |
|                             |                       | CHECKED -<br>WJB   | REVISED - |   |                                  |                           |                |         | CONTRACT NO. 97433                              |                 |              |
|                             |                       | DATE -<br>11/30/12 | REVISED - |   |                                  |                           |                |         | FED. ROAD DIST. NO. [ILLINOIS] FED. AID PROJECT |                 |              |