
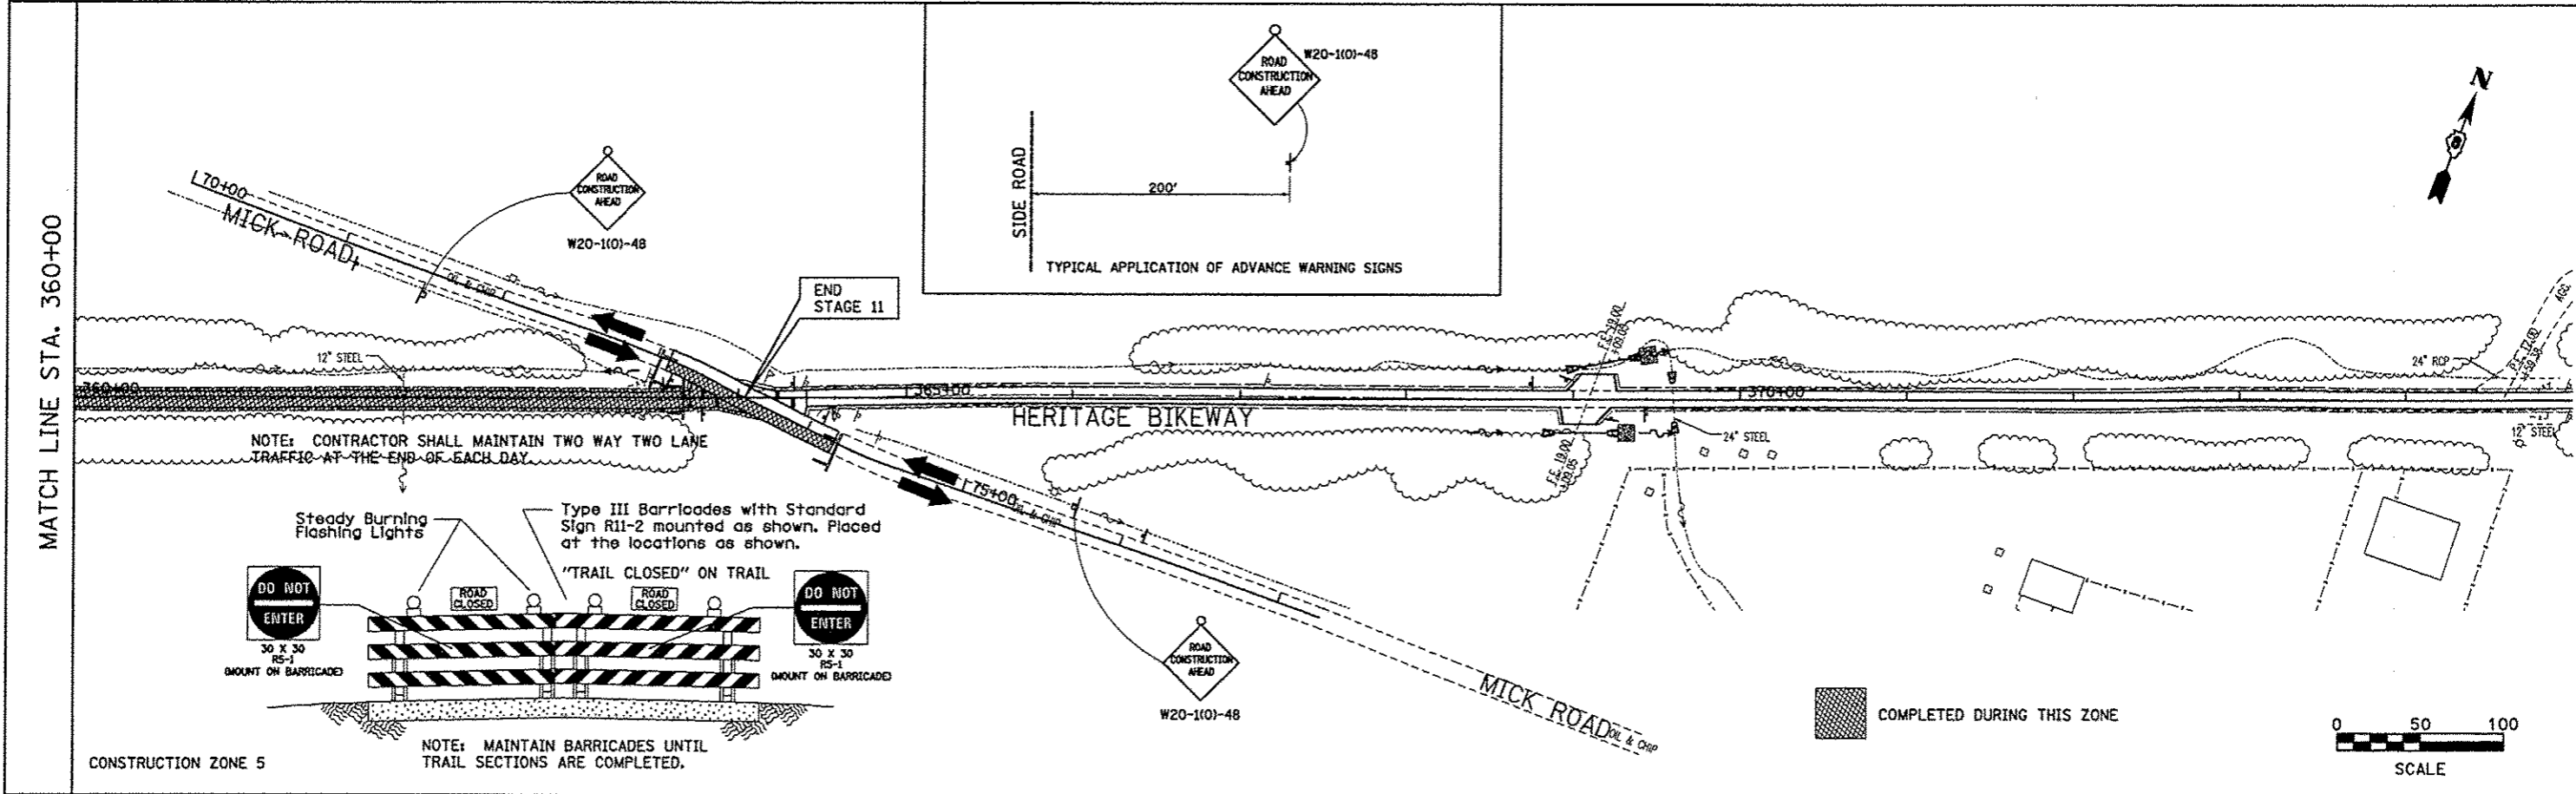


MATCH LINE STA. 360+00

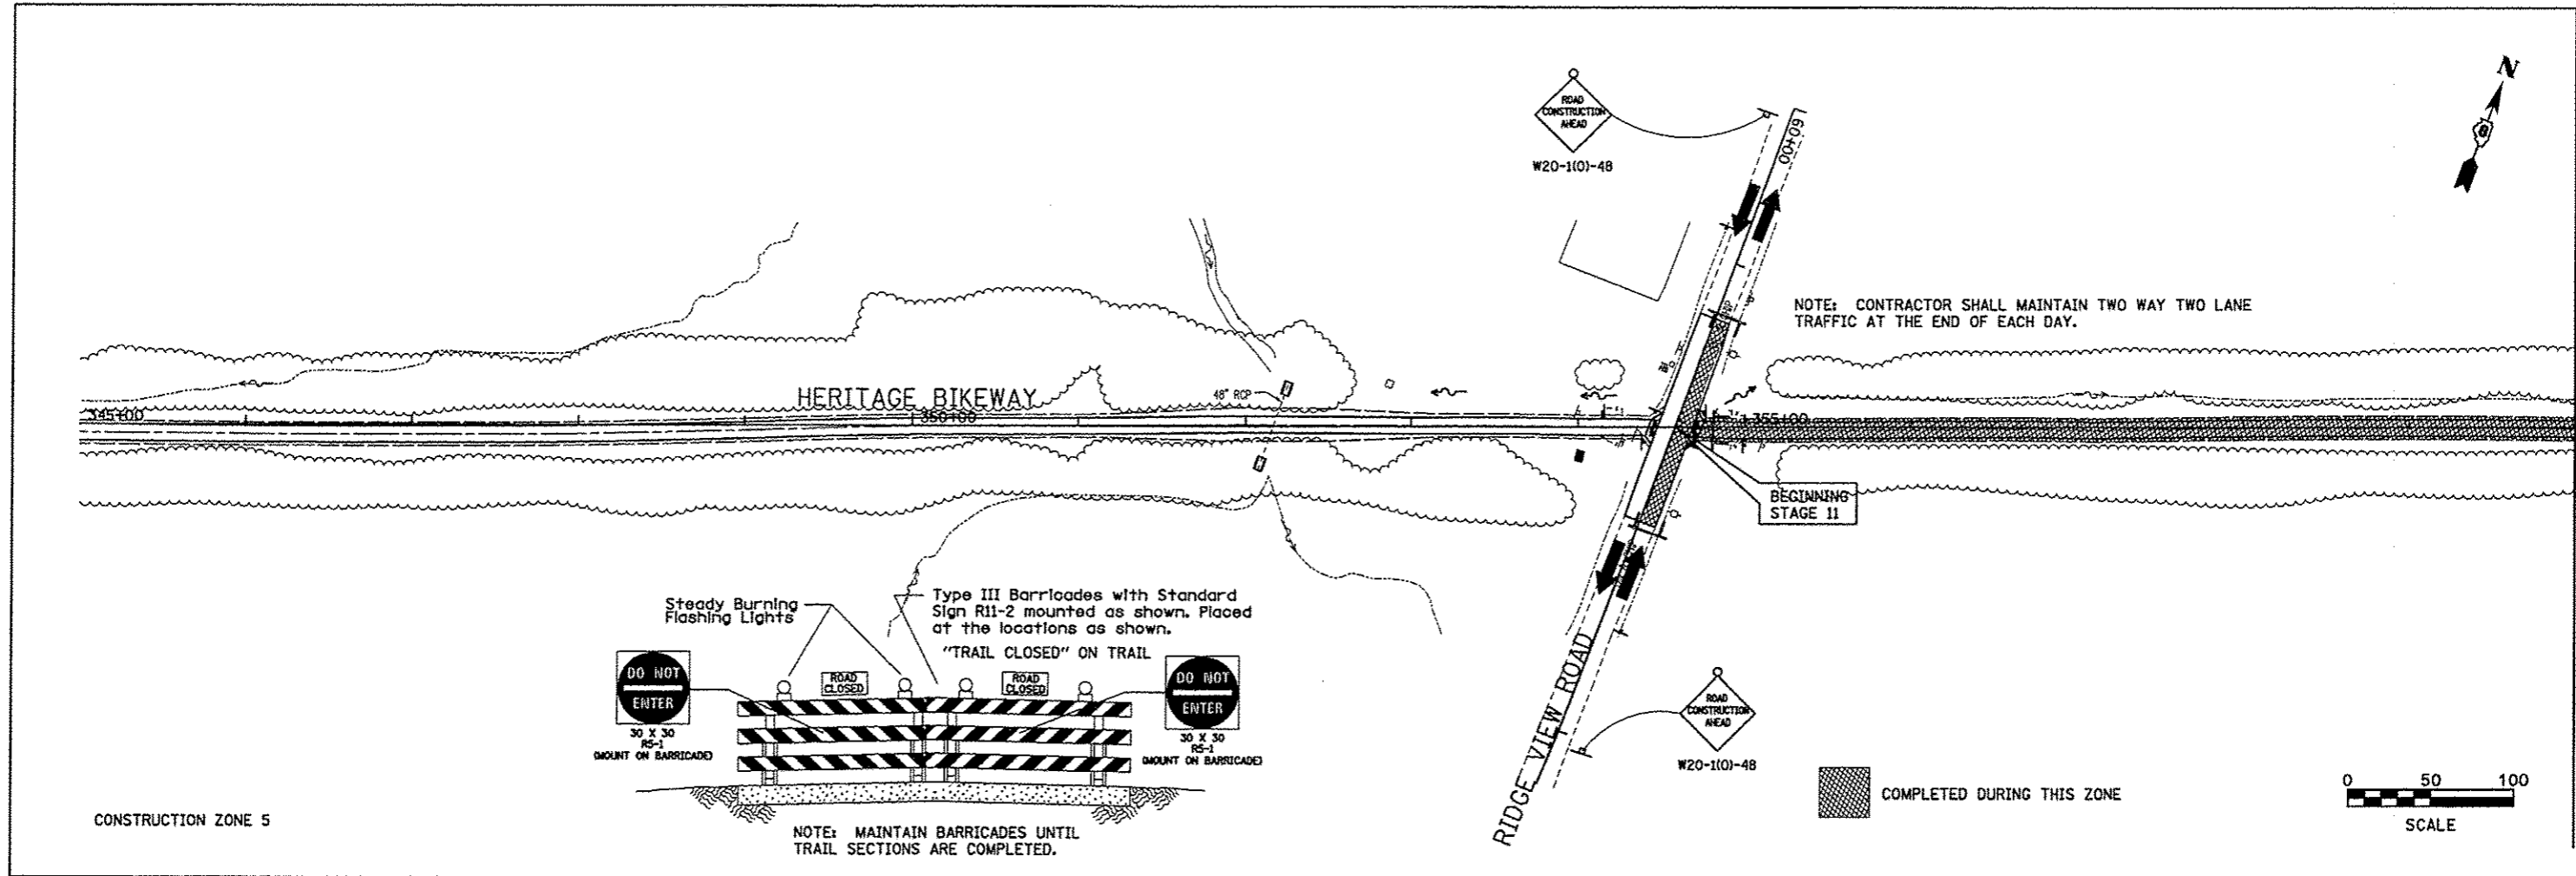

FILE NAME StgConst_5.dgn	USER NAME Jeremy	DESIGNED SAS	REVISED -	MADISON COUNTY TRANSIT DISTRICT HERITAGE BIKEWAY	CONSTRUCTION ZONE 5		F.A. RTE.	SECTION	COUNTY	TOTAL SHEETS	SHEET NO.
	PLOT SCALE #SCALE#	DRAWN JQH	REVISED -				06-00016-00-BT	MADISON	310	80	
PLOT DATE 12/18/2012	CHECKED WJB	DATE 11/30/12	REVISED -	SCALE: 1" = 50'	SHEET NO. 11 OF 18 SHEETS	FED. ROAD DIST. NO.		ILLINOIS FED. AID PROJECT		CONTRACT NO. 97433	