



MATCH LINE STA. 300+00

MATCH LINE STA. 315+00

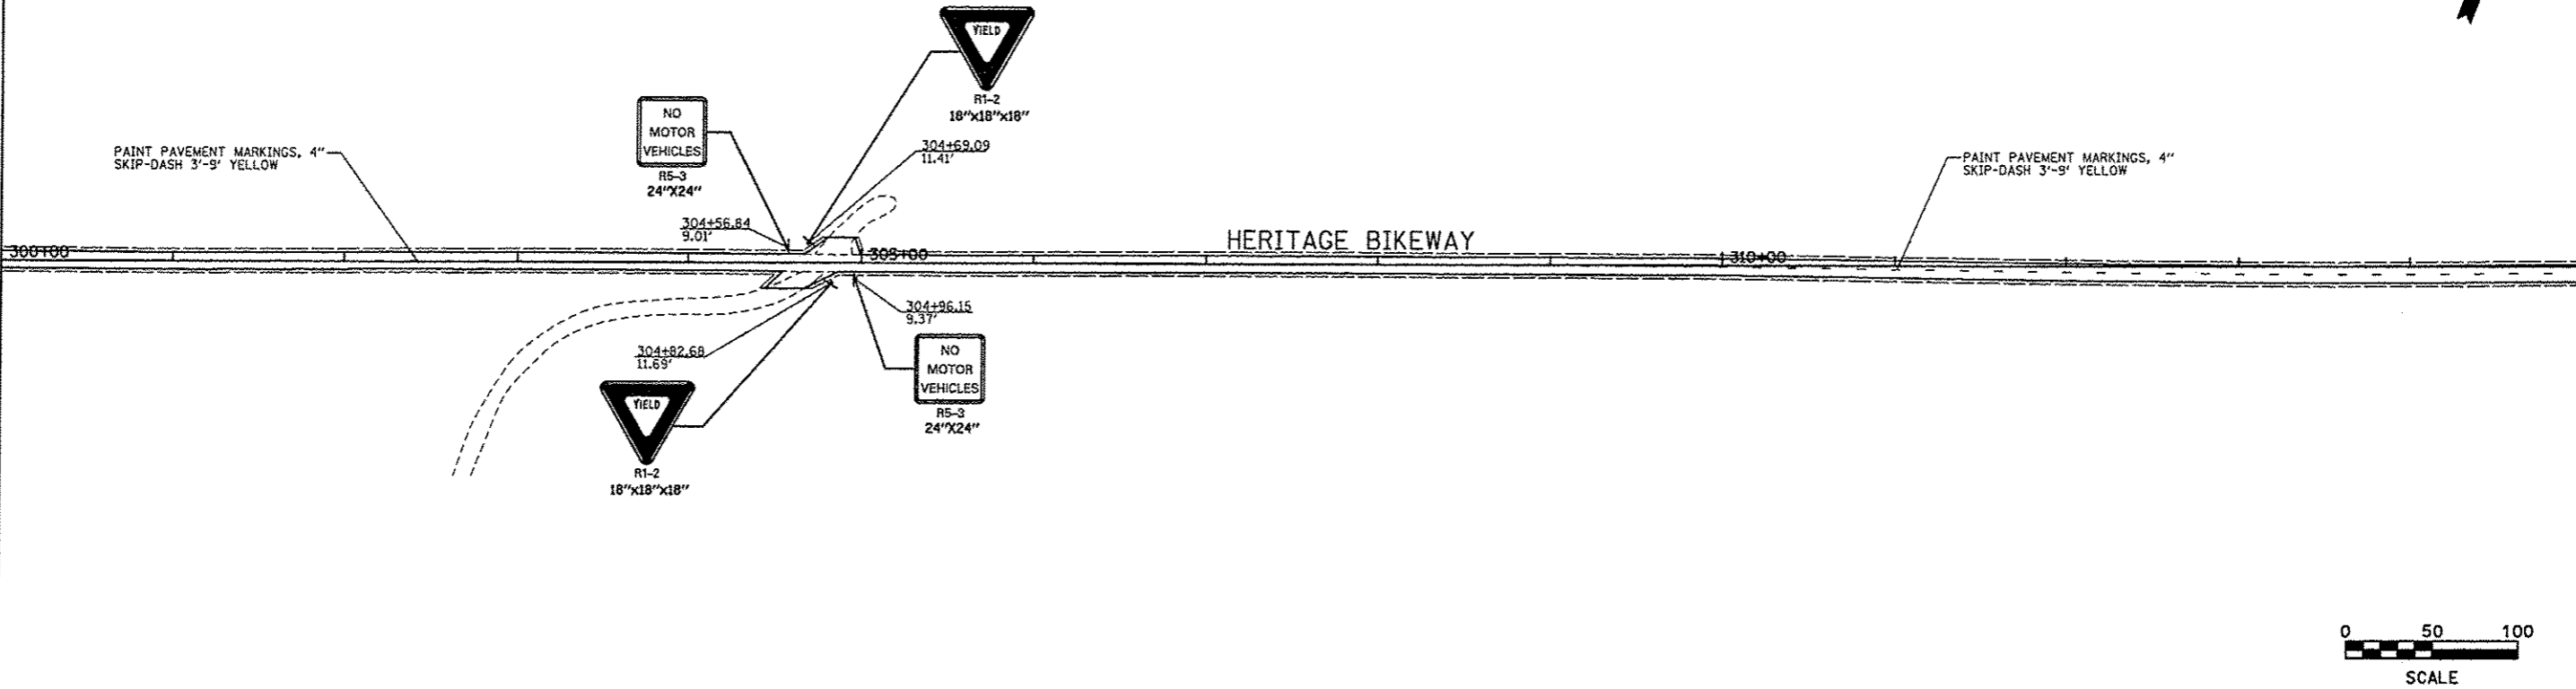

MATCH LINE STA. 315+00

MATCH LINE STA. 330+00

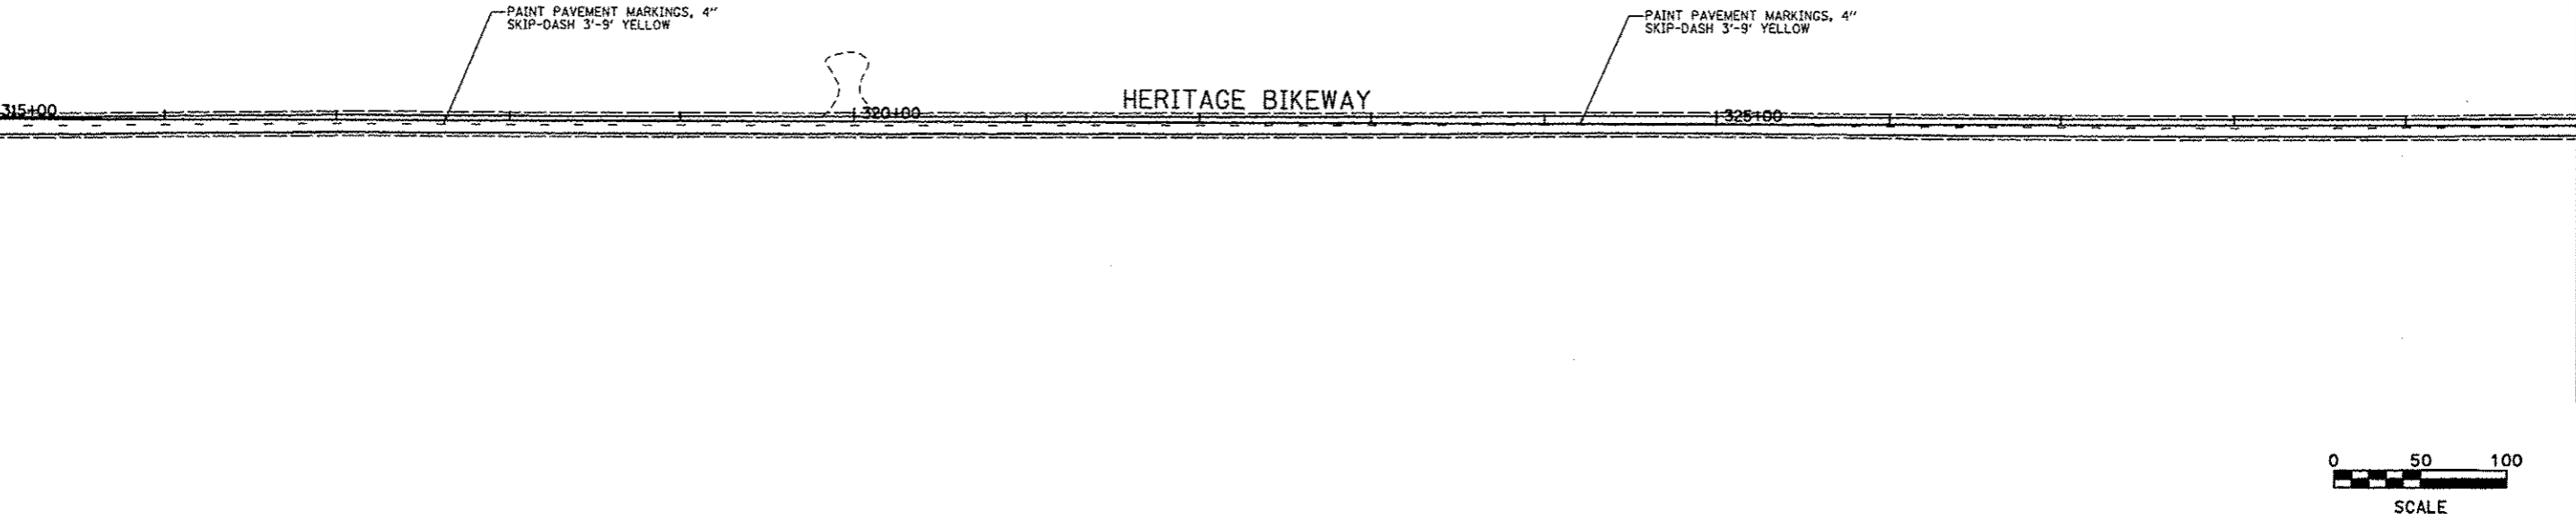

FILE NAME * pmark_08.dgn	USER NAME * jeremy	DESIGNED - SAS	REVISED -	<b>MADISON COUNTY TRANSIT DISTRICT HERITAGE BIKEWAY</b>	<b>SIGNING DETAILS AND PAVEMENT MARKINGS</b>			F.A. RTE.	SECTION	COUNTY	TOTAL SHEETS	SHEET NO.
	PLOT SCALE * #SCALE*	DRAWN - JDH	REVISED -					06-00016-00-BT	MADISON	310	118	
PLOT DATE * 12/18/2012	CHECKED - WJB	REVISED -	REVISED -	SCALE: 1" = 50'    SHEET NO. 8 OF 22 SHEETS    STA. 300+00.00 TO STA. 330+00.00			CONTRACT NO. 97433					
DATE - 11/30/12	REVISED -	REVISED -	REVISED -	FED. ROAD DIST. NO.    ILLINOIS FED. AID PROJECT								