


10/05/17 AM 12/19/2012 W:\STRUCTURE\064403 DMCT HerTrails\Drawings\Structure #1\Proposed Structure #1\05-06X23-232 Fence Details.dgn


WOOD RAIL BILL OF MATERIAL

Item	Unit	Quantity
Wood Rail	Foot	96


F.A.U. RTE.	SECTION	COUNTY	TOTAL SHEETS	SHEET NO.
	06-00016-00-BT	MADISON	310	232
FED. ROAD DIST. NO.	ILLINOIS	CONTRACT NO.	97433	

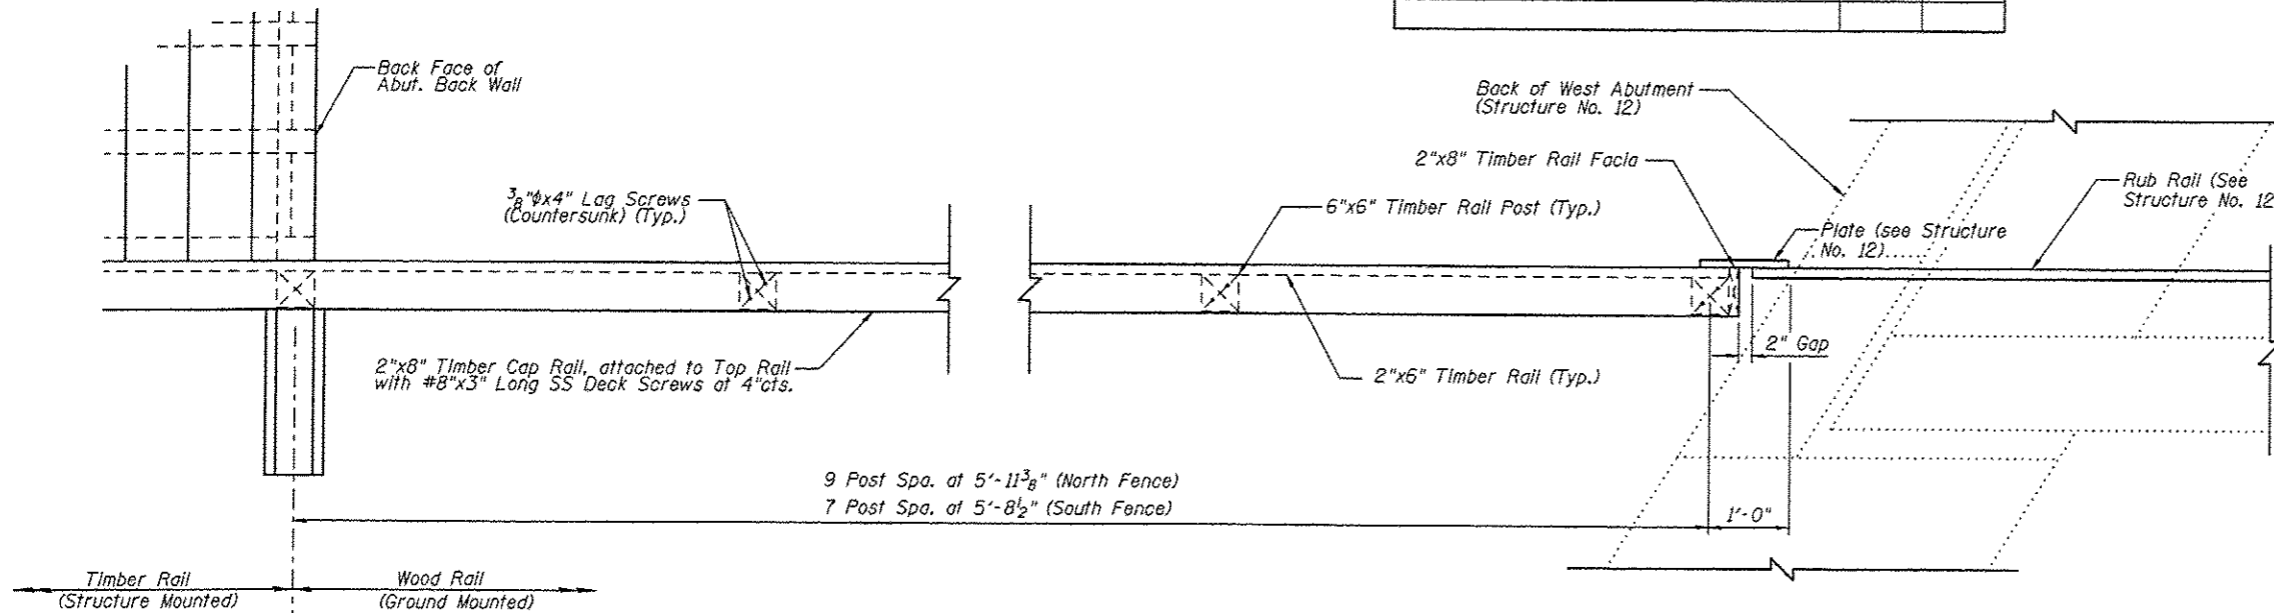


PLAN
(East Wood Rail)

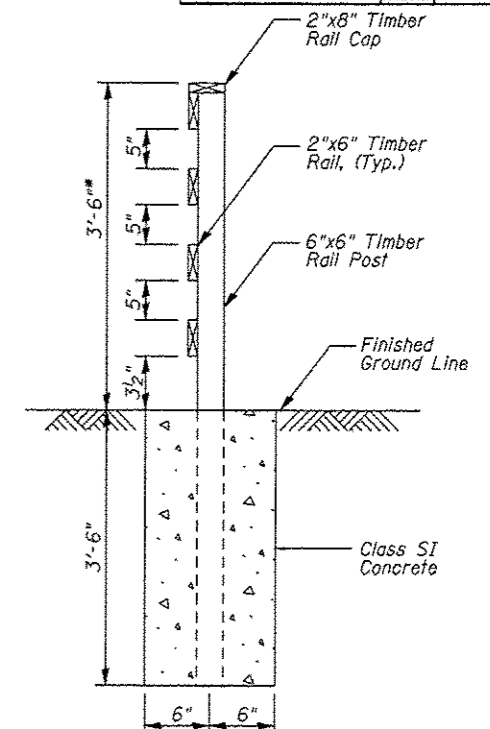


SECTION A-A

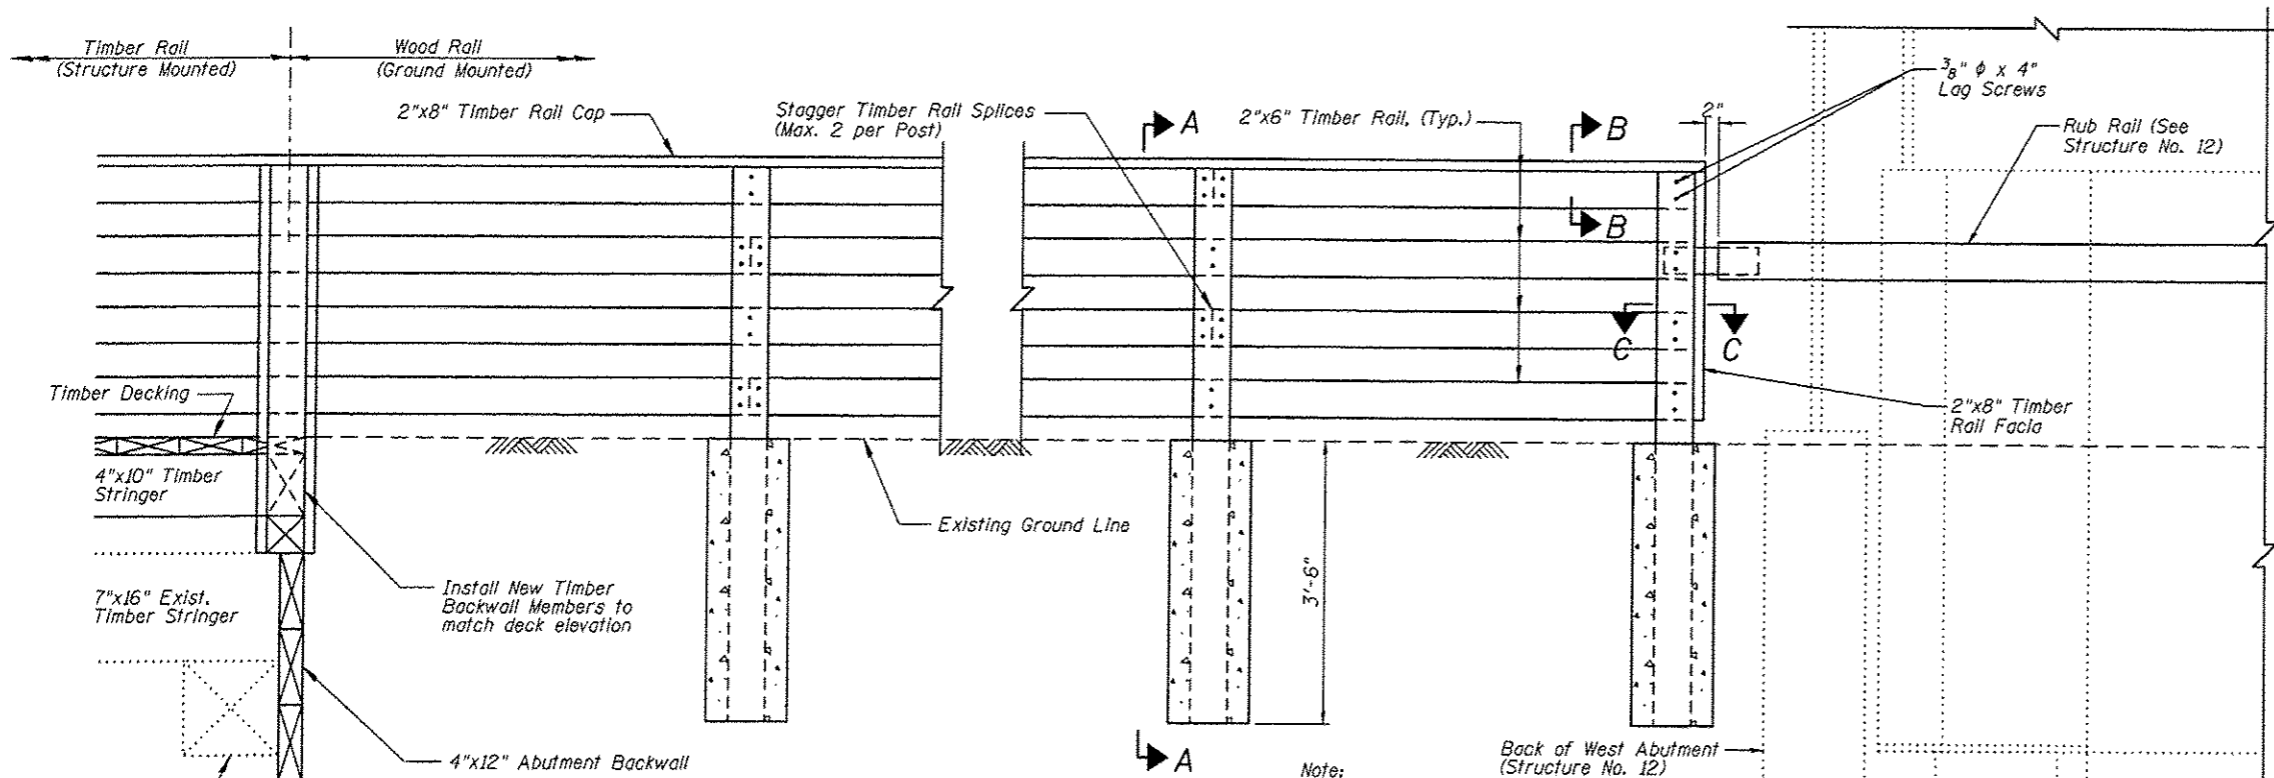

ELEVATION
(East Wood Rail)

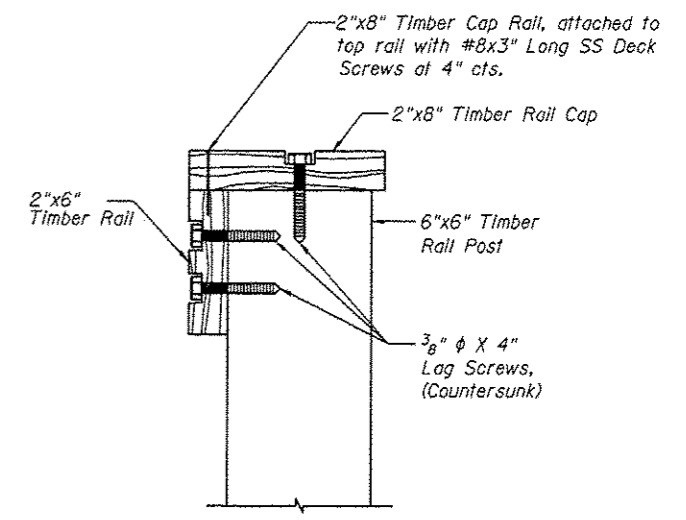

SECTION B-B

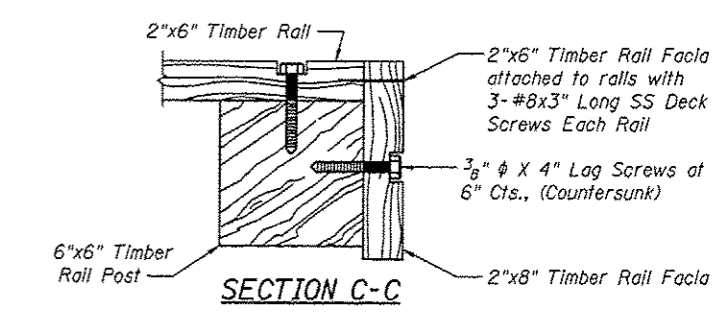

SECTION C-C

Note:
No splices allowed on end railing.

Payment for furnishing & installing all material, necessary to construct the wood rail, including all posts, rails, rail cap, bent plate, hardware, excavation, Class SI concrete and all other appurtenances and incidental work, complete in place, will be considered completely covered by the contract unit price per foot for Wood Rail.

* Top of top timber rail shall be installed a minimum of 3'-6" above the finished groundline. Adjust post length according in field.

REVISIONS				SCALE: NOT TO SCALE, FOLLOW DIMENSIONS			
NO.	DATE	BY	REMARKS	DSN. BY:	DATE:	SHEET	
				DB	10/18/12	232	
				EER	10/18/12		
				WNH	10/18/12		
DGN NAME:				JOB NO. E064403		DGN. NO.	

Juneau Associates, Inc. P.C.
CONSULTING ENGINEER AND LAND SURVEYOR
2100 State Street, P.O. Box 1257
Greenville, Illinois 62301
Phone: (618) 337-1100
Fax: (618) 337-1100

GLEN CARBON HERITAGE
BIKE TRAIL OVER AN UNNAMED CREEK
MADISON COUNTY
STATION 387+75.21
STRUCTURE NO. 11