


FINAL SURVEY	DATE
SURVEYED	BY
PLOTTED	
TEMPLATE	
NOTE BOOK	
AREAS CHECKED	
NO.	

ORIGINAL SURVEY	DATE
SURVEYED	BY
PLOTTED	
TEMPLATE	
NOTE BOOK	
AREAS CHECKED	
NO.	

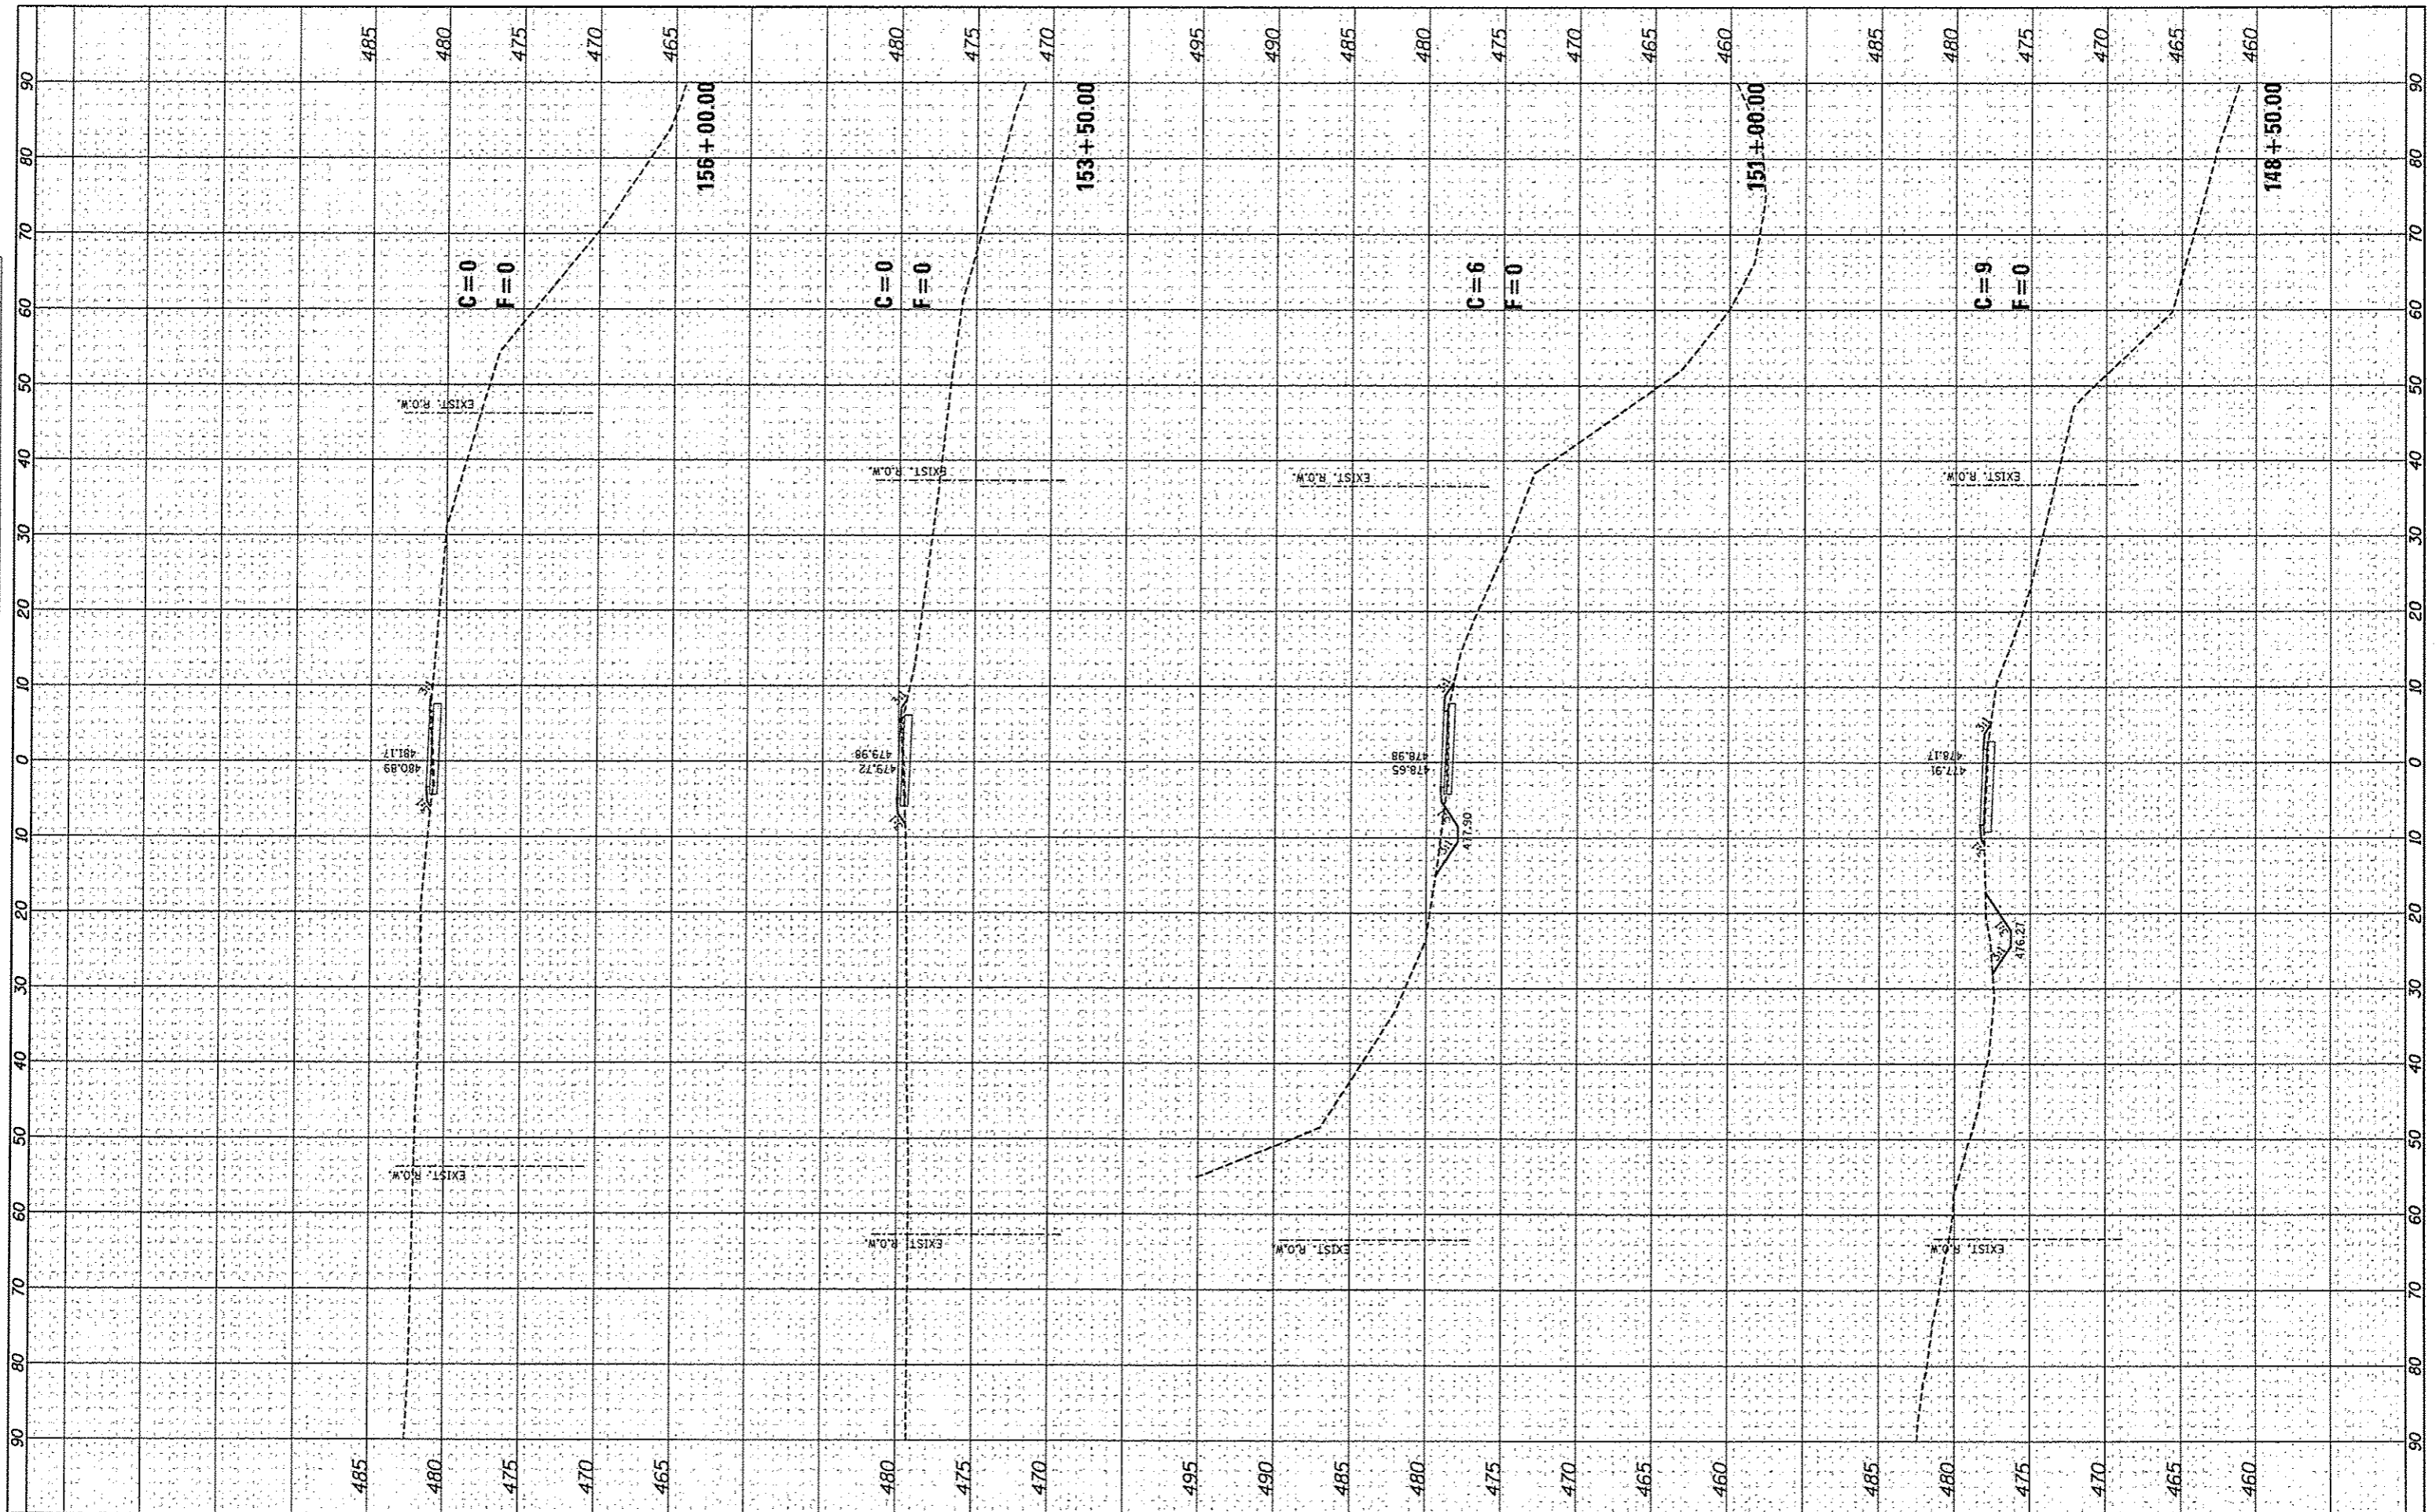

FILE NAME *	USER NAME = jeromy	DESIGNED - SAS	REVISED -	MADISON COUNTY TRANSIT DISTRICT HERITAGE BIKEWAY	HERITAGE BIKEWAY CROSS SECTIONS	F.A. RTE.	SECTION	COUNTY	TOTAL SHEETS	SHEET NO.
#FILE#		DRAWN - JDH	REVISED -			06-00016-00-BT	MADISON	310	263	
		CHECKED - WJB	REVISED -			CONTRACT NO. 97433				
		DATE - 11/30/12	REVISED -			ILLINOIS FED. AID PROJECT				
					SCALE: 1"=10'	SHEET NO. 6 OF 46 SHEETS	STA. 148+50.00 TO STA. 156+00.00			