


FINAL	DATE
SURVEY	BY
PLOTTED	
TEMPLATE	
AREAS	
CHECKED	
NO.	

ORIGINAL	DATE
SURVEY	BY
PLOTTED	
TEMPLATE	
AREAS	
CHECKED	
NO.	

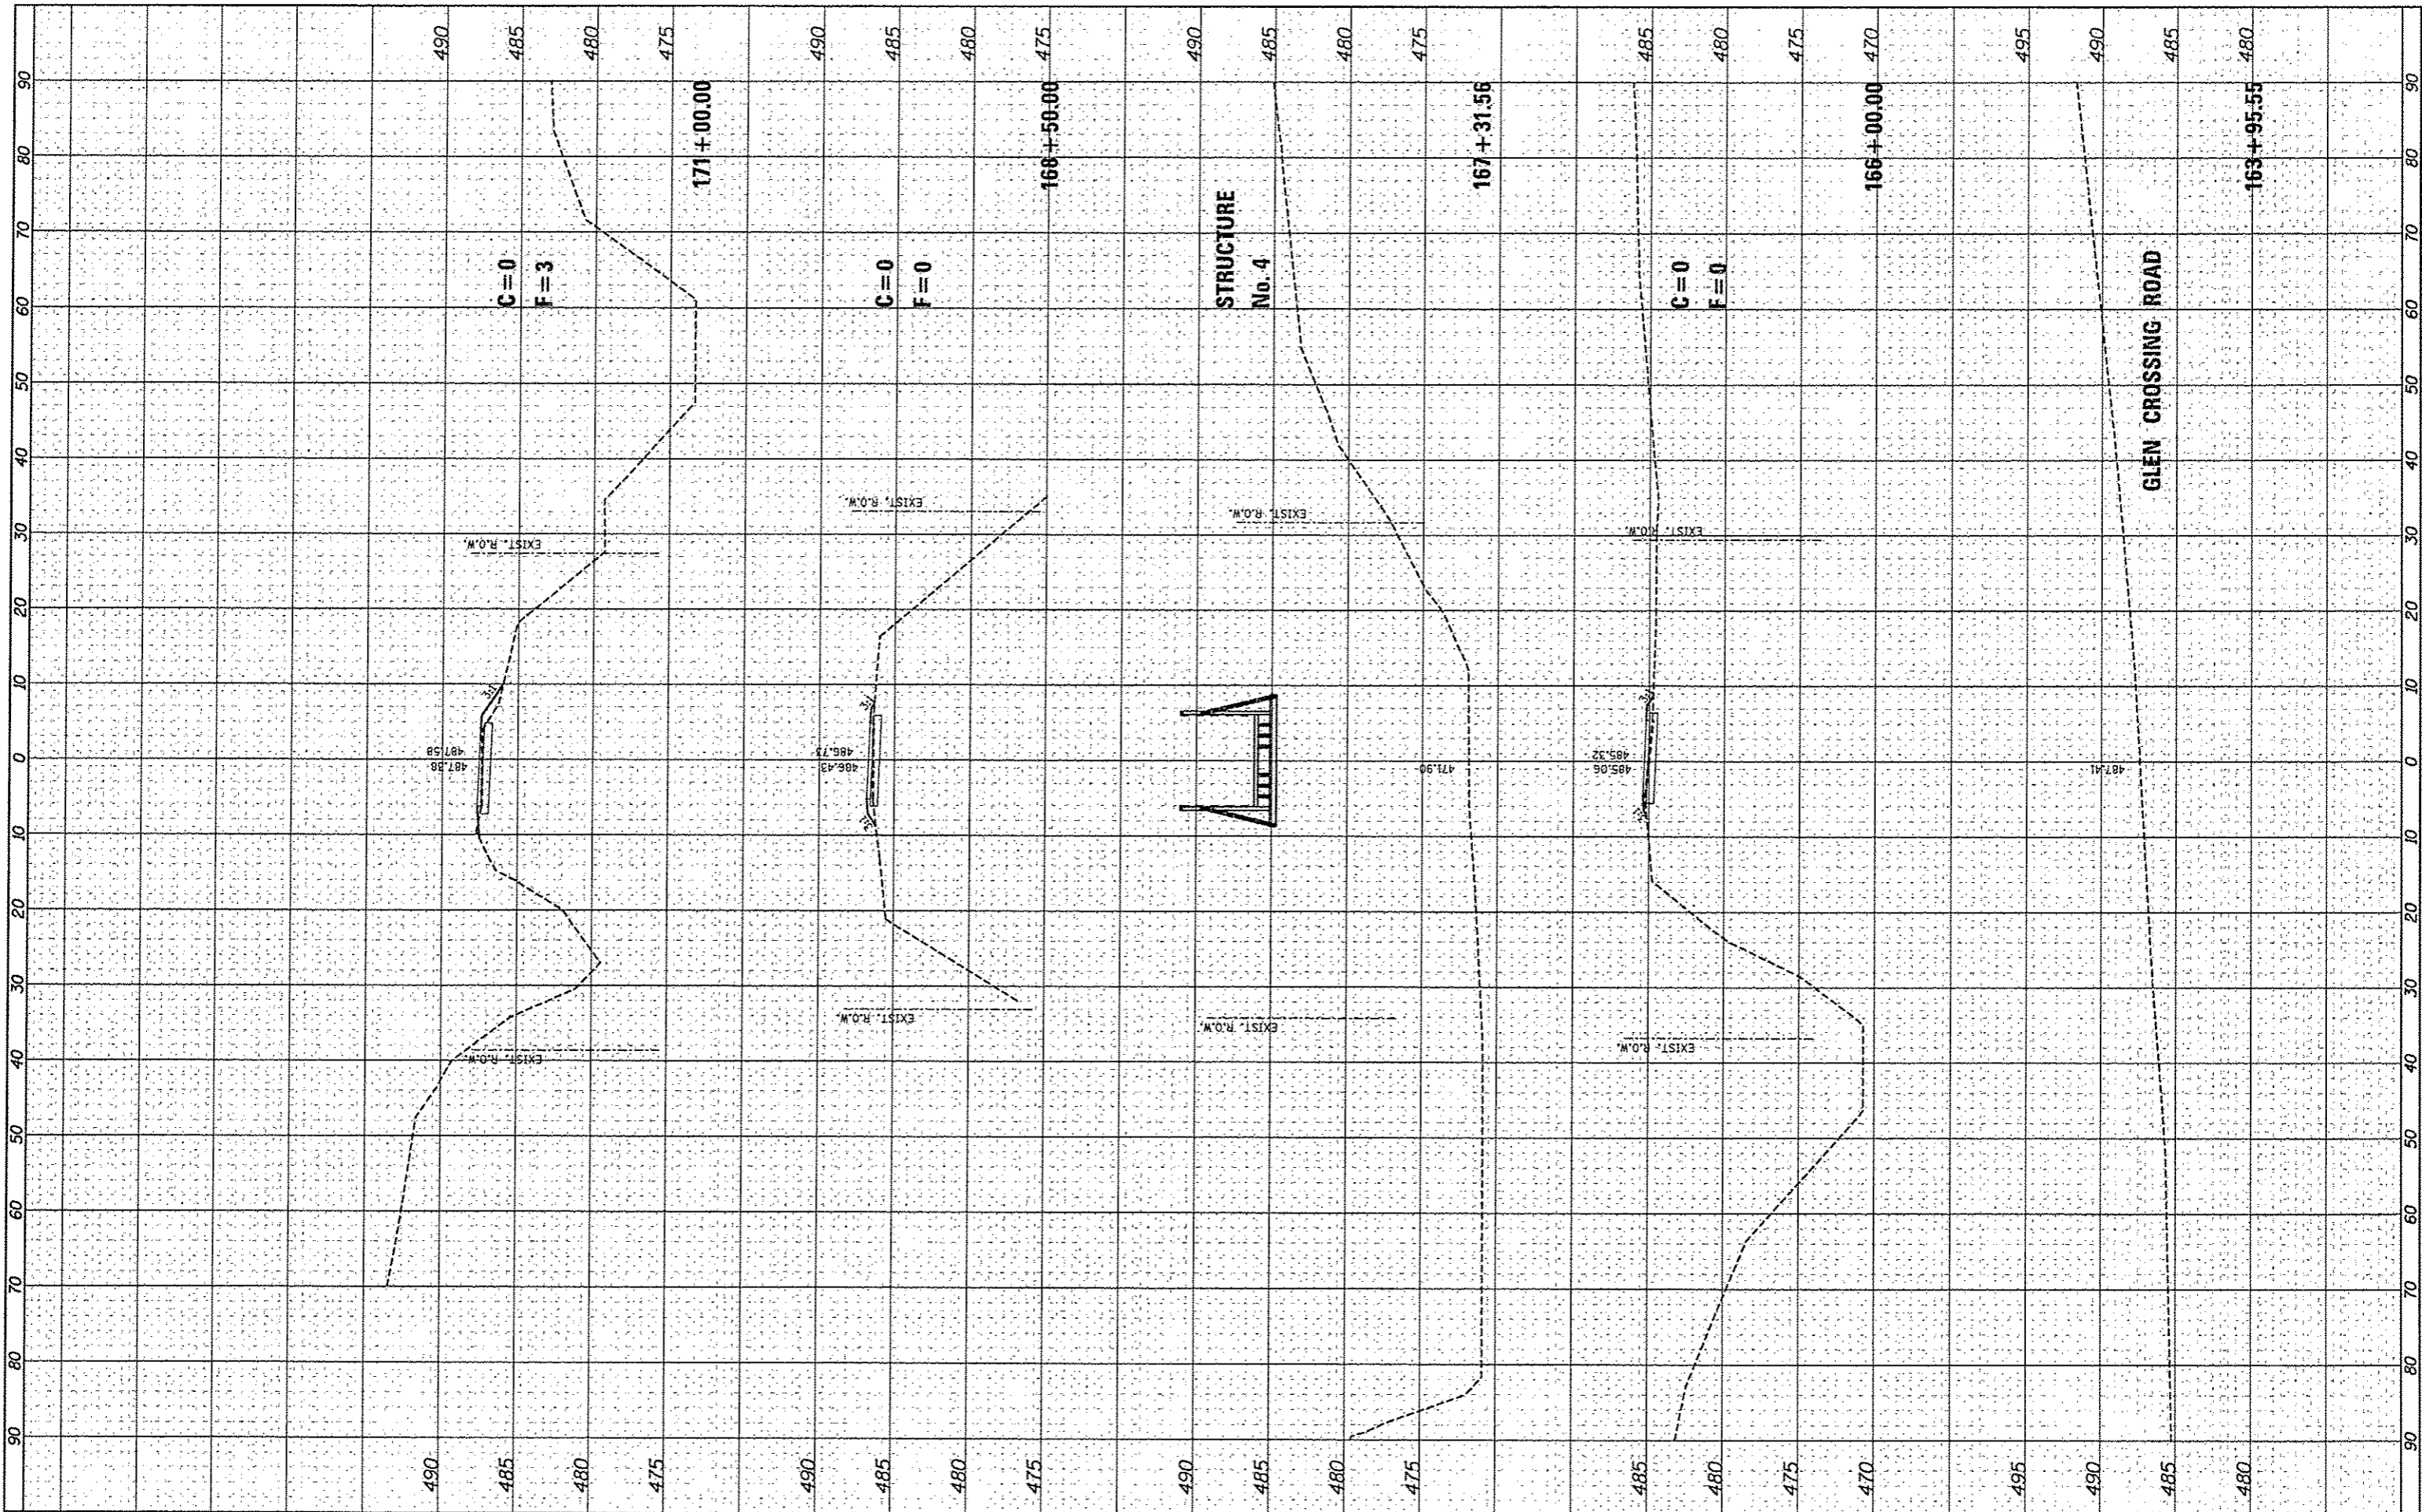

FILE NAME \*  
#FILE#

USER NAME \* Jeremy  
DESIGNED - SAS  
DRAWN - JDH  
CHECKED - WJB  
DATE - 11/30/12

REVISED -  
REVISED -  
REVISED -  
REVISED -

**MADISON COUNTY TRANSIT DISTRICT  
HERITAGE BIKEWAY**

**HERITAGE BIKEWAY  
CROSS SECTIONS**  
SCALE: 1"=10'  
SHEET NO. 8 OF 46 SHEETS  
STA. 163+95.55 TO STA. 171+00.00

F.A. RTE.	SECTION	COUNTY	TOTAL SHEETS	SHEET NO.
	06-00016-00-BT	MADISON	310	265
CONTRACT NO. 97433			ILLINOIS FED. AID PROJECT	