


FINAL SURVEY	BY	DATE
SURVEYED		
NOTE BOOK		
NO.		
PLOTTED		
TEMPLATE		
AREAS CHECKED		

ORIGINAL SURVEY	BY	DATE
SURVEYED		
NOTE BOOK		
NO.		
PLOTTED		
TEMPLATE		
AREAS CHECKED		

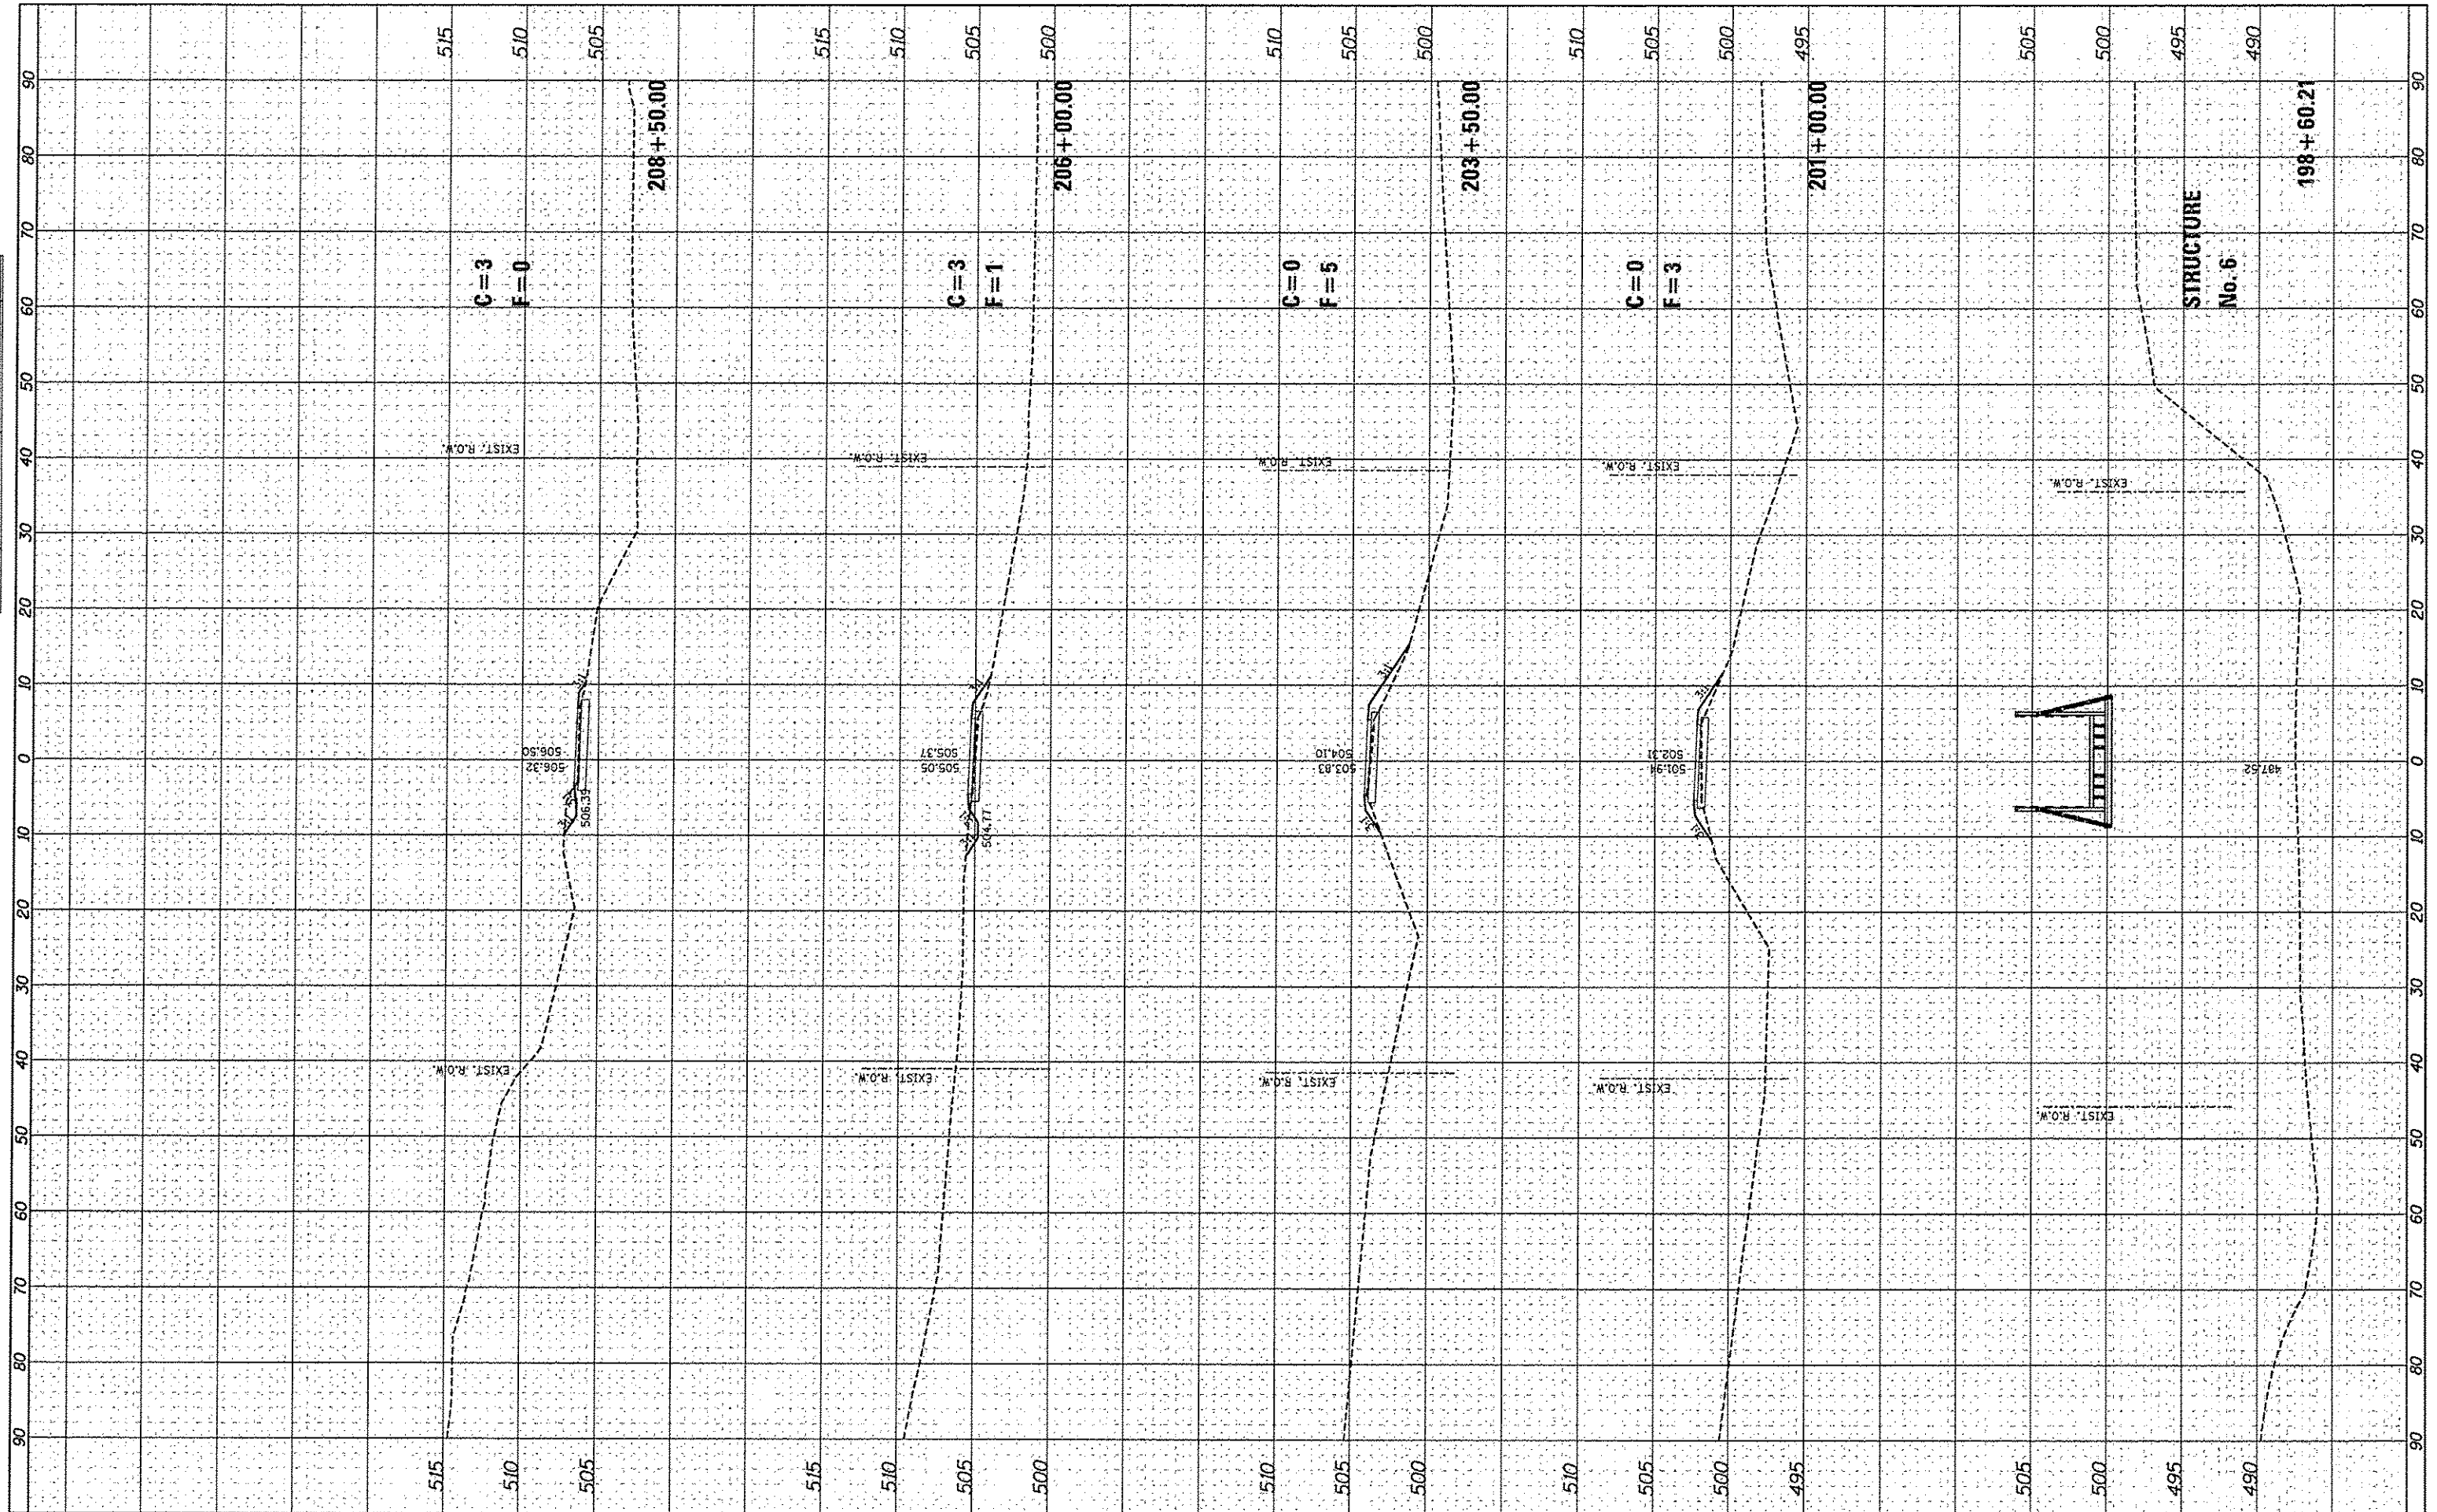

FILE NAME *
#FILE#

USER NAME	= jeramy
DESIGNED	- SAS
DRAWN	- JDH
CHECKED	- WJB
DATE	- 11/30/12
PLOT SCALE	= #SCALE#
PLOT DATE	= 12/19/2012

REVISED	-
REVISED	-
REVISED	-
REVISED	-

**MADISON COUNTY TRANSIT DISTRICT
HERITAGE BIKEWAY**

**HERITAGE BIKEWAY
CROSS SECTIONS**

SCALE: 1"=10'
SHEET NO. 13 OF 46 SHEETS
STA. 198+60.21 TO STA. 208+50.00

F.A. RTE.	SECTION	COUNTY	TOTAL SHEETS	SHEET NO.
	06-00016-00-BT	MADISON	310	270
			CONTRACT NO. 97433	
[ILLINOIS] FED. AID PROJECT				