


FINAL SURVEY	DATE
PROFITED	
NOTE BOOK	
TEMPLATE	
AREAS CHECKED	
NO.	

ORIGINAL SURVEY	DATE
PROFITED	
NOTE BOOK	
TEMPLATE	
AREAS CHECKED	
NO.	

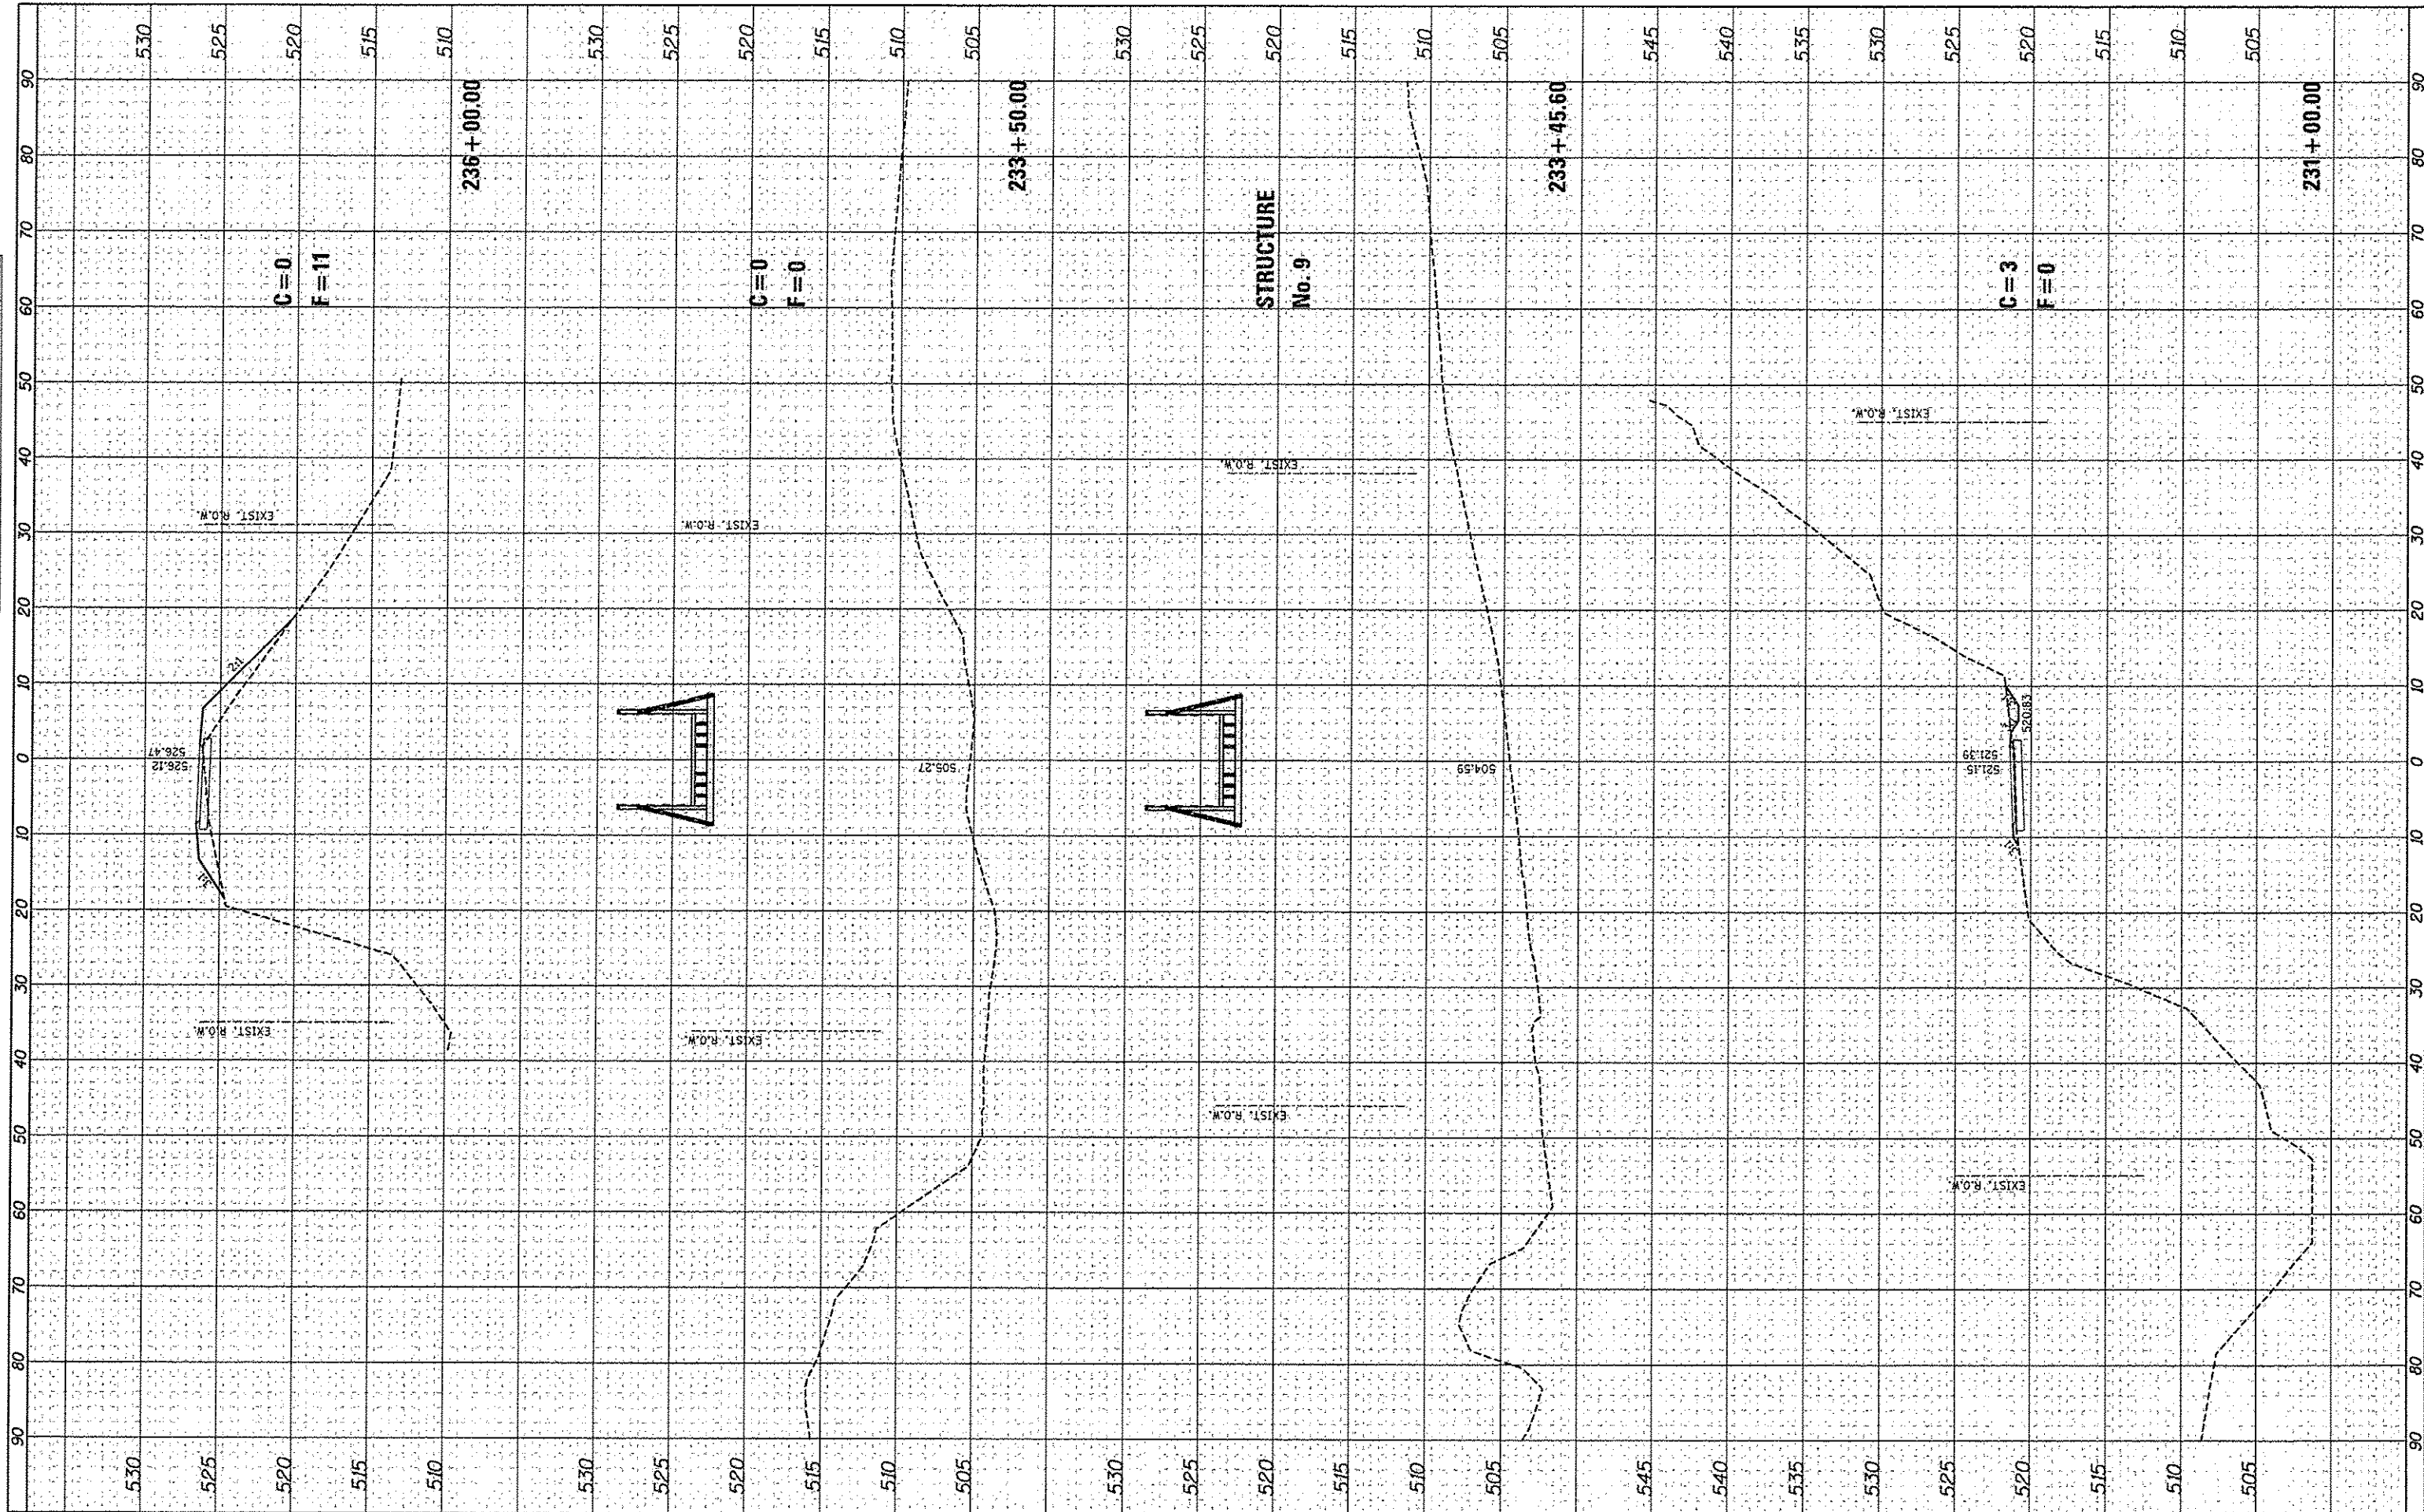

FILE NAME *	USER NAME = Jeremy	DESIGNED - SAS	REVISED -
#FILE#		DRAWN - JDH	REVISED -
		CHECKED - WJB	REVISED -
		DATE - 11/30/12	REVISED -

**MADISON COUNTY TRANSIT DISTRICT
HERITAGE BIKEWAY**

**HERITAGE BIKEWAY
CROSS SECTIONS**

SCALE: 1"=10' SHEET NO. 17 OF 46 SHEETS STA. 231+00.00 TO STA. 236+00.00

F.A. RTE.	SECTION	COUNTY	TOTAL SHEETS	SHEET NO.
	06-00016-00-BT	MADISON	310	274
			CONTRACT NO. 97433	
ILLINOIS FED. AID PROJECT				