


FINAL SURVEY	SURVEYED	DATE
NOTE BOOK	PLOTTED	BY
NO.	TEMPLATE	
	AREAS CHECKED	

ORIGINAL SURVEY	SURVEYED	DATE
NOTE BOOK	PLOTTED	BY
NO.	TEMPLATE	
	AREAS CHECKED	

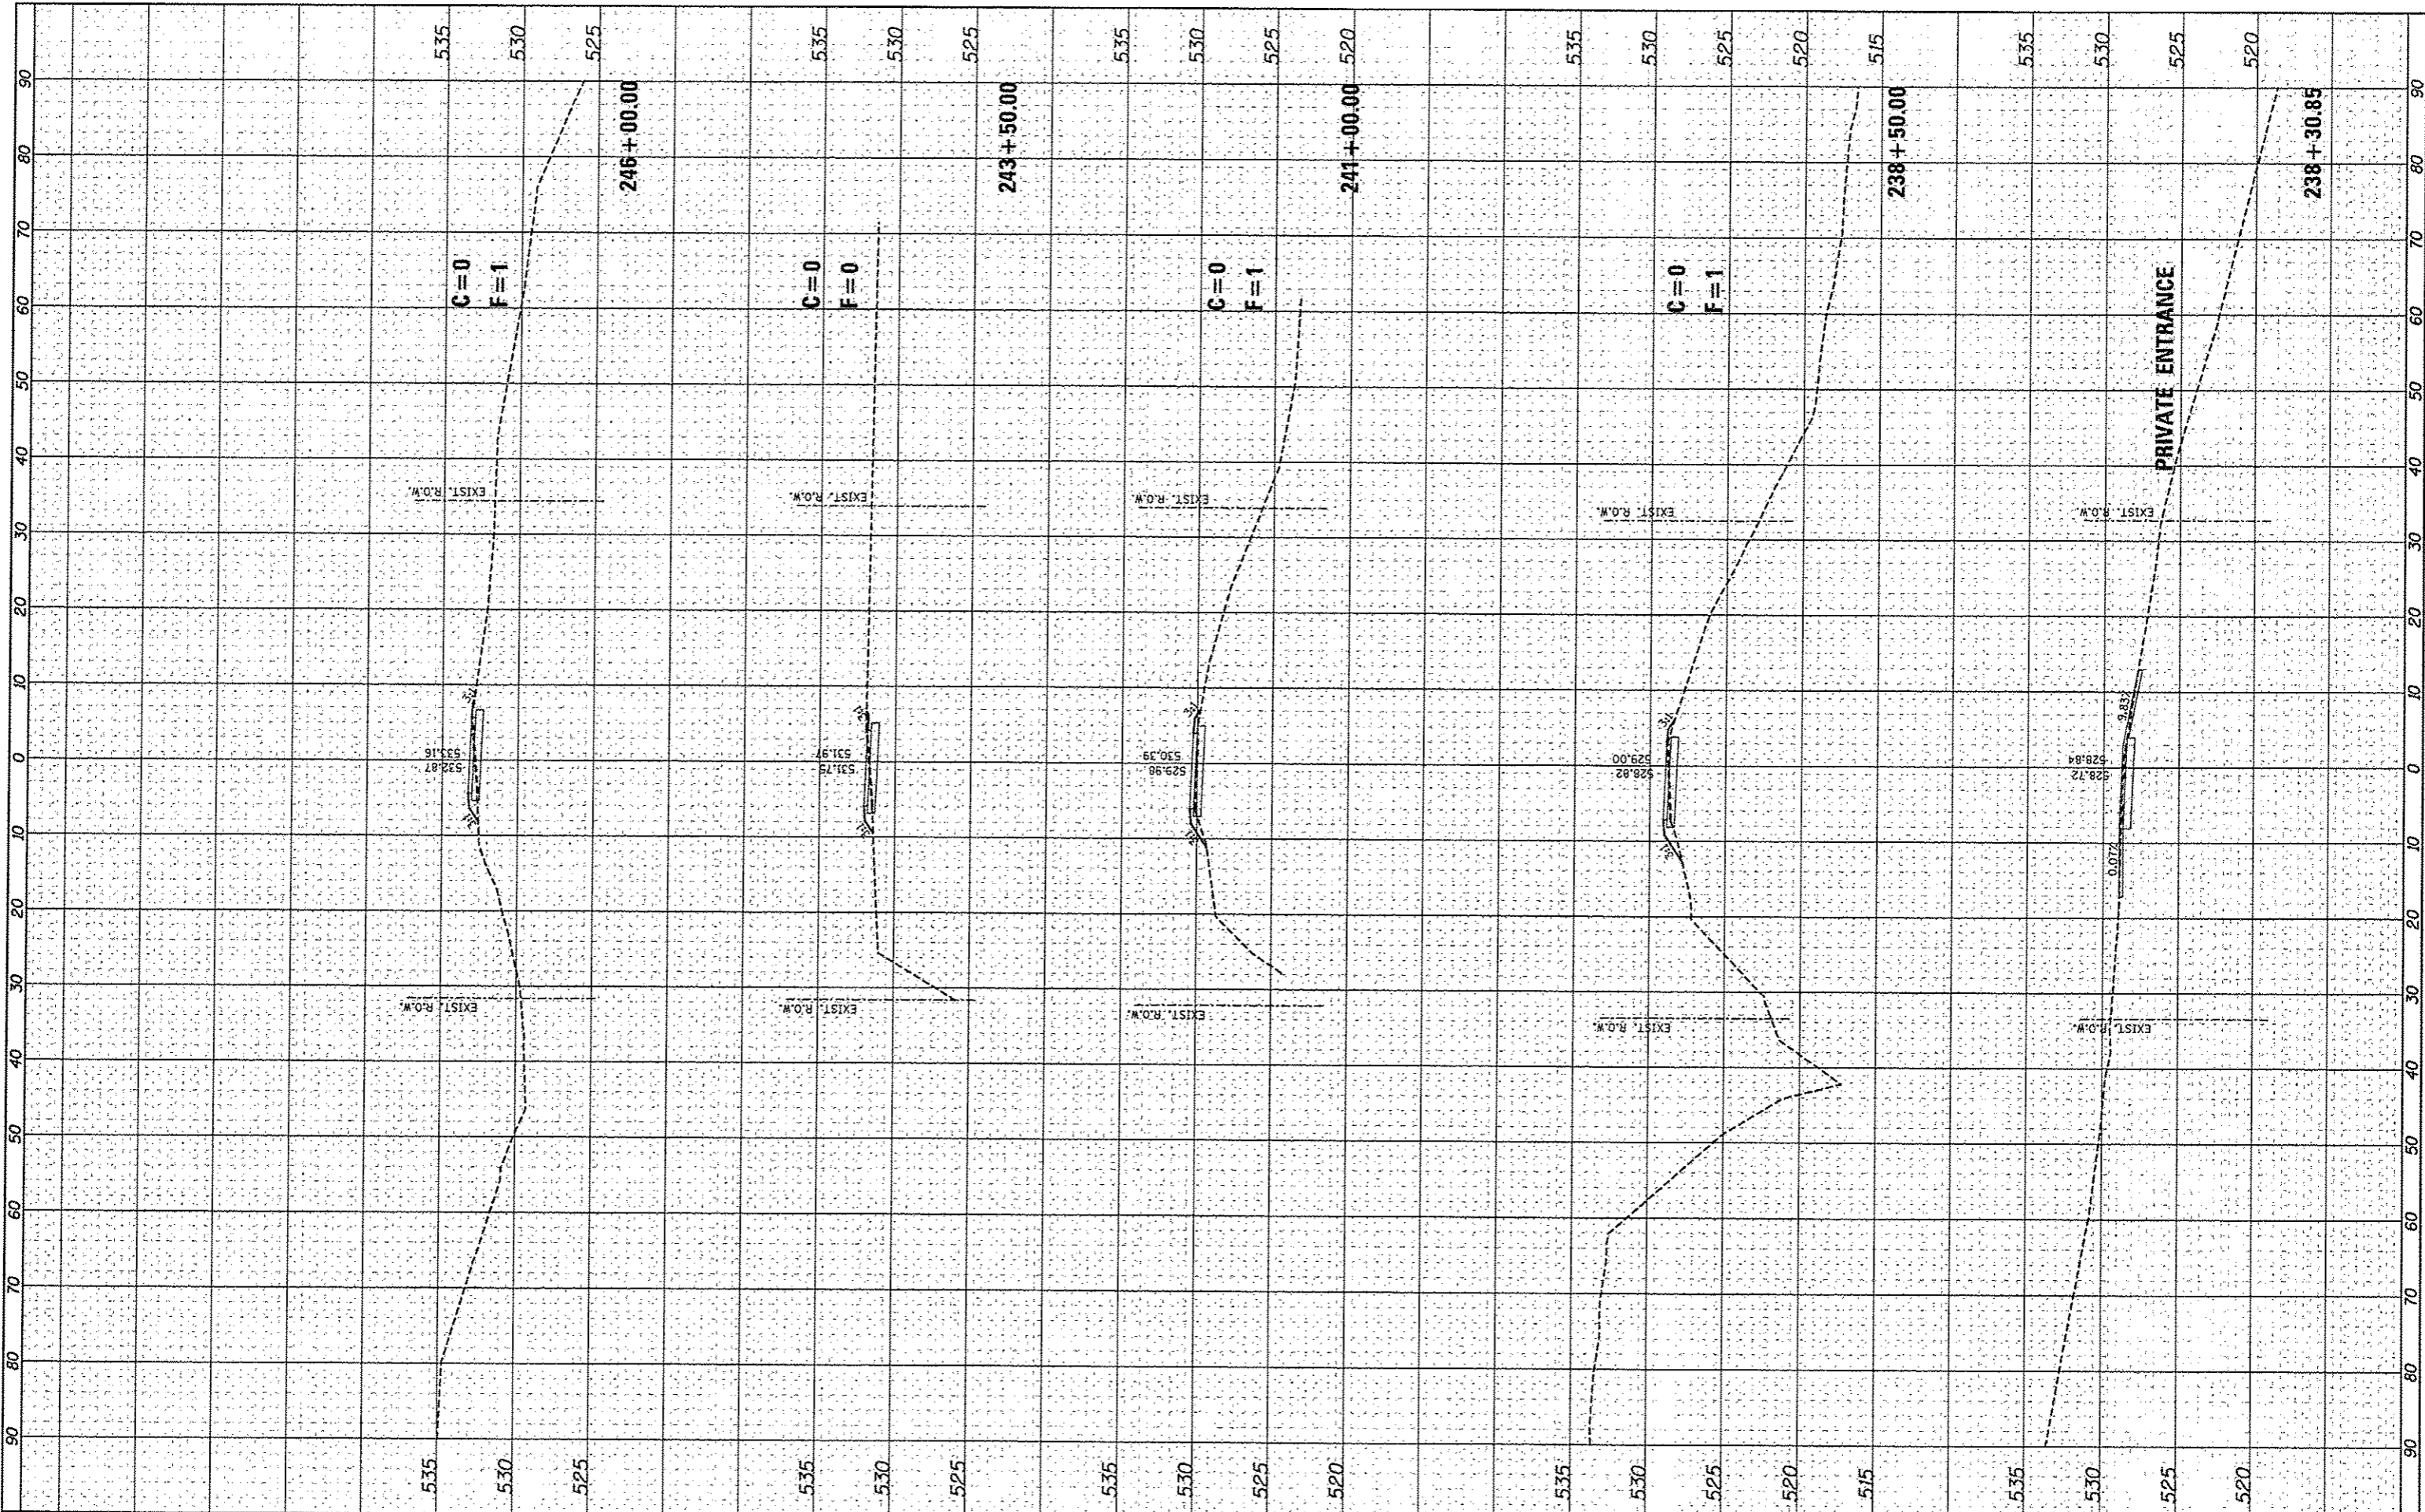

FILE NAME *	USER NAME * Jeremy	DESIGNED - SAS	REVISED -	MADISON COUNTY TRANSIT DISTRICT HERITAGE BIKEWAY	HERITAGE BIKEWAY CROSS SECTIONS	F.A. RTE.	SECTION	COUNTY	TOTAL SHEETS	SHEET NO.
*FILE#		DRAWN - JDH	REVISED -			06-00016-00-8T	MADISON	310	275	
PLOT SCALE * #SCALE#		CHECKED - WJB	REVISED -			CONTRACT NO. 97433				
PLOT DATE * 12/19/2012		DATE - 11/30/12	REVISED -			ILLINOIS FEO. AID PROJECT				
					SCALE: 1"=10'	SHEET NO. 18 OF 46 SHEETS	STA. 238+30.85 TO STA. 246+00.00			