


FINAL SURVEY	DATE
NOTED	BY
NO. 1	
NO. 2	
ORIGINAL SURVEY	DATE
NOTED	BY
NO. 1	
NO. 2	
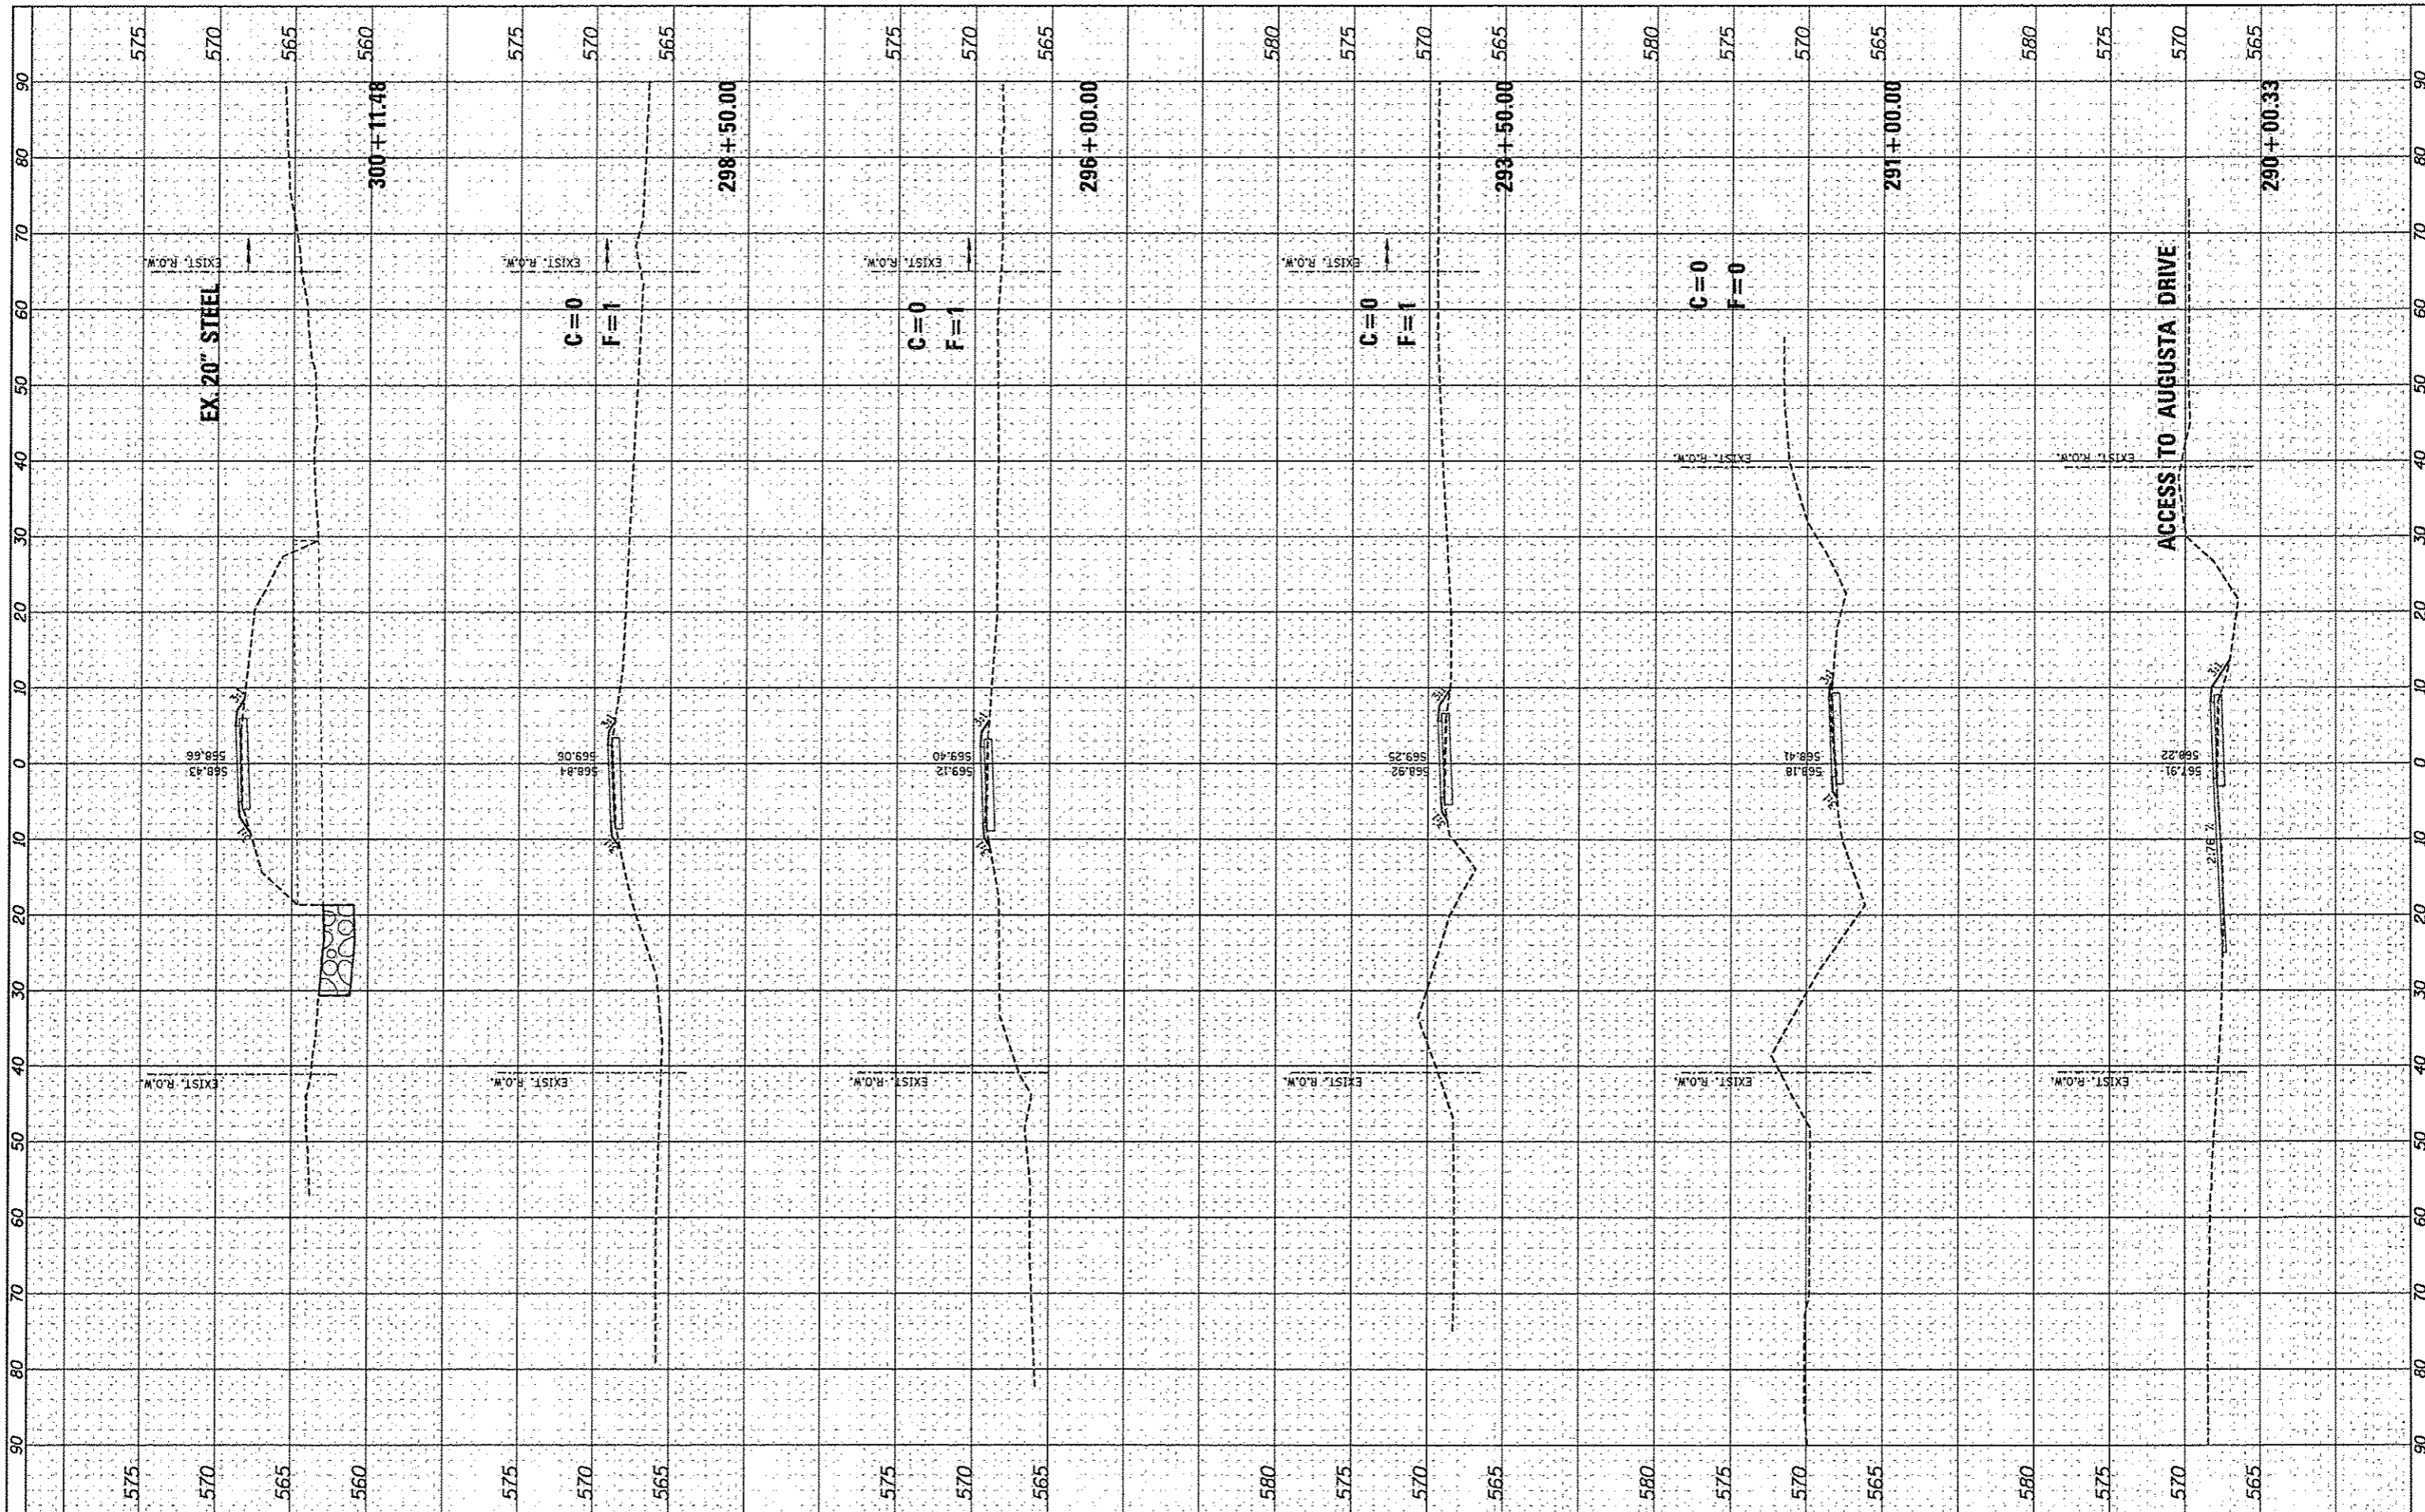

FILE NAME	USER NAME	DESIGNED	REVISED	MADISON COUNTY TRANSIT DISTRICT HERITAGE BIKEWAY	HERITAGE BIKEWAY CROSS SECTIONS	F.A. RTE.	SECTION	COUNTY	TOTAL SHEETS	SHEET NO.
#FILE#	*jeramy	SAS	-			06-00016-00-BT	MADISON	310	281	
		DRAWN	-			SCALE: 1"=10'	SHEET NO. 24 OF 46 SHEETS	STA. 290+00.33 TO STA. 300+11.48	ILLINOIS FED. AID PROJECT	
		CHECKED	-						CONTRACT NO. 97433	
		DATE	-							