


FINAL SURVEY	SURVEYED	BY	DATE
NOTE BOOK	PLOTTED		
NO.	TEMPLATE		
	AREAS CHECKED		

ORIGINAL SURVEY	SURVEYED	BY	DATE
NOTE BOOK	PLOTTED		
NO.	TEMPLATE		
	AREAS CHECKED		

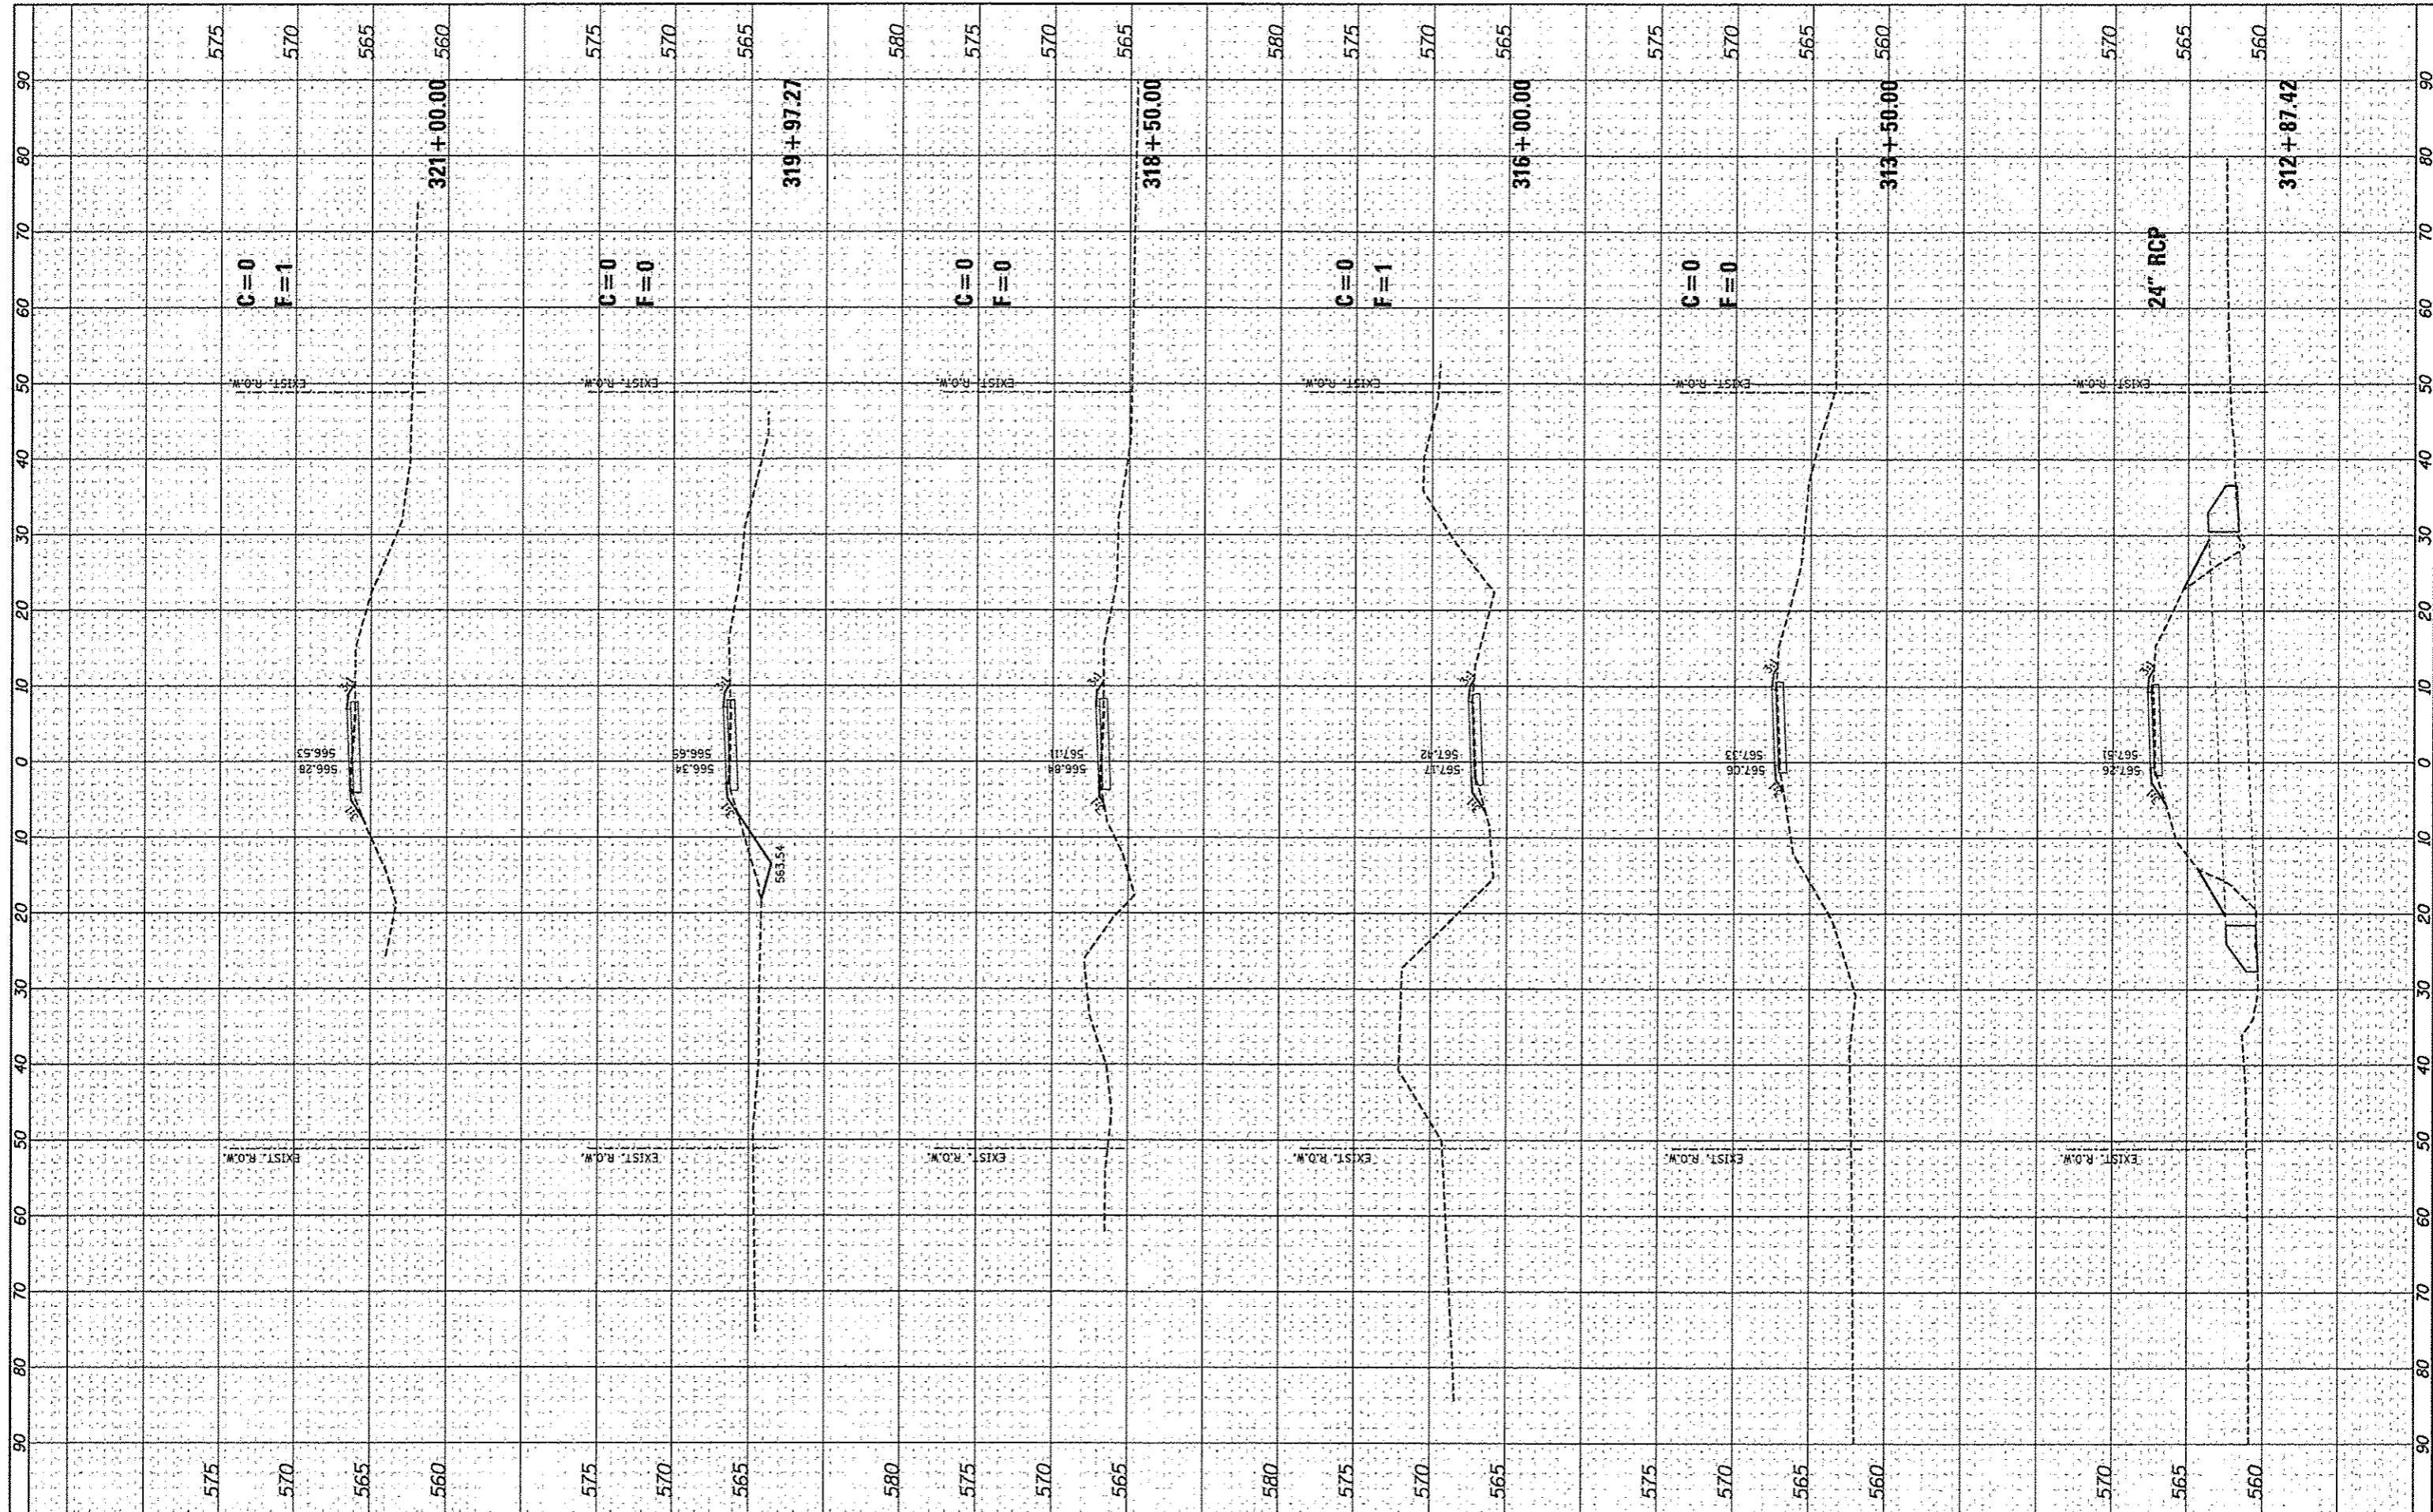

FILE NAME *	USER NAME * Jeremy	DESIGNED - SAS	REVISED -	<b>MADISON COUNTY TRANSIT DISTRICT HERITAGE BIKEWAY</b>	<b>HERITAGE BIKEWAY CROSS SECTIONS</b>	F.A. RTE.	SECTION	COUNTY	TOTAL SHEETS	SHEET NO.
#FILE#		DRAWN - JQH	REVISED -			06-00016-00-BT	MADISON	310	283	
PLOT SCALE * 1/4"=10'		CHECKED - WJB	REVISED -			CONTRACT NO. 97433				
PLOT DATE * 12/19/2012		DATE - 11/30/12	REVISED -			ILLINOIS FED. AID PROJECT				
					SCALE: 1"=10'	SHEET NO. 28 OF 46 SHEETS		STA. 312+87.42 TO STA. 321+00.00		