


FINAL SURVEY	SURVEYED	BY	DATE
SHEET	PLOTTED		
NOTE BOOK	TEMPLATE		
NO.	AREAS CHECKED		

ORIGINAL SURVEY	SURVEYED	BY	DATE
SHEET	PLOTTED		
NOTE BOOK	TEMPLATE		
NO.	AREAS CHECKED		

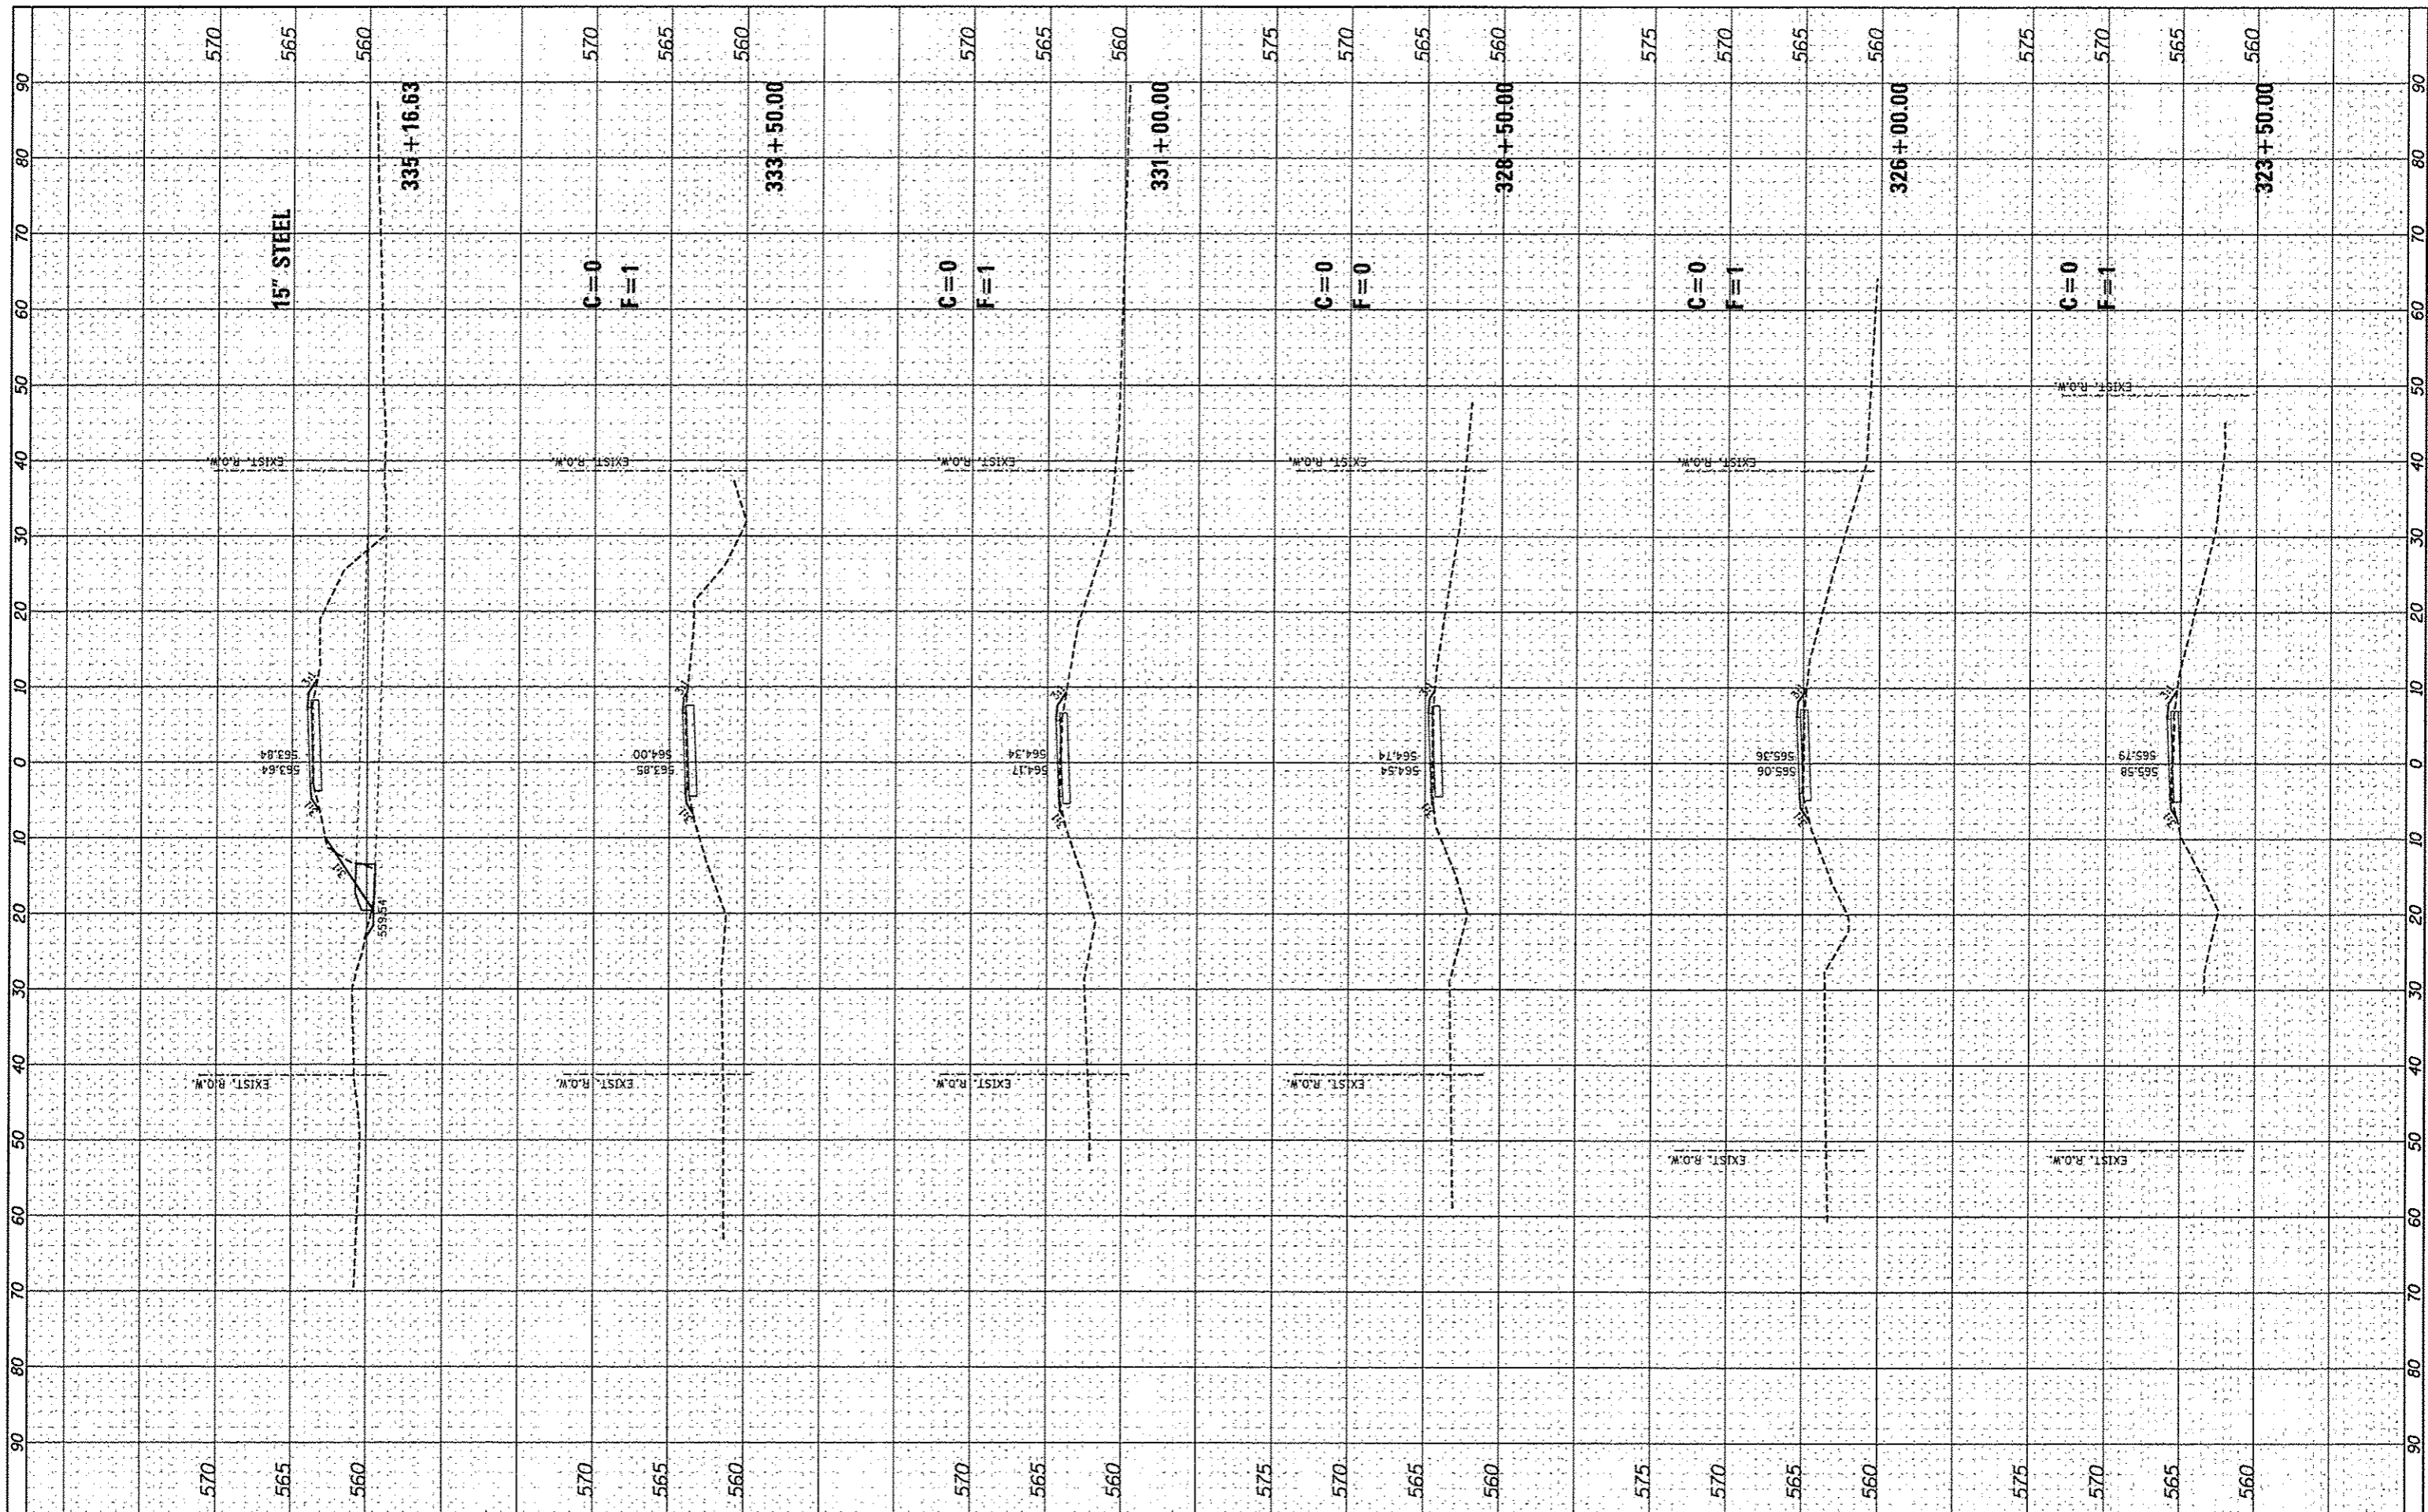

FILE NAME *	USER NAME * Jeremy	DESIGNED - SAS	REVISED -	<b>MADISON COUNTY TRANSIT DISTRICT HERITAGE BIKEWAY</b>	<b>HERITAGE BIKEWAY CROSS SECTIONS</b>		F.A. RTE.	SECTION	COUNTY	TOTAL SHEETS	SHEET NO.
#FILE#		DRAWN - JDH	REVISED -		SCALE: 1"=10'	SHEET NO. 27 OF 46 SHEETS	STA. 323+50.00 TO STA. 335+16.63	06-00016-00-BT	MADISON	310	284
		CHECKED - WJB	REVISED -								CONTRACT NO. 97433
		DATE - 11/30/12	REVISED -								ILLINOIS FED. AID PROJECT