


FINAL SURVEY	BY	DATE
SURVEYED		
PLOTTED		
NOTED		
AREAS CHECKED		
NO.		

ORIGINAL SURVEY	BY	DATE
SURVEYED		
PLOTTED		
NOTED		
AREAS CHECKED		
NO.		

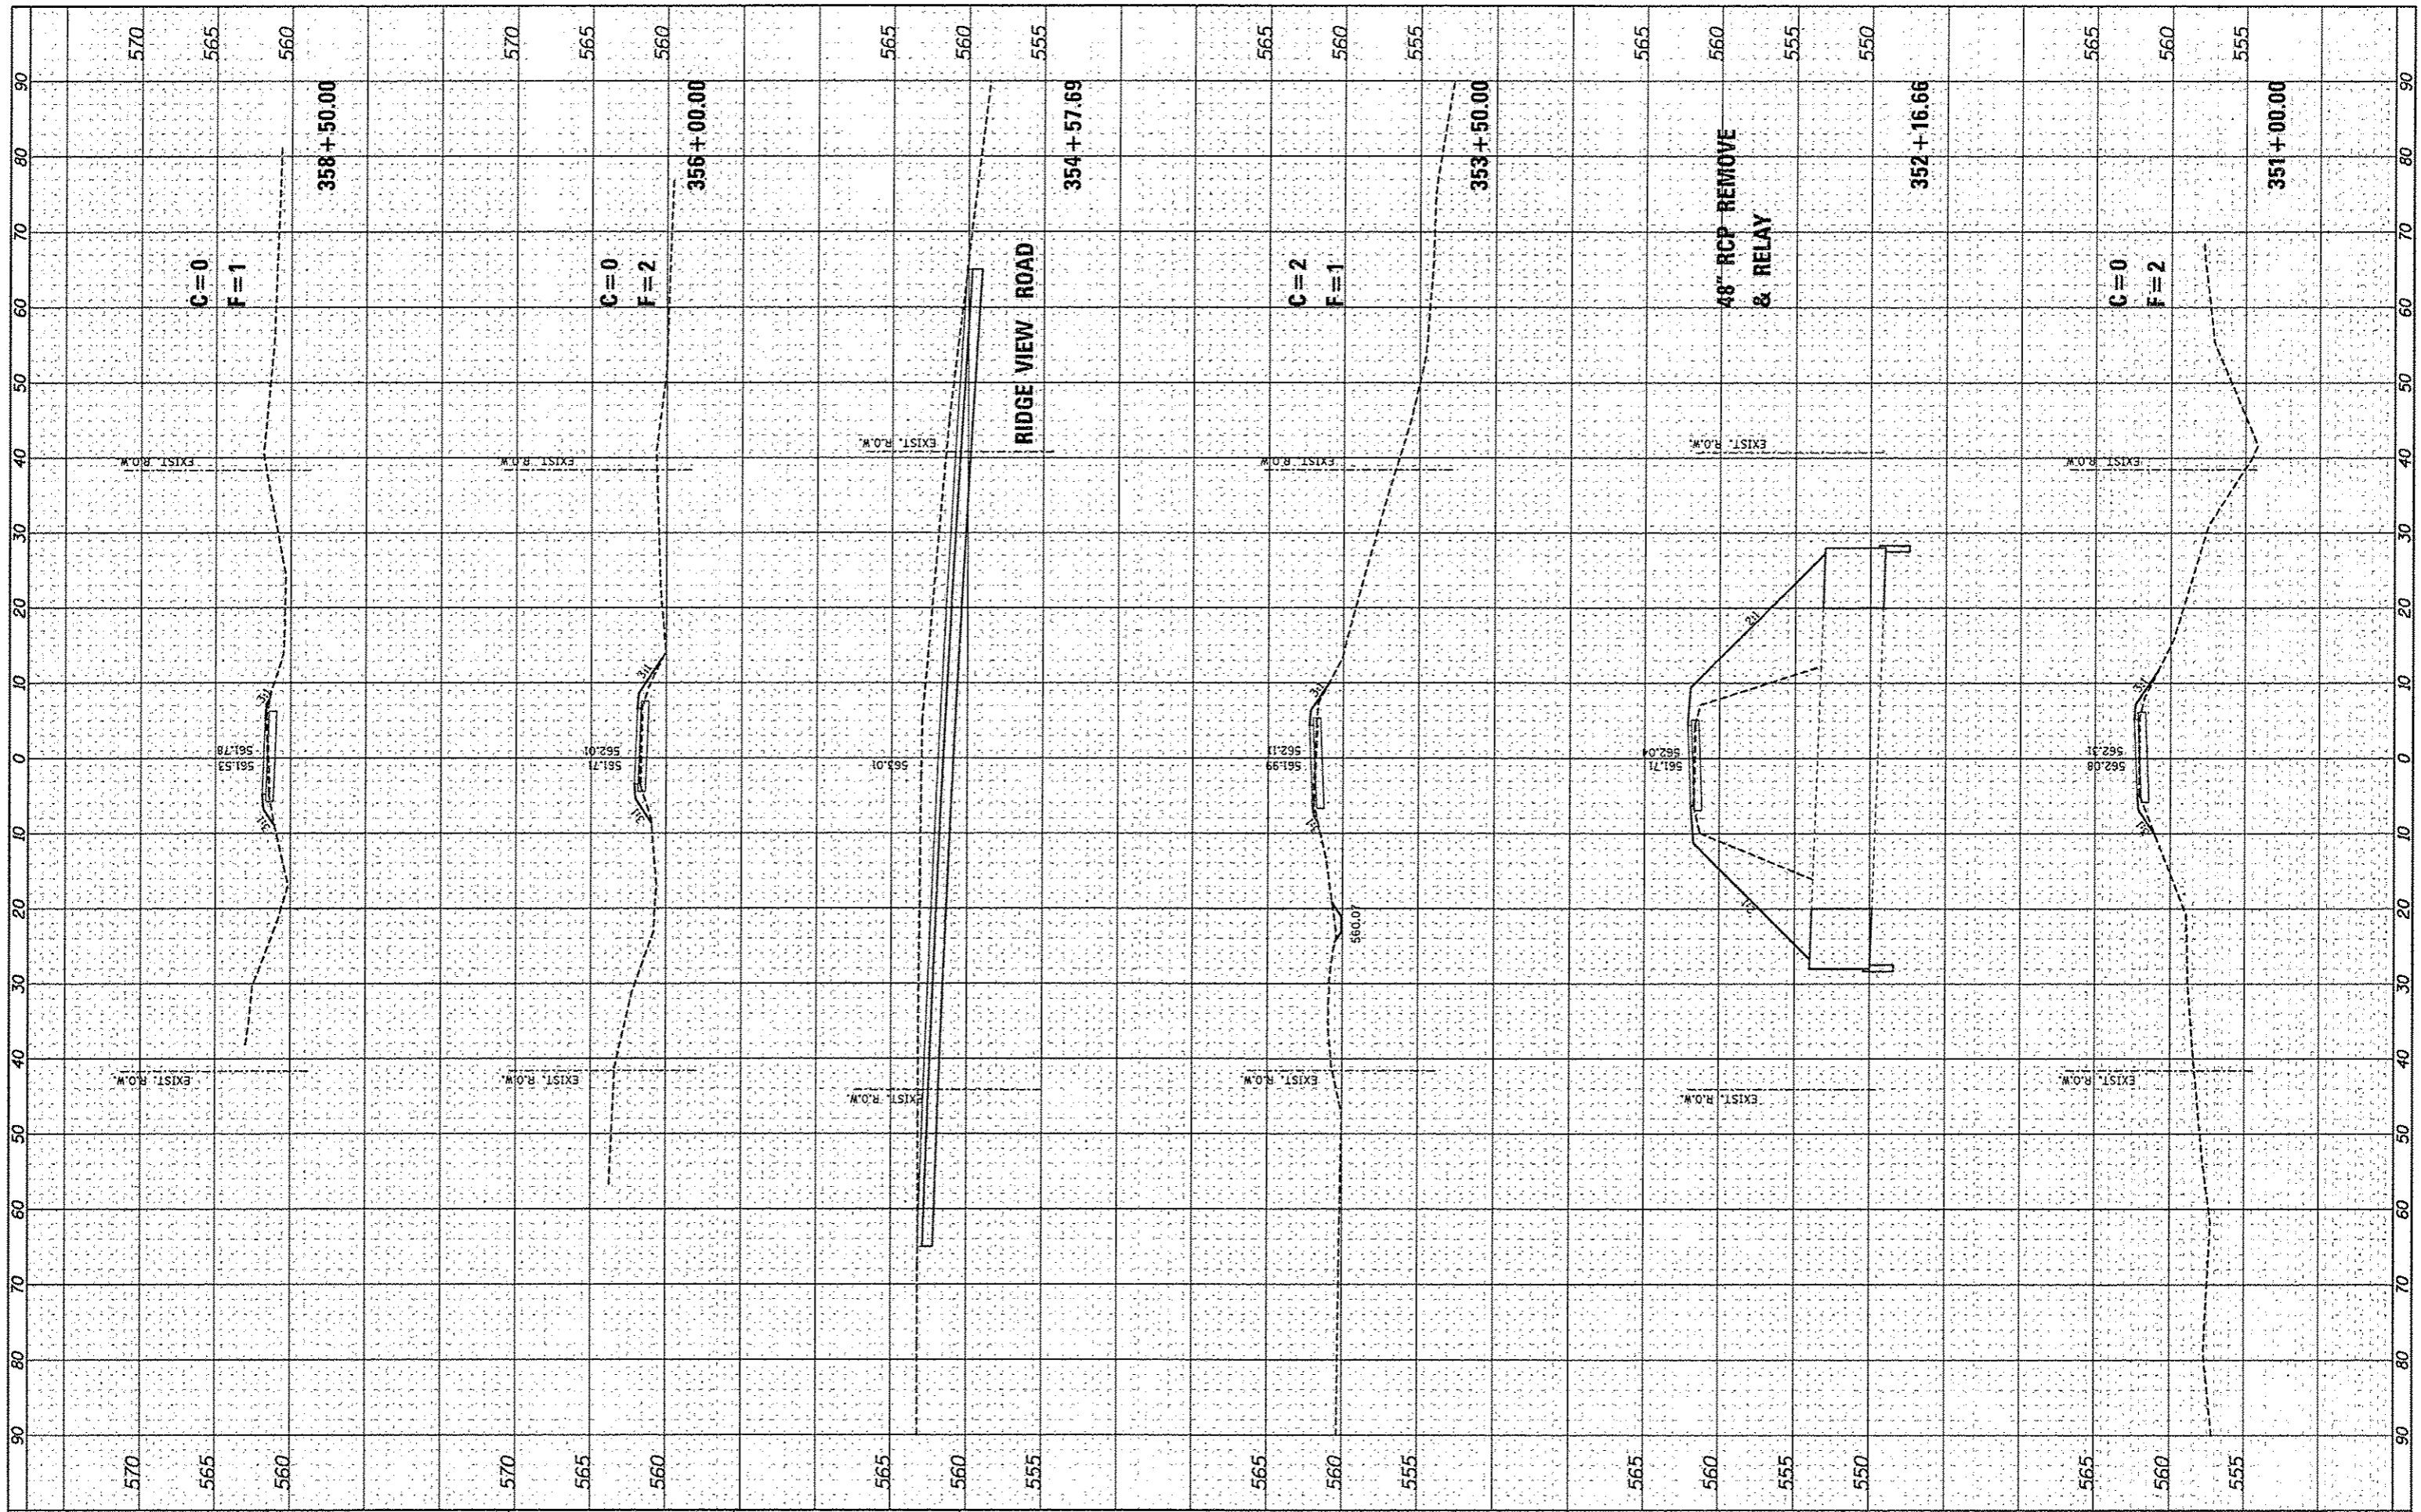

FILE NAME \*  
#FILE#

USER NAME \* Jeremy  
DESIGNED - SAS  
DRAWN - JDH  
CHECKED - WJB  
DATE - 11/30/12

REVISED -  
REVISED -  
REVISED -  
REVISED -

**MADISON COUNTY TRANSIT DISTRICT  
HERITAGE BIKEWAY**

**HERITAGE BIKEWAY  
CROSS SECTIONS**  
SCALE: 1"=10'  
SHEET NO. 29 OF 46 SHEETS  
STA. 351+00.00 TO STA. 358+50.00

F.A. RTE.	SECTION	COUNTY	TOTAL SHEETS	SHEET NO.
	06-00016-00-BT	MADISON	310	286
CONTRACT NO. 97433				
ILLINOIS FED. AID PROJECT				