


DATE	
BY	
FORM SURVEY	SURVEYED
NOTE BOOK	PLOTTED
NO.	TEMPLATE
	AREAS CHECKED

DATE	
BY	
ORIGINAL SURVEY	SURVEYED
NOTE BOOK	PLOTTED
NO.	TEMPLATE
	AREAS CHECKED

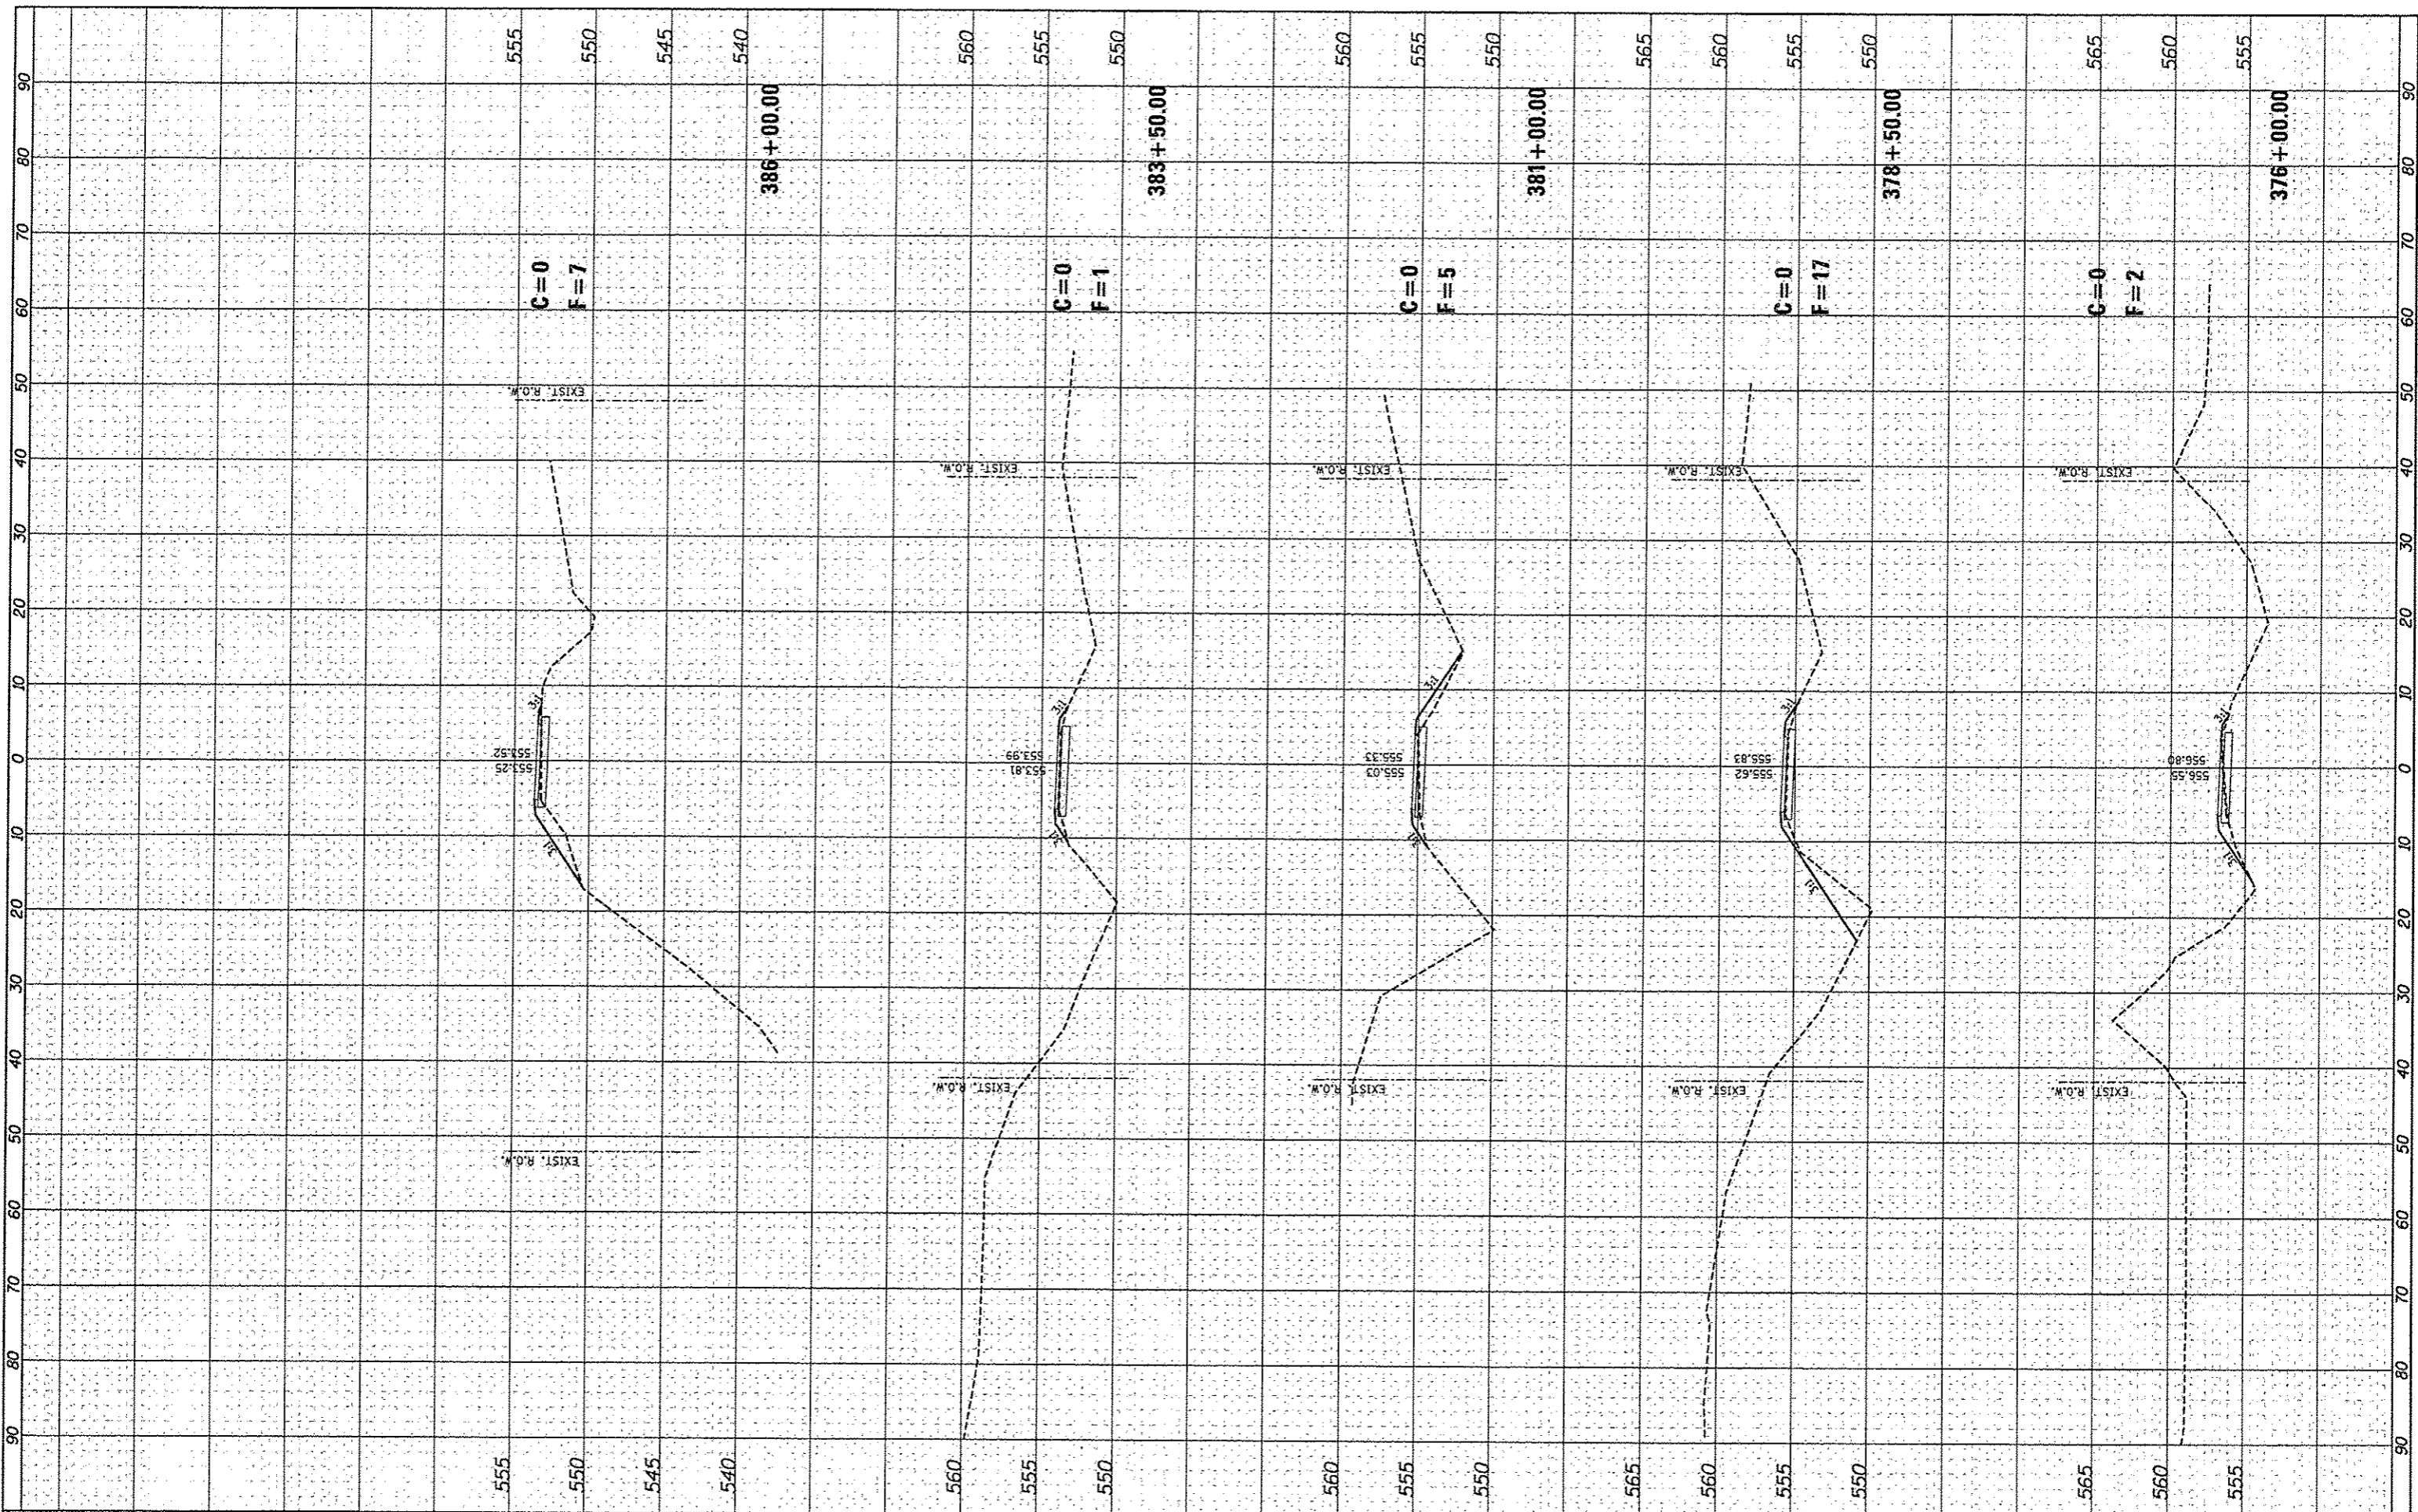

FILE NAME *	USER NAME * Jeremy	DESIGNED - SAS	REVISED -	MADISON COUNTY TRANSIT DISTRICT HERITAGE BIKEWAY	HERITAGE BIKEWAY CROSS SECTIONS	F.A. RTE.	SECTION	COUNTY	TOTAL SHEETS	SHEET NO.
#FILECL*		DRAWN - JDH	REVISED -				06-00016-00-BT	MADISON	310	289
		CHECKED - WJB	REVISED -			SCALE: 1"=10'	SHEET NO. 32 OF 46 SHEETS	CONTRACT NO. 97433		
		DATE - 11/30/12	REVISED -			STA. 376+00.00 TO STA. 386+00.00		ILLINOIS FED. AID PROJECT		