


FINAL SURVEY	BY	DATE
PLOTTED		
NOTE BOOK		
NO.		

ORIGINAL SURVEY	BY	DATE
TEMP. PLAT		
AREAS CHECKED		
NO.		

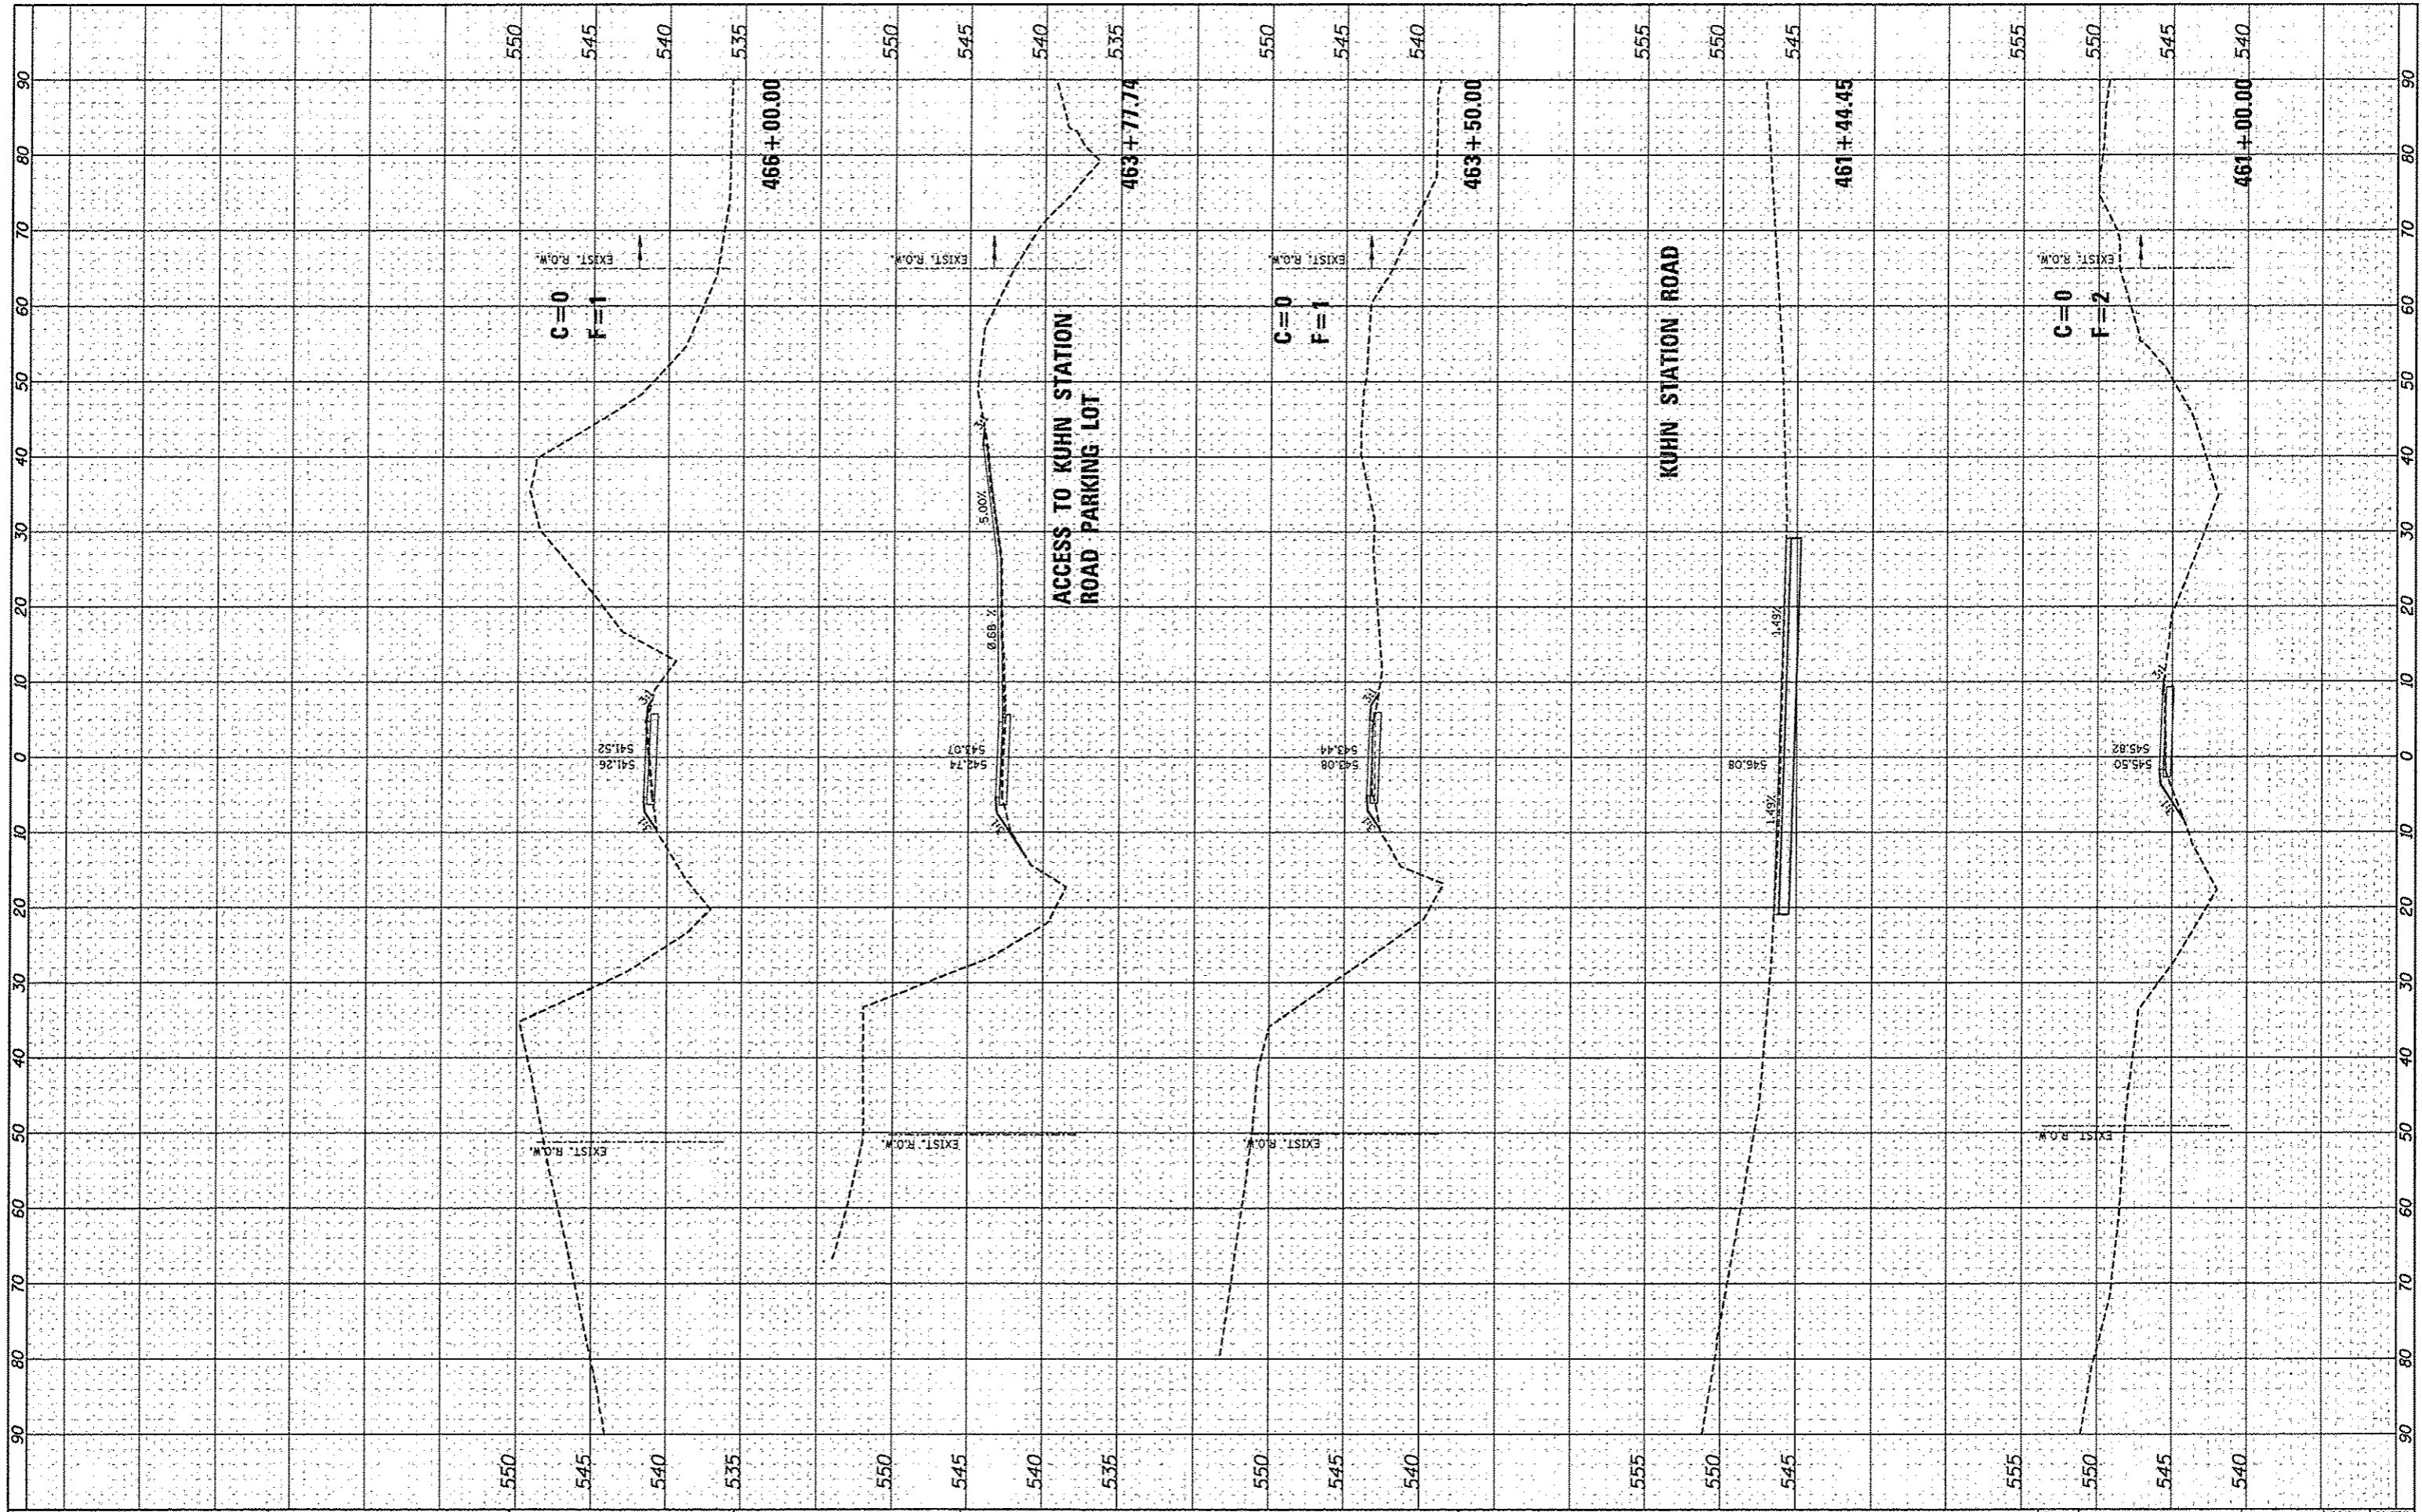

FILE NAME *	USER NAME * Jeremy	DESIGNED - SAS	REVISED -	MADISON COUNTY TRANSIT DISTRICT HERITAGE BIKEWAY	HERITAGE BIKEWAY CROSS SECTIONS			F.A. RTE.	SECTION	COUNTY	TOTAL SHEETS	SHEET NO.
#FILE#		DRAWN - JDH	REVISED -		SCALE: 1"=10'	SHEET NO. 41 OF 46 SHEETS	STA. 461+00.00 TO STA. 466+00.00	06-00016-00-BT	MADISON	310	298	
		CHECKED - WJB	REVISED -					CONTRACT NO. 97433				
		DATE - 11/30/12	REVISED -					ILLINOIS FED. AID PROJECT				