



MATCH LINE STA 35+50

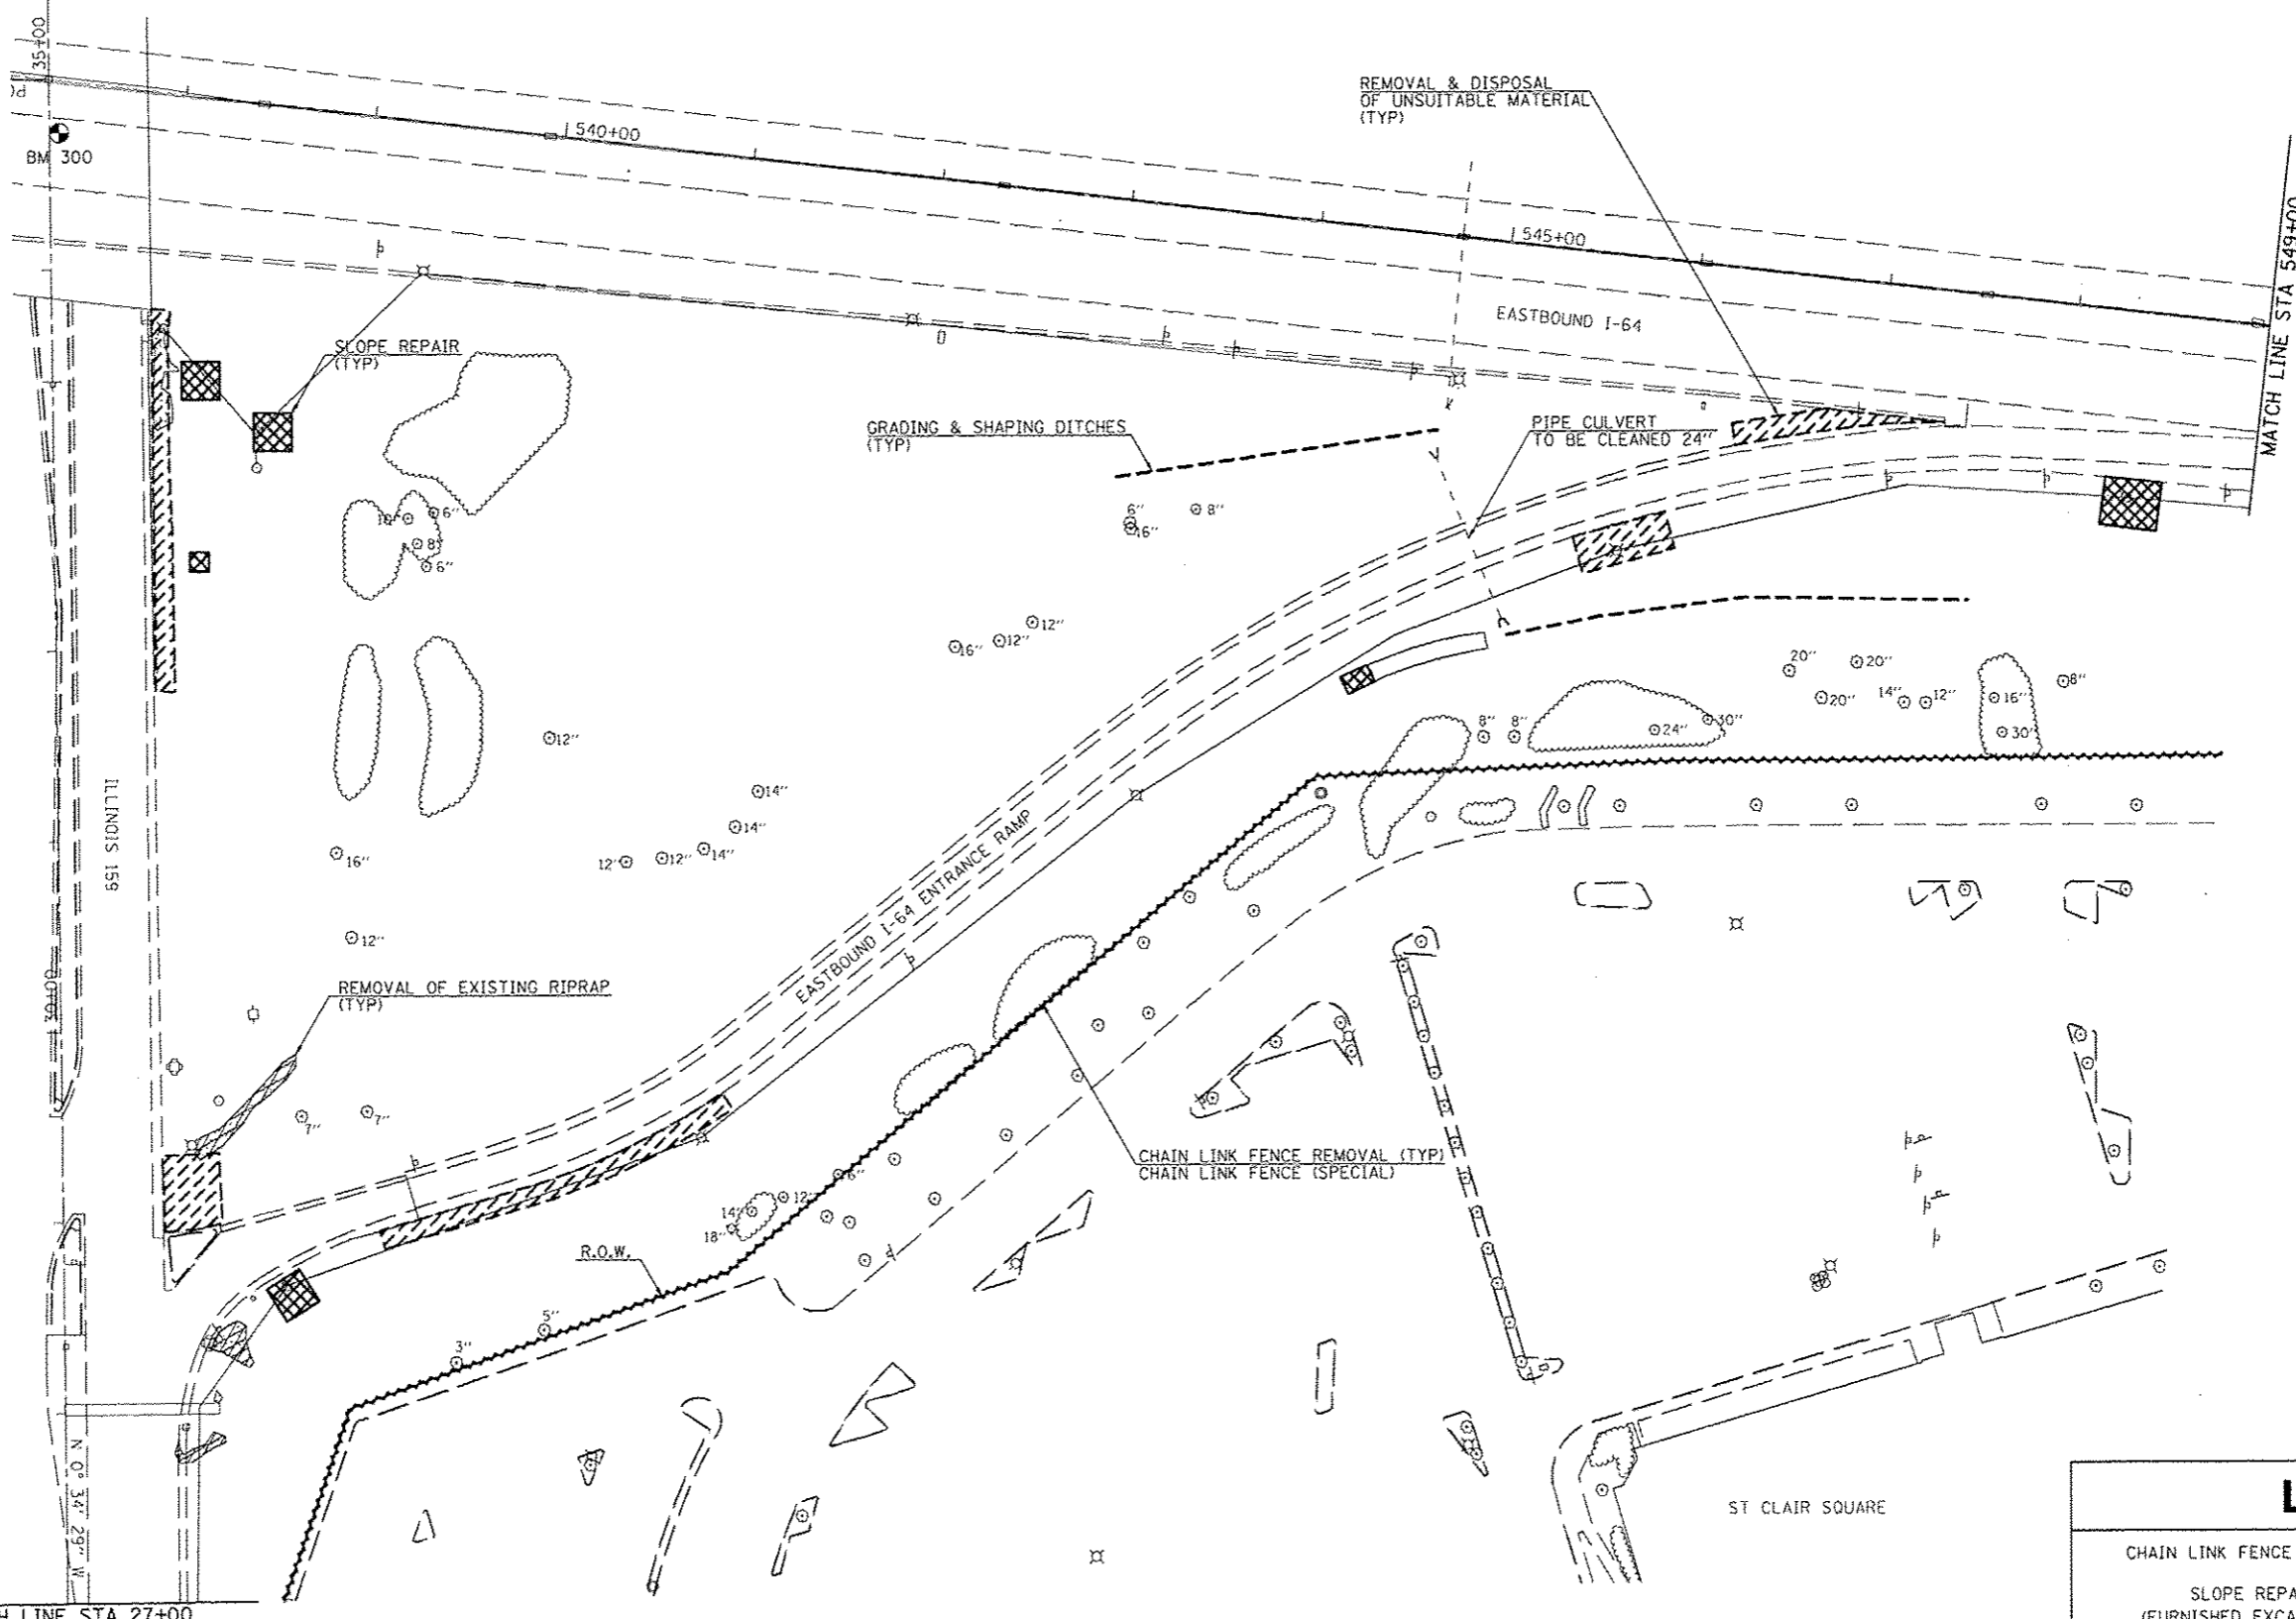

LEGEND

- CHAIN LINK FENCE REMOVAL
- SLOPE REPAIR (FURNISHED EXCAVATION)
- GRADING & SHAPING DITCHES
- REMOVAL OF EXISTING RIPRAP
- REMOVAL & DISPOSAL OF UNSUITABLE MATERIAL

NOTE:
 CADD DRAWINGS OF THE PROJECT WILL BE MADE AVAILABLE TO THE CONTRACTOR AT NO CHARGE FOR HISHER USE IN OBTAINING COORDINATES FOR LAYOUT OF THE PROPOSED IMPROVEMENTS

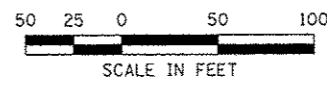

LAST SAVED = 7/6/2012
 PEN TABLE = VB-Hsf.tbl
 PLOT DRIVER = TR-VBpdf-Block.plt

FILE NAME =
 USER NAME = jopettibone
 PLOT SCALE = 1/8"=50'
 PLOT DATE = 7/6/2012 3:54:05 PM

DESIGNED -
 DRAWN -
 CHECKED -
 DATE -

REVISED -
 REVISED -
 REVISED -
 REVISED -

HORNER & SHIFRIN, INC.
 ENGINEERS
 www.HornerShifrin.com

FAIRVIEW HEIGHTS

SITE IMPROVEMENT PLAN
 SOUTHEAST QUADRANT
 SCALE: 1"=50' SHEET NO. 4 OF 10 SHEETS STA. TO STA.

I-64 / IL 159
 INTERCHANGE ENHANCEMENT
 CONTRACT NO. 97455
 SECTION 08-00037-00-LS
 TOTAL SHEETS 60 SHEET NO. 12