
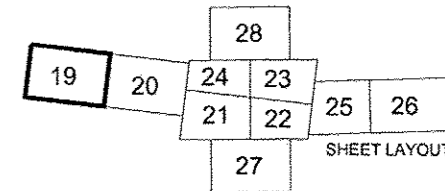


**GENERAL NOTES**

1. All work including Tree Removal, Tree Pruning and Clearing Special to be done according to special provision section.
2. Contractor to remove existing R.O.W. fence and replace fence. See sheets 19 to 28. In that process all woody vegetation (trees, shrubs, vines) growing into the fence to be removed by Contractor in strict accordance with special provisions section—Tree Removal, Tree Pruning, Clearing Special. Areas where vegetation is removed along the R.O.W. fence to be prepared and seeded according to plans.
3. Plant material to remain as shown on plans to be protected from damage.

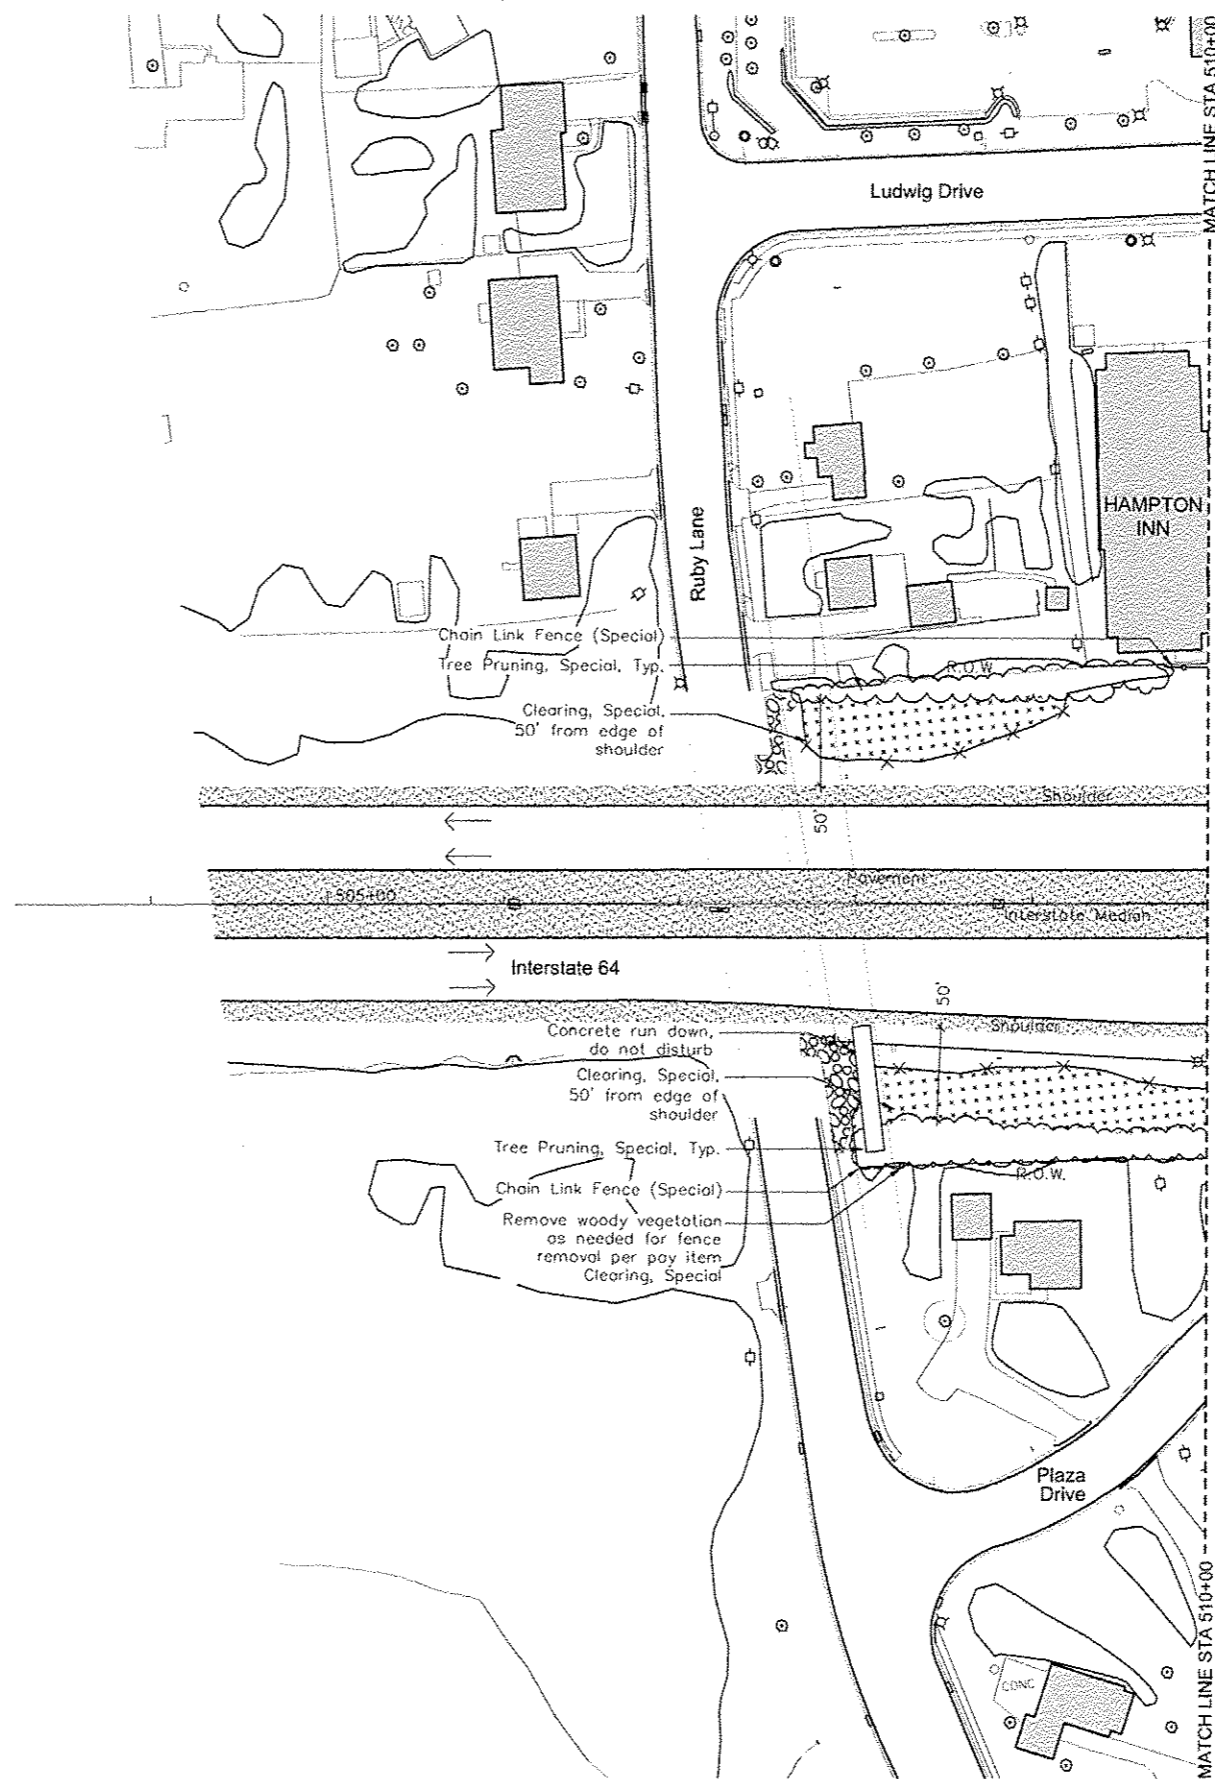

**LEGEND**

**Existing Vegetation**

- Tree Removal
- Tree Pruning
- Tree Pruning, Special
- Clearing, Special


**Structural Improvements**

- Chain Link Fence (Special)

**Other Existing Features**

- Light
- Utility Pole
- Sign - Various
- Sign - Interstate
- Sign - Private Commercial
- Vegetation on Private Property - for reference only

Note:  
CADD drawings of the project will be made available to the contractor at no charge for use in obtaining coordinates for layout of the proposed improvements.

 

LAST SAVED: 6/29/12 10:58 AM BY: PLOT DRIVER

|                      |                     |               |           |  |   |   |  |              |           |
|----------------------|---------------------|---------------|-----------|--|---|---|--|--------------|-----------|
| FILE NAME *          | USER NAME * MMA     | DESIGNED - SM | REVISED - |  | <b>Massie &amp; Massie Associates</b><br>LAND PLANNING AND LANDSCAPE ARCHITECTURE<br>www.Massie-Massie-Associates.com | <b>TREE REMOVAL, PRUNING, AND CLEARING</b><br>SCALE: 1"=50'<br>SHEET NO. 1 OF 10 FOR TREE REMOVAL, PRUNING AND CLEARING STA. 503+23.09 TO STA. 510+00 | I-64 / IL 159<br>INTERCHANGE ENHANCEMENT<br>CONTRACT NO. 97455<br>SECTION 08-00037-00-LS<br>DATE: 7/6/12 | TOTAL SHEETS | SHEET NO. |
| PLOT SCALE * GRAPHIC | DRAWN - NFB         | REVISED -     | 60        |  |   |   |  | 19           |           |
| PLOT DATE * 6-29-12  | CHECKED - SM        | REVISED -     |           |  |   |   |  |              |           |
|                      | DATE - JULY 6, 2012 | REVISED -     |           |  |   |   |  |              |           |