



19	20	24	23	28
		21	22	25
				26
				27

SHEET LAYOUT

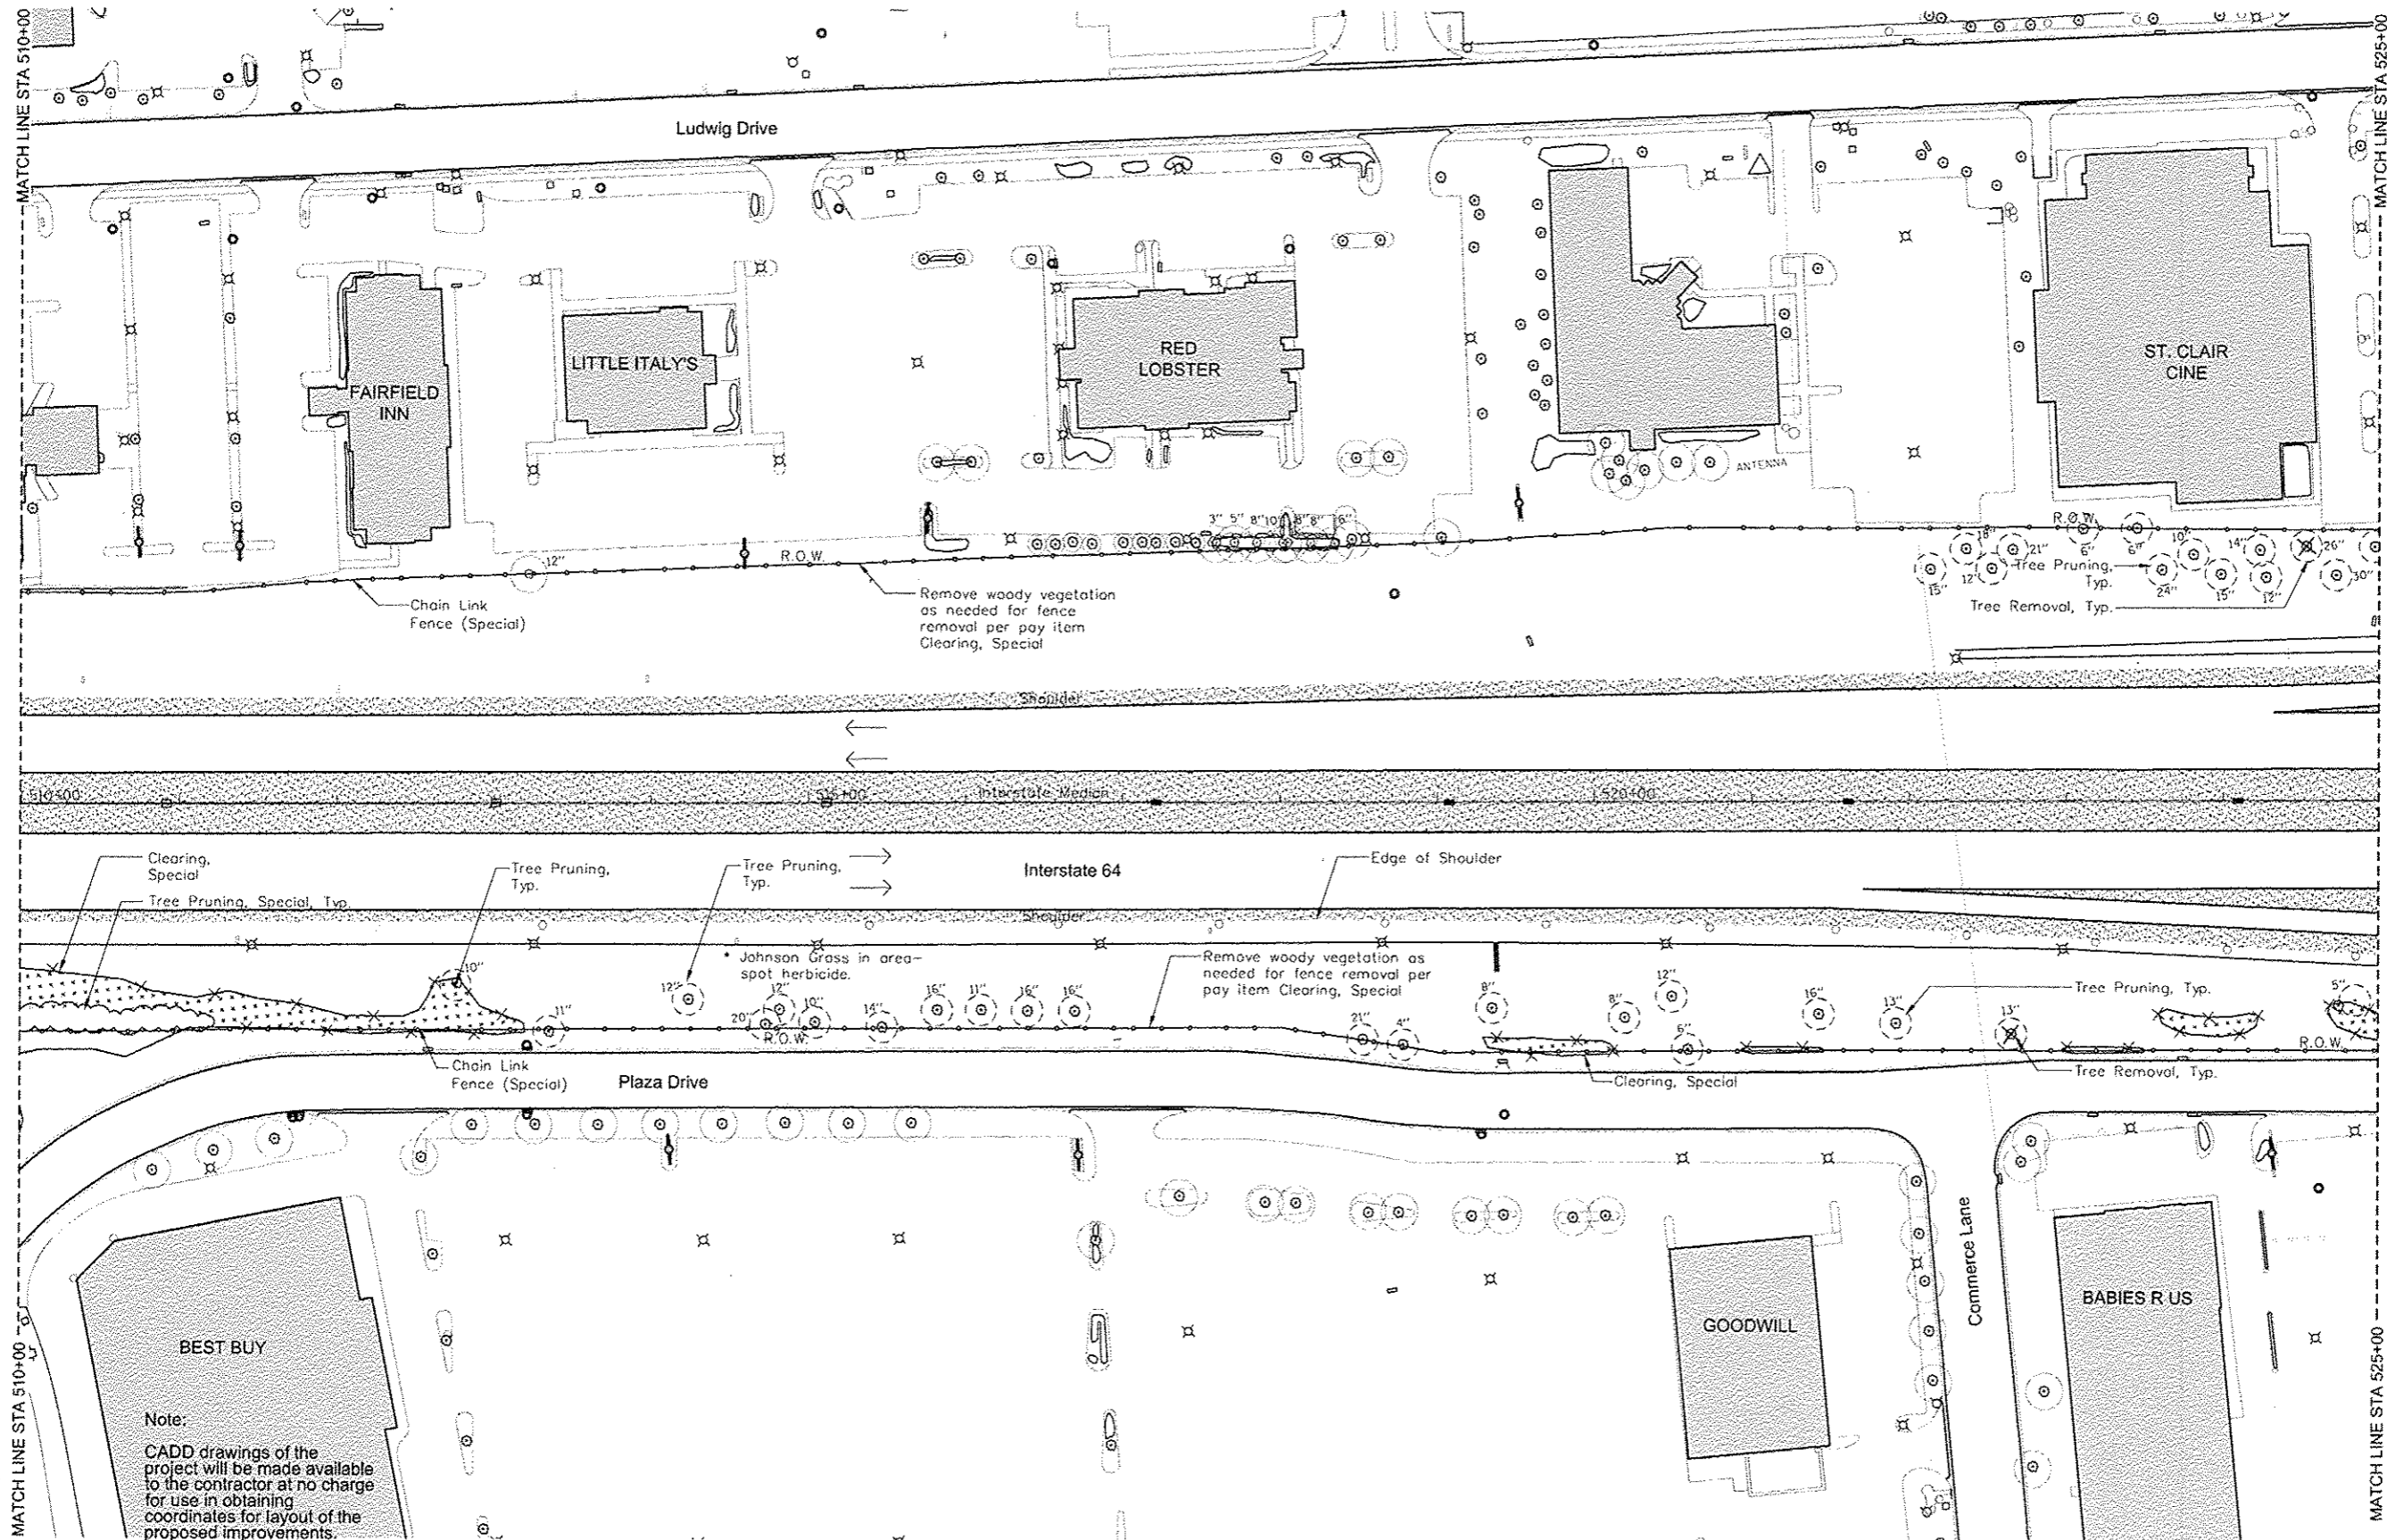

- LEGEND**
- Existing Vegetation**
- Tree Removal
 - Tree Pruning
 - Tree Pruning, Special
 - Clearing, Special
- Structural Improvements**
- Chain Link Fence (Special)
- Other Existing Features**
- Light
 - Utility Pole
 - Sign - Various
 - Sign - Interstate
 - Sign - Private Commercial
 - Vegetation on Private Property - for reference only

Note:
CADD drawings of the project will be made available to the contractor at no charge for use in obtaining coordinates for layout of the proposed improvements.

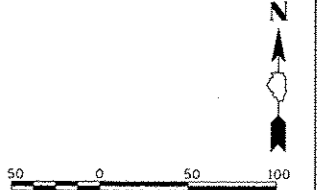

LAST SAVED = PEN TABLE = PLOT DRIVER =	FILE NAME =	USER NAME = MKA	DESIGNED - SM	REVISED -			TREE REMOVAL, PRUNING, AND CLEARING	1-64 / IL 159		TOTAL SHEETS	SHEET NO.		
	PLOT SCALE = GRAPHIC	DRAWN - NFB	REVISED -	60				20					
	PLOT DATE = 6-29-12	CHECKED - SM	REVISED -	CONTRACT NO. 97455									
	DATE - JULY 6, 2012	DATE -	REVISED -	SECTION 08-00037-00-LS									
				www.HornerShifrin.com		www.Massie-Massie-Associates.com		SCALE: 1"=50'		SHEET NO. 2 OF 18 FOR TREE REMOVAL, PRUNING AND CLEARING STA. 510+00 TO STA. 525+00		DATE: 7/6/12	