

LEGEND

Existing Vegetation


- Tree Removal
- Tree Pruning
- Tree Pruning, Special
- Clearing, Special

Structural Improvements


- Chain Link Fence (Special)

Other Existing Features

- Light
- Utility Pole
- Sign - Various
- Sign - Interstate
- Sign - Private Commercial
- Vegetation on Private Property - for reference only

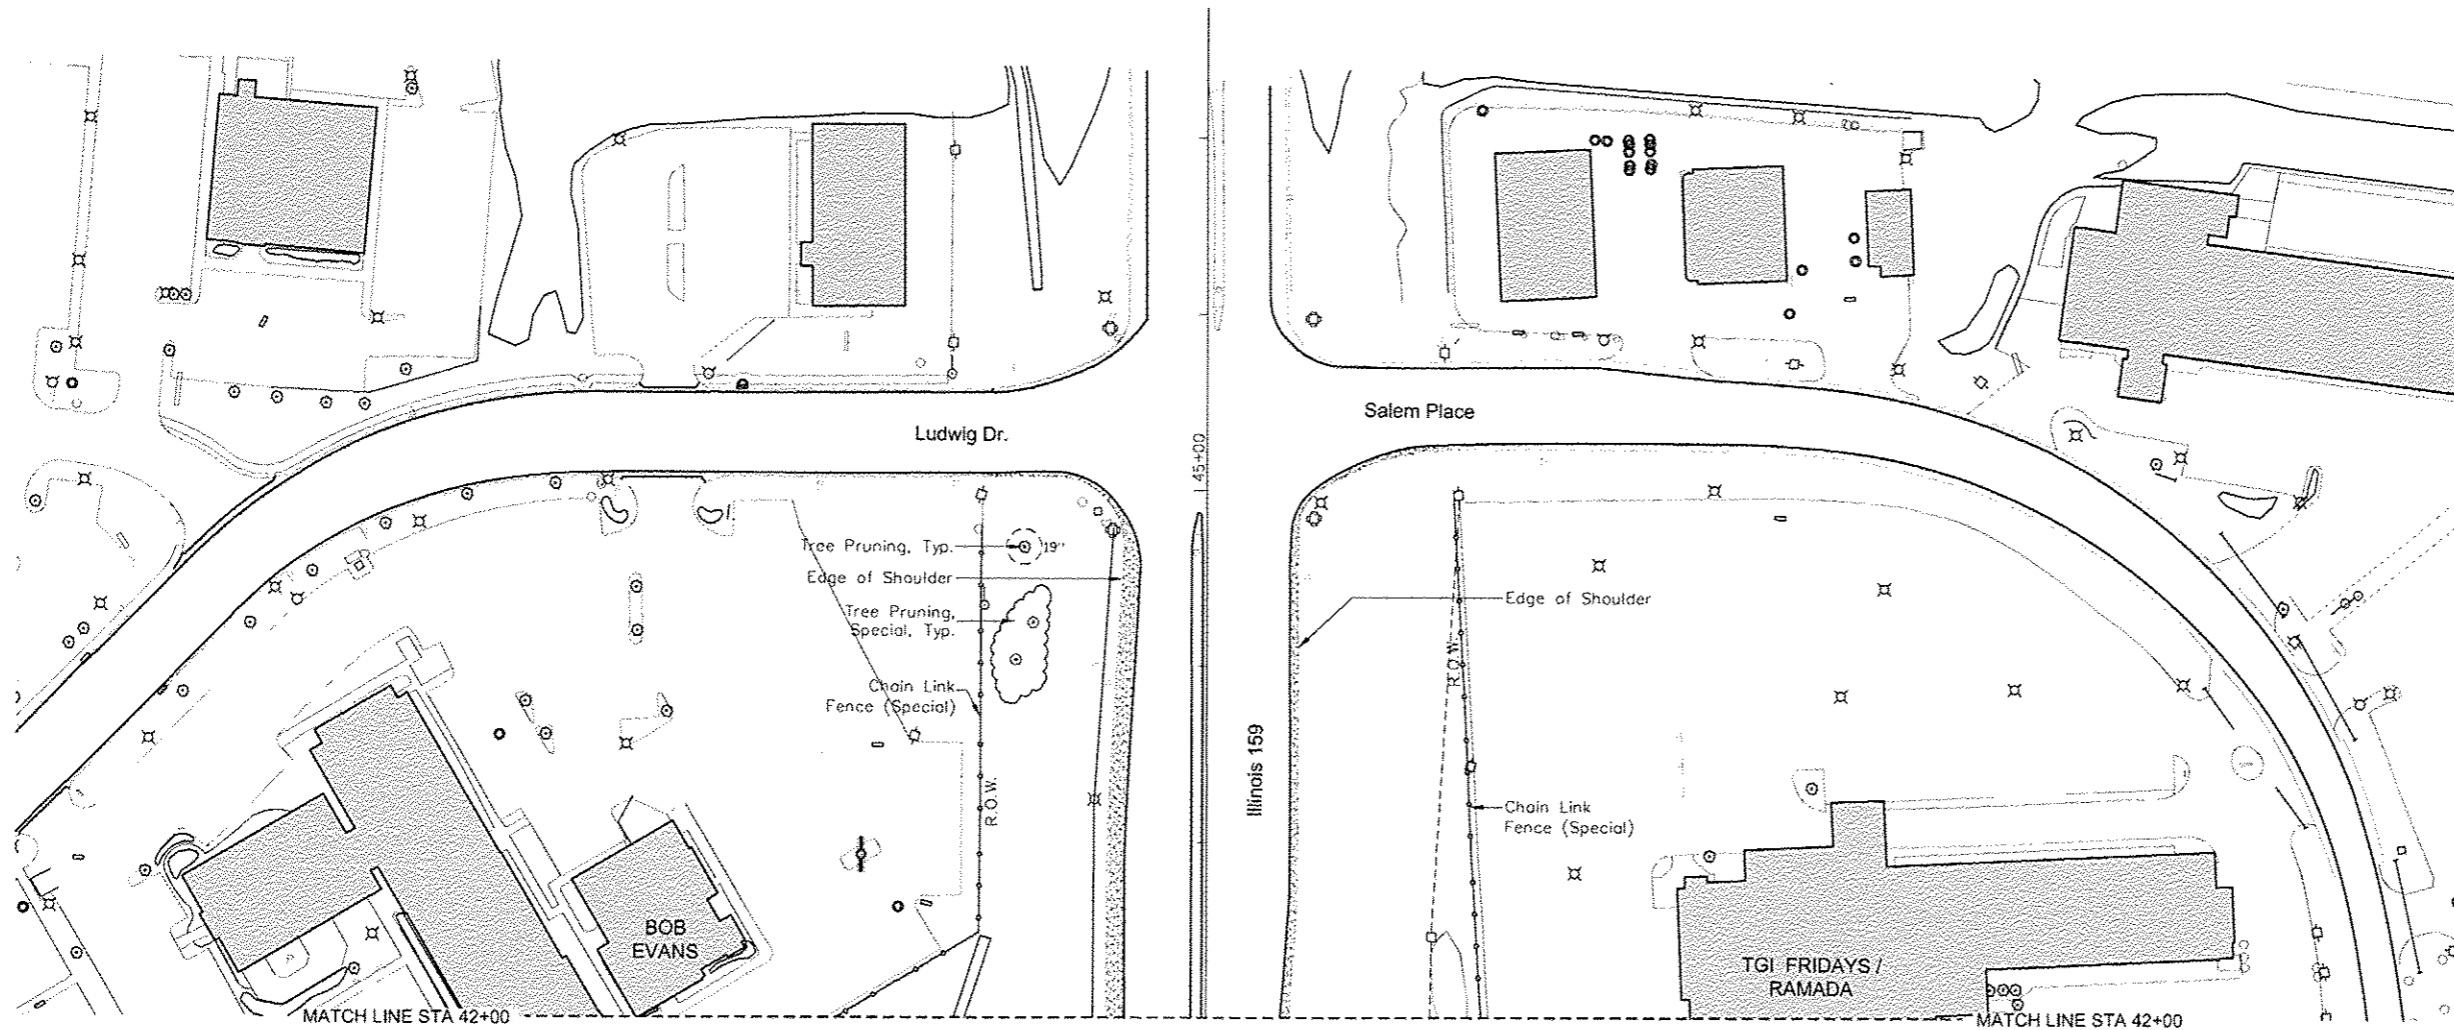

Note:
CADD drawings of the project will be made available to the contractor at no charge for use in obtaining coordinates for layout of the proposed improvements.

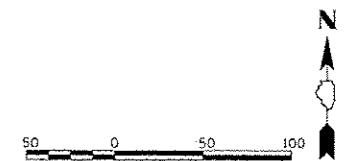

LAST SAVED =
PEN TABLE =
PLOT DRIVER =

FILE NAME =	USER NAME = MMA	DESIGNED - SM	REVISED -	 www.HornerShifrin.com	Massie & Massie Associates LAND PLANNING AND LANDSCAPE ARCHITECTURE www.Massie-Massie-Associates.com	TREE REMOVAL, PRUNING, AND CLEARING SCALE: 1"=50' SHEET NO. 16 OF 10 FOR TREE REMOVAL, PRUNING AND CLEARING STA. 42+00 TO STA. 50+00	I-64 / IL 159 INTERCHANGE ENHANCEMENT CONTRACT NO. 97455 SECTION 08-00037-00-LS	TOTAL SHEETS	SHEET NO.
PLOT SCALE = GRAPHIC	DRAWN - NFB	REVISED -	60					28	
PLOT DATE = 6-29-12	CHECKED - SM	REVISED -							
DATE - JULY 6, 2012	REVISOR -	REVISED -						DATE: 7/6/12	