


29	30	34	33	35	36
		31	32		
			37		
			38		


SHEET LAYOUT

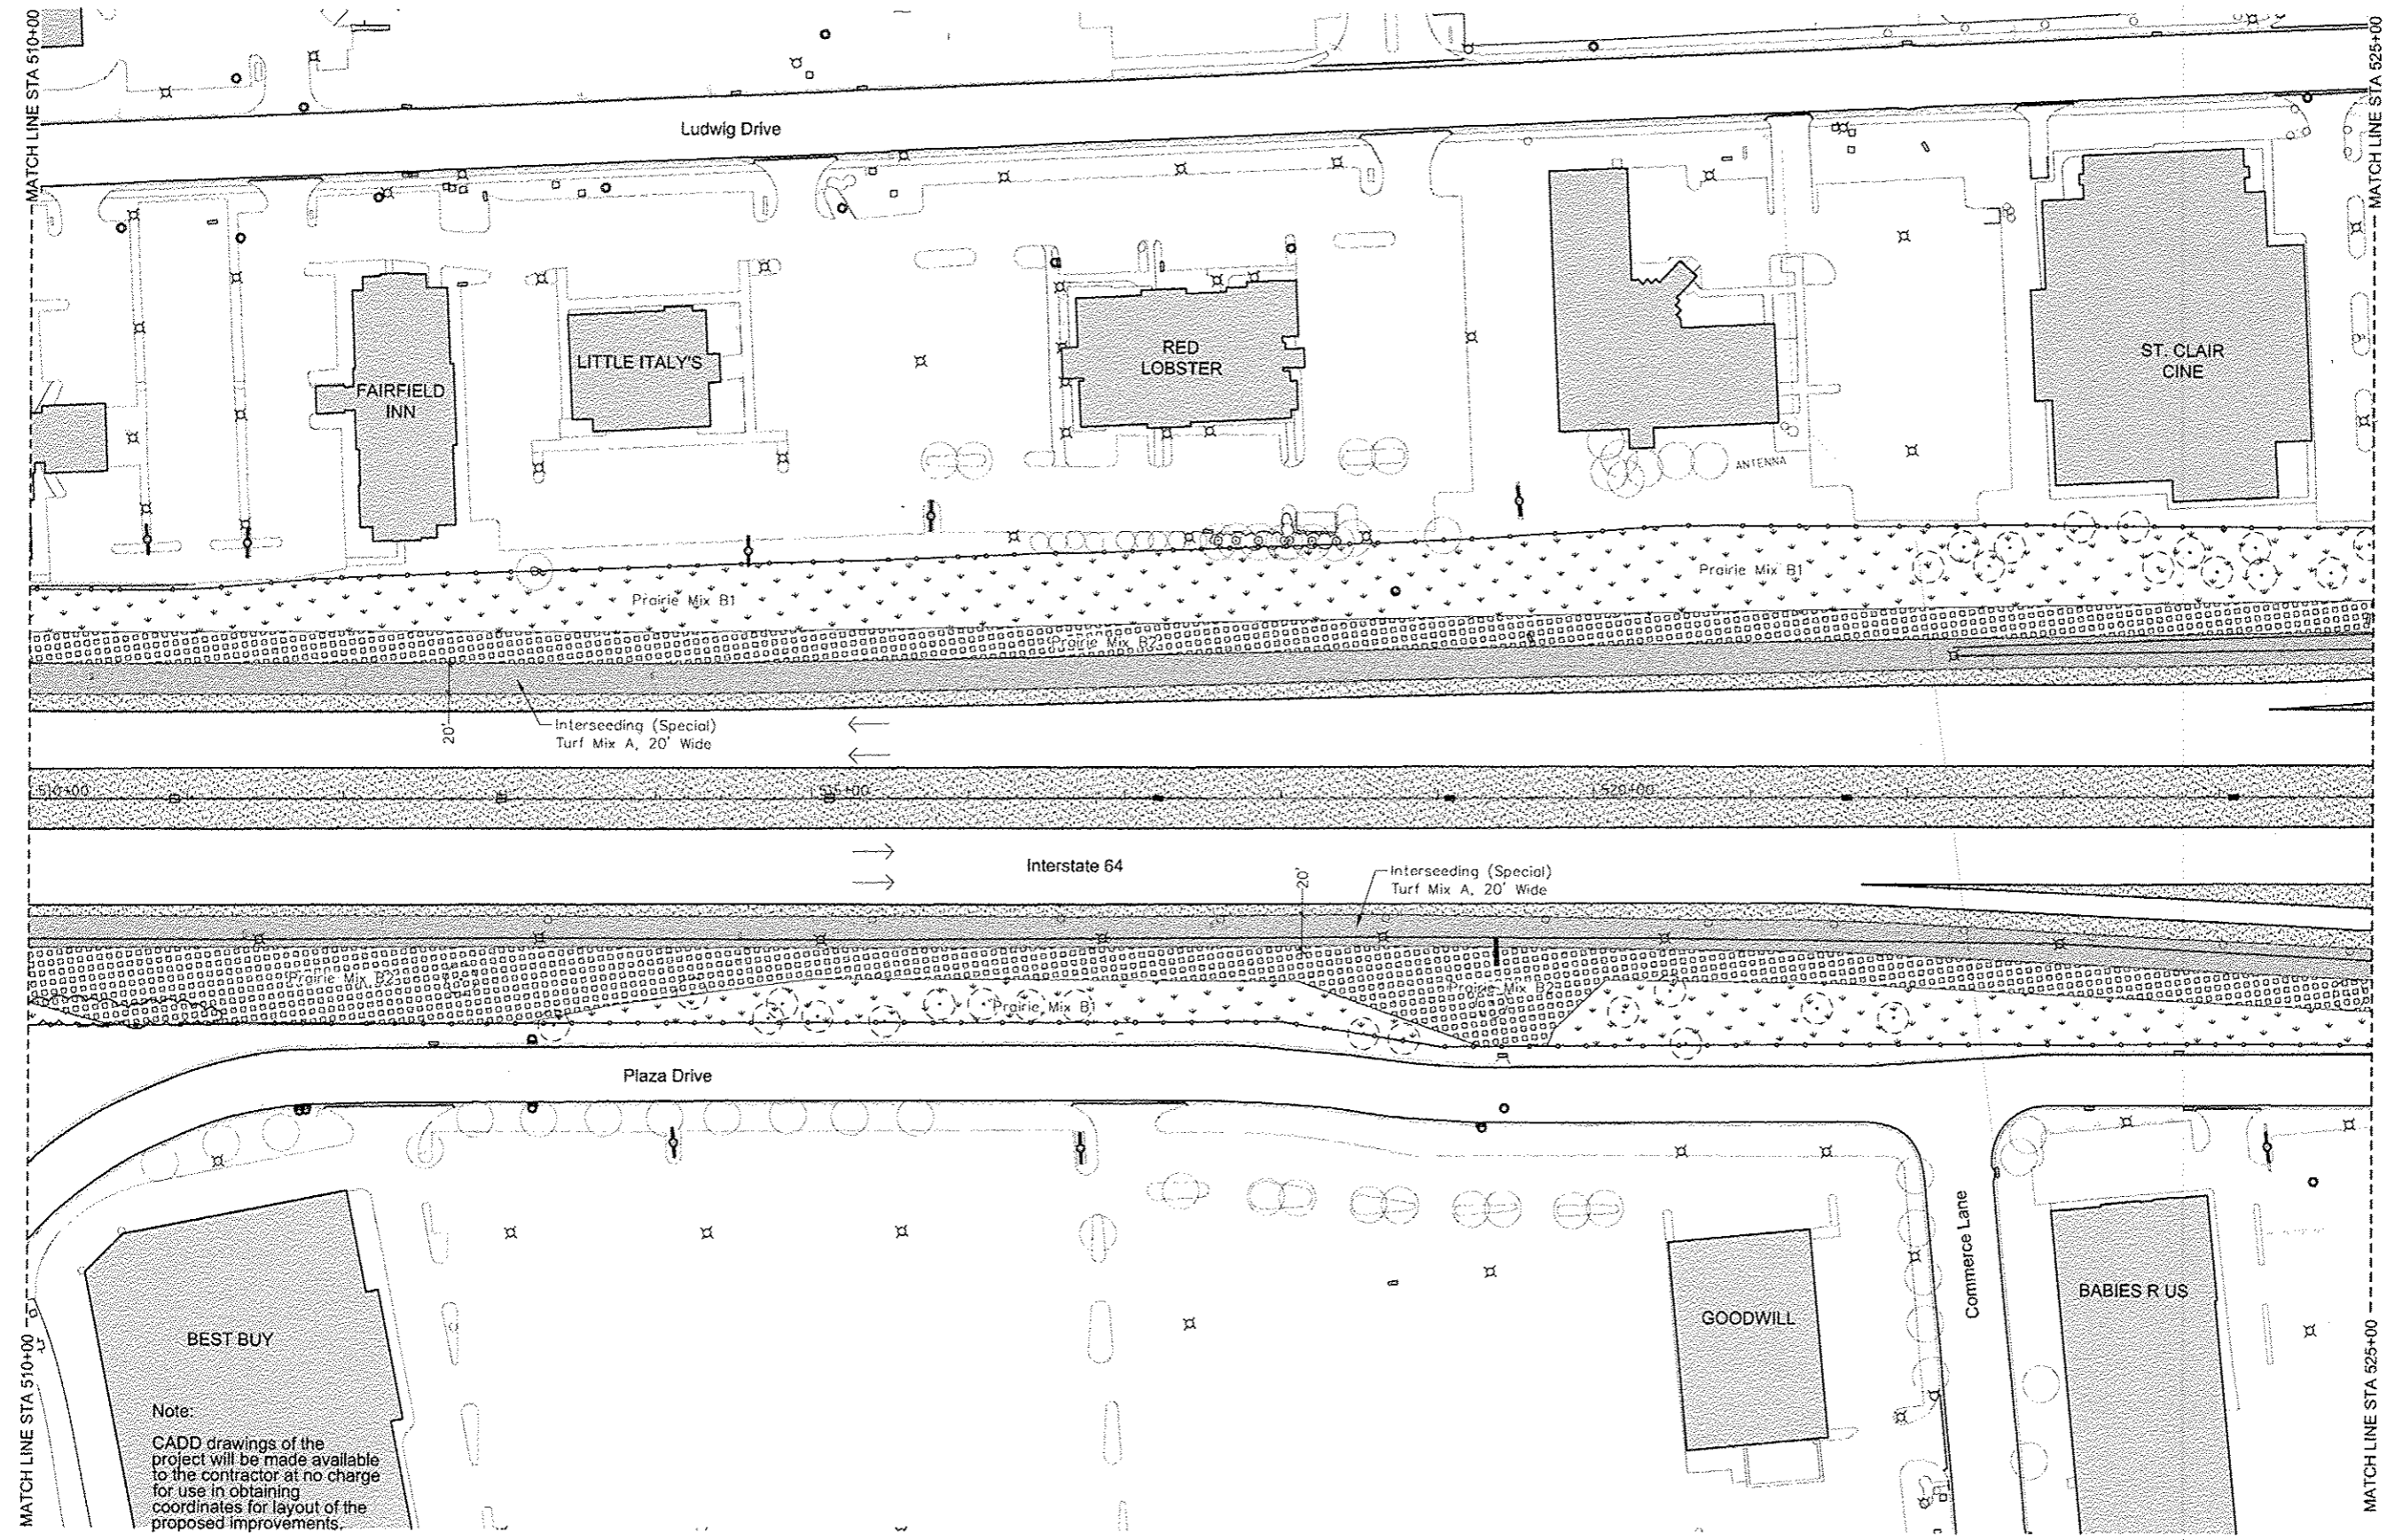

**LEGEND**

- Existing Vegetation**
- Tree
  - Vegetation
- Proposed Seeding**  
See Schedule Sheet 7
- Interseeding (Special) - Turf Mix A
  - Prairie Seeding (Special) - Mix B1
  - Prairie Seeding (Special) - Mix B2
  - Prairie Seeding (Special) - Mix C1
  - Prairie Seeding (Special) - Mix C2
  - Prairie Seeding (Special) - Mix D
  - Prairie Seeding (Special) - Mix E
- Structural Improvements**
- Chain Link Fence (Special)
  - Segmented Block Wall
- Other Symbols**
- Light
  - Utility Pole
  - Sign - Various
  - Sign - Interstate
  - Sign - Private Commercial
  - Vegetation on Private Property - for reference only

Note:  
CADD drawings of the project will be made available to the contractor at no charge for use in obtaining coordinates for layout of the proposed improvements.

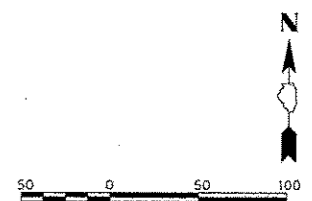

LAST SAVED * PEN TABLE * PLOT DRIVER *	FILE NAME *	USER NAME * MMA	DESIGNED - SM	REVISED -		<b>Massie &amp; Massie Associates</b> LAND PLANNING AND LANDSCAPE ARCHITECTURE www.Massie-Massie-Associates.com	<b>SEEDING AND WALL PLAN</b>	I-64 / IL 159 INTERCHANGE ENHANCEMENT CONTRACT NO. 97455 SECTION 08-00037-00-LS	TOTAL SHEETS	SHEET NO.
	PLOT SCALE = GRAPHIC	CHECKED - SM	REVISED -	60					30	
	PLOT DATE = 6-29-12	DATE - JULY 6, 2012	REVISED -							
	SCALE: 1"=50' SHEET NO. 2 OF 16 FOR SEEDING PLAN STA. 510+00 TO STA. 525+00 DATE: 7/6/12									