

**LEGEND**

**Existing Vegetation**

- Tree
- Vegetation including trees

**Proposed Seeding**

See Schedule Sheet 7


- Interseeding (Special) - Turf Mix A
- Prairie Seeding (Special) - Mix B1
- Prairie Seeding (Special) - Mix B2
- Prairie Seeding (Special) - Mix C1
- Prairie Seeding (Special) - Mix C2
- Prairie Seeding (Special) - Mix D
- Prairie Seeding (Special) - Mix E

**Structural Improvements**

- Chain Link Fence (Special)
- Segmental Block Retaining Wall


**Other Existing Features**

- Light
- Utility Pole
- Sign - Various
- Sign - Interstate
- Sign - Private Commercial
- Vegetation on Private Property - for reference only

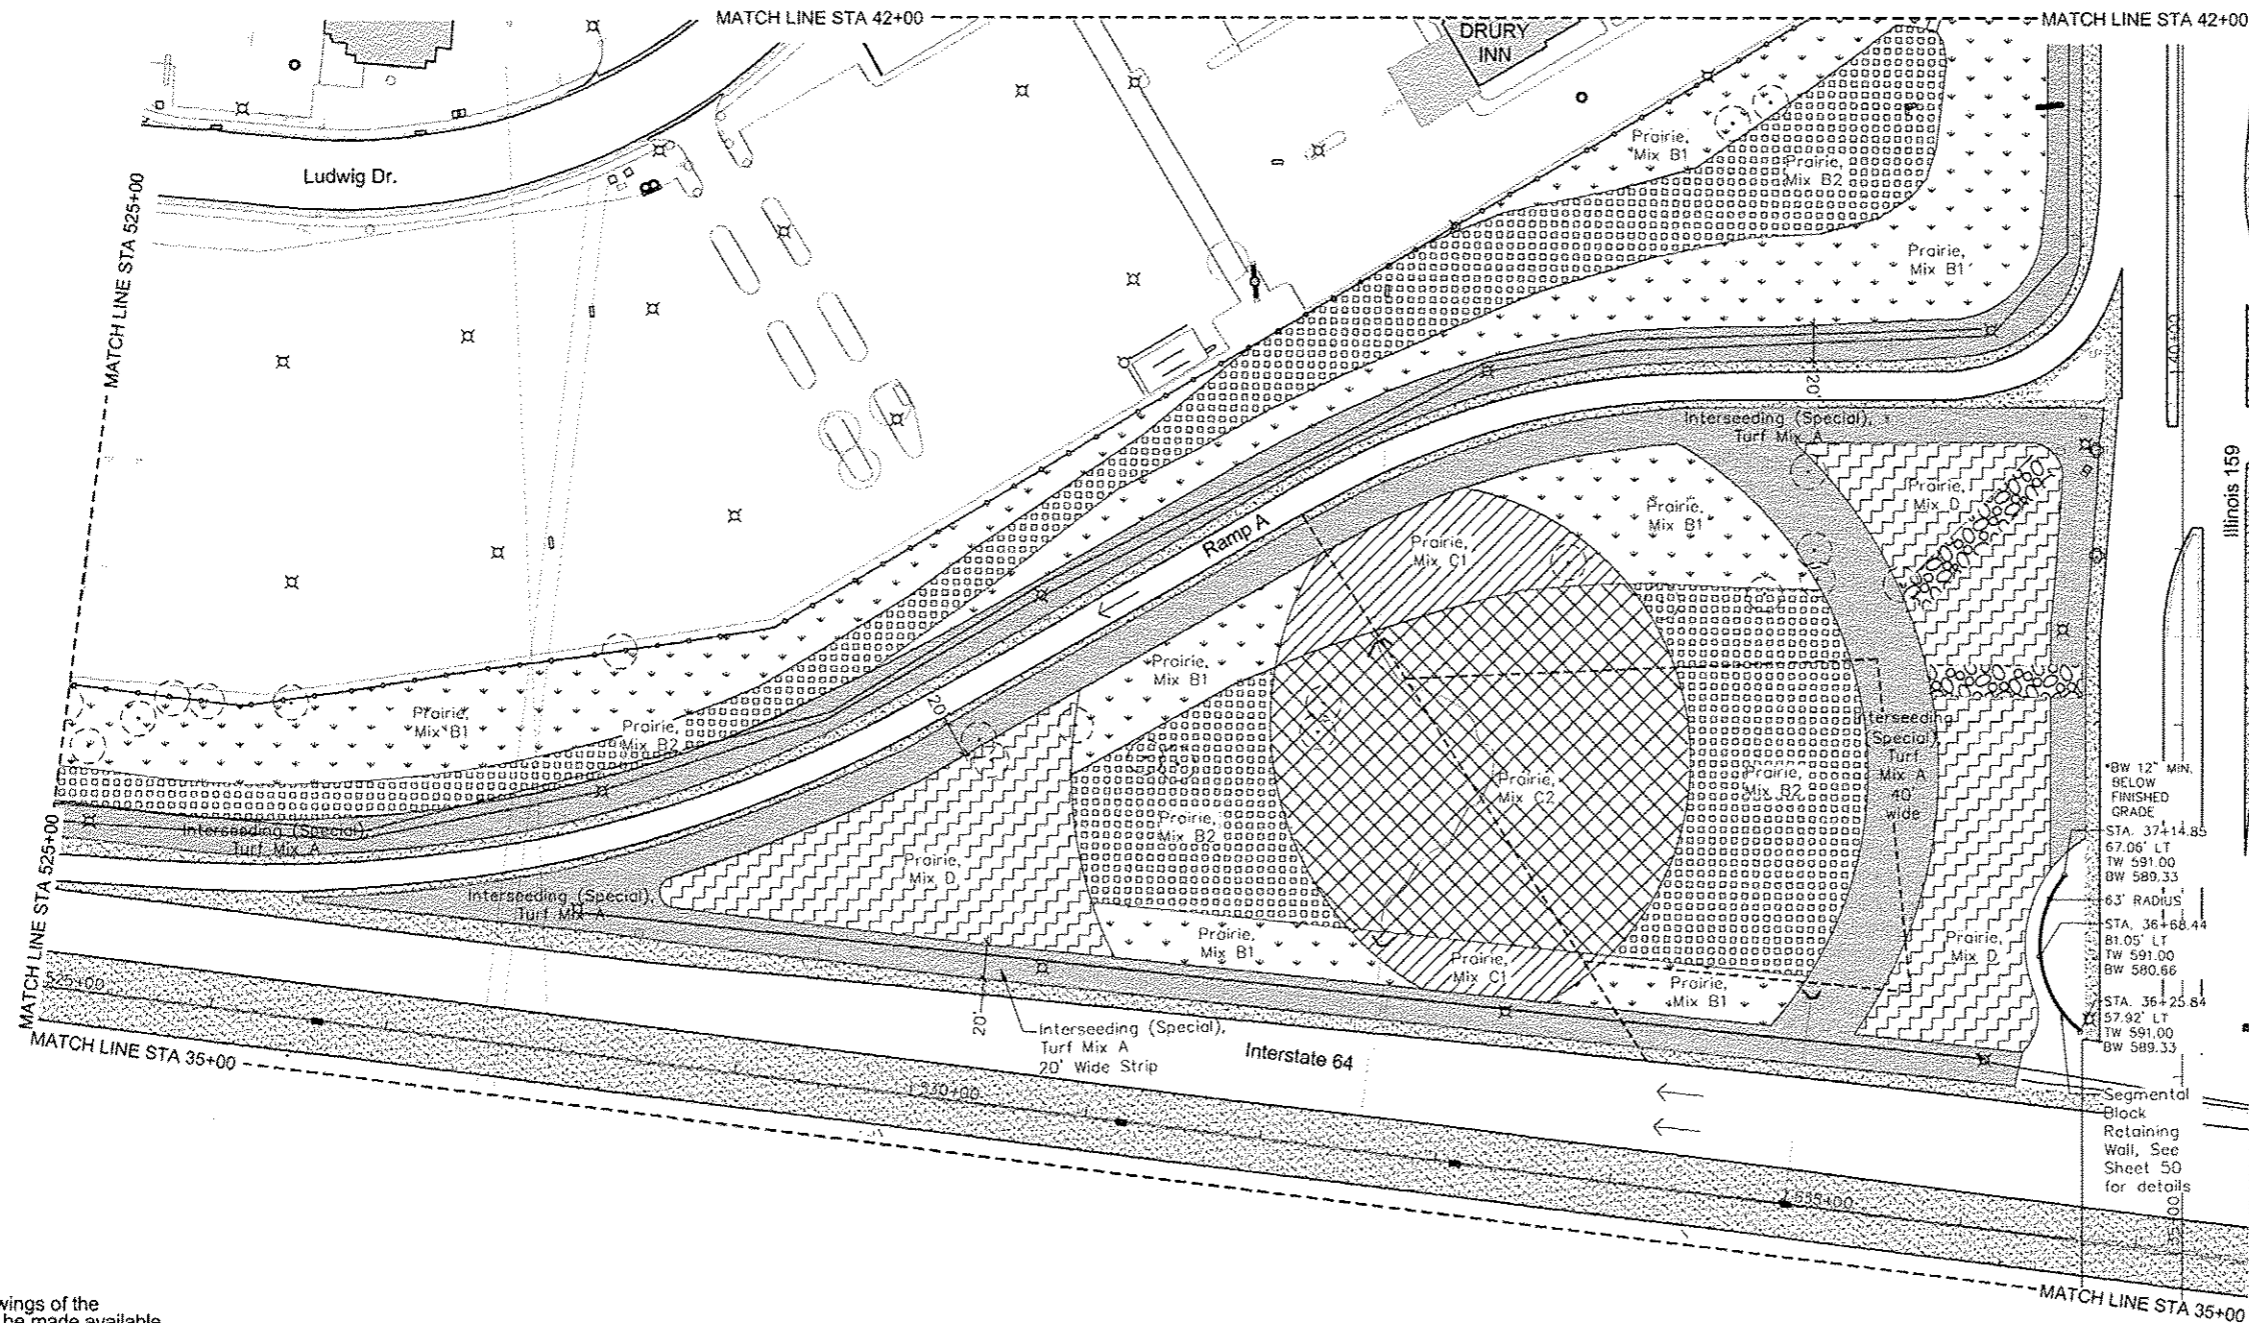

\*8W 12" MIN. BELOW FINISHED GRADE  
 STA. 37+14.85  
 67.06' LT  
 TW 591.00  
 BW 589.33  
 63' RADIUS  
 STA. 36+68.44  
 81.05' LT  
 TW 591.00  
 BW 580.66  
 STA. 36+25.84  
 57.92' LT  
 TW 591.00  
 BW 589.33

Note:  
 CADD drawings of the project will be made available to the contractor at no charge for use in obtaining coordinates for layout of the proposed improvements.

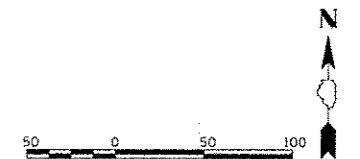

LAST SAVED = PEN TABLE = PLOT DRIVER =	FILE NAME =	DESIGNED - SM	REVISED -	 www.HornerShifrin.com	Massie & Massie Associates LAND PLANNING AND LANDSCAPE ARCHITECTURE www.Massie-Massie-Associates.com	<b>SEEDING AND WALL PLAN</b>		I-64 / IL 159		TOTAL SHEETS	SHEET NO.		
	USER NAME = MMA	DRAWN - NFB	REVISED -			SCALE: 1"=50'		SHEET NO. 6 OF 10 FOR SEEDING PLAN		INTERCHANGE ENHANCEMENT		60	34
	PLOT SCALE = GRAPHIC	CHECKED - SM	REVISED -			STA. 35+00 TO STA. 42+00		CONTRACT NO. 97455		SECTION 08-00037-00-LS		DATE: 7/6/12	
	PLOT DATE = 6-29-12	DATE - JULY 6, 2012	REVISED -			DATE: 7/6/12		SECTION 08-00037-00-LS		DATE: 7/6/12			