

LEGEND

Existing Vegetation

- Deciduous Tree:
Install Mulch around tree according to Detail C
- Evergreen Tree:
Install Mulch around tree according to Detail C
- Vegetation including trees:
Install Mulch around trees according to Detail C

Proposed Vegetation

See Schedule Sheet 8


- Shade Tree
- Evergreen Tree
- Flowering Tree
- Shrubs
- Perennial Plants -
Prairie Type
- Perennial Plants -
Ornamental Type

Structural Improvements


- Chain Link Fence (Special)
- Segmental Block
Retaining Wall

Other Existing Features

- Light
- Utility Pole
- Sign - Various
- Sign - Interstate
- Sign - Private Commercial
- Vegetation on Private
Property - for reference only

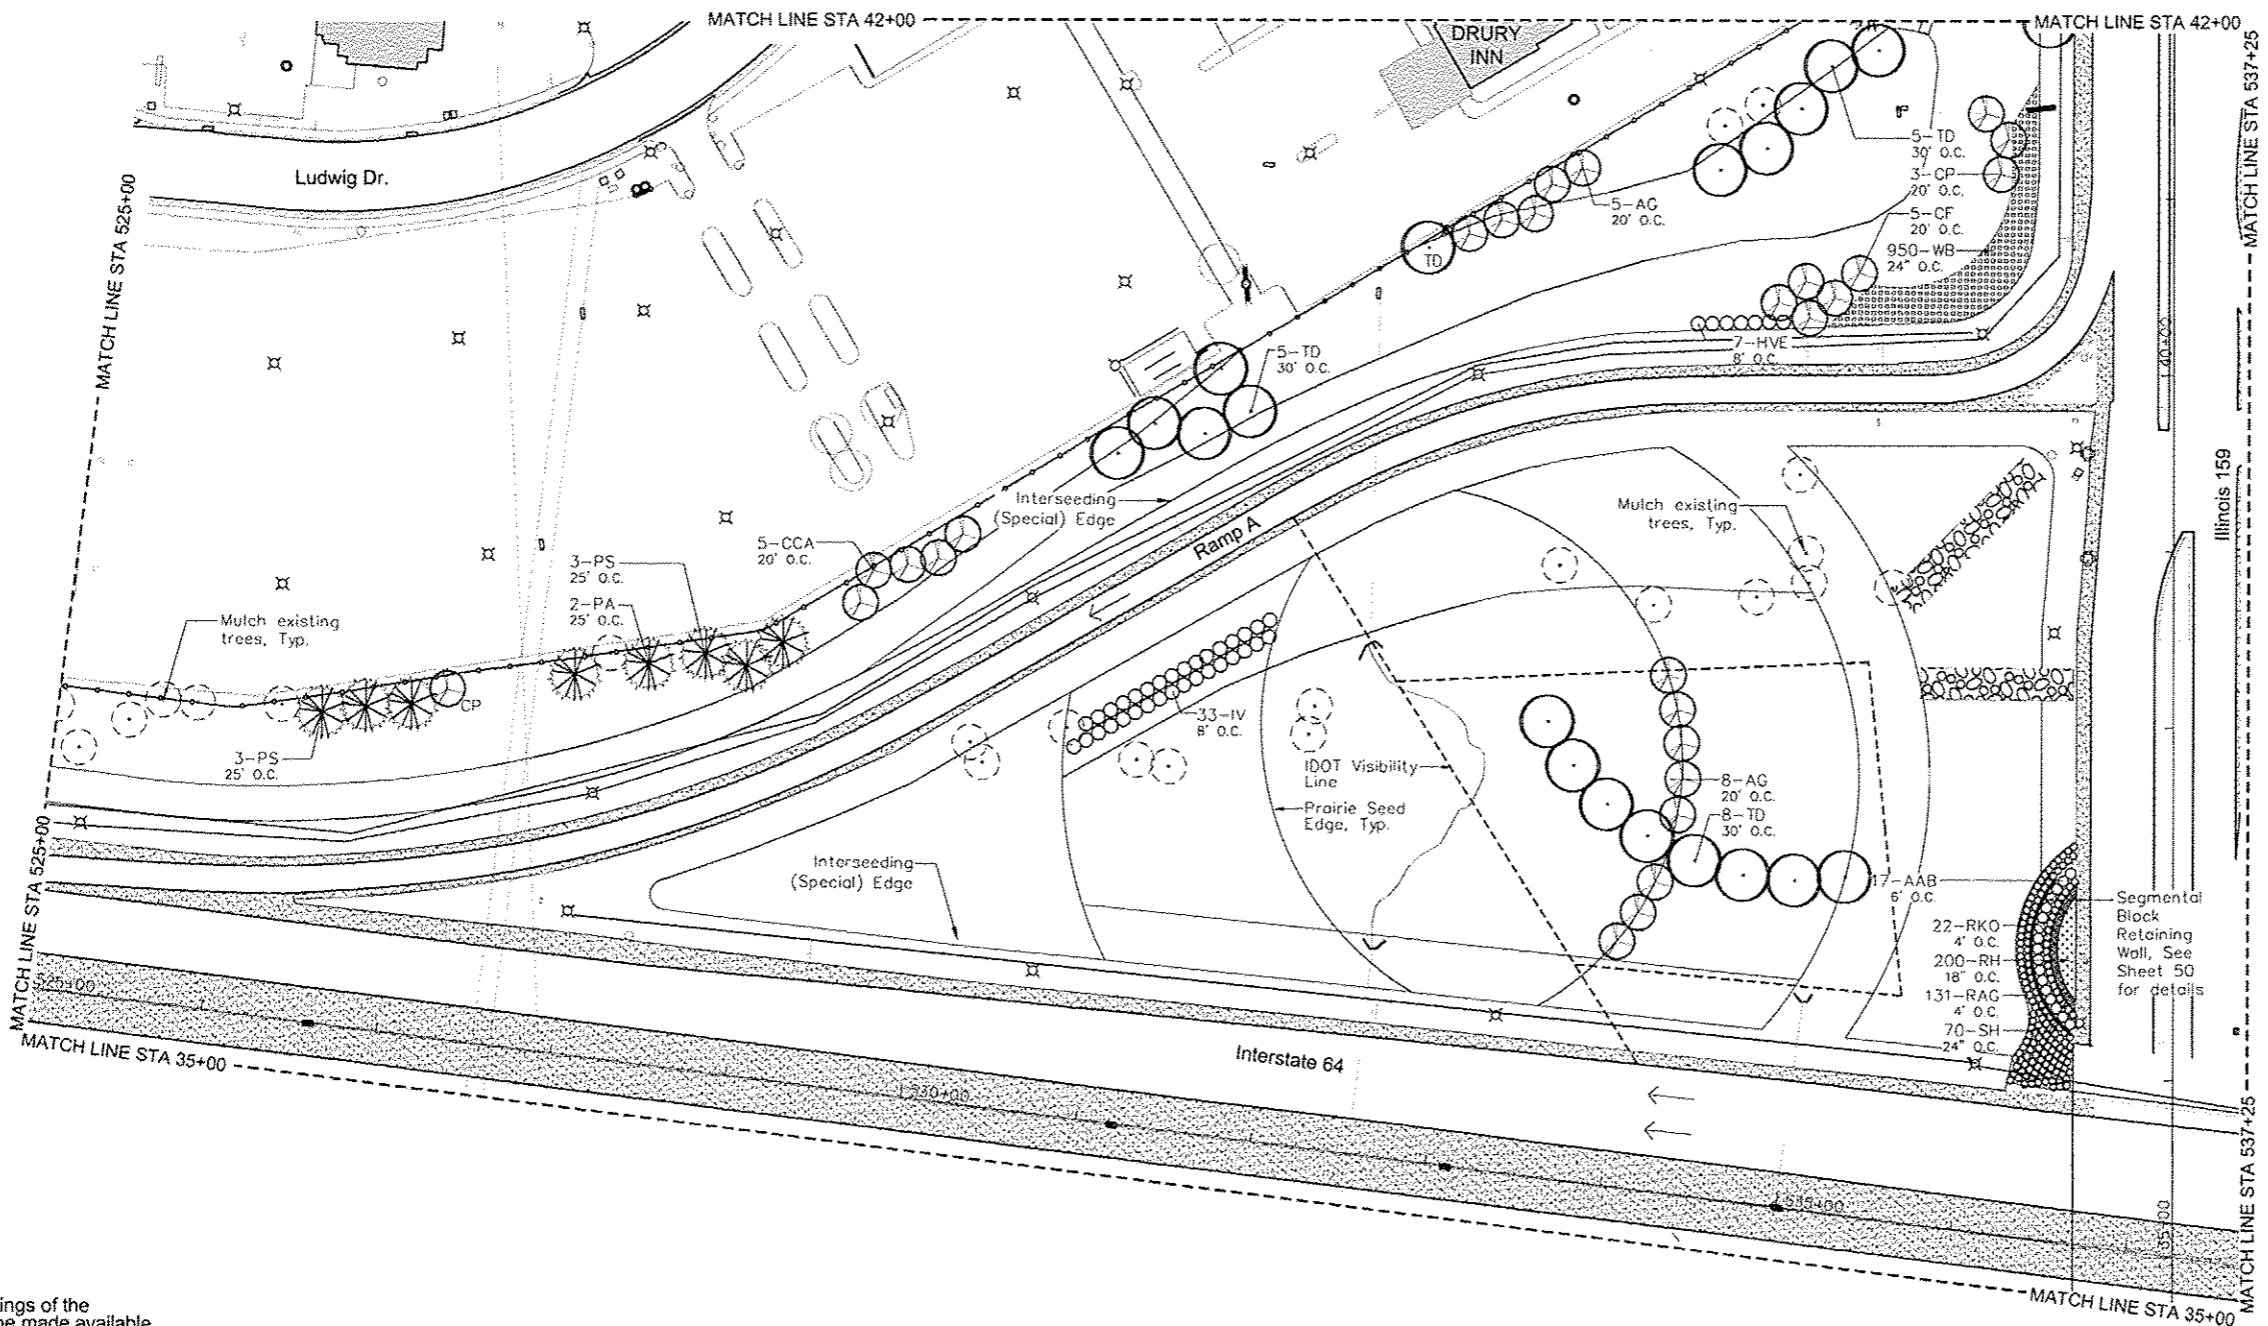

Note:
CADD drawings of the project will be made available to the contractor at no charge for use in obtaining coordinates for layout of the proposed improvements.

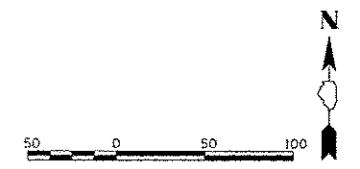

LAST SAVED = PEN TABLE = PLOT DRIVER =	FILE NAME =	USER NAME = MMA	DESIGNED - SM	REVISED -	 www.HornerShifrin.com	Massie & Massie Associates LAND PLANNING AND LANDSCAPE ARCHITECTURE www.Massie-Massie-Associates.com	PLANTING PLAN		I-64 / IL 159		TOTAL SHEETS	SHEET NO.
	PLOT SCALE = GRAPHIC	CHECKED - SM	REVISED -	INTERCHANGE ENHANCEMENT					60	44		
	PLOT DATE = 6-29-12	DATE - JULY 6, 2012	REVISED -	CONTRACT NO. 97455								
			SCALE: 1"=50'		SHEET NO. 6 OF 10 FOR PLANTING AND FEATURES PLAN		STA. 35+00 TO STA. 42+00		SECTION 08-00037-00-LS		DATE: 7/6/12	