


OLD MADISON ROAD EXISTING TYPICAL SECTION

STA. 101+14.67 TO STA. 104+50.00
(NOT TO SCALE)

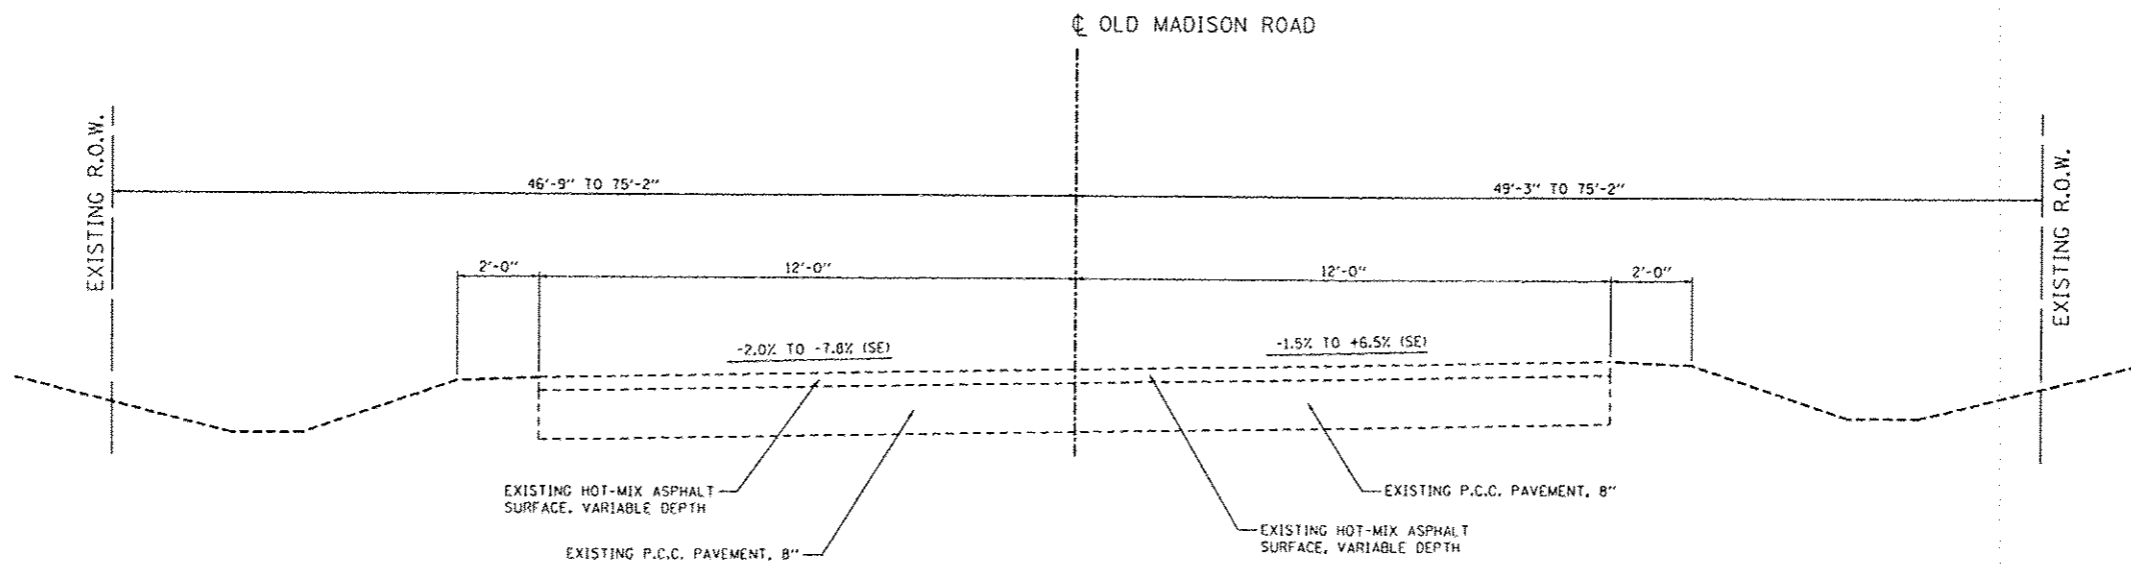

OLD MADISON ROAD EXISTING TYPICAL SECTION

STA. 104+50.00 TO STA. 107+01.76
(NOT TO SCALE)

FILE NAME typicals-existing.dgn	USER NAME ramesh	DESIGNED - BFK	REVISOR -	CITY OF MADISON OLD MADISON ROAD PHASE 2	EXISTING TYPICALS		F.A.J. RTE.	SECTION 11-00054-01-WR	COUNTY MADISON	TOTAL SHEETS 46	SHEET NO. 4	
PLOT SCALE = SCALE	CHECKED - BFK	REVISOR -	SCALE: N.T.S.		SHEET NO. 1 OF 3 SHEETS	STA.	TO STA.	CONTRACT NO. 97513				
PLOT DATE = 12/26/2012	DATE - 1/17/12	REVISOR -	[ILLINOIS] FED. AID PROJECT									