


OLD MADISON ROAD EXISTING TYPICAL SECTION

STA. 121+50.00 TO STA. 134+50.00
(NOT TO SCALE)

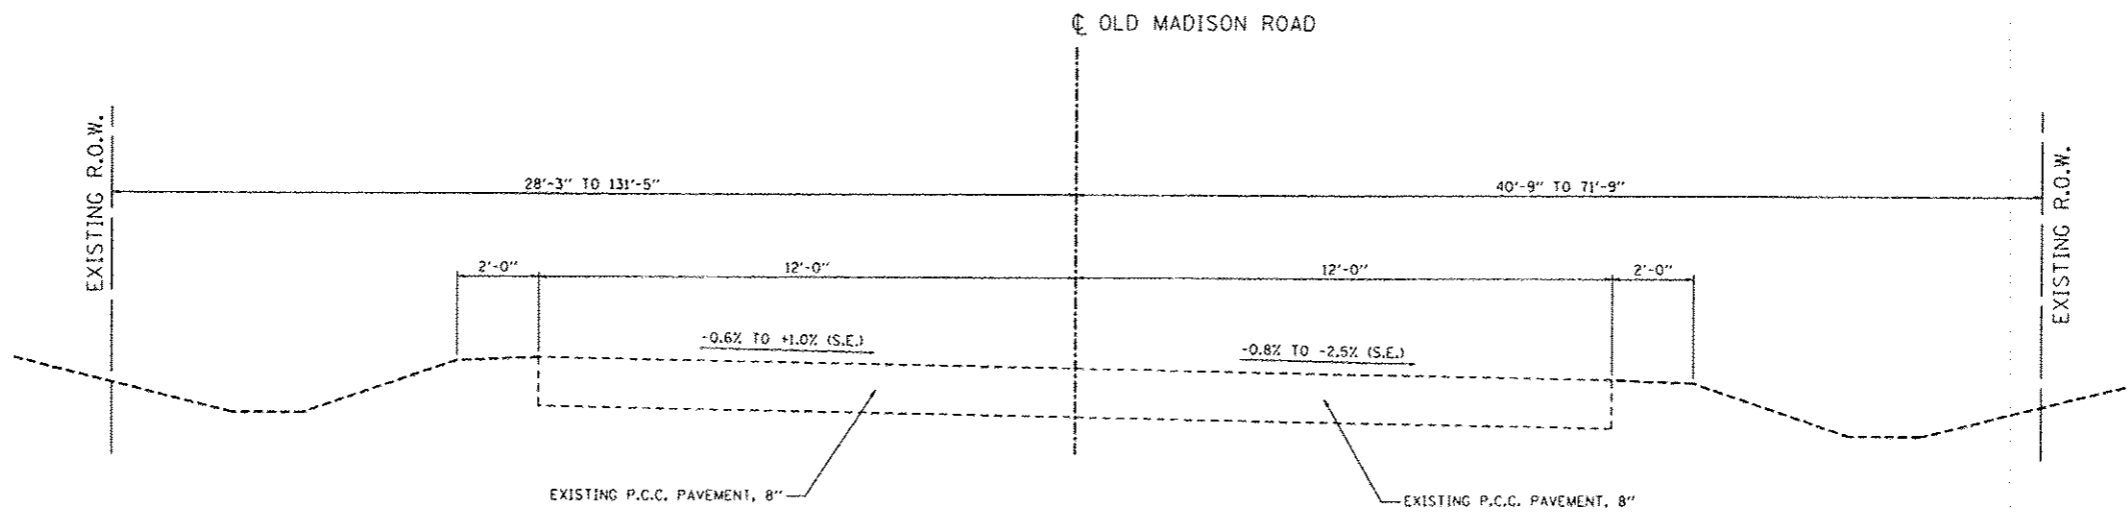

OLD MADISON ROAD EXISTING TYPICAL SECTION

STA. 142+50.00 TO STA. 145+00.00
(NOT TO SCALE)

FILE NAME * typicals_existing.dgn	USER NAME * ramesh	DESIGNED - BFK	REVISED -	CITY OF MADISON OLD MADISON ROAD PHASE 2	EXISTING TYPICALS			F.A.U. RTE.	SECTION	COUNTY	TOTAL SHEETS	SHEET NO.
	PLOT SCALE * #SCALE#	DRAWN - JJB	REVISED -		SCALE: N.T.S.	SHEET NO. 3 OF 3 SHEETS	STA.	TO STA.	11-00054-01-WR	MADISON	46	6
	PLOT DATE * 12/26/2012	CHECKED - BFK	REVISED -		CONTRACT NO. 97513							
		DATE - 1/17/12	REVISED -		ILLINOIS FED. AID PROJECT							