


OLD MADISON ROAD PROPOSED TYPICAL SECTION

STA. 101+14.67 TO STA. 104+50.00

(NOT TO SCALE)

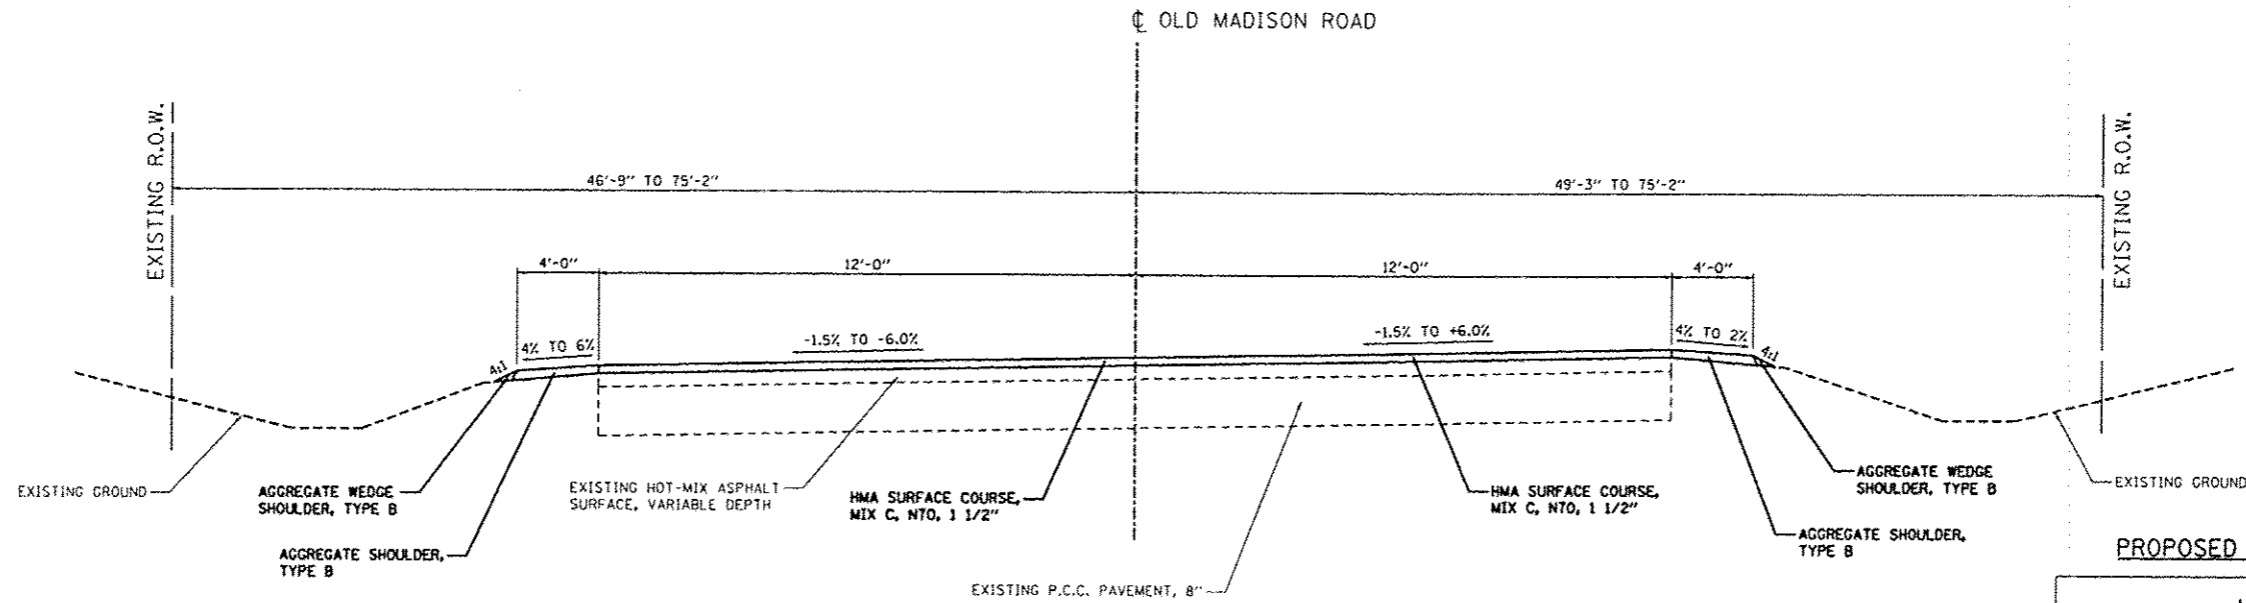

OLD MADISON ROAD PROPOSED TYPICAL SECTION

STA. 104+50.00 TO STA. 107+01.76

(NOT TO SCALE)

PROPOSED SUPERELEVATION CURVE 1

LOCATION	CROSS SLOPE	
	LT (%)	RT (%)
STA. 104+50.00 (NORMAL CROWN)	-1.5	-1.5
TRANSITION		
STA. 105+00.00	-1.5	0.0
TRANSITION		
STA. 105+30.00	-1.5	+1.5
TRANSITION		
STA. 106+50.00 TO STA. 112+00.00 (FULL SUPER)	-6.0	+6.0
TRANSITION		
STA. 113+20.00	-1.5	+1.5
TRANSITION		
STA. 113+50.00	-1.5	0.0
TRANSITION		
STA. 114+00.00 (NORMAL CROWN)	-1.5	-1.5

FILE NAME : typicals_existing.dgn	USER NAME : ramash	DESIGNED - SAS	REVISED -	CITY OF MADISON OLD MADISON ROAD PHASE 2	PROPOSED TYPICALS			F.A.U. R.T.E.	SECTION	COUNTY	TOTAL SHEETS	SHEET NO.
		DRAWN - JJB	REVISED -					11-00054-01-WR	MADISON	46	7	
		CHECKED - BFK	REVISED -					CONTRACT NO. 97513				
		DATE - 09/11/12	REVISED -					ILLINOIS FED. AID PROJECT				
				SCALE: N.T.S.		SHEET NO. 1 OF 3 SHEETS		STA. TO STA.				