

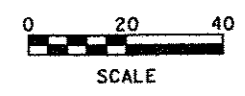
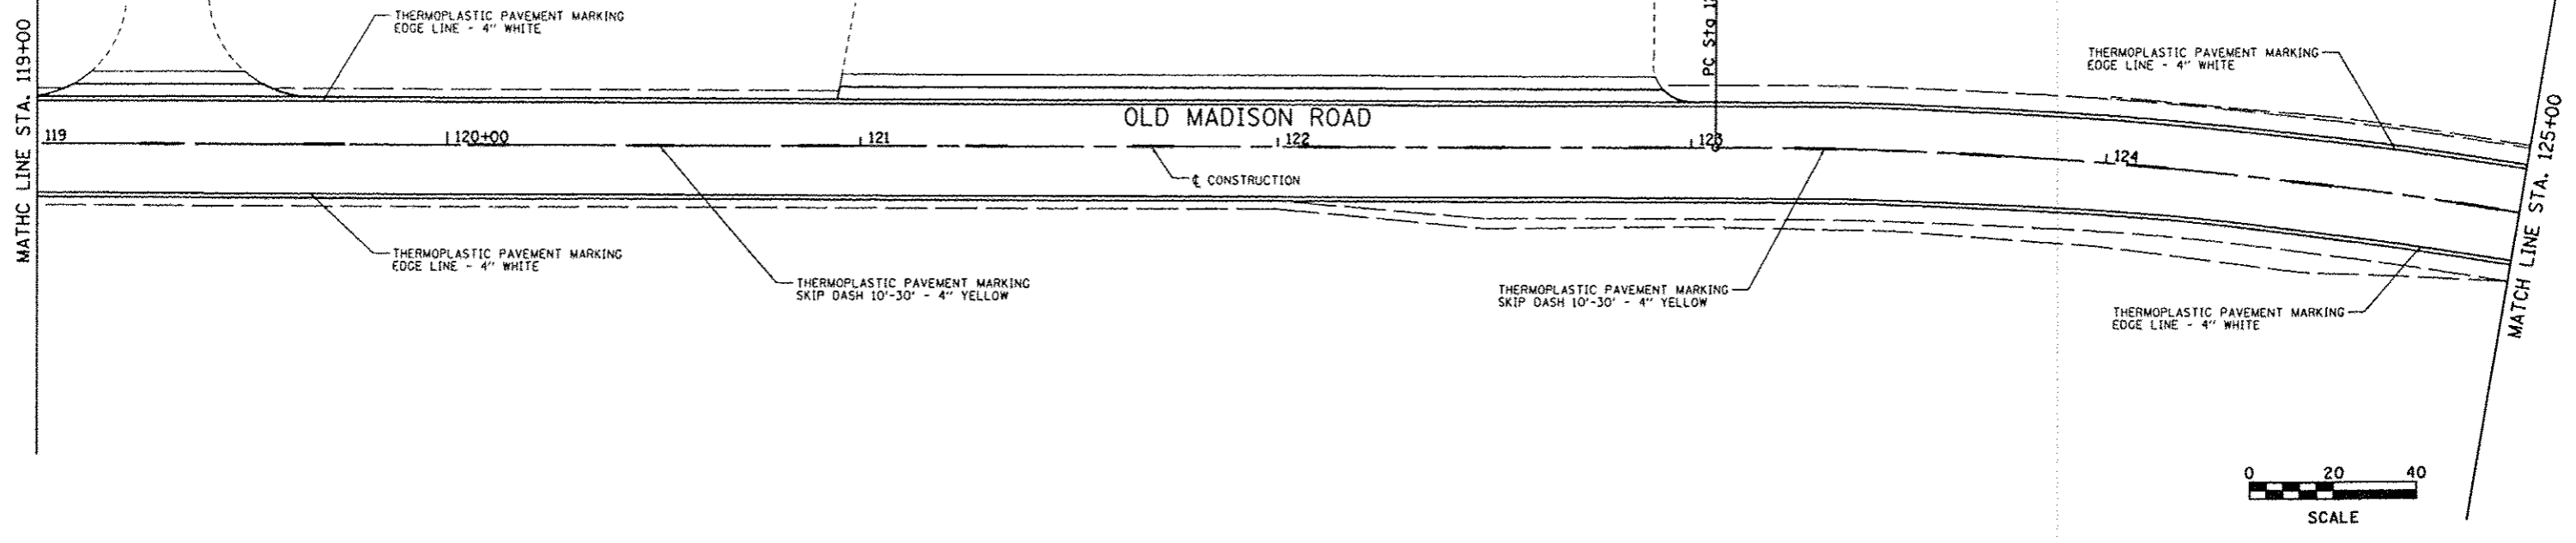


PLAN	DATE
REVISIONS	
NO.	BY
1	
2	
3	
4	
5	
6	
7	
8	
9	
10	

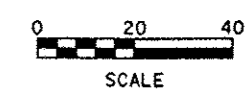

PROFILE	DATE
REVISIONS	
NO.	BY
1	
2	
3	
4	
5	
6	
7	
8	
9	
10	

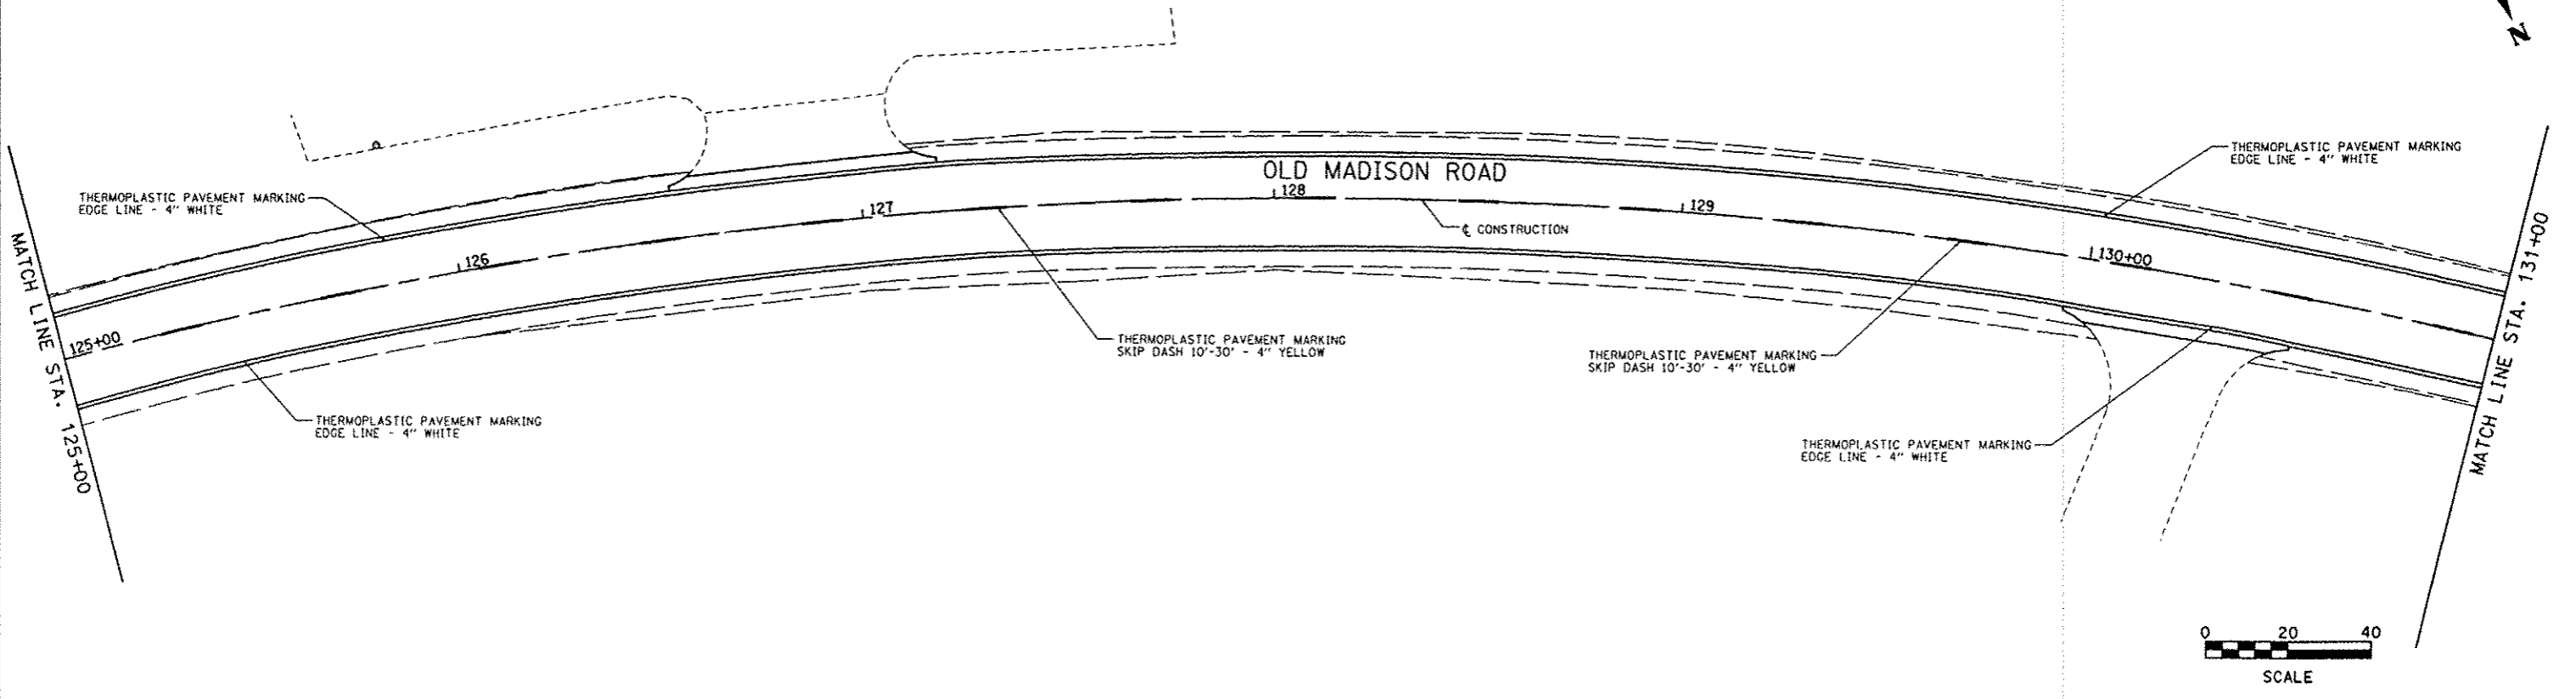

FILE NAME	gmark003.dgn
-----------	--------------

USER NAME	cmash
PLOT SCALE	#SCALE#
PLOT DATE	12/26/2012

DESIGNED	BFK
DRAWN	JJB
CHECKED	BFK
DATE	

REVISED	-
REVISED	-
REVISED	-
REVISED	-

CITY OF MADISON
OLD MADISON ROAD PHASE 2

PAVEMENT MARKINGS		
SCALE:	SHEET NO. 3 OF 5 SHEETS	STA. 119+00.00 TO STA. 131+00.00

F.A. RTE.	SECTION	COUNTY	TOTAL SHEETS	SHEET NO.
	11-00054-01-WR	MADISON	46	26
				CONTRACT NO. 97513
ILLINOIS FED. AID PROJECT				