




PLAN	DATE
NO.	
BY	
DATE	
REVISIONS	
NO.	
DATE	
BY	
DESCRIPTION	

PROFILE	DATE
NO.	
BY	
DATE	
REVISIONS	
NO.	
DATE	
BY	
DESCRIPTION	

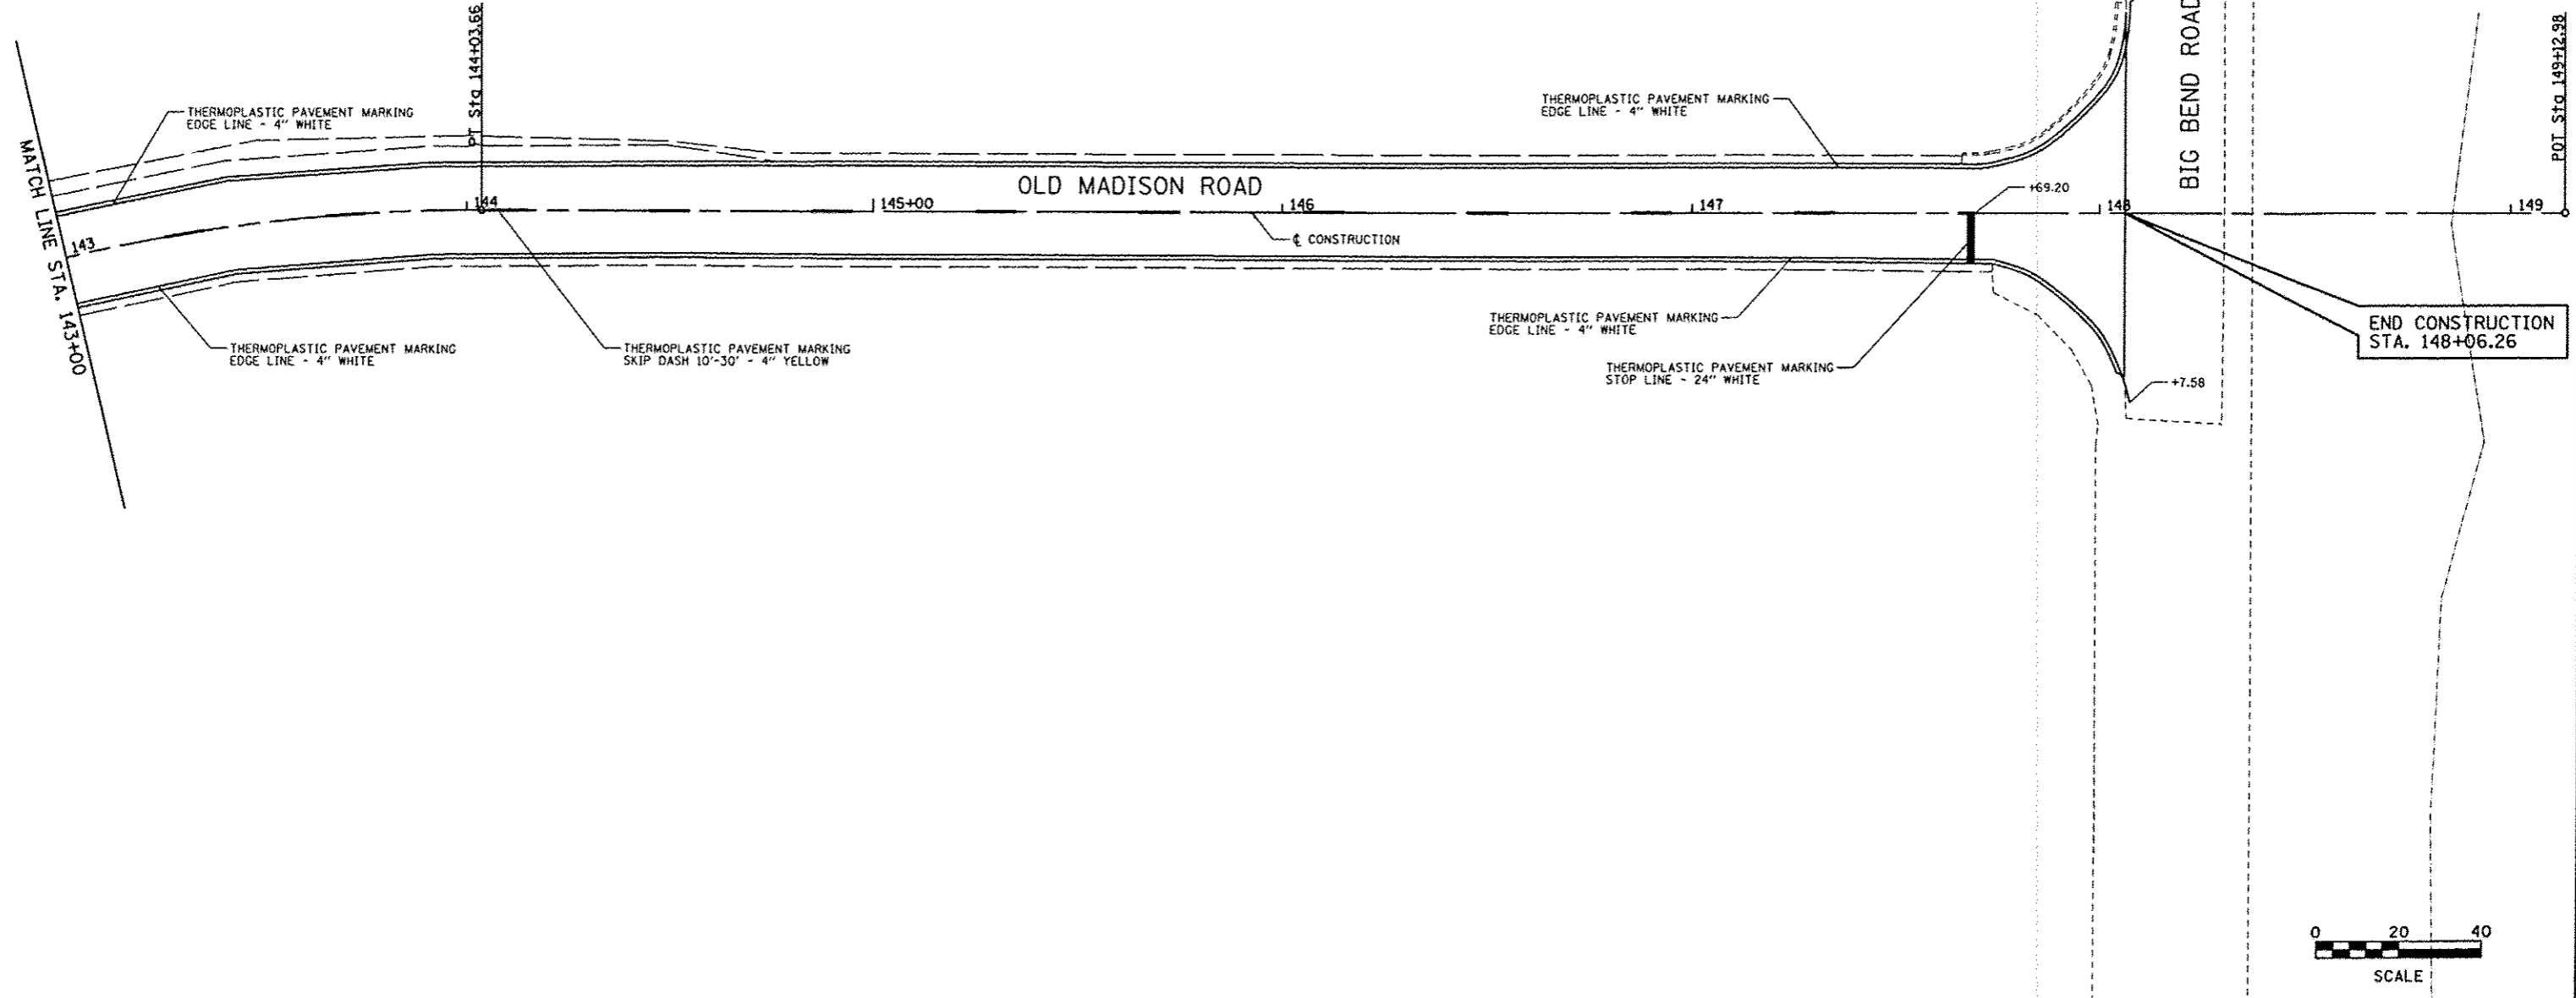

END CONSTRUCTION
STA. 148+06.26

FILE NAME pmark05.dgn	USER NAME jremesh	DESIGNED - BPK	REVISED -	CITY OF MADISON OLD MADISON ROAD PHASE 2	PAVEMENT MARKINGS			F.A. RTE.	SECTION	COUNTY	TOTAL SHEETS	SHEET NO.
	PLOT SCALE #SCALE#	DRAWN - JJB	REVISED -		SCALE: 1"=20'	SHEET NO. 5 OF 5 SHEETS	STA. 143+00.00 TO STA. 148+06.26	11-00054-01-WR	MADISON	46	28	
	PLOT DATE 12/26/2012	CHECKED - BPK	REVISED -					CONTRACT NO. 97513		ILLINOIS FED. AID PROJECT		