


FIN.	SURVEYED	DATE
SURVEY	PLOTTED	
NOTE BOOK	TEMPLATE	
NO.	AREAS CHECKED	

DESIGN	SURVEYED	DATE
SURVEY	PLOTTED	
NOTE BOOK	TEMPLATE	
NO.	AREAS CHECKED	

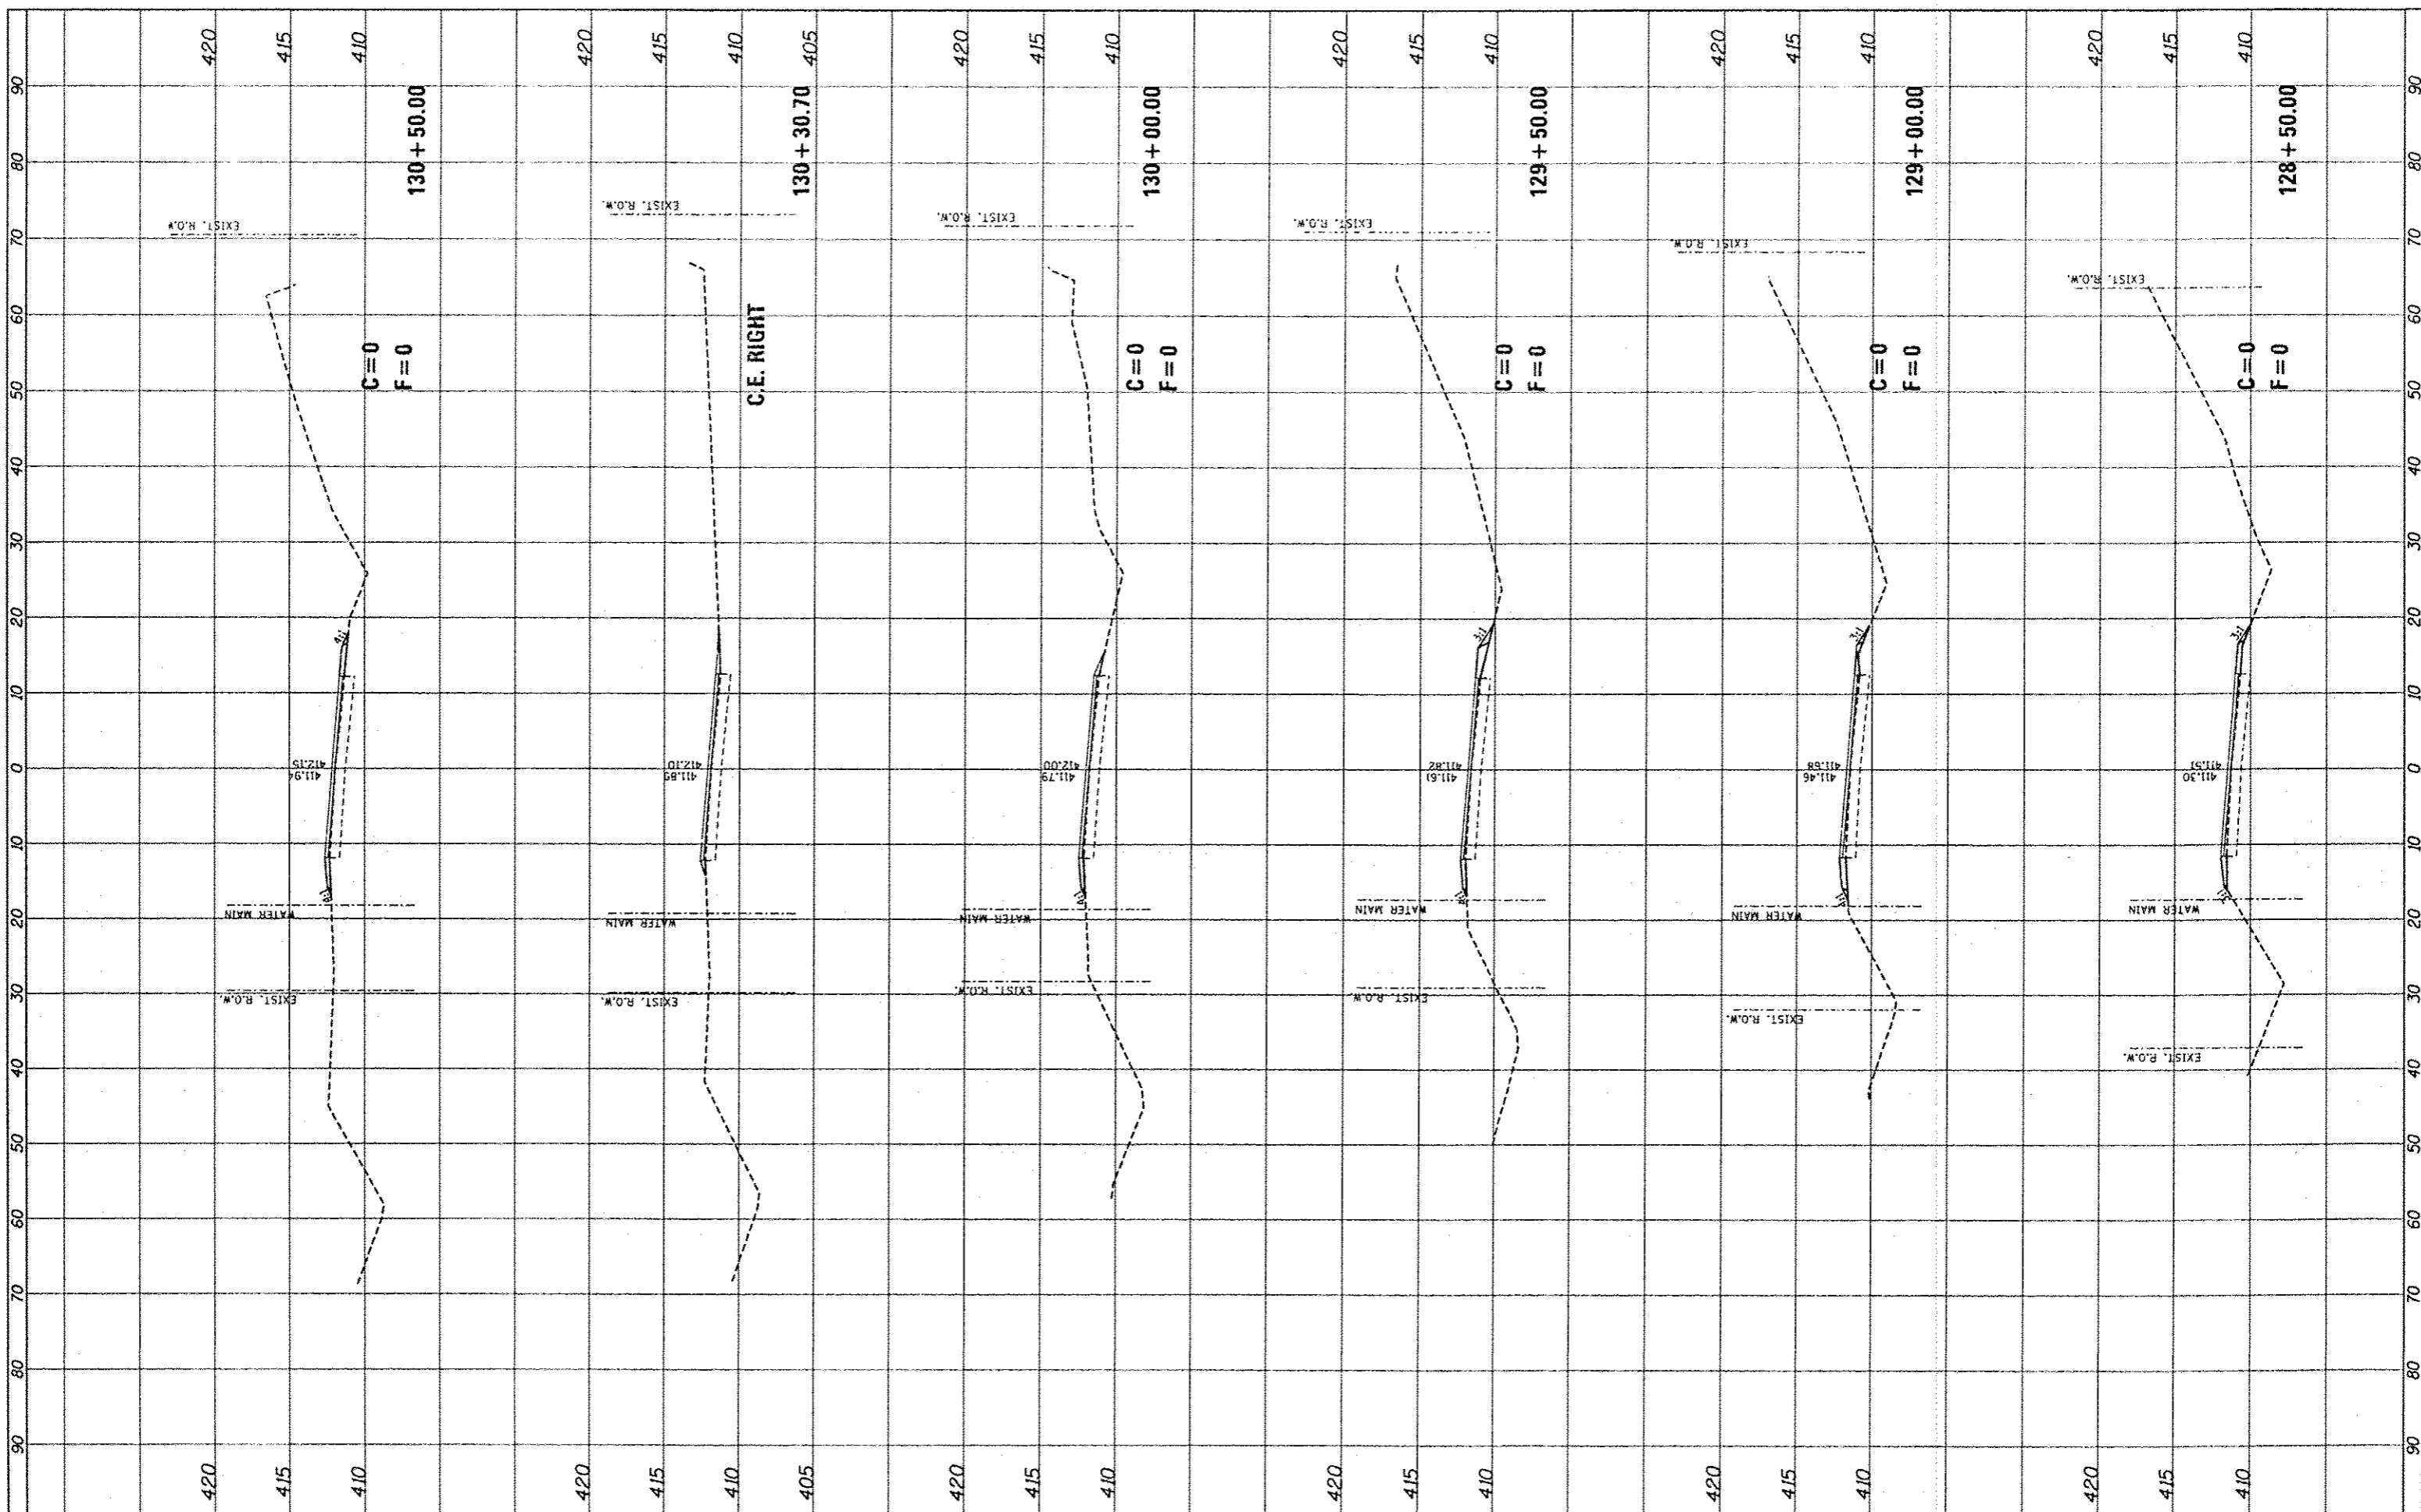

FILE NAME *
*plot.oldmad.dgn

USER NAME * romesh	DESIGNED - SAS	REVISED -
	DRAWN - JJB	REVISED -
PLOT SCALE * #SCALE*	CHECKED - BFK	REVISED -
PLOT DATE = 12/26/2012	DATE - 10/24/12	REVISED -

**CITY OF MADISON
OLD MADISON ROAD PHASE 2**

CROSS SECTIONS

SCALE: 1"=10' SHEET NO. 11 OF 17 SHEETS STA. 128+50.00 TO STA. 130+50.00

F.A. RTE.	SECTION	COUNTY	TOTAL SHEETS	SHEET NO.
	11-00054-01-WR	MADISON	46	40
			CONTRACT NO. 97513	
ILLINOIS FED. AID PROJECT				