



-  TYPE III BARRICADE WITH FLASHING LIGHTS
-  DRUM WITH STEADY BURNING LIGHT
-  PCC BASE COURSE, 9"
-  TEMPORARY BRIDGE TRAFFIC SIGNAL
-  DETECTOR LOOP

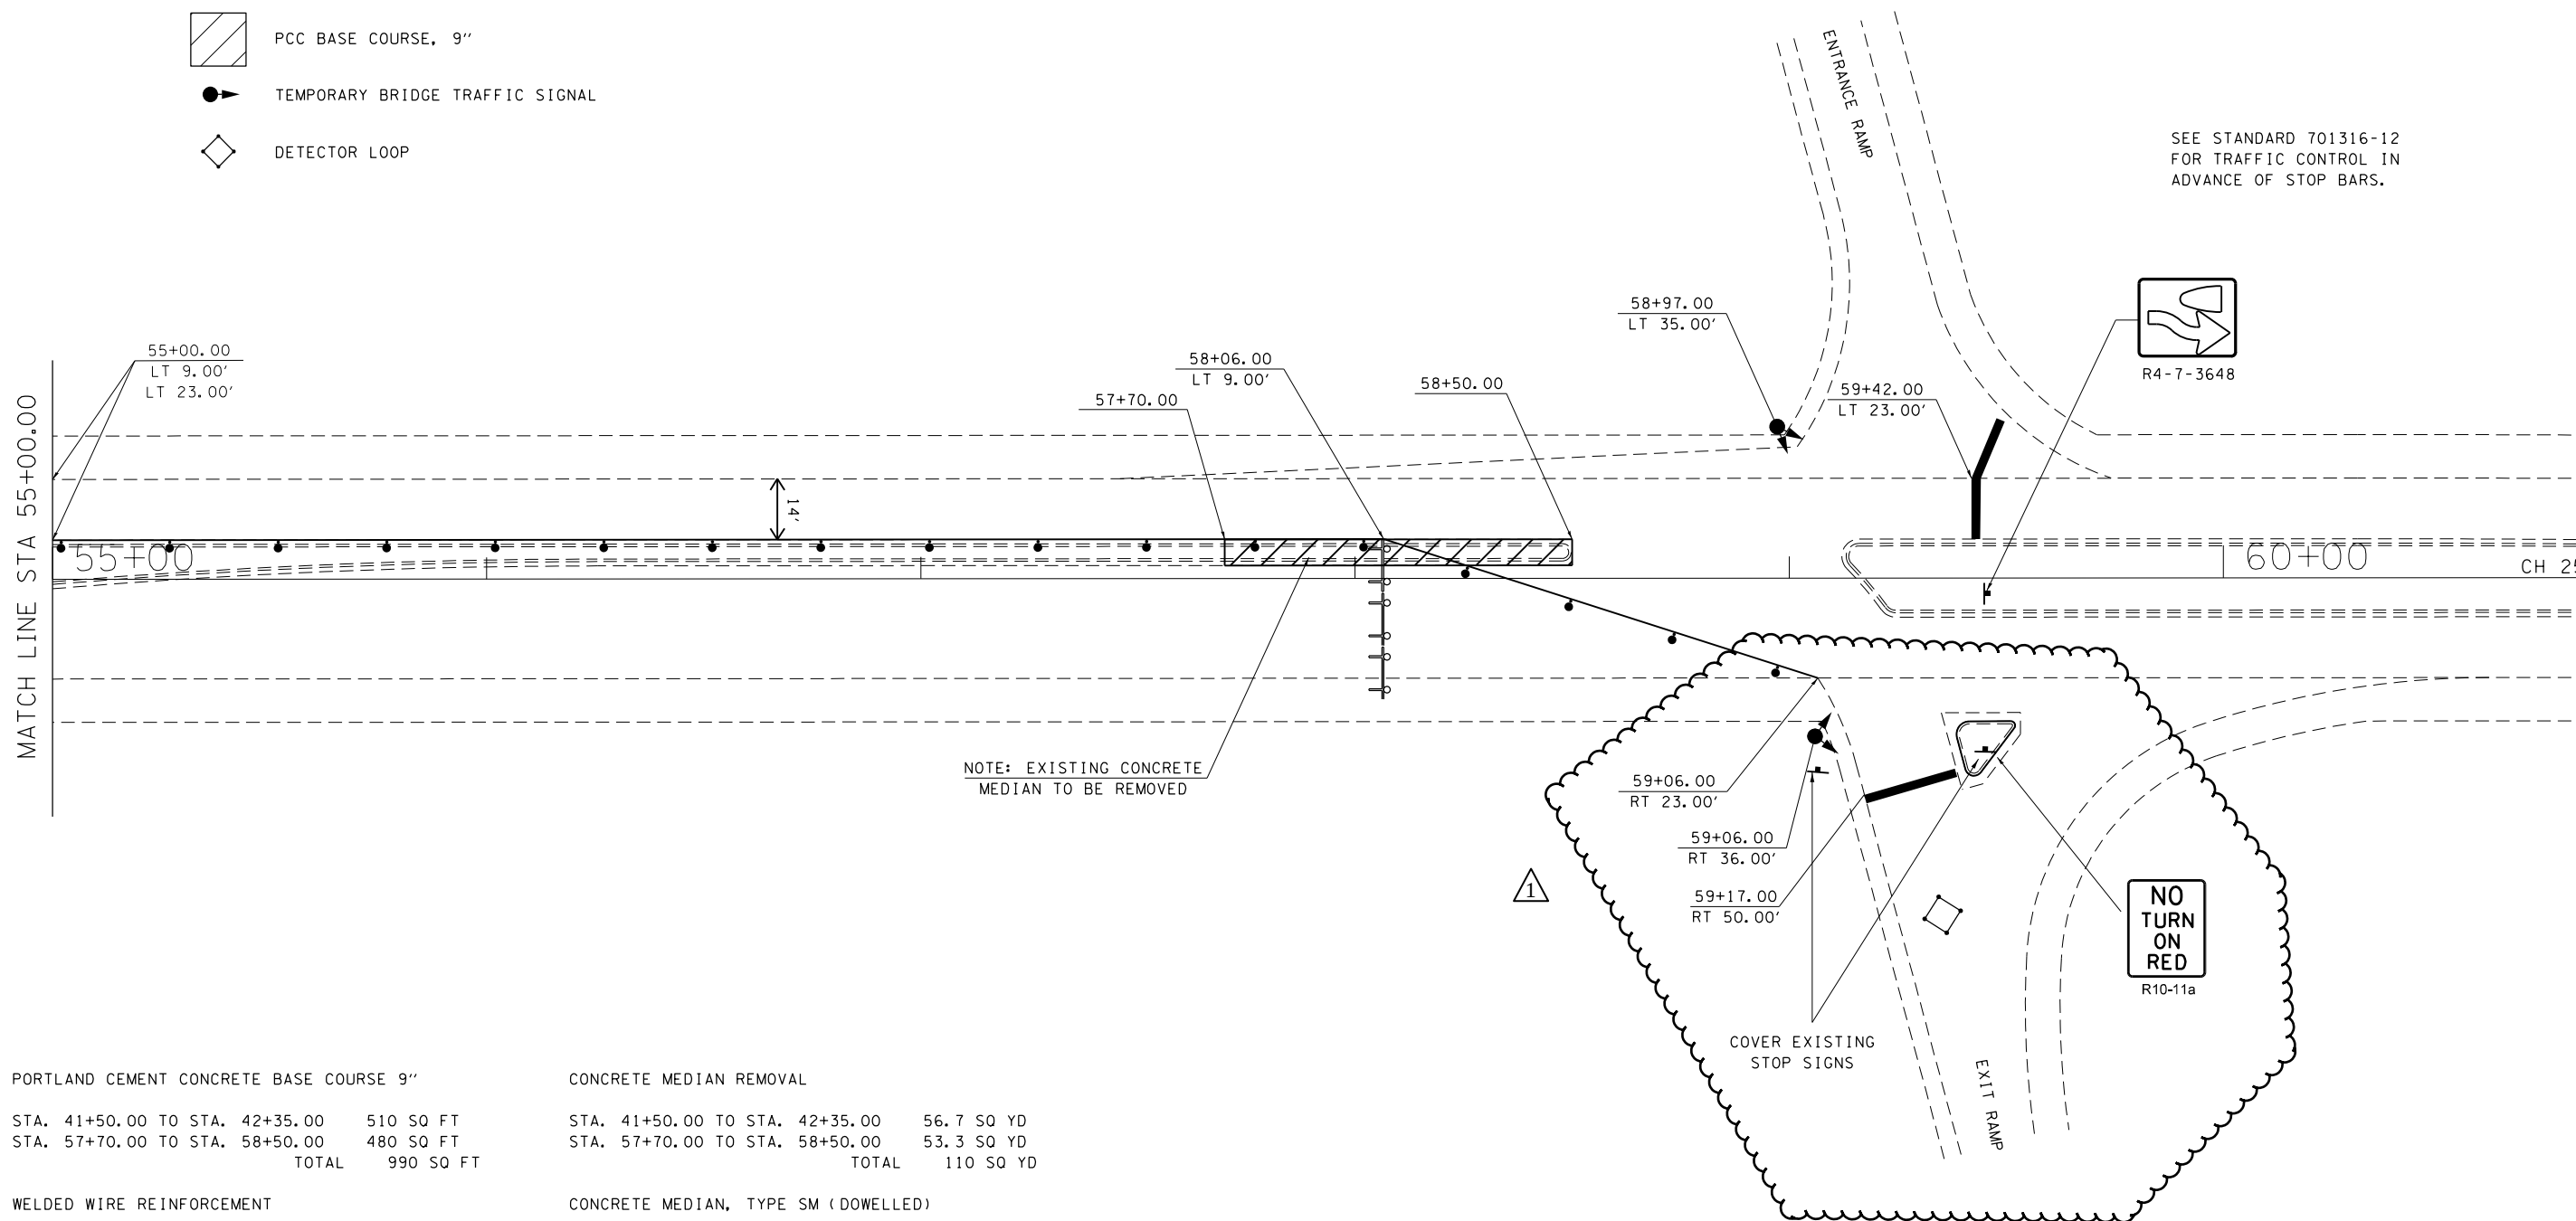

SEE STANDARD 701316-12
FOR TRAFFIC CONTROL IN
ADVANCE OF STOP BARS.

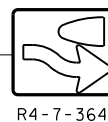

R4-7-3648



PORTLAND CEMENT CONCRETE BASE COURSE 9"

STA. 41+50.00 TO STA. 42+35.00	510 SQ FT
STA. 57+70.00 TO STA. 58+50.00	480 SQ FT
TOTAL	990 SQ FT

WELDED WIRE REINFORCEMENT

STA. 41+50.00 TO STA. 42+35.00	510 SQ FT
STA. 57+70.00 TO STA. 58+50.00	480 SQ FT
TOTAL	990 SQ FT

CONCRETE MEDIAN REMOVAL

STA. 41+50.00 TO STA. 42+35.00	56.7 SQ YD
STA. 57+70.00 TO STA. 58+50.00	53.3 SQ YD
TOTAL	110 SQ YD

CONCRETE MEDIAN, TYPE SM (DOWELLED)

STA. 41+50.00 TO STA. 42+35.00	56.7 SQ YD
STA. 57+70.00 TO STA. 58+50.00	53.3 SQ YD
TOTAL	110 SQ YD

NOTE: EXISTING CONCRETE
MEDIAN TO BE REMOVED



COVER EXISTING
STOP SIGNS

EXIT RAMP

1 REV. 2-28-2019

MODEL Default
FILE Name: p:\u0184e8e8\BID\NTEC\Illinois.gov\PIVDOT\Documents\BID\Office\BID\rdet 7\Projects\74884\CADDData\CAD\sheet\0774884-4-1-plan.dgn

USER NAME = Default	DESIGNED -	REVISED -
	DRAWN -	REVISED -
PLOT SCALE = 40,0000 ' / in.	CHECKED -	REVISED -
PLOT DATE = 2/28/2019	DATE -	REVISED -

STATE OF ILLINOIS
DEPARTMENT OF TRANSPORTATION


STAGE I TRAFFIC CONTROL
S.N. 058-0091

SCALE: SHEET 4 OF 8 SHEETS STA. TO STA.

F.A.I. RTE.	SECTION	COUNTY	TOTAL SHEETS	SHEET NO.
72	D7 BRIDGE REPAIRS 2019-1	MACON	26	10
CONTRACT NO. 74884				
ILLINOIS FED. AID PROJECT				



-  TYPE III BARRICADE WITH FLASHING LIGHTS
-  DRUM WITH STEADY BURNING LIGHT
-  PCC BASE COURSE, 9"
-  TEMPORARY BRIDGE TRAFFIC SIGNAL
-  DETECTOR LOOP

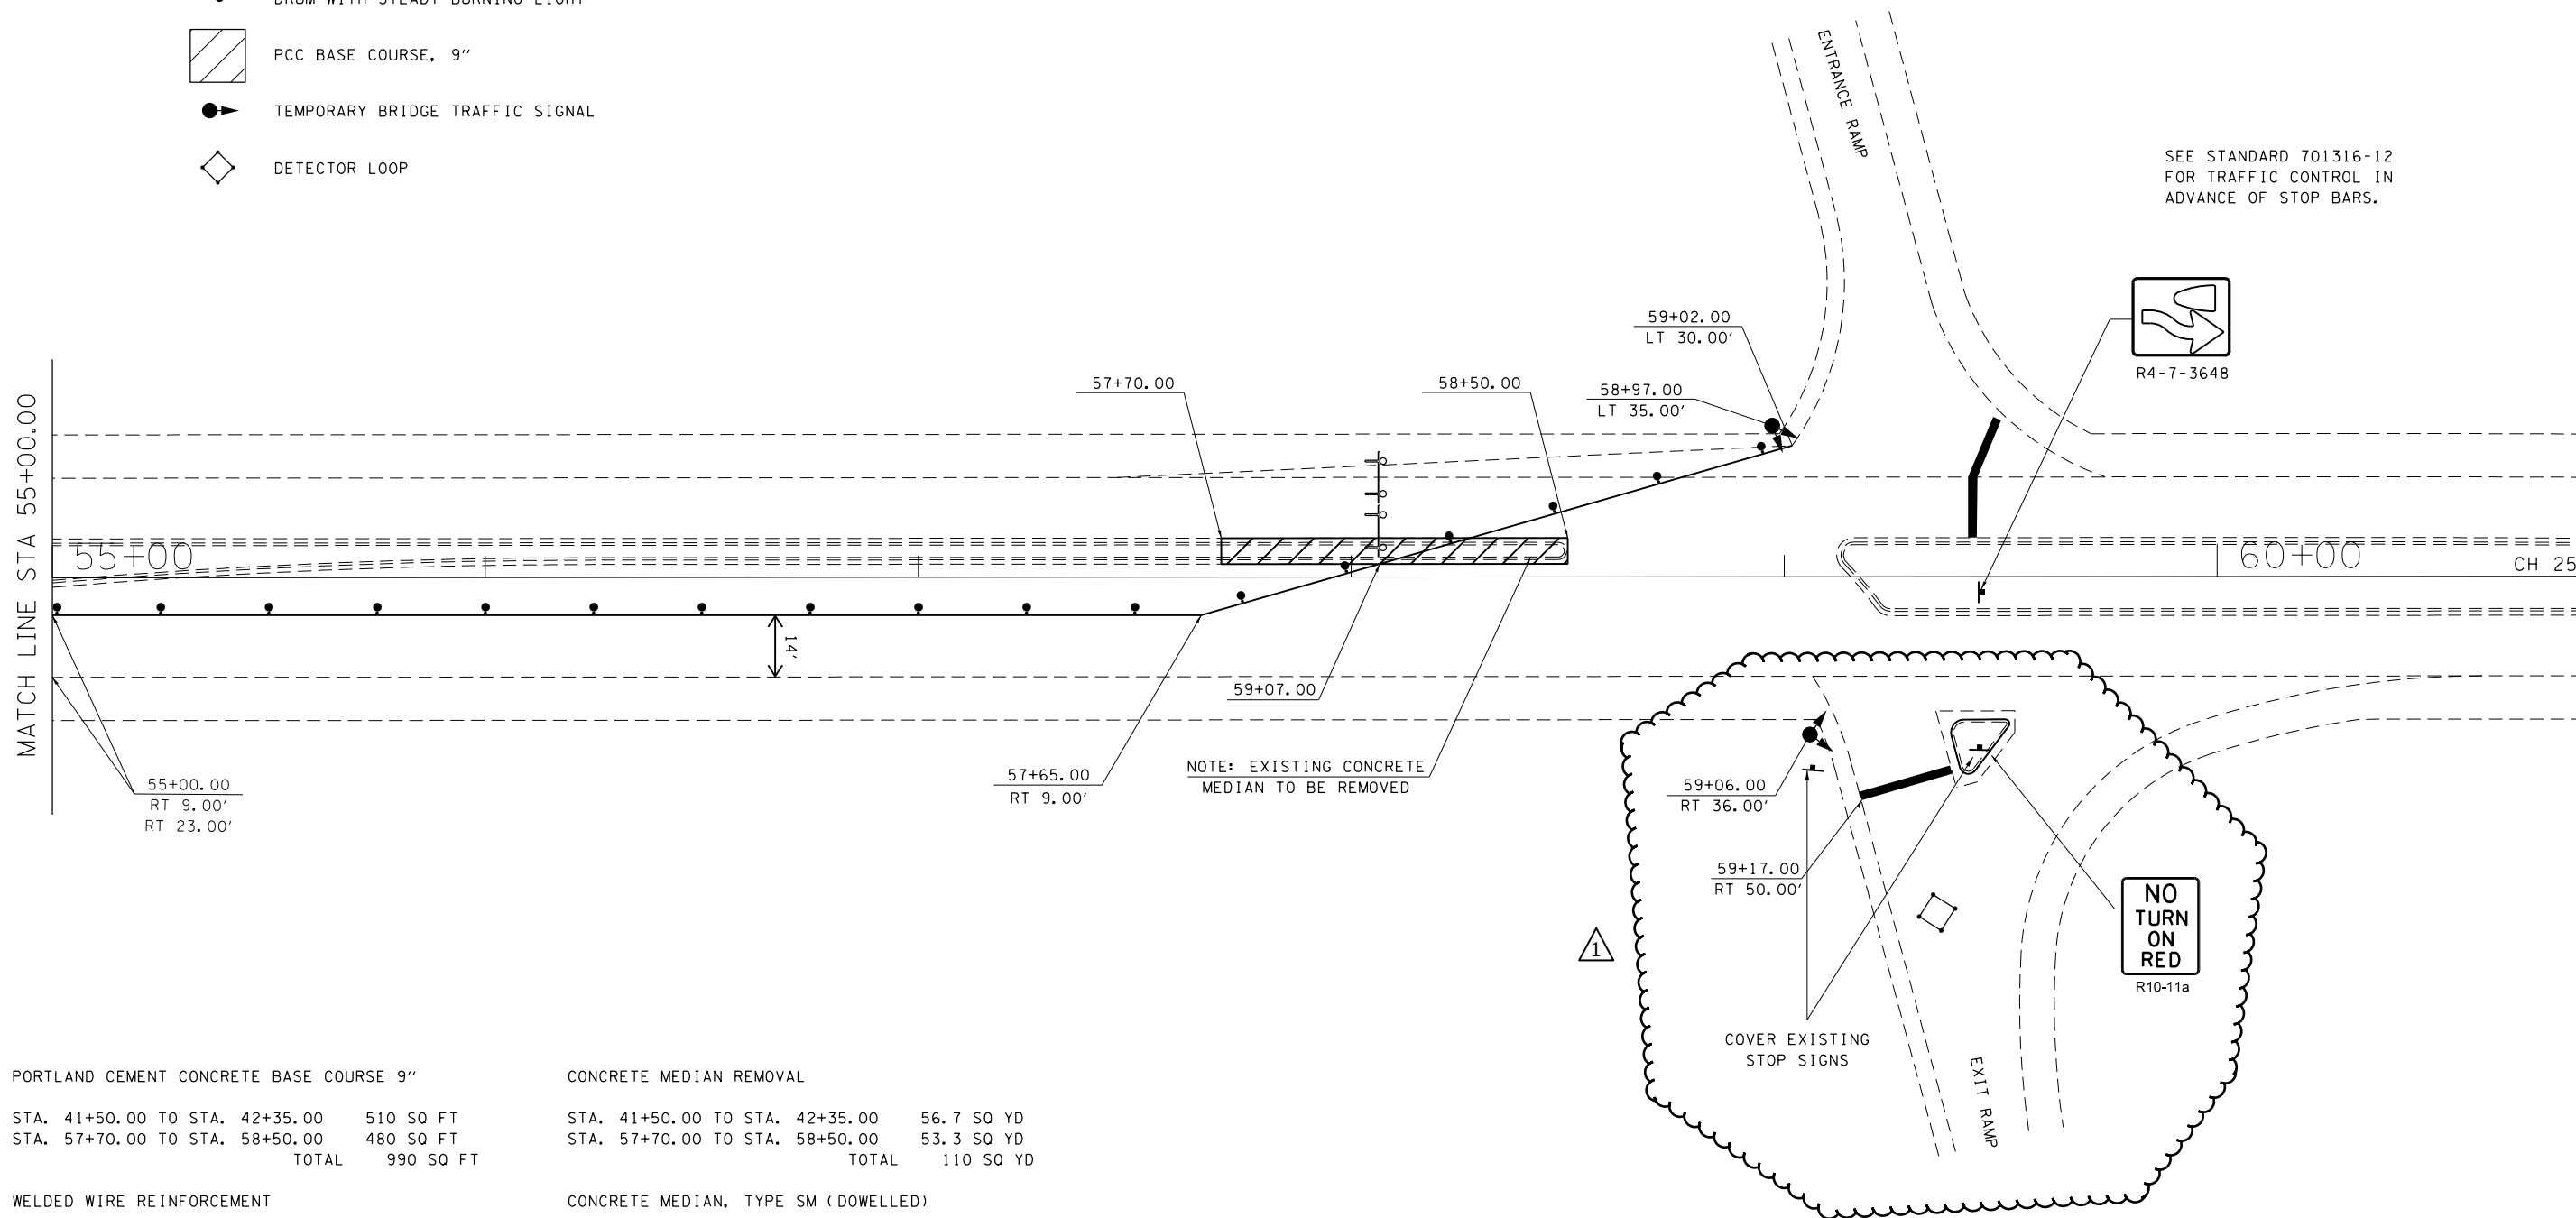

PORTLAND CEMENT CONCRETE BASE COURSE 9"

STA. 41+50.00 TO STA. 42+35.00	510 SQ FT
STA. 57+70.00 TO STA. 58+50.00	480 SQ FT
TOTAL	990 SQ FT

WELDED WIRE REINFORCEMENT

STA. 41+50.00 TO STA. 42+35.00	510 SQ FT
STA. 57+70.00 TO STA. 58+50.00	480 SQ FT
TOTAL	990 SQ FT

CONCRETE MEDIAN REMOVAL

STA. 41+50.00 TO STA. 42+35.00	56.7 SQ YD
STA. 57+70.00 TO STA. 58+50.00	53.3 SQ YD
TOTAL	110 SQ YD

CONCRETE MEDIAN, TYPE SM (DOWELLED)

STA. 41+50.00 TO STA. 42+35.00	56.7 SQ YD
STA. 57+70.00 TO STA. 58+50.00	53.3 SQ YD
TOTAL	110 SQ YD

1 REV. 2-28-2019

MODEL Default
FILE Name: p:\u0008\BID\NTEC\Illinois.gov\PIVDOT\Documents\DOT Offices\District 7\Projects\74884\CADDData\CADDsheets\0774884-8-Plan.dgn

	USER NAME = Default	DESIGNED -	REVISED -	STATE OF ILLINOIS DEPARTMENT OF TRANSPORTATION	STAGE II TRAFFIC CONTROL S.N. 058-0091				F.A.I. RTE.	SECTION	COUNTY	TOTAL SHEETS	SHEET NO.
		DRAWN -	REVISED -						72	D7 BRIDGE REPAIRS 2019-1	MACON	26	14
	PLOT SCALE = 40,0000 ' / in.	CHECKED -	REVISED -		CONTRACT NO. 74884								
	PLOT DATE = 2/28/2019	DATE -	REVISED -		ILLINOIS FED. AID PROJECT								
						SCALE:	SHEET 8	OF 8 SHEETS	STA.	TO STA.			