


25 20 15 10 5 0 5 10 15 20 25 30 35 40 45 50 55 60 65 70 75 80 85 90 95 100 105 110 115 120 125

THE UTILITY INFORMATION SHOWN ON THE CROSS SECTIONS ARE FROM THE BEST AVAILABLE INFORMATION PROVIDED TO HDR, INC. ACTUAL HORIZONTAL AND VERTICAL LOCATIONS MAY VARY. THE HORIZONTAL LOCATION AND DEPTHS OF THE UTILITIES SHOWN ARE ASSUMED AND SHOULD NOT BE CONSIDERED ACCURATE UNLESS NOTED OTHERWISE. THE CONTRACTOR SHALL BE RESPONSIBLE FOR VERIFYING THE LOCATION OF ALL UTILITIES.

STRUCTURAL ELEMENTS SHOWN ON THE CROSS SECTIONS ARE APPROXIMATE AND NOT INTENDED FOR USE IN CONSTRUCTION. SEE STRUCTURAL PLANS FOR COMPLETE STRUCTURAL DETAILS.


UNLESS OTHERWISE NOTED CROSS SECTIONS ARE SHOWN PERPENDICULAR TO THE ALIGNMENT INDICATED IN THE TITLEBLOCK. CROSS SECTIONS AT A SKEW ARE LABELED WITH THE SKEW ANGLE RELATIVE TO NORMAL.

DATE	
BY	
NO.	
FINISHED SURVEY	
PLOTTED TEMPLATE	
AREAS CHECKED	

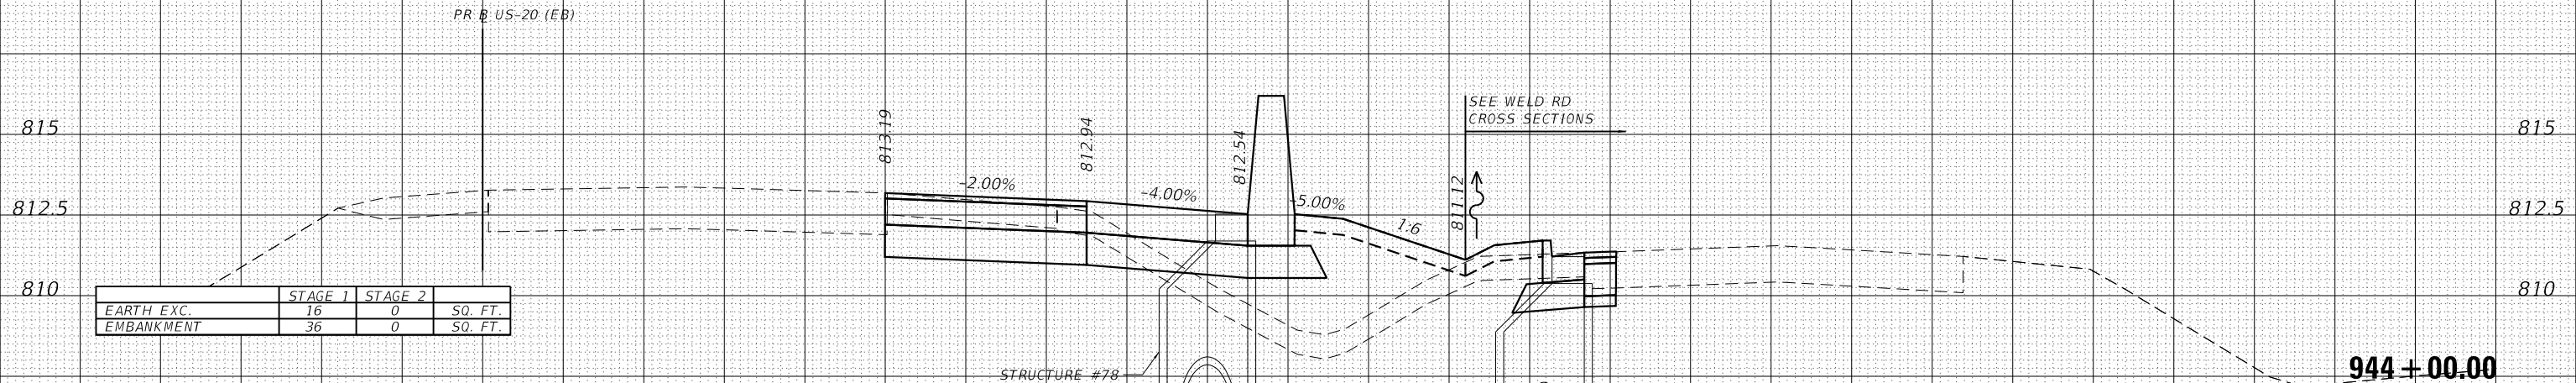


	STAGE 1	STAGE 2	SQ. FT.
EARTH EXC.	16	0	
EMBANKMENT	36	0	

DATE	
BY	
NO.	
ORIGINAL SURVEY	
PLOTTED TEMPLATE	
AREAS CHECKED	

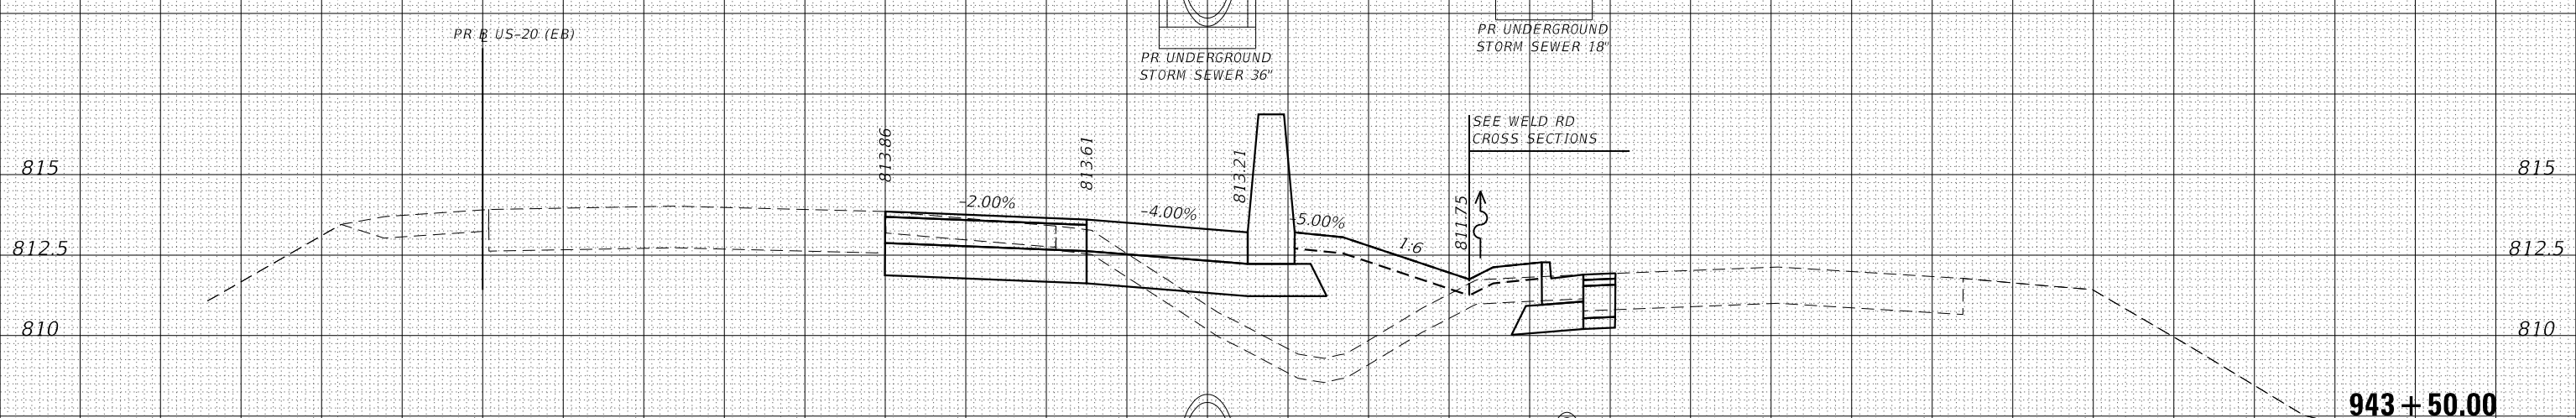

	STAGE 1	STAGE 2	SQ. FT.
EARTH EXC.	16	0	
EMBANKMENT	39	0	

25 20 15 10 5 0 5 10 15 20 25 30 35 40 45 50 55 60 65 70 75 80 85 90 95 100 105 110 115 120 125

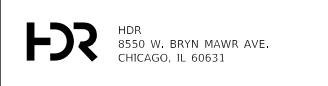

USER NAME = RR00GERS	DESIGNED - AKS	REVISED -
FILE NAME = 5 Scale X5 - US-20	DRAWN - AKS	REVISED -
PLOT SCALE = 10.0000' / in.	CHECKED - DWW	REVISED -
PLOT DATE = 01/03/2019	DATE - 01-03-19	REVISED -

STATE OF ILLINOIS  
DEPARTMENT OF TRANSPORTATION

CROSS SECTIONS  
US-20

SCALE: 1"=51/1"=2.5' SHEET 32 OF 43 SHEETS STA. 943+50.00 TO STA. 944+00.00

F.A.P. RTE.	SECTION	COUNTY	TOTAL SHEETS	SHEET NO.
336/345	14-00446-00-CH	KANE	354	301
CONTRACT NO. 61F57				

FED. ROAD DIST. NO. 1 ILLINOIS FED. AID PROJECT


25 20 15 10 5 0 5 10 15 20 25 30 35 40 45 50 55 60 65 70 75 80 85 90 95 100 105 110 115 120 125

THE UTILITY INFORMATION SHOWN ON THE CROSS SECTIONS ARE FROM THE BEST AVAILABLE INFORMATION PROVIDED TO HDR, INC. ACTUAL HORIZONTAL AND VERTICAL LOCATIONS MAY VARY. THE HORIZONTAL LOCATION AND DEPTHS OF THE UTILITIES SHOWN ARE ASSUMED AND SHOULD NOT BE CONSIDERED ACCURATE UNLESS NOTED OTHERWISE. THE CONTRACTOR SHALL BE RESPONSIBLE FOR VERIFYING THE LOCATION OF ALL UTILITIES.


STRUCTURAL ELEMENTS SHOWN ON THE CROSS SECTIONS ARE APPROXIMATE AND NOT INTENDED FOR USE IN CONSTRUCTION. SEE STRUCTURAL PLANS FOR COMPLETE STRUCTURAL DETAILS.

UNLESS OTHERWISE NOTED CROSS SECTIONS ARE SHOWN PERPENDICULAR TO THE ALIGNMENT INDICATED IN THE TITLEBLOCK. CROSS SECTIONS AT A SKEW ARE LABELED WITH THE SKEW ANGLE RELATIVE TO NORMAL.


DATE	
BY	
FINISHED SURVEY	
PLOTTED TEMPLATE	
NOTE BOOK	
AREAS CHECKED	
NO.	

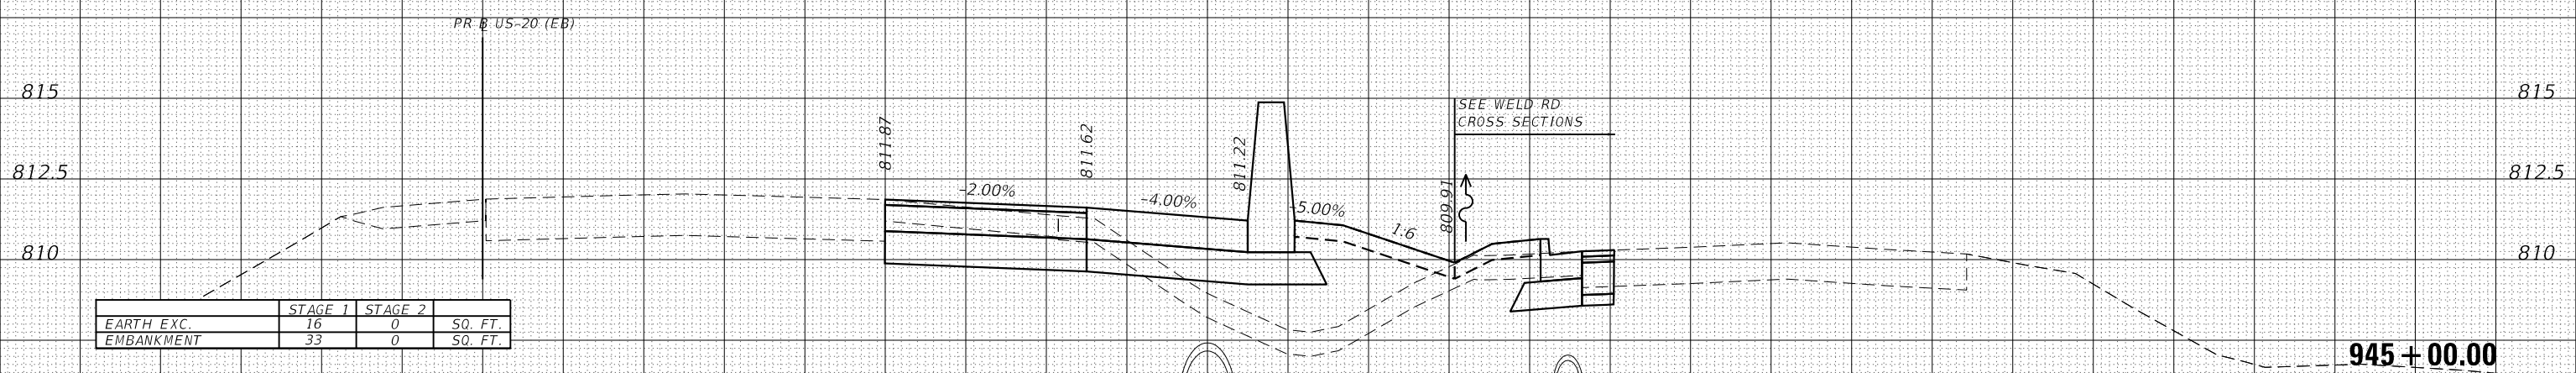

DATE	
BY	
ORIGINAL SURVEY	
PLOTTED TEMPLATE	
NOTE BOOK	
AREAS CHECKED	
NO.	

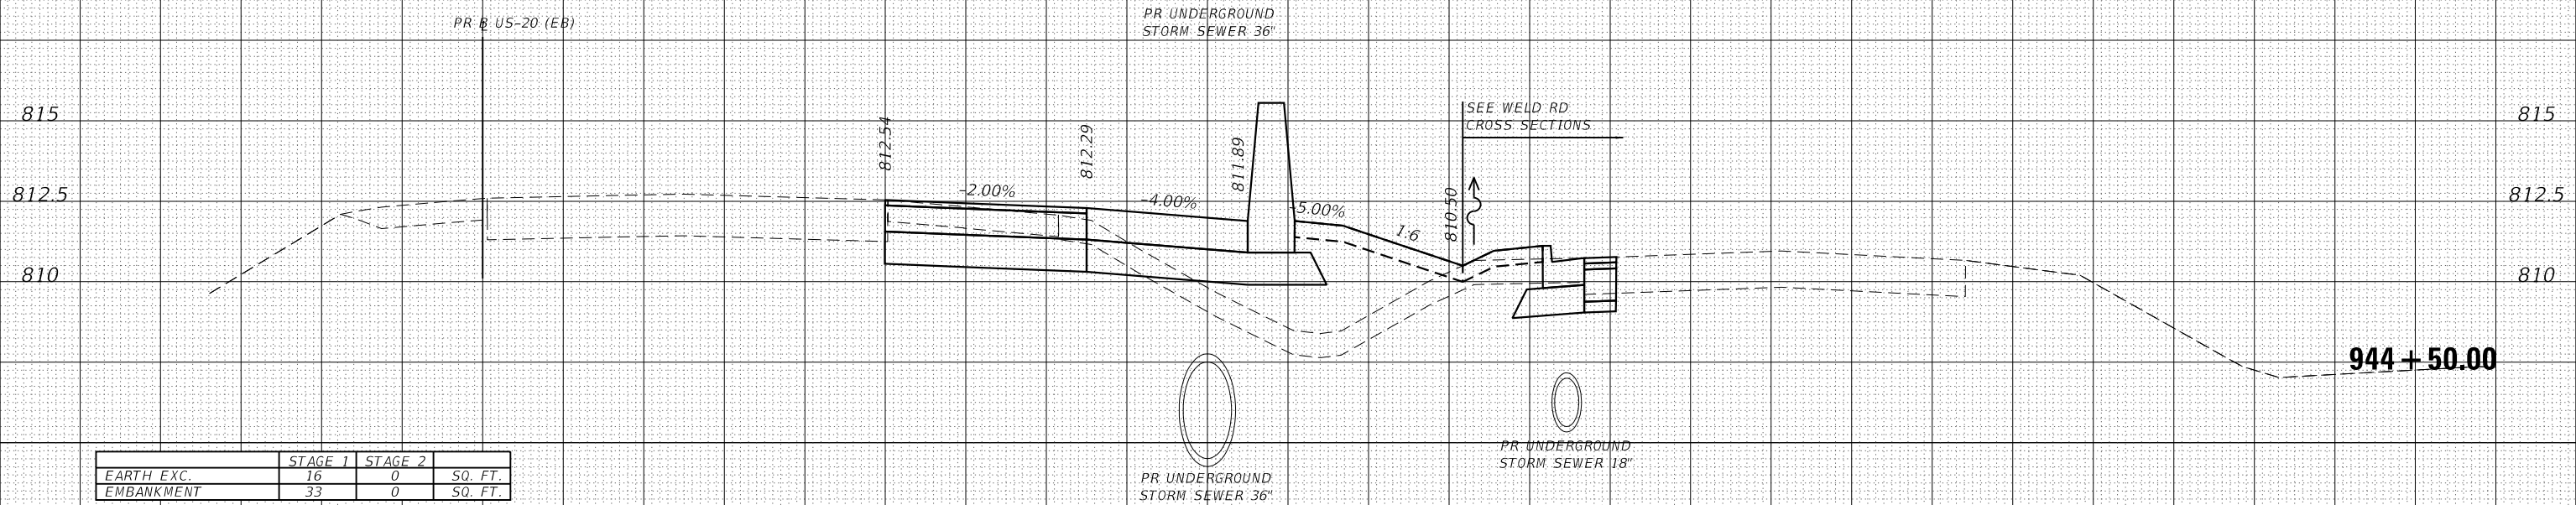

25 20 15 10 5 0 5 10 15 20 25 30 35 40 45 50 55 60 65 70 75 80 85 90 95 100 105 110 115 120 125

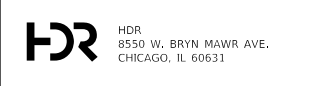

USER NAME = RR0GERS	DESIGNED - AKS	REVISED -
FILE NAME = 5 Scale X5 - US-20	DRAWN - AKS	REVISED -
PLOT SCALE = 10.0000' / in.	CHECKED - DWW	REVISED -
PLOT DATE = 01/03/2019	DATE - 01-03-19	REVISED -

STATE OF ILLINOIS  
DEPARTMENT OF TRANSPORTATION

CROSS SECTIONS  
US-20

SCALE: 1"=5'/1"=2.5' SHEET 33 OF 43 SHEETS STA. 944+50.00 TO STA. 945+00.00

F.A.P. RTE.	SECTION	COUNTY	TOTAL SHEETS	SHEET NO.
336/345	14-00446-00-CH	KANE	354	302
CONTRACT NO. 61F57				

FED. ROAD DIST. NO. 1 ILLINOIS FED. AID PROJECT


25 20 15 10 5 0 5 10 15 20 25 30 35 40 45 50 55 60 65 70 75 80 85 90 95 100 105 110 115 120 125

THE UTILITY INFORMATION SHOWN ON THE CROSS SECTIONS ARE FROM THE BEST AVAILABLE INFORMATION PROVIDED TO HDR, INC. ACTUAL HORIZONTAL AND VERTICAL LOCATIONS MAY VARY. THE HORIZONTAL LOCATION AND DEPTHS OF THE UTILITIES SHOWN ARE ASSUMED AND SHOULD NOT BE CONSIDERED ACCURATE UNLESS NOTED OTHERWISE. THE CONTRACTOR SHALL BE RESPONSIBLE FOR VERIFYING THE LOCATION OF ALL UTILITIES.

STRUCTURAL ELEMENTS SHOWN ON THE CROSS SECTIONS ARE APPROXIMATE AND NOT INTENDED FOR USE IN CONSTRUCTION. SEE STRUCTURAL PLANS FOR COMPLETE STRUCTURAL DETAILS.


UNLESS OTHERWISE NOTED CROSS SECTIONS ARE SHOWN PERPENDICULAR TO THE ALIGNMENT INDICATED IN THE TITLEBLOCK. CROSS SECTIONS AT A SKEW ARE LABELED WITH THE SKEW ANGLE RELATIVE TO NORMAL.

DATE	
BY	
NO.	
FINISHED SURVEY	
PLOTTED TEMPLATE	
NOTE BOOK AREAS CHECKED	

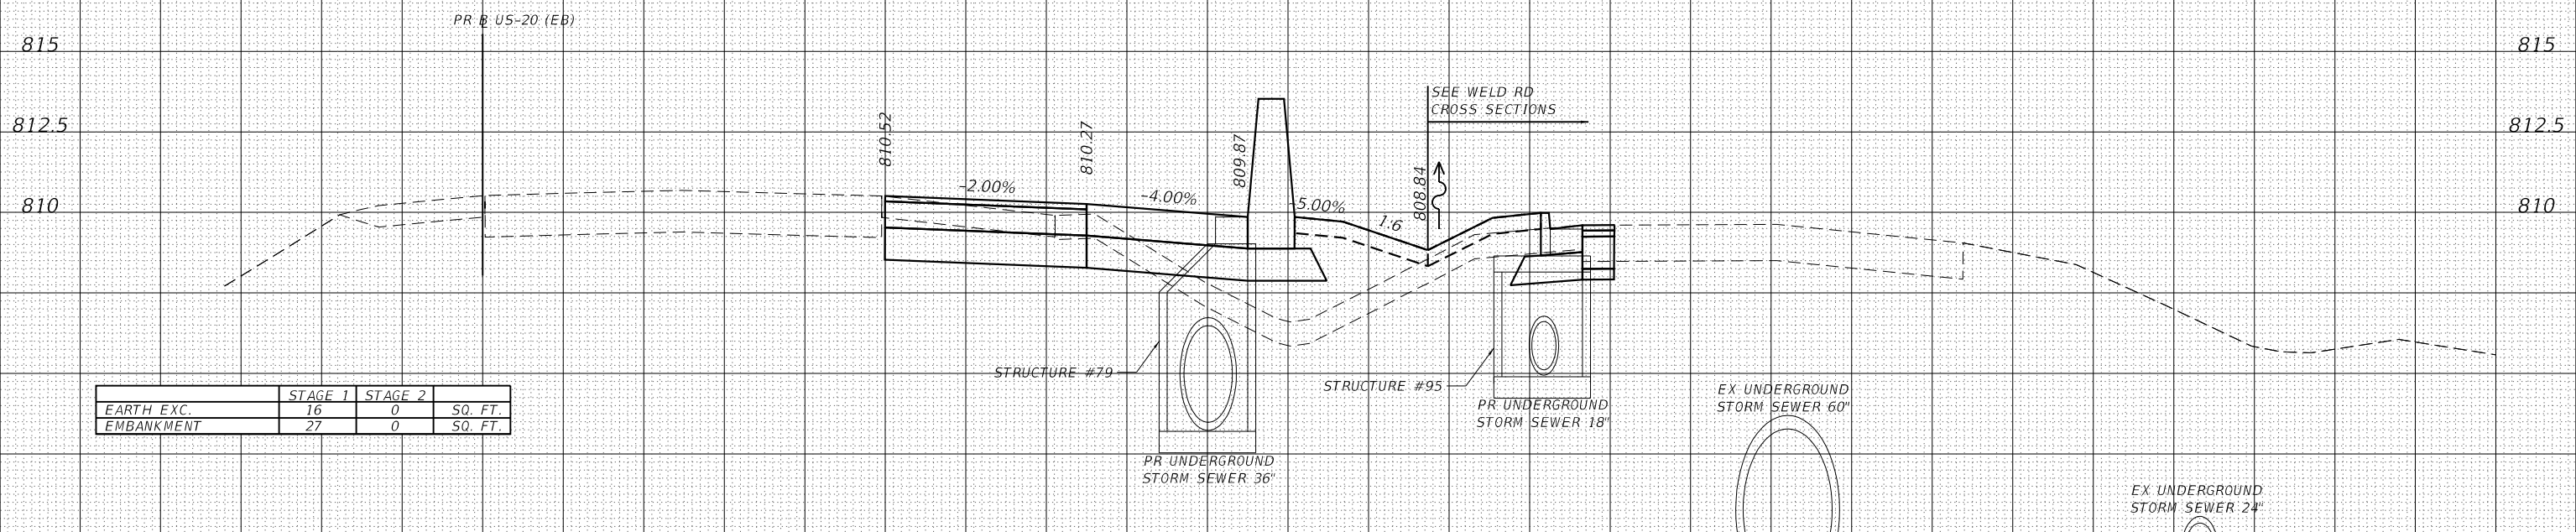


	STAGE 1	STAGE 2	SQ. FT.
EARTH EXC.	16	0	
EMBANKMENT	27	0	

DATE	
BY	
NO.	
ORIGINAL SURVEY	
PLOTTED TEMPLATE	
NOTE BOOK AREAS CHECKED	

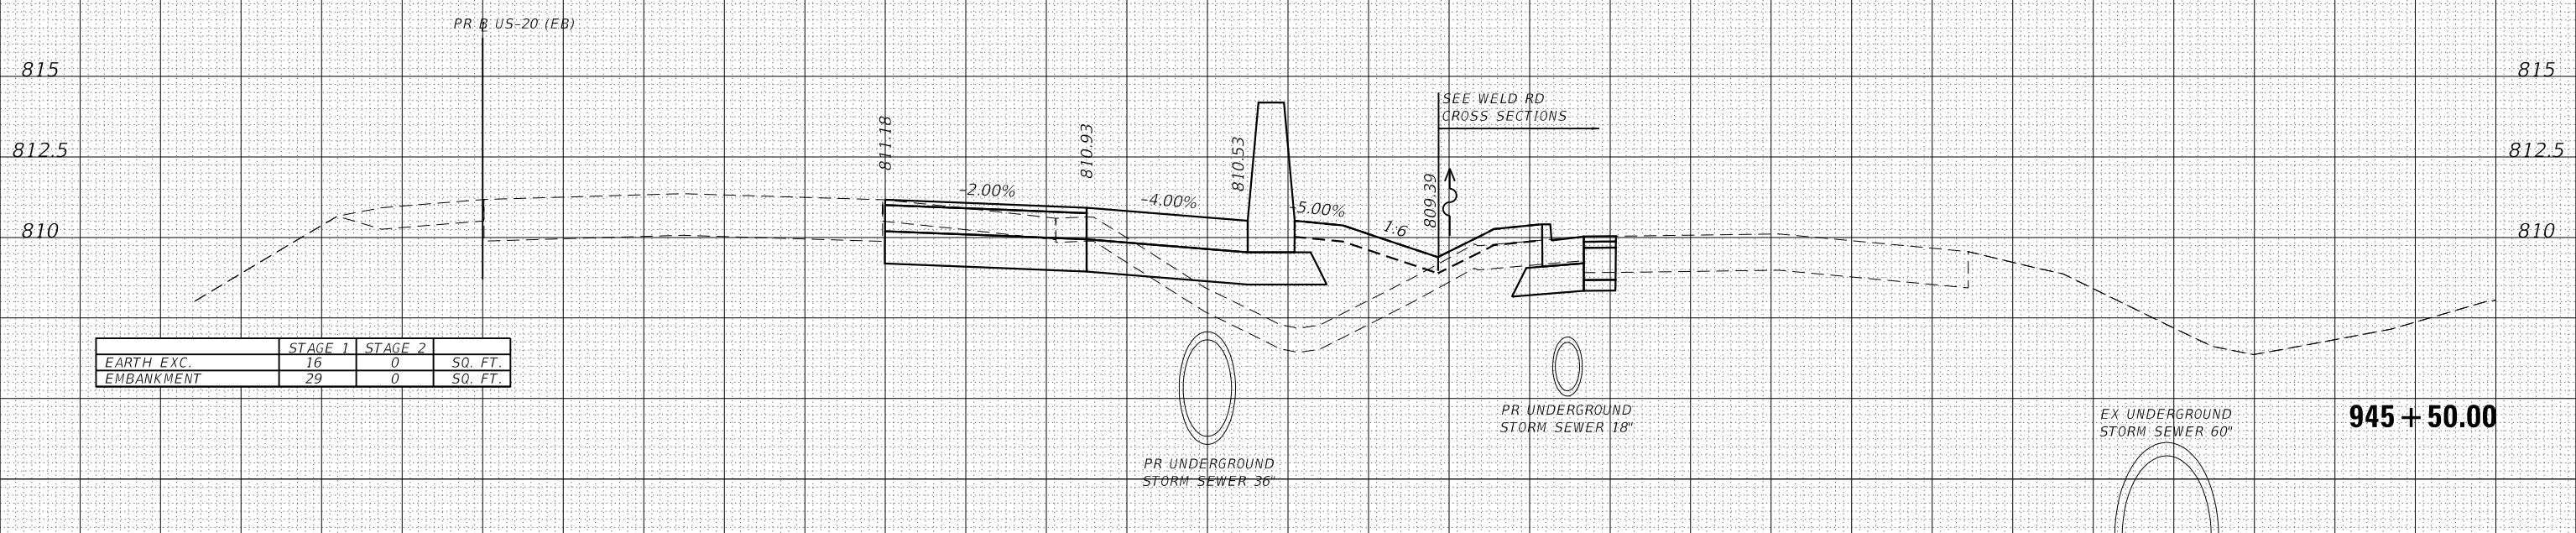

	STAGE 1	STAGE 2	SQ. FT.
EARTH EXC.	16	0	
EMBANKMENT	29	0	

25 20 15 10 5 0 5 10 15 20 25 30 35 40 45 50 55 60 65 70 75 80 85 90 95 100 105 110 115 120 125

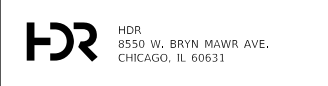

USER NAME = RR00RS	DESIGNED - AKS	REVISED -
FILE NAME = 5 Scale X5 - US-20	DRAWN - AKS	REVISED -
PLOT SCALE = 10.0000' / in.	CHECKED - DWW	REVISED -
PLOT DATE = 01/03/2019	DATE - 01-03-19	REVISED -

STATE OF ILLINOIS  
DEPARTMENT OF TRANSPORTATION

CROSS SECTIONS  
US-20

SCALE: 1"=51/1"=2.5' SHEET 34 OF 43 SHEETS STA. 945+50.00 TO STA. 946+00.00

F.A.P. RTE.	SECTION	COUNTY	TOTAL SHEETS	SHEET NO.
336/345	14-00446-00-CH	KANE	354	303
CONTRACT NO. 61F57				

FED. ROAD DIST. NO. 1 ILLINOIS FED. AID PROJECT


25 20 15 10 5 0 5 10 15 20 25 30 35 40 45 50 55 60 65 70 75 80 85 90 95 100 105 110 115 120 125

THE UTILITY INFORMATION SHOWN ON THE CROSS SECTIONS ARE FROM THE BEST AVAILABLE INFORMATION PROVIDED TO HDR, INC. ACTUAL HORIZONTAL AND VERTICAL LOCATIONS MAY VARY. THE HORIZONTAL LOCATION AND DEPTHS OF THE UTILITIES SHOWN ARE ASSUMED AND SHOULD NOT BE CONSIDERED ACCURATE UNLESS NOTED OTHERWISE. THE CONTRACTOR SHALL BE RESPONSIBLE FOR VERIFYING THE LOCATION OF ALL UTILITIES.


STRUCTURAL ELEMENTS SHOWN ON THE CROSS SECTIONS ARE APPROXIMATE AND NOT INTENDED FOR USE IN CONSTRUCTION. SEE STRUCTURAL PLANS FOR COMPLETE STRUCTURAL DETAILS.

UNLESS OTHERWISE NOTED CROSS SECTIONS ARE SHOWN PERPENDICULAR TO THE ALIGNMENT INDICATED IN THE TITLEBLOCK. CROSS SECTIONS AT A SKEW ARE LABELED WITH THE SKEW ANGLE RELATIVE TO NORMAL.


DATE	
BY	
FINISHED SURVEY	
PLOTTED	
TEMPLATE	
NOTE BOOK	
AREAS CHECKED	
NO.	

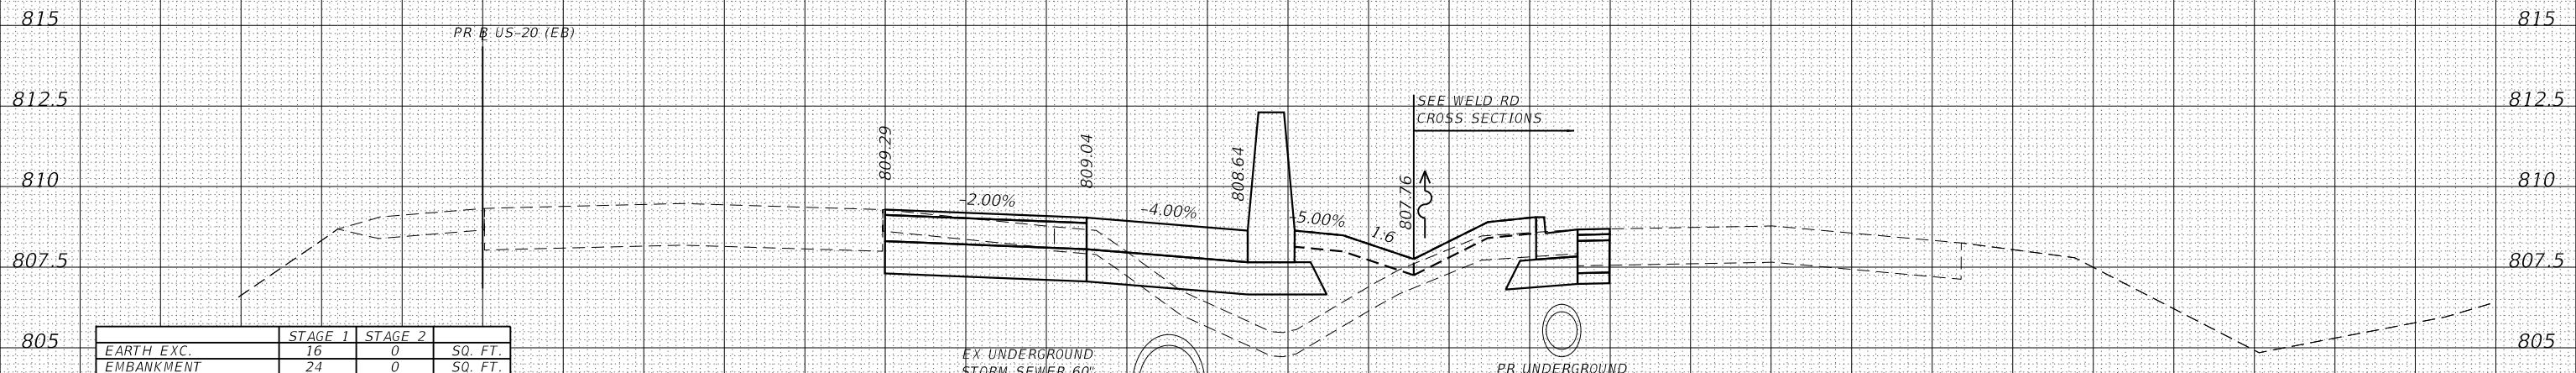

DATE	
BY	
ORIGINAL SURVEY	
PLOTTED	
TEMPLATE	
NOTE BOOK	
AREAS CHECKED	
NO.	

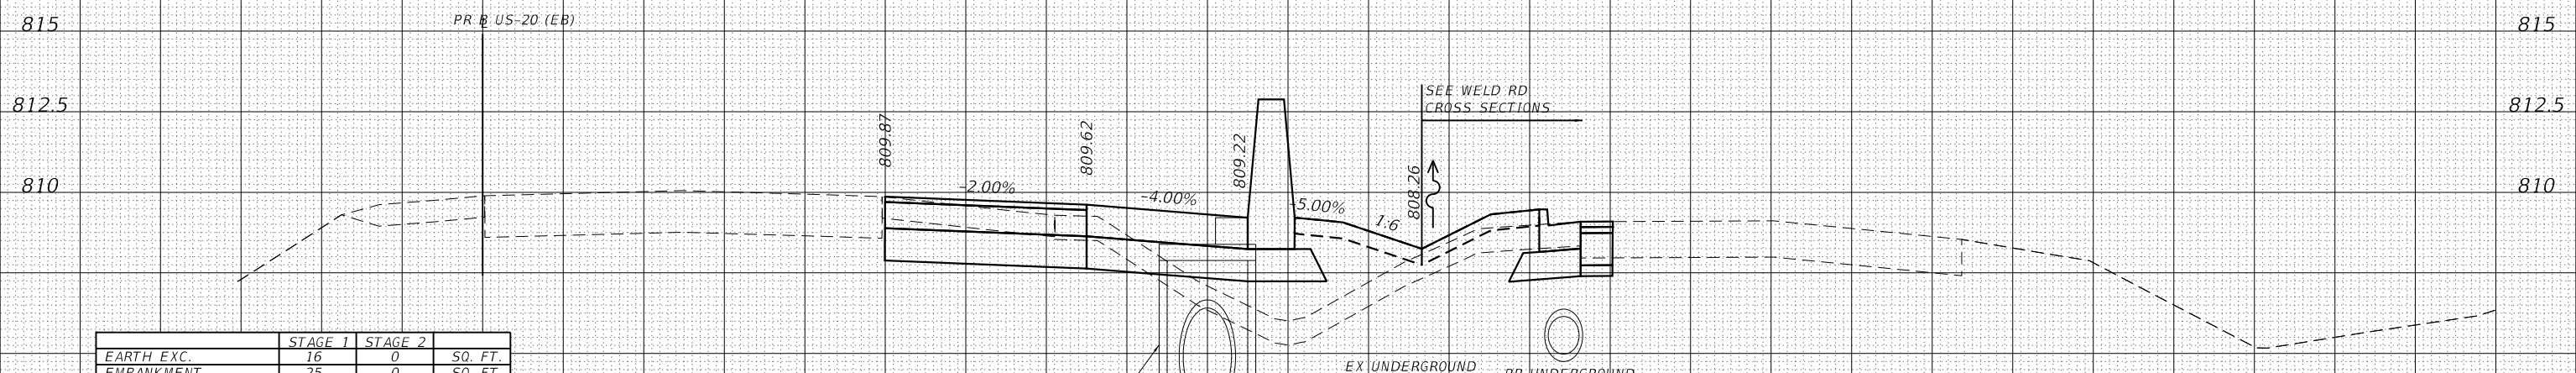

25 20 15 10 5 0 5 10 15 20 25 30 35 40 45 50 55 60 65 70 75 80 85 90 95 100 105 110 115 120 125

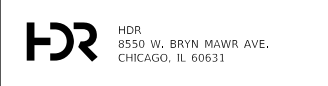

USER NAME = RRROGERS	DESIGNED - AKS	REVISED -
FILE NAME = 5 Scale X5 - US-20	DRAWN - AKS	REVISED -
PLOT SCALE = 10.0000' / in.	CHECKED - DWW	REVISED -
PLOT DATE = 01/03/2019	DATE - 01-03-19	REVISED -

STATE OF ILLINOIS  
DEPARTMENT OF TRANSPORTATION

CROSS SECTIONS  
US-20

SCALE: 1"=51/1"=2.5 SHEET 35 OF 43 SHEETS STA. 946+50.00 TO STA. 947+00.00

F.A.P. RTE.	SECTION	COUNTY	TOTAL SHEETS	SHEET NO.
336/345	14-00446-00-CH	KANE	354	304
CONTRACT NO. 61F57				
FED. ROAD DIST. NO. 1 ILLINOIS FED. AID PROJECT				


DATE	
BY	
SURVEYED	
PLOTTED	
TEMPLATE	
AREAS	
CHECKED	
FINAL SURVEY	
NOTE BOOK	
NO.	

DATE	
BY	
SURVEYED	
PLOTTED	
TEMPLATE	
AREAS	
CHECKED	
ORIGINAL SURVEY	
NOTE BOOK	
NO.	

THE UTILITY INFORMATION SHOWN ON THE CROSS SECTIONS ARE FROM THE BEST AVAILABLE INFORMATION PROVIDED TO HDR, INC. ACTUAL HORIZONTAL AND VERTICAL LOCATIONS MAY VARY. THE HORIZONTAL LOCATION AND DEPTHS OF THE UTILITIES SHOWN ARE ASSUMED AND SHOULD NOT BE CONSIDERED ACCURATE UNLESS NOTED OTHERWISE. THE CONTRACTOR SHALL BE RESPONSIBLE FOR VERIFYING THE LOCATION OF ALL UTILITIES.

STRUCTURAL ELEMENTS SHOWN ON THE CROSS SECTIONS ARE APPROXIMATE AND NOT INTENDED FOR USE IN CONSTRUCTION. SEE STRUCTURAL PLANS FOR COMPLETE STRUCTURAL DETAILS.

UNLESS OTHERWISE NOTED CROSS SECTIONS ARE SHOWN PERPENDICULAR TO THE ALIGNMENT INDICATED IN THE TITLEBLOCK. CROSS SECTIONS AT A SKEW ARE LABELED WITH THE SKEW ANGLE RELATIVE TO NORMAL.

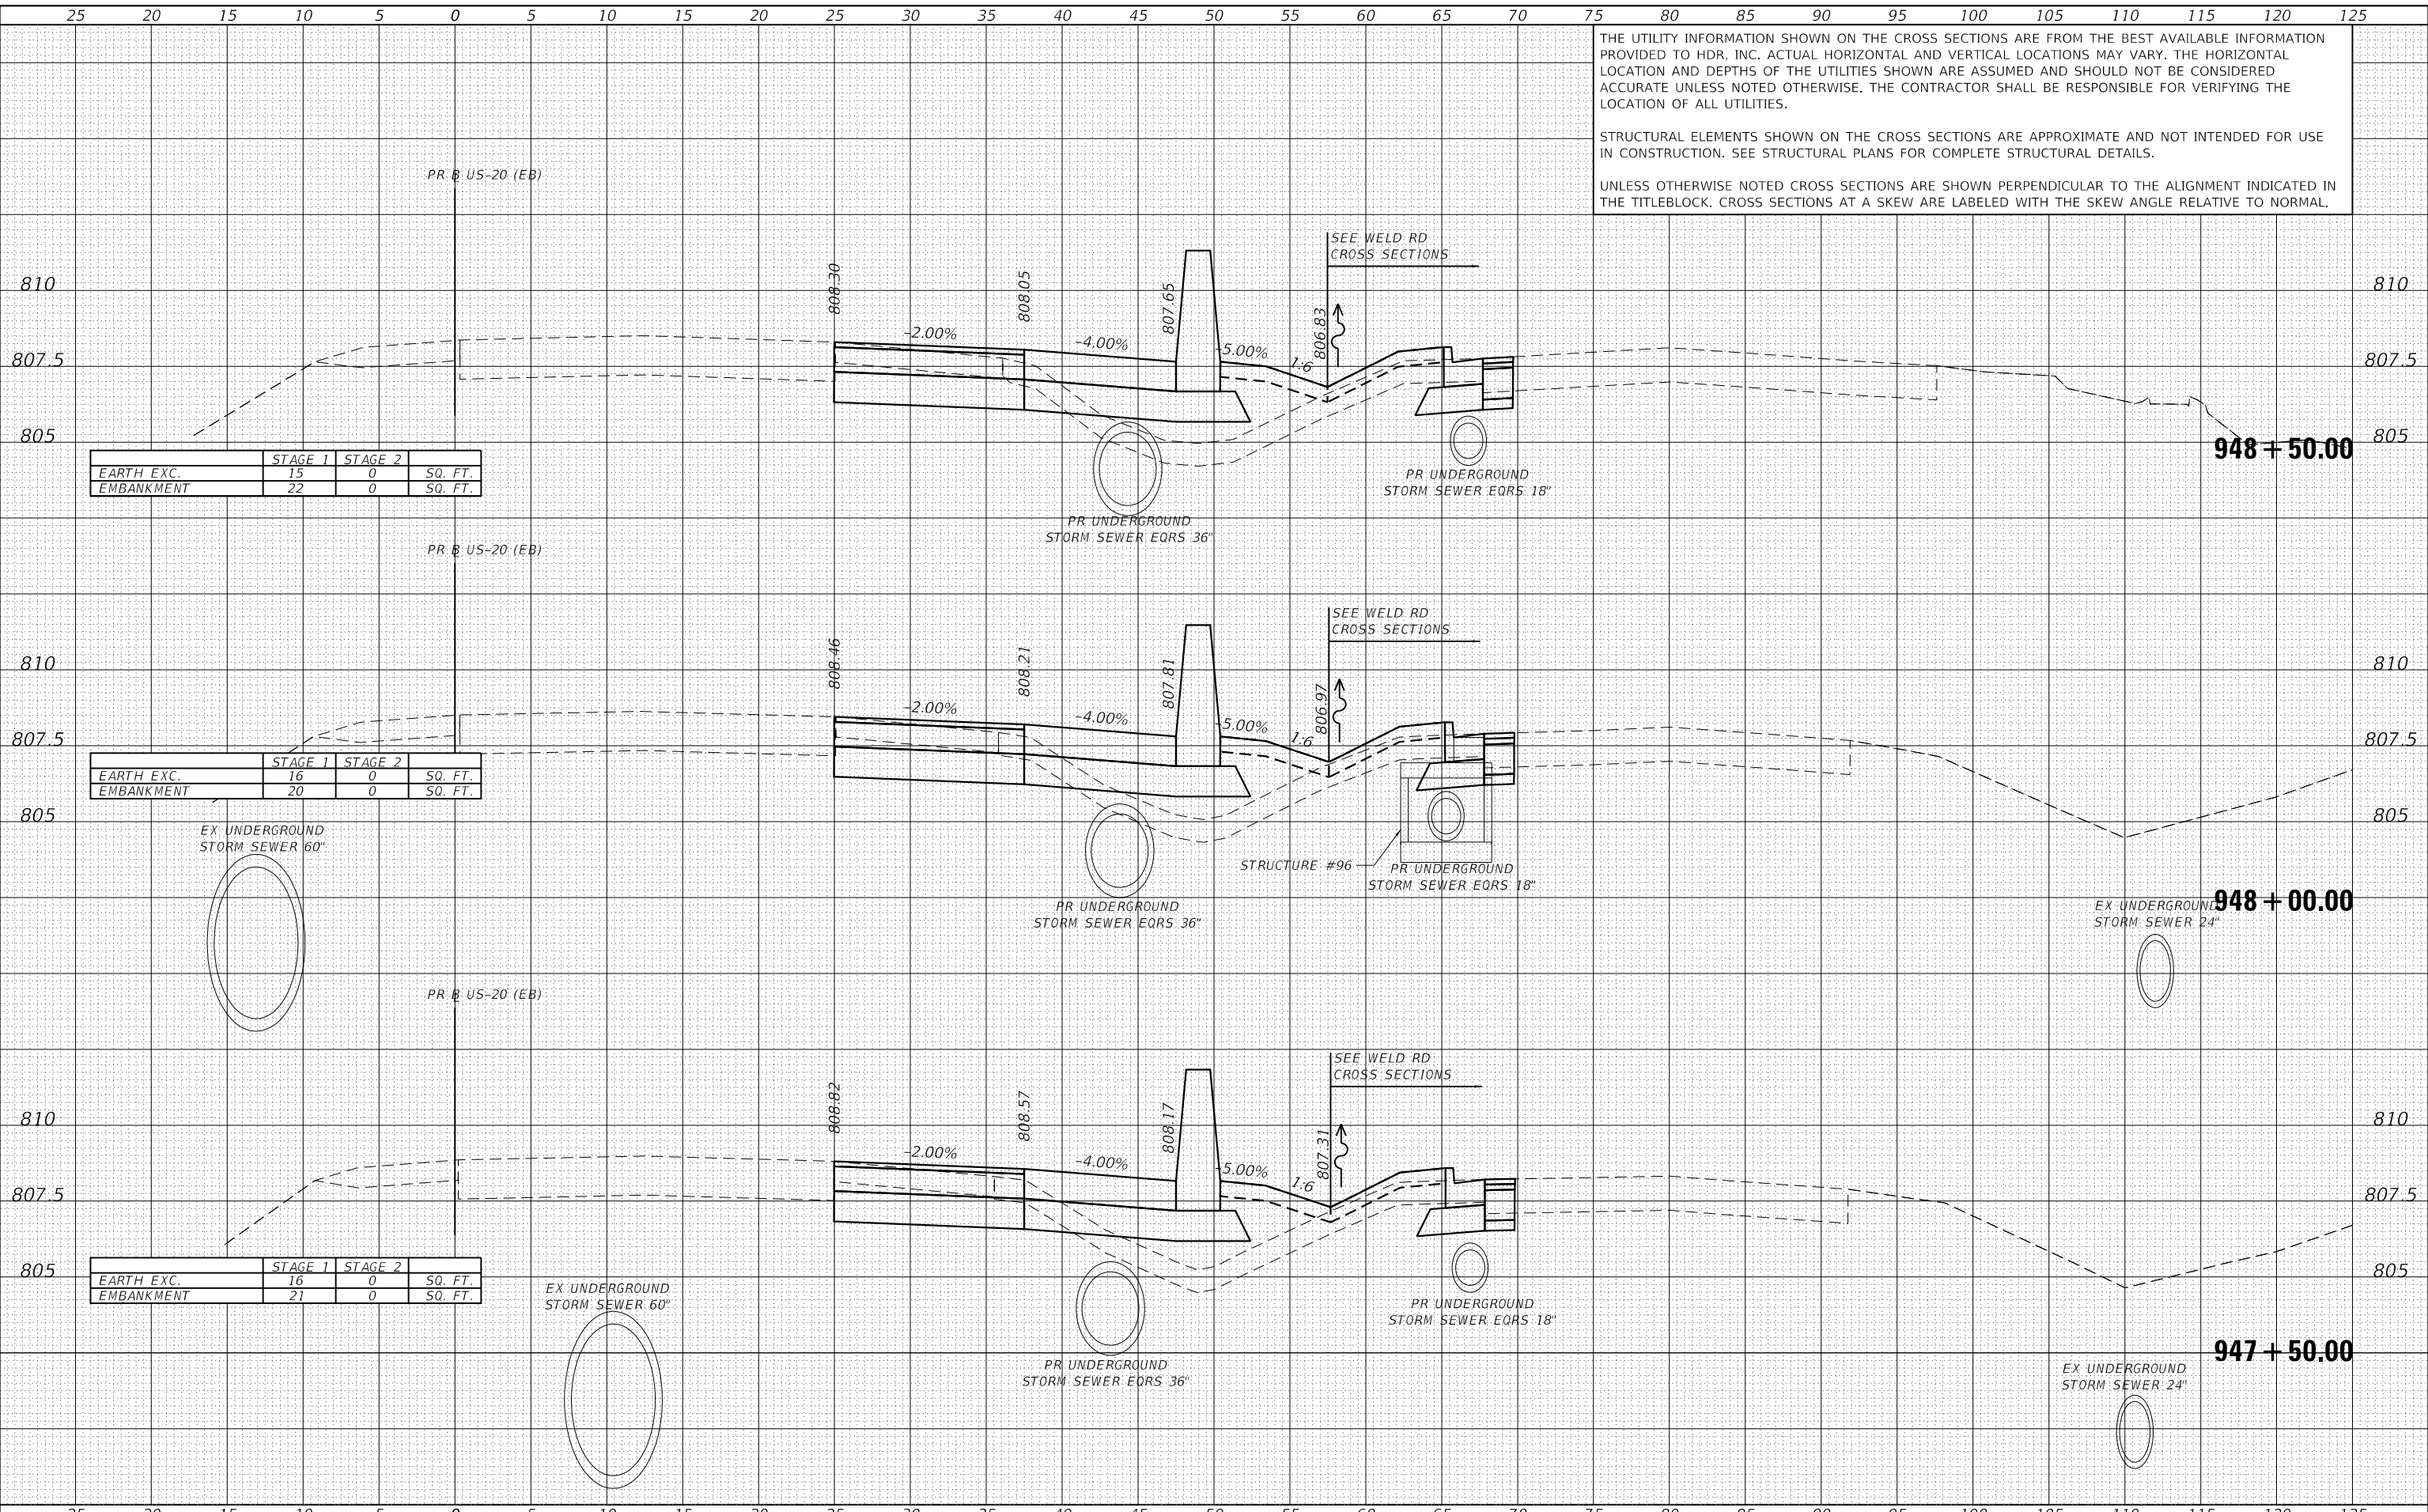


DATE	
BY	
SURVEYED	
PLOTTED	
TEMPLATE	
AREAS	
CHECKED	
NO.	

DATE	
BY	
SURVEYED	
PLOTTED	
TEMPLATE	
AREAS	
CHECKED	
NO.	

THE UTILITY INFORMATION SHOWN ON THE CROSS SECTIONS ARE FROM THE BEST AVAILABLE INFORMATION PROVIDED TO HDR, INC. ACTUAL HORIZONTAL AND VERTICAL LOCATIONS MAY VARY. THE HORIZONTAL LOCATION AND DEPTHS OF THE UTILITIES SHOWN ARE ASSUMED AND SHOULD NOT BE CONSIDERED ACCURATE UNLESS NOTED OTHERWISE. THE CONTRACTOR SHALL BE RESPONSIBLE FOR VERIFYING THE LOCATION OF ALL UTILITIES.

STRUCTURAL ELEMENTS SHOWN ON THE CROSS SECTIONS ARE APPROXIMATE AND NOT INTENDED FOR USE IN CONSTRUCTION. SEE STRUCTURAL PLANS FOR COMPLETE STRUCTURAL DETAILS.

UNLESS OTHERWISE NOTED CROSS SECTIONS ARE SHOWN PERPENDICULAR TO THE ALIGNMENT INDICATED IN THE TITLEBLOCK. CROSS SECTIONS AT A SKEW ARE LABELED WITH THE SKEW ANGLE RELATIVE TO NORMAL.

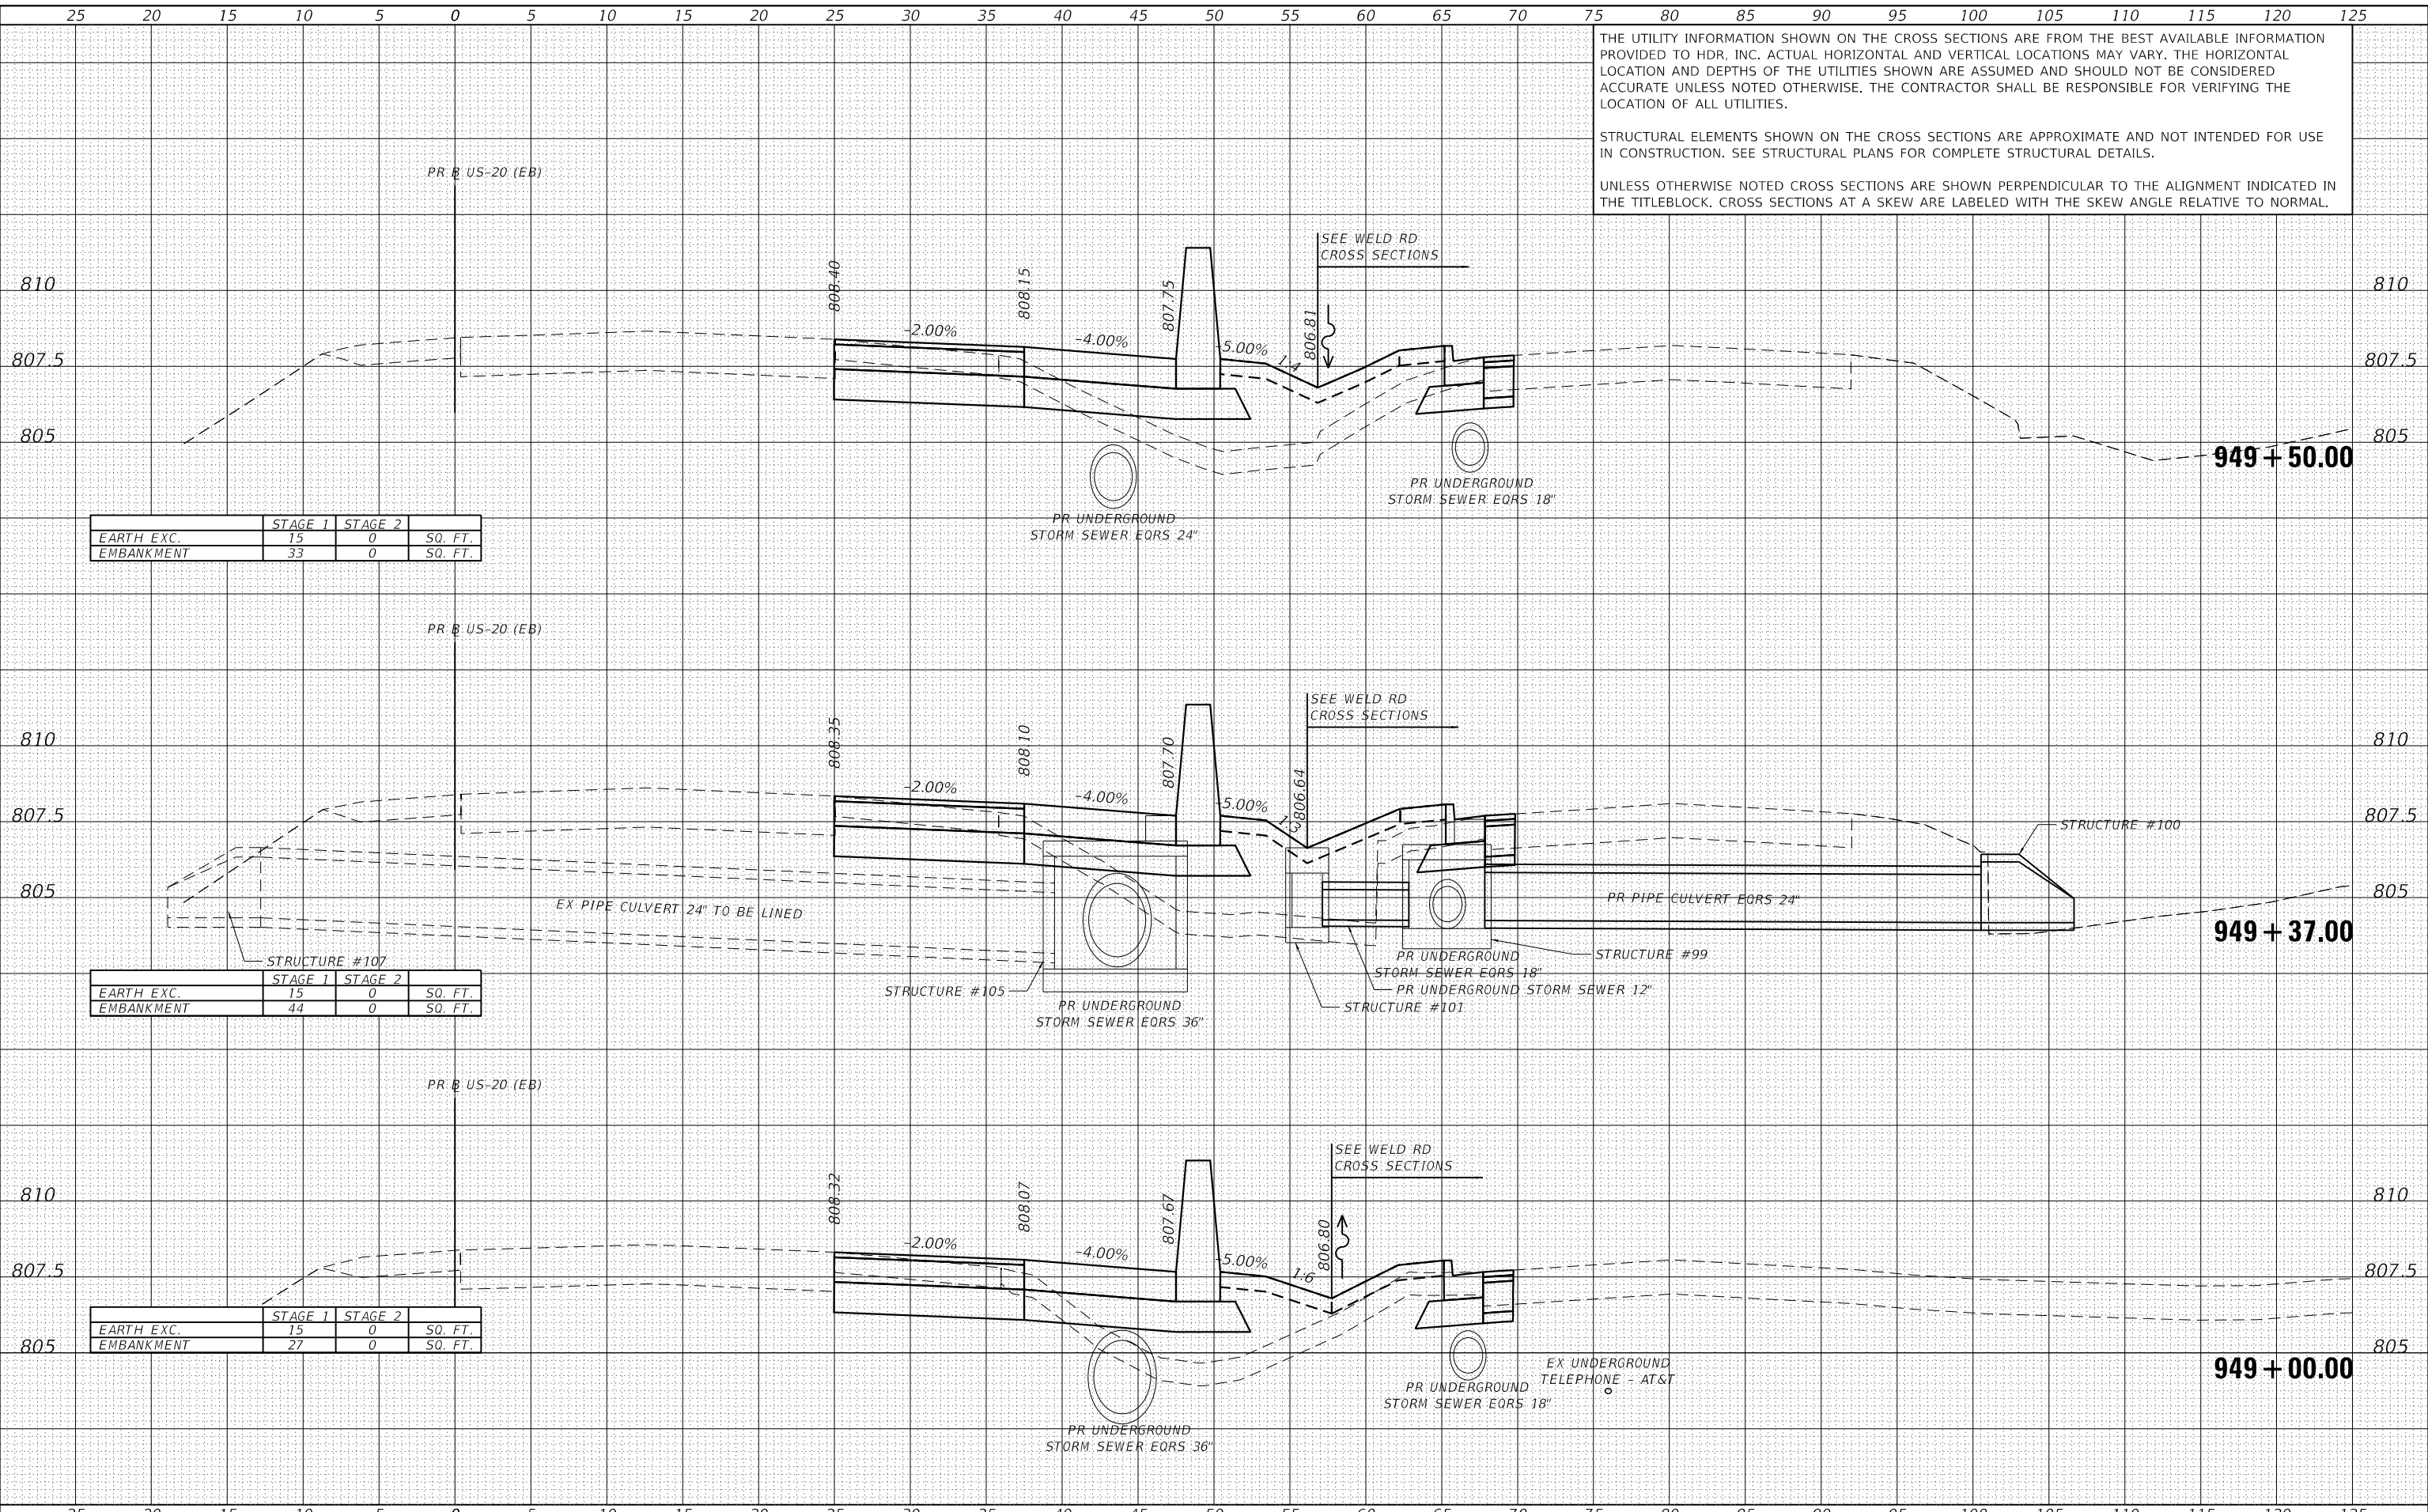


	STAGE 1	STAGE 2	
EARTH EXC.	15	0	SQ. FT.
EMBANKMENT	33	0	SQ. FT.

	STAGE 1	STAGE 2	
EARTH EXC.	15	0	SQ. FT.
EMBANKMENT	44	0	SQ. FT.

	STAGE 1	STAGE 2	
EARTH EXC.	15	0	SQ. FT.
EMBANKMENT	27	0	SQ. FT.

DATE	
BY	
SURVEYED	
PLOTTED	
TEMPLATE	
AREAS	
CHECKED	
FINAL SURVEY	
NOTE BOOK	
NO.	

DATE	
BY	
SURVEYED	
PLOTTED	
TEMPLATE	
AREAS	
CHECKED	
ORIGINAL SURVEY	
NOTE BOOK	
NO.	

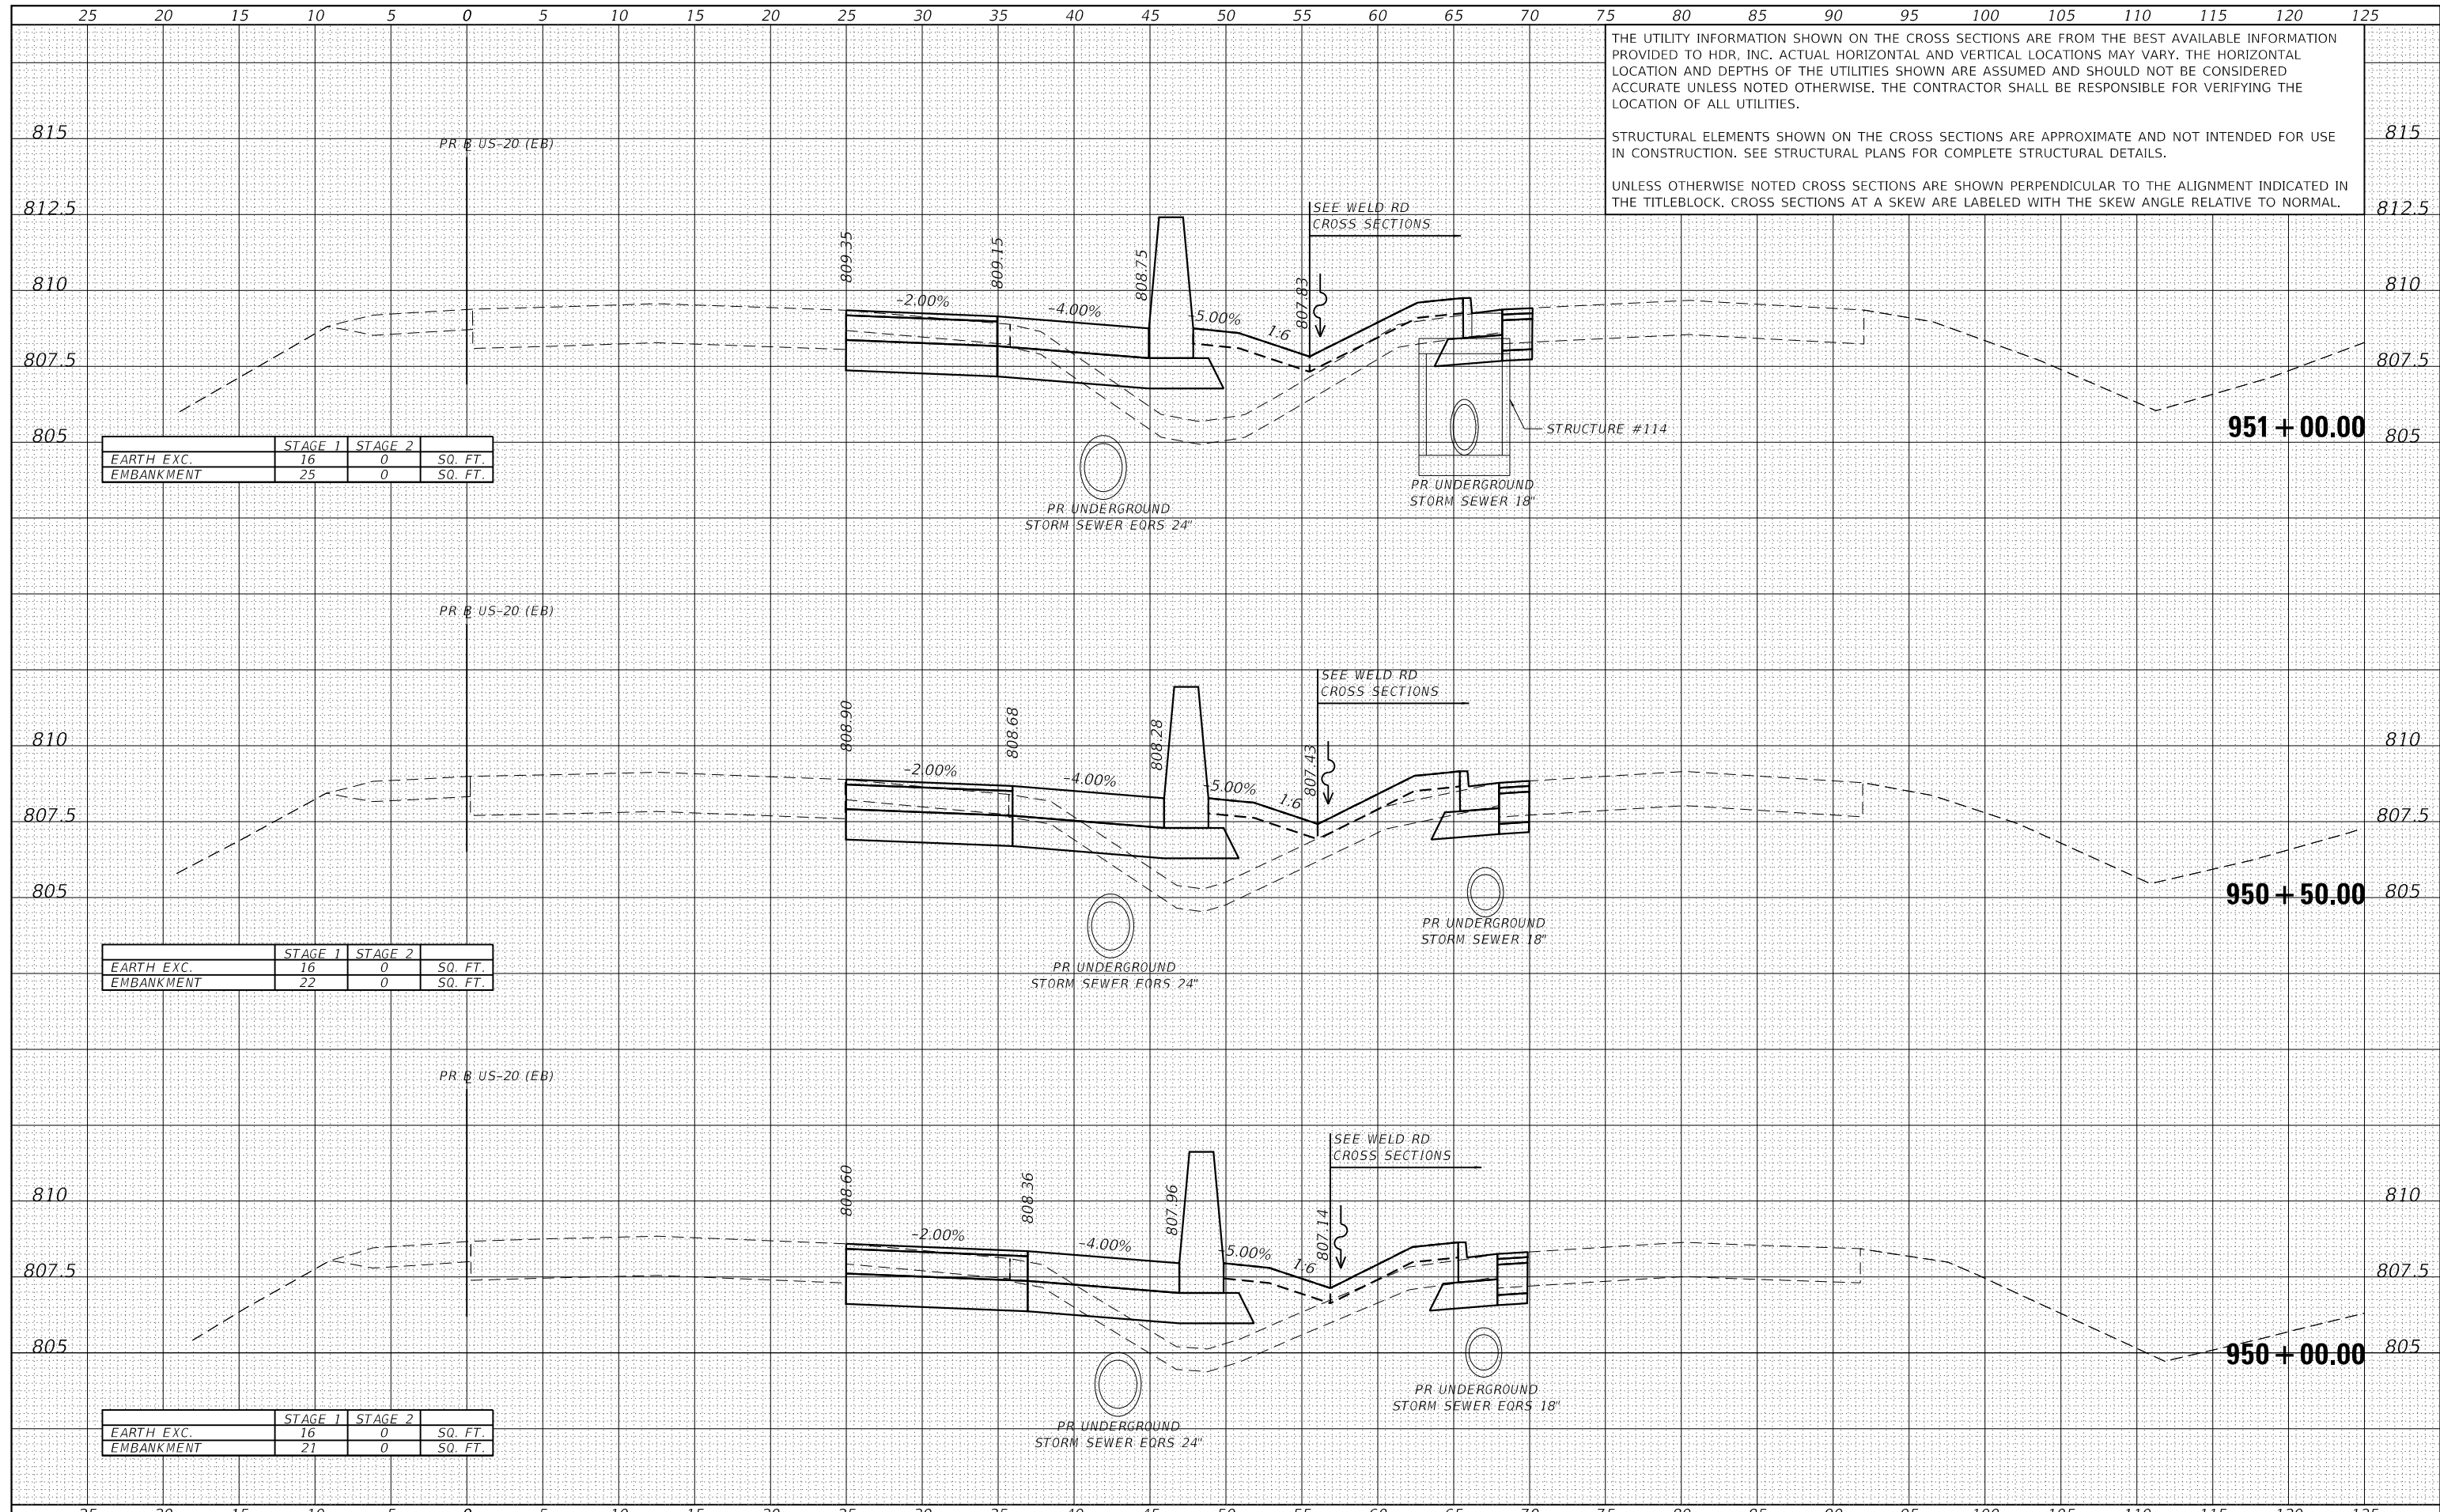

	STAGE 1	STAGE 2	
EARTH EXC.	16	0	SQ. FT.
EMBANKMENT	25	0	SQ. FT.

	STAGE 1	STAGE 2	
EARTH EXC.	16	0	SQ. FT.
EMBANKMENT	22	0	SQ. FT.

	STAGE 1	STAGE 2	
EARTH EXC.	16	0	SQ. FT.
EMBANKMENT	21	0	SQ. FT.



USER NAME	= RR0GERS	DESIGNED	- AKS	REVISED	-
FILE NAME	= 5 Scale X5 - US-20	DRAWN	- AKS	REVISED	-
PLOT SCALE	= 10.0000' / in.	CHECKED	- DWW	REVISED	-
PLOT DATE	= 01/03/2019	DATE	- 01-03-19	REVISED	-

STATE OF ILLINOIS  
DEPARTMENT OF TRANSPORTATION

CROSS SECTIONS  
US-20

SCALE: 1"=5'/1"=2.5' SHEET 38 OF 43 SHEETS STA. 950+00.00 TO STA. 951+00.00

F.A.P. RTE.	SECTION	COUNTY	TOTAL SHEETS	SHEET NO.
336/345	14-00446-00-CH	KANE	354	307
				CONTRACT NO. 61F57
FED. ROAD DIST. NO. 1		ILLINOIS		FED. AID PROJECT


25 20 15 10 5 0 5 10 15 20 25 30 35 40 45 50 55 60 65 70 75 80 85 90 95 100 105 110 115 120 125

THE UTILITY INFORMATION SHOWN ON THE CROSS SECTIONS ARE FROM THE BEST AVAILABLE INFORMATION PROVIDED TO HDR, INC. ACTUAL HORIZONTAL AND VERTICAL LOCATIONS MAY VARY. THE HORIZONTAL LOCATION AND DEPTHS OF THE UTILITIES SHOWN ARE ASSUMED AND SHOULD NOT BE CONSIDERED ACCURATE UNLESS NOTED OTHERWISE. THE CONTRACTOR SHALL BE RESPONSIBLE FOR VERIFYING THE LOCATION OF ALL UTILITIES.

STRUCTURAL ELEMENTS SHOWN ON THE CROSS SECTIONS ARE APPROXIMATE AND NOT INTENDED FOR USE IN CONSTRUCTION. SEE STRUCTURAL PLANS FOR COMPLETE STRUCTURAL DETAILS.

UNLESS OTHERWISE NOTED CROSS SECTIONS ARE SHOWN PERPENDICULAR TO THE ALIGNMENT INDICATED IN THE TITLEBLOCK. CROSS SECTIONS AT A SKEW ARE LABELED WITH THE SKEW ANGLE RELATIVE TO NORMAL.


DATE	
BY	
FINAL SURVEY NO.	
SURVEY PLOTTED	
TEMPLATE AREAS CHECKED	
NOTE BOOK AREAS CHECKED	

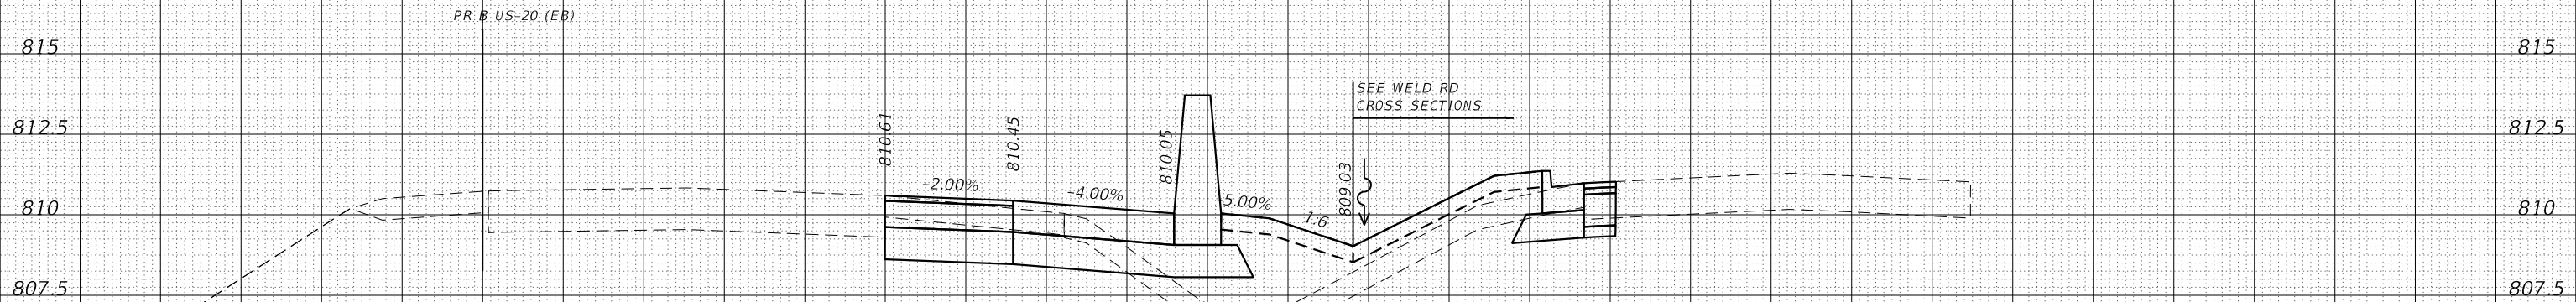

	STAGE 1	STAGE 2	
EARTH EXC.	15	0	SQ. FT.
EMBANKMENT	24	0	SQ. FT.

952 + 00.00


DATE	
BY	
ORIGINAL SURVEY NO.	
SURVEY PLOTTED	
TEMPLATE AREAS CHECKED	
NOTE BOOK AREAS CHECKED	

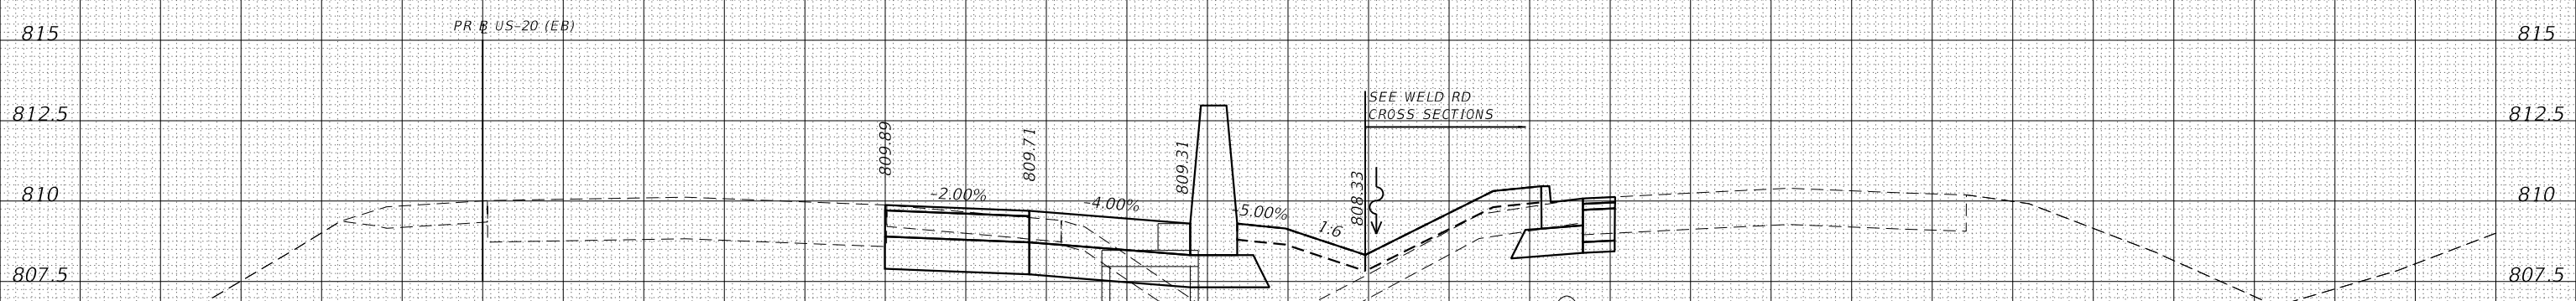

	STAGE 1	STAGE 2	
EARTH EXC.	16	0	SQ. FT.
EMBANKMENT	24	0	SQ. FT.

951 + 50.00

25 20 15 10 5 0 5 10 15 20 25 30 35 40 45 50 55 60 65 70 75 80 85 90 95 100 105 110 115 120 125

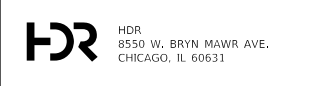

USER NAME = RR0GERS	DESIGNED - AKS	REVISED -
FILE NAME = 5 Scale X5 - US-20	DRAWN - AKS	REVISED -
PLOT SCALE = 10.0000' / in.	CHECKED - DWW	REVISED -
PLOT DATE = 01/03/2019	DATE - 01-03-19	REVISED -

STATE OF ILLINOIS  
DEPARTMENT OF TRANSPORTATION

CROSS SECTIONS  
US-20

SCALE: 1"=5'/1"=2.5' SHEET 39 OF 43 SHEETS STA. 951+50.00 TO STA. 952+00.00

F.A.P. RTE.	SECTION	COUNTY	TOTAL SHEETS	SHEET NO.
336/345	14-00446-00-CH	KANE	354	308
CONTRACT NO. 61F57				
FED. ROAD DIST. NO. 1 ILLINOIS FED. AID PROJECT				




25 20 15 10 5 0 5 10 15 20 25 30 35 40 45 50 55 60 65 70 75 80 85 90 95 100 105 110 115 120 125

THE UTILITY INFORMATION SHOWN ON THE CROSS SECTIONS ARE FROM THE BEST AVAILABLE INFORMATION PROVIDED TO HDR, INC. ACTUAL HORIZONTAL AND VERTICAL LOCATIONS MAY VARY. THE HORIZONTAL LOCATION AND DEPTHS OF THE UTILITIES SHOWN ARE ASSUMED AND SHOULD NOT BE CONSIDERED ACCURATE UNLESS NOTED OTHERWISE. THE CONTRACTOR SHALL BE RESPONSIBLE FOR VERIFYING THE LOCATION OF ALL UTILITIES.

STRUCTURAL ELEMENTS SHOWN ON THE CROSS SECTIONS ARE APPROXIMATE AND NOT INTENDED FOR USE IN CONSTRUCTION. SEE STRUCTURAL PLANS FOR COMPLETE STRUCTURAL DETAILS.


UNLESS OTHERWISE NOTED CROSS SECTIONS ARE SHOWN PERPENDICULAR TO THE ALIGNMENT INDICATED IN THE TITLEBLOCK. CROSS SECTIONS AT A SKEW ARE LABELED WITH THE SKEW ANGLE RELATIVE TO NORMAL.

DATE	
BY	
FINAL SURVEY	
NO. _____	
SURVEYED	
PLOTTED	
TEMPLATE	
AREAS	
CHECKED	

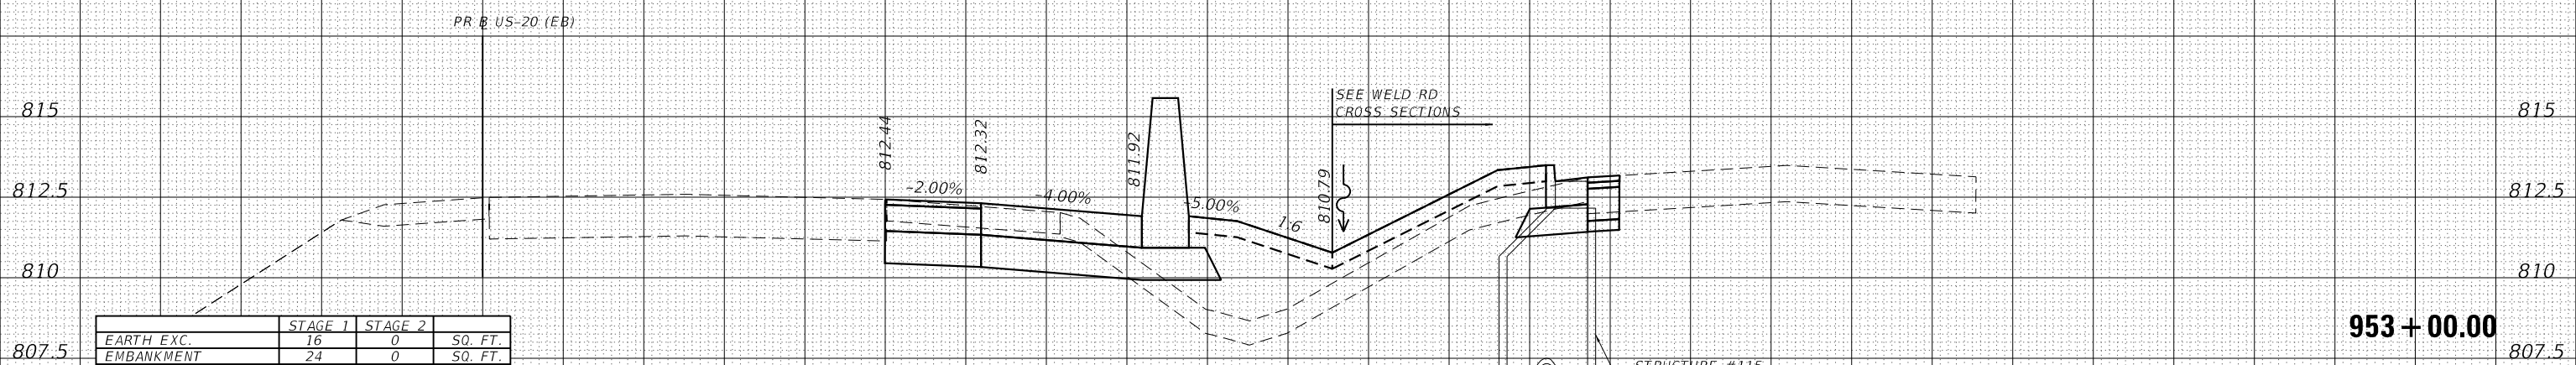


	STAGE 1	STAGE 2	
EARTH EXC.	16	0	SQ. FT.
EMBANKMENT	24	0	SQ. FT.

DATE	
BY	
ORIGINAL SURVEY	
NO. _____	
SURVEYED	
PLOTTED	
TEMPLATE	
AREAS	
CHECKED	

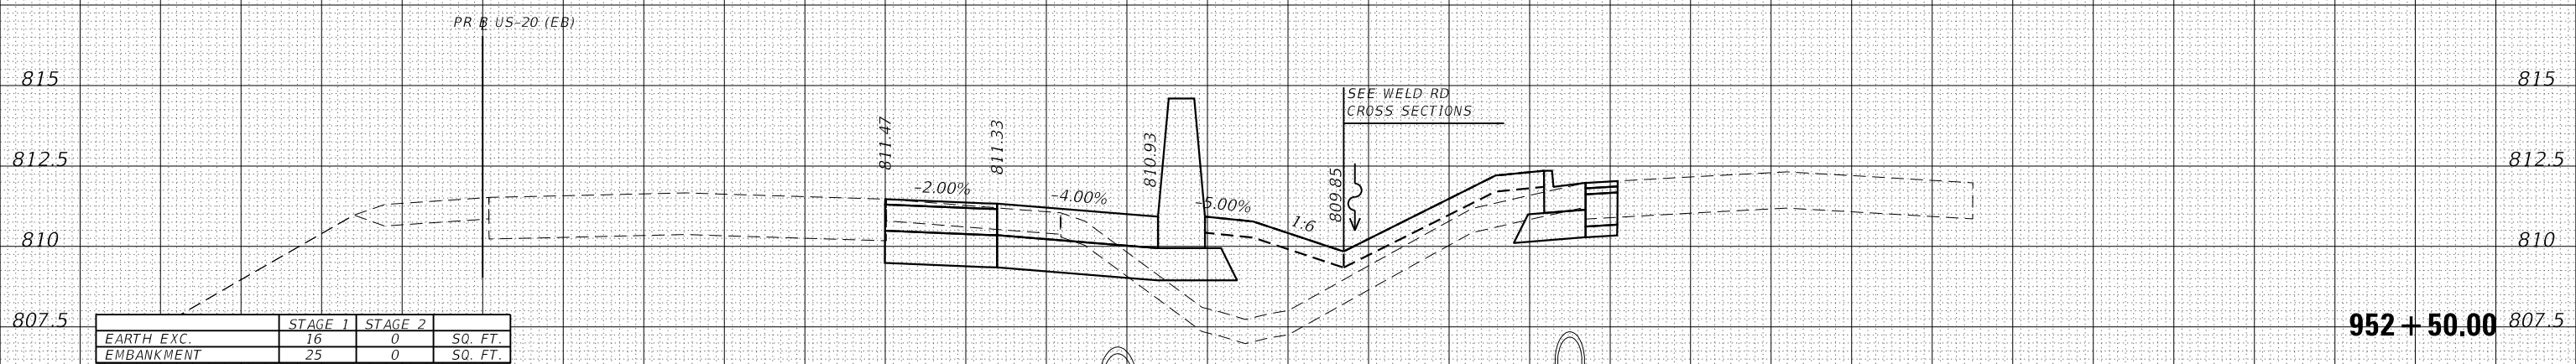

	STAGE 1	STAGE 2	
EARTH EXC.	16	0	SQ. FT.
EMBANKMENT	25	0	SQ. FT.

25 20 15 10 5 0 5 10 15 20 25 30 35 40 45 50 55 60 65 70 75 80 85 90 95 100 105 110 115 120 125

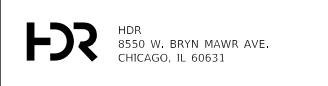

USER NAME = RR00GERS	DESIGNED - AKS	REVISED -
FILE NAME = 5 Scale X5 - US-20	DRAWN - AKS	REVISED -
PLOT SCALE = 10.0000' / in.	CHECKED - DWW	REVISED -
PLOT DATE = 01/03/2019	DATE - 01-03-19	REVISED -

STATE OF ILLINOIS  
DEPARTMENT OF TRANSPORTATION

CROSS SECTIONS  
US-20

SCALE: 1"=5'/1"=2.5' SHEET 40 OF 43 SHEETS STA. 952+50.00 TO STA. 953+00.00

F.A.P. RTE.	SECTION	COUNTY	TOTAL SHEETS	SHEET NO.
336/345	14-00446-00-CH	KANE	354	309
				CONTRACT NO. 61F57
FED. ROAD DIST. NO. 1 ILLINOIS FED. AID PROJECT				


25 20 15 10 5 0 5 10 15 20 25 30 35 40 45 50 55 60 65 70 75 80 85 90 95 100 105 110 115 120 125

THE UTILITY INFORMATION SHOWN ON THE CROSS SECTIONS ARE FROM THE BEST AVAILABLE INFORMATION PROVIDED TO HDR, INC. ACTUAL HORIZONTAL AND VERTICAL LOCATIONS MAY VARY. THE HORIZONTAL LOCATION AND DEPTHS OF THE UTILITIES SHOWN ARE ASSUMED AND SHOULD NOT BE CONSIDERED ACCURATE UNLESS NOTED OTHERWISE. THE CONTRACTOR SHALL BE RESPONSIBLE FOR VERIFYING THE LOCATION OF ALL UTILITIES.

STRUCTURAL ELEMENTS SHOWN ON THE CROSS SECTIONS ARE APPROXIMATE AND NOT INTENDED FOR USE IN CONSTRUCTION. SEE STRUCTURAL PLANS FOR COMPLETE STRUCTURAL DETAILS.


UNLESS OTHERWISE NOTED CROSS SECTIONS ARE SHOWN PERPENDICULAR TO THE ALIGNMENT INDICATED IN THE TITLEBLOCK. CROSS SECTIONS AT A SKEW ARE LABELED WITH THE SKEW ANGLE RELATIVE TO NORMAL.

DATE	
BY	
FINAL SURVEY NO.	
SURVEYED PLOTTED AREAS CHECKED	
TEMPLATE AREAS CHECKED	
NOTE BOOK NO.	

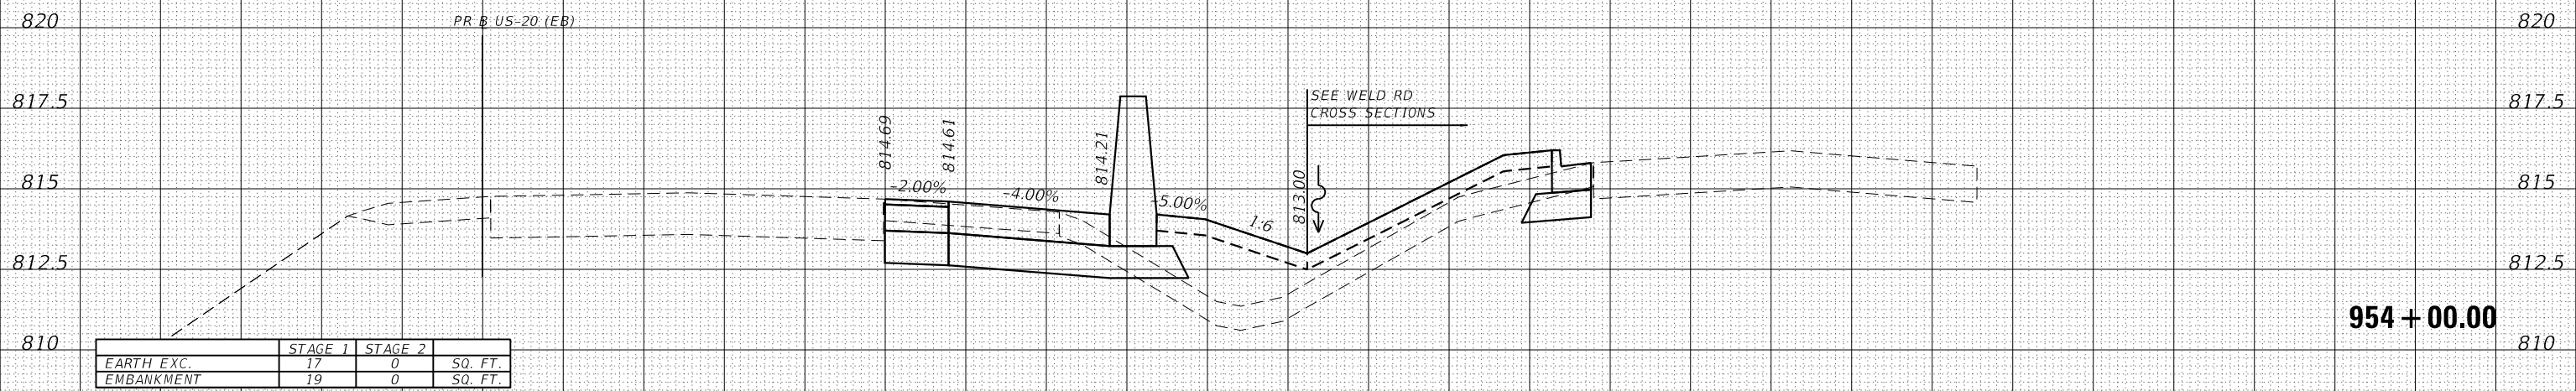

	STAGE 1	STAGE 2	
EARTH EXC.	17	0	SQ. FT.
EMBANKMENT	19	0	SQ. FT.


DATE	
BY	
ORIGINAL SURVEY NO.	
SURVEYED PLOTTED AREAS CHECKED	
TEMPLATE AREAS CHECKED	
NOTE BOOK NO.	

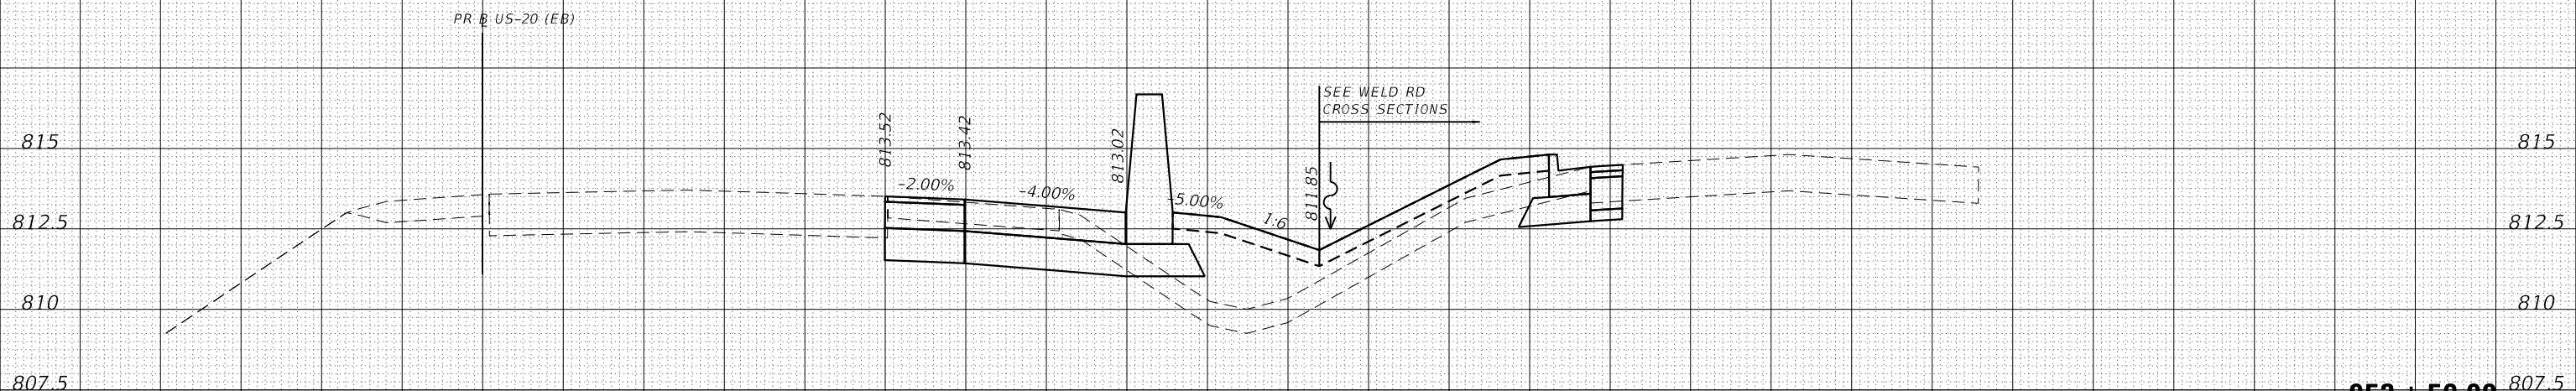

	STAGE 1	STAGE 2	
EARTH EXC.	17	0	SQ. FT.
EMBANKMENT	21	0	SQ. FT.

PR UNDERGROUND  
STORM SEWER 24"

25 20 15 10 5 0 5 10 15 20 25 30 35 40 45 50 55 60 65 70 75 80 85 90 95 100 105 110 115 120 125

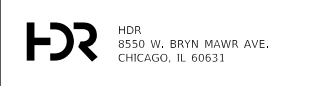

USER NAME = RR0GERS	DESIGNED - AKS	REVISED -
FILE NAME = 5 Scale X5 - US-20	DRAWN - AKS	REVISED -
PLOT SCALE = 10.0000' / in.	CHECKED - DWW	REVISED -
PLOT DATE = 01/03/2019	DATE - 01-03-19	REVISED -

STATE OF ILLINOIS  
DEPARTMENT OF TRANSPORTATION

CROSS SECTIONS  
US-20

SCALE: 1"=51/1"=2.5' SHEET 41 OF 43 SHEETS STA. 953+50.00 TO STA. 954+00.00

F.A.P. RTE.	SECTION	COUNTY	TOTAL SHEETS	SHEET NO.
336/345	14-00446-00-CH	KANE	354	310
CONTRACT NO. 61F57				
FED. ROAD DIST. NO. 1 ILLINOIS FED. AID PROJECT				


25 20 15 10 5 0 5 10 15 20 25 30 35 40 45 50 55 60 65 70 75 80 85 90 95 100 105 110 115 120 125

THE UTILITY INFORMATION SHOWN ON THE CROSS SECTIONS ARE FROM THE BEST AVAILABLE INFORMATION PROVIDED TO HDR, INC. ACTUAL HORIZONTAL AND VERTICAL LOCATIONS MAY VARY. THE HORIZONTAL LOCATION AND DEPTHS OF THE UTILITIES SHOWN ARE ASSUMED AND SHOULD NOT BE CONSIDERED ACCURATE UNLESS NOTED OTHERWISE. THE CONTRACTOR SHALL BE RESPONSIBLE FOR VERIFYING THE LOCATION OF ALL UTILITIES.

STRUCTURAL ELEMENTS SHOWN ON THE CROSS SECTIONS ARE APPROXIMATE AND NOT INTENDED FOR USE IN CONSTRUCTION. SEE STRUCTURAL PLANS FOR COMPLETE STRUCTURAL DETAILS.


UNLESS OTHERWISE NOTED CROSS SECTIONS ARE SHOWN PERPENDICULAR TO THE ALIGNMENT INDICATED IN THE TITLEBLOCK. CROSS SECTIONS AT A SKEW ARE LABELED WITH THE SKEW ANGLE RELATIVE TO NORMAL.

DATE	
BY	
FINAL SURVEY NO.	
SURVEYED PLOTTED AREAS CHECKED	
NOTE BOOK NO.	
TEMPLATE AREAS CHECKED	

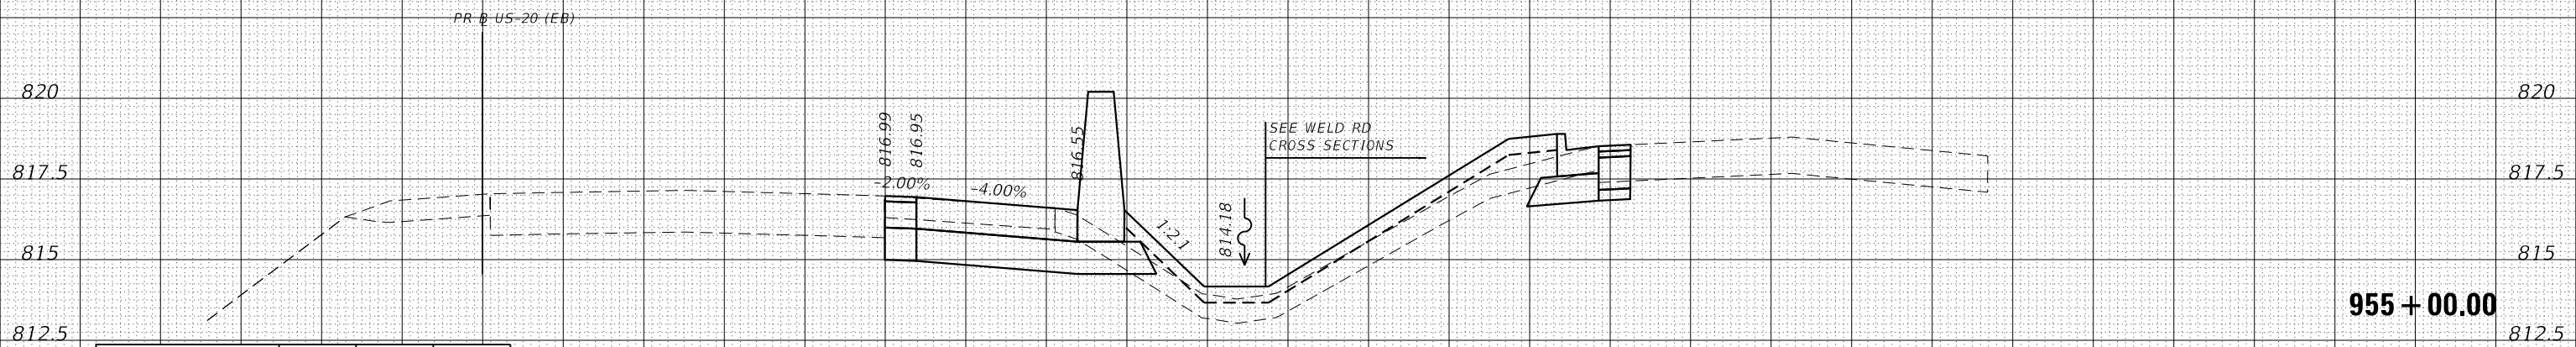


	STAGE 1	STAGE 2	
EARTH EXC.	17	0	SQ. FT.
EMBANKMENT	5	0	SQ. FT.

DATE	
BY	
ORIGINAL SURVEY NO.	
SURVEYED PLOTTED AREAS CHECKED	
NOTE BOOK NO.	
TEMPLATE AREAS CHECKED	

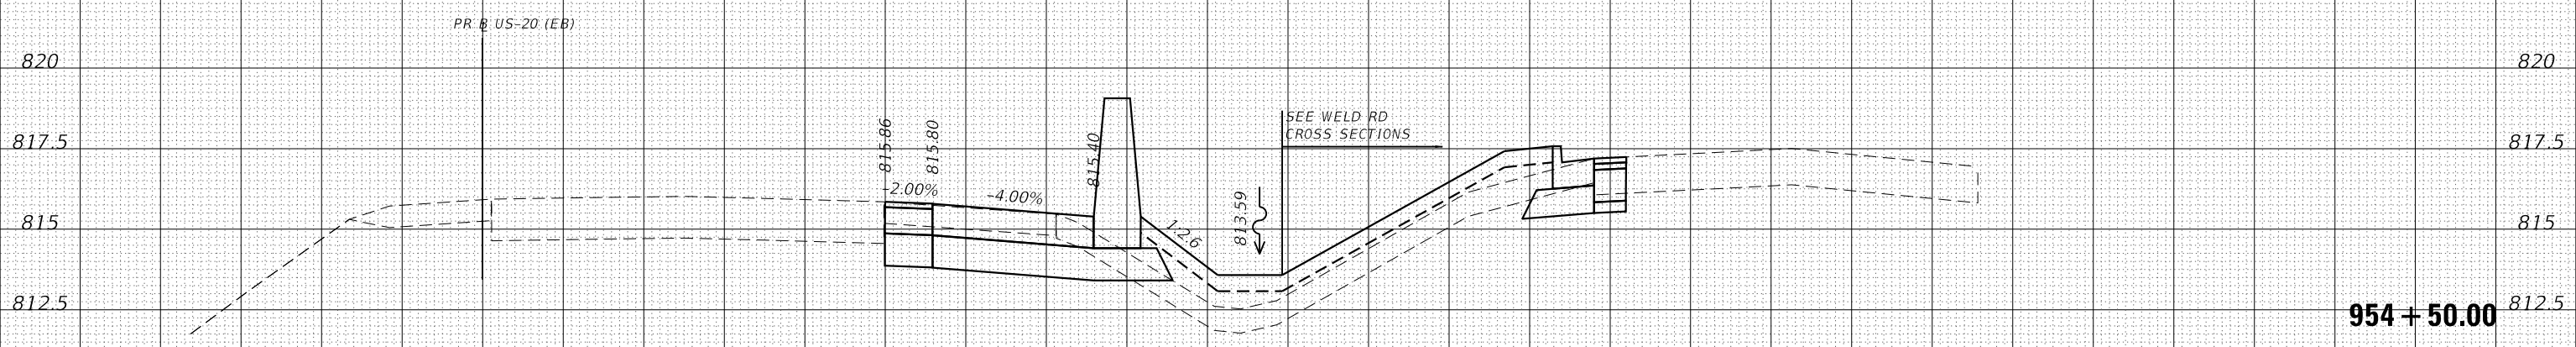

	STAGE 1	STAGE 2	
EARTH EXC.	17	0	SQ. FT.
EMBANKMENT	11	0	SQ. FT.

25 20 15 10 5 0 5 10 15 20 25 30 35 40 45 50 55 60 65 70 75 80 85 90 95 100 105 110 115 120 125

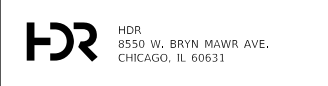

USER NAME = RR0GERS	DESIGNED - AKS	REVISED -
FILE NAME = 5 Scale X5 - US-20	DRAWN - AKS	REVISED -
PLOT SCALE = 10.0000' / in.	CHECKED - DWW	REVISED -
PLOT DATE = 01/03/2019	DATE - 01-03-19	REVISED -

STATE OF ILLINOIS  
DEPARTMENT OF TRANSPORTATION


CROSS SECTIONS  
US-20

SCALE: 1"=5'/1"=2.5' SHEET 42 OF 43 SHEETS STA. 954+50.00 TO STA. 955+00.00

F.A.P. RTE.	SECTION	COUNTY	TOTAL SHEETS	SHEET NO.
336/345	14-00446-00-CH	KANE	354	311
CONTRACT NO. 61F57				
FED. ROAD DIST. NO. 1 ILLINOIS FED. AID PROJECT				

DATE	
BY	
SURVEYED	
PLOTTED	
TEMPLATE	
AREAS	
CHECKED	
FINAL SURVEY	
NOTE BOOK	
NO.	

DATE	
BY	
SURVEYED	
PLOTTED	
TEMPLATE	
AREAS	
CHECKED	
ORIGINAL SURVEY	
NOTE BOOK	
NO.	

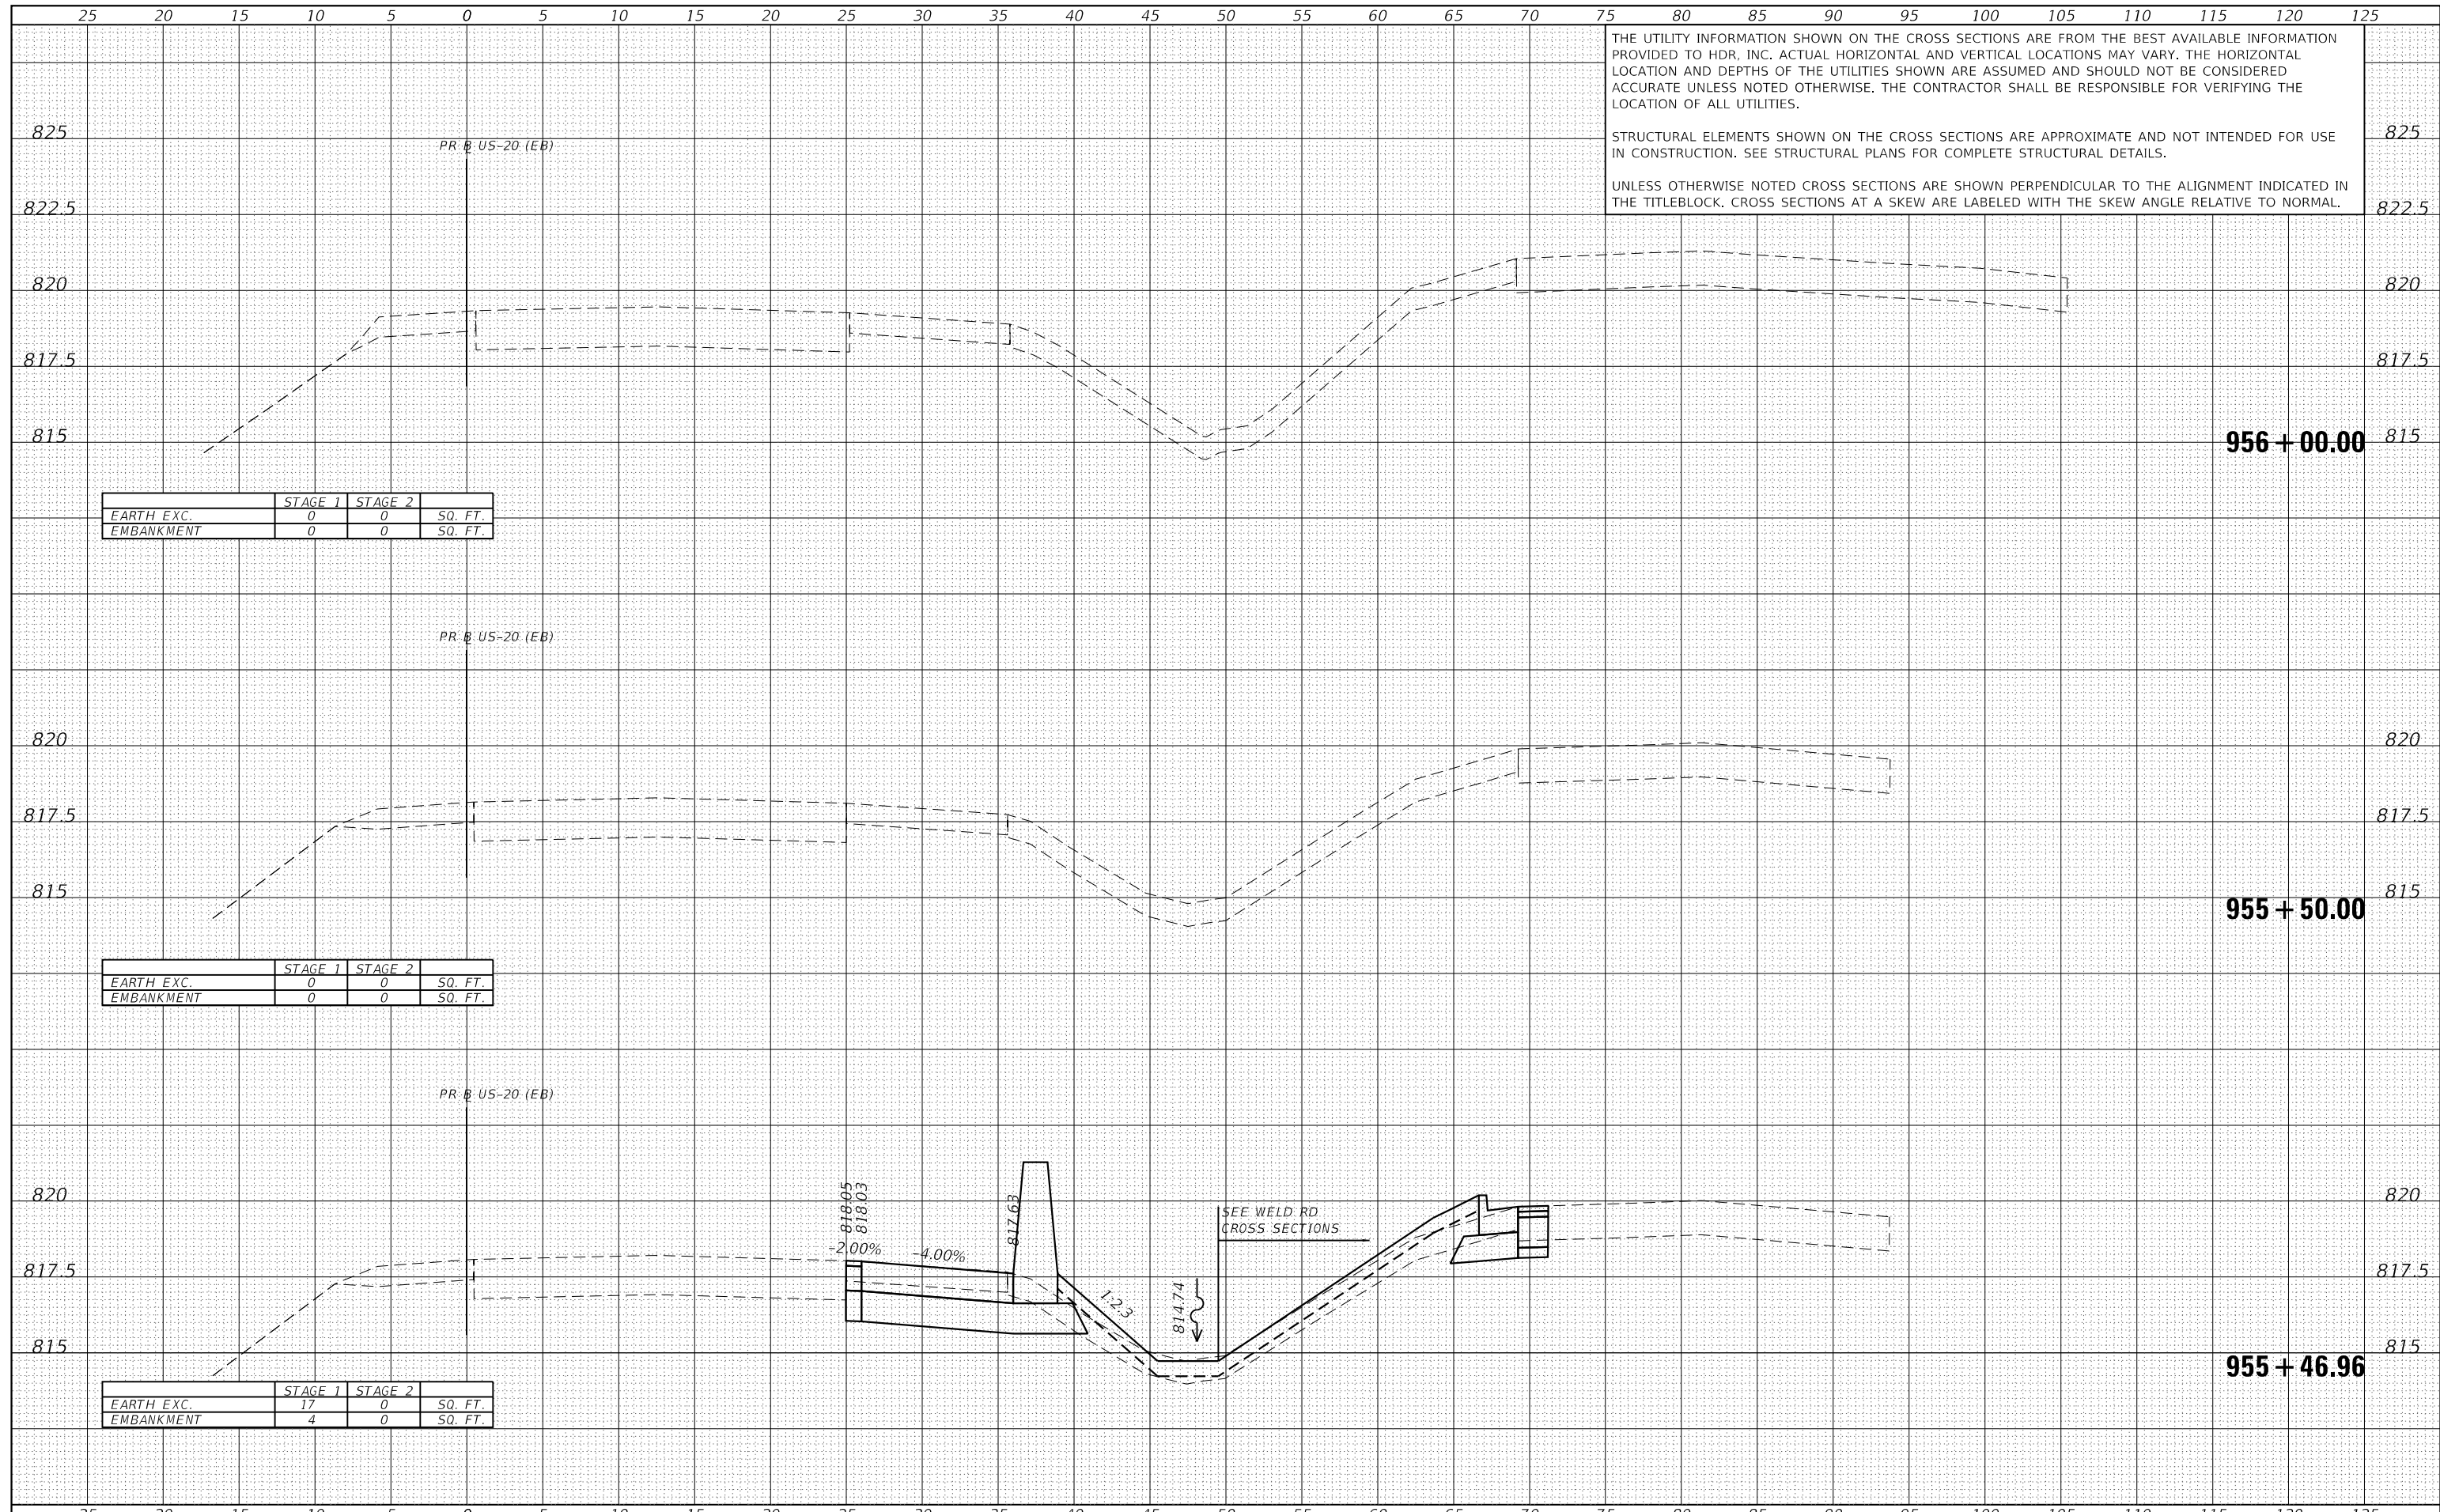

THE UTILITY INFORMATION SHOWN ON THE CROSS SECTIONS ARE FROM THE BEST AVAILABLE INFORMATION PROVIDED TO HDR, INC. ACTUAL HORIZONTAL AND VERTICAL LOCATIONS MAY VARY. THE HORIZONTAL LOCATION AND DEPTHS OF THE UTILITIES SHOWN ARE ASSUMED AND SHOULD NOT BE CONSIDERED ACCURATE UNLESS NOTED OTHERWISE. THE CONTRACTOR SHALL BE RESPONSIBLE FOR VERIFYING THE LOCATION OF ALL UTILITIES.

STRUCTURAL ELEMENTS SHOWN ON THE CROSS SECTIONS ARE APPROXIMATE AND NOT INTENDED FOR USE IN CONSTRUCTION. SEE STRUCTURAL PLANS FOR COMPLETE STRUCTURAL DETAILS.

UNLESS OTHERWISE NOTED CROSS SECTIONS ARE SHOWN PERPENDICULAR TO THE ALIGNMENT INDICATED IN THE TITLEBLOCK. CROSS SECTIONS AT A SKEW ARE LABELED WITH THE SKEW ANGLE RELATIVE TO NORMAL.

	STAGE 1	STAGE 2	SQ. FT.
EARTH EXC.	0	0	
EMBANKMENT	0	0	

	STAGE 1	STAGE 2	SQ. FT.
EARTH EXC.	0	0	
EMBANKMENT	0	0	

	STAGE 1	STAGE 2	SQ. FT.
EARTH EXC.	17	0	
EMBANKMENT	4	0	



USER NAME = RR0GERS	DESIGNED - AKS	REVISED -
FILE NAME = 5 Scale X5 - US-20	DRAWN - AKS	REVISED -
PLOT SCALE = 10.0000' / in.	CHECKED - DWW	REVISED -
PLOT DATE = 01/03/2019	DATE - 01-03-19	REVISED -

**STATE OF ILLINOIS  
DEPARTMENT OF TRANSPORTATION**

**CROSS SECTIONS  
US-20**

SCALE: 1"=51' 1"=2.5' SHEET 43 OF 43 SHEETS STA. 955+46.96 TO STA. 956+00.00

F.A.P. RTE.	SECTION	COUNTY	TOTAL SHEETS	SHEET NO.
336/345	14-00446-00-CH	KANE	354	312
				CONTRACT NO. 61F57

FED. ROAD DIST. NO. 1 ILLINOIS FED. AID PROJECT


75 70 65 60 55 50 45 40 35 30 25 20 15 10 5 0 5 10 15 20 25 30 35 40 45 50 55 60 65 70 75

THE UTILITY INFORMATION SHOWN ON THE CROSS SECTIONS ARE FROM THE BEST AVAILABLE INFORMATION PROVIDED TO HDR, INC. ACTUAL HORIZONTAL AND VERTICAL LOCATIONS MAY VARY. THE HORIZONTAL LOCATION AND DEPTHS OF THE UTILITIES SHOWN ARE ASSUMED AND SHOULD NOT BE CONSIDERED ACCURATE UNLESS NOTED OTHERWISE. THE CONTRACTOR SHALL BE RESPONSIBLE FOR VERIFYING THE LOCATION OF ALL UTILITIES.

STRUCTURAL ELEMENTS SHOWN ON THE CROSS SECTIONS ARE APPROXIMATE AND NOT INTENDED FOR USE IN CONSTRUCTION. SEE STRUCTURAL PLANS FOR COMPLETE STRUCTURAL DETAILS.

UNLESS OTHERWISE NOTED CROSS SECTIONS ARE SHOWN PERPENDICULAR TO THE ALIGNMENT INDICATED IN THE TITLEBLOCK. CROSS SECTIONS AT A SKEW ARE LABELED WITH THE SKEW ANGLE RELATIVE TO NORMAL.


DATE	
BY	
FINISHED SURVEY	
PLOTTED	
NOTE BOOK	
AREAS CHECKED	

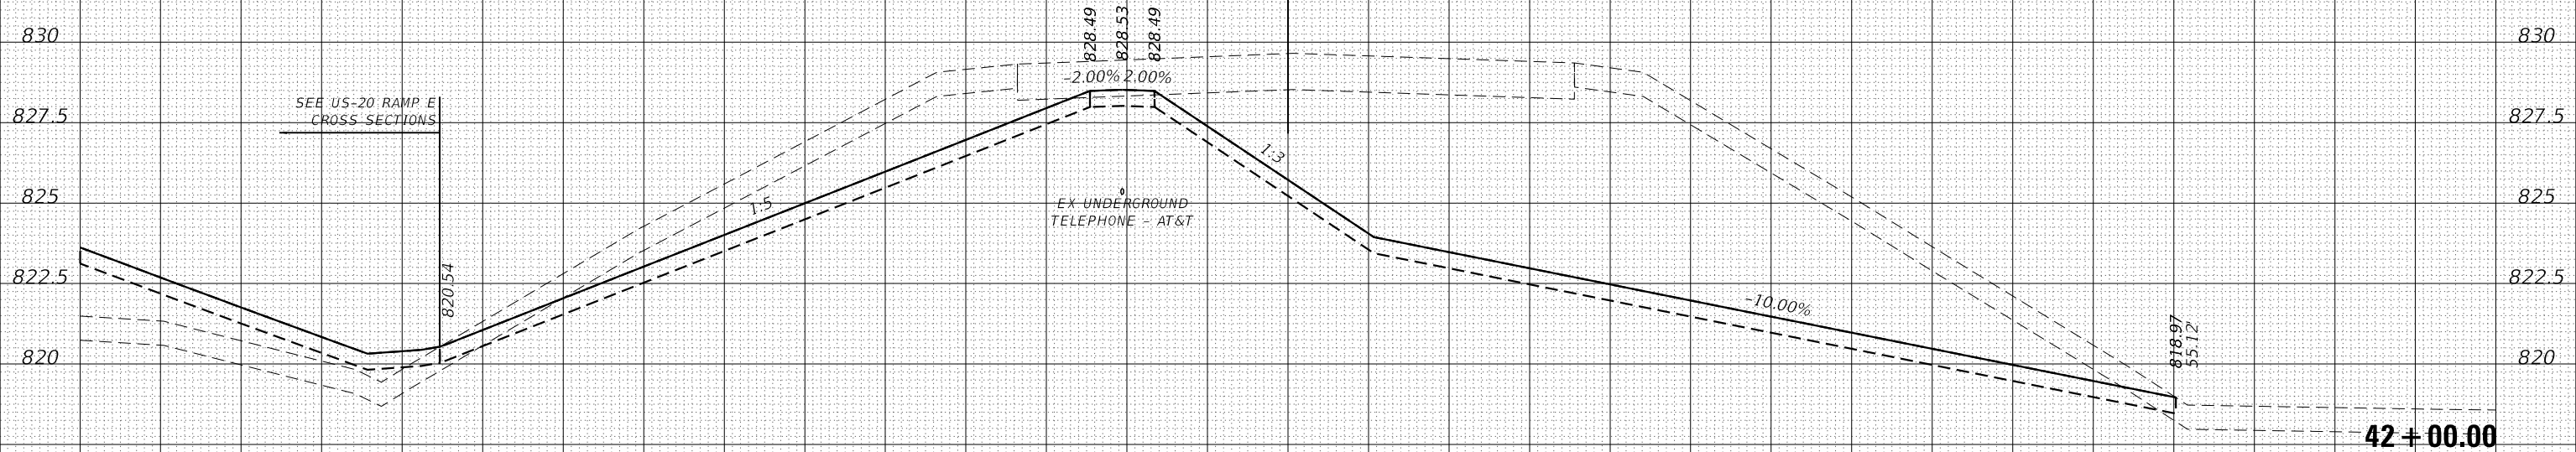

	STAGE 1	STAGE 2	SQ. FT.
EARTH EXC.	288	0	
EMBANKMENT	0	0	


SEE US-20 RAMP E CROSS SECTIONS

DATE	
BY	
ORIGINAL SURVEY	
PLOTTED	
NOTE BOOK	
AREAS CHECKED	

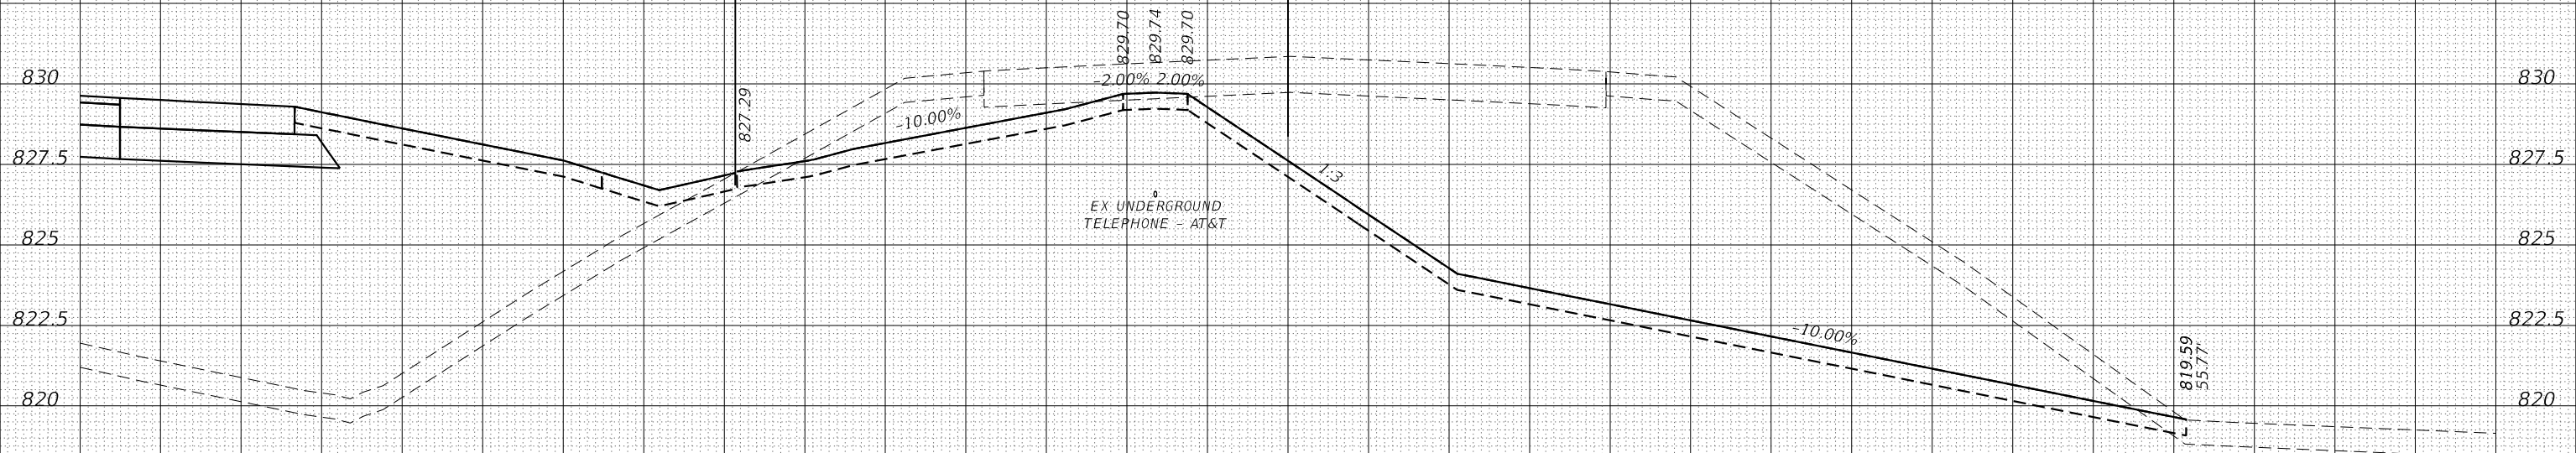

	STAGE 1	STAGE 2	SQ. FT.
EARTH EXC.	279	0	
EMBANKMENT	0	0	

75 70 65 60 55 50 45 40 35 30 25 20 15 10 5 0 5 10 15 20 25 30 35 40 45 50 55 60 65 70 75

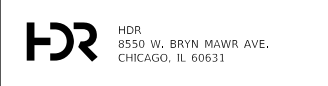

USER NAME = RR00RS	DESIGNED - AKS	REVISED -
FILE NAME = 5 Scale X5 - Weld Rd	DRAWN - AKS	REVISED -
PLOT SCALE = 10.0000' / in.	CHECKED - DWW	REVISED -
PLOT DATE = 01/03/2019	DATE - 01-03-19	REVISED -

STATE OF ILLINOIS  
DEPARTMENT OF TRANSPORTATION

CROSS SECTIONS  
WELD ROAD

SCALE: 1"=51/1"=2.5' SHEET 1 OF 42 SHEETS STA. 41+50.00 TO STA. 42+00.00

F.A.P. RTE.	SECTION	COUNTY	TOTAL SHEETS	SHEET NO.
336/345	14-00446-00-CH	KANE	354	313
CONTRACT NO. 61F57				
FED. ROAD DIST. NO. 1   ILLINOIS   FED. AID PROJECT				


75 70 65 60 55 50 45 40 35 30 25 20 15 10 5 0 5 10 15 20 25 30 35 40 45 50 55 60 65 70 75

THE UTILITY INFORMATION SHOWN ON THE CROSS SECTIONS ARE FROM THE BEST AVAILABLE INFORMATION PROVIDED TO HDR, INC. ACTUAL HORIZONTAL AND VERTICAL LOCATIONS MAY VARY. THE HORIZONTAL LOCATION AND DEPTHS OF THE UTILITIES SHOWN ARE ASSUMED AND SHOULD NOT BE CONSIDERED ACCURATE UNLESS NOTED OTHERWISE. THE CONTRACTOR SHALL BE RESPONSIBLE FOR VERIFYING THE LOCATION OF ALL UTILITIES.

STRUCTURAL ELEMENTS SHOWN ON THE CROSS SECTIONS ARE APPROXIMATE AND NOT INTENDED FOR USE IN CONSTRUCTION. SEE STRUCTURAL PLANS FOR COMPLETE STRUCTURAL DETAILS.


UNLESS OTHERWISE NOTED CROSS SECTIONS ARE SHOWN PERPENDICULAR TO THE ALIGNMENT INDICATED IN THE TITLEBLOCK. CROSS SECTIONS AT A SKEW ARE LABELED WITH THE SKEW ANGLE RELATIVE TO NORMAL.

DATE	
BY	
FINISHED SURVEY	
PLOTTED	
TEMPLATE	
NOTE BOOK	
AREAS CHECKED	
NO.	

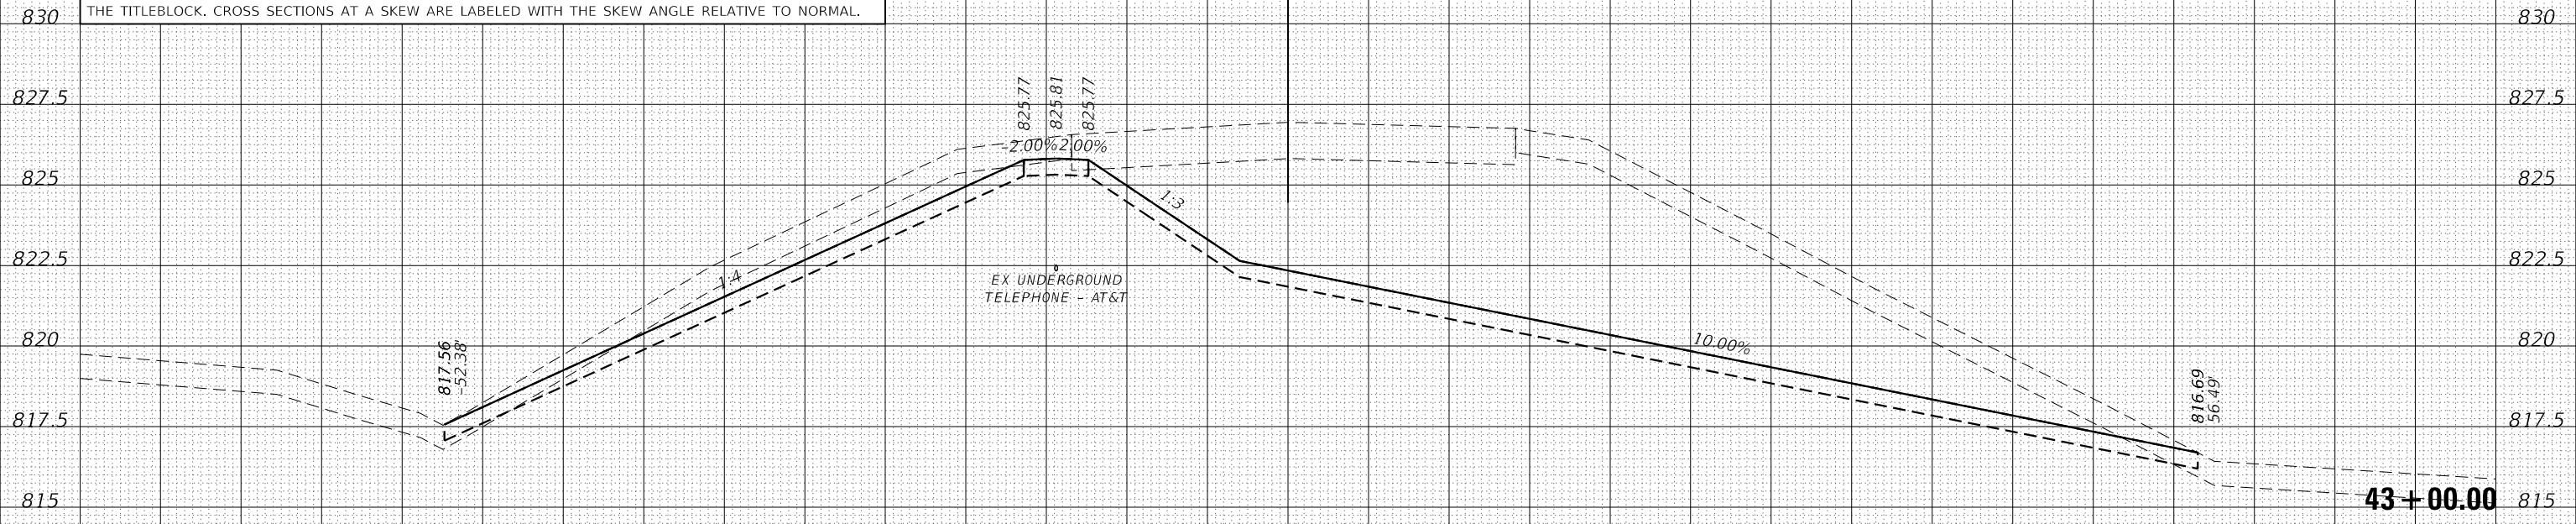


	STAGE 1	STAGE 2	
EARTH EXC.	246	0	SQ. FT.
EMBANKMENT	1	0	SQ. FT.

DATE	
BY	
ORIGINAL SURVEY	
PLOTTED	
TEMPLATE	
NOTE BOOK	
AREAS CHECKED	
NO.	

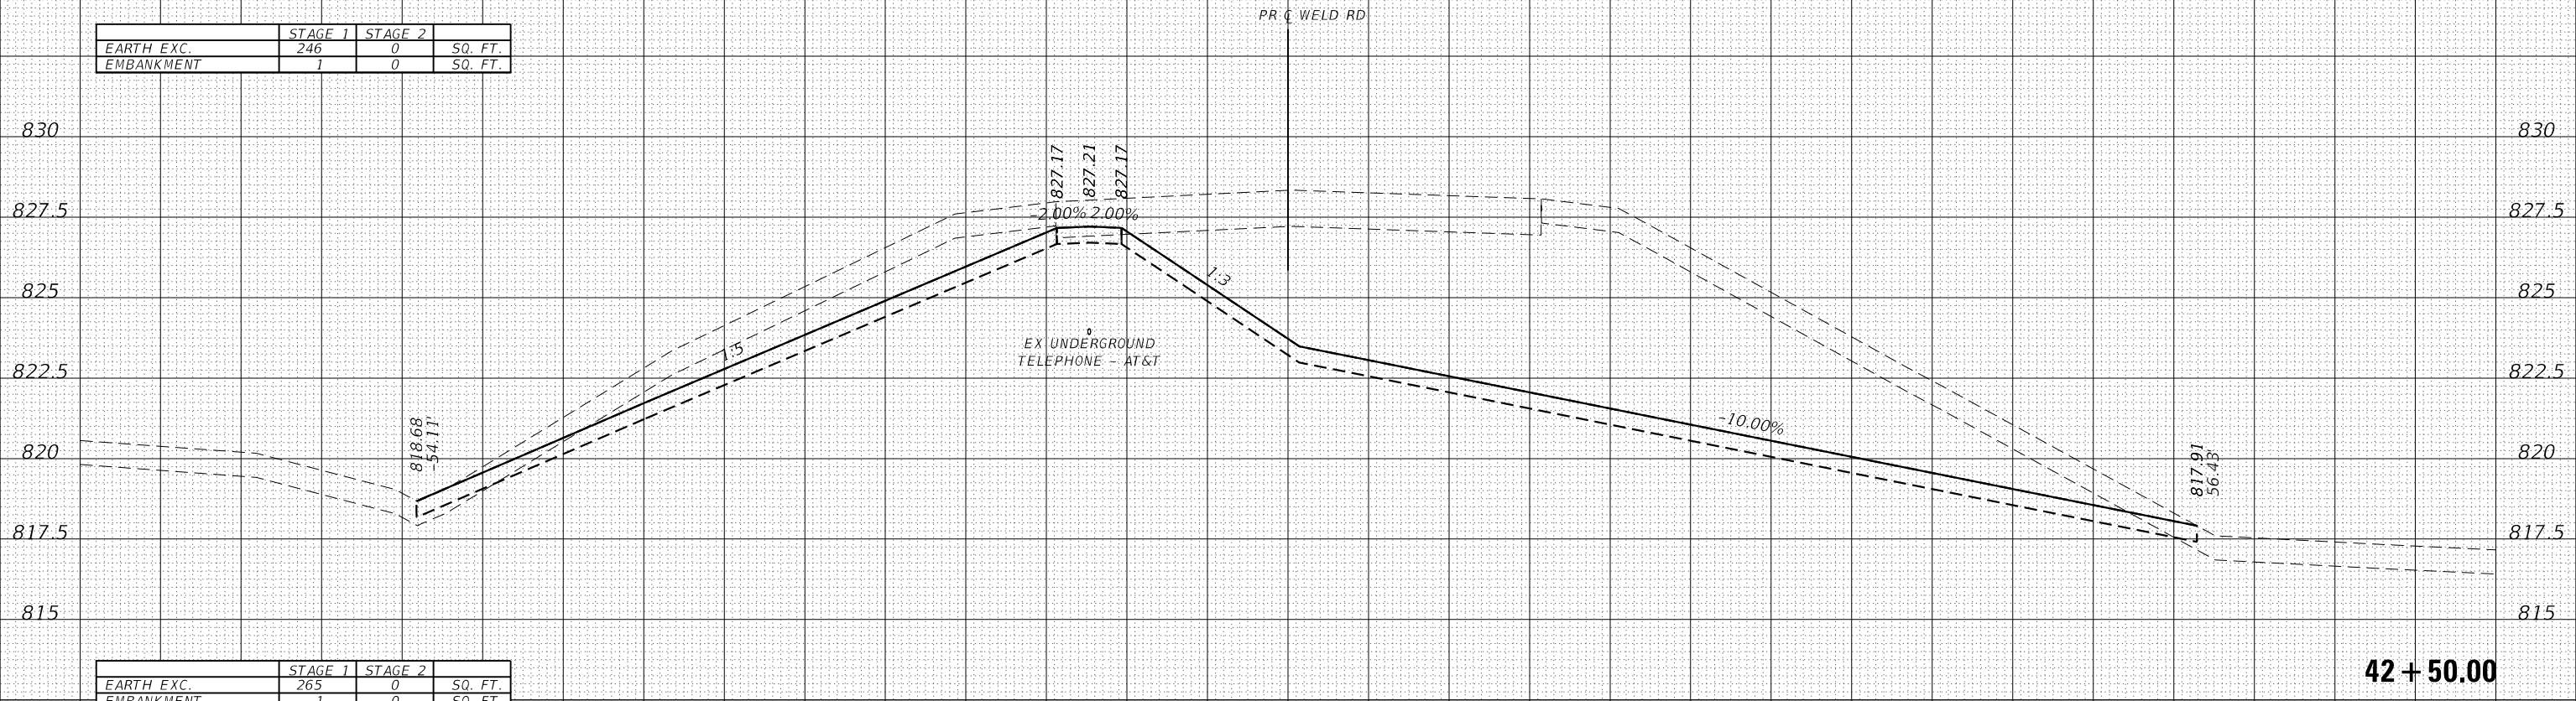

	STAGE 1	STAGE 2	
EARTH EXC.	265	0	SQ. FT.
EMBANKMENT	1	0	SQ. FT.

75 70 65 60 55 50 45 40 35 30 25 20 15 10 5 0 5 10 15 20 25 30 35 40 45 50 55 60 65 70 75

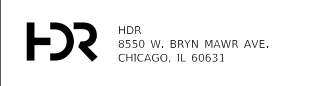

USER NAME = RR00RS	DESIGNED - AKS	REVISED -
FILE NAME = 5 Scale X5 - Weld Rd	DRAWN - AKS	REVISED -
PLOT SCALE = 10.0000' / in.	CHECKED - DWW	REVISED -
PLOT DATE = 01/03/2019	DATE - 01-03-19	REVISED -

STATE OF ILLINOIS  
DEPARTMENT OF TRANSPORTATION

CROSS SECTIONS  
WELD ROAD

SCALE: 1"=5'/1"=2.5' SHEET 2 OF 42 SHEETS STA. 42+50.00 TO STA. 43+00.00

F.A.P. RTE.	SECTION	COUNTY	TOTAL SHEETS	SHEET NO.
336/345	14-00446-00-CH	KANE	354	314
CONTRACT NO. 61F57				

FED. ROAD DIST. NO. 1 ILLINOIS FED. AID PROJECT


75 70 65 60 55 50 45 40 35 30 25 20 15 10 5 0 5 10 15 20 25 30 35 40 45 50 55 60 65 70 75

THE UTILITY INFORMATION SHOWN ON THE CROSS SECTIONS ARE FROM THE BEST AVAILABLE INFORMATION PROVIDED TO HDR, INC. ACTUAL HORIZONTAL AND VERTICAL LOCATIONS MAY VARY. THE HORIZONTAL LOCATION AND DEPTHS OF THE UTILITIES SHOWN ARE ASSUMED AND SHOULD NOT BE CONSIDERED ACCURATE UNLESS NOTED OTHERWISE. THE CONTRACTOR SHALL BE RESPONSIBLE FOR VERIFYING THE LOCATION OF ALL UTILITIES.

STRUCTURAL ELEMENTS SHOWN ON THE CROSS SECTIONS ARE APPROXIMATE AND NOT INTENDED FOR USE IN CONSTRUCTION. SEE STRUCTURAL PLANS FOR COMPLETE STRUCTURAL DETAILS.


UNLESS OTHERWISE NOTED CROSS SECTIONS ARE SHOWN PERPENDICULAR TO THE ALIGNMENT INDICATED IN THE TITLEBLOCK. CROSS SECTIONS AT A SKEW ARE LABELED WITH THE SKEW ANGLE RELATIVE TO NORMAL.

DATE	
BY	
FINISHED SURVEY	
PLOTTED TEMPLATE	
NOTE BOOK	
AREAS CHECKED	
NO.	

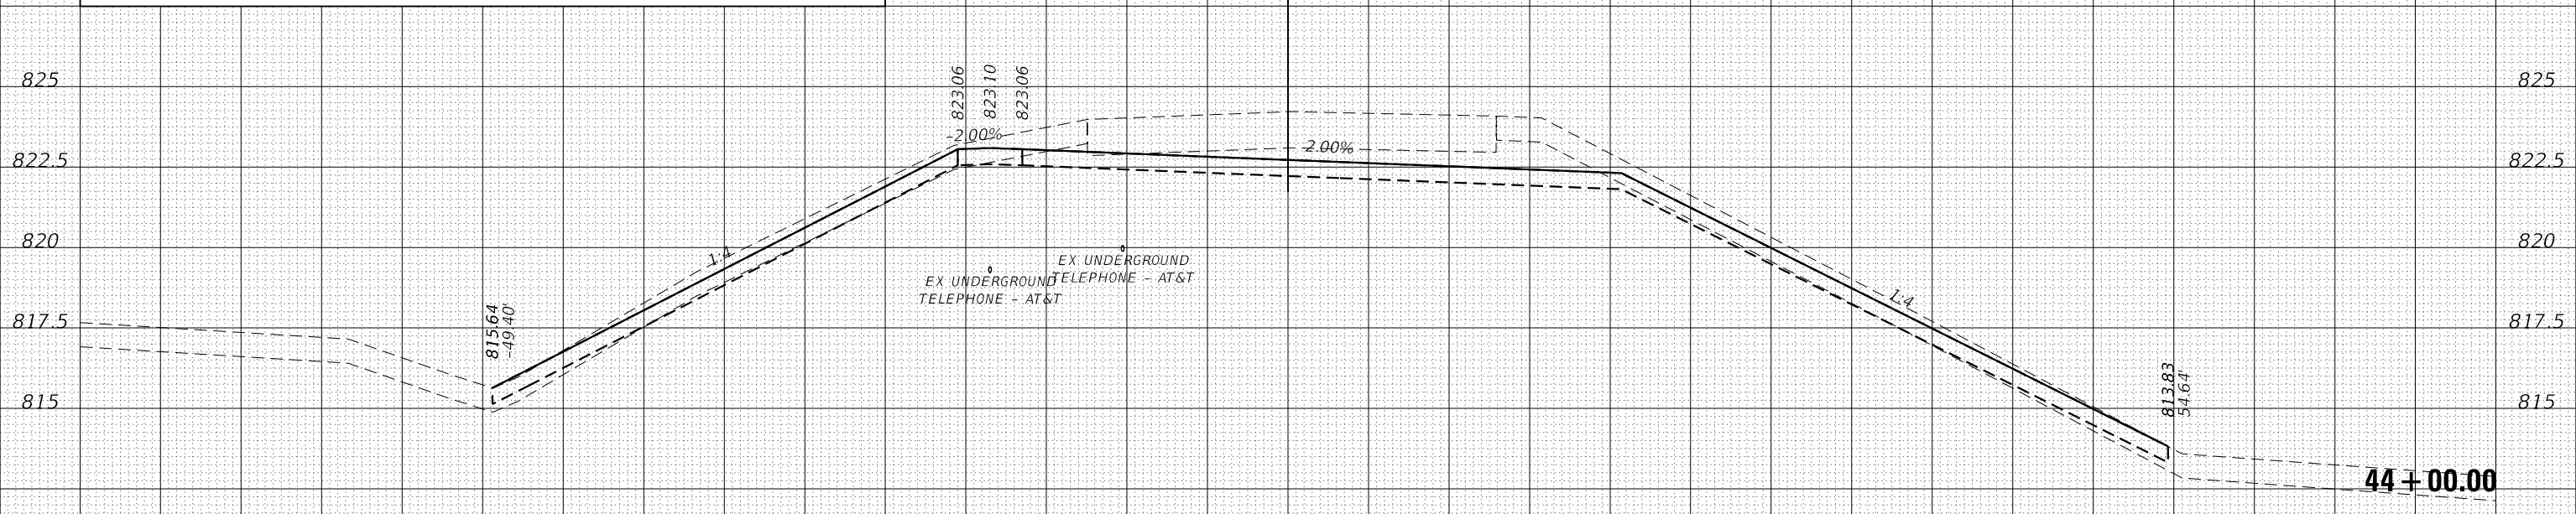


	STAGE 1	STAGE 2	
EARTH EXC.	32	0	SQ. FT.
EMBANKMENT	4	0	SQ. FT.

DATE	
BY	
ORIGINAL SURVEY	
PLOTTED TEMPLATE	
NOTE BOOK	
AREAS CHECKED	
NO.	

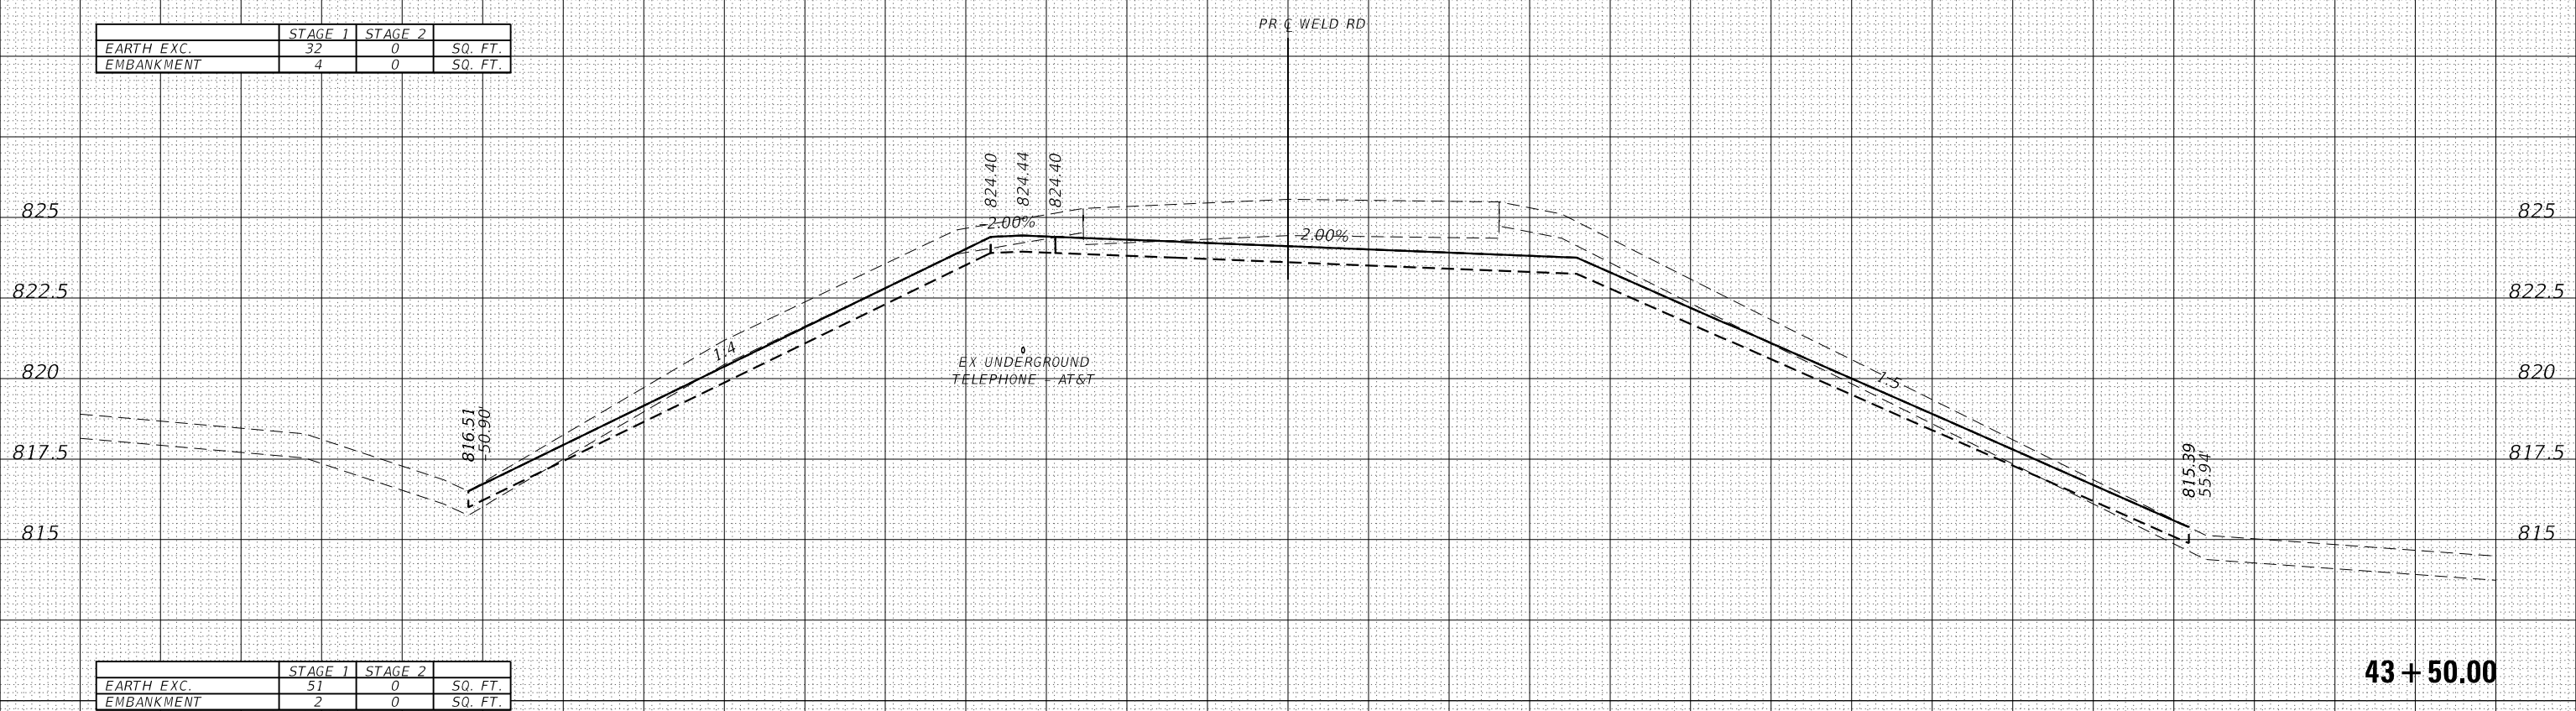

	STAGE 1	STAGE 2	
EARTH EXC.	51	0	SQ. FT.
EMBANKMENT	2	0	SQ. FT.

75 70 65 60 55 50 45 40 35 30 25 20 15 10 5 0 5 10 15 20 25 30 35 40 45 50 55 60 65 70 75

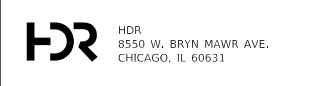

USER NAME = RR00RS	DESIGNED - AKS	REVISED -
FILE NAME = 5 Scale X5 - Weld Rd	DRAWN - AKS	REVISED -
PLOT SCALE = 10.0000' / in.	CHECKED - DWW	REVISED -
PLOT DATE = 01/03/2019	DATE - 01-03-19	REVISED -

**STATE OF ILLINOIS  
DEPARTMENT OF TRANSPORTATION**

**CROSS SECTIONS  
WELD ROAD**

SCALE: 1"=5'/1"=2.5' SHEET 3 OF 42 SHEETS STA. 43+50.00 TO STA. 44+00.00

F.A.P. RTE.	SECTION	COUNTY	TOTAL SHEETS	SHEET NO.
336/345	14-00446-00-CH	KANE	354	315
CONTRACT NO. 61F57				

FED. ROAD DIST. NO. 1 ILLINOIS FED. AID PROJECT


75 70 65 60 55 50 45 40 35 30 25 20 15 10 5 0 5 10 15 20 25 30 35 40 45 50 55 60 65 70 75

THE UTILITY INFORMATION SHOWN ON THE CROSS SECTIONS ARE FROM THE BEST AVAILABLE INFORMATION PROVIDED TO HDR, INC. ACTUAL HORIZONTAL AND VERTICAL LOCATIONS MAY VARY. THE HORIZONTAL LOCATION AND DEPTHS OF THE UTILITIES SHOWN ARE ASSUMED AND SHOULD NOT BE CONSIDERED ACCURATE UNLESS NOTED OTHERWISE. THE CONTRACTOR SHALL BE RESPONSIBLE FOR VERIFYING THE LOCATION OF ALL UTILITIES.

STRUCTURAL ELEMENTS SHOWN ON THE CROSS SECTIONS ARE APPROXIMATE AND NOT INTENDED FOR USE IN CONSTRUCTION. SEE STRUCTURAL PLANS FOR COMPLETE STRUCTURAL DETAILS.


UNLESS OTHERWISE NOTED CROSS SECTIONS ARE SHOWN PERPENDICULAR TO THE ALIGNMENT INDICATED IN THE TITLEBLOCK. CROSS SECTIONS AT A SKEW ARE LABELED WITH THE SKEW ANGLE RELATIVE TO NORMAL.

DATE	
BY	
FINAL SURVEY	SURVEYED
NOTE BOOK	PLOTTED
NO.	TEMPLATE
	AREAS CHECKED

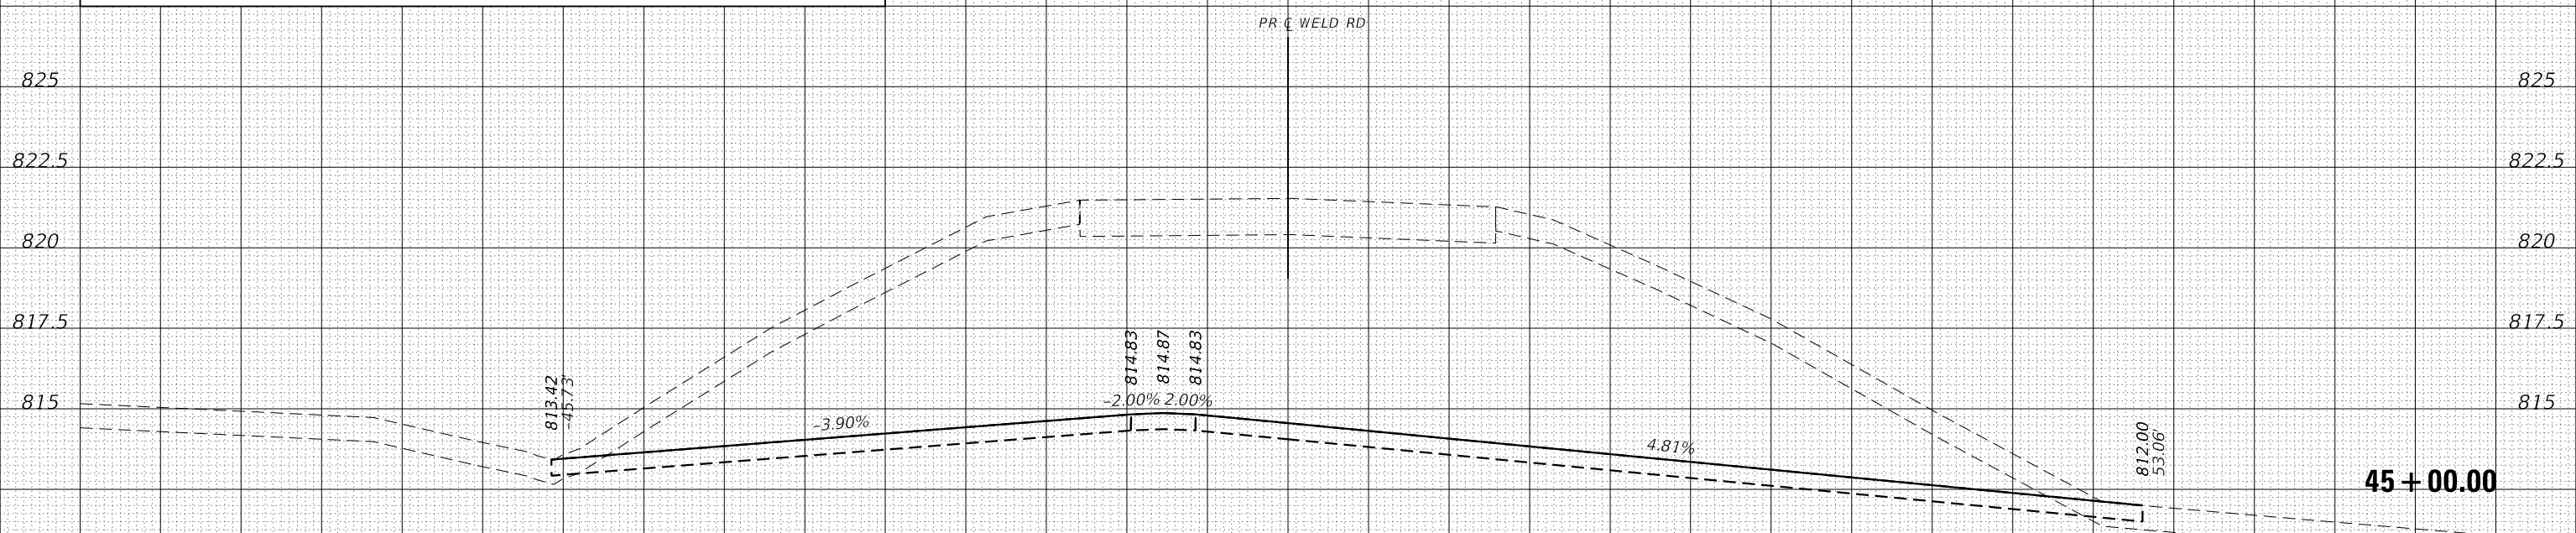


	STAGE 1	STAGE 2	
EARTH EXC.	428	0	SQ. FT.
EMBANKMENT	1	0	SQ. FT.

DATE	
BY	
ORIGINAL SURVEY	SURVEYED
NOTE BOOK	PLOTTED
NO.	TEMPLATE
	AREAS CHECKED

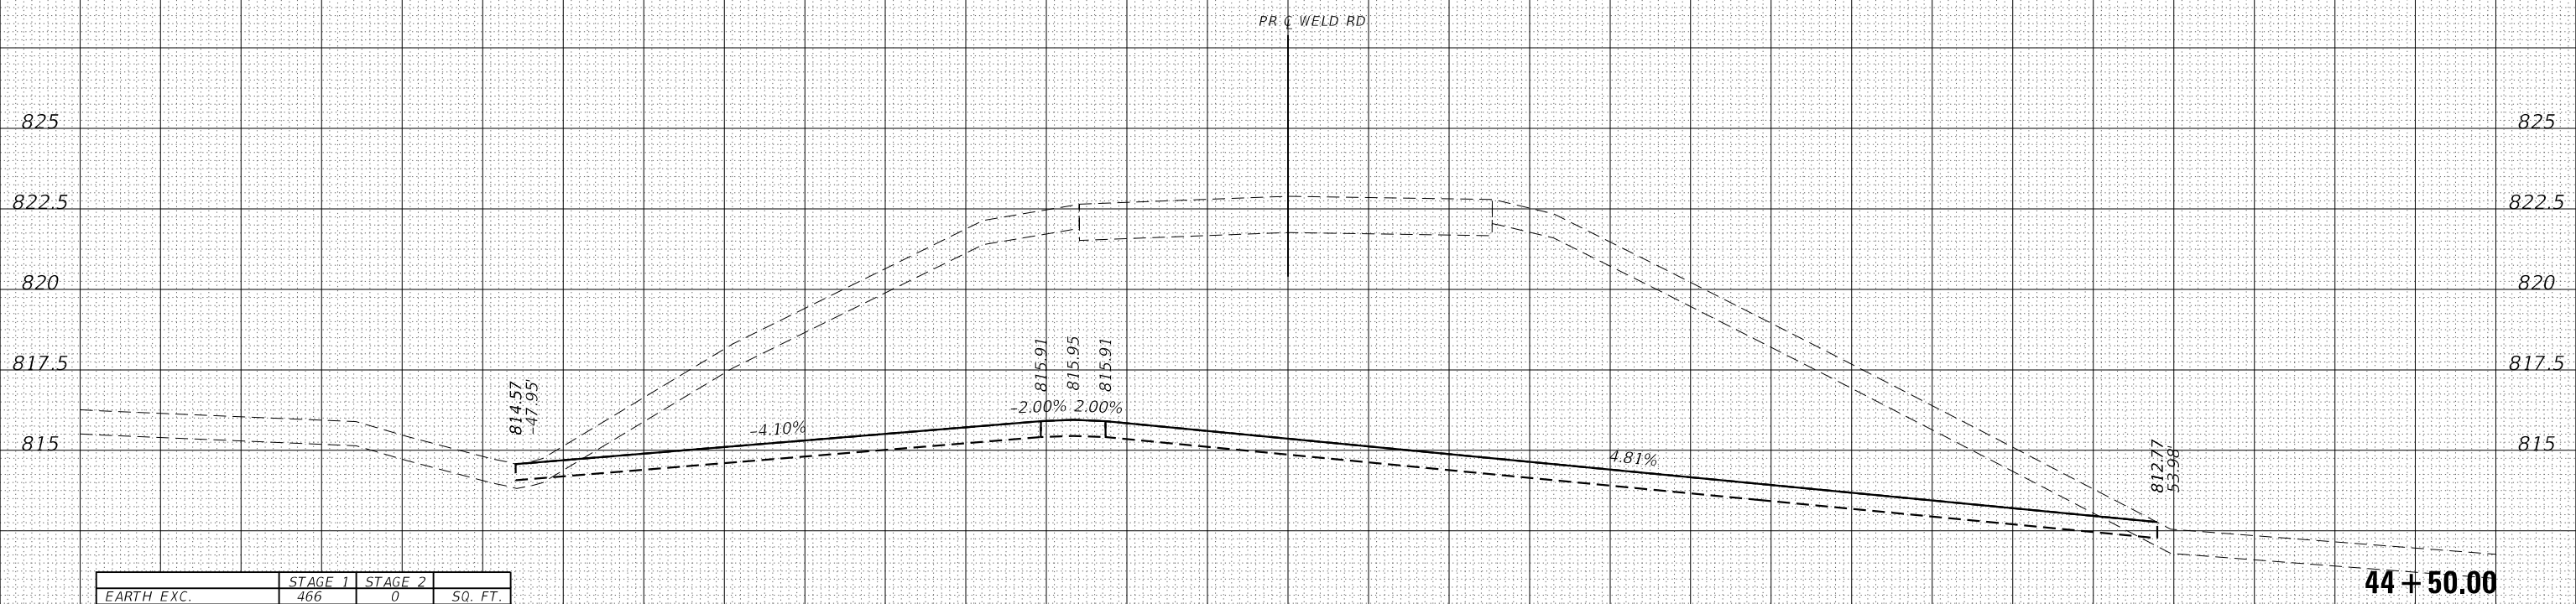

	STAGE 1	STAGE 2	
EARTH EXC.	466	0	SQ. FT.
EMBANKMENT	1	0	SQ. FT.

75 70 65 60 55 50 45 40 35 30 25 20 15 10 5 0 5 10 15 20 25 30 35 40 45 50 55 60 65 70 75

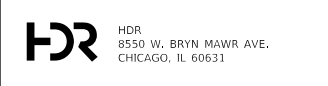

USER NAME	= RROGERS	DESIGNED	- AKS	REVISED	-
FILE NAME	= 5 Scale X5 - Weld Rd	DRAWN	- AKS	REVISED	-
PLOT SCALE	= 10.0000 ' / in.	CHECKED	- DWW	REVISED	-
PLOT DATE	= 01/03/2019	DATE	- 01-03-19	REVISED	-

STATE OF ILLINOIS  
DEPARTMENT OF TRANSPORTATION

CROSS SECTIONS  
WELD ROAD

SCALE: 1"=5'/1"=2.5' SHEET 4 OF 42 SHEETS STA. 44+50.00 TO STA. 45+00.00

F.A.P. RTE.	SECTION	COUNTY	TOTAL SHEETS	SHEET NO.
336/345	14-00446-00-CH	KANE	354	316
				CONTRACT NO. 61F57

FED. ROAD DIST. NO. 1 ILLINOIS FED. AID PROJECT




75 70 65 60 55 50 45 40 35 30 25 20 15 10 5 0 5 10 15 20 25 30 35 40 45 50 55 60 65 70 75

THE UTILITY INFORMATION SHOWN ON THE CROSS SECTIONS ARE FROM THE BEST AVAILABLE INFORMATION PROVIDED TO HDR, INC. ACTUAL HORIZONTAL AND VERTICAL LOCATIONS MAY VARY. THE HORIZONTAL LOCATION AND DEPTHS OF THE UTILITIES SHOWN ARE ASSUMED AND SHOULD NOT BE CONSIDERED ACCURATE UNLESS NOTED OTHERWISE. THE CONTRACTOR SHALL BE RESPONSIBLE FOR VERIFYING THE LOCATION OF ALL UTILITIES.


STRUCTURAL ELEMENTS SHOWN ON THE CROSS SECTIONS ARE APPROXIMATE AND NOT INTENDED FOR USE IN CONSTRUCTION. SEE STRUCTURAL PLANS FOR COMPLETE STRUCTURAL DETAILS.

UNLESS OTHERWISE NOTED CROSS SECTIONS ARE SHOWN PERPENDICULAR TO THE ALIGNMENT INDICATED IN THE TITLEBLOCK. CROSS SECTIONS AT A SKEW ARE LABELED WITH THE SKEW ANGLE RELATIVE TO NORMAL.


DATE	
BY	
SURVEYED	
PLOTTED	
TEMPLATE	
AREAS	
CHECKED	
FINAL SURVEY	
NOTE BOOK	
NO.	

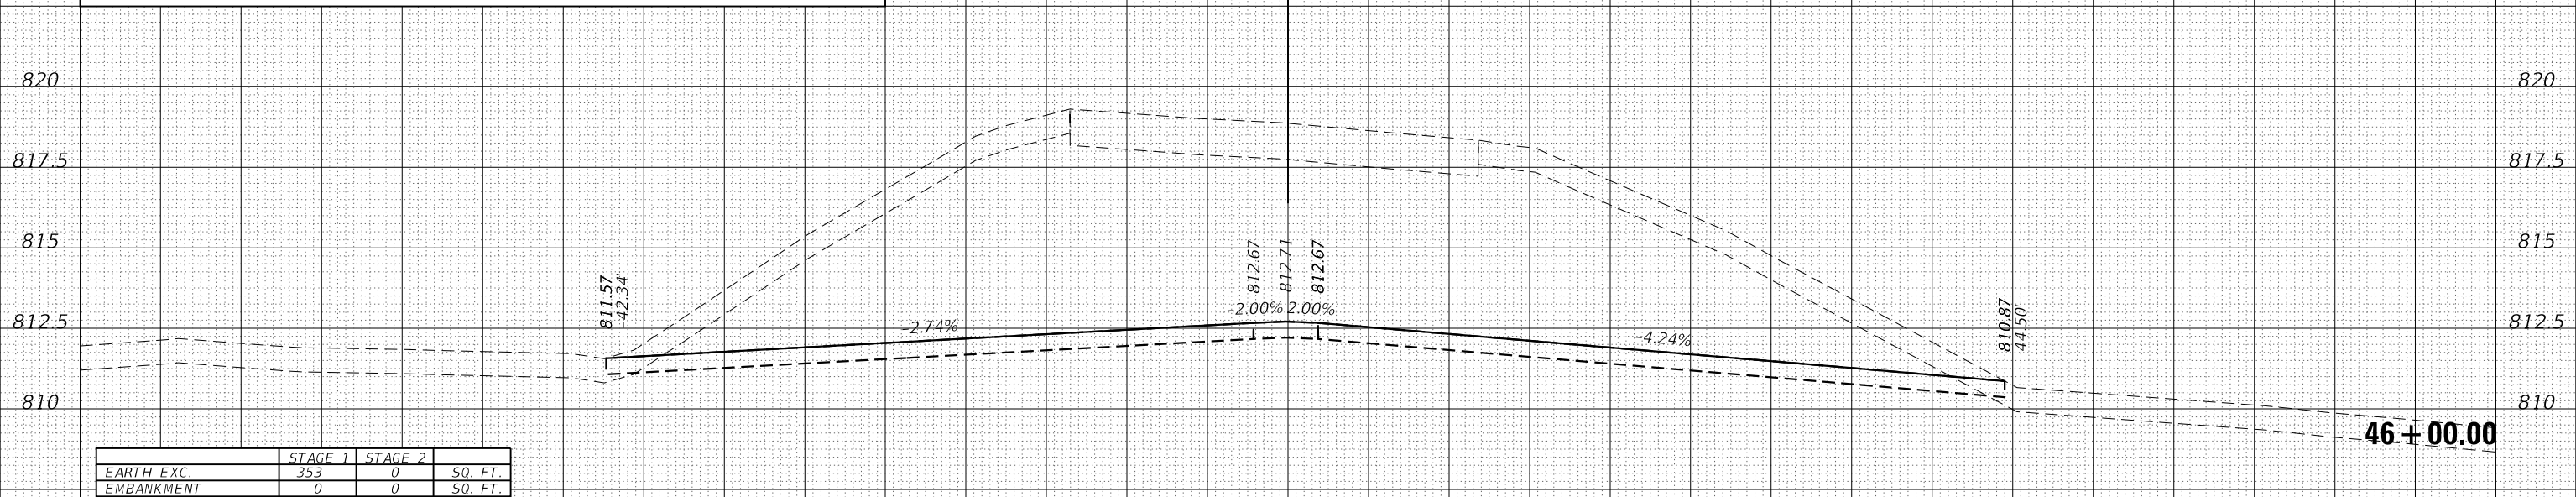

DATE	
BY	
SURVEYED	
PLOTTED	
TEMPLATE	
AREAS	
CHECKED	
ORIGINAL SURVEY	
NOTE BOOK	
NO.	

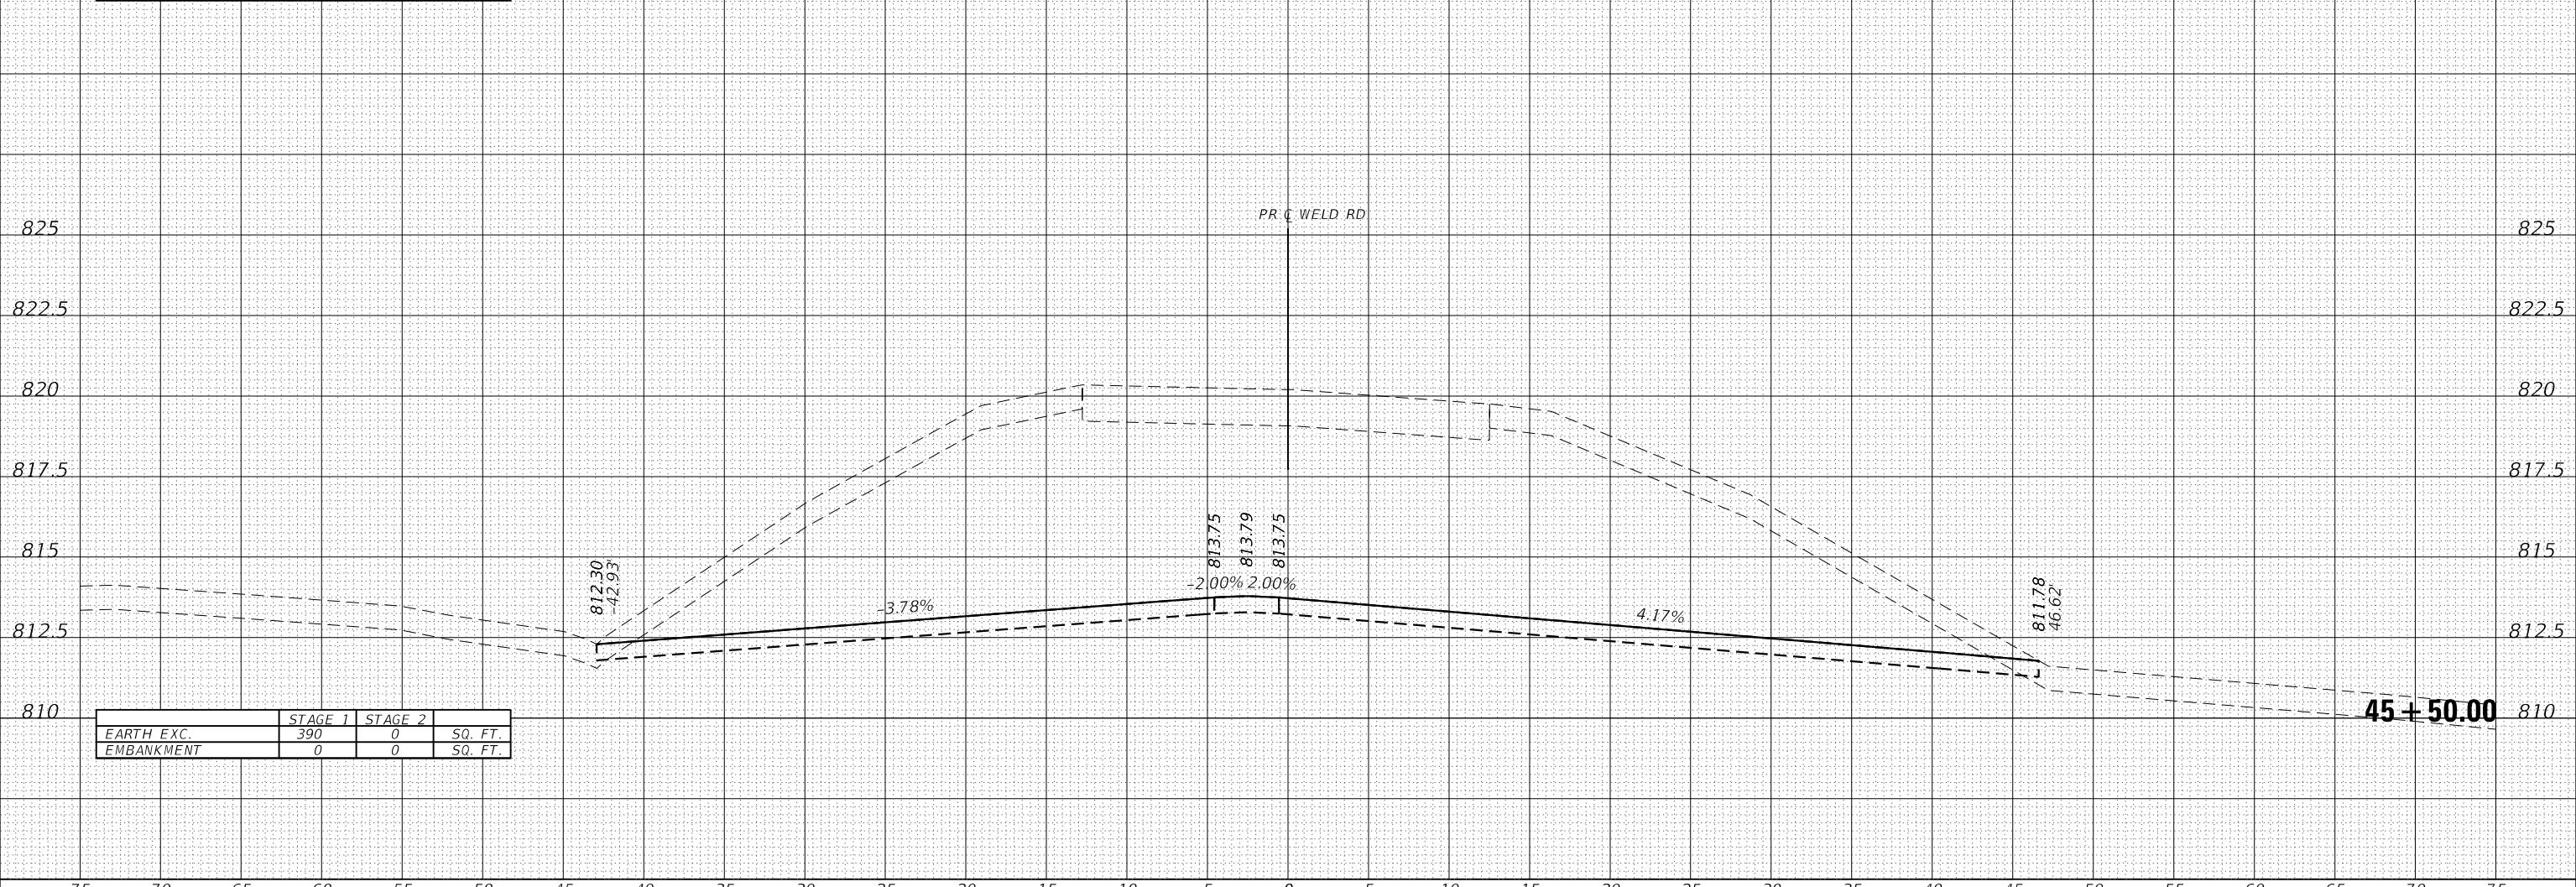

75 70 65 60 55 50 45 40 35 30 25 20 15 10 5 0 5 10 15 20 25 30 35 40 45 50 55 60 65 70 75

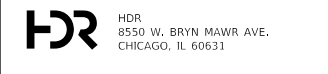

USER NAME = RRROGERS	DESIGNED - AKS	REVISED -
FILE NAME = 5 Scale X5 - Weld Rd	DRAWN - AKS	REVISED -
PLOT SCALE = 10.0000' / in.	CHECKED - DWW	REVISED -
PLOT DATE = 01/03/2019	DATE - 01-03-19	REVISED -

STATE OF ILLINOIS  
DEPARTMENT OF TRANSPORTATION

CROSS SECTIONS  
WELD ROAD

SCALE: 1"=51/1"=2.5' SHEET 5 OF 42 SHEETS STA. 45+50.00 TO STA. 46+00.00

F.A.P. RTE.	SECTION	COUNTY	TOTAL SHEETS	SHEET NO.
336/345	14-00446-00-CH	KANE	354	317
FED. ROAD DIST. NO. 1   ILLINOIS   FED. AID PROJECT			CONTRACT NO. 61F57	


DATE	
BY	
FINISHED SURVEY	
PLOTTED TEMPLATE	
NOTE BOOK AREAS CHECKED	
NO.	

DATE	
BY	
ORIGINAL SURVEY	
PLOTTED TEMPLATE	
NOTE BOOK AREAS CHECKED	
NO.	

THE UTILITY INFORMATION SHOWN ON THE CROSS SECTIONS ARE FROM THE BEST AVAILABLE INFORMATION PROVIDED TO HDR, INC. ACTUAL HORIZONTAL AND VERTICAL LOCATIONS MAY VARY. THE HORIZONTAL LOCATION AND DEPTHS OF THE UTILITIES SHOWN ARE ASSUMED AND SHOULD NOT BE CONSIDERED ACCURATE UNLESS NOTED OTHERWISE. THE CONTRACTOR SHALL BE RESPONSIBLE FOR VERIFYING THE LOCATION OF ALL UTILITIES.

STRUCTURAL ELEMENTS SHOWN ON THE CROSS SECTIONS ARE APPROXIMATE AND NOT INTENDED FOR USE IN CONSTRUCTION. SEE STRUCTURAL PLANS FOR COMPLETE STRUCTURAL DETAILS.

UNLESS OTHERWISE NOTED CROSS SECTIONS ARE SHOWN PERPENDICULAR TO THE ALIGNMENT INDICATED IN THE TITLEBLOCK. CROSS SECTIONS AT A SKEW ARE LABELED WITH THE SKEW ANGLE RELATIVE TO NORMAL.

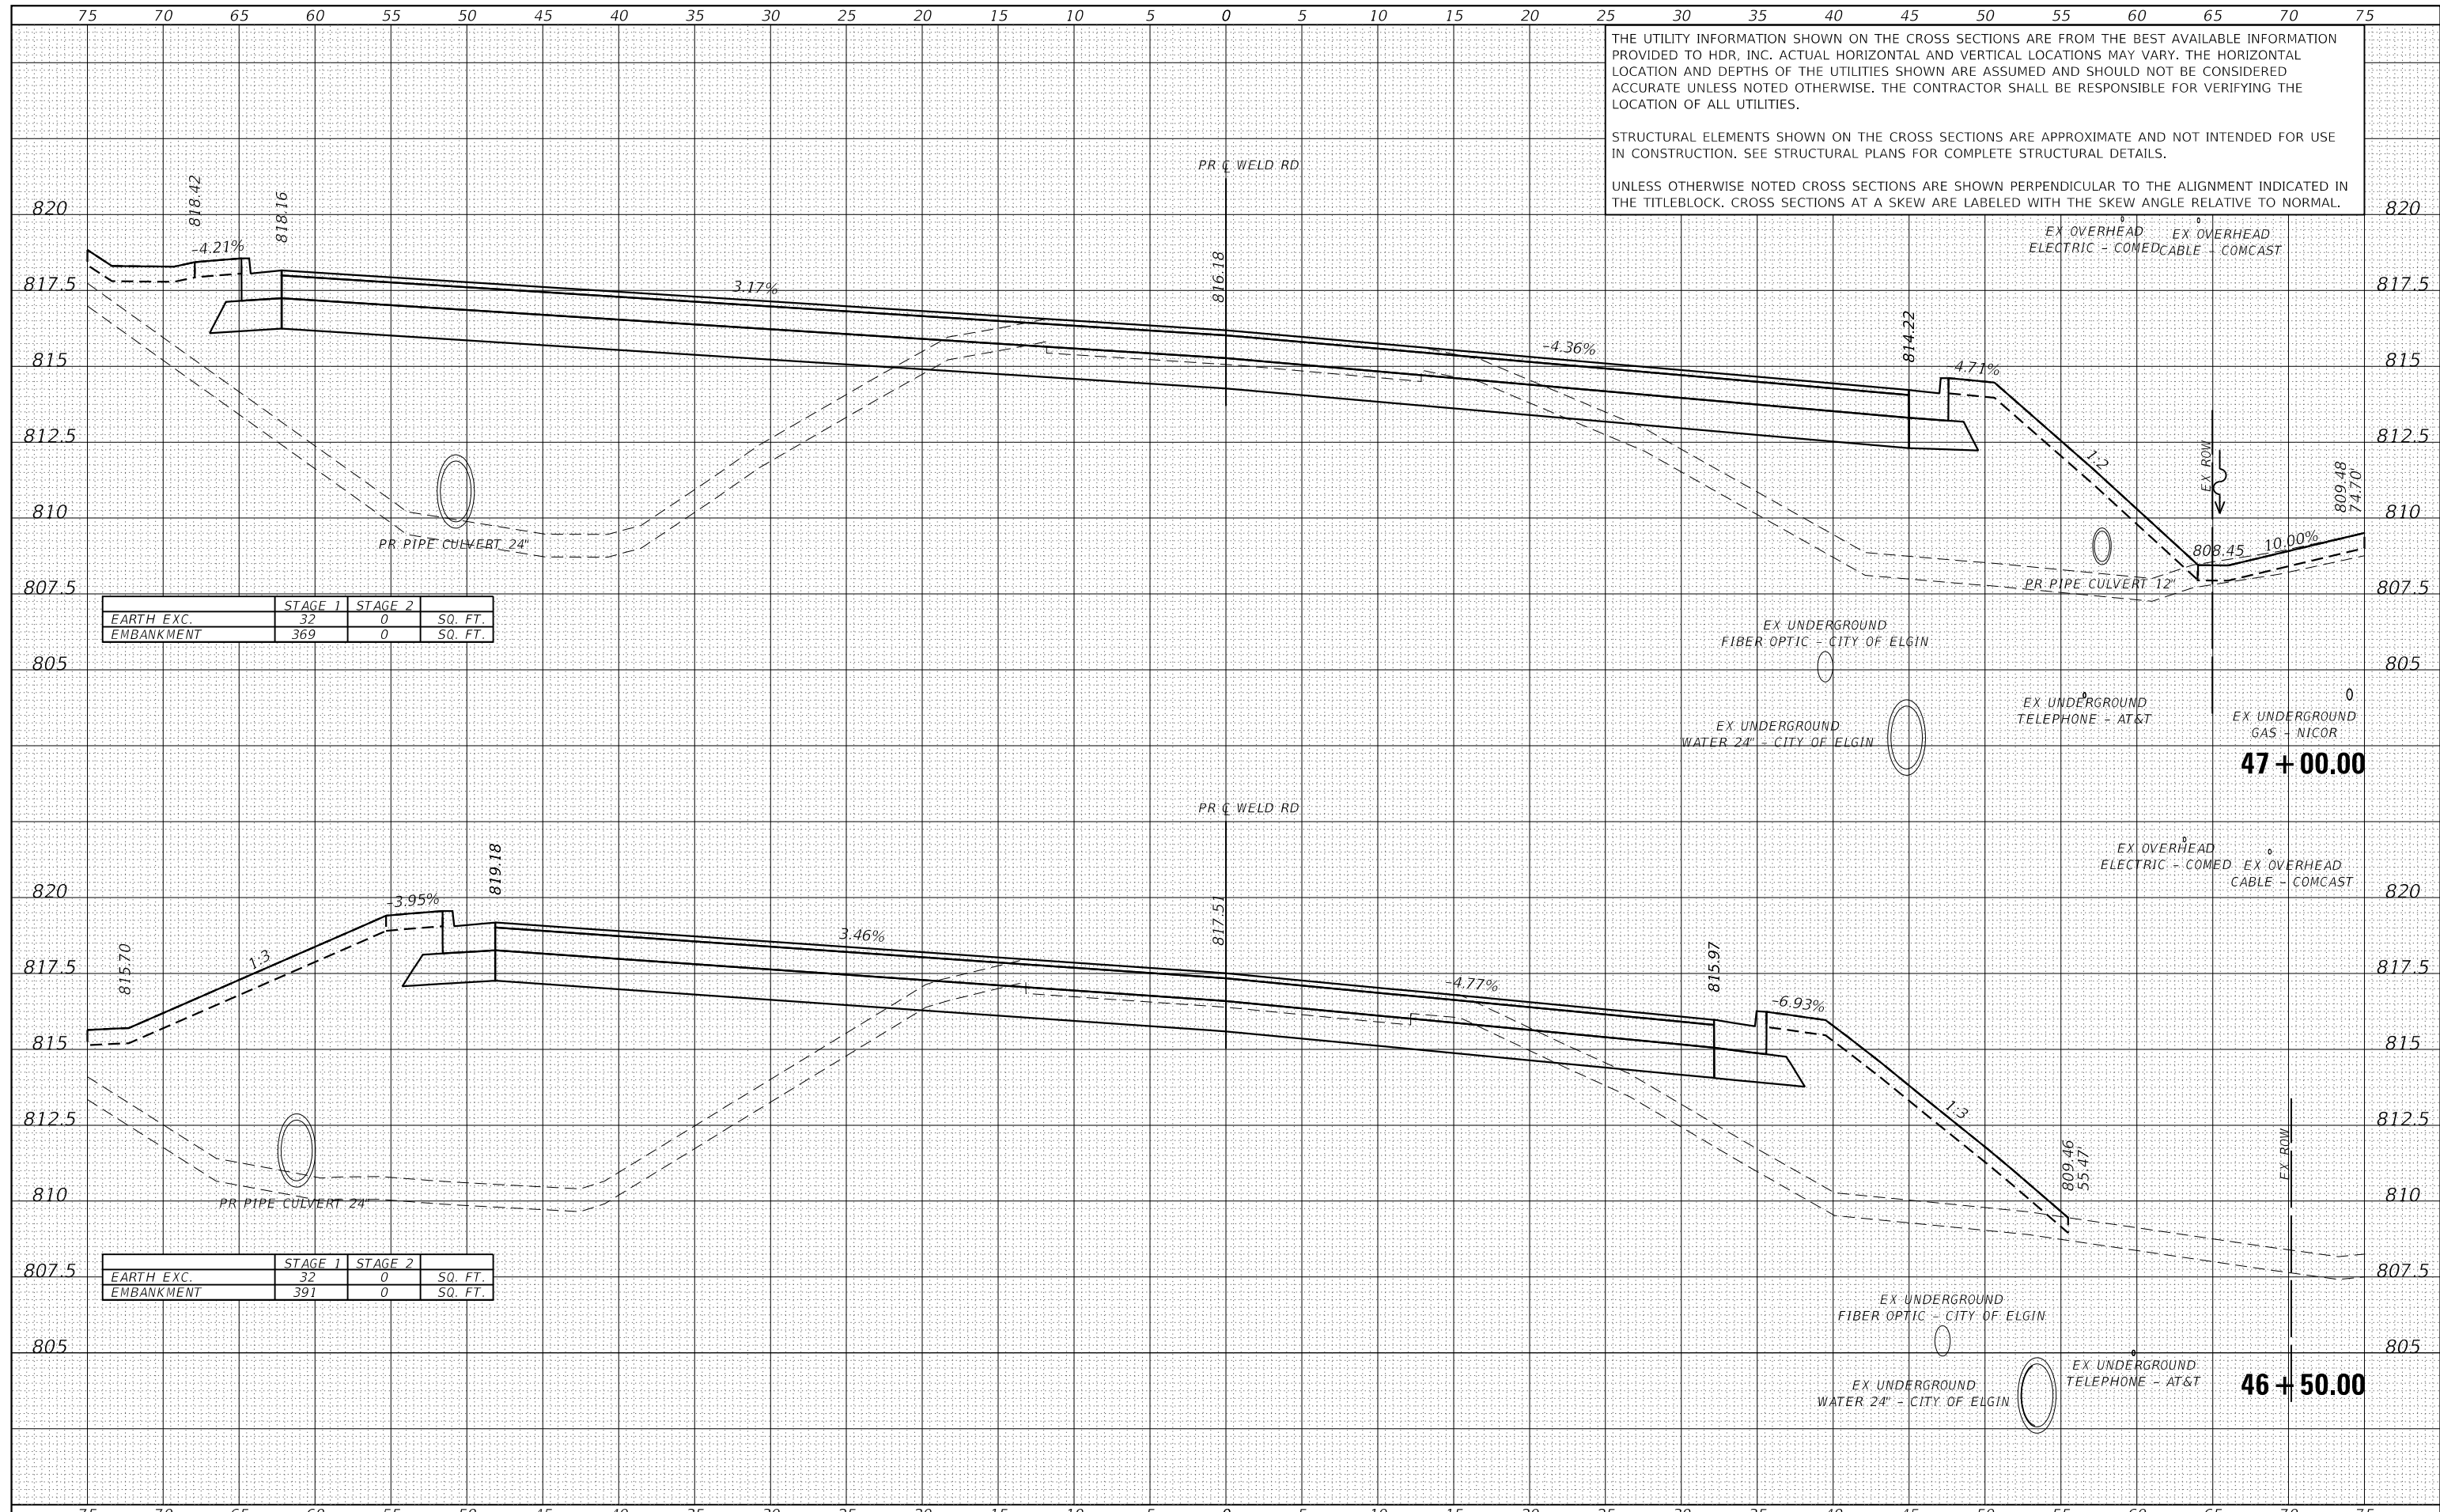

	STAGE 1	STAGE 2	SQ. FT.
EARTH EXC.	32	0	
EMBANKMENT	369	0	

	STAGE 1	STAGE 2	SQ. FT.
EARTH EXC.	32	0	
EMBANKMENT	391	0	



USER NAME = RR0GERS	DESIGNED - AKS	REVISED -
FILE NAME = 5 Scale X5 - Weld Rd	DRAWN - AKS	REVISED -
PLOT SCALE = 10,0000' / in.	CHECKED - DWW	REVISED -
PLOT DATE = 01/03/2019	DATE - 01-03-19	REVISED -

STATE OF ILLINOIS  
DEPARTMENT OF TRANSPORTATION

CROSS SECTIONS  
WELD ROAD

SCALE: 1"=5'/1"=2.5' SHEET 6 OF 42 SHEETS STA. 46+50.00 TO STA. 47+00.00

F.A.P. RTE.	SECTION	COUNTY	TOTAL SHEETS	SHEET NO.
336/345	14-00446-00-CH	KANE	354	318
				CONTRACT NO. 61F57
FED. ROAD DIST. NO. 1 ILLINOIS FED. AID PROJECT				

75 70 65 60 55 50 45 40 35 30 25 20 15 10 5 0 5 10 15 20 25 30 35 40 45 50 55 60 65 70 75


THE UTILITY INFORMATION SHOWN ON THE CROSS SECTIONS ARE FROM THE BEST AVAILABLE INFORMATION PROVIDED TO HDR, INC. ACTUAL HORIZONTAL AND VERTICAL LOCATIONS MAY VARY. THE HORIZONTAL LOCATION AND DEPTHS OF THE UTILITIES SHOWN ARE ASSUMED AND SHOULD NOT BE CONSIDERED ACCURATE UNLESS NOTED OTHERWISE. THE CONTRACTOR SHALL BE RESPONSIBLE FOR VERIFYING THE LOCATION OF ALL UTILITIES.

STRUCTURAL ELEMENTS SHOWN ON THE CROSS SECTIONS ARE APPROXIMATE AND NOT INTENDED FOR USE IN CONSTRUCTION. SEE STRUCTURAL PLANS FOR COMPLETE STRUCTURAL DETAILS.


UNLESS OTHERWISE NOTED CROSS SECTIONS ARE SHOWN PERPENDICULAR TO THE ALIGNMENT INDICATED IN THE TITLEBLOCK. CROSS SECTIONS AT A SKEW ARE LABELED WITH THE SKEW ANGLE RELATIVE TO NORMAL.

DATE	
BY	
SURVEYED	
PLOTTED	
TEMPLATE	
AREAS	
CHECKED	
NO.	

	STAGE 1	STAGE 2	
EARTH EXC.	50	0	SQ. FT.
EMBANKMENT	48	0	SQ. FT.

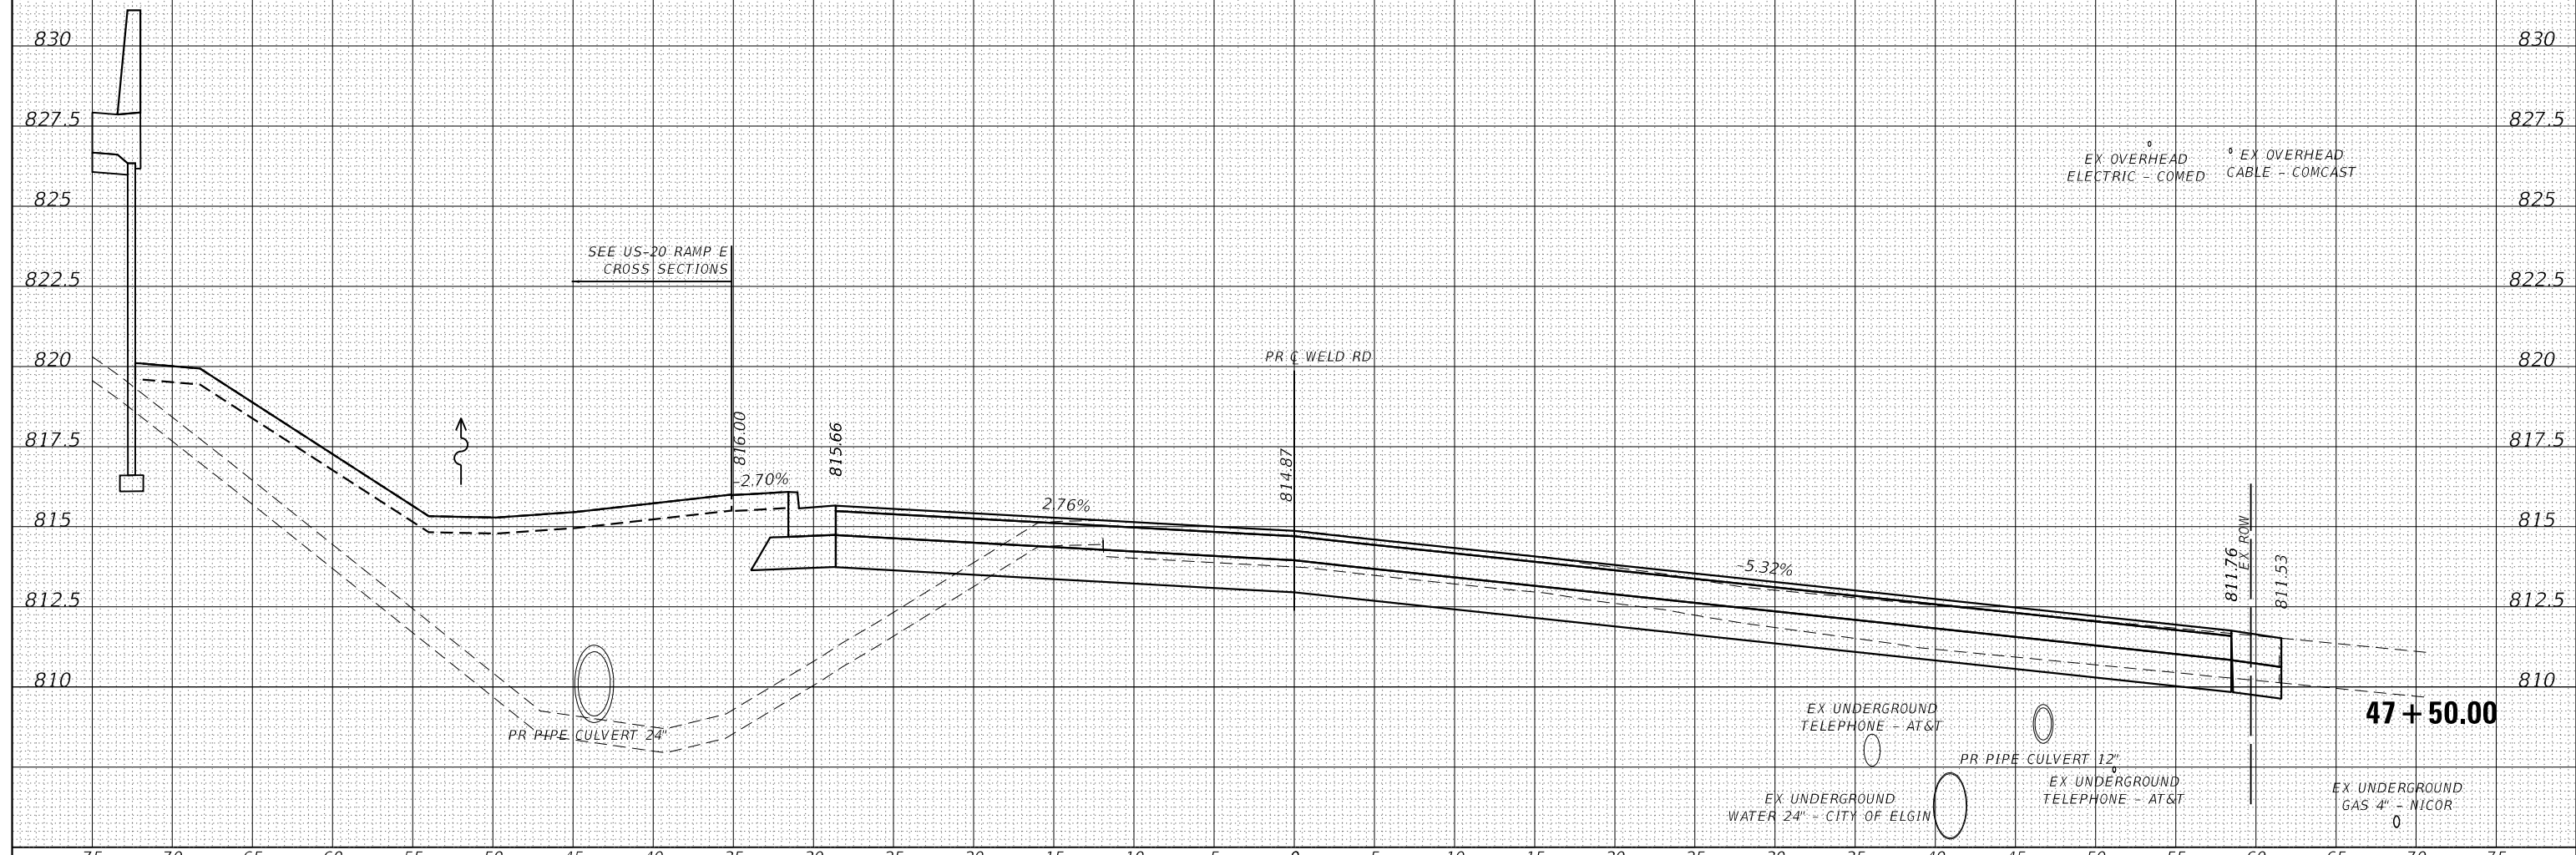

DATE	
BY	
SURVEYED	
PLOTTED	
TEMPLATE	
AREAS	
CHECKED	
NO.	

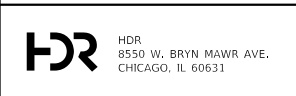

USER NAME = RR00RS	DESIGNED - AKS	REVISED -
FILE NAME = 5 Scale X5 - Weld Rd	DRAWN - AKS	REVISED -
PLOT SCALE = 10.0000' / in.	CHECKED - DWW	REVISED -
PLOT DATE = 01/03/2019	DATE - 01-03-19	REVISED -

**STATE OF ILLINOIS  
DEPARTMENT OF TRANSPORTATION**

**CROSS SECTIONS  
WELD ROAD**

SCALE: 1"=51/1"=2.5' SHEET 7 OF 42 SHEETS STA. 47+50.00 TO STA. 47+50.00

F.A.P. RTE.	SECTION	COUNTY	TOTAL SHEETS	SHEET NO.
336/345	14-00446-00-CH	KANE	354	319
CONTRACT NO. 61F57				

FED. ROAD DIST. NO. 1 ILLINOIS FED. AID PROJECT

75 70 65 60 55 50 45 40 35 30 25 20 15 10 5 0 5 10 15 20 25 30 35 40 45 50 55 60 65 70 75

THE UTILITY INFORMATION SHOWN ON THE CROSS SECTIONS ARE FROM THE BEST AVAILABLE INFORMATION PROVIDED TO HDR, INC. ACTUAL HORIZONTAL AND VERTICAL LOCATIONS MAY VARY. THE HORIZONTAL LOCATION AND DEPTHS OF THE UTILITIES SHOWN ARE ASSUMED AND SHOULD NOT BE CONSIDERED ACCURATE UNLESS NOTED OTHERWISE. THE CONTRACTOR SHALL BE RESPONSIBLE FOR VERIFYING THE LOCATION OF ALL UTILITIES.


STRUCTURAL ELEMENTS SHOWN ON THE CROSS SECTIONS ARE APPROXIMATE AND NOT INTENDED FOR USE IN CONSTRUCTION. SEE STRUCTURAL PLANS FOR COMPLETE STRUCTURAL DETAILS.

UNLESS OTHERWISE NOTED CROSS SECTIONS ARE SHOWN PERPENDICULAR TO THE ALIGNMENT INDICATED IN THE TITLEBLOCK. CROSS SECTIONS AT A SKEW ARE LABELED WITH THE SKEW ANGLE RELATIVE TO NORMAL.

LEGEND:  
 UNDERCUT LOCATION

DATE	
BY	
NO.	
ORIGINAL SURVEY	
NOTE BOOK	
AREAS CHECKED	
NO.	
SURVEYED	
PLOTTED	
TEMPLATE	
AREAS CHECKED	
NO.	

	STAGE 1	STAGE 2	
EARTH EXC.	25	0	SQ. FT.
EMBANKMENT	4	0	SQ. FT.

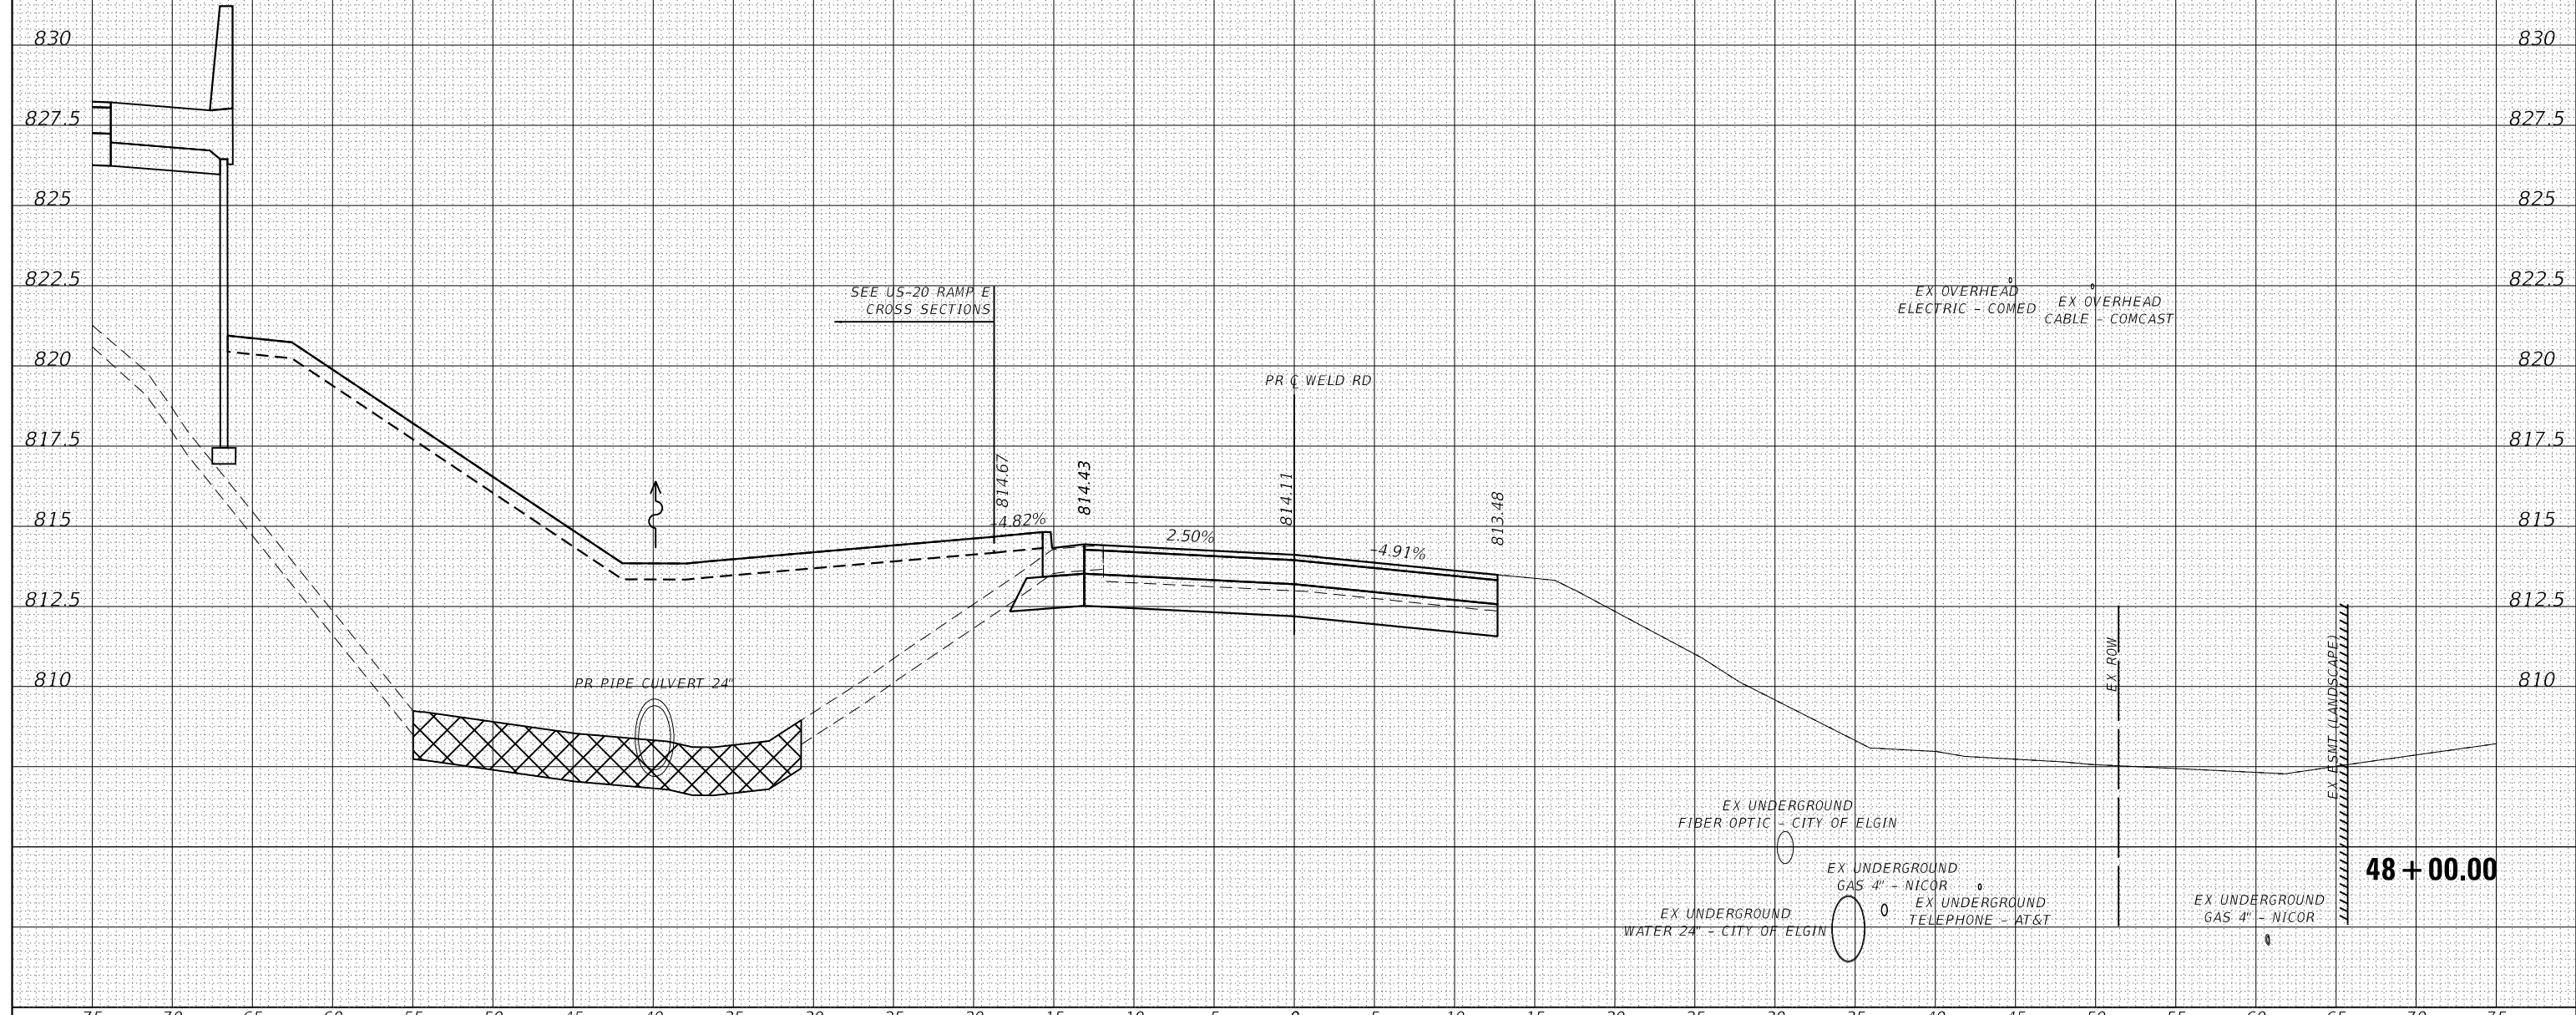

DATE	
BY	
NO.	
ORIGINAL SURVEY	
NOTE BOOK	
AREAS CHECKED	
NO.	
SURVEYED	
PLOTTED	
TEMPLATE	
AREAS CHECKED	
NO.	



USER NAME = RROGERS	DESIGNED - AKS	REVISED -
FILE NAME = 5 Scale X5 - Weld Rd	DRAWN - AKS	REVISED -
PLOT SCALE = 10.0000' / in.	CHECKED - DWW	REVISED -
PLOT DATE = 01/03/2019	DATE - 01-03-19	REVISED -

STATE OF ILLINOIS  
 DEPARTMENT OF TRANSPORTATION

CROSS SECTIONS  
 WELD ROAD

SCALE: 1"=51/1"=2.5' SHEET 8 OF 42 SHEETS STA. 48+00.00 TO STA. 48+00.00

F.A.P. RTE.	SECTION	COUNTY	TOTAL SHEETS	SHEET NO.
336/345	14-00446-00-CH	KANE	354	320
CONTRACT NO. 61F57				

FED. ROAD DIST. NO. 1 ILLINOIS FED. AID PROJECT

75 70 65 60 55 50 45 40 35 30 25 20 15 10 5 0 5 10 15 20 25 30 35 40 45 50 55 60 65 70 75

THE UTILITY INFORMATION SHOWN ON THE CROSS SECTIONS ARE FROM THE BEST AVAILABLE INFORMATION PROVIDED TO HDR, INC. ACTUAL HORIZONTAL AND VERTICAL LOCATIONS MAY VARY. THE HORIZONTAL LOCATION AND DEPTHS OF THE UTILITIES SHOWN ARE ASSUMED AND SHOULD NOT BE CONSIDERED ACCURATE UNLESS NOTED OTHERWISE. THE CONTRACTOR SHALL BE RESPONSIBLE FOR VERIFYING THE LOCATION OF ALL UTILITIES.


STRUCTURAL ELEMENTS SHOWN ON THE CROSS SECTIONS ARE APPROXIMATE AND NOT INTENDED FOR USE IN CONSTRUCTION. SEE STRUCTURAL PLANS FOR COMPLETE STRUCTURAL DETAILS.

UNLESS OTHERWISE NOTED CROSS SECTIONS ARE SHOWN PERPENDICULAR TO THE ALIGNMENT INDICATED IN THE TITLEBLOCK. CROSS SECTIONS AT A SKEW ARE LABELED WITH THE SKEW ANGLE RELATIVE TO NORMAL.

LEGEND:  
 UNDERCUT LOCATION


DATE	
BY	
FINAL SURVEY	
SURVEYED	
PLOTTED	
TEMPLATE	
NOTE BOOK	
AREAS CHECKED	
NO.	

	STAGE 1	STAGE 2	SQ. FT.
EARTH EXC.	24	0	
EMBANKMENT	4	0	

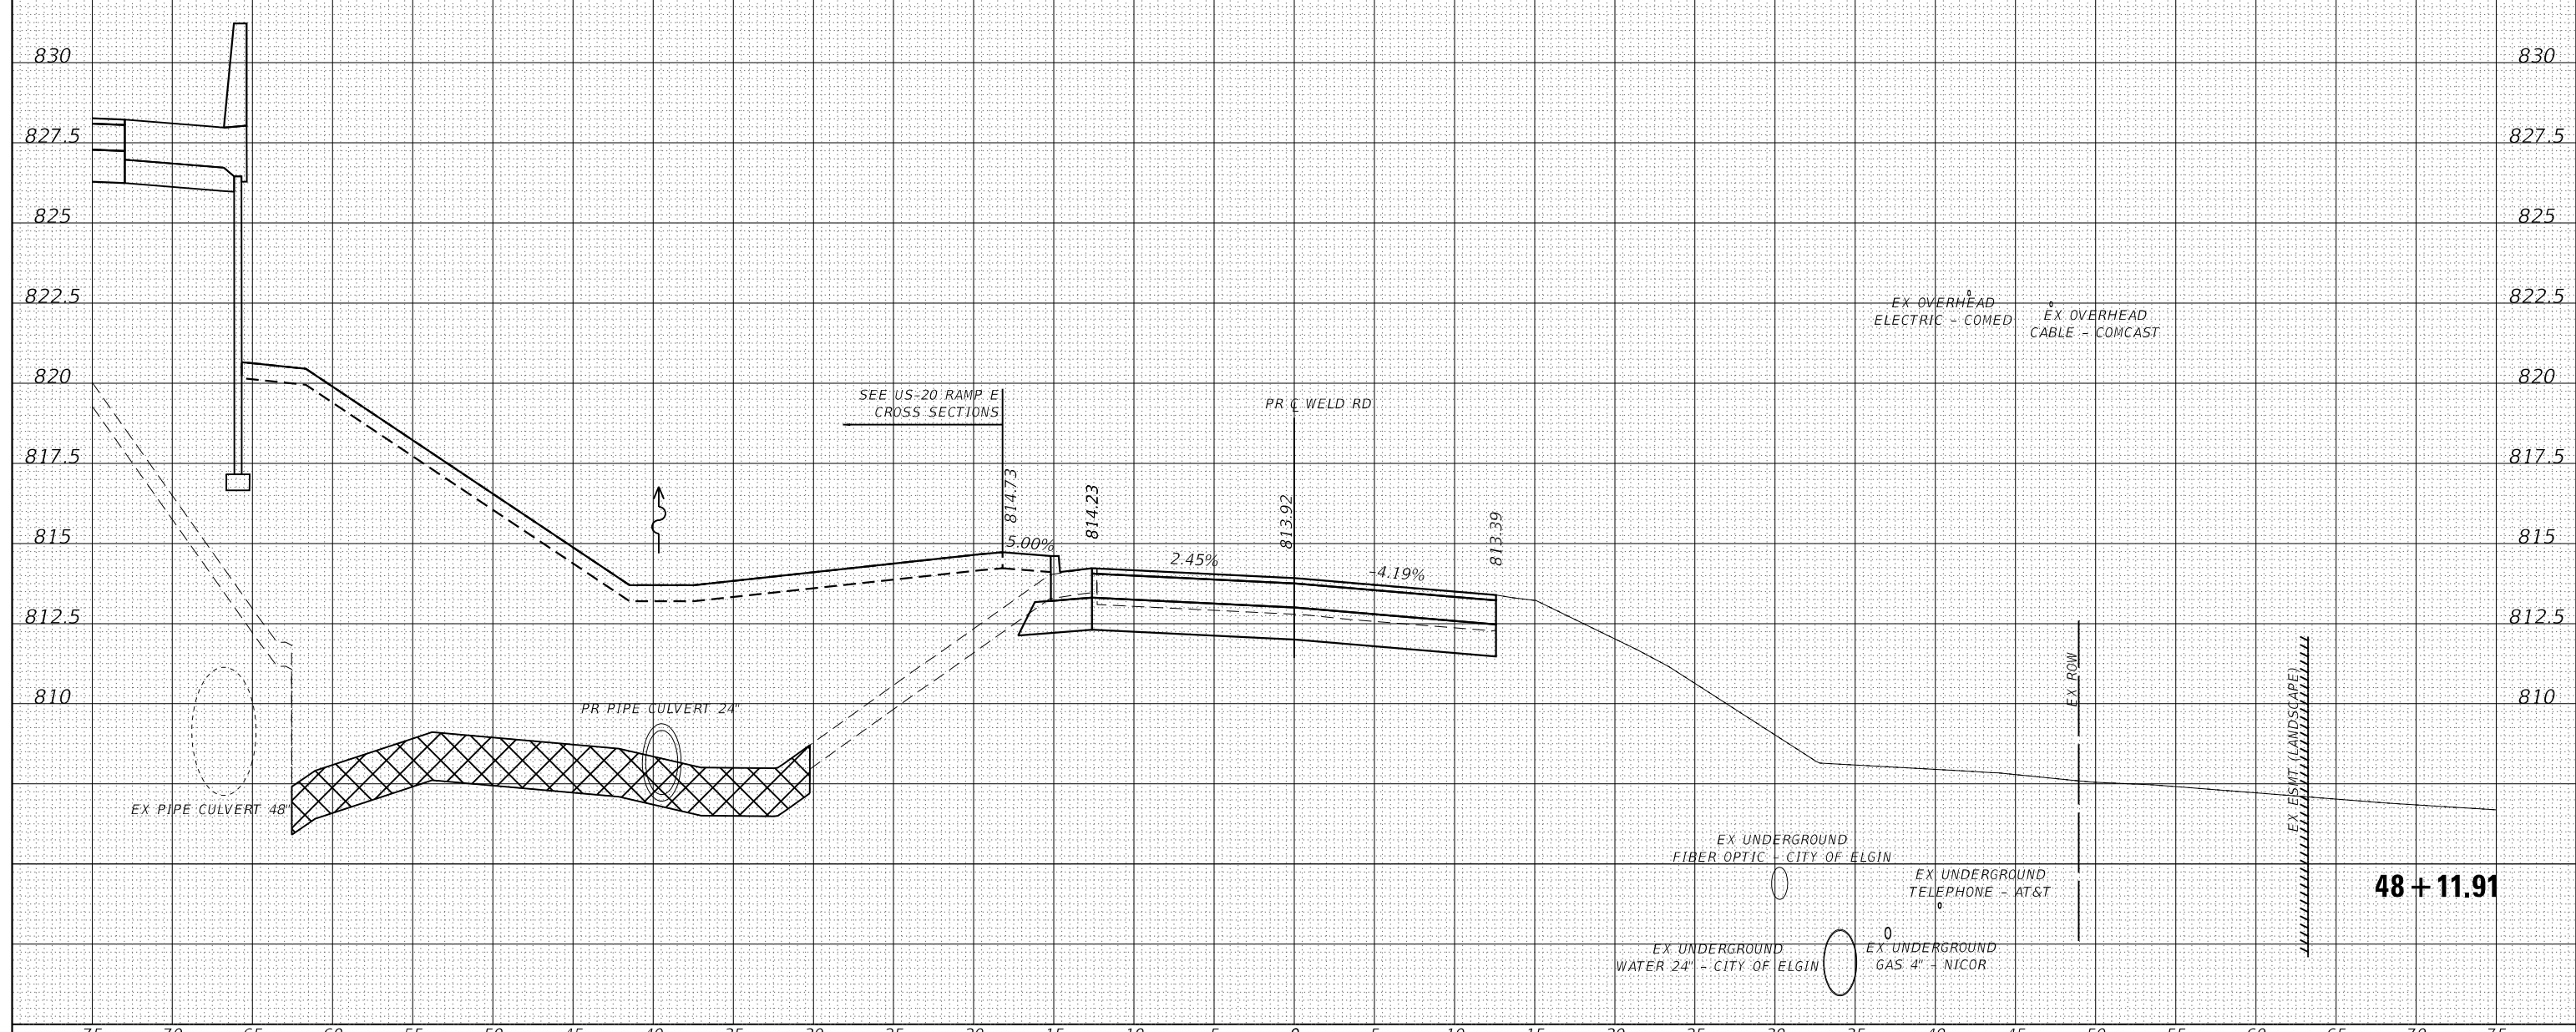

DATE	
BY	
ORIGINAL SURVEY	
SURVEYED	
PLOTTED	
TEMPLATE	
NOTE BOOK	
AREAS CHECKED	
NO.	

75 70 65 60 55 50 45 40 35 30 25 20 15 10 5 0 5 10 15 20 25 30 35 40 45 50 55 60 65 70 75

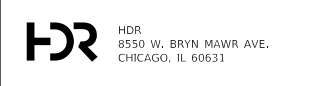

USER NAME = RROGERS	DESIGNED - AKS	REVISED -
FILE NAME = 5 Scale X5 - Weld Rd	DRAWN - AKS	REVISED -
PLOT SCALE = 10.0000' / in.	CHECKED - DWW	REVISED -
PLOT DATE = 01/03/2019	DATE - 01-03-19	REVISED -

STATE OF ILLINOIS  
 DEPARTMENT OF TRANSPORTATION

CROSS SECTIONS  
 WELD ROAD

SCALE: 1"=5'/1"=2.5' SHEET 9 OF 42 SHEETS STA. 48+11.91 TO STA. 48+11.91

F.A.P. RTE.	SECTION	COUNTY	TOTAL SHEETS	SHEET NO.
336/345	14-00446-00-CH	KANE	354	321
CONTRACT NO. 61F57				

FED. ROAD DIST. NO. 1 ILLINOIS FED. AID PROJECT

48 + 11.91

75 70 65 60 55 50 45 40 35 30 25 20 15 10 5 0 5 10 15 20 25 30 35 40 45 50 55 60 65 70 75

THE UTILITY INFORMATION SHOWN ON THE CROSS SECTIONS ARE FROM THE BEST AVAILABLE INFORMATION PROVIDED TO HDR, INC. ACTUAL HORIZONTAL AND VERTICAL LOCATIONS MAY VARY. THE HORIZONTAL LOCATION AND DEPTHS OF THE UTILITIES SHOWN ARE ASSUMED AND SHOULD NOT BE CONSIDERED ACCURATE UNLESS NOTED OTHERWISE. THE CONTRACTOR SHALL BE RESPONSIBLE FOR VERIFYING THE LOCATION OF ALL UTILITIES.


STRUCTURAL ELEMENTS SHOWN ON THE CROSS SECTIONS ARE APPROXIMATE AND NOT INTENDED FOR USE IN CONSTRUCTION. SEE STRUCTURAL PLANS FOR COMPLETE STRUCTURAL DETAILS.

UNLESS OTHERWISE NOTED CROSS SECTIONS ARE SHOWN PERPENDICULAR TO THE ALIGNMENT INDICATED IN THE TITLEBLOCK. CROSS SECTIONS AT A SKEW ARE LABELED WITH THE SKEW ANGLE RELATIVE TO NORMAL.


LEGEND:  
 UNDERCUT LOCATION

DATE	
BY	
FINISHED SURVEY	
PLOTTED TEMPLATE	
NOTE BOOK AREAS CHECKED	
NO.	

DATE	
BY	
ORIGINAL SURVEY	
PLOTTED TEMPLATE	
NOTE BOOK AREAS CHECKED	
NO.	

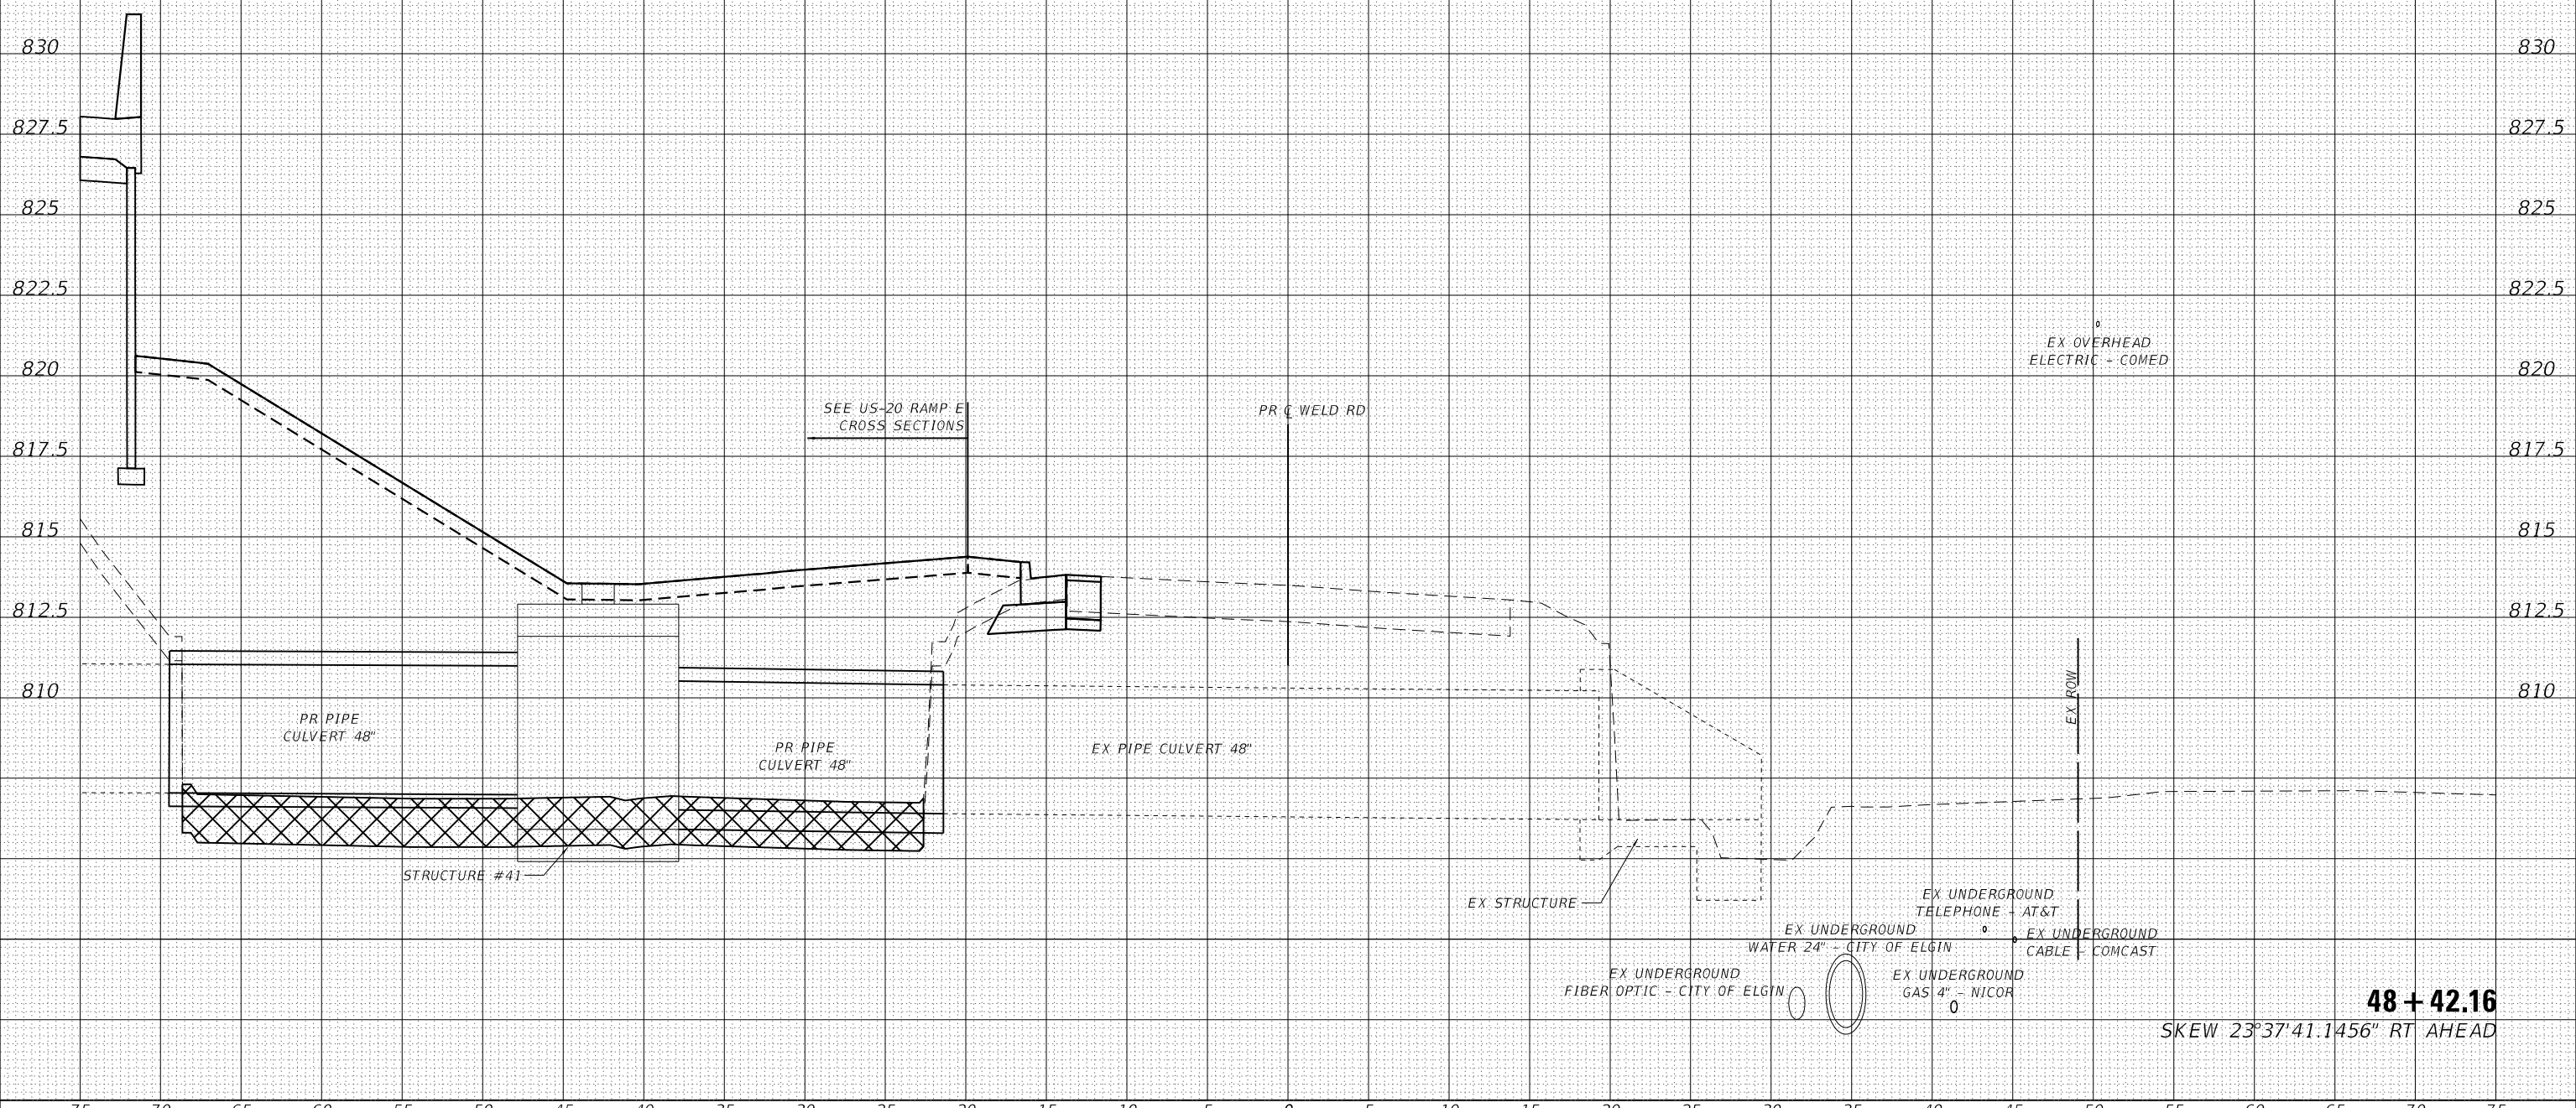

**48 + 42.16**  
 SKEW 23°37'41.1456" RT AHEAD

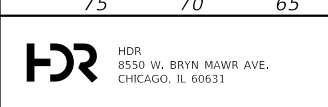

USER NAME = RR00RS	DESIGNED - AKS	REVISED -
FILE NAME = 5 Scale X5 - Weld Rd	DRAWN - AKS	REVISED -
PLOT SCALE = 10.0000' / in.	CHECKED - DWW	REVISED -
PLOT DATE = 01/03/2019	DATE - 01-03-19	REVISED -

**STATE OF ILLINOIS  
 DEPARTMENT OF TRANSPORTATION**

**CROSS SECTIONS  
 WELD ROAD**

SCALE: 1"=51/1"=2.5' SHEET 10 OF 42 SHEETS STA. 48+42.16 TO STA. 48+42.16

F.A.P. RTE.	SECTION	COUNTY	TOTAL SHEETS	SHEET NO.
336/345	14-00446-00-CH	KANE	354	322
CONTRACT NO. 61F57				

FED. ROAD DIST. NO. 1 ILLINOIS FED. AID PROJECT

75 70 65 60 55 50 45 40 35 30 25 20 15 10 5 0 5 10 15 20 25 30 35 40 45 50 55 60 65 70 75

THE UTILITY INFORMATION SHOWN ON THE CROSS SECTIONS ARE FROM THE BEST AVAILABLE INFORMATION PROVIDED TO HDR, INC. ACTUAL HORIZONTAL AND VERTICAL LOCATIONS MAY VARY. THE HORIZONTAL LOCATION AND DEPTHS OF THE UTILITIES SHOWN ARE ASSUMED AND SHOULD NOT BE CONSIDERED ACCURATE UNLESS NOTED OTHERWISE. THE CONTRACTOR SHALL BE RESPONSIBLE FOR VERIFYING THE LOCATION OF ALL UTILITIES.


STRUCTURAL ELEMENTS SHOWN ON THE CROSS SECTIONS ARE APPROXIMATE AND NOT INTENDED FOR USE IN CONSTRUCTION. SEE STRUCTURAL PLANS FOR COMPLETE STRUCTURAL DETAILS.

UNLESS OTHERWISE NOTED CROSS SECTIONS ARE SHOWN PERPENDICULAR TO THE ALIGNMENT INDICATED IN THE TITLEBLOCK. CROSS SECTIONS AT A SKEW ARE LABELED WITH THE SKEW ANGLE RELATIVE TO NORMAL.

LEGEND:  
 UNDERCUT LOCATION

DATE	
BY	
FINISHED SURVEY	
PLOTTED TEMPLATE	
NOTE BOOK AREAS CHECKED	
NO.	

DATE	
BY	
ORIGINAL SURVEY	
PLOTTED TEMPLATE	
NOTE BOOK AREAS CHECKED	
NO.	

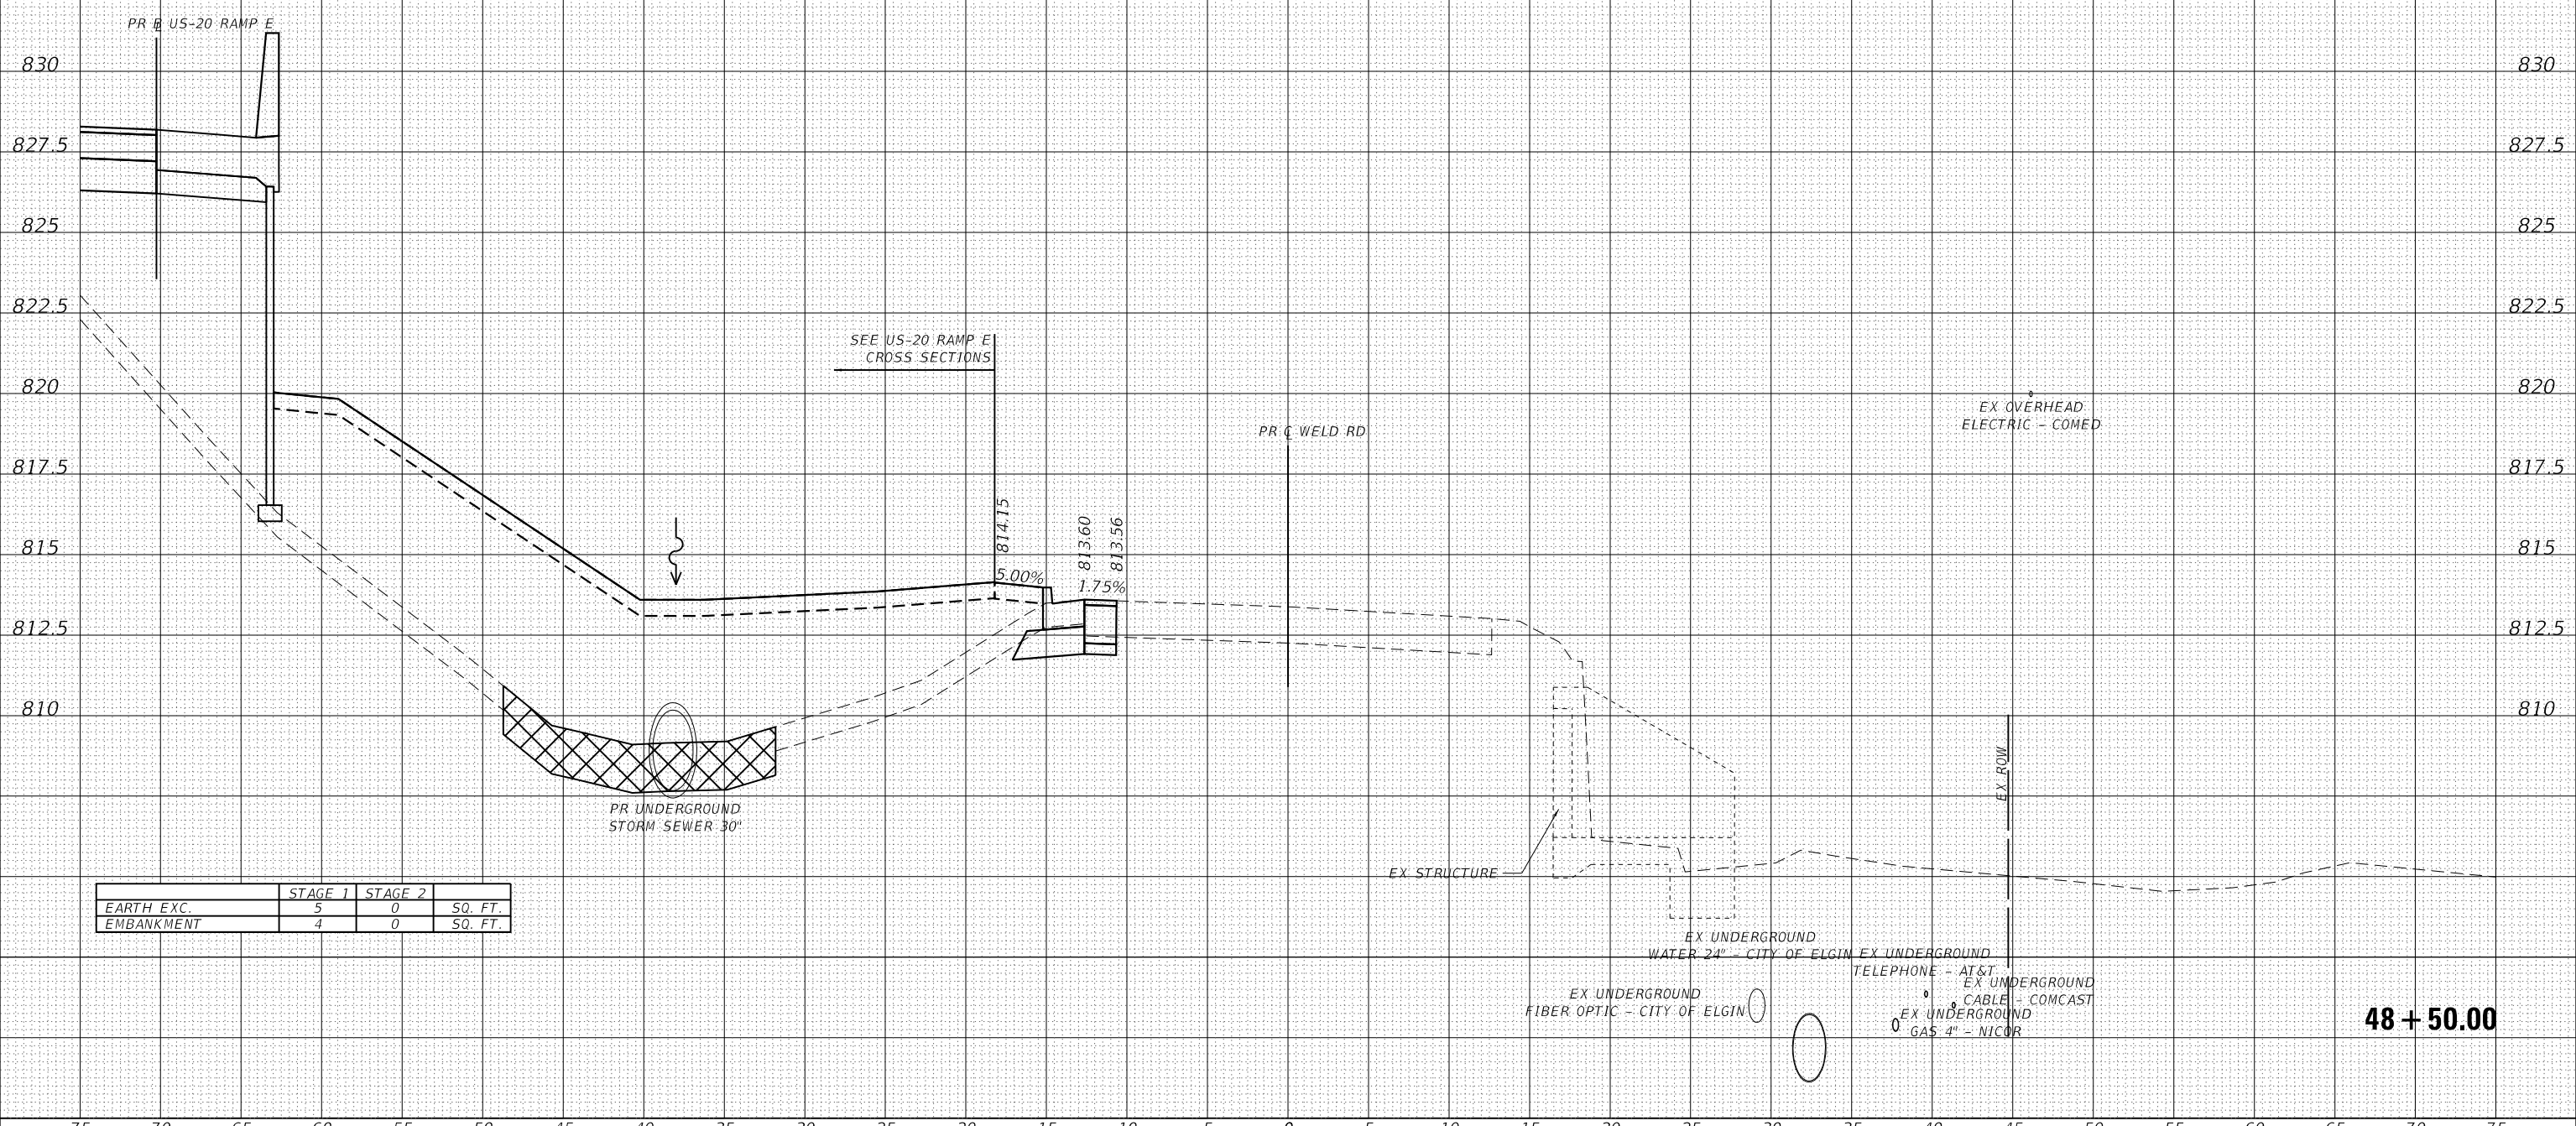

**48 + 50.00**

75 70 65 60 55 50 45 40 35 30 25 20 15 10 5 0 5 10 15 20 25 30 35 40 45 50 55 60 65 70 75


THE UTILITY INFORMATION SHOWN ON THE CROSS SECTIONS ARE FROM THE BEST AVAILABLE INFORMATION PROVIDED TO HDR, INC. ACTUAL HORIZONTAL AND VERTICAL LOCATIONS MAY VARY. THE HORIZONTAL LOCATION AND DEPTHS OF THE UTILITIES SHOWN ARE ASSUMED AND SHOULD NOT BE CONSIDERED ACCURATE UNLESS NOTED OTHERWISE. THE CONTRACTOR SHALL BE RESPONSIBLE FOR VERIFYING THE LOCATION OF ALL UTILITIES.

STRUCTURAL ELEMENTS SHOWN ON THE CROSS SECTIONS ARE APPROXIMATE AND NOT INTENDED FOR USE IN CONSTRUCTION. SEE STRUCTURAL PLANS FOR COMPLETE STRUCTURAL DETAILS.


UNLESS OTHERWISE NOTED CROSS SECTIONS ARE SHOWN PERPENDICULAR TO THE ALIGNMENT INDICATED IN THE TITLEBLOCK. CROSS SECTIONS AT A SKEW ARE LABELED WITH THE SKEW ANGLE RELATIVE TO NORMAL.

DATE	
BY	
FINISHED SURVEY	
PLOTTED	
TEMPLATE	
NOTE BOOK	
AREAS CHECKED	
NO.	

DATE	
BY	
ORIGINAL SURVEY	
PLOTTED	
TEMPLATE	
NOTE BOOK	
AREAS CHECKED	
NO.	

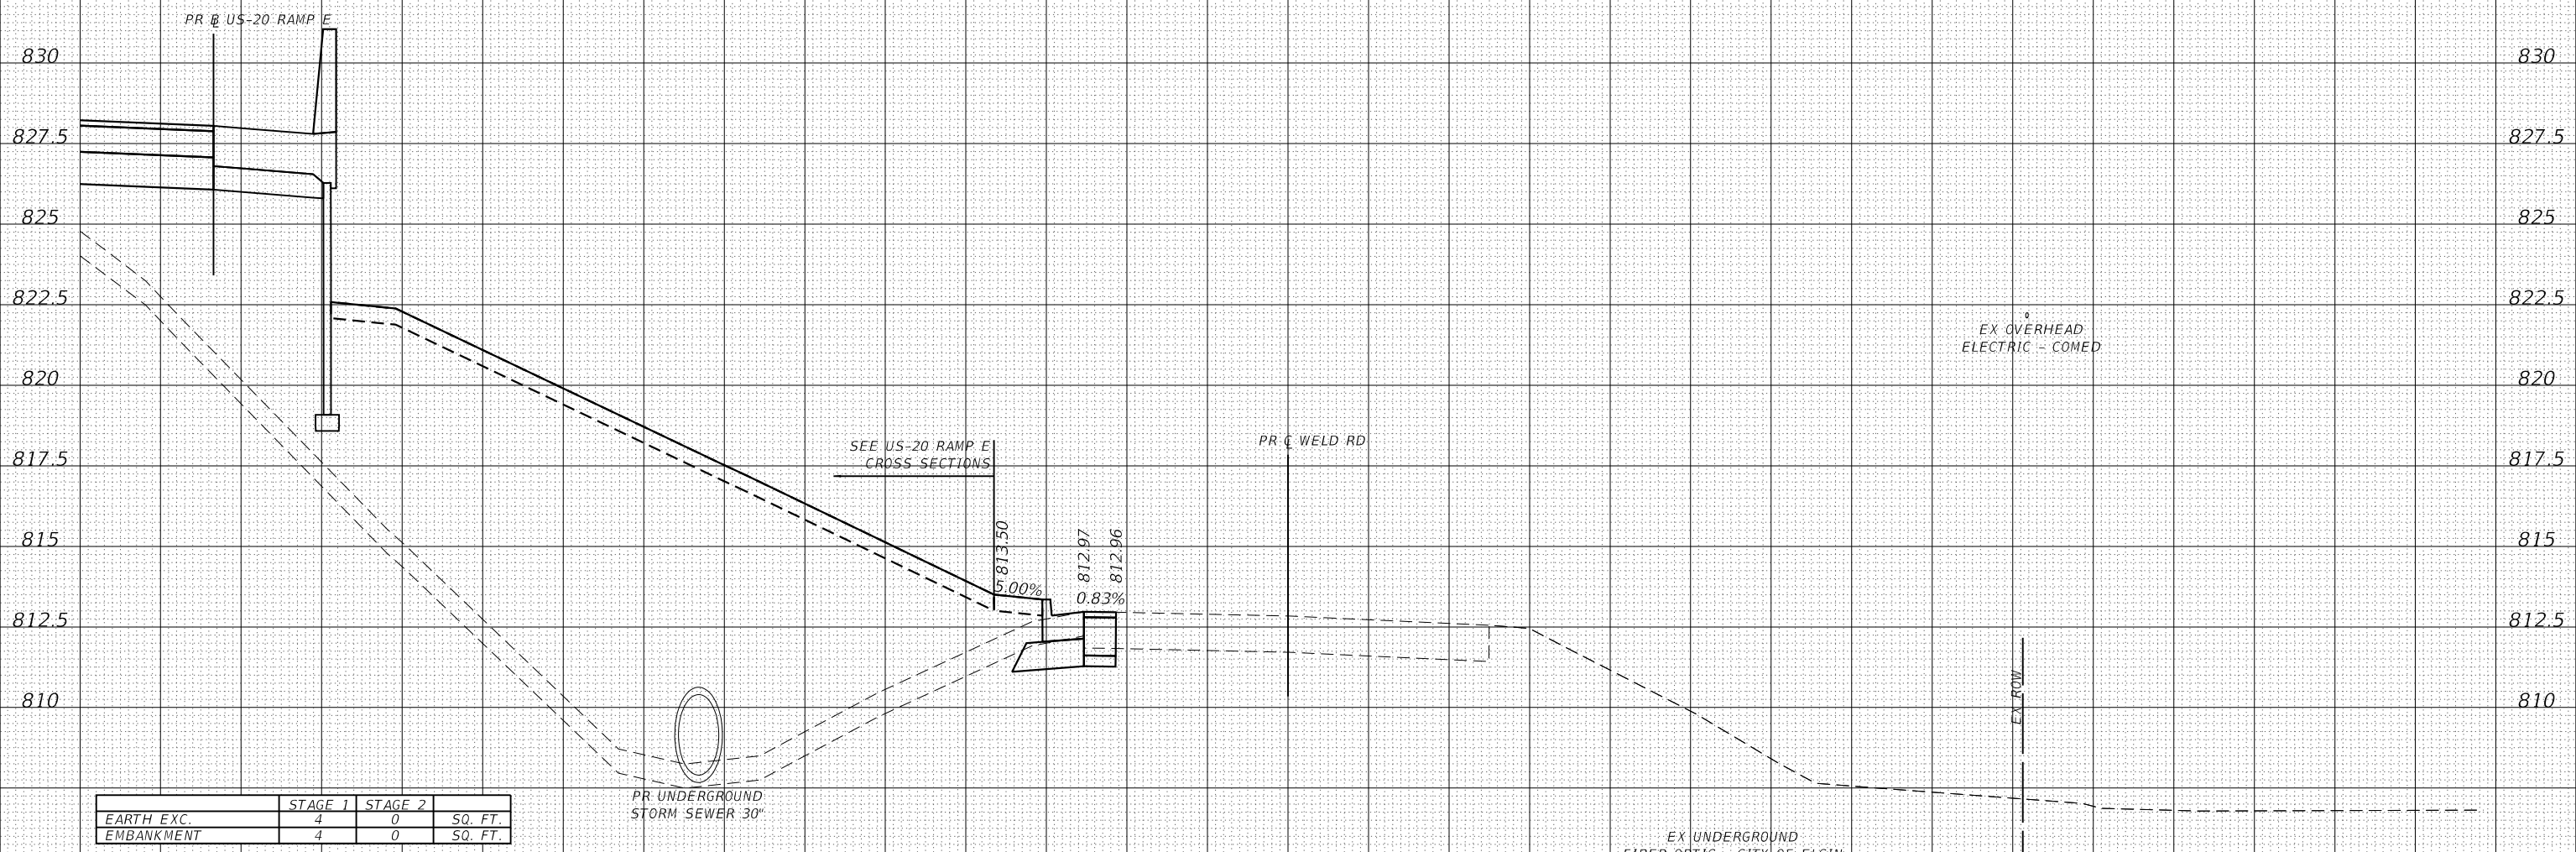

	STAGE 1	STAGE 2	SQ. FT.
EARTH EXC.	4	0	
EMBANKMENT	4	0	

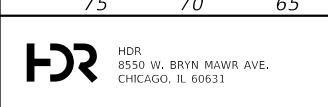

USER NAME = RR0GERS	DESIGNED - AKS	REVISED -
FILE NAME = 5 Scale X5 - Weld Rd	DRAWN - AKS	REVISED -
PLOT SCALE = 10.0000' / in.	CHECKED - DWW	REVISED -
PLOT DATE = 01/03/2019	DATE - 01-03-19	REVISED -

**STATE OF ILLINOIS  
DEPARTMENT OF TRANSPORTATION**

**CROSS SECTIONS  
WELD ROAD**

SCALE: 1"=51/1"=2.5' SHEET 12 OF 42 SHEETS STA. 49+00.00 TO STA. 49+00.00

F.A.P. RTE.	SECTION	COUNTY	TOTAL SHEETS	SHEET NO.
336/345	14-00446-00-CH	KANE	354	324
CONTRACT NO. 61F57				
FED. ROAD DIST. NO. 1 ILLINOIS FED. AID PROJECT				

**49 + 00.00**



75 70 65 60 55 50 45 40 35 30 25 20 15 10 5 0 5 10 15 20 25 30 35 40 45 50 55 60 65 70 75


THE UTILITY INFORMATION SHOWN ON THE CROSS SECTIONS ARE FROM THE BEST AVAILABLE INFORMATION PROVIDED TO HDR, INC. ACTUAL HORIZONTAL AND VERTICAL LOCATIONS MAY VARY. THE HORIZONTAL LOCATION AND DEPTHS OF THE UTILITIES SHOWN ARE ASSUMED AND SHOULD NOT BE CONSIDERED ACCURATE UNLESS NOTED OTHERWISE. THE CONTRACTOR SHALL BE RESPONSIBLE FOR VERIFYING THE LOCATION OF ALL UTILITIES.

STRUCTURAL ELEMENTS SHOWN ON THE CROSS SECTIONS ARE APPROXIMATE AND NOT INTENDED FOR USE IN CONSTRUCTION. SEE STRUCTURAL PLANS FOR COMPLETE STRUCTURAL DETAILS.


UNLESS OTHERWISE NOTED CROSS SECTIONS ARE SHOWN PERPENDICULAR TO THE ALIGNMENT INDICATED IN THE TITLEBLOCK. CROSS SECTIONS AT A SKEW ARE LABELED WITH THE SKEW ANGLE RELATIVE TO NORMAL.

DATE	
BY	
FINAL SURVEY NO.	
SURVEYED AREAS CHECKED	
PLOTTED TEMPLATE AREAS CHECKED	
NOTE BOOK NO.	

DATE	
BY	
ORIGINAL SURVEY NO.	
SURVEYED AREAS CHECKED	
PLOTTED TEMPLATE AREAS CHECKED	
NOTE BOOK NO.	

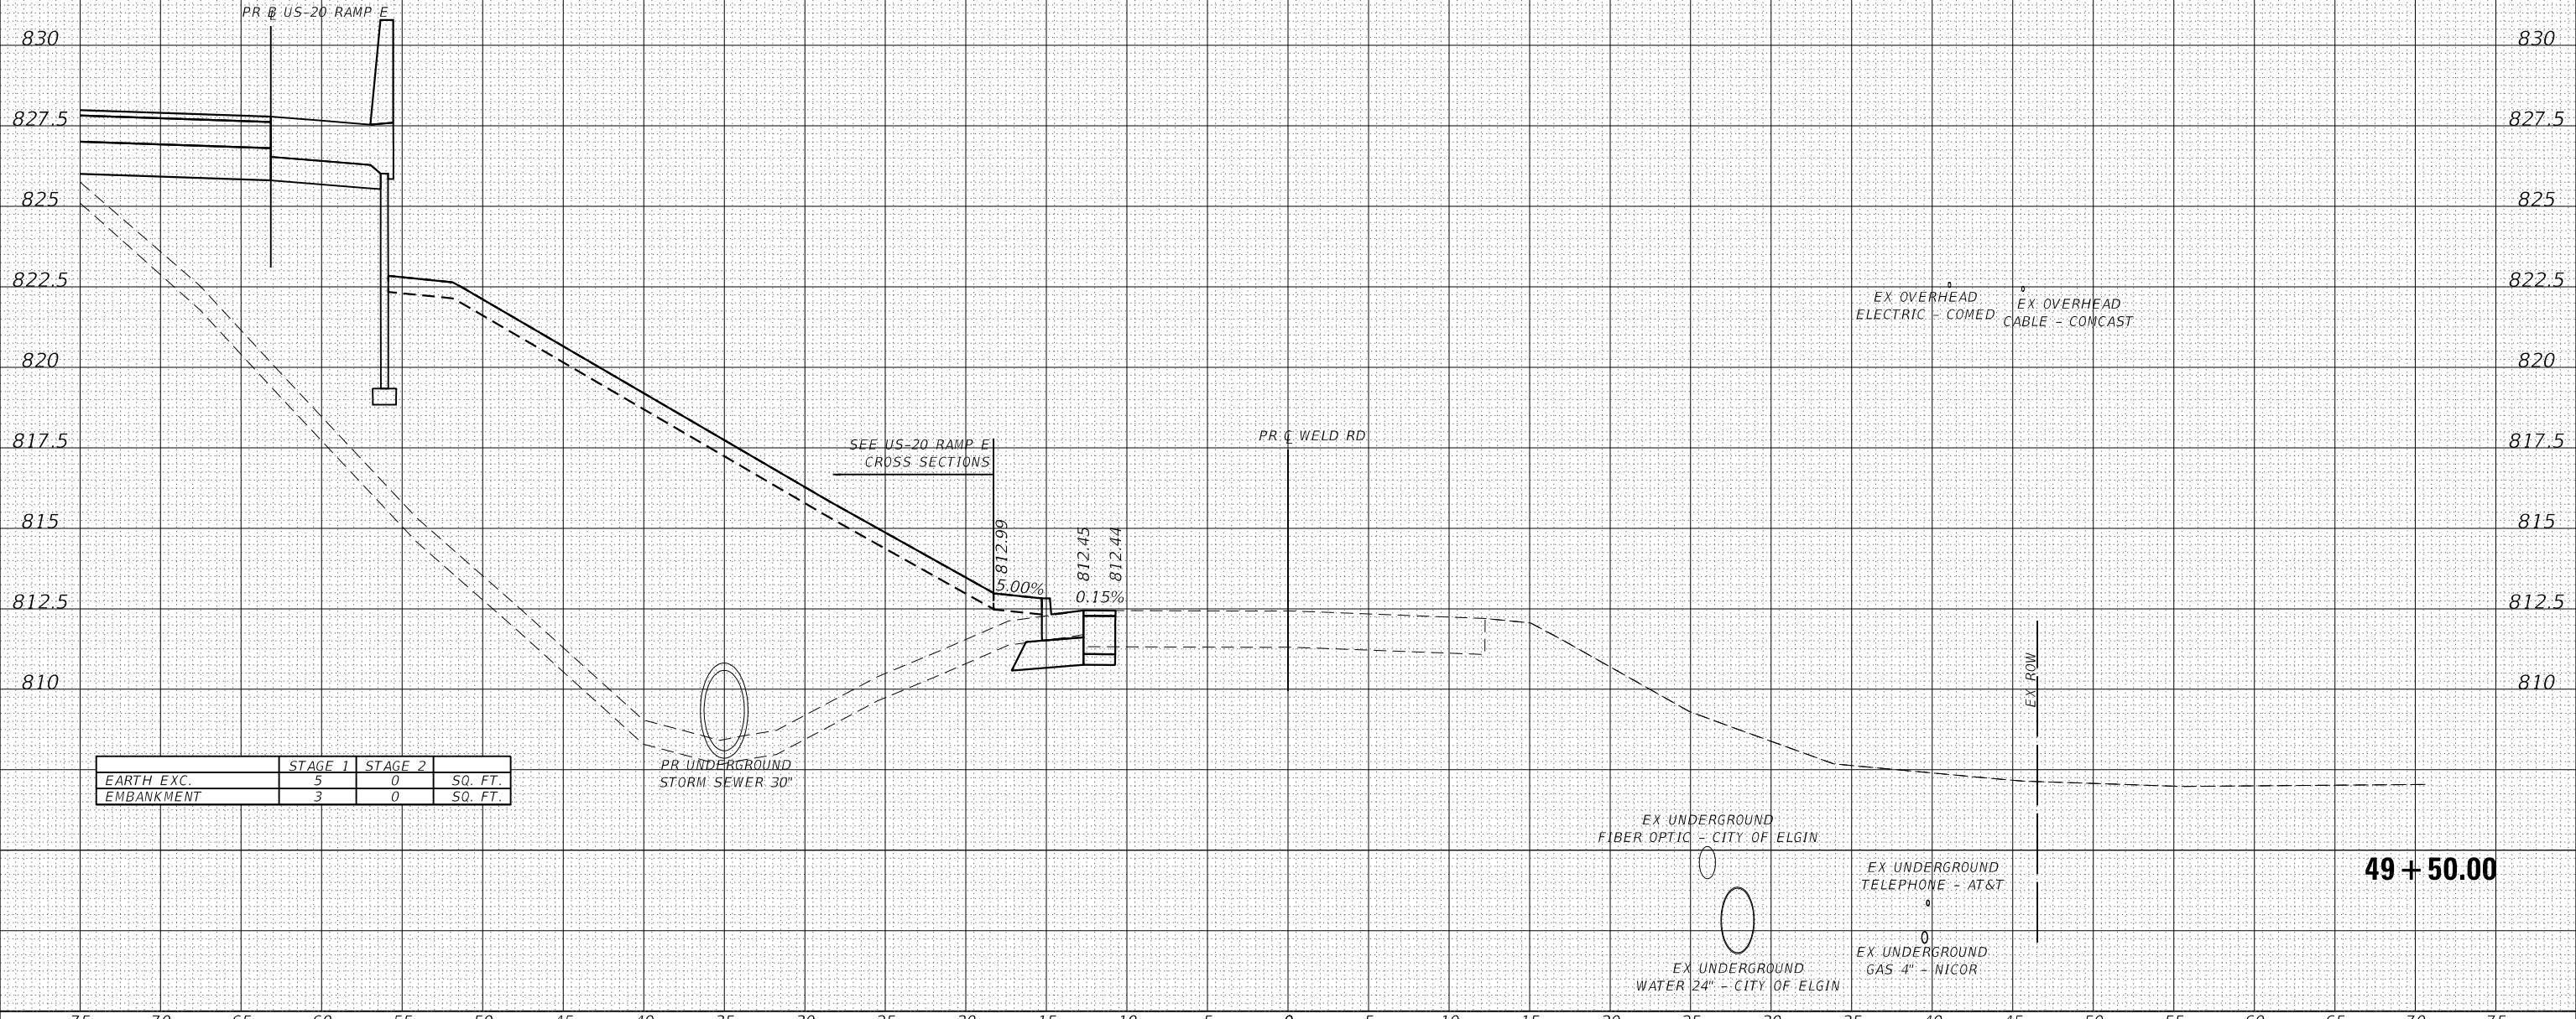

	STAGE 1	STAGE 2	SQ. FT.
EARTH EXC.	5	0	
EMBANKMENT	3	0	

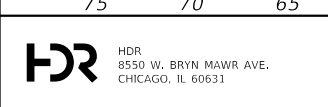

USER NAME = RR0GERS	DESIGNED - AKS	REVISED -
FILE NAME = 5 Scale X5 - Weld Rd	DRAWN - AKS	REVISED -
PLOT SCALE = 10.0000' / in.	CHECKED - DWW	REVISED -
PLOT DATE = 01/03/2019	DATE - 01-03-19	REVISED -

**STATE OF ILLINOIS  
DEPARTMENT OF TRANSPORTATION**

**CROSS SECTIONS  
WELD ROAD**

SCALE: 1"=51/1"=2.5' SHEET 13 OF 42 SHEETS STA. 49+50.00 TO STA. 49+50.00

F.A.P. RTE.	SECTION	COUNTY	TOTAL SHEETS	SHEET NO.
336/345	14-00446-00-CH	KANE	354	325
CONTRACT NO. 61F57				
FED. ROAD DIST. NO. 1 ILLINOIS FED. AID PROJECT				

**49 + 50.00**

75 70 65 60 55 50 45 40 35 30 25 20 15 10 5 0 5 10 15 20 25 30 35 40 45 50 55 60 65 70 75


THE UTILITY INFORMATION SHOWN ON THE CROSS SECTIONS ARE FROM THE BEST AVAILABLE INFORMATION PROVIDED TO HDR, INC. ACTUAL HORIZONTAL AND VERTICAL LOCATIONS MAY VARY. THE HORIZONTAL LOCATION AND DEPTHS OF THE UTILITIES SHOWN ARE ASSUMED AND SHOULD NOT BE CONSIDERED ACCURATE UNLESS NOTED OTHERWISE. THE CONTRACTOR SHALL BE RESPONSIBLE FOR VERIFYING THE LOCATION OF ALL UTILITIES.

STRUCTURAL ELEMENTS SHOWN ON THE CROSS SECTIONS ARE APPROXIMATE AND NOT INTENDED FOR USE IN CONSTRUCTION. SEE STRUCTURAL PLANS FOR COMPLETE STRUCTURAL DETAILS.

UNLESS OTHERWISE NOTED CROSS SECTIONS ARE SHOWN PERPENDICULAR TO THE ALIGNMENT INDICATED IN THE TITLEBLOCK. CROSS SECTIONS AT A SKEW ARE LABELED WITH THE SKEW ANGLE RELATIVE TO NORMAL.


DATE	
BY	
FINISHED SURVEY	
PLOTTED TEMPLATE	
NOTE BOOK AREAS CHECKED	
NO.	

DATE	
BY	
ORIGINAL SURVEY	
PLOTTED TEMPLATE	
NOTE BOOK AREAS CHECKED	
NO.	

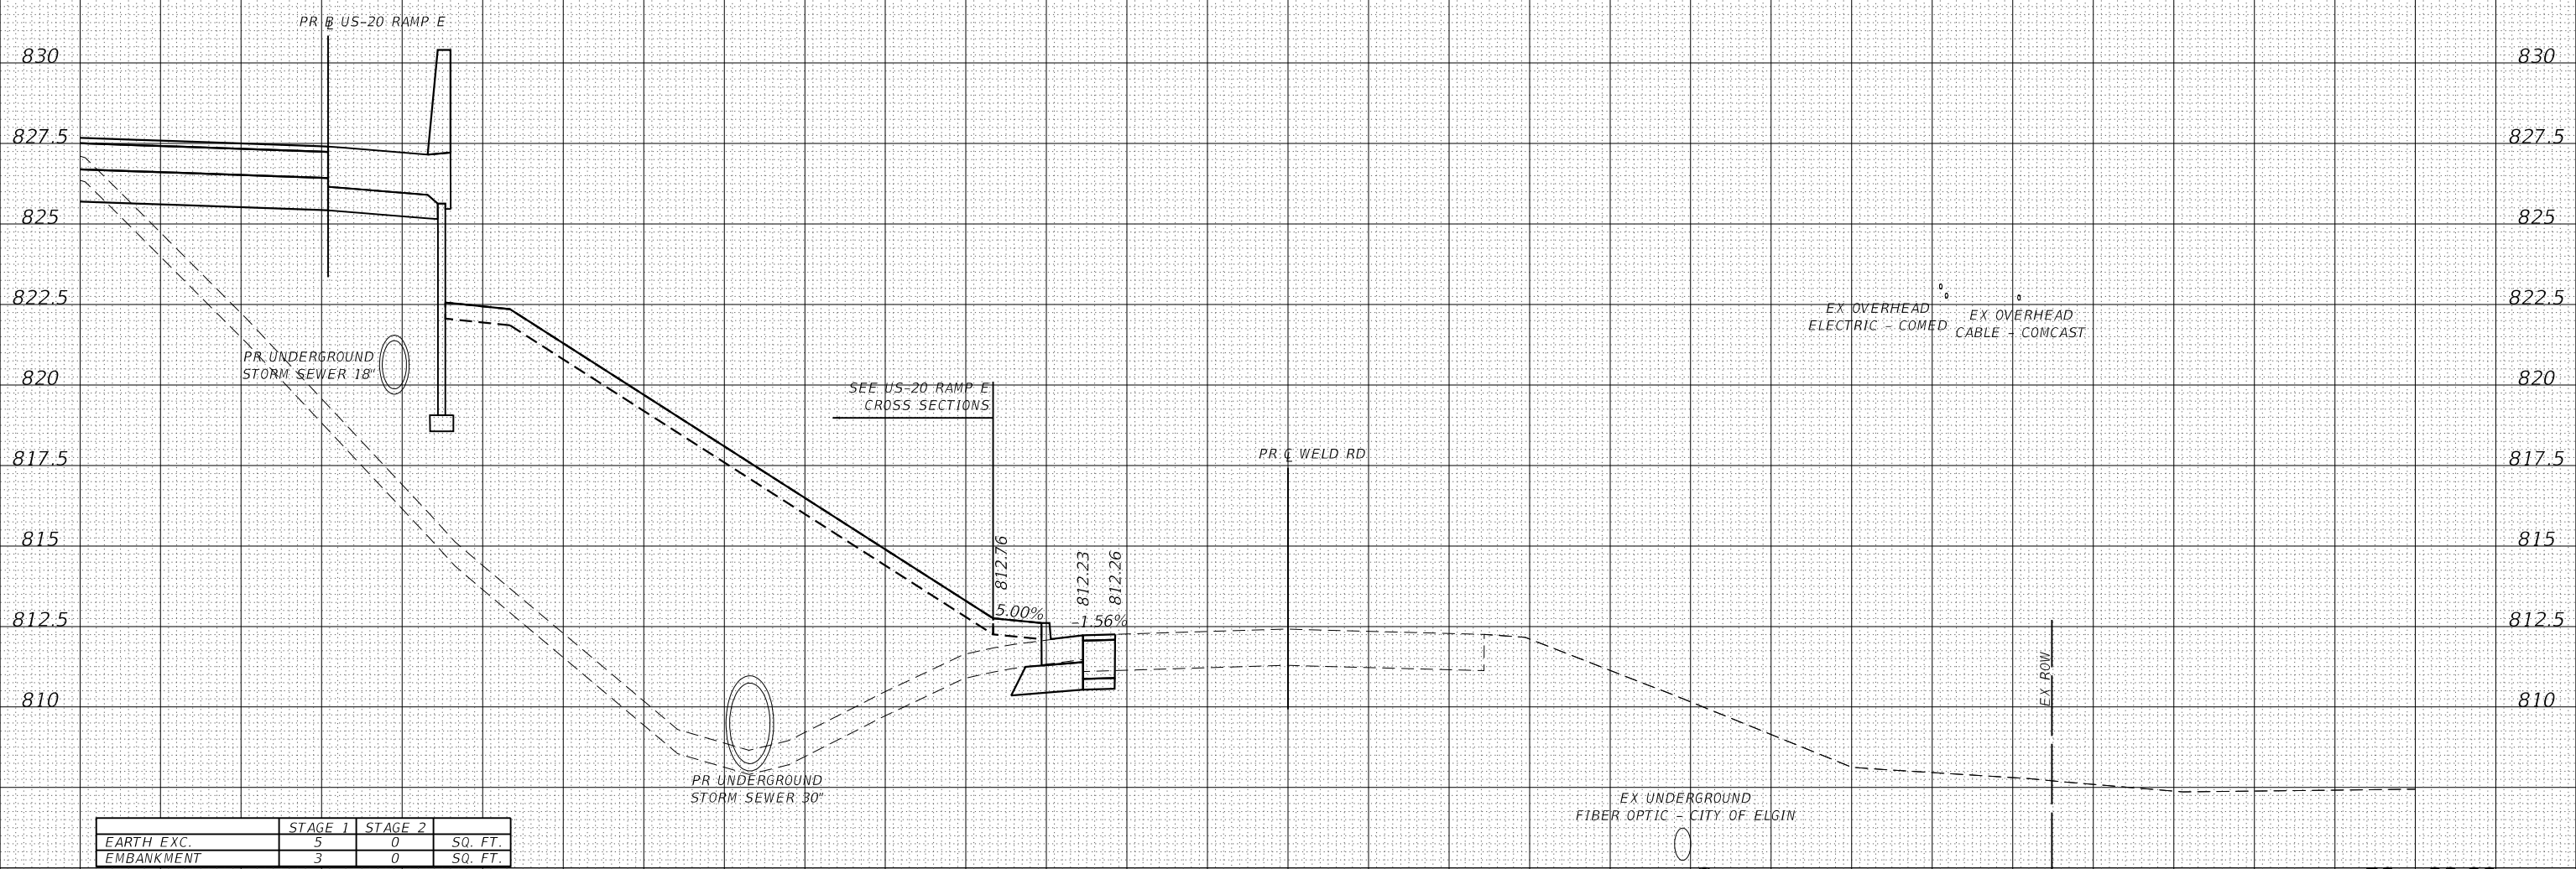

	STAGE 1	STAGE 2	
EARTH EXC.	5	0	SQ. FT.
EMBANKMENT	3	0	SQ. FT.

75 70 65 60 55 50 45 40 35 30 25 20 15 10 5 0 5 10 15 20 25 30 35 40 45 50 55 60 65 70 75

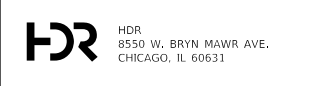

USER NAME = RR00GERS	DESIGNED - AKS	REVISED -
FILE NAME = 5 Scale X5 - Weld Rd	DRAWN - AKS	REVISED -
PLOT SCALE = 10.0000' / in.	CHECKED - DWW	REVISED -
PLOT DATE = 01/03/2019	DATE - 01-03-19	REVISED -

STATE OF ILLINOIS  
DEPARTMENT OF TRANSPORTATION

CROSS SECTIONS WELD ROAD	
SCALE: 1"=51/1"=2.5'	SHEET 14 OF 42 SHEETS
STA. 50+00.00	TO STA. 50+00.00

F.A.P. RTE.	SECTION	COUNTY	TOTAL SHEETS	SHEET NO.
336/345	14-00446-00-CH	KANE	354	326
CONTRACT NO. 61F57				
FED. ROAD DIST. NO. 1 ILLINOIS FED. AID PROJECT				

50 + 00.00

75 70 65 60 55 50 45 40 35 30 25 20 15 10 5 0 5 10 15 20 25 30 35 40 45 50 55 60 65 70 75

THE UTILITY INFORMATION SHOWN ON THE CROSS SECTIONS ARE FROM THE BEST AVAILABLE INFORMATION PROVIDED TO HDR, INC. ACTUAL HORIZONTAL AND VERTICAL LOCATIONS MAY VARY. THE HORIZONTAL LOCATION AND DEPTHS OF THE UTILITIES SHOWN ARE ASSUMED AND SHOULD NOT BE CONSIDERED ACCURATE UNLESS NOTED OTHERWISE. THE CONTRACTOR SHALL BE RESPONSIBLE FOR VERIFYING THE LOCATION OF ALL UTILITIES.


STRUCTURAL ELEMENTS SHOWN ON THE CROSS SECTIONS ARE APPROXIMATE AND NOT INTENDED FOR USE IN CONSTRUCTION. SEE STRUCTURAL PLANS FOR COMPLETE STRUCTURAL DETAILS.

UNLESS OTHERWISE NOTED CROSS SECTIONS ARE SHOWN PERPENDICULAR TO THE ALIGNMENT INDICATED IN THE TITLEBLOCK. CROSS SECTIONS AT A SKEW ARE LABELED WITH THE SKEW ANGLE RELATIVE TO NORMAL.


LEGEND:  
 UNDERCUT LOCATION

DATE	
BY	
FINAL SURVEY	
NOTE BOOK	
NO.	
SURVEYED	
PLOTTED	
TEMPLATE	
AREAS	
CHECKED	

DATE	
BY	
ORIGINAL SURVEY	
NOTE BOOK	
NO.	
SURVEYED	
PLOTTED	
TEMPLATE	
AREAS	
CHECKED	

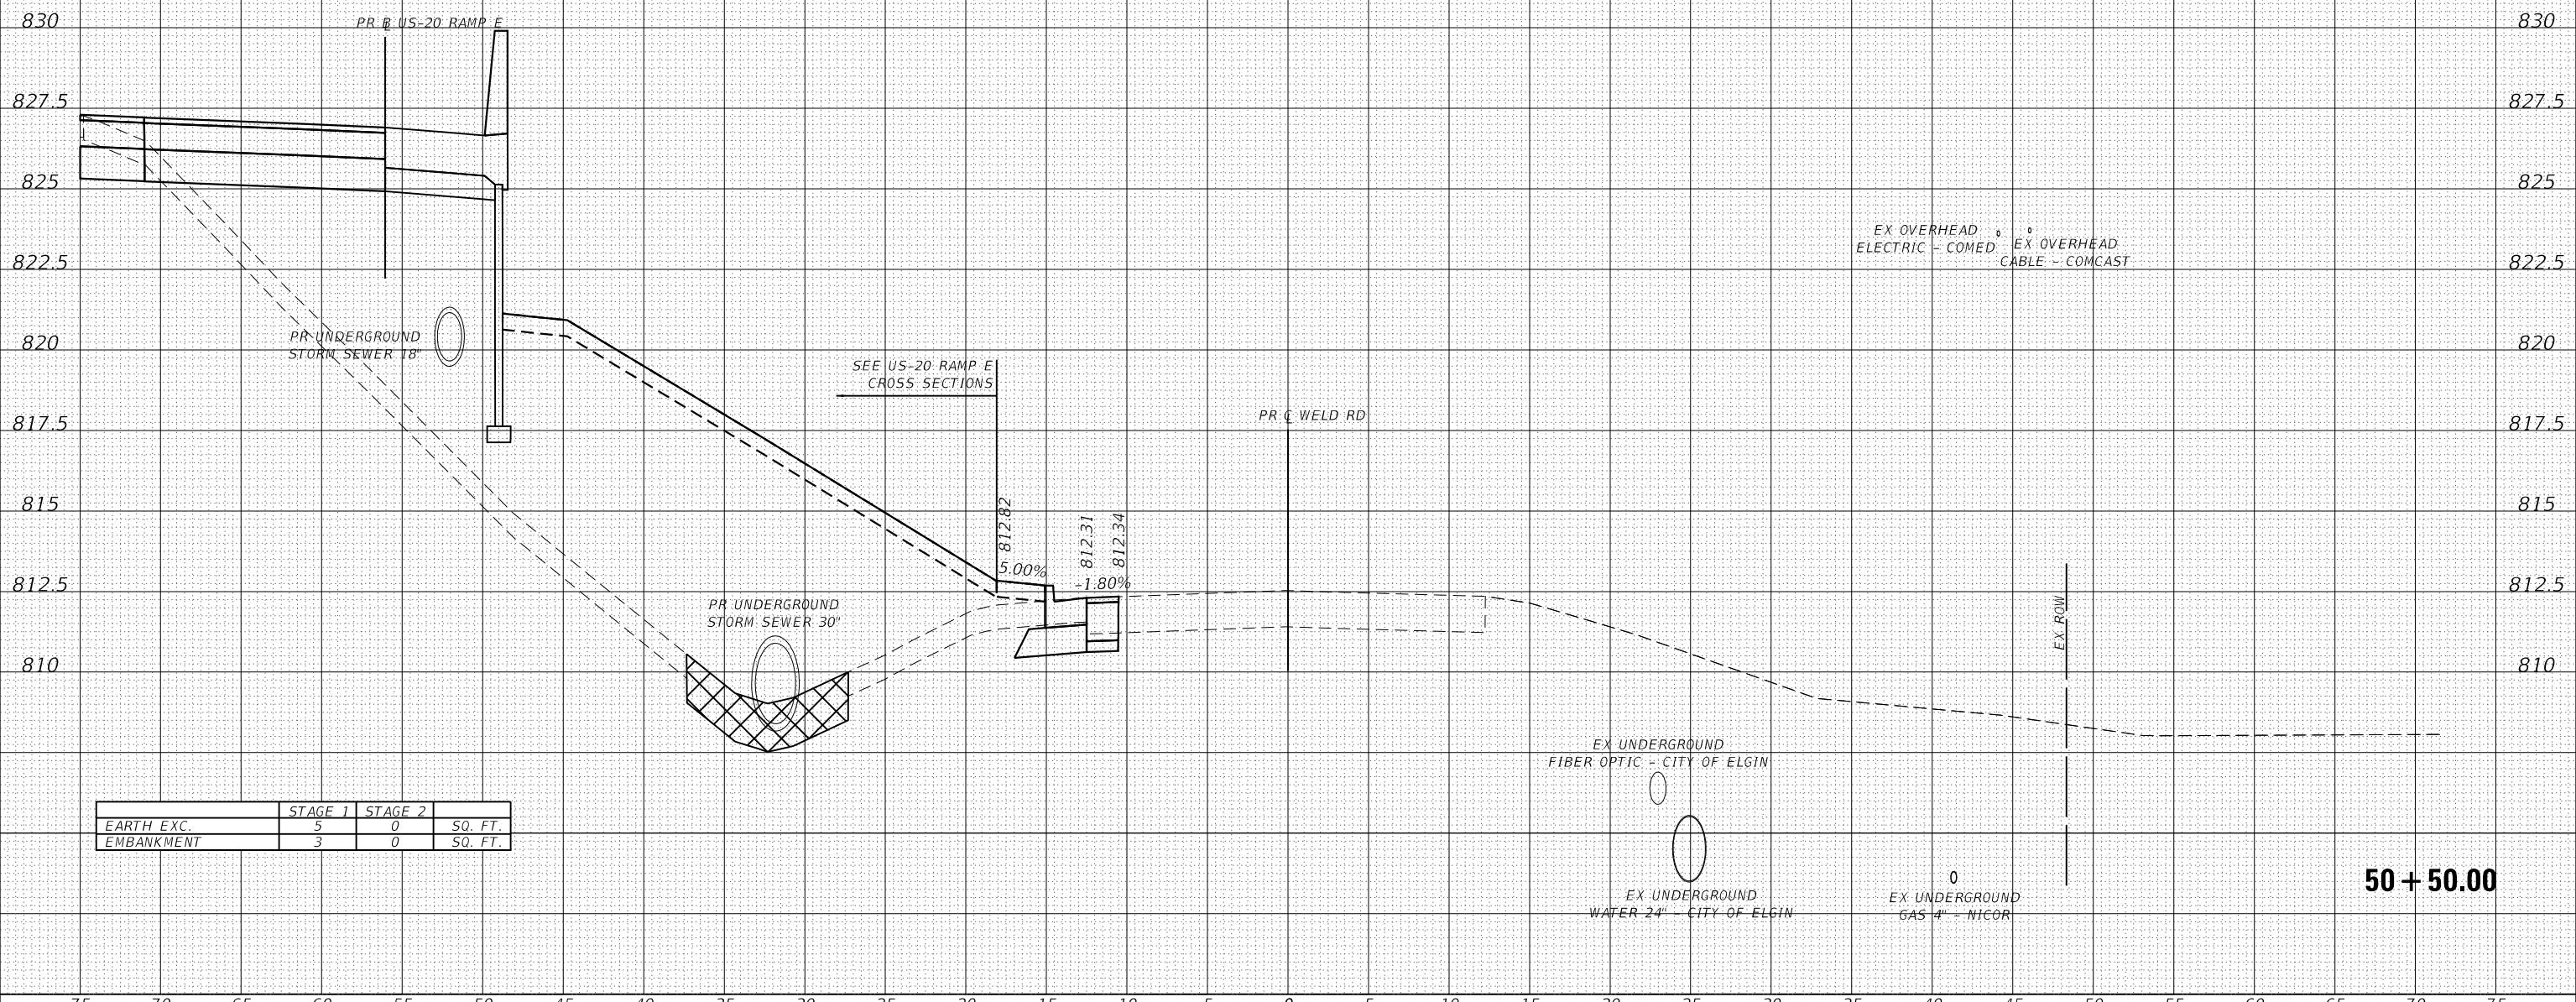

	STAGE 1	STAGE 2	
EARTH EXC.	5	0	SQ. FT.
EMBANKMENT	3	0	SQ. FT.

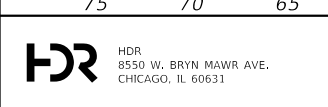

USER NAME = RR0GERS	DESIGNED - AKS	REVISED -
FILE NAME = 5 Scale X5 - Weld Rd	DRAWN - AKS	REVISED -
PLOT SCALE = 10.0000 ' / in.	CHECKED - DWW	REVISED -
PLOT DATE = 01/03/2019	DATE - 01-03-19	REVISED -

STATE OF ILLINOIS  
DEPARTMENT OF TRANSPORTATION

CROSS SECTIONS  
WELD ROAD

SCALE: 1"=5'/1"=2.5' SHEET 15 OF 42 SHEETS STA. 50+50.00 TO STA. 50+50.00

F.A.P. RTE.	SECTION	COUNTY	TOTAL SHEETS	SHEET NO.
336/345	14-00446-00-CH	KANE	354	327
CONTRACT NO. 61F57				
FED. ROAD DIST. NO. 1   ILLINOIS   FED. AID PROJECT				

50 + 50.00

75 70 65 60 55 50 45 40 35 30 25 20 15 10 5 0 5 10 15 20 25 30 35 40 45 50 55 60 65 70 75

THE UTILITY INFORMATION SHOWN ON THE CROSS SECTIONS ARE FROM THE BEST AVAILABLE INFORMATION PROVIDED TO HDR, INC. ACTUAL HORIZONTAL AND VERTICAL LOCATIONS MAY VARY. THE HORIZONTAL LOCATION AND DEPTHS OF THE UTILITIES SHOWN ARE ASSUMED AND SHOULD NOT BE CONSIDERED ACCURATE UNLESS NOTED OTHERWISE. THE CONTRACTOR SHALL BE RESPONSIBLE FOR VERIFYING THE LOCATION OF ALL UTILITIES.


STRUCTURAL ELEMENTS SHOWN ON THE CROSS SECTIONS ARE APPROXIMATE AND NOT INTENDED FOR USE IN CONSTRUCTION. SEE STRUCTURAL PLANS FOR COMPLETE STRUCTURAL DETAILS.

UNLESS OTHERWISE NOTED CROSS SECTIONS ARE SHOWN PERPENDICULAR TO THE ALIGNMENT INDICATED IN THE TITLEBLOCK. CROSS SECTIONS AT A SKEW ARE LABELED WITH THE SKEW ANGLE RELATIVE TO NORMAL.


LEGEND:  
 UNDERCUT LOCATION

DATE	
BY	
FINISHED SURVEY	
PLOTTED TEMPLATE	
NOTE BOOK AREAS CHECKED	
NO.	

DATE	
BY	
ORIGINAL SURVEY	
PLOTTED TEMPLATE	
NOTE BOOK AREAS CHECKED	
NO.	

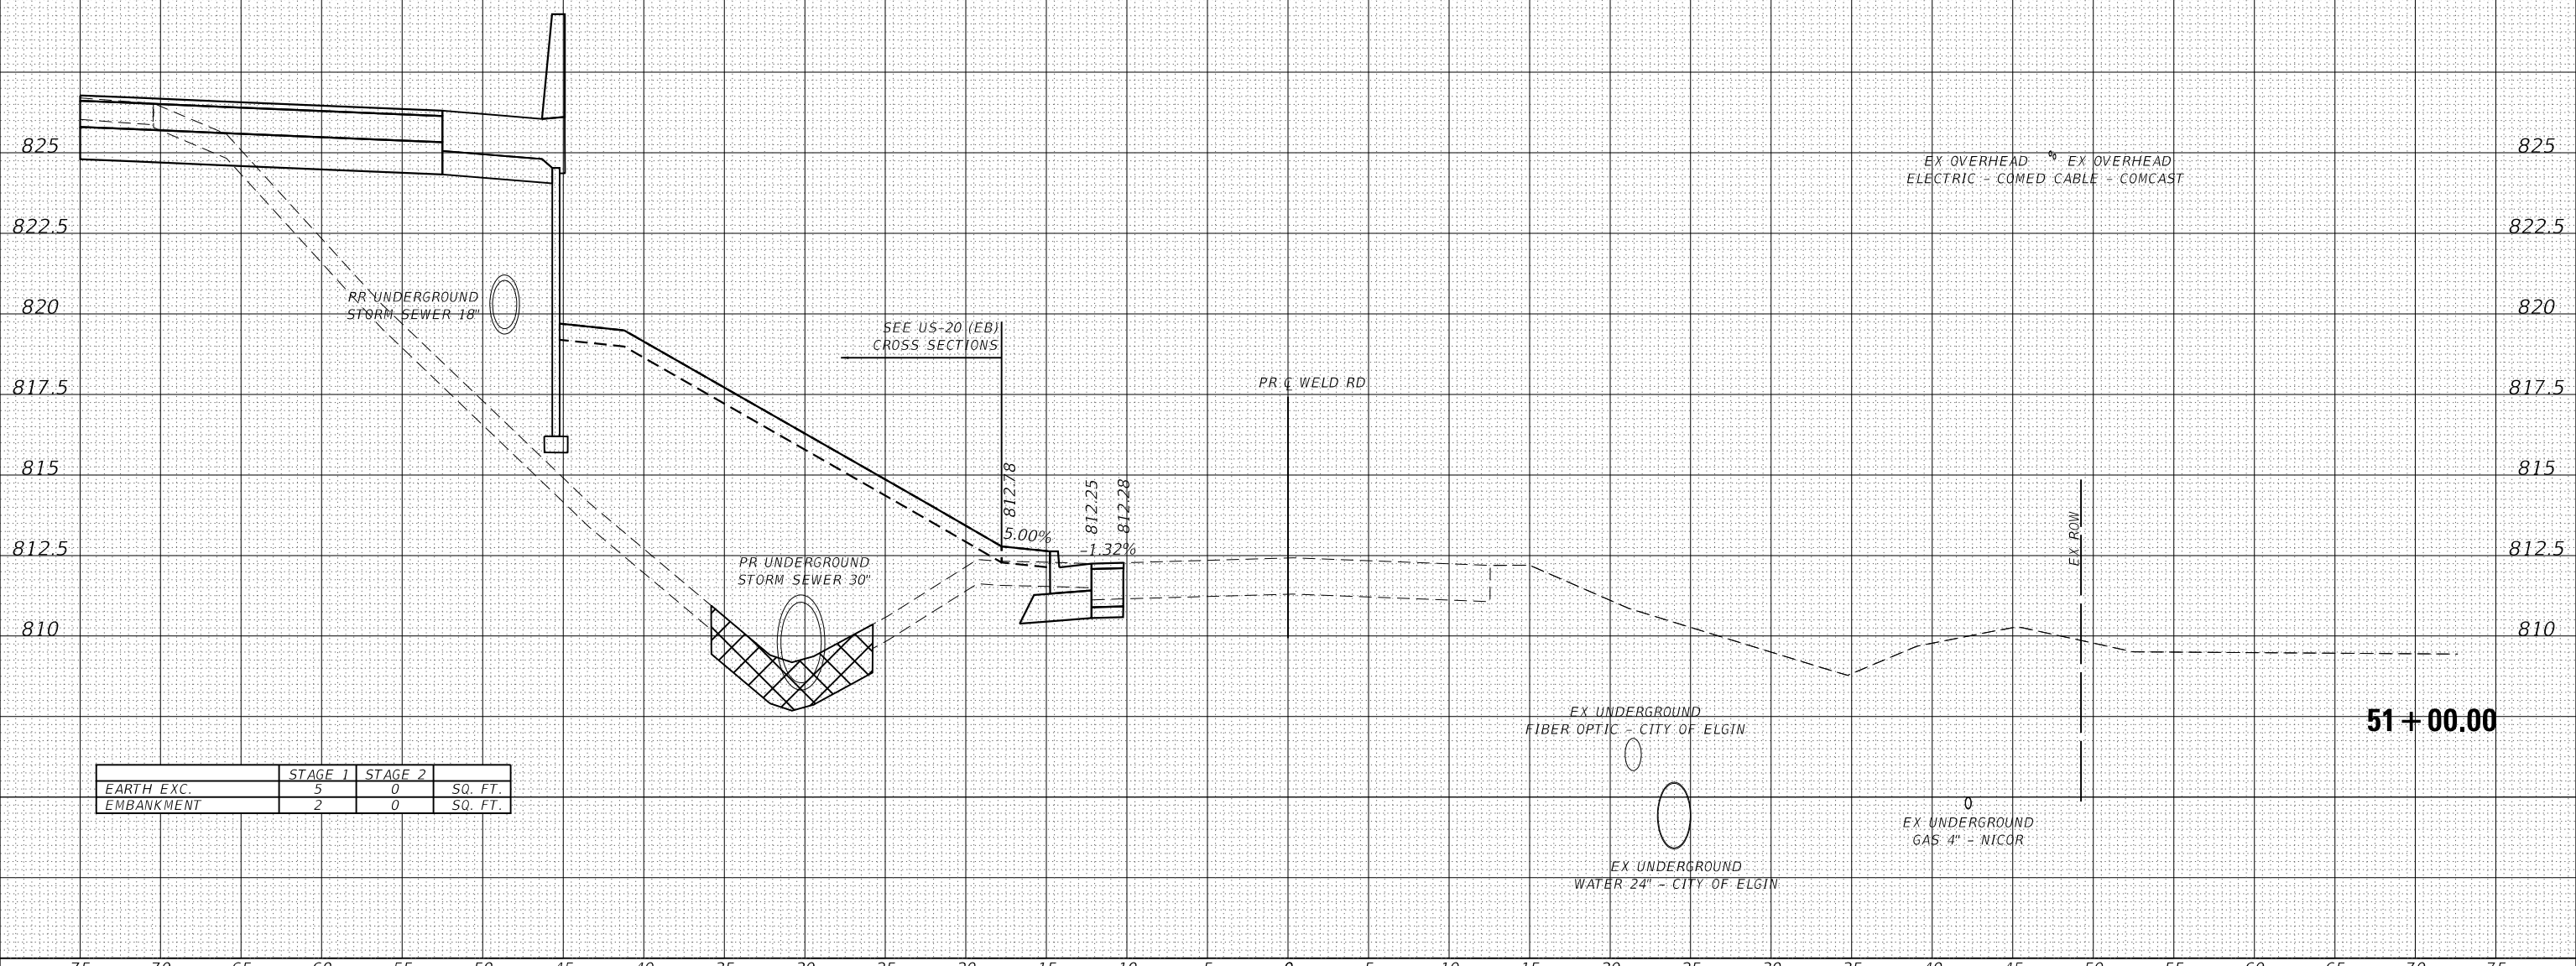

	STAGE 1	STAGE 2	SQ. FT.
EARTH EXC.	5	0	
EMBANKMENT	2	0	

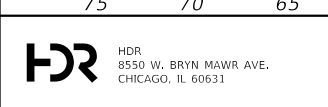

USER NAME = RROGERS	DESIGNED - AKS	REVISED -
FILE NAME = 5 Scale X5 - Weld Rd	DRAWN - AKS	REVISED -
PLOT SCALE = 10.0000' / in.	CHECKED - DWW	REVISED -
PLOT DATE = 01/03/2019	DATE - 01-03-19	REVISED -

STATE OF ILLINOIS  
DEPARTMENT OF TRANSPORTATION

CROSS SECTIONS  
WELD ROAD

SCALE: 1"=5'/1"=2.5' SHEET 16 OF 42 SHEETS STA. 51+00.00 TO STA. 51+00.00

F.A.P. RTE.	SECTION	COUNTY	TOTAL SHEETS	SHEET NO.
336/345	14-00446-00-CH	KANE	354	328
CONTRACT NO. 61F57				
FED. ROAD DIST. NO. 1 ILLINOIS FED. AID PROJECT				

75 70 65 60 55 50 45 40 35 30 25 20 15 10 5 0 5 10 15 20 25 30 35 40 45 50 55 60 65 70 75

THE UTILITY INFORMATION SHOWN ON THE CROSS SECTIONS ARE FROM THE BEST AVAILABLE INFORMATION PROVIDED TO HDR, INC. ACTUAL HORIZONTAL AND VERTICAL LOCATIONS MAY VARY. THE HORIZONTAL LOCATION AND DEPTHS OF THE UTILITIES SHOWN ARE ASSUMED AND SHOULD NOT BE CONSIDERED ACCURATE UNLESS NOTED OTHERWISE. THE CONTRACTOR SHALL BE RESPONSIBLE FOR VERIFYING THE LOCATION OF ALL UTILITIES.


STRUCTURAL ELEMENTS SHOWN ON THE CROSS SECTIONS ARE APPROXIMATE AND NOT INTENDED FOR USE IN CONSTRUCTION. SEE STRUCTURAL PLANS FOR COMPLETE STRUCTURAL DETAILS.

UNLESS OTHERWISE NOTED CROSS SECTIONS ARE SHOWN PERPENDICULAR TO THE ALIGNMENT INDICATED IN THE TITLEBLOCK. CROSS SECTIONS AT A SKEW ARE LABELED WITH THE SKEW ANGLE RELATIVE TO NORMAL.


LEGEND:  
 UNDERCUT LOCATION

DATE	
BY	
FINISHED SURVEY	
PLOTTED TEMPLATE	
NOTE BOOK AREAS CHECKED	
NO.	

DATE	
BY	
ORIGINAL SURVEY	
PLOTTED TEMPLATE	
NOTE BOOK AREAS CHECKED	
NO.	

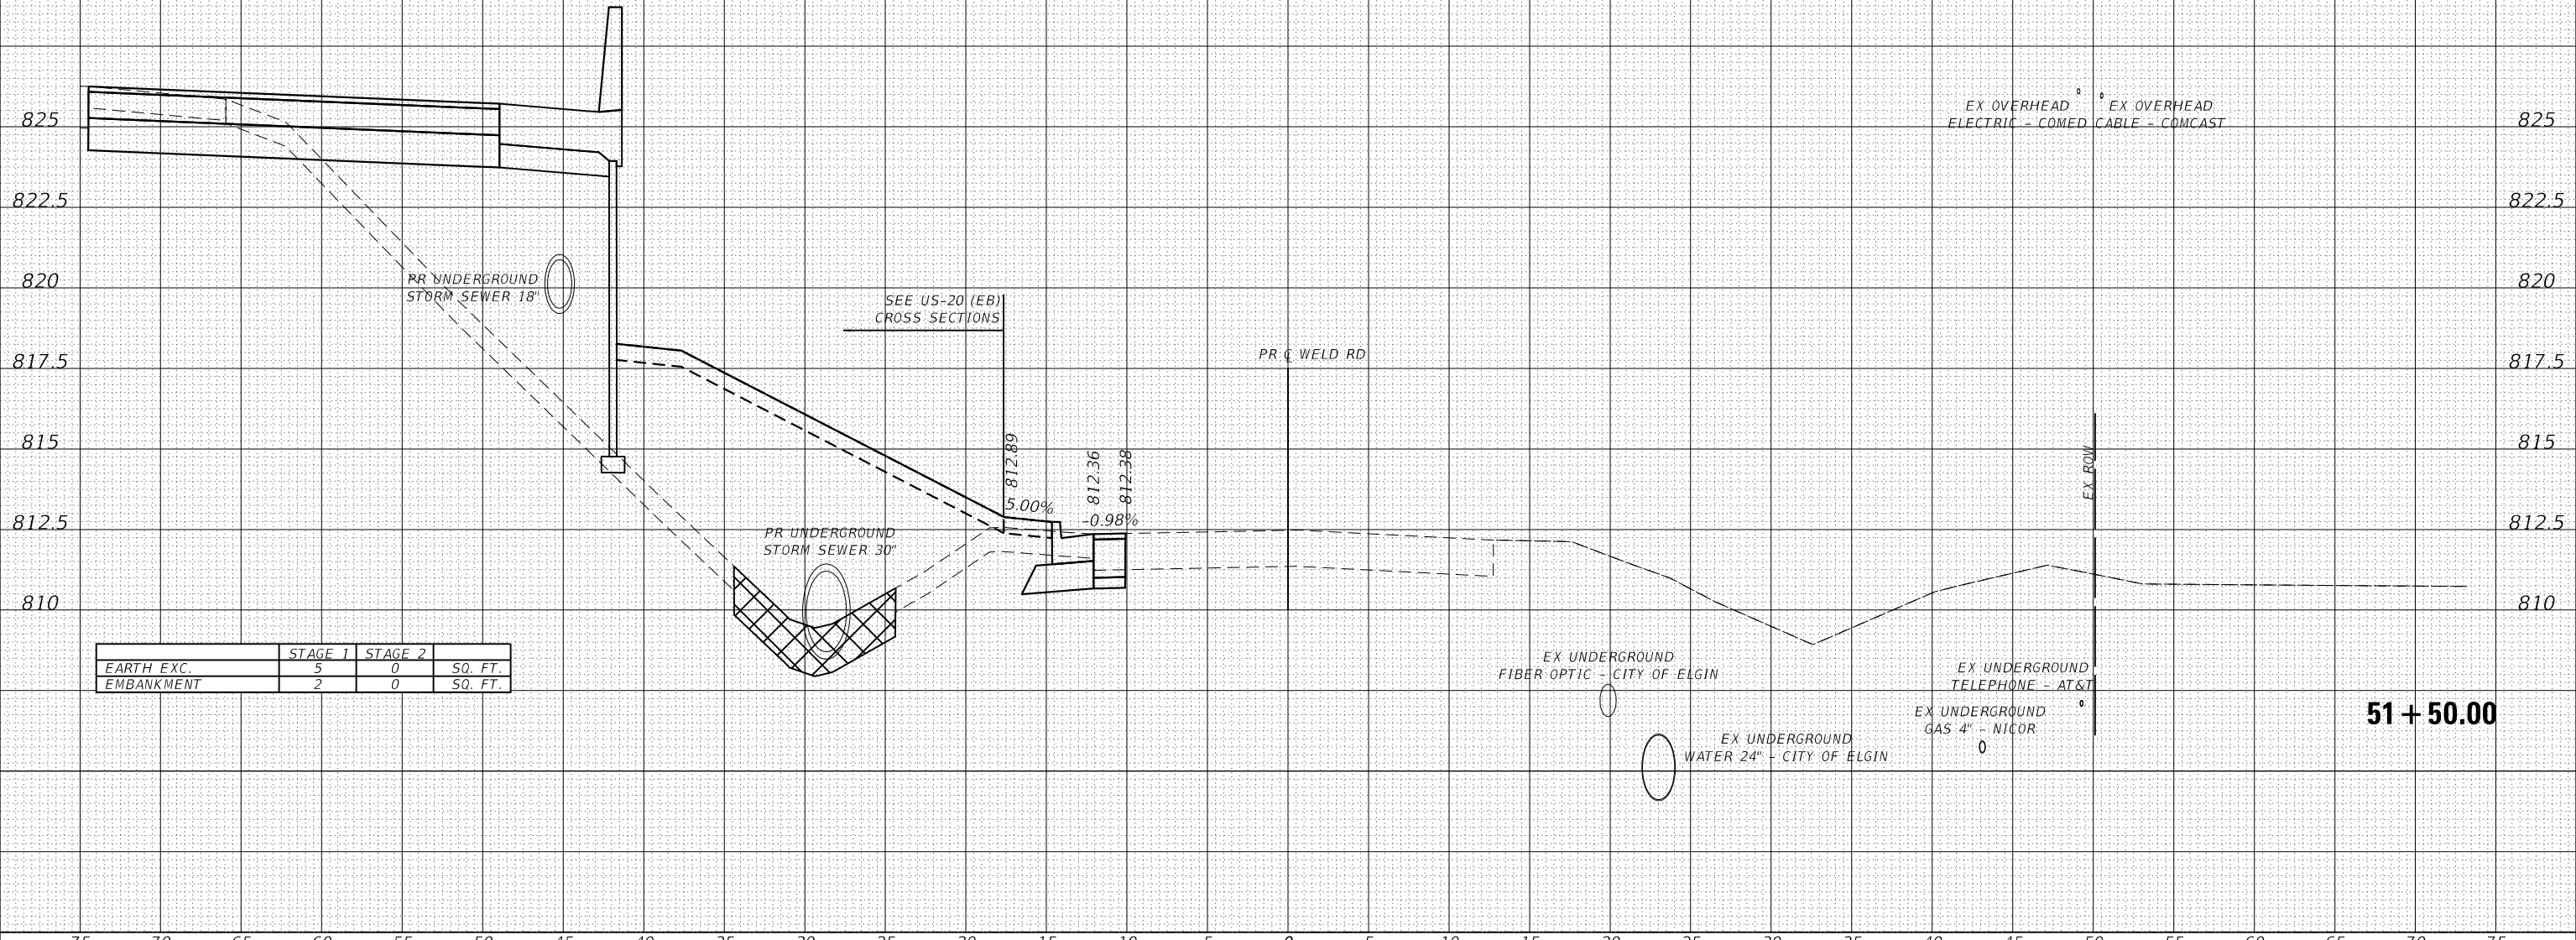

	STAGE 1	STAGE 2	
EARTH EXC.	5	0	SQ. FT.
EMBANKMENT	2	0	SQ. FT.

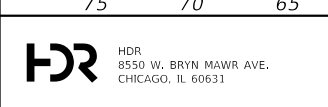

USER NAME = RR0GERS	DESIGNED - AKS	REVISED -
FILE NAME = 5 Scale X5 - Weld Rd	DRAWN - AKS	REVISED -
PLOT SCALE = 10.0000' / in.	CHECKED - DWW	REVISED -
PLOT DATE = 01/03/2019	DATE - 01-03-19	REVISED -

STATE OF ILLINOIS  
 DEPARTMENT OF TRANSPORTATION

CROSS SECTIONS  
 WELD ROAD

SCALE: 1"=5'/1"=2.5' SHEET 17 OF 42 SHEETS STA. 51+50.00 TO STA. 51+50.00

F.A.P. RTE.	SECTION	COUNTY	TOTAL SHEETS	SHEET NO.
336/345	14-00446-00-CH	KANE	354	329
CONTRACT NO. 61F57				

FED. ROAD DIST. NO. 1 ILLINOIS FED. AID PROJECT

51 + 50.00

75 70 65 60 55 50 45 40 35 30 25 20 15 10 5 0 5 10 15 20 25 30 35 40 45 50 55 60 65 70 75

THE UTILITY INFORMATION SHOWN ON THE CROSS SECTIONS ARE FROM THE BEST AVAILABLE INFORMATION PROVIDED TO HDR, INC. ACTUAL HORIZONTAL AND VERTICAL LOCATIONS MAY VARY. THE HORIZONTAL LOCATION AND DEPTHS OF THE UTILITIES SHOWN ARE ASSUMED AND SHOULD NOT BE CONSIDERED ACCURATE UNLESS NOTED OTHERWISE. THE CONTRACTOR SHALL BE RESPONSIBLE FOR VERIFYING THE LOCATION OF ALL UTILITIES.


STRUCTURAL ELEMENTS SHOWN ON THE CROSS SECTIONS ARE APPROXIMATE AND NOT INTENDED FOR USE IN CONSTRUCTION. SEE STRUCTURAL PLANS FOR COMPLETE STRUCTURAL DETAILS.

UNLESS OTHERWISE NOTED CROSS SECTIONS ARE SHOWN PERPENDICULAR TO THE ALIGNMENT INDICATED IN THE TITLEBLOCK. CROSS SECTIONS AT A SKEW ARE LABELED WITH THE SKEW ANGLE RELATIVE TO NORMAL.


LEGEND:  
 UNDERCUT LOCATION

DATE	
BY	
FINISHED SURVEY	
PLOTTED	
TEMPLATE	
AREAS	
CHECKED	
NO.	

DATE	
BY	
ORIGINAL SURVEY	
PLOTTED	
TEMPLATE	
AREAS	
CHECKED	
NO.	

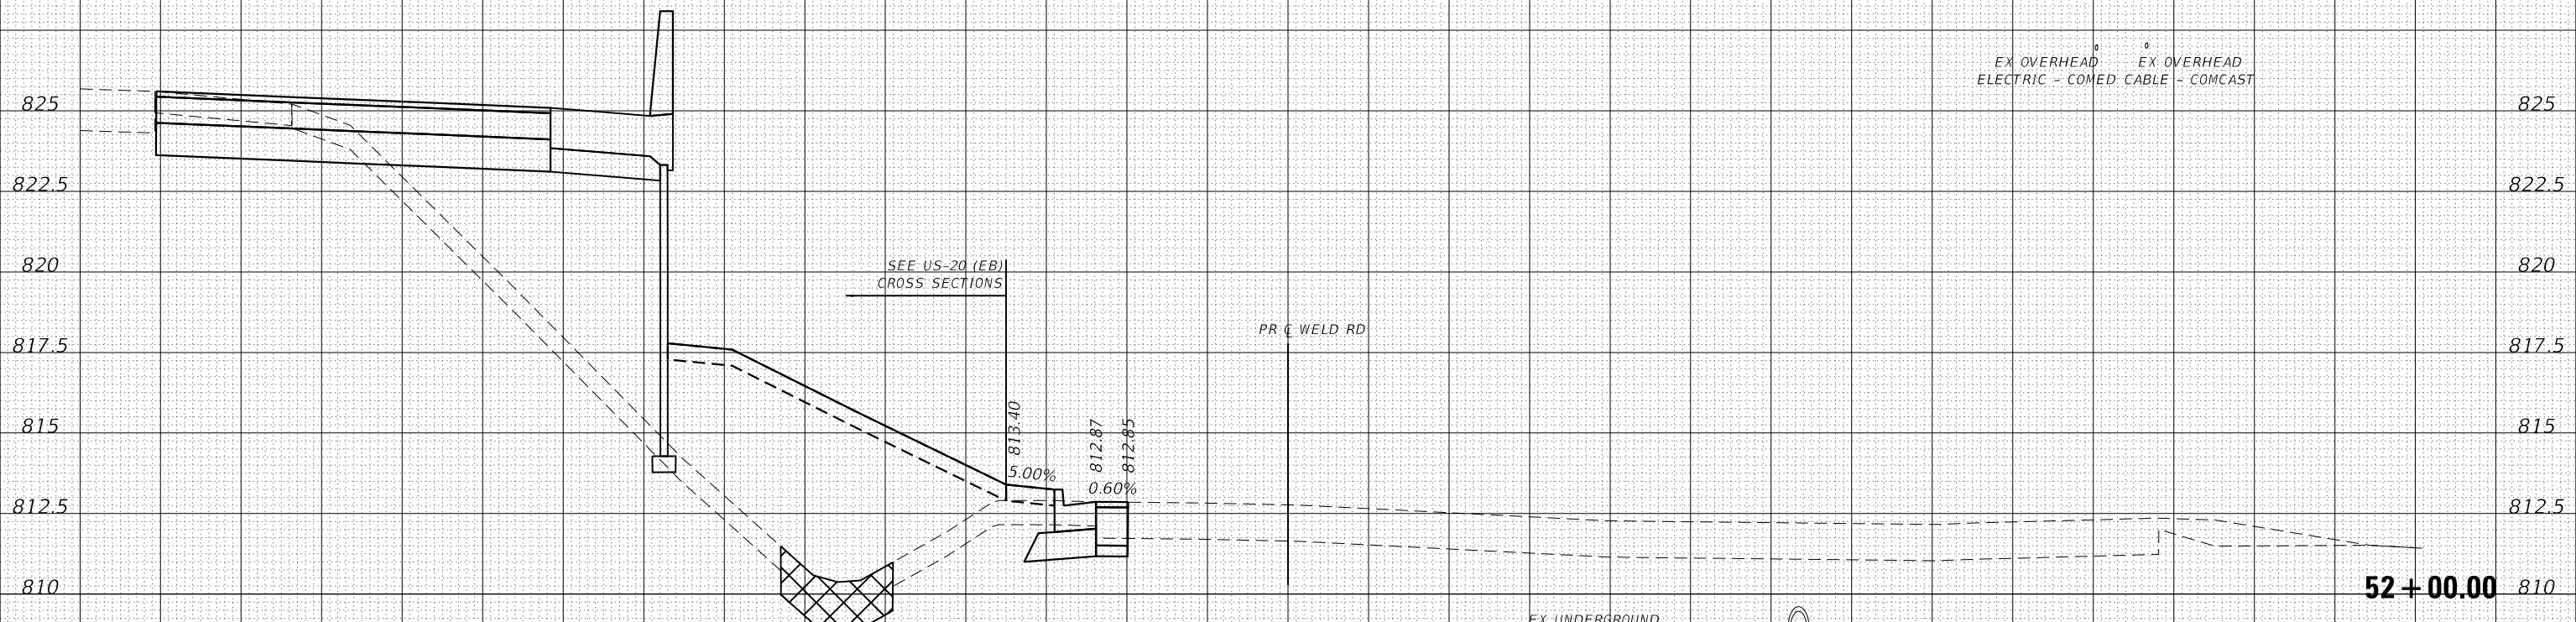

	STAGE 1	STAGE 2	
EARTH EXC.	5	0	SQ. FT.
EMBANKMENT	2	0	SQ. FT.

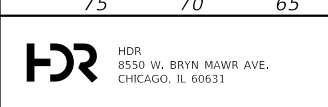

USER NAME = RROGERS	DESIGNED - AKS	REVISED -
FILE NAME = 5 Scale X5 - Weld Rd	DRAWN - AKS	REVISED -
PLOT SCALE = 10.0000' / in.	CHECKED - DWW	REVISED -
PLOT DATE = 01/03/2019	DATE - 01-03-19	REVISED -

STATE OF ILLINOIS  
DEPARTMENT OF TRANSPORTATION

CROSS SECTIONS  
WELD ROAD

SCALE: 1"=5'/1"=2.5' SHEET 18 OF 42 SHEETS STA. 52+00.00 TO STA. 52+00.00

F.A.P. RTE.	SECTION	COUNTY	TOTAL SHEETS	SHEET NO.
336/345	14-00446-00-CH	KANE	354	330
CONTRACT NO. 61F57				
FED. ROAD DIST. NO. 1 ILLINOIS FED. AID PROJECT				

DATE	
BY	
FINISHED SURVEY	
NOTE BOOK	
NO.	
PLOTTED TEMPLATE	
AREAS CHECKED	

DATE	
BY	
ORIGINAL SURVEY	
NOTE BOOK	
NO.	
PLOTTED TEMPLATE	
AREAS CHECKED	


75 70 65 60 55 50 45 40 35 30 25 20 15 10 5 0 5 10 15 20 25 30 35 40 45 50 55 60 65 70 75

THE UTILITY INFORMATION SHOWN ON THE CROSS SECTIONS ARE FROM THE BEST AVAILABLE INFORMATION PROVIDED TO HDR, INC. ACTUAL HORIZONTAL AND VERTICAL LOCATIONS MAY VARY. THE HORIZONTAL LOCATION AND DEPTHS OF THE UTILITIES SHOWN ARE ASSUMED AND SHOULD NOT BE CONSIDERED ACCURATE UNLESS NOTED OTHERWISE. THE CONTRACTOR SHALL BE RESPONSIBLE FOR VERIFYING THE LOCATION OF ALL UTILITIES.


STRUCTURAL ELEMENTS SHOWN ON THE CROSS SECTIONS ARE APPROXIMATE AND NOT INTENDED FOR USE IN CONSTRUCTION. SEE STRUCTURAL PLANS FOR COMPLETE STRUCTURAL DETAILS.

UNLESS OTHERWISE NOTED CROSS SECTIONS ARE SHOWN PERPENDICULAR TO THE ALIGNMENT INDICATED IN THE TITLEBLOCK. CROSS SECTIONS AT A SKEW ARE LABELED WITH THE SKEW ANGLE RELATIVE TO NORMAL.

LEGEND:  
 UNDERCUT LOCATION

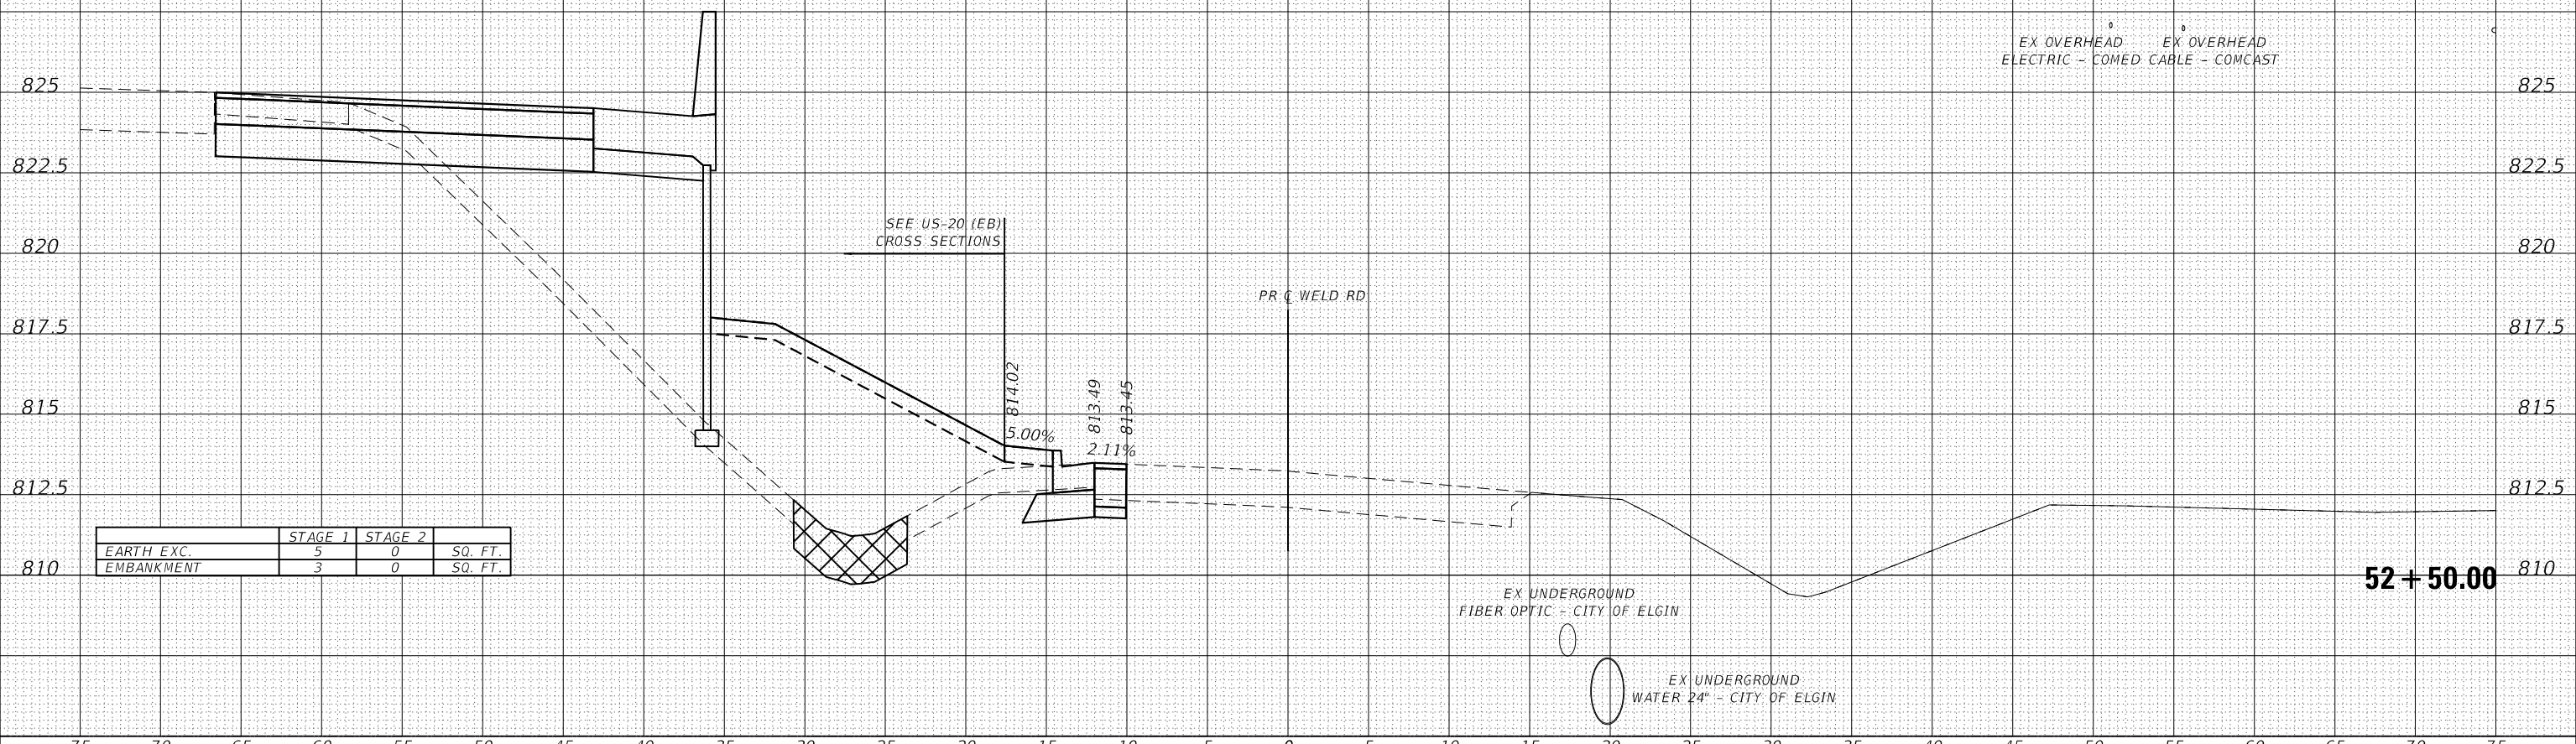

	STAGE 1	STAGE 2	SQ. FT.
EARTH EXC.	5	0	
EMBANKMENT	3	0	

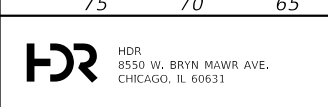

USER NAME = RROGERS	DESIGNED - AKS	REVISED -
FILE NAME = 5 Scale X5 - Weld Rd	DRAWN - AKS	REVISED -
PLOT SCALE = 10.0000' / in.	CHECKED - DWW	REVISED -
PLOT DATE = 01/03/2019	DATE - 01-03-19	REVISED -

STATE OF ILLINOIS  
DEPARTMENT OF TRANSPORTATION

CROSS SECTIONS  
WELD ROAD

SCALE: 1"=51/1"=2.5' SHEET 19 OF 42 SHEETS STA. 52+50.00 TO STA. 52+50.00

F.A.P. RTE.	SECTION	COUNTY	TOTAL SHEETS	SHEET NO.
336/345	14-00446-00-CH	KANE	354	331
CONTRACT NO. 61F57				

FED. ROAD DIST. NO. 1 ILLINOIS FED. AID PROJECT

75 70 65 60 55 50 45 40 35 30 25 20 15 10 5 0 5 10 15 20 25 30 35 40 45 50 55 60 65 70 75

THE UTILITY INFORMATION SHOWN ON THE CROSS SECTIONS ARE FROM THE BEST AVAILABLE INFORMATION PROVIDED TO HDR, INC. ACTUAL HORIZONTAL AND VERTICAL LOCATIONS MAY VARY. THE HORIZONTAL LOCATION AND DEPTHS OF THE UTILITIES SHOWN ARE ASSUMED AND SHOULD NOT BE CONSIDERED ACCURATE UNLESS NOTED OTHERWISE. THE CONTRACTOR SHALL BE RESPONSIBLE FOR VERIFYING THE LOCATION OF ALL UTILITIES.


STRUCTURAL ELEMENTS SHOWN ON THE CROSS SECTIONS ARE APPROXIMATE AND NOT INTENDED FOR USE IN CONSTRUCTION. SEE STRUCTURAL PLANS FOR COMPLETE STRUCTURAL DETAILS.

UNLESS OTHERWISE NOTED CROSS SECTIONS ARE SHOWN PERPENDICULAR TO THE ALIGNMENT INDICATED IN THE TITLEBLOCK. CROSS SECTIONS AT A SKEW ARE LABELED WITH THE SKEW ANGLE RELATIVE TO NORMAL.


LEGEND:  
 UNDERCUT LOCATION

DATE	
BY	
FINISHED SURVEY	
PLOTTED TEMPLATE	
AREAS CHECKED	
NO.	

DATE	
BY	
ORIGINAL SURVEY	
PLOTTED TEMPLATE	
AREAS CHECKED	
NO.	

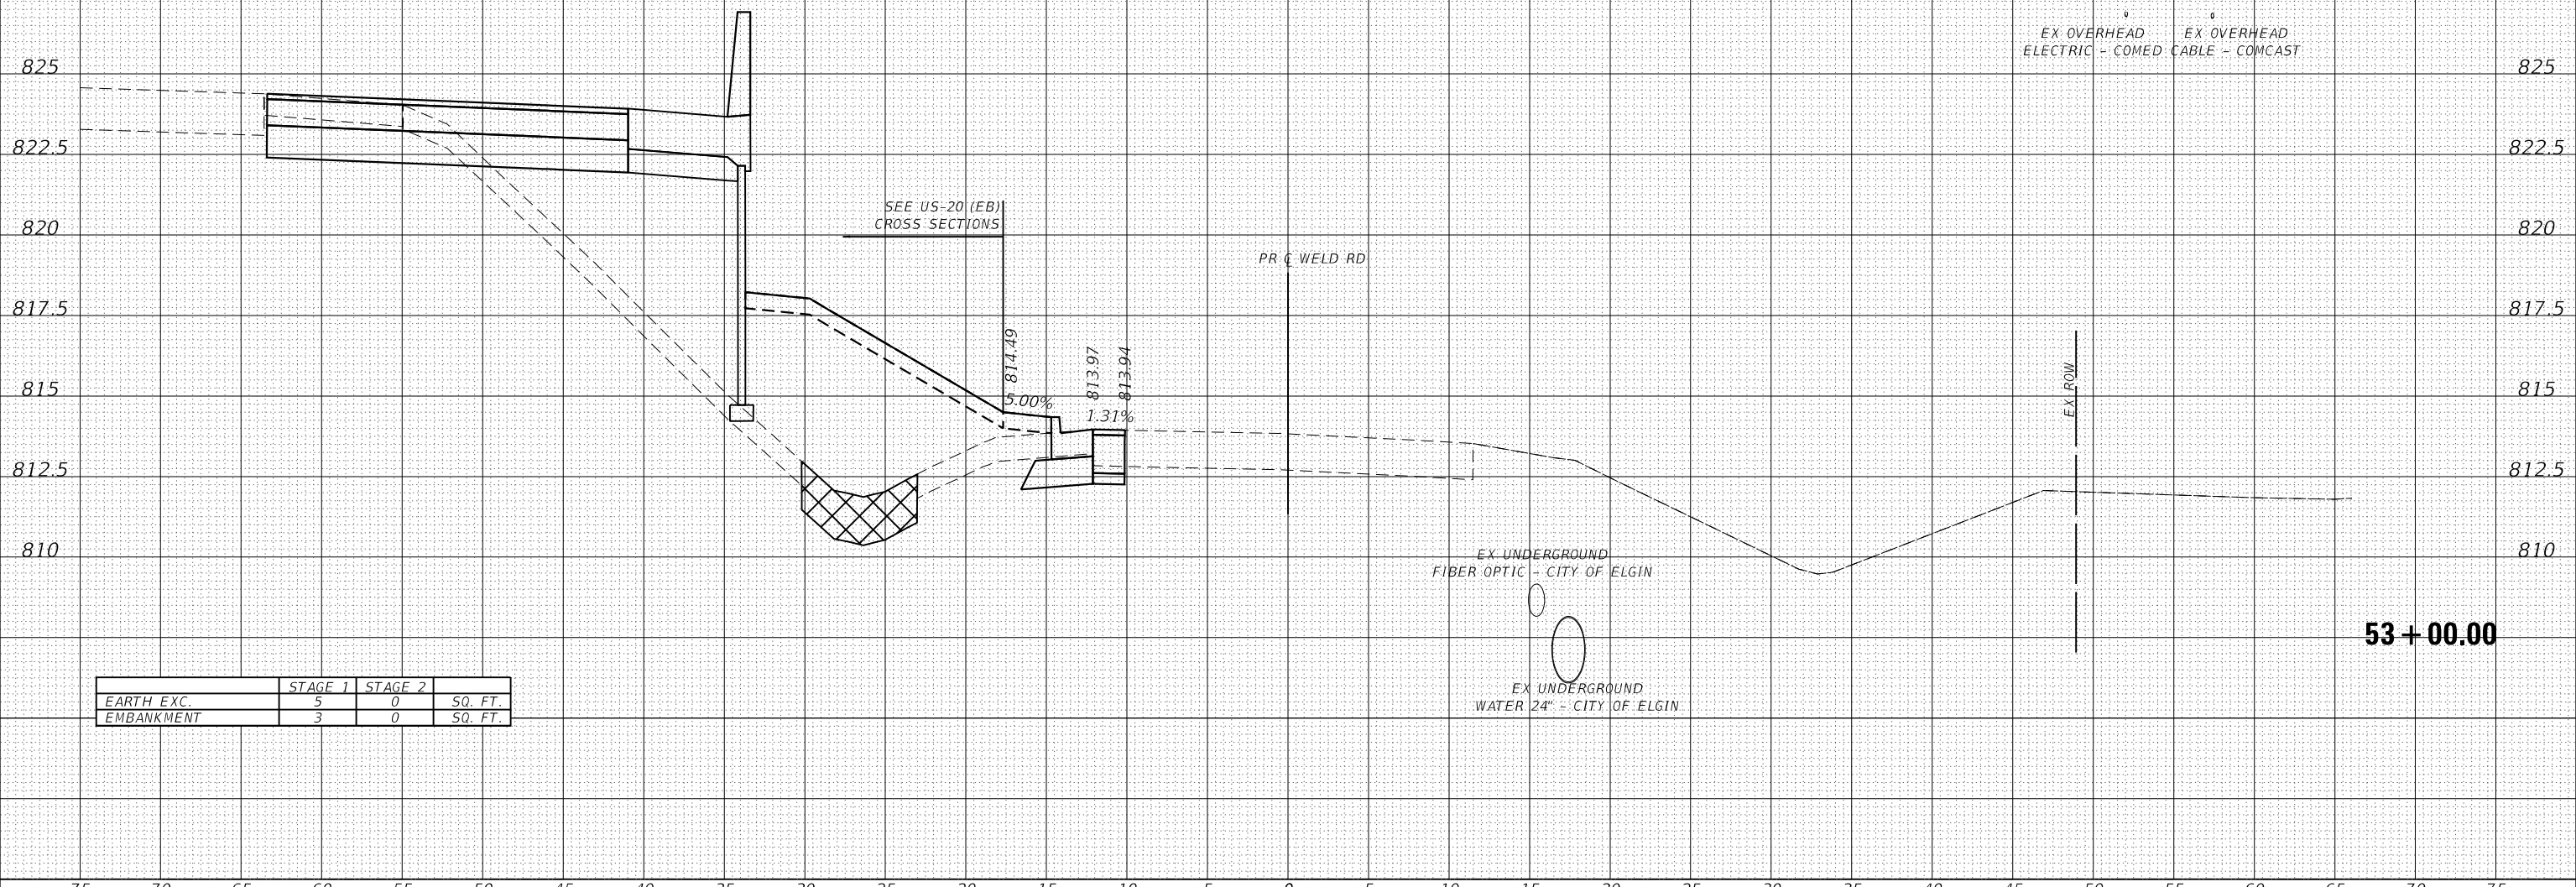

	STAGE 1	STAGE 2	SQ. FT.
EARTH EXC.	5	0	
EMBANKMENT	3	0	

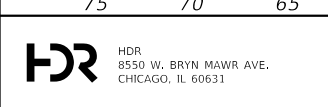

USER NAME = RR00RS	DESIGNED - AKS	REVISED -
FILE NAME = 5 Scale X5 - Weld Rd	DRAWN - AKS	REVISED -
PLOT SCALE = 10.0000' / in.	CHECKED - DWW	REVISED -
PLOT DATE = 01/03/2019	DATE - 01-03-19	REVISED -

STATE OF ILLINOIS  
 DEPARTMENT OF TRANSPORTATION

CROSS SECTIONS  
 WELD ROAD

SCALE: 1"=51/1"=2.5' SHEET 20 OF 42 SHEETS STA. 53+00.00 TO STA. 53+00.00

F.A.P. RTE.	SECTION	COUNTY	TOTAL SHEETS	SHEET NO.
336/345	14-00446-00-CH	KANE	354	332
CONTRACT NO. 61F57				
FED. ROAD DIST. NO. 1 ILLINOIS FED. AID PROJECT				



DATE	
BY	
FINISHED SURVEY	
NOTE BOOK	
NO.	
PLOTTED TEMPLATE	
AREAS CHECKED	

DATE	
BY	
ORIGINAL SURVEY	
NOTE BOOK	
NO.	
PLOTTED TEMPLATE	
AREAS CHECKED	


75 70 65 60 55 50 45 40 35 30 25 20 15 10 5 0 5 10 15 20 25 30 35 40 45 50 55 60 65 70 75

THE UTILITY INFORMATION SHOWN ON THE CROSS SECTIONS ARE FROM THE BEST AVAILABLE INFORMATION PROVIDED TO HDR, INC. ACTUAL HORIZONTAL AND VERTICAL LOCATIONS MAY VARY. THE HORIZONTAL LOCATION AND DEPTHS OF THE UTILITIES SHOWN ARE ASSUMED AND SHOULD NOT BE CONSIDERED ACCURATE UNLESS NOTED OTHERWISE. THE CONTRACTOR SHALL BE RESPONSIBLE FOR VERIFYING THE LOCATION OF ALL UTILITIES.


STRUCTURAL ELEMENTS SHOWN ON THE CROSS SECTIONS ARE APPROXIMATE AND NOT INTENDED FOR USE IN CONSTRUCTION. SEE STRUCTURAL PLANS FOR COMPLETE STRUCTURAL DETAILS.

UNLESS OTHERWISE NOTED CROSS SECTIONS ARE SHOWN PERPENDICULAR TO THE ALIGNMENT INDICATED IN THE TITLEBLOCK. CROSS SECTIONS AT A SKEW ARE LABELED WITH THE SKEW ANGLE RELATIVE TO NORMAL.

LEGEND:  
 UNDERCUT LOCATION

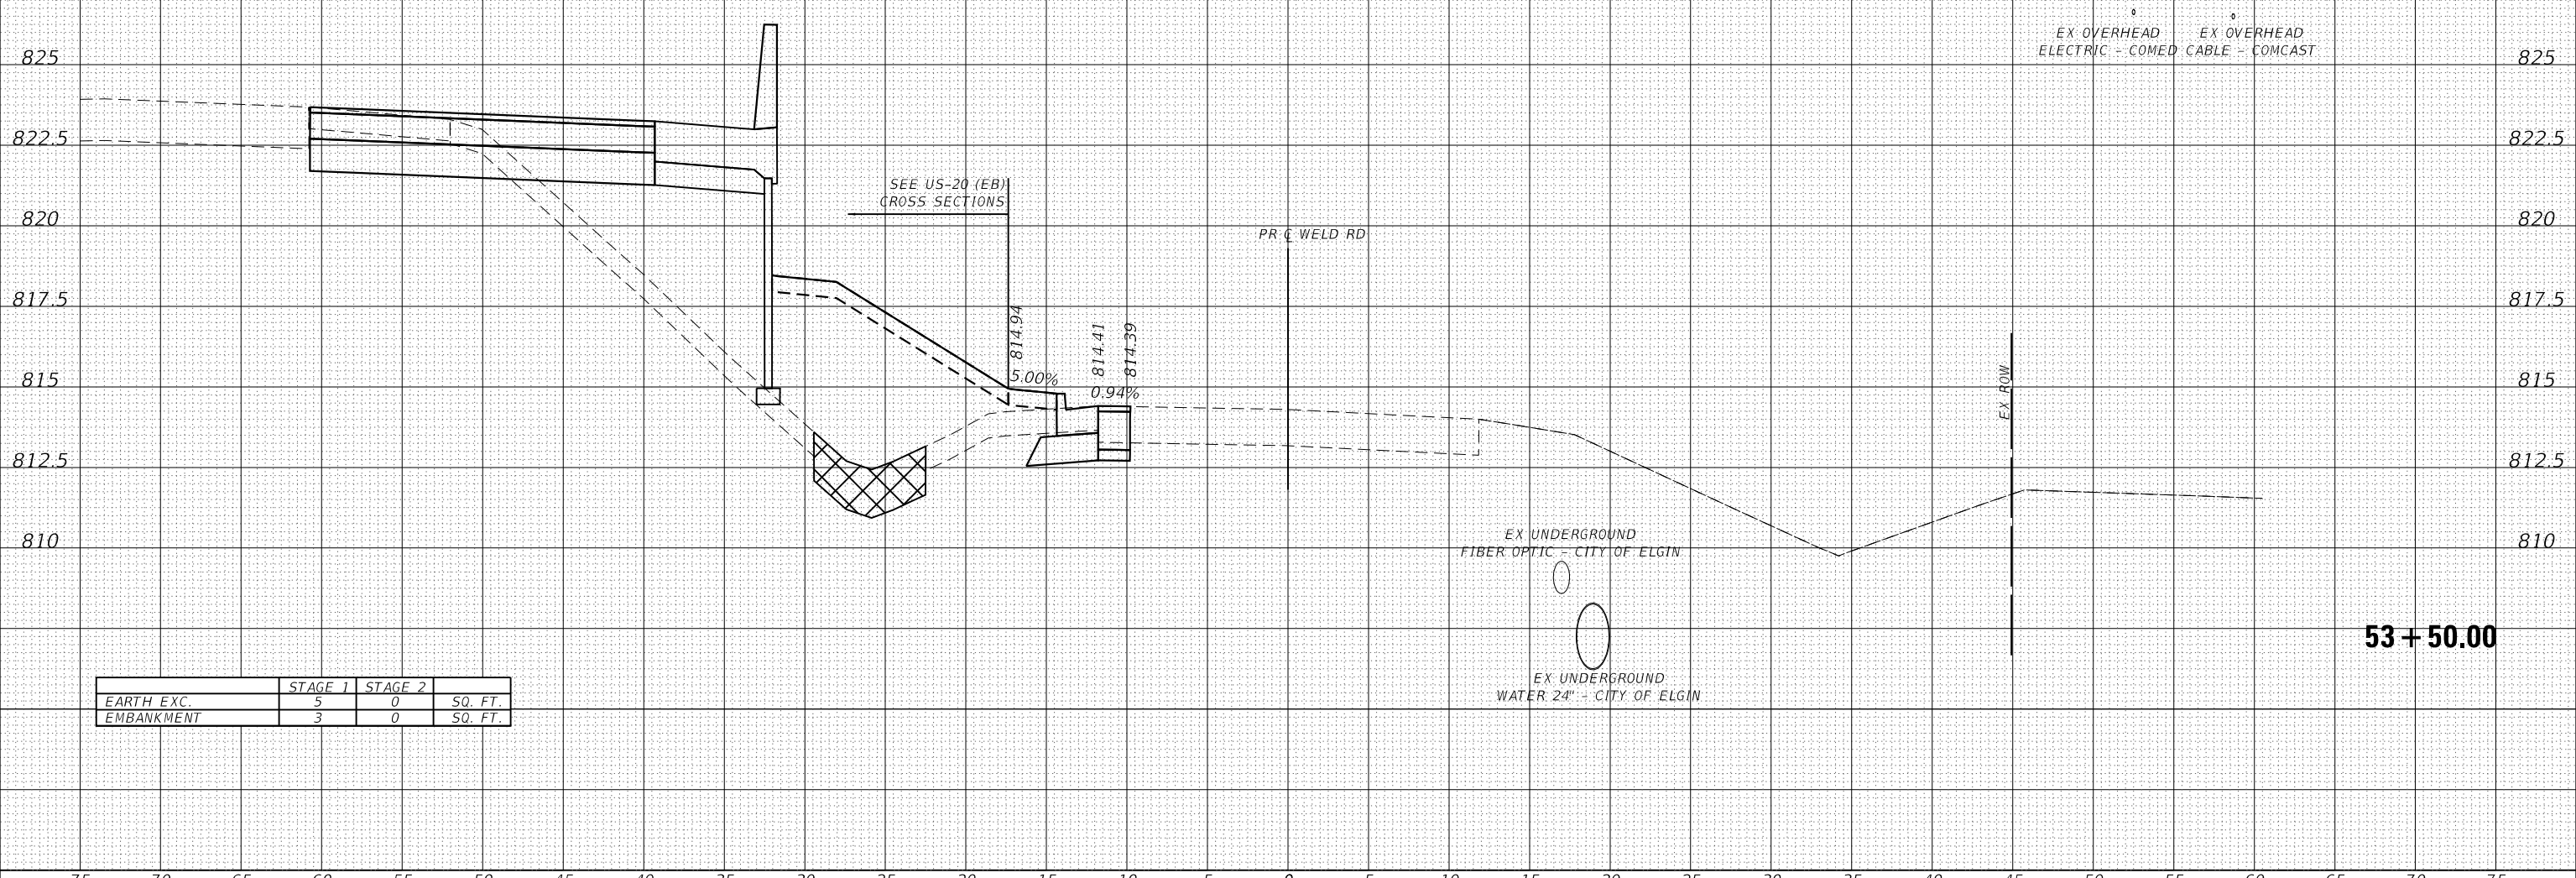

	STAGE 1	STAGE 2	SQ. FT.
EARTH EXC.	5	0	
EMBANKMENT	3	0	

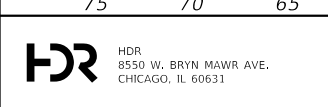

USER NAME = RROGERS	DESIGNED - AKS	REVISED -
FILE NAME = 5 Scale X5 - Weld Rd	DRAWN - AKS	REVISED -
PLOT SCALE = 10.0000' / in.	CHECKED - DWW	REVISED -
PLOT DATE = 01/03/2019	DATE - 01-03-19	REVISED -

STATE OF ILLINOIS  
DEPARTMENT OF TRANSPORTATION

CROSS SECTIONS  
WELD ROAD

SCALE: 1"=5'/1"=2.5' SHEET 21 OF 42 SHEETS STA. 53+50.00 TO STA. 53+50.00

F.A.P. RTE.	SECTION	COUNTY	TOTAL SHEETS	SHEET NO.
336/345	14-00446-00-CH	KANE	354	333
CONTRACT NO. 61F57				

FED. ROAD DIST. NO. 1 ILLINOIS FED. AID PROJECT

75 70 65 60 55 50 45 40 35 30 25 20 15 10 5 0 5 10 15 20 25 30 35 40 45 50 55 60 65 70 75

THE UTILITY INFORMATION SHOWN ON THE CROSS SECTIONS ARE FROM THE BEST AVAILABLE INFORMATION PROVIDED TO HDR, INC. ACTUAL HORIZONTAL AND VERTICAL LOCATIONS MAY VARY. THE HORIZONTAL LOCATION AND DEPTHS OF THE UTILITIES SHOWN ARE ASSUMED AND SHOULD NOT BE CONSIDERED ACCURATE UNLESS NOTED OTHERWISE. THE CONTRACTOR SHALL BE RESPONSIBLE FOR VERIFYING THE LOCATION OF ALL UTILITIES.


STRUCTURAL ELEMENTS SHOWN ON THE CROSS SECTIONS ARE APPROXIMATE AND NOT INTENDED FOR USE IN CONSTRUCTION. SEE STRUCTURAL PLANS FOR COMPLETE STRUCTURAL DETAILS.

UNLESS OTHERWISE NOTED CROSS SECTIONS ARE SHOWN PERPENDICULAR TO THE ALIGNMENT INDICATED IN THE TITLEBLOCK. CROSS SECTIONS AT A SKEW ARE LABELED WITH THE SKEW ANGLE RELATIVE TO NORMAL.


LEGEND:  
 UNDERCUT LOCATION

DATE	
BY	
FINISHED SURVEY	
PLOTTED TEMPLATE	
NOTE BOOK AREAS CHECKED	
NO.	

DATE	
BY	
ORIGINAL SURVEY	
PLOTTED TEMPLATE	
NOTE BOOK AREAS CHECKED	
NO.	

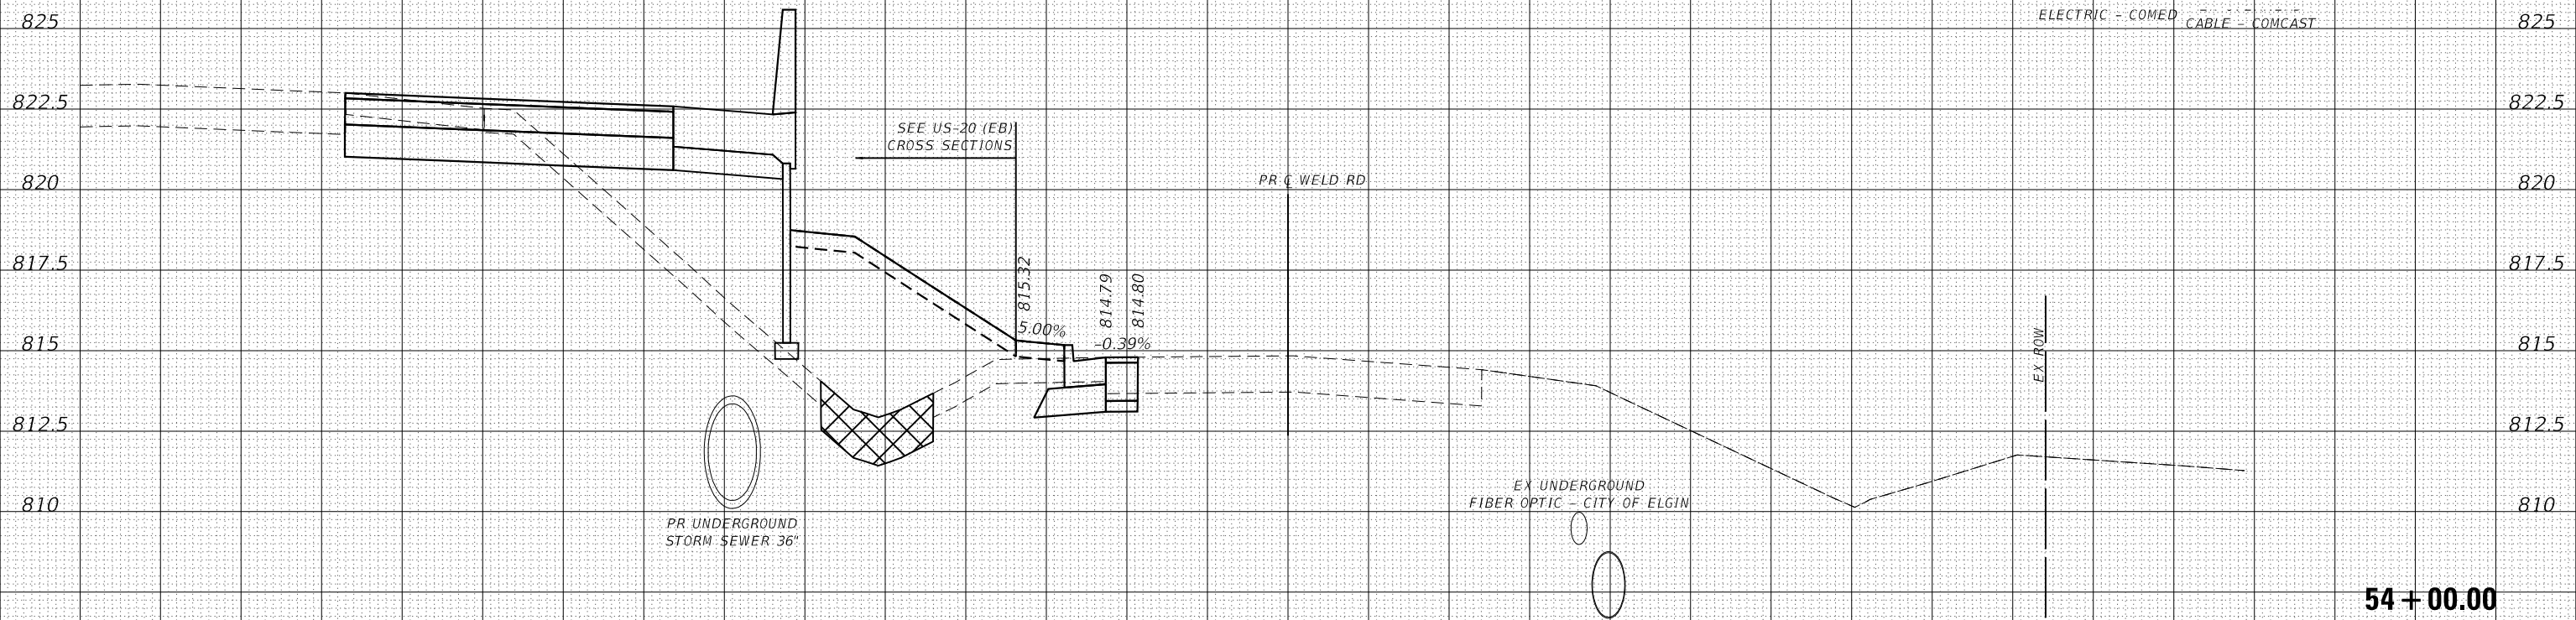

	STAGE 1	STAGE 2	SQ. FT.
EARTH EXC.	5	0	
EMBANKMENT	2	0	

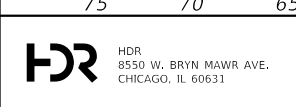

USER NAME = RR00GERS	DESIGNED - AKS	REVISED -
FILE NAME = 5 Scale X5 - Weld Rd	DRAWN - AKS	REVISED -
PLOT SCALE = 10.0000' / in.	CHECKED - DWW	REVISED -
PLOT DATE = 01/03/2019	DATE - 01-03-19	REVISED -

STATE OF ILLINOIS  
DEPARTMENT OF TRANSPORTATION

CROSS SECTIONS  
WELD ROAD

SCALE: 1"=51/1"=2.5' SHEET 22 OF 42 SHEETS STA. 54+00.00 TO STA. 54+00.00

F.A.P. RTE.	SECTION	COUNTY	TOTAL SHEETS	SHEET NO.
336/345	14-00446-00-CH	KANE	354	334
CONTRACT NO. 61F57				

FED. ROAD DIST. NO. 1 ILLINOIS FED. AID PROJECT

DATE	
BY	
FINISHED SURVEY	
PLOTTED TEMPLATE	
NOTE BOOK	
AREAS CHECKED	

DATE	
BY	
ORIGINAL SURVEY	
PLOTTED TEMPLATE	
NOTE BOOK	
AREAS CHECKED	


75 70 65 60 55 50 45 40 35 30 25 20 15 10 5 0 5 10 15 20 25 30 35 40 45 50 55 60 65 70 75

THE UTILITY INFORMATION SHOWN ON THE CROSS SECTIONS ARE FROM THE BEST AVAILABLE INFORMATION PROVIDED TO HDR, INC. ACTUAL HORIZONTAL AND VERTICAL LOCATIONS MAY VARY. THE HORIZONTAL LOCATION AND DEPTHS OF THE UTILITIES SHOWN ARE ASSUMED AND SHOULD NOT BE CONSIDERED ACCURATE UNLESS NOTED OTHERWISE. THE CONTRACTOR SHALL BE RESPONSIBLE FOR VERIFYING THE LOCATION OF ALL UTILITIES.


STRUCTURAL ELEMENTS SHOWN ON THE CROSS SECTIONS ARE APPROXIMATE AND NOT INTENDED FOR USE IN CONSTRUCTION. SEE STRUCTURAL PLANS FOR COMPLETE STRUCTURAL DETAILS.

UNLESS OTHERWISE NOTED CROSS SECTIONS ARE SHOWN PERPENDICULAR TO THE ALIGNMENT INDICATED IN THE TITLEBLOCK. CROSS SECTIONS AT A SKEW ARE LABELED WITH THE SKEW ANGLE RELATIVE TO NORMAL.

LEGEND:  
 UNDERCUT LOCATION

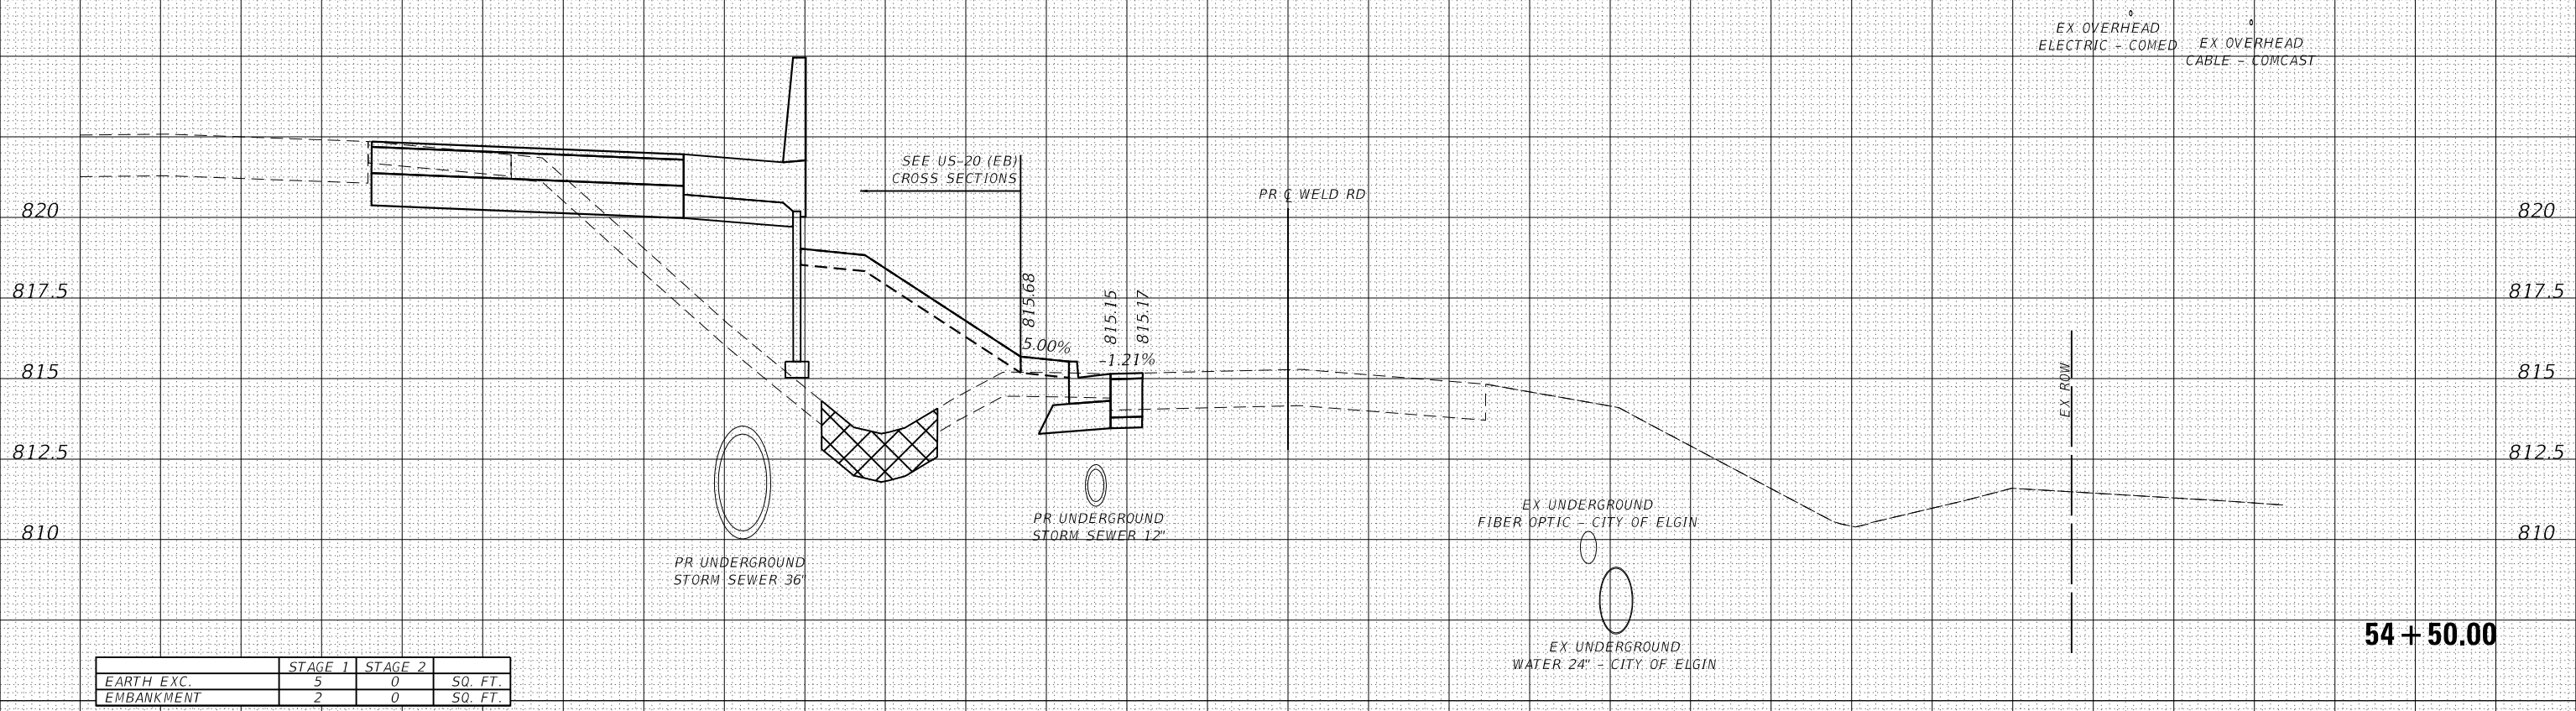

	STAGE 1	STAGE 2	SQ. FT.
EARTH EXC.	5	0	
EMBANKMENT	2	0	

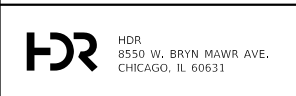

USER NAME = RR0GERS	DESIGNED - AKS	REVISED -
FILE NAME = 5 Scale X5 - Weld Rd	DRAWN - AKS	REVISED -
PLOT SCALE = 10.0000' / in.	CHECKED - DWW	REVISED -
PLOT DATE = 01/03/2019	DATE - 01-03-19	REVISED -

STATE OF ILLINOIS  
DEPARTMENT OF TRANSPORTATION

CROSS SECTIONS  
WELD ROAD

SCALE: 1"=5'/1"=2.5' SHEET 23 OF 42 SHEETS STA. 54+50.00 TO STA. 54+50.00

F.A.P. RTE.	SECTION	COUNTY	TOTAL SHEETS	SHEET NO.
336/345	14-00446-00-CH	KANE	354	335
CONTRACT NO. 61F57				

FED. ROAD DIST. NO. 1 ILLINOIS FED. AID PROJECT

54 + 50.00


DATE	
BY	
FINAL SURVEY	SURVEYED
NOTE BOOK	PLOTTED
NO.	TEMPLATE
	AREAS CHECKED

DATE	
BY	
ORIGINAL SURVEY	SURVEYED
NOTE BOOK	PLOTTED
NO.	TEMPLATE
	AREAS CHECKED

THE UTILITY INFORMATION SHOWN ON THE CROSS SECTIONS ARE FROM THE BEST AVAILABLE INFORMATION PROVIDED TO HDR, INC. ACTUAL HORIZONTAL AND VERTICAL LOCATIONS MAY VARY. THE HORIZONTAL LOCATION AND DEPTHS OF THE UTILITIES SHOWN ARE ASSUMED AND SHOULD NOT BE CONSIDERED ACCURATE UNLESS NOTED OTHERWISE. THE CONTRACTOR SHALL BE RESPONSIBLE FOR VERIFYING THE LOCATION OF ALL UTILITIES.


STRUCTURAL ELEMENTS SHOWN ON THE CROSS SECTIONS ARE APPROXIMATE AND NOT INTENDED FOR USE IN CONSTRUCTION. SEE STRUCTURAL PLANS FOR COMPLETE STRUCTURAL DETAILS.

UNLESS OTHERWISE NOTED CROSS SECTIONS ARE SHOWN PERPENDICULAR TO THE ALIGNMENT INDICATED IN THE TITLEBLOCK. CROSS SECTIONS AT A SKEW ARE LABELED WITH THE SKEW ANGLE RELATIVE TO NORMAL.

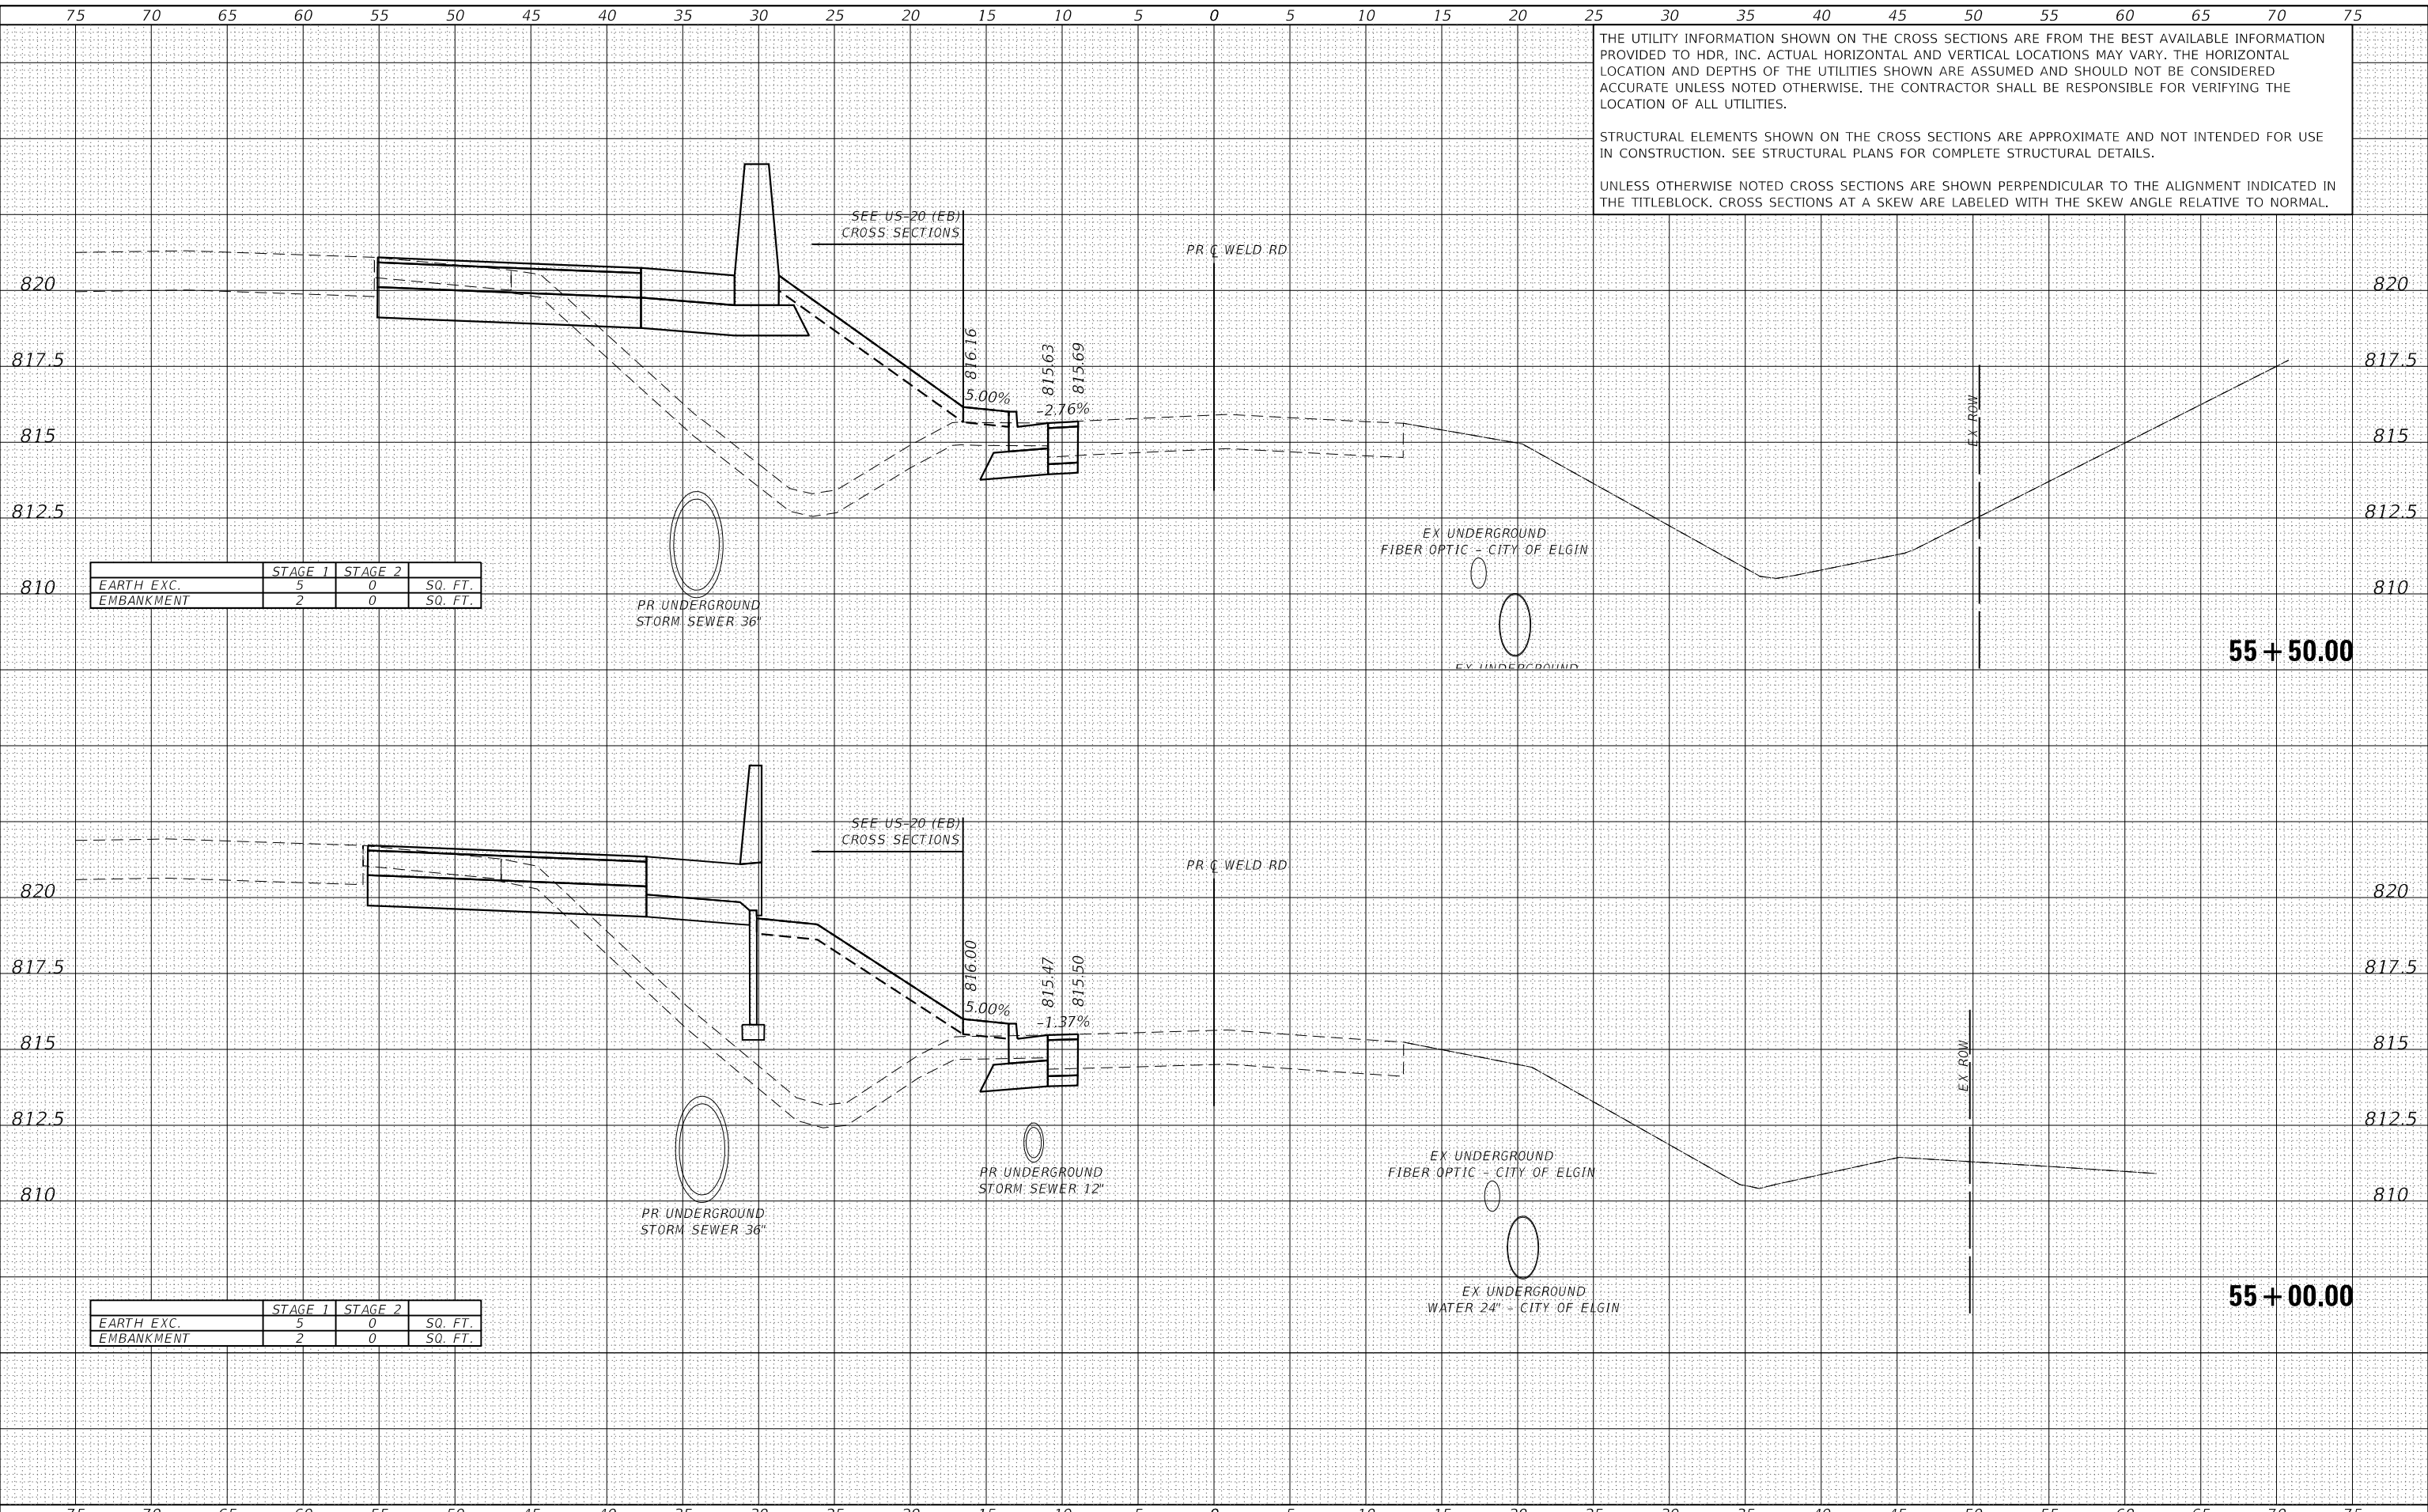

	STAGE 1	STAGE 2	
EARTH EXC.	5	0	SQ. FT.
EMBANKMENT	2	0	SQ. FT.

	STAGE 1	STAGE 2	
EARTH EXC.	5	0	SQ. FT.
EMBANKMENT	2	0	SQ. FT.

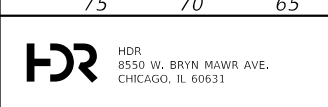

USER NAME = RR0GERS	DESIGNED - AKS	REVISED -
FILE NAME = 5 Scale X5 - Weld Rd	DRAWN - AKS	REVISED -
PLOT SCALE = 10.0000' / in.	CHECKED - DWW	REVISED -
PLOT DATE = 01/03/2019	DATE - 01-03-19	REVISED -

**STATE OF ILLINOIS  
DEPARTMENT OF TRANSPORTATION**

**CROSS SECTIONS  
WELD ROAD**

SCALE: 1"=5'/1"=2.5' SHEET 24 OF 42 SHEETS STA. 55+00.00 TO STA. 55+50.00

F.A.P. RTE.	SECTION	COUNTY	TOTAL SHEETS	SHEET NO.
336/345	14-00446-00-CH	KANE	354	336
				CONTRACT NO. 61F57
FED. ROAD DIST. NO. 1 ILLINOIS FED. AID PROJECT				

75 70 65 60 55 50 45 40 35 30 25 20 15 10 5 0 5 10 15 20 25 30 35 40 45 50 55 60 65 70 75


THE UTILITY INFORMATION SHOWN ON THE CROSS SECTIONS ARE FROM THE BEST AVAILABLE INFORMATION PROVIDED TO HDR, INC. ACTUAL HORIZONTAL AND VERTICAL LOCATIONS MAY VARY. THE HORIZONTAL LOCATION AND DEPTHS OF THE UTILITIES SHOWN ARE ASSUMED AND SHOULD NOT BE CONSIDERED ACCURATE UNLESS NOTED OTHERWISE. THE CONTRACTOR SHALL BE RESPONSIBLE FOR VERIFYING THE LOCATION OF ALL UTILITIES.

STRUCTURAL ELEMENTS SHOWN ON THE CROSS SECTIONS ARE APPROXIMATE AND NOT INTENDED FOR USE IN CONSTRUCTION. SEE STRUCTURAL PLANS FOR COMPLETE STRUCTURAL DETAILS.

UNLESS OTHERWISE NOTED CROSS SECTIONS ARE SHOWN PERPENDICULAR TO THE ALIGNMENT INDICATED IN THE TITLEBLOCK. CROSS SECTIONS AT A SKEW ARE LABELED WITH THE SKEW ANGLE RELATIVE TO NORMAL.

DATE	
BY	
FINISHED SURVEY	
PLOTTED TEMPLATE	
NOTE BOOK AREAS CHECKED	
NO.	

DATE	
BY	
ORIGINAL SURVEY	
PLOTTED TEMPLATE	
NOTE BOOK AREAS CHECKED	
NO.	

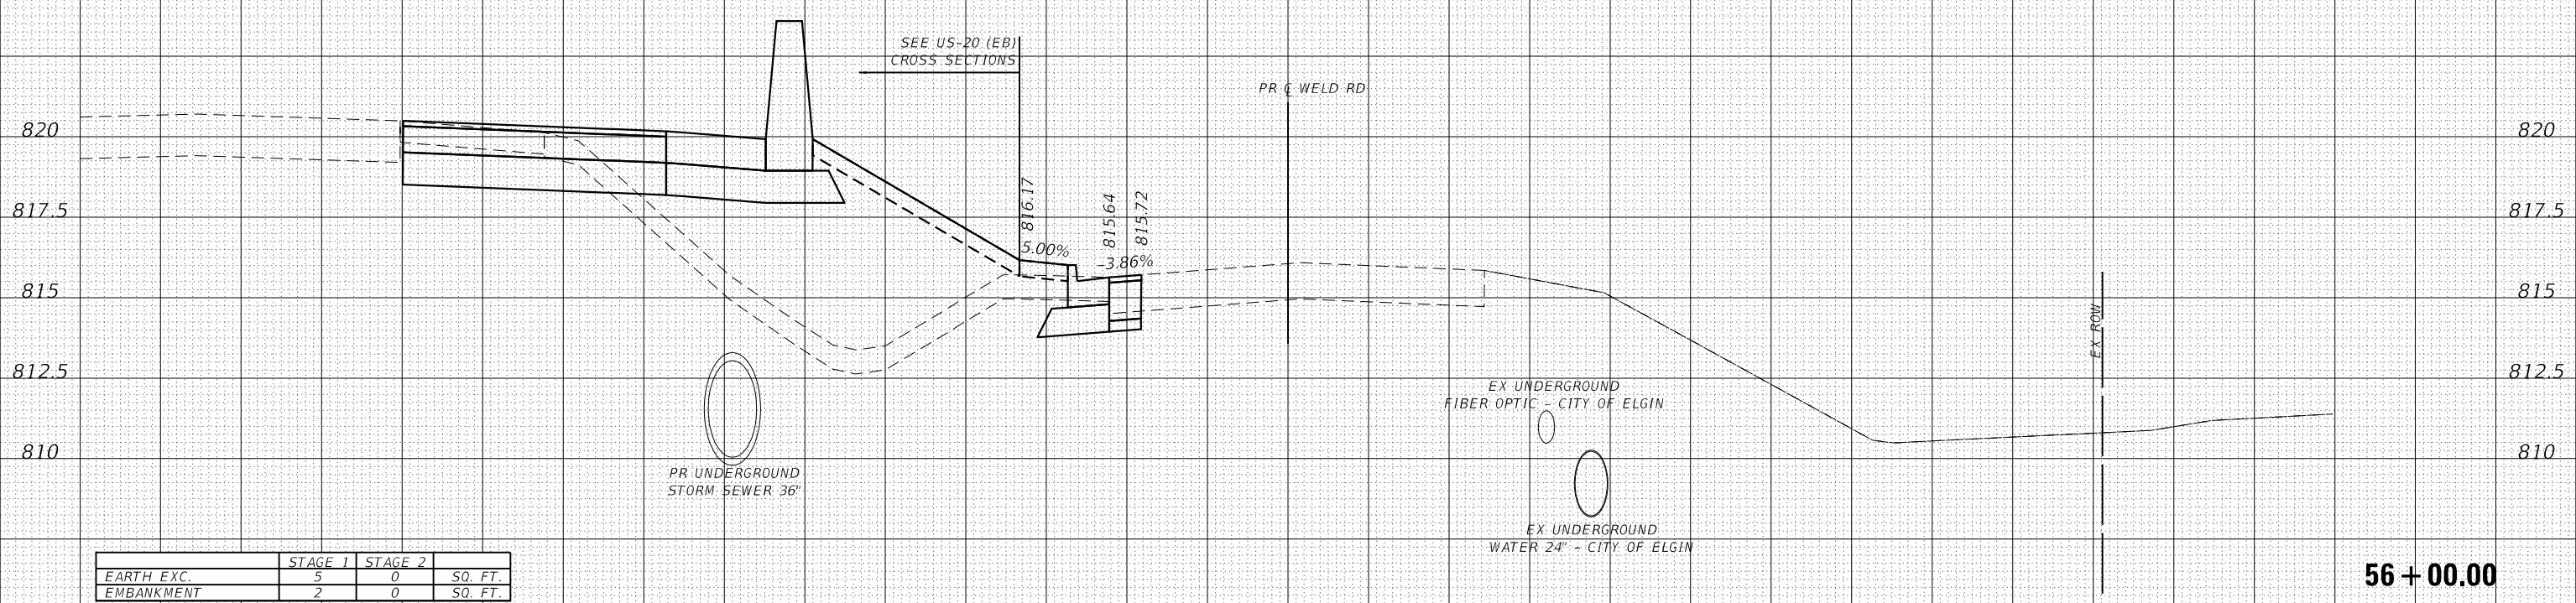

	STAGE 1	STAGE 2	
EARTH EXC.	5	0	SQ. FT.
EMBANKMENT	2	0	SQ. FT.

**56 + 00.00**


75 70 65 60 55 50 45 40 35 30 25 20 15 10 5 0 5 10 15 20 25 30 35 40 45 50 55 60 65 70 75

THE UTILITY INFORMATION SHOWN ON THE CROSS SECTIONS ARE FROM THE BEST AVAILABLE INFORMATION PROVIDED TO HDR, INC. ACTUAL HORIZONTAL AND VERTICAL LOCATIONS MAY VARY. THE HORIZONTAL LOCATION AND DEPTHS OF THE UTILITIES SHOWN ARE ASSUMED AND SHOULD NOT BE CONSIDERED ACCURATE UNLESS NOTED OTHERWISE. THE CONTRACTOR SHALL BE RESPONSIBLE FOR VERIFYING THE LOCATION OF ALL UTILITIES.

STRUCTURAL ELEMENTS SHOWN ON THE CROSS SECTIONS ARE APPROXIMATE AND NOT INTENDED FOR USE IN CONSTRUCTION. SEE STRUCTURAL PLANS FOR COMPLETE STRUCTURAL DETAILS.


UNLESS OTHERWISE NOTED CROSS SECTIONS ARE SHOWN PERPENDICULAR TO THE ALIGNMENT INDICATED IN THE TITLEBLOCK. CROSS SECTIONS AT A SKEW ARE LABELED WITH THE SKEW ANGLE RELATIVE TO NORMAL.

DATE	
BY	
FINAL SURVEY	
NO. _____	
SURVEYED	
PLOTTED	
TEMPLATE	
AREAS CHECKED	

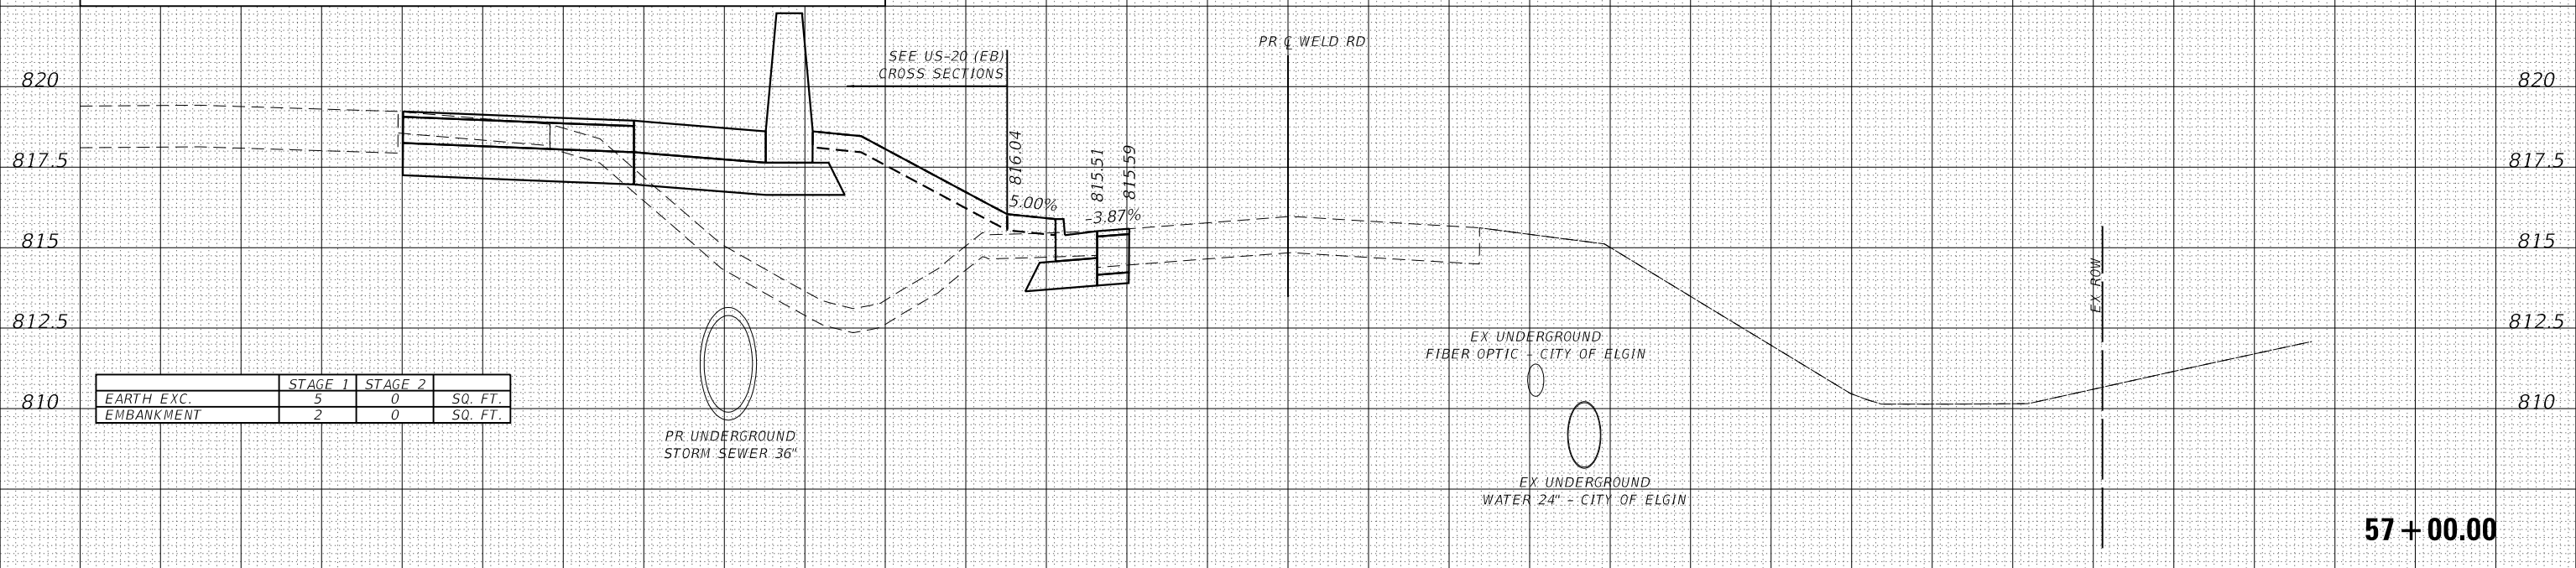


	STAGE 1	STAGE 2	SQ. FT.
EARTH EXC.	5	0	
EMBANKMENT	2	0	

DATE	
BY	
ORIGINAL SURVEY	
NO. _____	
SURVEYED	
PLOTTED	
TEMPLATE	
AREAS CHECKED	

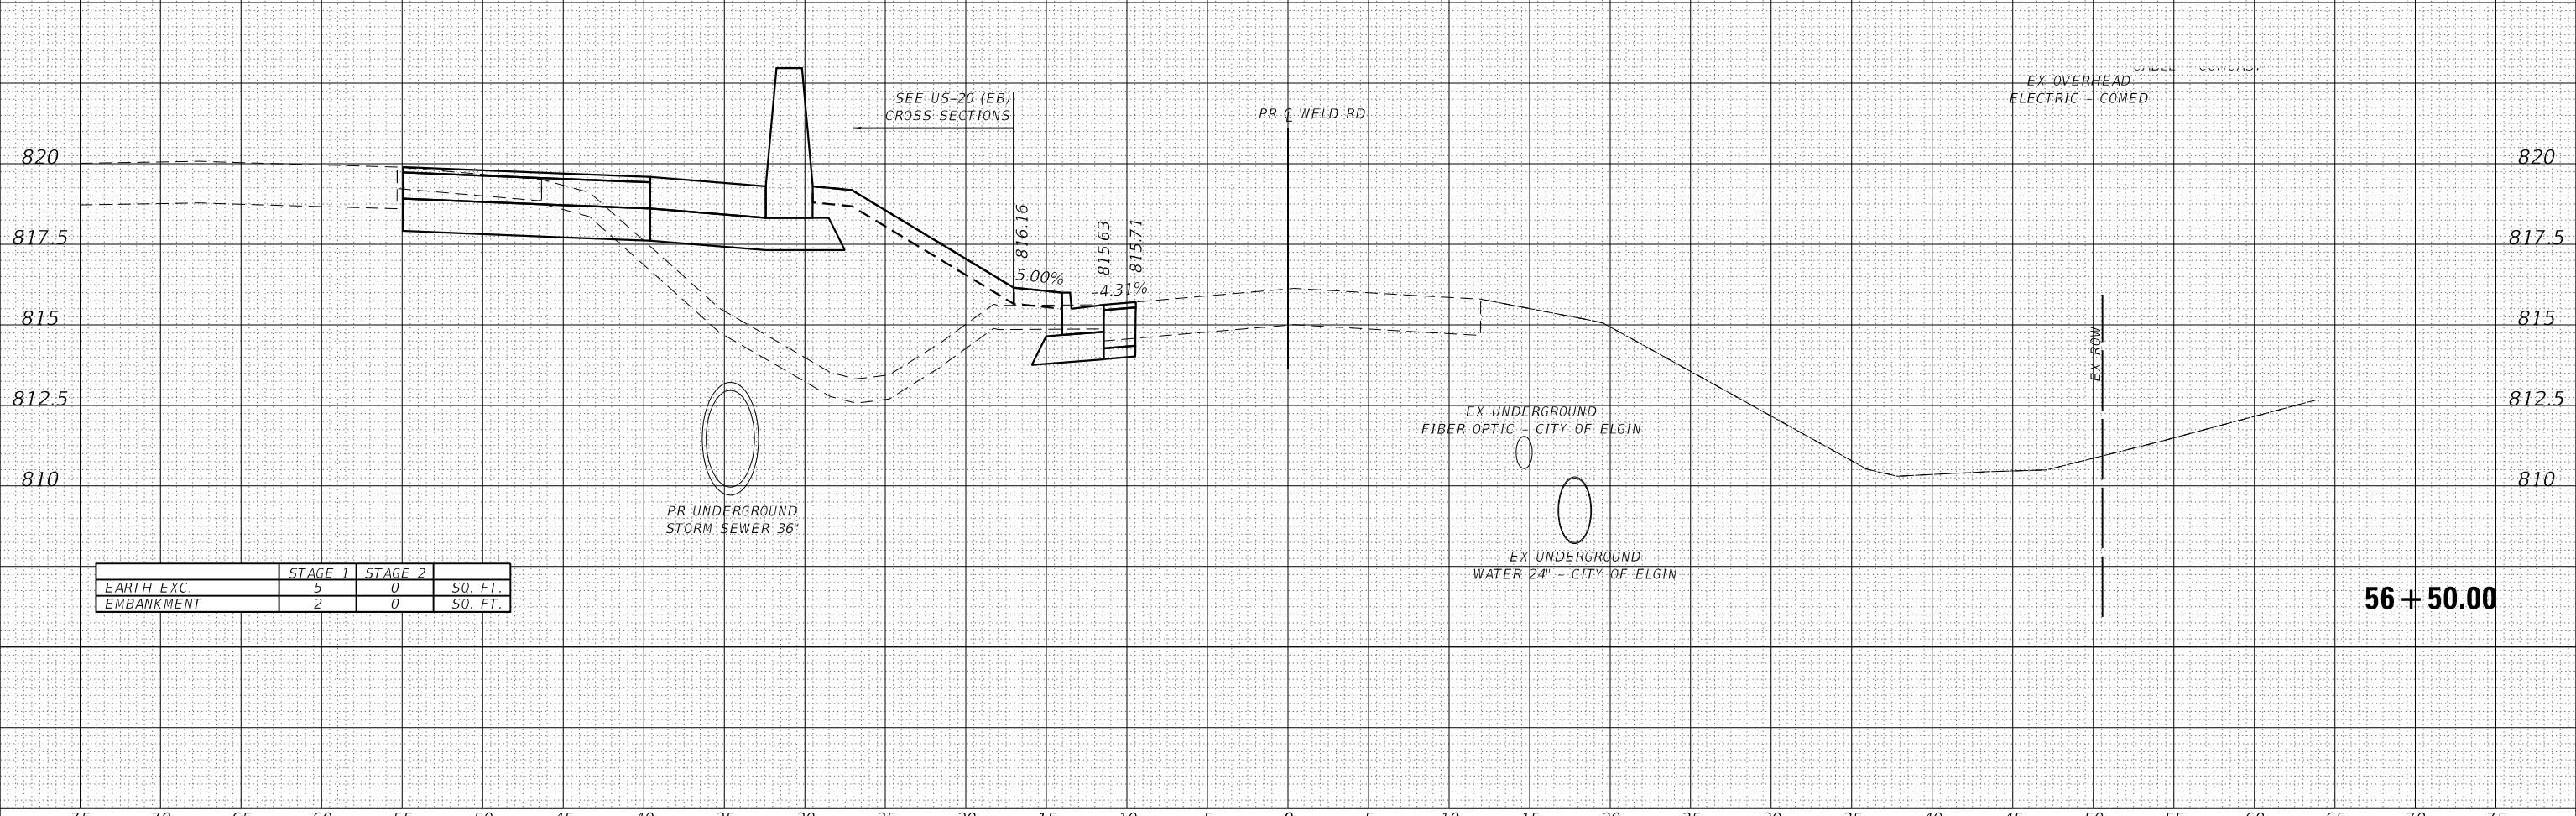

	STAGE 1	STAGE 2	SQ. FT.
EARTH EXC.	5	0	
EMBANKMENT	2	0	

75 70 65 60 55 50 45 40 35 30 25 20 15 10 5 0 5 10 15 20 25 30 35 40 45 50 55 60 65 70 75

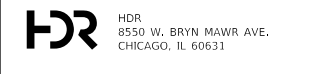

USER NAME = RR0GERS	DESIGNED - AKS	REVISED -
FILE NAME = 5 Scale X5 - Weld Rd	DRAWN - AKS	REVISED -
PLOT SCALE = 10.0000' / in.	CHECKED - DWW	REVISED -
PLOT DATE = 01/03/2019	DATE - 01-03-19	REVISED -

STATE OF ILLINOIS  
DEPARTMENT OF TRANSPORTATION

CROSS SECTIONS  
WELD ROAD

SCALE: 1"=5'/1"=2.5' SHEET 26 OF 42 SHEETS STA. 56+50.00 TO STA. 57+00.00

F.A.P. RTE.	SECTION	COUNTY	TOTAL SHEETS	SHEET NO.
336/345	14-00446-00-CH	KANE	354	338
FED. ROAD DIST. NO. 1 ILLINOIS FED. AID PROJECT			CONTRACT NO. 61F57	


75 70 65 60 55 50 45 40 35 30 25 20 15 10 5 0 5 10 15 20 25 30 35 40 45 50 55 60 65 70 75

THE UTILITY INFORMATION SHOWN ON THE CROSS SECTIONS ARE FROM THE BEST AVAILABLE INFORMATION PROVIDED TO HDR, INC. ACTUAL HORIZONTAL AND VERTICAL LOCATIONS MAY VARY. THE HORIZONTAL LOCATION AND DEPTHS OF THE UTILITIES SHOWN ARE ASSUMED AND SHOULD NOT BE CONSIDERED ACCURATE UNLESS NOTED OTHERWISE. THE CONTRACTOR SHALL BE RESPONSIBLE FOR VERIFYING THE LOCATION OF ALL UTILITIES.



STRUCTURAL ELEMENTS SHOWN ON THE CROSS SECTIONS ARE APPROXIMATE AND NOT INTENDED FOR USE IN CONSTRUCTION. SEE STRUCTURAL PLANS FOR COMPLETE STRUCTURAL DETAILS.

UNLESS OTHERWISE NOTED CROSS SECTIONS ARE SHOWN PERPENDICULAR TO THE ALIGNMENT INDICATED IN THE TITLEBLOCK. CROSS SECTIONS AT A SKEW ARE LABELED WITH THE SKEW ANGLE RELATIVE TO NORMAL.

DATE	
BY	
FINISHED SURVEY	
PLOTTED TEMPLATE	
NOTE BOOK	
AREAS CHECKED	

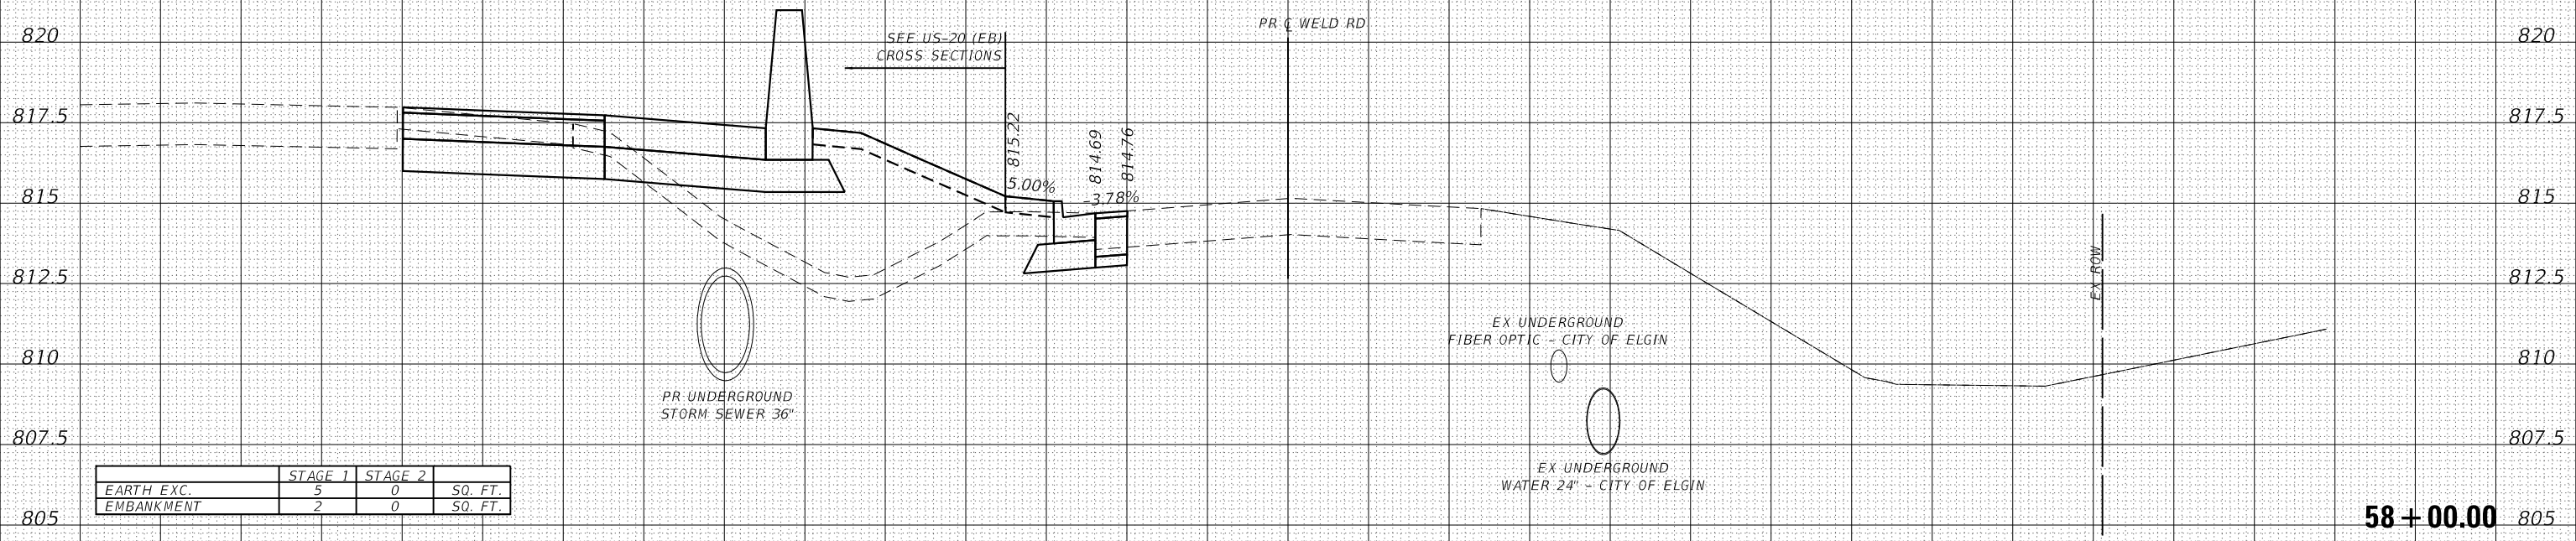

DATE	
BY	
ORIGINAL SURVEY	
PLOTTED TEMPLATE	
NOTE BOOK	
AREAS CHECKED	

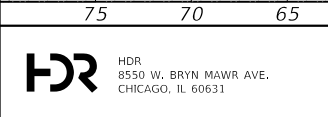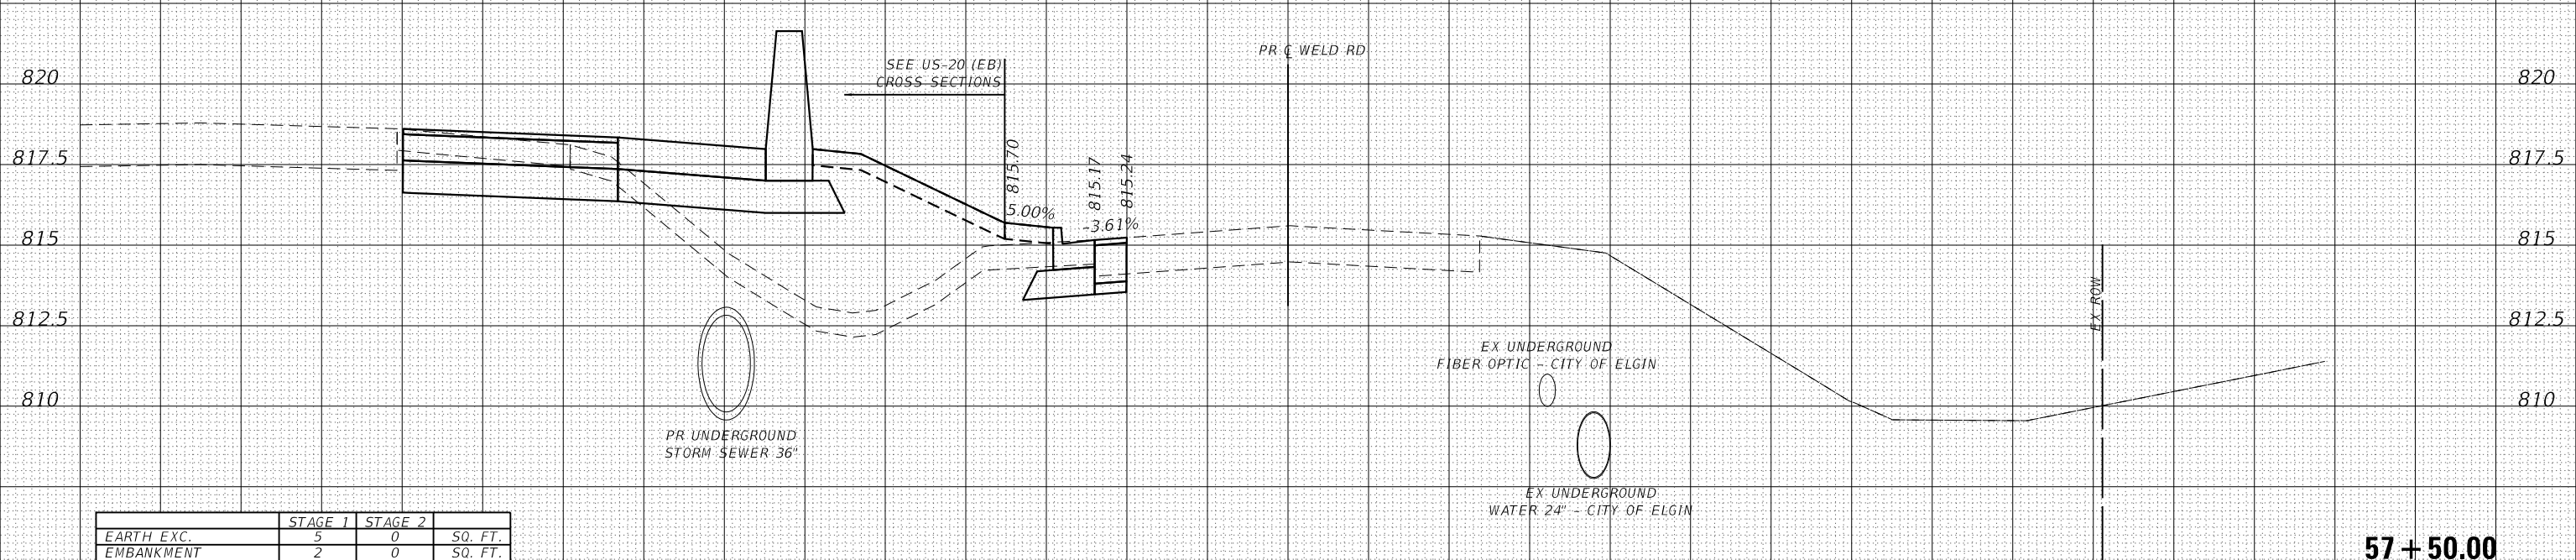

USER NAME = RR0GERS	DESIGNED - AKS	REVISED -
FILE NAME = 5 Scale X5 - Weld Rd	DRAWN - AKS	REVISED -
PLOT SCALE = 10.0000' / in.	CHECKED - DWW	REVISED -
PLOT DATE = 01/03/2019	DATE - 01-03-19	REVISED -

STATE OF ILLINOIS  
DEPARTMENT OF TRANSPORTATION

CROSS SECTIONS  
WELD ROAD

SCALE: 1"=51/1"=2.5' SHEET 27 OF 42 SHEETS STA. 57+50.00 TO STA. 58+00.00

F.A.P. RTE.	SECTION	COUNTY	TOTAL SHEETS	SHEET NO.
336/345	14-00446-00-CH	KANE	354	339
				CONTRACT NO. 61F57

FED. ROAD DIST. NO. 1 ILLINOIS FED. AID PROJECT


DATE	
BY	
SURVEYED	
PLOTTED	
TEMPLATE	
AREAS	
CHECKED	
FINAL	
NO.	

DATE	
BY	
SURVEYED	
PLOTTED	
TEMPLATE	
AREAS	
CHECKED	
ORIGINAL	
NO.	

THE UTILITY INFORMATION SHOWN ON THE CROSS SECTIONS ARE FROM THE BEST AVAILABLE INFORMATION PROVIDED TO HDR, INC. ACTUAL HORIZONTAL AND VERTICAL LOCATIONS MAY VARY. THE HORIZONTAL LOCATION AND DEPTHS OF THE UTILITIES SHOWN ARE ASSUMED AND SHOULD NOT BE CONSIDERED ACCURATE UNLESS NOTED OTHERWISE. THE CONTRACTOR SHALL BE RESPONSIBLE FOR VERIFYING THE LOCATION OF ALL UTILITIES.


STRUCTURAL ELEMENTS SHOWN ON THE CROSS SECTIONS ARE APPROXIMATE AND NOT INTENDED FOR USE IN CONSTRUCTION. SEE STRUCTURAL PLANS FOR COMPLETE STRUCTURAL DETAILS.

UNLESS OTHERWISE NOTED CROSS SECTIONS ARE SHOWN PERPENDICULAR TO THE ALIGNMENT INDICATED IN THE TITLEBLOCK. CROSS SECTIONS AT A SKEW ARE LABELED WITH THE SKEW ANGLE RELATIVE TO NORMAL.

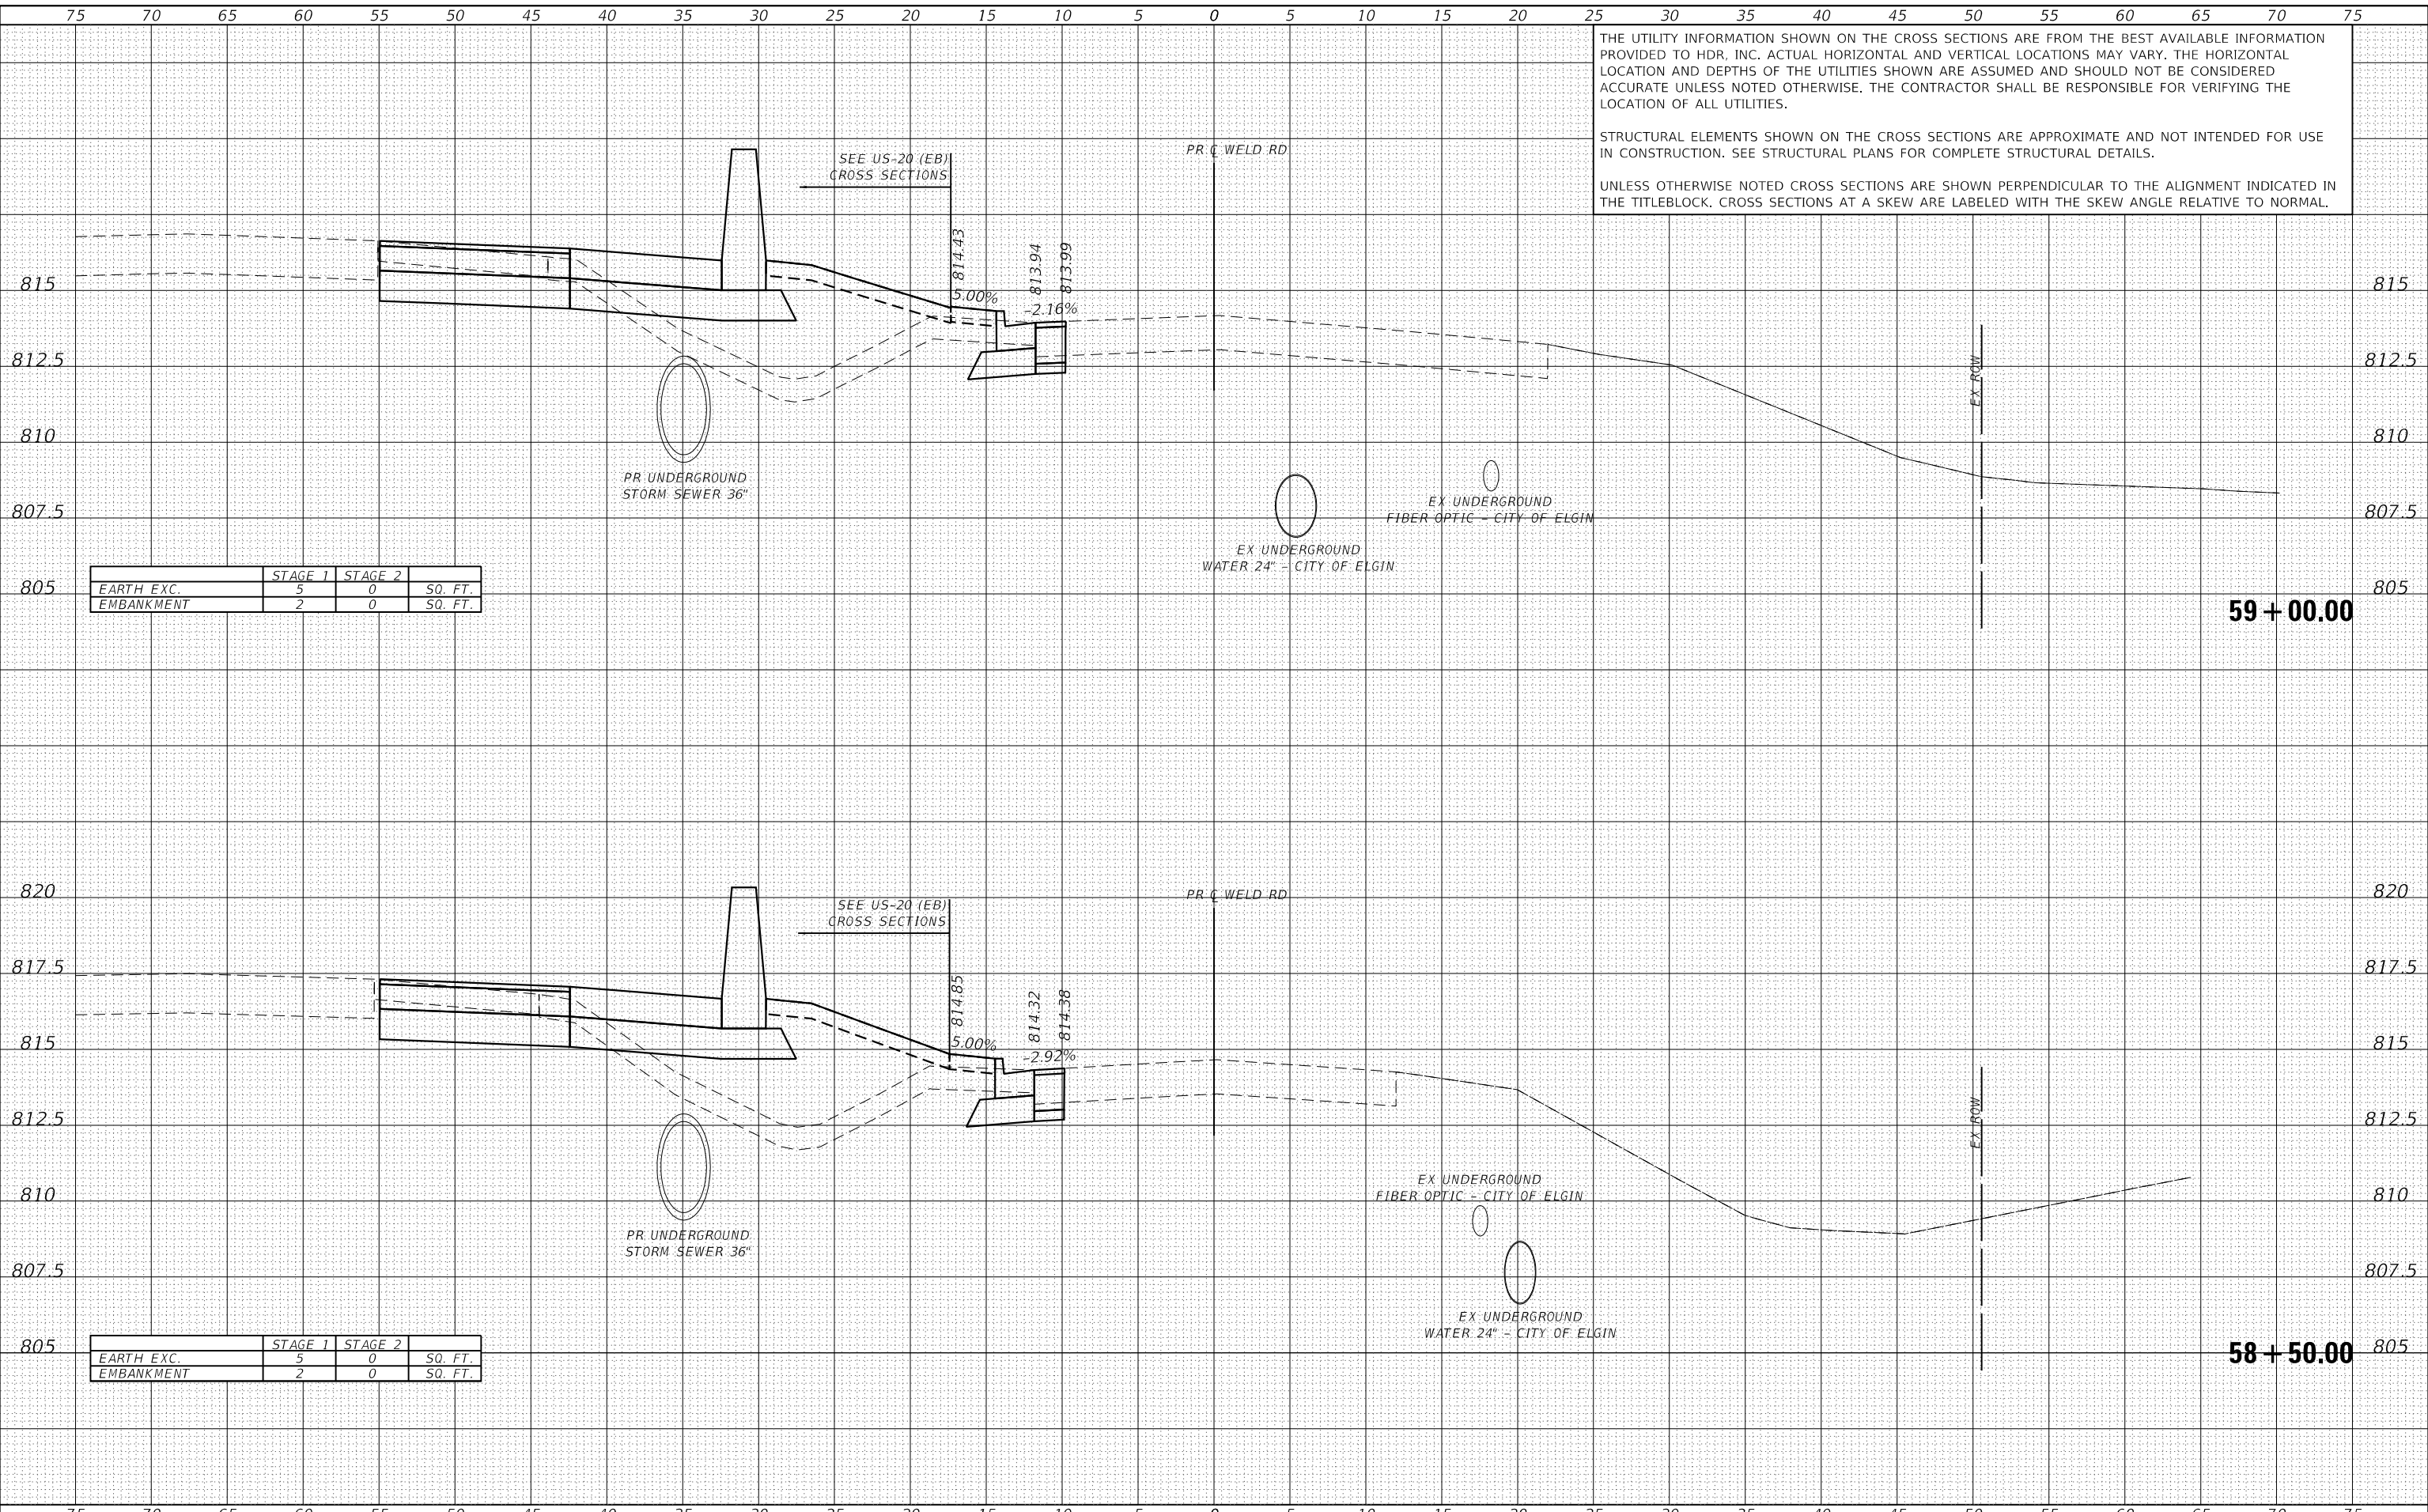

	STAGE 1	STAGE 2	SQ. FT.
EARTH EXC.	5	0	
EMBANKMENT	2	0	

	STAGE 1	STAGE 2	SQ. FT.
EARTH EXC.	5	0	
EMBANKMENT	2	0	

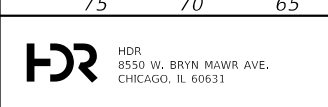

USER NAME = RR00RS	DESIGNED - AKS	REVISED -
FILE NAME = 5 Scale X5 - Weld Rd	DRAWN - AKS	REVISED -
PLOT SCALE = 10.0000' / in.	CHECKED - DWW	REVISED -
PLOT DATE = 01/03/2019	DATE - 01-03-19	REVISED -

STATE OF ILLINOIS  
DEPARTMENT OF TRANSPORTATION

CROSS SECTIONS  
WELD ROAD

SCALE: 1"=51/1"=2.5' SHEET 28 OF 42 SHEETS STA. 58+50.00 TO STA. 59+00.00

F.A.P. RTE.	SECTION	COUNTY	TOTAL SHEETS	SHEET NO.
336/345	14-00446-00-CH	KANE	354	340
CONTRACT NO. 61F57				

FED. ROAD DIST. NO. 1 ILLINOIS FED. AID PROJECT




75 70 65 60 55 50 45 40 35 30 25 20 15 10 5 0 5 10 15 20 25 30 35 40 45 50 55 60 65 70 75

THE UTILITY INFORMATION SHOWN ON THE CROSS SECTIONS ARE FROM THE BEST AVAILABLE INFORMATION PROVIDED TO HDR, INC. ACTUAL HORIZONTAL AND VERTICAL LOCATIONS MAY VARY. THE HORIZONTAL LOCATION AND DEPTHS OF THE UTILITIES SHOWN ARE ASSUMED AND SHOULD NOT BE CONSIDERED ACCURATE UNLESS NOTED OTHERWISE. THE CONTRACTOR SHALL BE RESPONSIBLE FOR VERIFYING THE LOCATION OF ALL UTILITIES.


STRUCTURAL ELEMENTS SHOWN ON THE CROSS SECTIONS ARE APPROXIMATE AND NOT INTENDED FOR USE IN CONSTRUCTION. SEE STRUCTURAL PLANS FOR COMPLETE STRUCTURAL DETAILS.

UNLESS OTHERWISE NOTED CROSS SECTIONS ARE SHOWN PERPENDICULAR TO THE ALIGNMENT INDICATED IN THE TITLEBLOCK. CROSS SECTIONS AT A SKEW ARE LABELED WITH THE SKEW ANGLE RELATIVE TO NORMAL.

DATE	
BY	
FINAL SURVEY	
NO.	
SURVEYED	
PLOTTED	
TEMPLATE	
AREAS	
CHECKED	

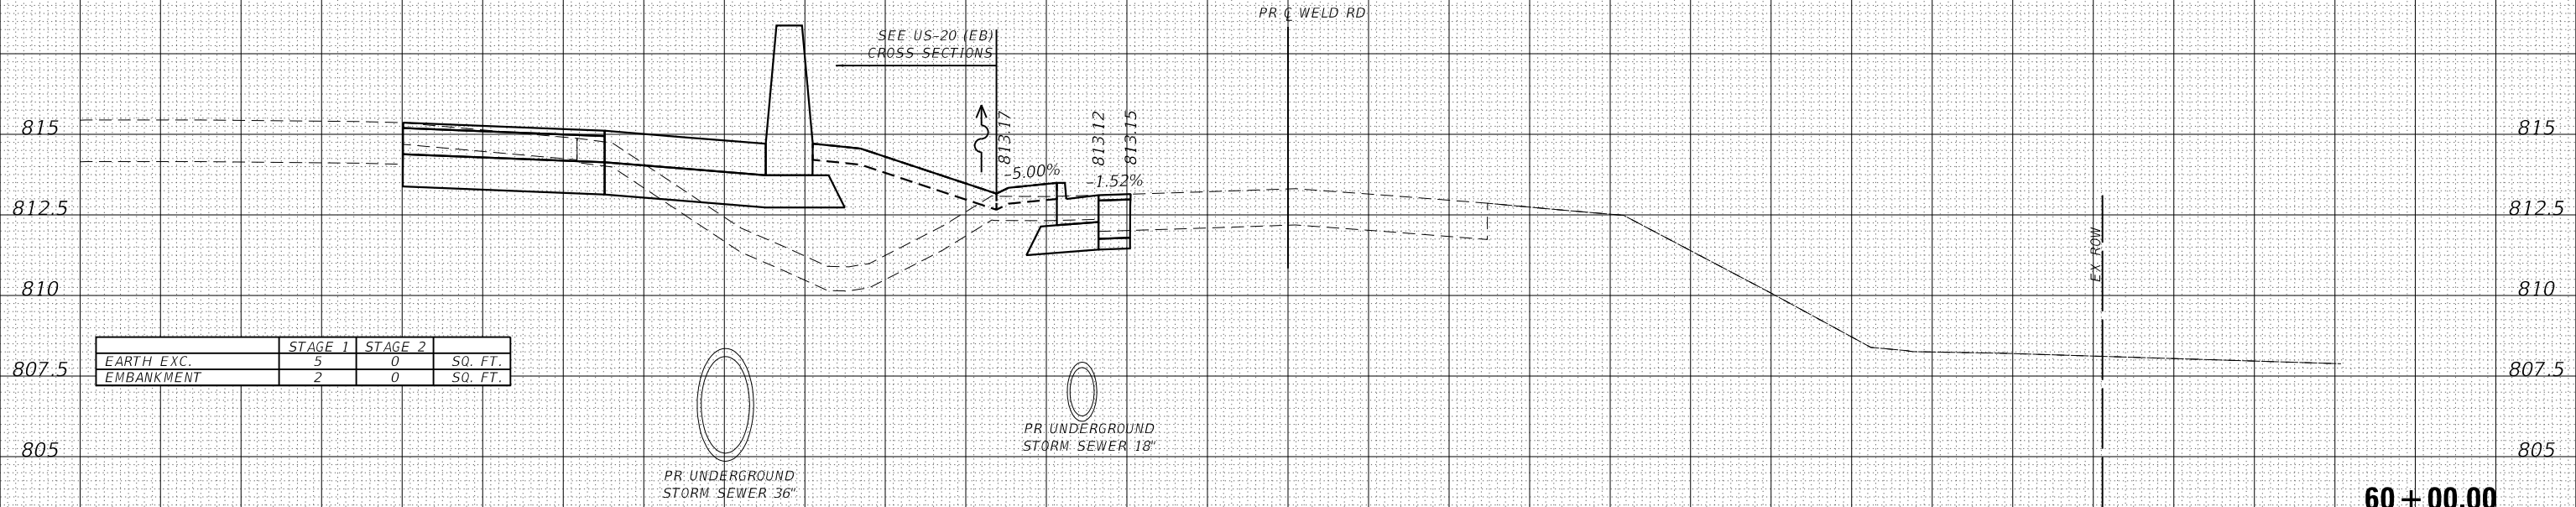

DATE	
BY	
ORIGINAL SURVEY	
NO.	
SURVEYED	
PLOTTED	
TEMPLATE	
AREAS	
CHECKED	

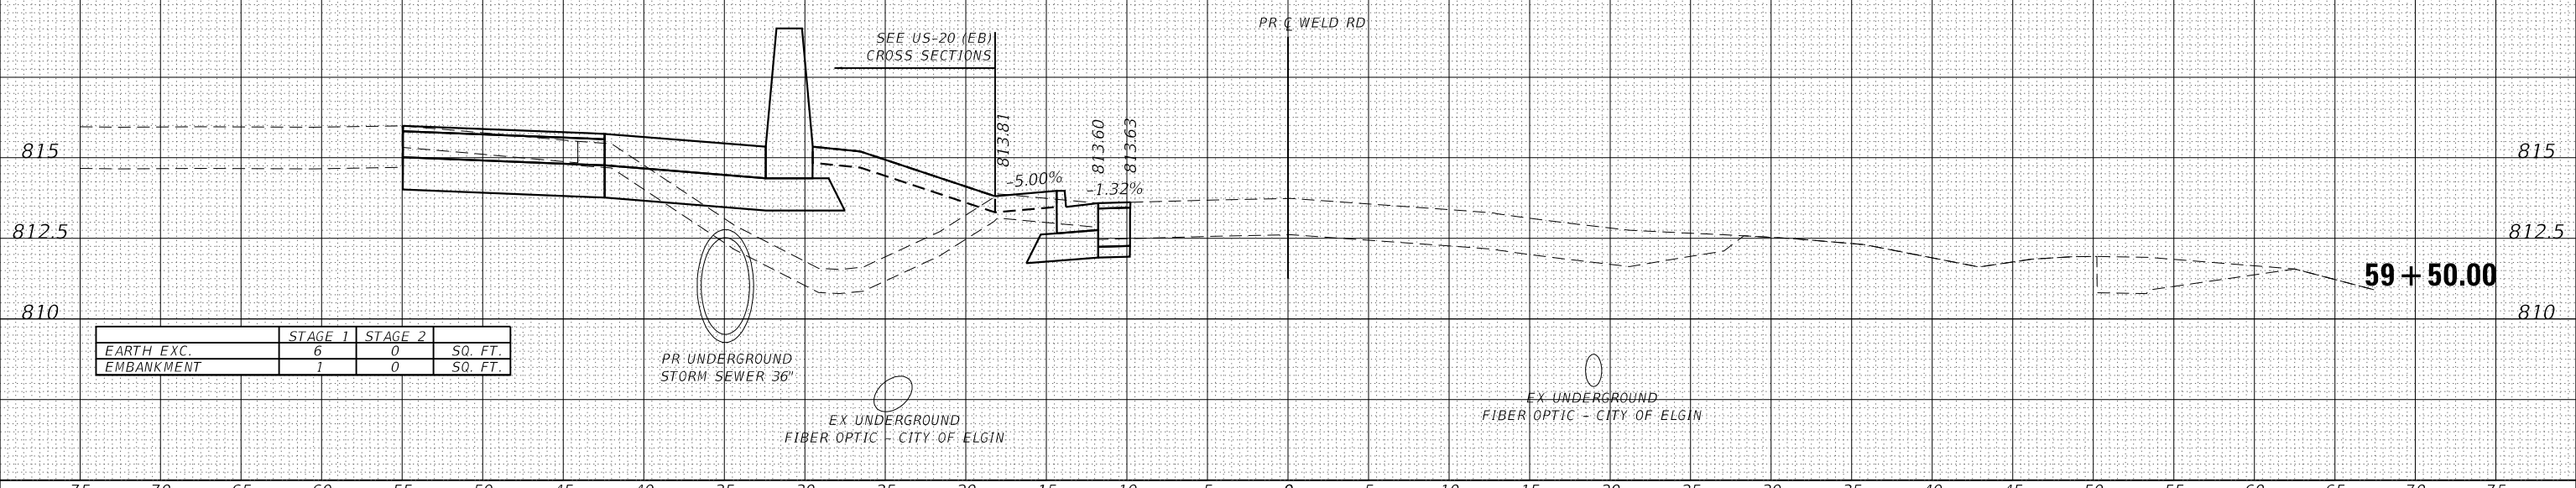


75 70 65 60 55 50 45 40 35 30 25 20 15 10 5 0 5 10 15 20 25 30 35 40 45 50 55 60 65 70 75

THE UTILITY INFORMATION SHOWN ON THE CROSS SECTIONS ARE FROM THE BEST AVAILABLE INFORMATION PROVIDED TO HDR, INC. ACTUAL HORIZONTAL AND VERTICAL LOCATIONS MAY VARY. THE HORIZONTAL LOCATION AND DEPTHS OF THE UTILITIES SHOWN ARE ASSUMED AND SHOULD NOT BE CONSIDERED ACCURATE UNLESS NOTED OTHERWISE. THE CONTRACTOR SHALL BE RESPONSIBLE FOR VERIFYING THE LOCATION OF ALL UTILITIES.


STRUCTURAL ELEMENTS SHOWN ON THE CROSS SECTIONS ARE APPROXIMATE AND NOT INTENDED FOR USE IN CONSTRUCTION. SEE STRUCTURAL PLANS FOR COMPLETE STRUCTURAL DETAILS.

UNLESS OTHERWISE NOTED CROSS SECTIONS ARE SHOWN PERPENDICULAR TO THE ALIGNMENT INDICATED IN THE TITLEBLOCK. CROSS SECTIONS AT A SKEW ARE LABELED WITH THE SKEW ANGLE RELATIVE TO NORMAL.


DATE	
BY	
FINISHED SURVEY	
PLOTTED	
TEMPLATE	
AREAS CHECKED	
NO.	

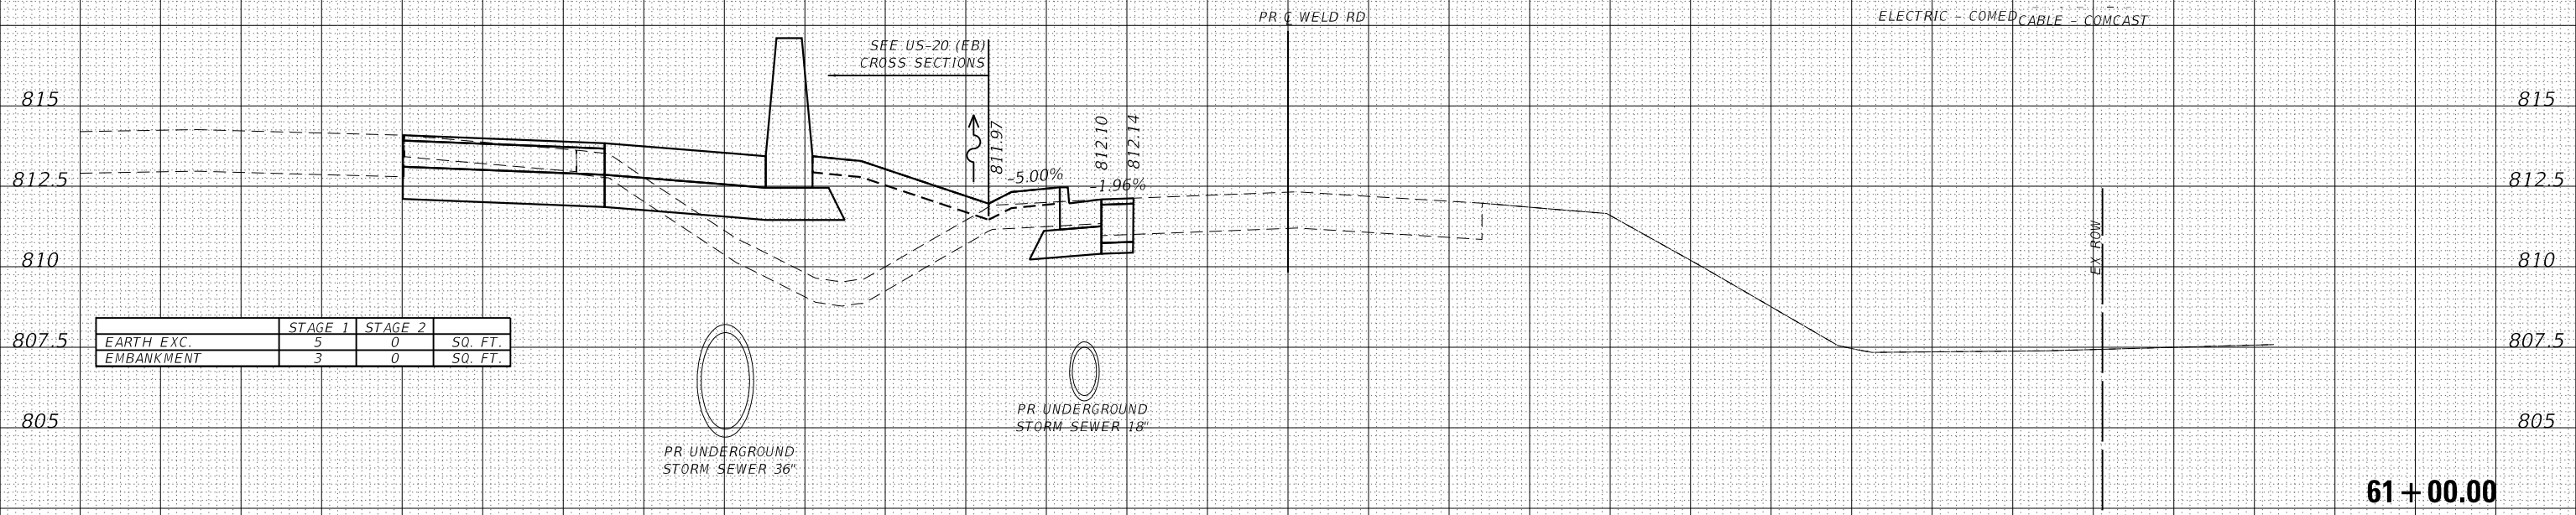

DATE	
BY	
ORIGINAL SURVEY	
PLOTTED	
TEMPLATE	
AREAS CHECKED	
NO.	

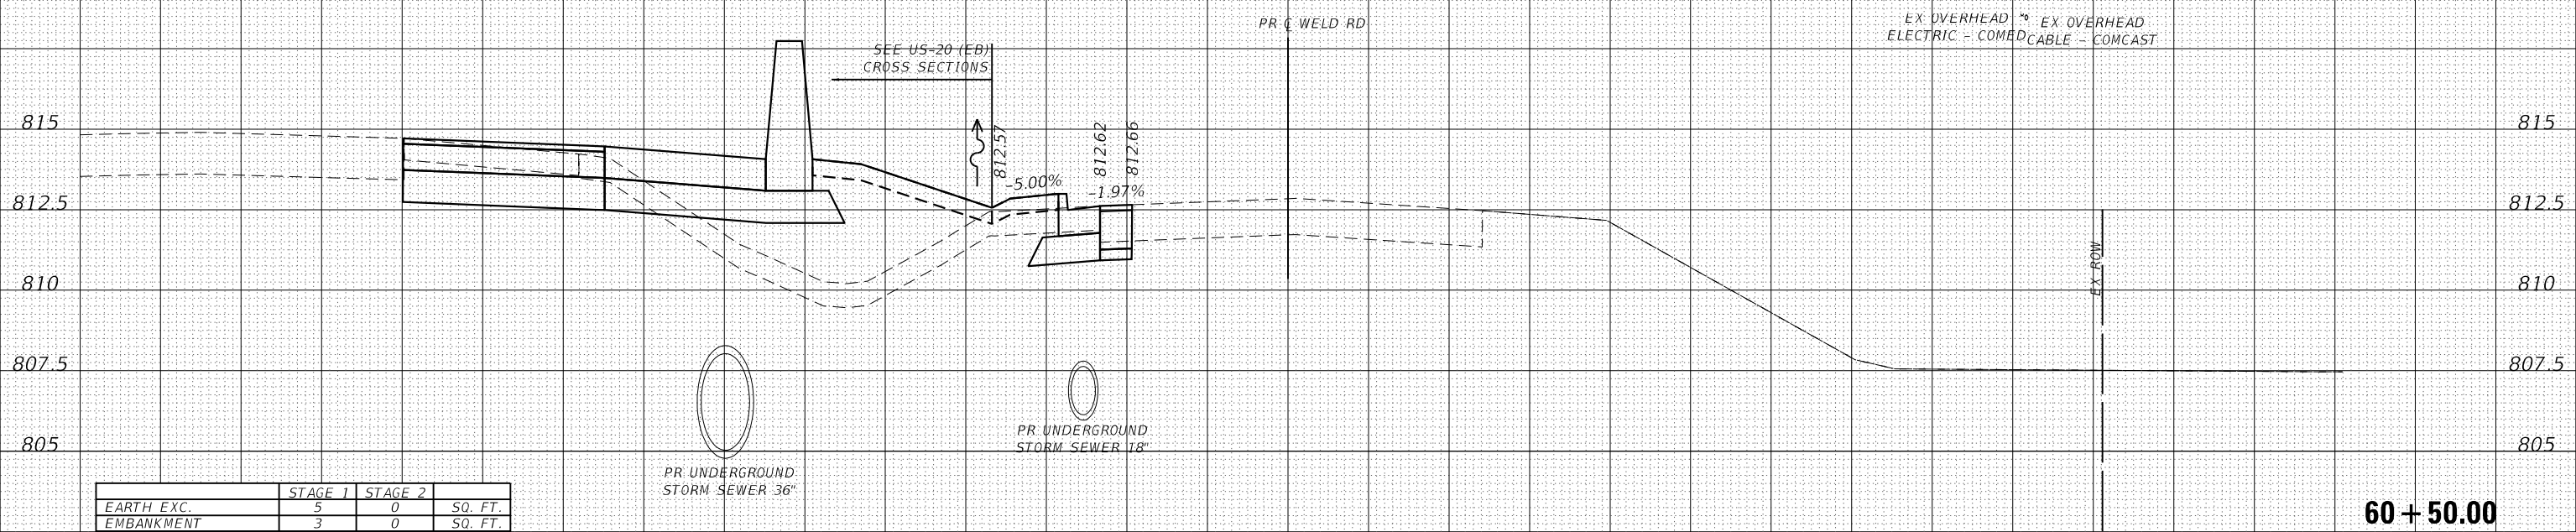

75 70 65 60 55 50 45 40 35 30 25 20 15 10 5 0 5 10 15 20 25 30 35 40 45 50 55 60 65 70 75

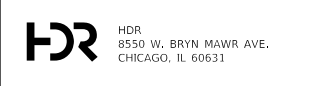

USER NAME =	RROGERS	DESIGNED -	AKS	REVISED -	
FILE NAME =	5 Scale X5 - Weld Rd	DRAWN -	AKS	REVISED -	
PLOT SCALE =	10.0000' / in.	CHECKED -	DWW	REVISED -	
PLOT DATE =	01/03/2019	DATE	01-03-19	REVISED -	

STATE OF ILLINOIS  
DEPARTMENT OF TRANSPORTATION

CROSS SECTIONS  
WELD ROAD

SCALE: 1"=51/1"=2.5' SHEET 30 OF 42 SHEETS STA. 60+50.00 TO STA. 61+00.00

F.A.P. RTE.	SECTION	COUNTY	TOTAL SHEETS	SHEET NO.
336/345	14-00446-00-CH	KANE	354	342
FED. ROAD DIST. NO. 1 ILLINOIS FED. AID PROJECT			CONTRACT NO. 61F57	


75 70 65 60 55 50 45 40 35 30 25 20 15 10 5 0 5 10 15 20 25 30 35 40 45 50 55 60 65 70 75

THE UTILITY INFORMATION SHOWN ON THE CROSS SECTIONS ARE FROM THE BEST AVAILABLE INFORMATION PROVIDED TO HDR, INC. ACTUAL HORIZONTAL AND VERTICAL LOCATIONS MAY VARY. THE HORIZONTAL LOCATION AND DEPTHS OF THE UTILITIES SHOWN ARE ASSUMED AND SHOULD NOT BE CONSIDERED ACCURATE UNLESS NOTED OTHERWISE. THE CONTRACTOR SHALL BE RESPONSIBLE FOR VERIFYING THE LOCATION OF ALL UTILITIES.

STRUCTURAL ELEMENTS SHOWN ON THE CROSS SECTIONS ARE APPROXIMATE AND NOT INTENDED FOR USE IN CONSTRUCTION. SEE STRUCTURAL PLANS FOR COMPLETE STRUCTURAL DETAILS.


UNLESS OTHERWISE NOTED CROSS SECTIONS ARE SHOWN PERPENDICULAR TO THE ALIGNMENT INDICATED IN THE TITLEBLOCK. CROSS SECTIONS AT A SKEW ARE LABELED WITH THE SKEW ANGLE RELATIVE TO NORMAL.

DATE	
BY	
FINISHED SURVEY	
PLOTTED	
TEMPLATE	
NOTE BOOK	
AREAS CHECKED	
NO.	

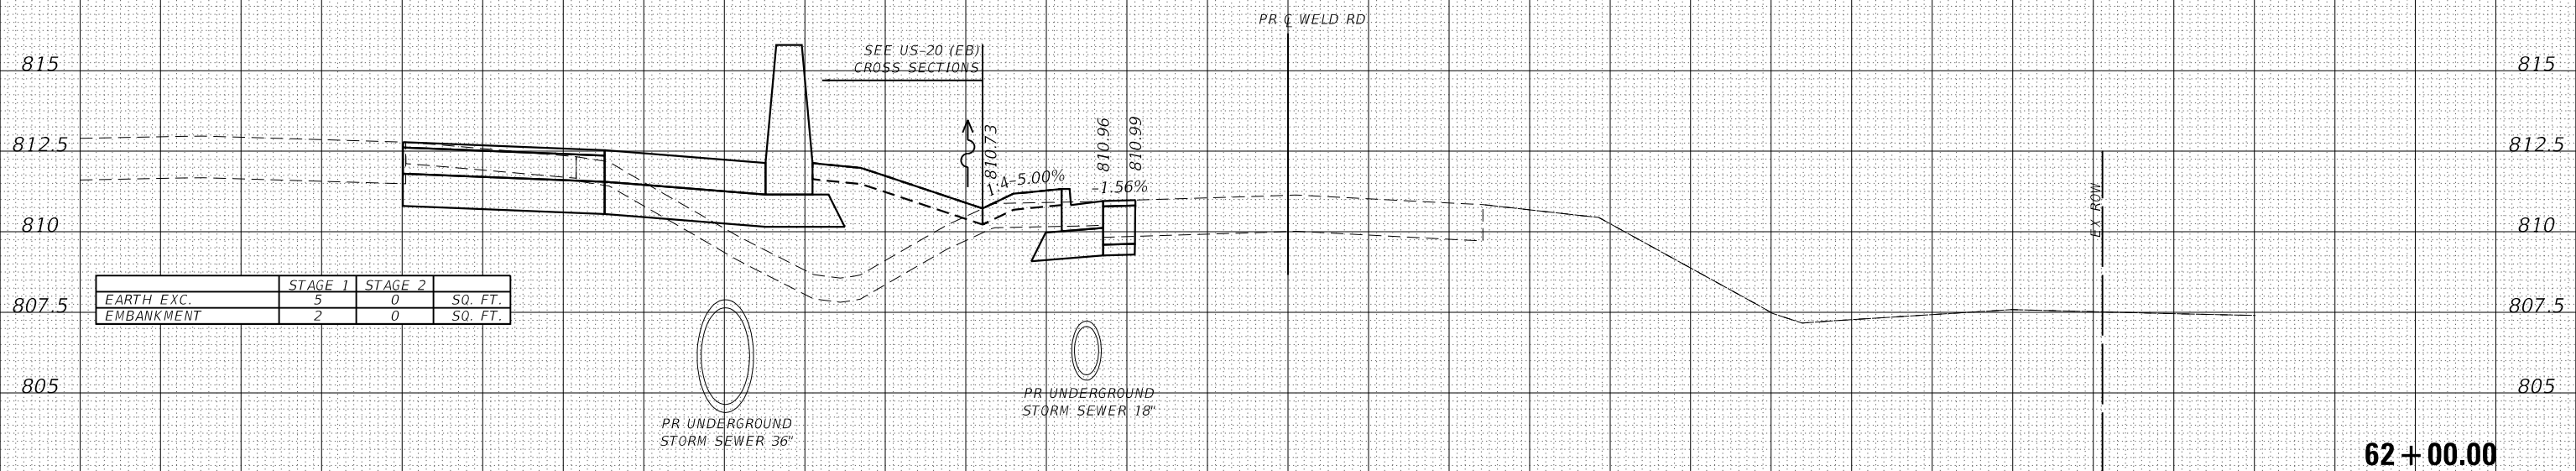


	STAGE 1	STAGE 2	
EARTH EXC.	5	0	SQ. FT.
EMBANKMENT	2	0	SQ. FT.

DATE	
BY	
ORIGINAL SURVEY	
PLOTTED	
TEMPLATE	
NOTE BOOK	
AREAS CHECKED	
NO.	

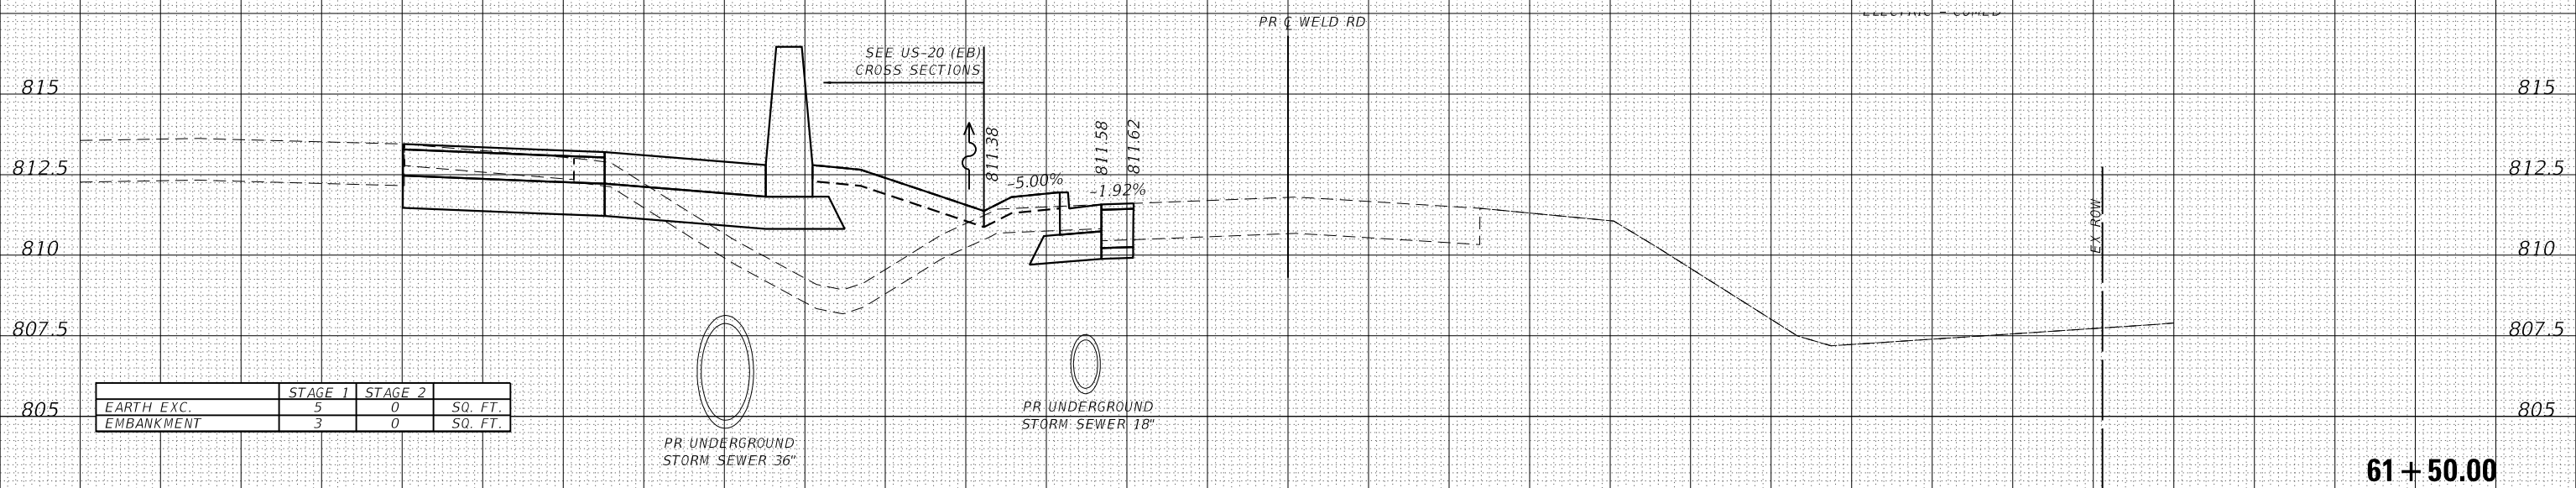

	STAGE 1	STAGE 2	
EARTH EXC.	5	0	SQ. FT.
EMBANKMENT	3	0	SQ. FT.

75 70 65 60 55 50 45 40 35 30 25 20 15 10 5 0 5 10 15 20 25 30 35 40 45 50 55 60 65 70 75

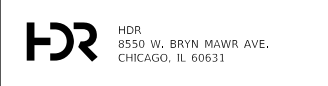

USER NAME = RR00000	DESIGNED - AKS	REVISED -
FILE NAME = 5 Scale X5 - Weld Rd	DRAWN - AKS	REVISED -
PLOT SCALE = 10.0000' / in.	CHECKED - DWW	REVISED -
PLOT DATE = 01/03/2019	DATE - 01-03-19	REVISED -

STATE OF ILLINOIS  
DEPARTMENT OF TRANSPORTATION

CROSS SECTIONS  
WELD ROAD

SCALE: 1"=51/1"=2.5' SHEET 31 OF 42 SHEETS STA. 61+50.00 TO STA. 62+00.00

F.A.P. RTE.	SECTION	COUNTY	TOTAL SHEETS	SHEET NO.
336/345	14-00446-00-CH	KANE	354	343
				CONTRACT NO. 61F57
FED. ROAD DIST. NO. 1 ILLINOIS FED. AID PROJECT				


75 70 65 60 55 50 45 40 35 30 25 20 15 10 5 0 5 10 15 20 25 30 35 40 45 50 55 60 65 70 75

THE UTILITY INFORMATION SHOWN ON THE CROSS SECTIONS ARE FROM THE BEST AVAILABLE INFORMATION PROVIDED TO HDR, INC. ACTUAL HORIZONTAL AND VERTICAL LOCATIONS MAY VARY. THE HORIZONTAL LOCATION AND DEPTHS OF THE UTILITIES SHOWN ARE ASSUMED AND SHOULD NOT BE CONSIDERED ACCURATE UNLESS NOTED OTHERWISE. THE CONTRACTOR SHALL BE RESPONSIBLE FOR VERIFYING THE LOCATION OF ALL UTILITIES.

STRUCTURAL ELEMENTS SHOWN ON THE CROSS SECTIONS ARE APPROXIMATE AND NOT INTENDED FOR USE IN CONSTRUCTION. SEE STRUCTURAL PLANS FOR COMPLETE STRUCTURAL DETAILS.


UNLESS OTHERWISE NOTED CROSS SECTIONS ARE SHOWN PERPENDICULAR TO THE ALIGNMENT INDICATED IN THE TITLEBLOCK. CROSS SECTIONS AT A SKEW ARE LABELED WITH THE SKEW ANGLE RELATIVE TO NORMAL.

DATE	
BY	
FINISHED SURVEY	
PLOTTED	
NOTE BOOK	
AREAS CHECKED	
NO.	

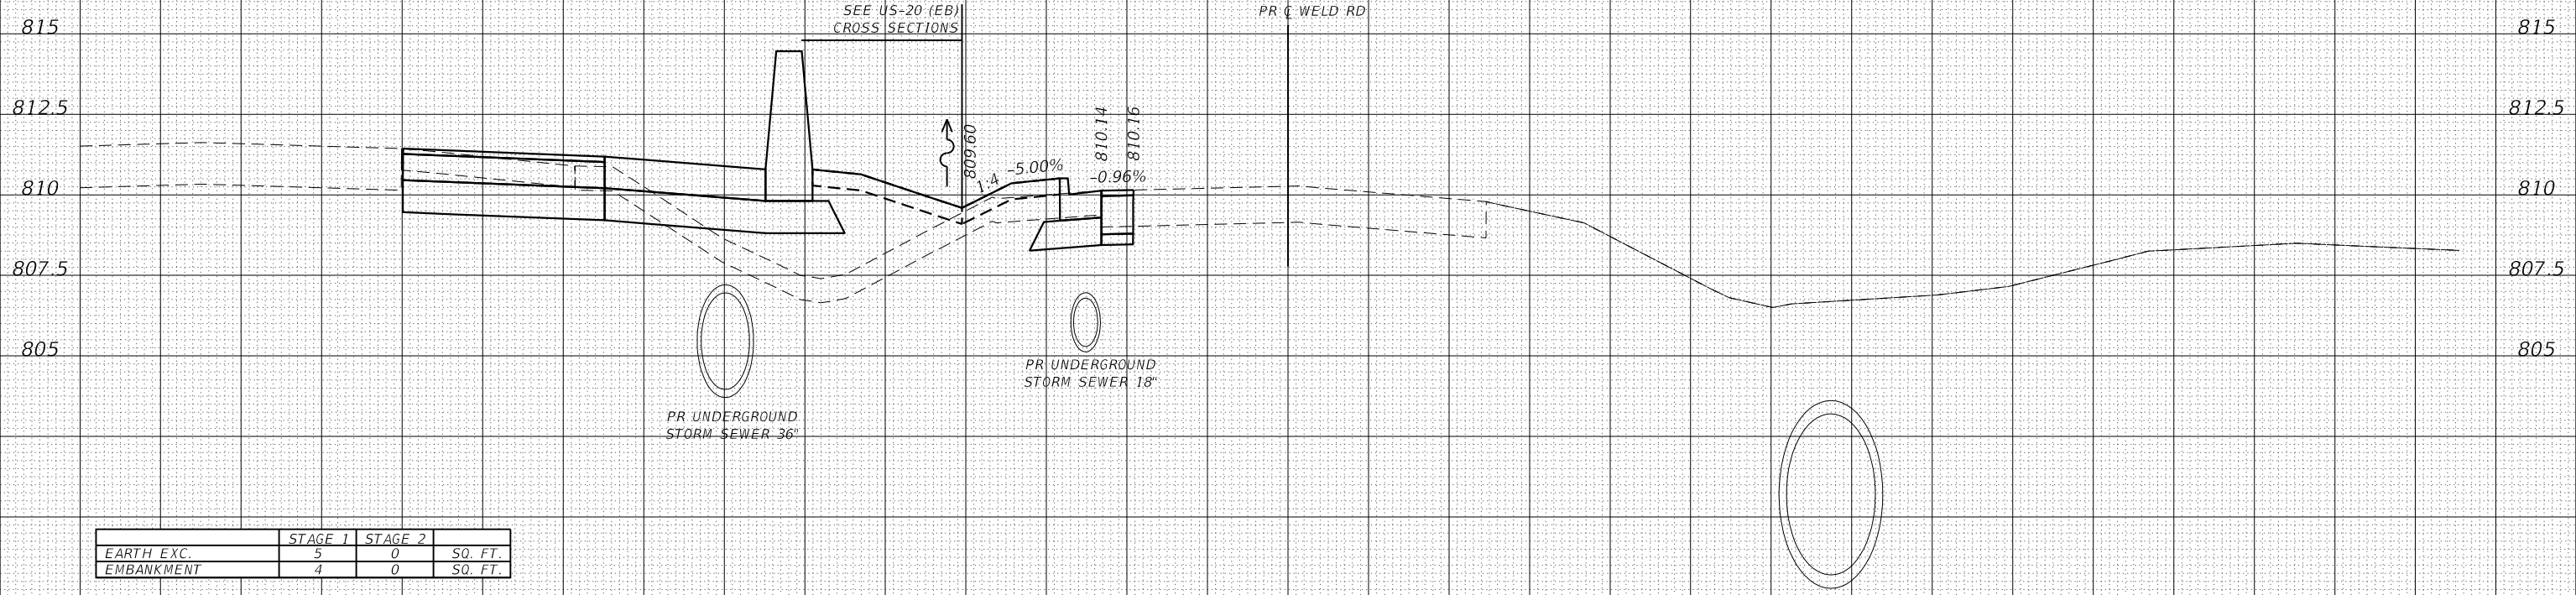


	STAGE 1	STAGE 2	SQ. FT.
EARTH EXC.	5	0	
EMBANKMENT	4	0	

DATE	
BY	
ORIGINAL SURVEY	
PLOTTED	
NOTE BOOK	
AREAS CHECKED	
NO.	

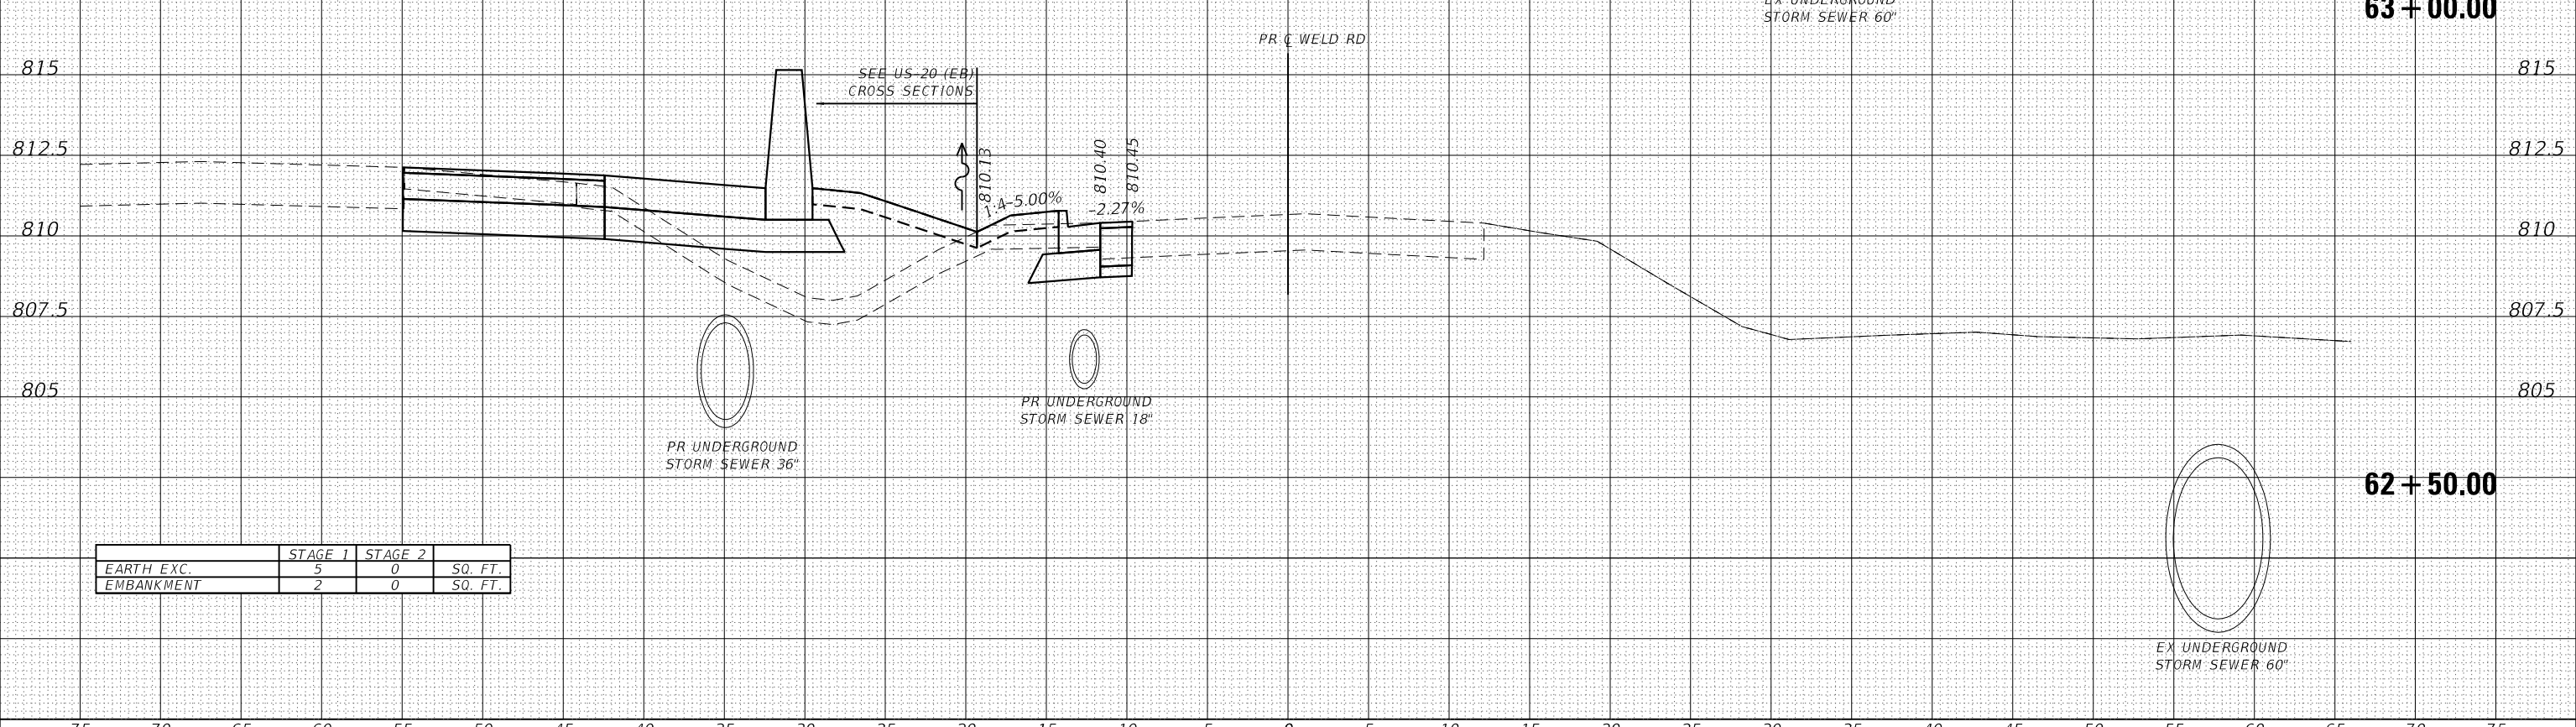

	STAGE 1	STAGE 2	SQ. FT.
EARTH EXC.	5	0	
EMBANKMENT	2	0	

75 70 65 60 55 50 45 40 35 30 25 20 15 10 5 0 5 10 15 20 25 30 35 40 45 50 55 60 65 70 75

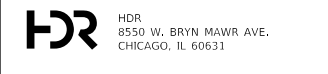

USER NAME = RR0GERS	DESIGNED - AKS	REVISED -
FILE NAME = 5 Scale X5 - Weld Rd	DRAWN - AKS	REVISED -
PLOT SCALE = 10.0000' / in.	CHECKED - DWW	REVISED -
PLOT DATE = 01/03/2019	DATE - 01-03-19	REVISED -

STATE OF ILLINOIS  
DEPARTMENT OF TRANSPORTATION

CROSS SECTIONS  
WELD ROAD

SCALE: 1"=51/1"=2.5' SHEET 32 OF 42 SHEETS STA. 62+50.00 TO STA. 63+00.00

F.A.P. RTE.	SECTION	COUNTY	TOTAL SHEETS	SHEET NO.
336/345	14-00446-00-CH	KANE	354	344
CONTRACT NO. 61F57				

FED. ROAD DIST. NO. 1 ILLINOIS FED. AID PROJECT


75 70 65 60 55 50 45 40 35 30 25 20 15 10 5 0 5 10 15 20 25 30 35 40 45 50 55 60 65 70 75

THE UTILITY INFORMATION SHOWN ON THE CROSS SECTIONS ARE FROM THE BEST AVAILABLE INFORMATION PROVIDED TO HDR, INC. ACTUAL HORIZONTAL AND VERTICAL LOCATIONS MAY VARY. THE HORIZONTAL LOCATION AND DEPTHS OF THE UTILITIES SHOWN ARE ASSUMED AND SHOULD NOT BE CONSIDERED ACCURATE UNLESS NOTED OTHERWISE. THE CONTRACTOR SHALL BE RESPONSIBLE FOR VERIFYING THE LOCATION OF ALL UTILITIES.

STRUCTURAL ELEMENTS SHOWN ON THE CROSS SECTIONS ARE APPROXIMATE AND NOT INTENDED FOR USE IN CONSTRUCTION. SEE STRUCTURAL PLANS FOR COMPLETE STRUCTURAL DETAILS.


UNLESS OTHERWISE NOTED CROSS SECTIONS ARE SHOWN PERPENDICULAR TO THE ALIGNMENT INDICATED IN THE TITLEBLOCK. CROSS SECTIONS AT A SKEW ARE LABELED WITH THE SKEW ANGLE RELATIVE TO NORMAL.

DATE	
BY	
FINISHED SURVEY	
NOTED SURVEY	
NO. OF SHEETS	
NO. OF SHEETS	
NO. OF SHEETS	
NO. OF SHEETS	
NO. OF SHEETS	

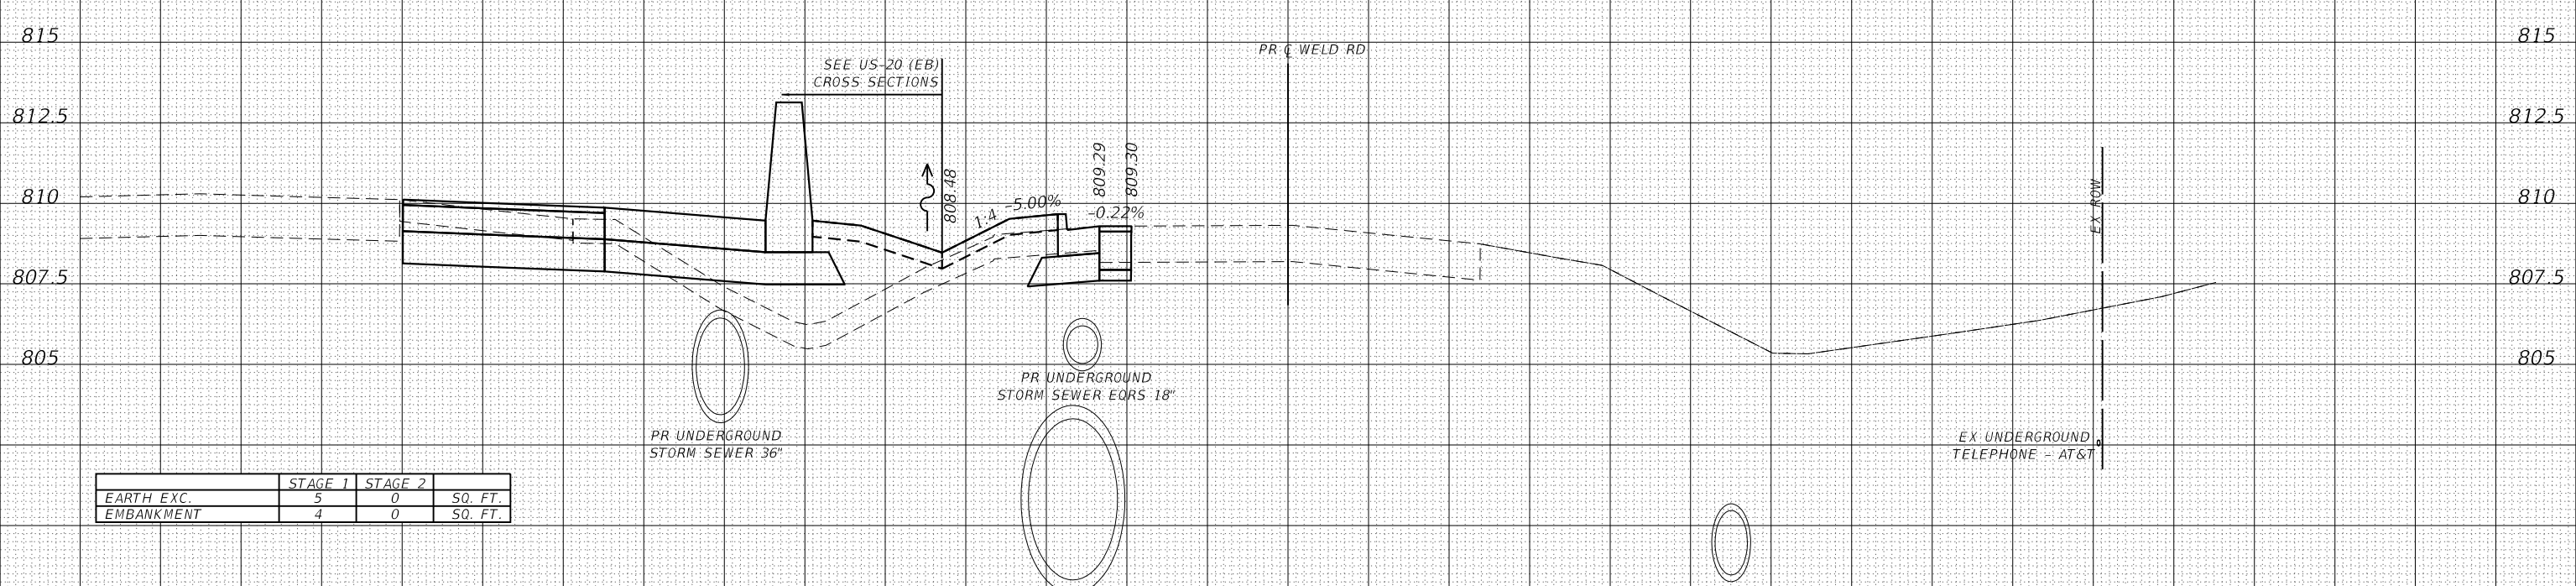


	STAGE 1	STAGE 2	
EARTH EXC.	5	0	SQ. FT.
EMBANKMENT	4	0	SQ. FT.

DATE	
BY	
FINISHED SURVEY	
NOTED SURVEY	
NO. OF SHEETS	
NO. OF SHEETS	
NO. OF SHEETS	
NO. OF SHEETS	
NO. OF SHEETS	

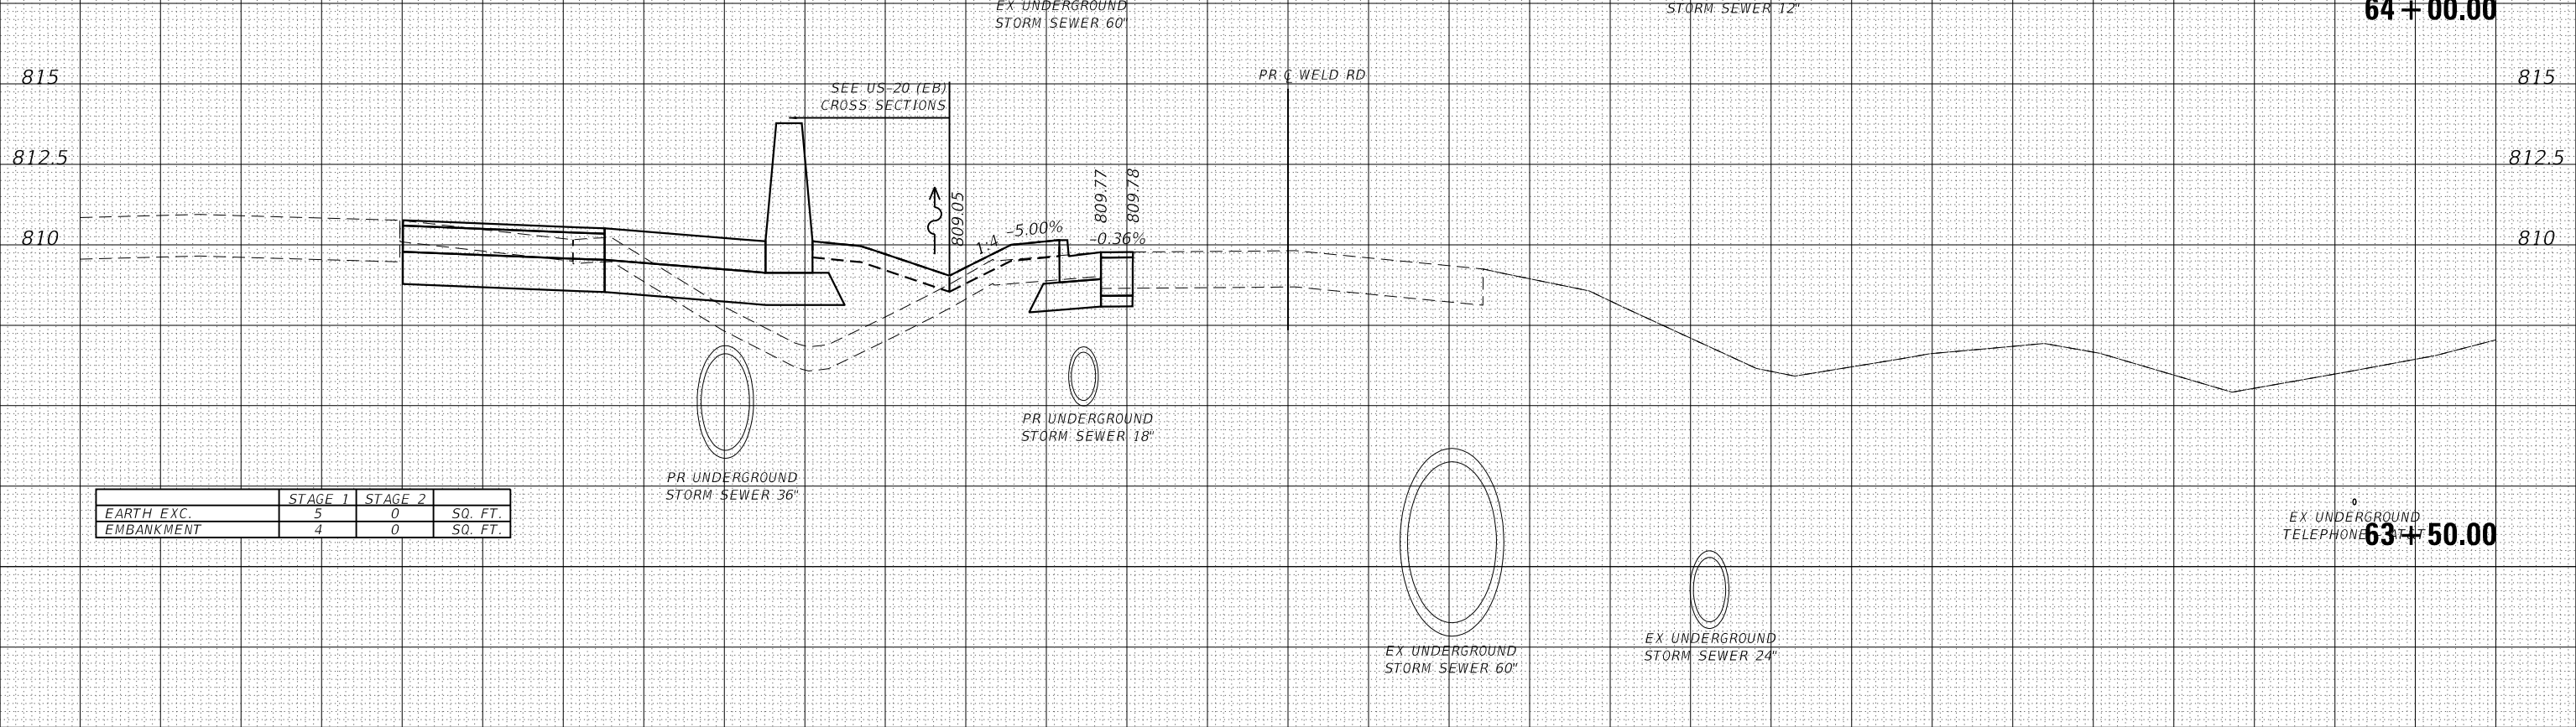

	STAGE 1	STAGE 2	
EARTH EXC.	5	0	SQ. FT.
EMBANKMENT	4	0	SQ. FT.

75 70 65 60 55 50 45 40 35 30 25 20 15 10 5 0 5 10 15 20 25 30 35 40 45 50 55 60 65 70 75

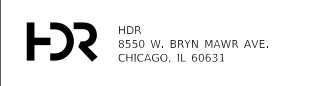

USER NAME = RR0GERS	DESIGNED - AKS	REVISED -
FILE NAME = 5 Scale X5 - Weld Rd	DRAWN - AKS	REVISED -
PLOT SCALE = 10.0000' / in.	CHECKED - DWW	REVISED -
PLOT DATE = 01/03/2019	DATE - 01-03-19	REVISED -

STATE OF ILLINOIS  
DEPARTMENT OF TRANSPORTATION

CROSS SECTIONS  
WELD ROAD

SCALE: 1"=51/1"=2.5' SHEET 33 OF 42 SHEETS STA. 63+50.00 TO STA. 64+00.00

F.A.P. RTE.	SECTION	COUNTY	TOTAL SHEETS	SHEET NO.
336/345	14-00446-00-CH	KANE	354	345
CONTRACT NO. 61F57				
FED. ROAD DIST. NO. 1 ILLINOIS FED. AID PROJECT				

75 70 65 60 55 50 45 40 35 30 25 20 15 10 5 0 5 10 15 20 25 30 35 40 45 50 55 60 65 70 75


THE UTILITY INFORMATION SHOWN ON THE CROSS SECTIONS ARE FROM THE BEST AVAILABLE INFORMATION PROVIDED TO HDR, INC. ACTUAL HORIZONTAL AND VERTICAL LOCATIONS MAY VARY. THE HORIZONTAL LOCATION AND DEPTHS OF THE UTILITIES SHOWN ARE ASSUMED AND SHOULD NOT BE CONSIDERED ACCURATE UNLESS NOTED OTHERWISE. THE CONTRACTOR SHALL BE RESPONSIBLE FOR VERIFYING THE LOCATION OF ALL UTILITIES.

STRUCTURAL ELEMENTS SHOWN ON THE CROSS SECTIONS ARE APPROXIMATE AND NOT INTENDED FOR USE IN CONSTRUCTION. SEE STRUCTURAL PLANS FOR COMPLETE STRUCTURAL DETAILS.

UNLESS OTHERWISE NOTED CROSS SECTIONS ARE SHOWN PERPENDICULAR TO THE ALIGNMENT INDICATED IN THE TITLEBLOCK. CROSS SECTIONS AT A SKEW ARE LABELED WITH THE SKEW ANGLE RELATIVE TO NORMAL.


DATE	
BY	
FINISHED SURVEY	
PLOTTED TEMPLATE	
NOTE BOOK	
AREAS CHECKED	
NO.	

	STAGE 1	STAGE 2	SQ. FT.
EARTH EXC.	5	0	
EMBANKMENT	4	0	

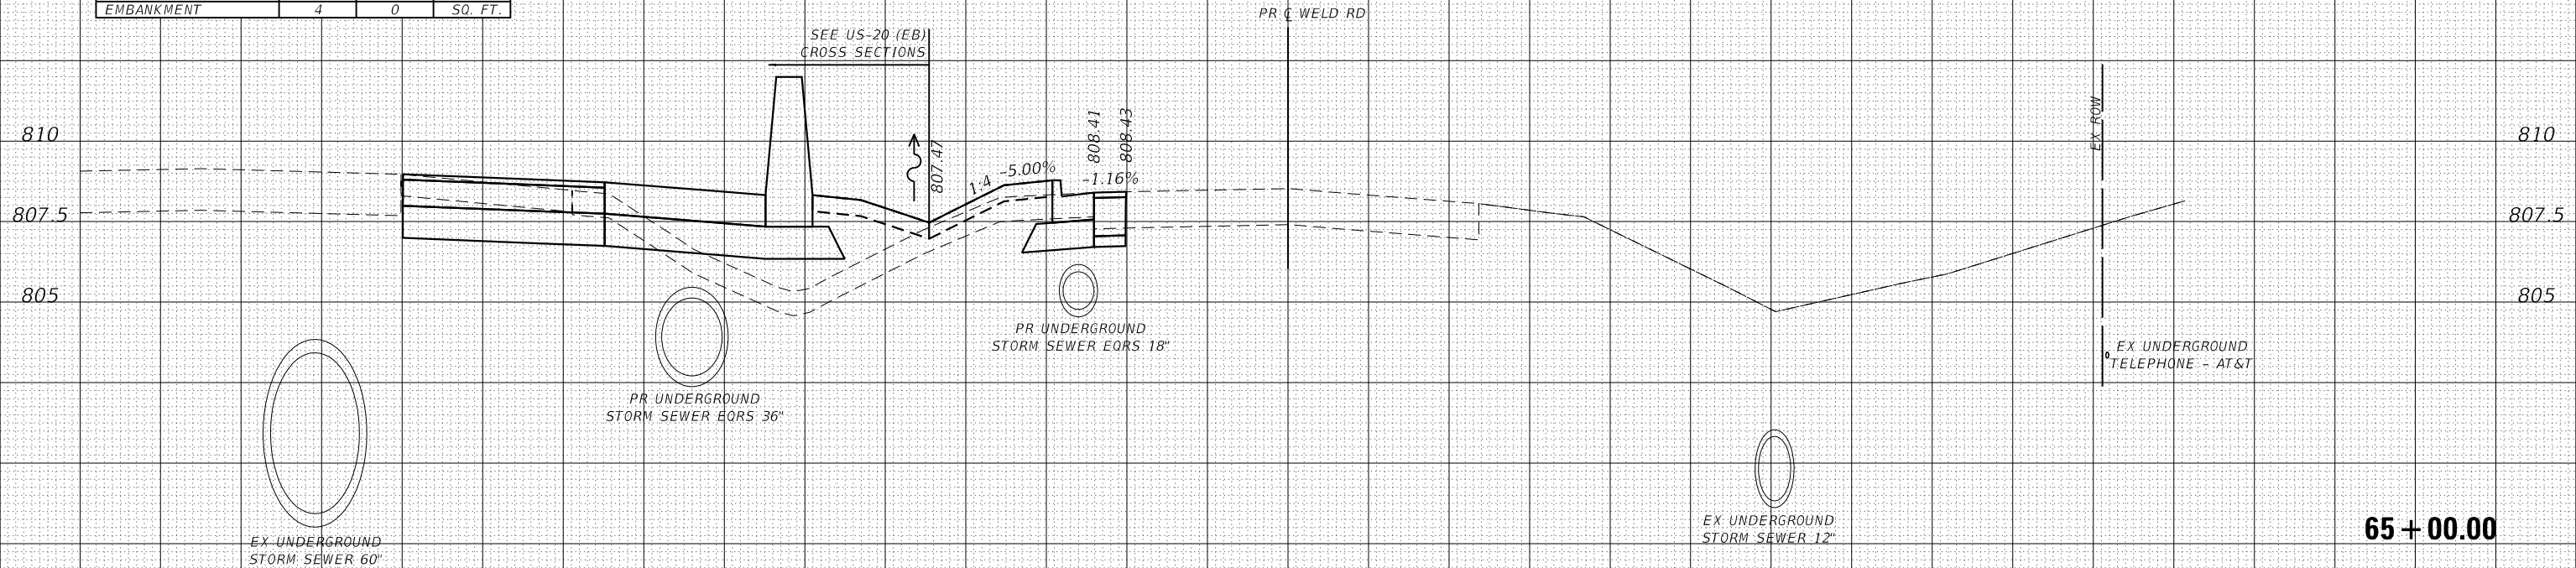

DATE	
BY	
ORIGINAL SURVEY	
PLOTTED TEMPLATE	
NOTE BOOK	
AREAS CHECKED	
NO.	

	STAGE 1	STAGE 2	SQ. FT.
EARTH EXC.	5	0	
EMBANKMENT	4	0	

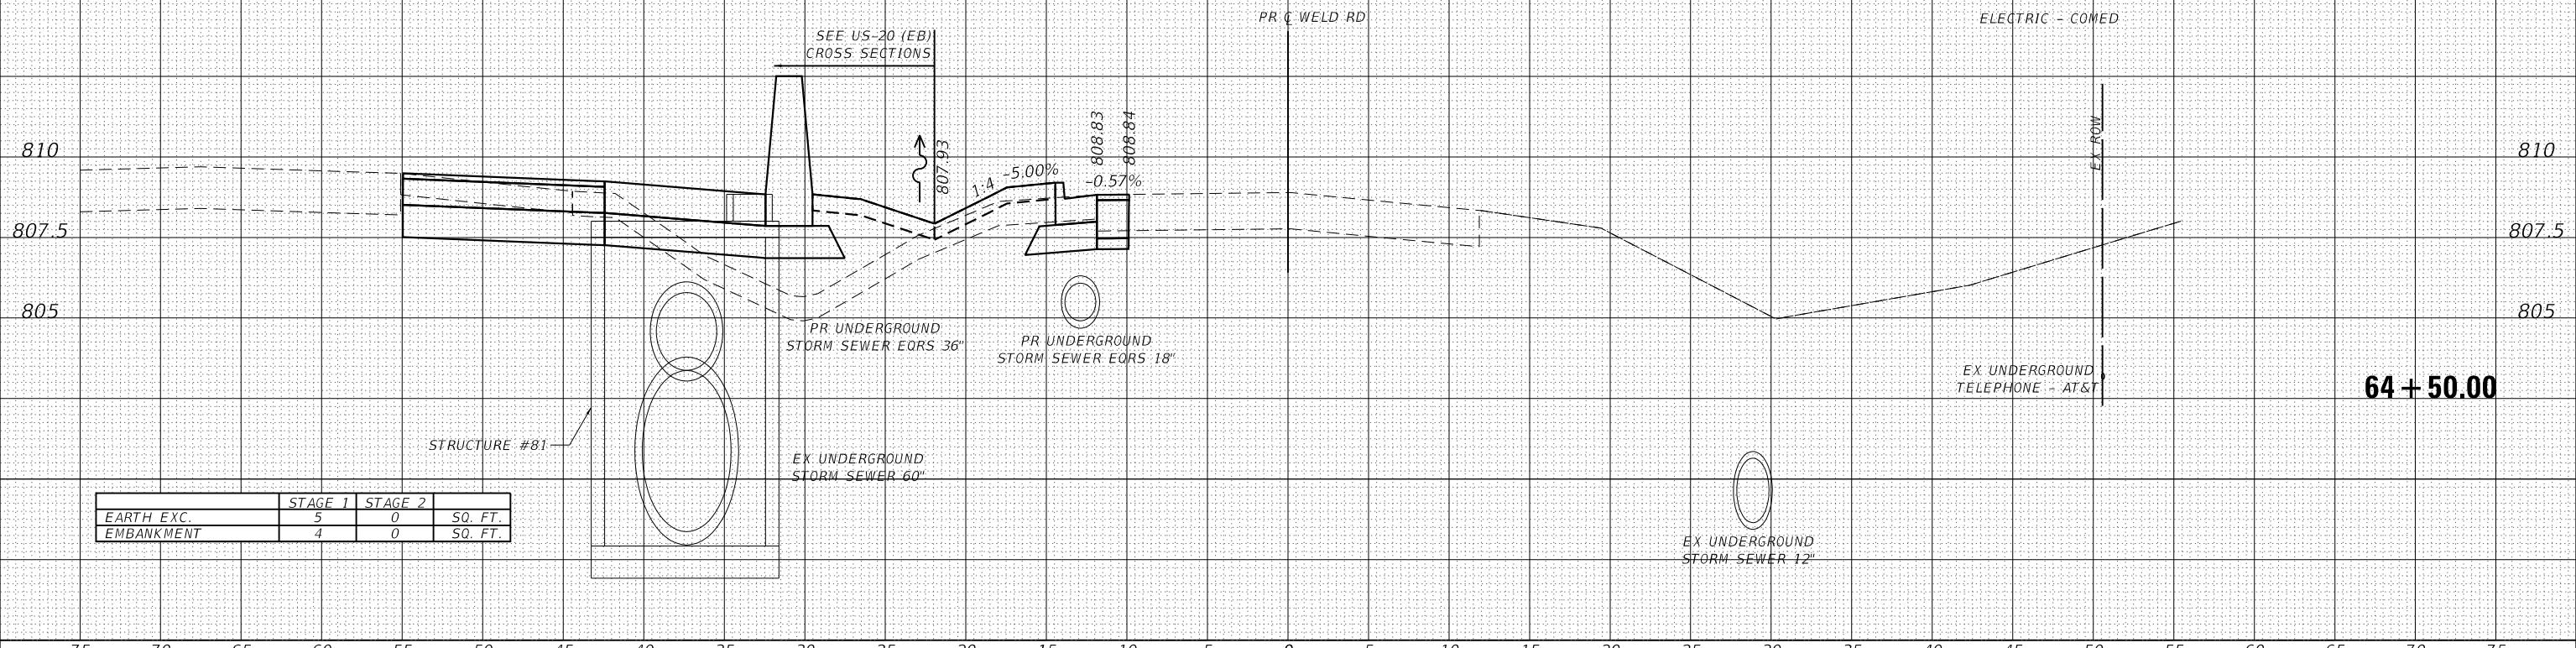

75 70 65 60 55 50 45 40 35 30 25 20 15 10 5 0 5 10 15 20 25 30 35 40 45 50 55 60 65 70 75


THE UTILITY INFORMATION SHOWN ON THE CROSS SECTIONS ARE FROM THE BEST AVAILABLE INFORMATION PROVIDED TO HDR, INC. ACTUAL HORIZONTAL AND VERTICAL LOCATIONS MAY VARY. THE HORIZONTAL LOCATION AND DEPTHS OF THE UTILITIES SHOWN ARE ASSUMED AND SHOULD NOT BE CONSIDERED ACCURATE UNLESS NOTED OTHERWISE. THE CONTRACTOR SHALL BE RESPONSIBLE FOR VERIFYING THE LOCATION OF ALL UTILITIES.

STRUCTURAL ELEMENTS SHOWN ON THE CROSS SECTIONS ARE APPROXIMATE AND NOT INTENDED FOR USE IN CONSTRUCTION. SEE STRUCTURAL PLANS FOR COMPLETE STRUCTURAL DETAILS.


UNLESS OTHERWISE NOTED CROSS SECTIONS ARE SHOWN PERPENDICULAR TO THE ALIGNMENT INDICATED IN THE TITLEBLOCK. CROSS SECTIONS AT A SKEW ARE LABELED WITH THE SKEW ANGLE RELATIVE TO NORMAL.

DATE	
BY	
ORIGINAL SURVEY	
NOTE BOOK NO.	
SURVEYED	
PLOTTED	
TEMPLATE	
AREAS	
CHECKED	


	STAGE 1	STAGE 2	SQ. FT.
EARTH EXC.	5	0	
EMBANKMENT	4	0	

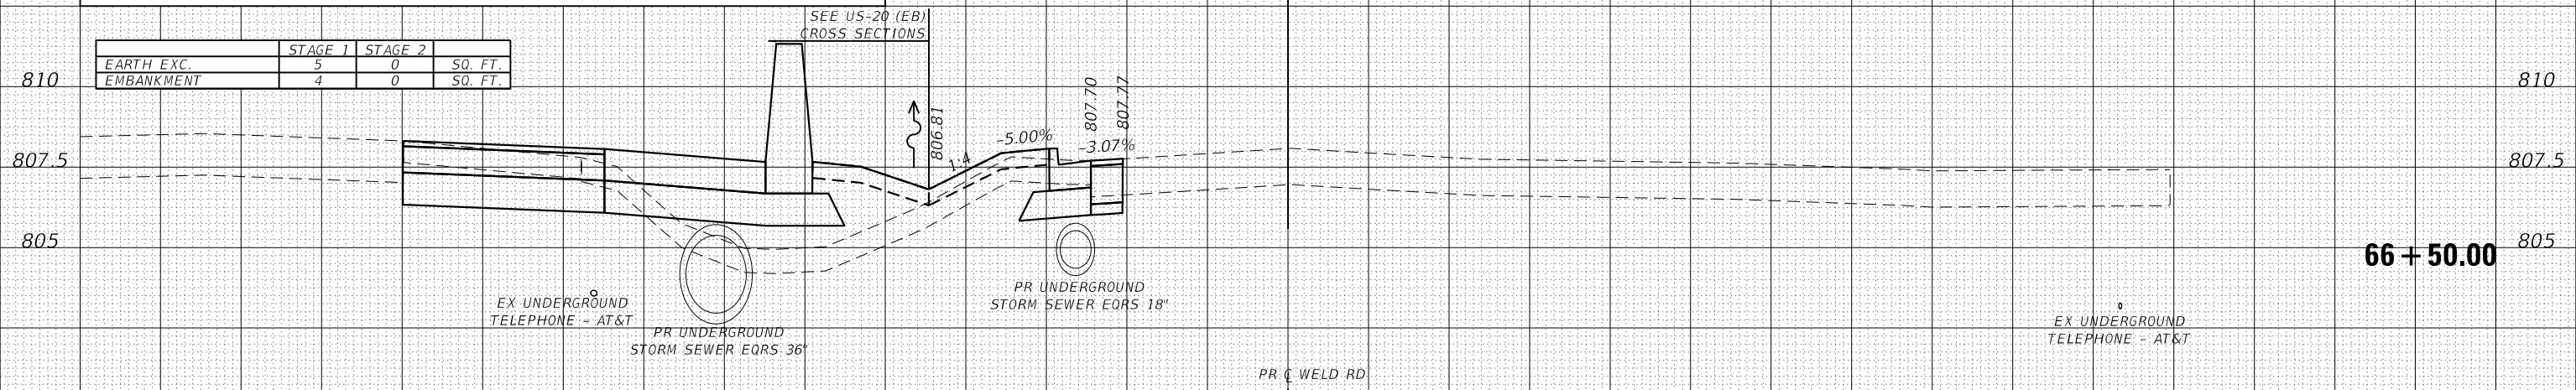


	STAGE 1	STAGE 2	SQ. FT.
EARTH EXC.	5	0	
EMBANKMENT	5	0	

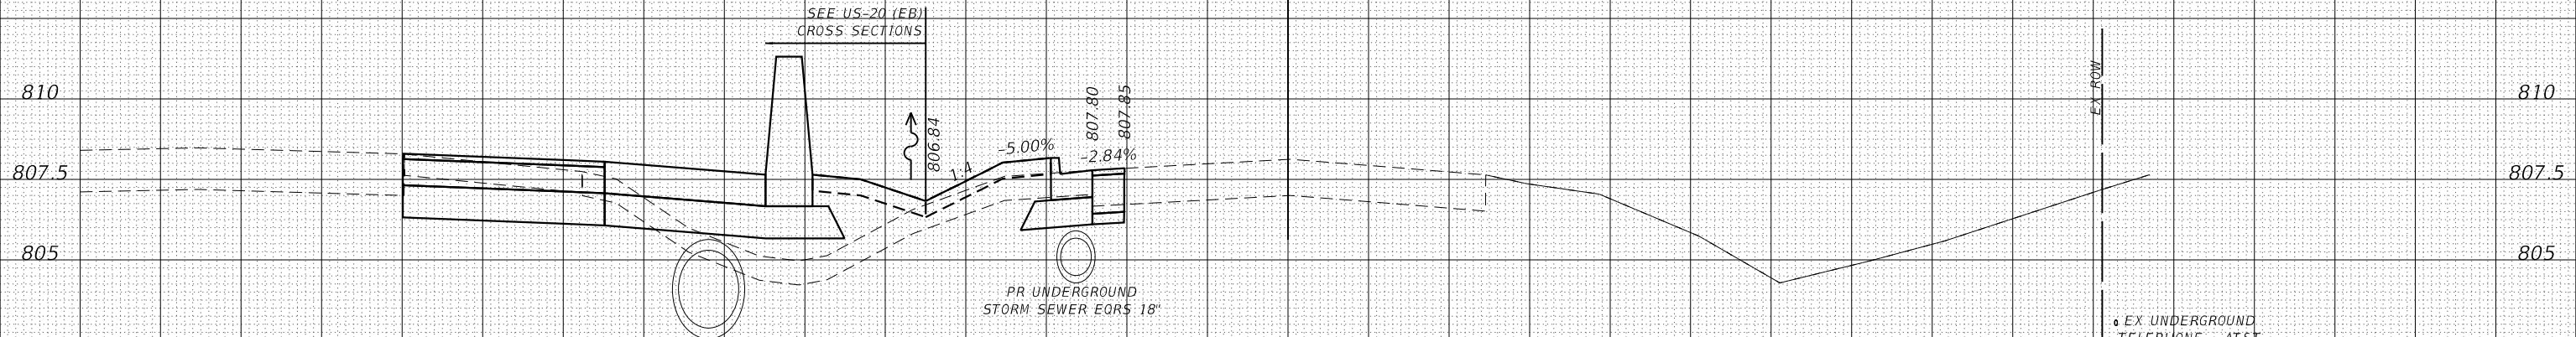

	STAGE 1	STAGE 2	SQ. FT.
EARTH EXC.	5	0	
EMBANKMENT	5	0	

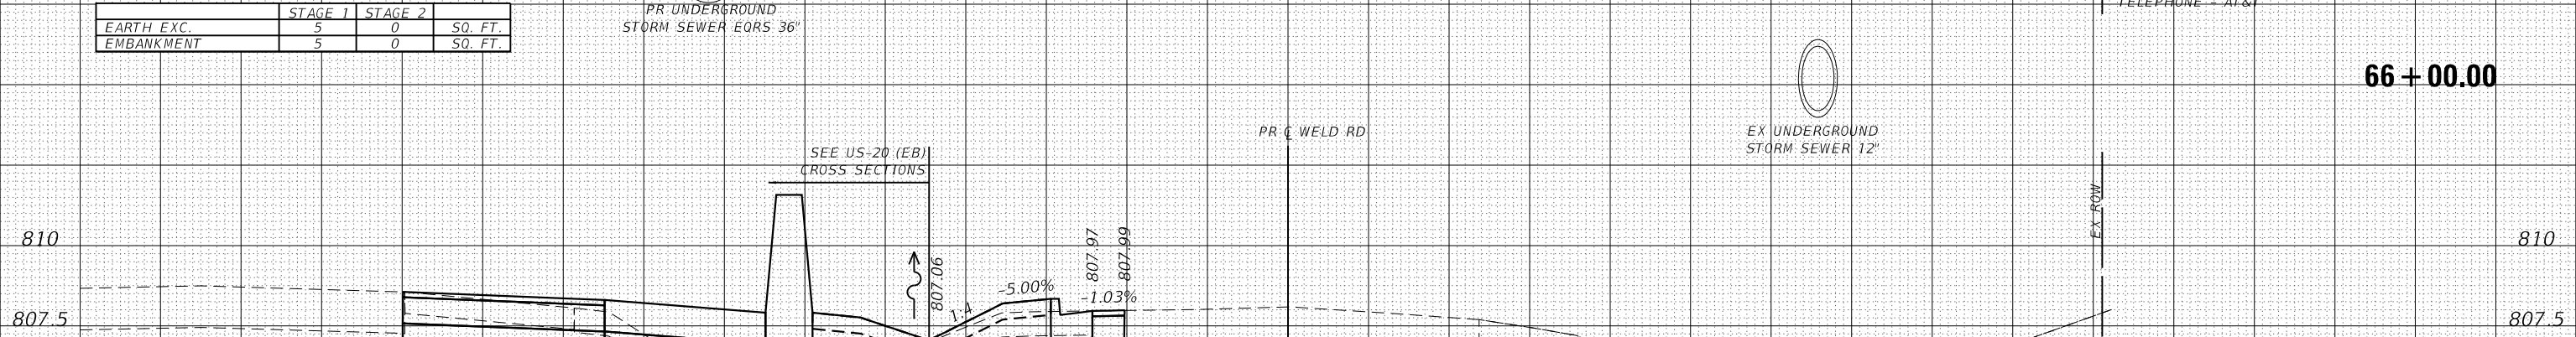

	STAGE 1	STAGE 2	SQ. FT.
EARTH EXC.	5	0	
EMBANKMENT	4	0	

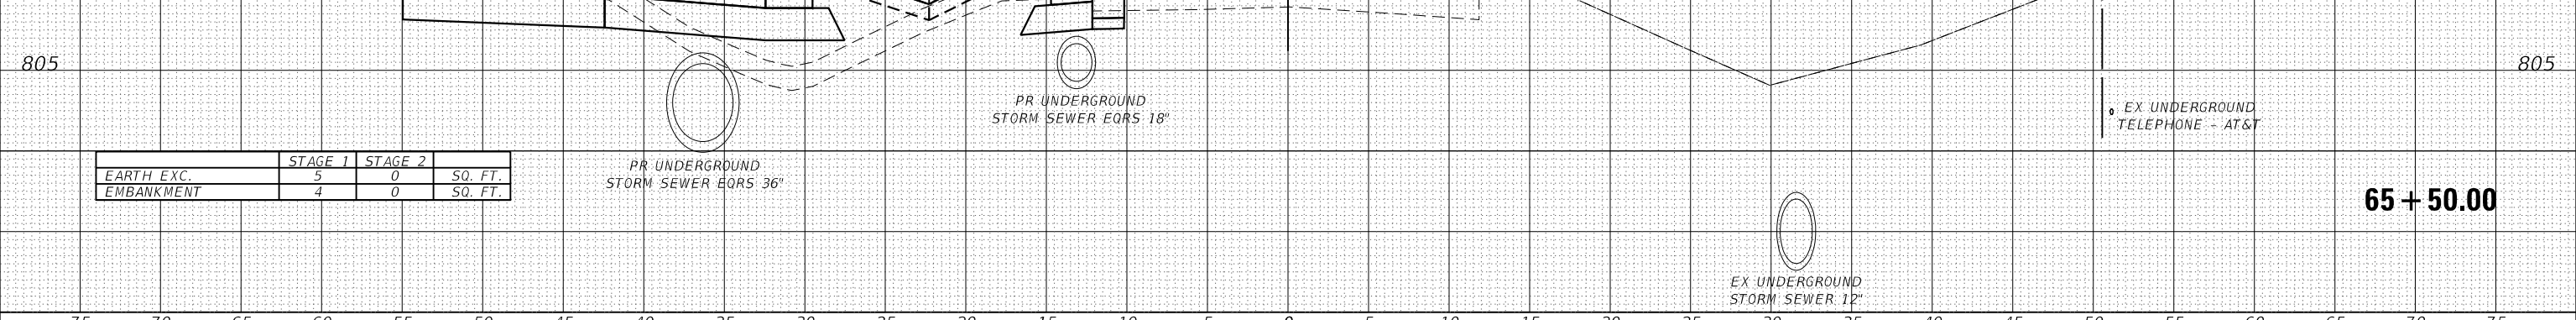

DATE	
BY	
ORIGINAL SURVEY	
NOTE BOOK NO.	
SURVEYED	
PLOTTED	
TEMPLATE	
AREAS	
CHECKED	

75 70 65 60 55 50 45 40 35 30 25 20 15 10 5 0 5 10 15 20 25 30 35 40 45 50 55 60 65 70 75



USER NAME = RROGERS  
 FILE NAME = 5 Scale X5 - Weld Rd  
 PLOT SCALE = 10.0000' / in.  
 PLOT DATE = 01/03/2019

DESIGNED - AKS  
 DRAWN - AKS  
 CHECKED - DWW  
 DATE - 01-03-19

REVISED -  
 REVISED -  
 REVISED -  
 REVISED -

STATE OF ILLINOIS  
 DEPARTMENT OF TRANSPORTATION

CROSS SECTIONS  
 WELD ROAD  
 SCALE: 1"=5'/1"=2.5' SHEET 35 OF 42 SHEETS STA. 65+50.00 TO STA. 66+50.00

F.A.P. RTE.	SECTION	COUNTY	TOTAL SHEETS	SHEET NO.
336/345	14-00446-00-CH	KANE	354	347
CONTRACT NO. 61F57				

FED. ROAD DIST. NO. 1 ILLINOIS FED. AID PROJECT


75 70 65 60 55 50 45 40 35 30 25 20 15 10 5 0 5 10 15 20 25 30 35 40 45 50 55 60 65 70 75

THE UTILITY INFORMATION SHOWN ON THE CROSS SECTIONS ARE FROM THE BEST AVAILABLE INFORMATION PROVIDED TO HDR, INC. ACTUAL HORIZONTAL AND VERTICAL LOCATIONS MAY VARY. THE HORIZONTAL LOCATION AND DEPTHS OF THE UTILITIES SHOWN ARE ASSUMED AND SHOULD NOT BE CONSIDERED ACCURATE UNLESS NOTED OTHERWISE. THE CONTRACTOR SHALL BE RESPONSIBLE FOR VERIFYING THE LOCATION OF ALL UTILITIES.


STRUCTURAL ELEMENTS SHOWN ON THE CROSS SECTIONS ARE APPROXIMATE AND NOT INTENDED FOR USE IN CONSTRUCTION. SEE STRUCTURAL PLANS FOR COMPLETE STRUCTURAL DETAILS.

UNLESS OTHERWISE NOTED CROSS SECTIONS ARE SHOWN PERPENDICULAR TO THE ALIGNMENT INDICATED IN THE TITLEBLOCK. CROSS SECTIONS AT A SKEW ARE LABELED WITH THE SKEW ANGLE RELATIVE TO THE ALIGNMENT.


DATE	
BY	
FINISHED SURVEY	
PLOTTED	
TEMPLATE	
AREAS	
CHECKED	
NO.	

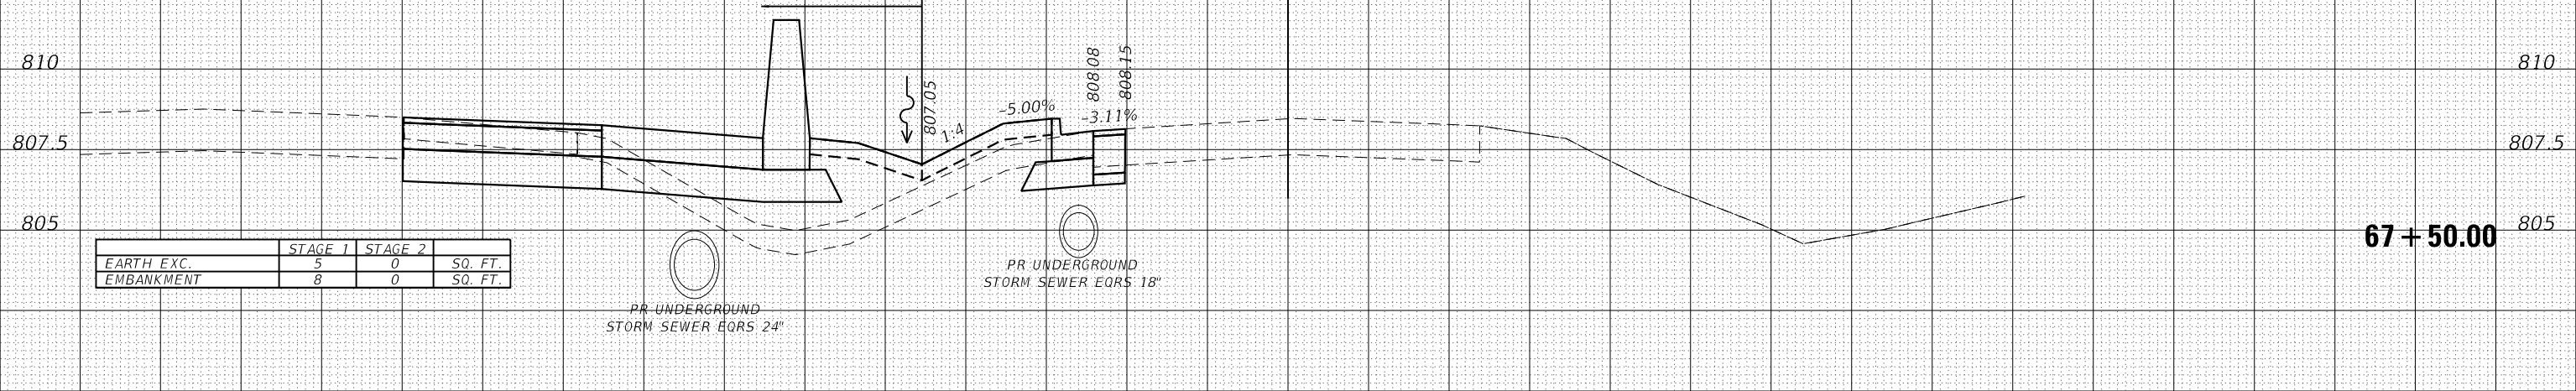

DATE	
BY	
ORIGINAL SURVEY	
PLOTTED	
TEMPLATE	
AREAS	
CHECKED	
NO.	

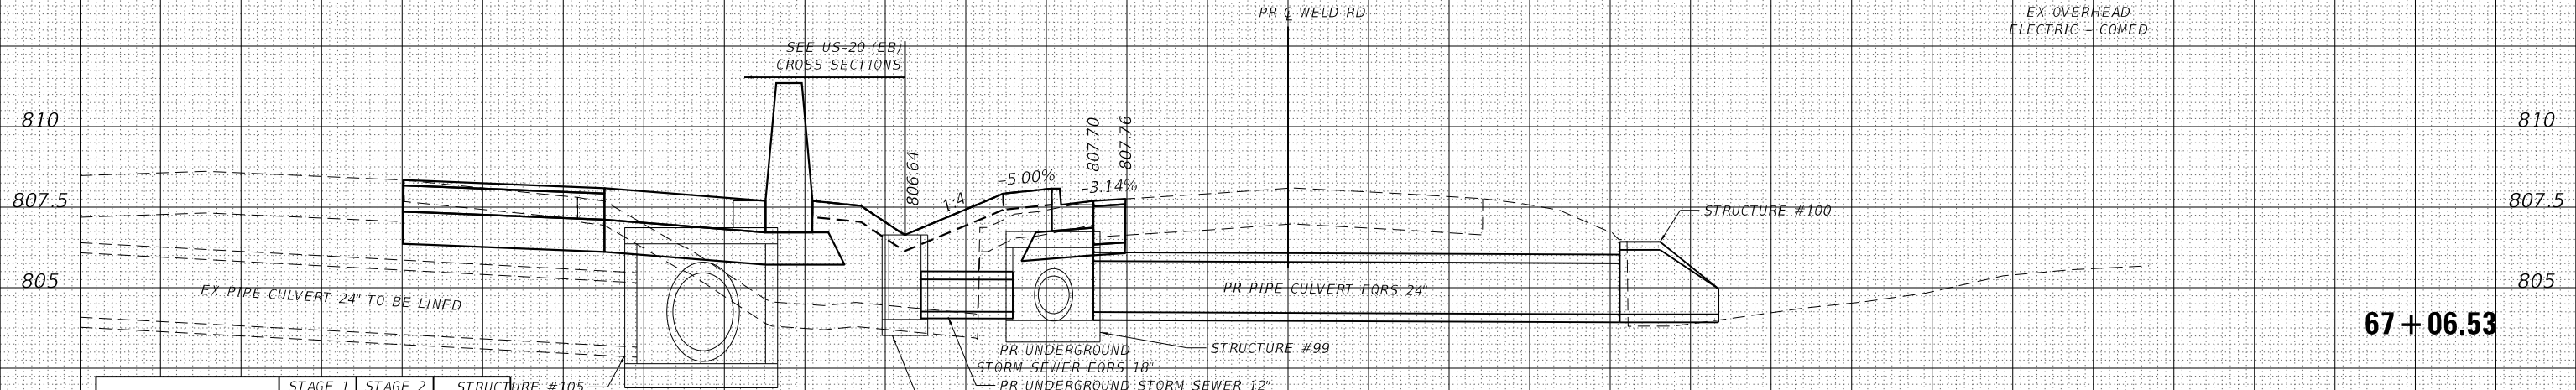

DATE	
BY	
ORIGINAL SURVEY	
PLOTTED	
TEMPLATE	
AREAS	
CHECKED	
NO.	

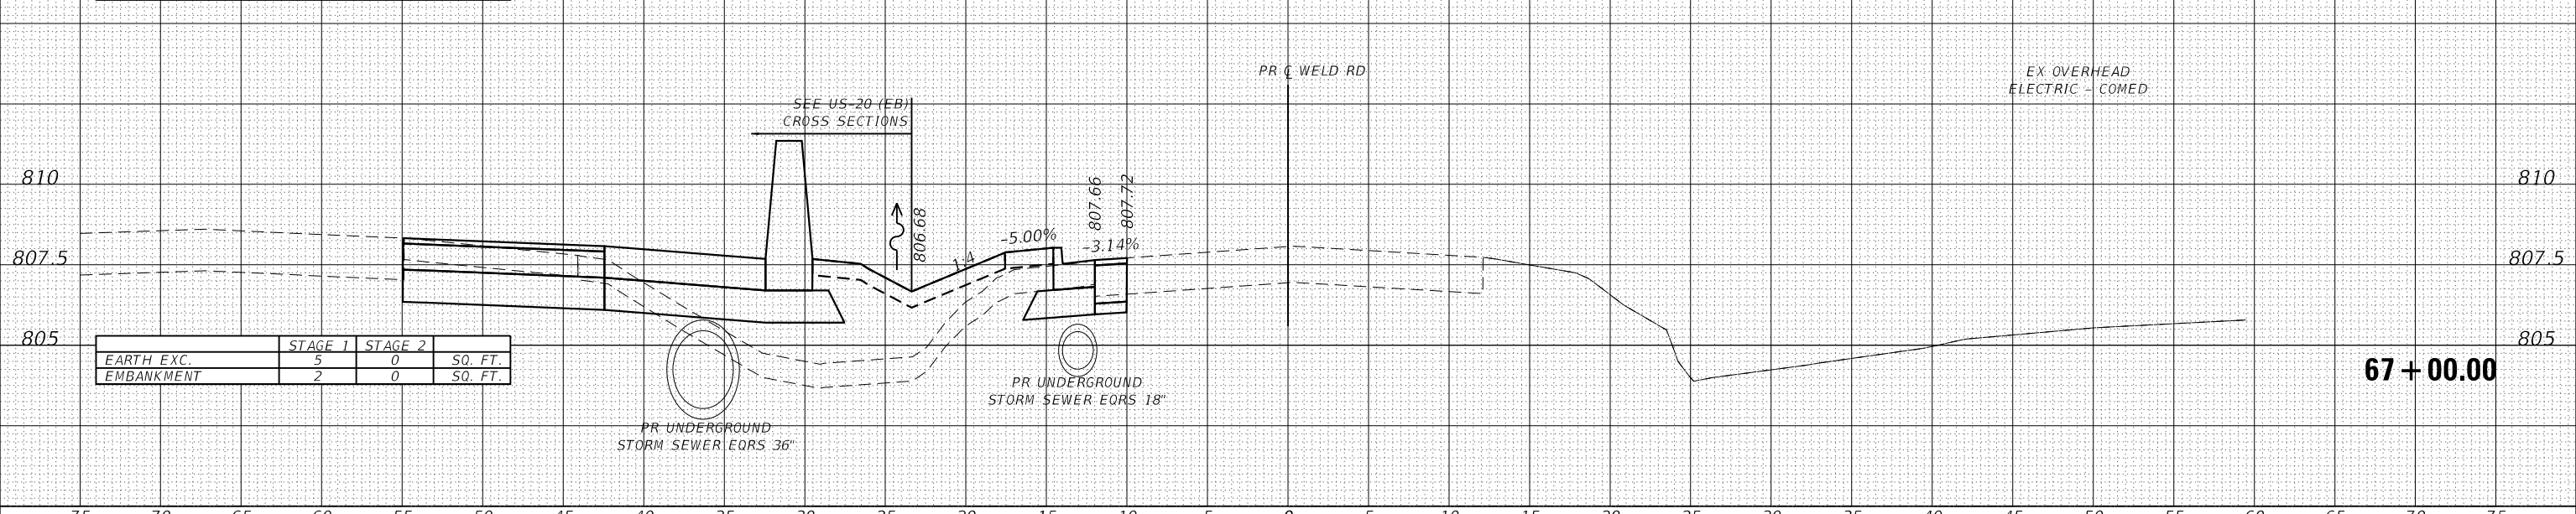




DATE	
BY	
FINAL SURVEY NO.	
SURVEYED	
PLOTTED	
TEMPLATE	
AREAS CHECKED	

DATE	
BY	
ORIGINAL SURVEY NO.	
SURVEYED	
PLOTTED	
TEMPLATE	
AREAS CHECKED	

THE UTILITY INFORMATION SHOWN ON THE CROSS SECTIONS ARE FROM THE BEST AVAILABLE INFORMATION PROVIDED TO HDR, INC. ACTUAL HORIZONTAL AND VERTICAL LOCATIONS MAY VARY. THE HORIZONTAL LOCATION AND DEPTHS OF THE UTILITIES SHOWN ARE ASSUMED AND SHOULD NOT BE CONSIDERED ACCURATE UNLESS NOTED OTHERWISE. THE CONTRACTOR SHALL BE RESPONSIBLE FOR VERIFYING THE LOCATION OF ALL UTILITIES.


STRUCTURAL ELEMENTS SHOWN ON THE CROSS SECTIONS ARE APPROXIMATE AND NOT INTENDED FOR USE IN CONSTRUCTION. SEE STRUCTURAL PLANS FOR COMPLETE STRUCTURAL DETAILS.

UNLESS OTHERWISE NOTED CROSS SECTIONS ARE SHOWN PERPENDICULAR TO THE ALIGNMENT INDICATED IN THE TITLEBLOCK. CROSS SECTIONS AT A SKEW ARE LABELED WITH THE SKEW ANGLE RELATIVE TO NORMAL.

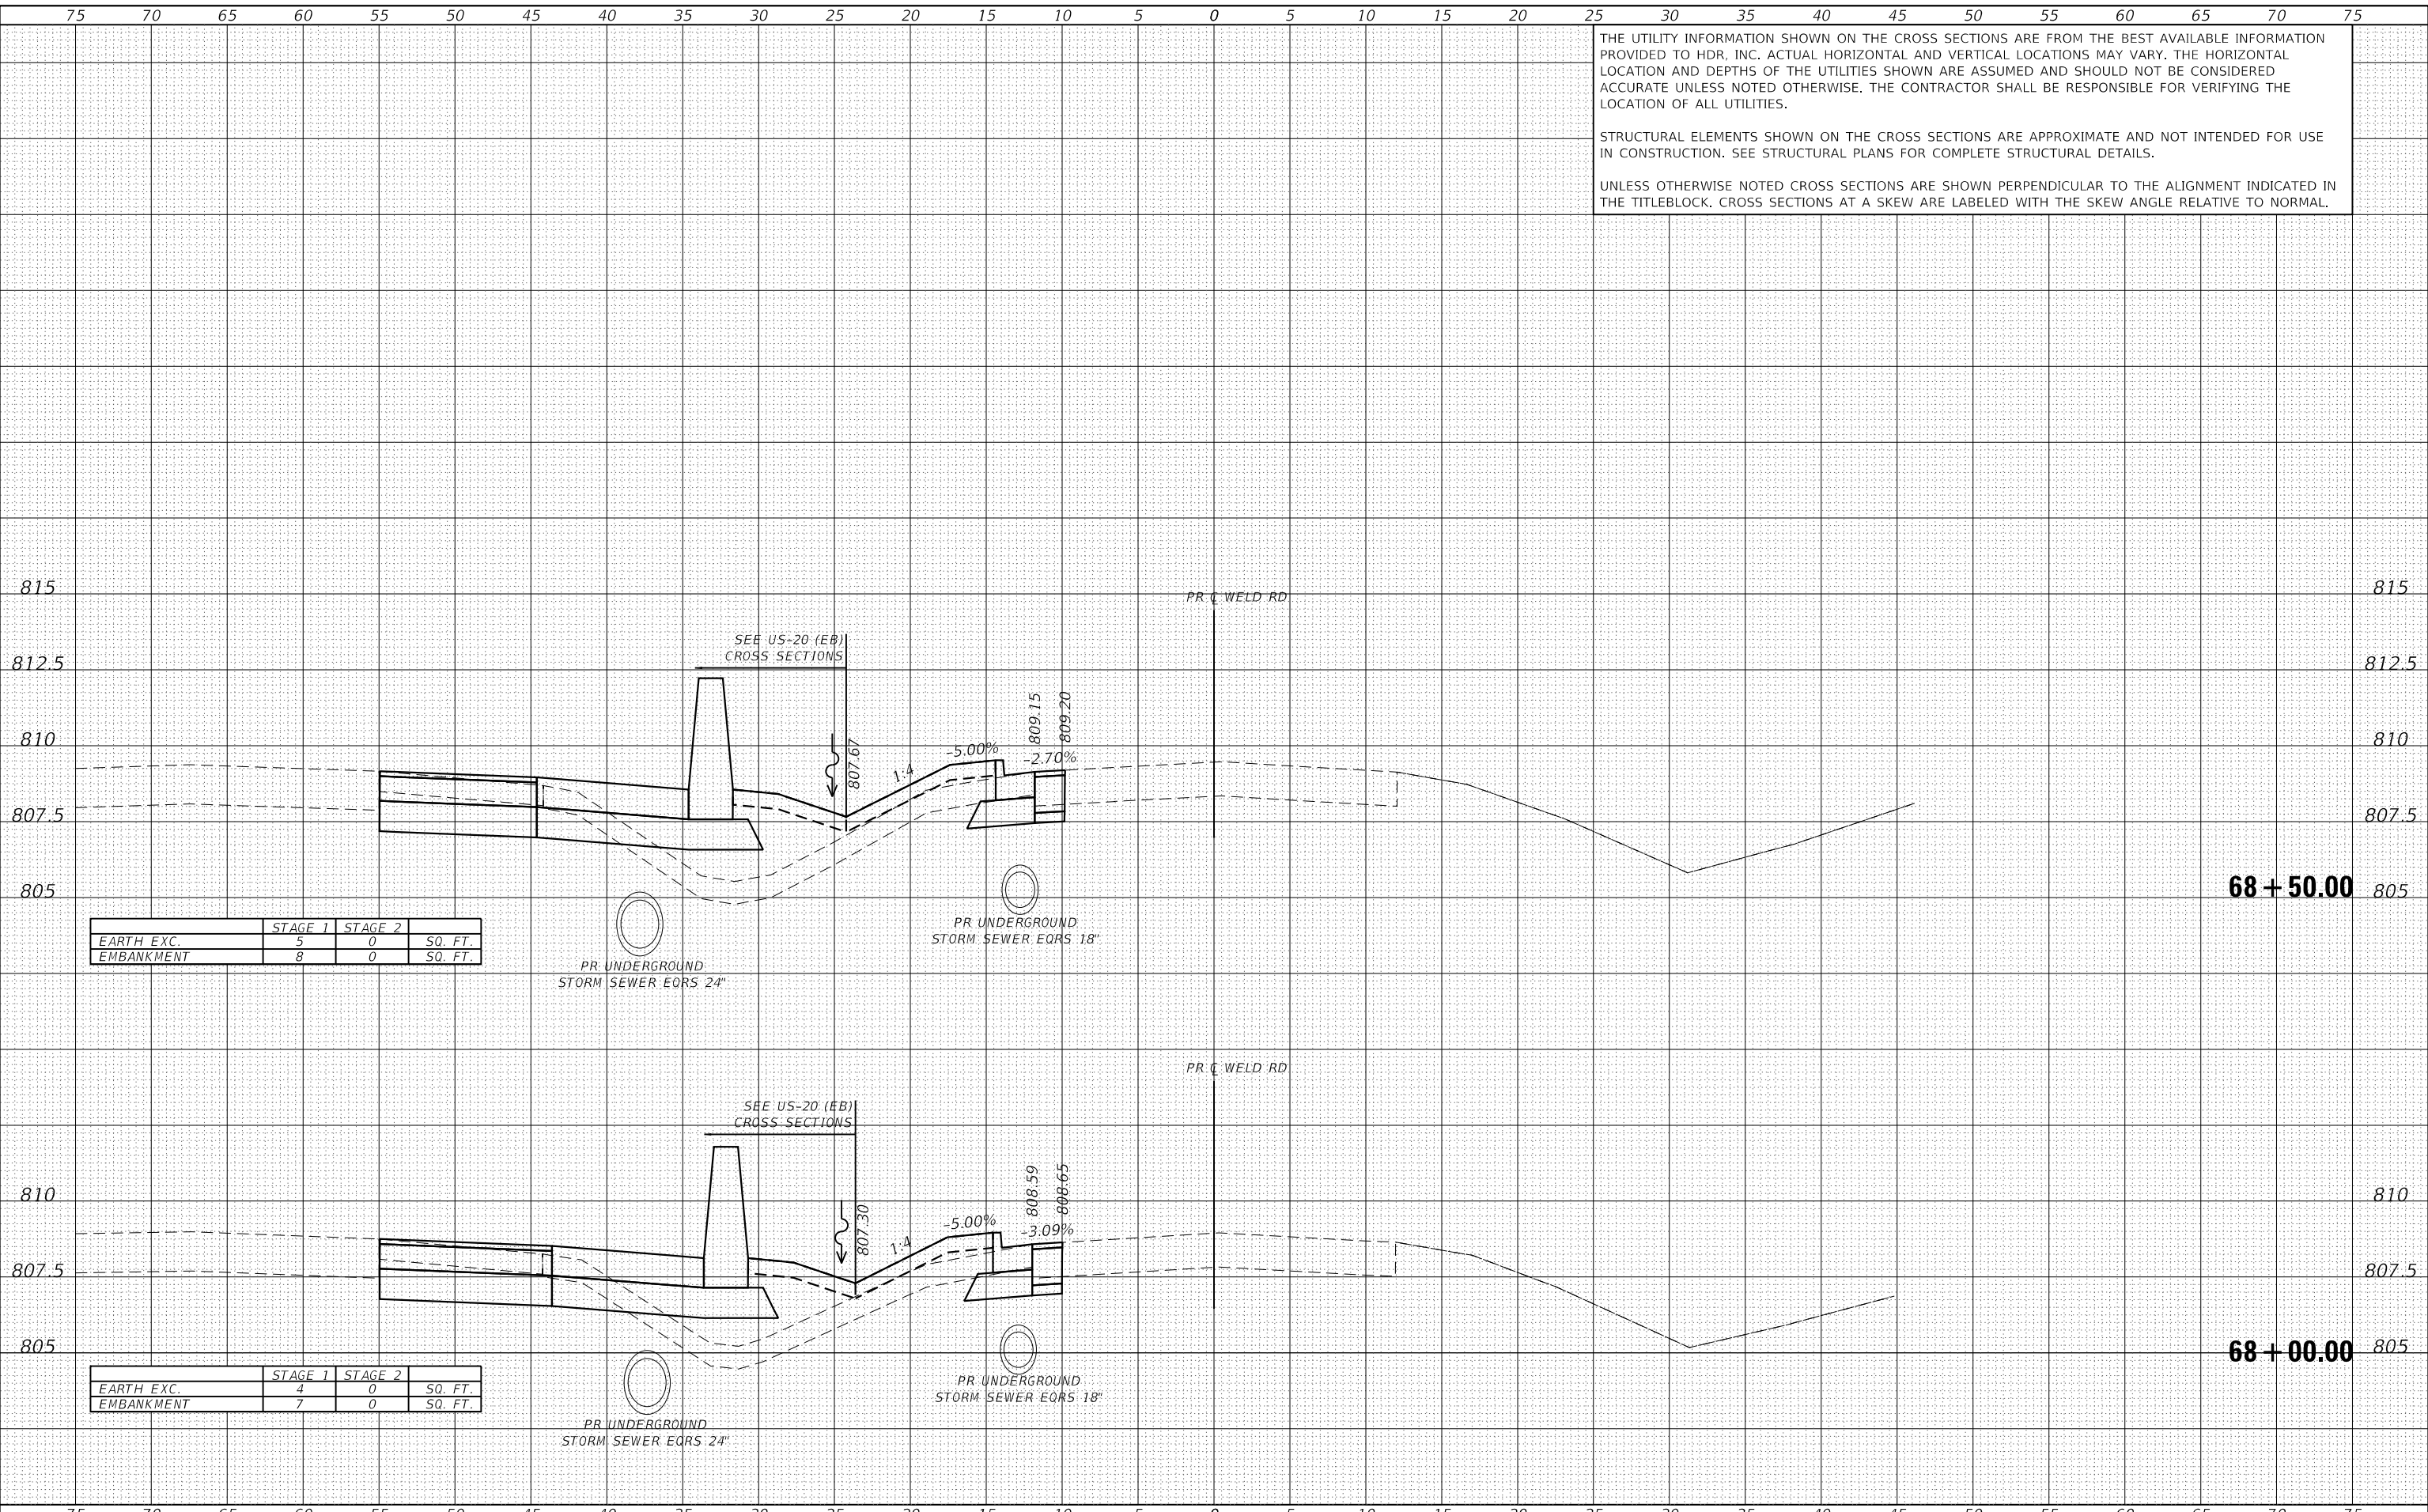

	STAGE 1	STAGE 2	
EARTH EXC.	5	0	SQ. FT.
EMBANKMENT	8	0	SQ. FT.

	STAGE 1	STAGE 2	
EARTH EXC.	4	0	SQ. FT.
EMBANKMENT	7	0	SQ. FT.

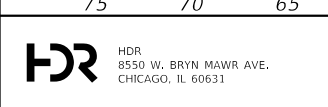

USER NAME = RR0GERS	DESIGNED - AKS	REVISED -
FILE NAME = 5 Scale X5 - Weld Rd	DRAWN - AKS	REVISED -
PLOT SCALE = 10.0000' / in.	CHECKED - DWW	REVISED -
PLOT DATE = 01/03/2019	DATE - 01-03-19	REVISED -

**STATE OF ILLINOIS  
DEPARTMENT OF TRANSPORTATION**

**CROSS SECTIONS  
WELD ROAD**

SCALE: 1"=5'/1"=2.5' SHEET 37 OF 42 SHEETS STA. 68+00.00 TO STA. 68+50.00

F.A.P. RTE.	SECTION	COUNTY	TOTAL SHEETS	SHEET NO.
336/345	14-00446-00-CH	KANE	354	349
CONTRACT NO. 61F57				

FED. ROAD DIST. NO. 1 ILLINOIS FED. AID PROJECT


75 70 65 60 55 50 45 40 35 30 25 20 15 10 5 0 5 10 15 20 25 30 35 40 45 50 55 60 65 70 75

THE UTILITY INFORMATION SHOWN ON THE CROSS SECTIONS ARE FROM THE BEST AVAILABLE INFORMATION PROVIDED TO HDR, INC. ACTUAL HORIZONTAL AND VERTICAL LOCATIONS MAY VARY. THE HORIZONTAL LOCATION AND DEPTHS OF THE UTILITIES SHOWN ARE ASSUMED AND SHOULD NOT BE CONSIDERED ACCURATE UNLESS NOTED OTHERWISE. THE CONTRACTOR SHALL BE RESPONSIBLE FOR VERIFYING THE LOCATION OF ALL UTILITIES.

STRUCTURAL ELEMENTS SHOWN ON THE CROSS SECTIONS ARE APPROXIMATE AND NOT INTENDED FOR USE IN CONSTRUCTION. SEE STRUCTURAL PLANS FOR COMPLETE STRUCTURAL DETAILS.

UNLESS OTHERWISE NOTED CROSS SECTIONS ARE SHOWN PERPENDICULAR TO THE ALIGNMENT INDICATED IN THE TITLEBLOCK. CROSS SECTIONS AT A SKEW ARE LABELED WITH THE SKEW ANGLE RELATIVE TO NORMAL.

DATE	
BY	
FINISHED SURVEY	
NOTED SURVEY	
PLOTTED SURVEY	
AREAS CHECKED	
NO.	

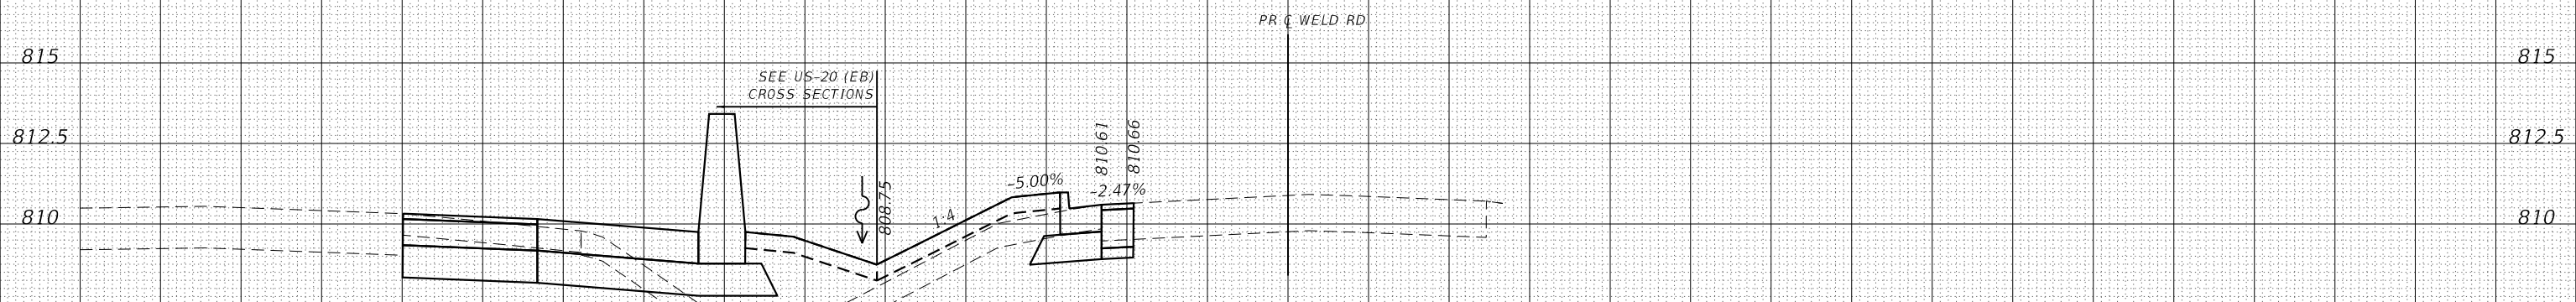


	STAGE 1	STAGE 2	
EARTH EXC.	5	0	SQ. FT.
EMBANKMENT	10	0	SQ. FT.

PR UNDERGROUND STORM SEWER 24"

PR UNDERGROUND STORM SEWER 18"

69 + 50.00

DATE	
BY	
ORIGINAL SURVEY	
NOTED SURVEY	
PLOTTED SURVEY	
AREAS CHECKED	
NO.	

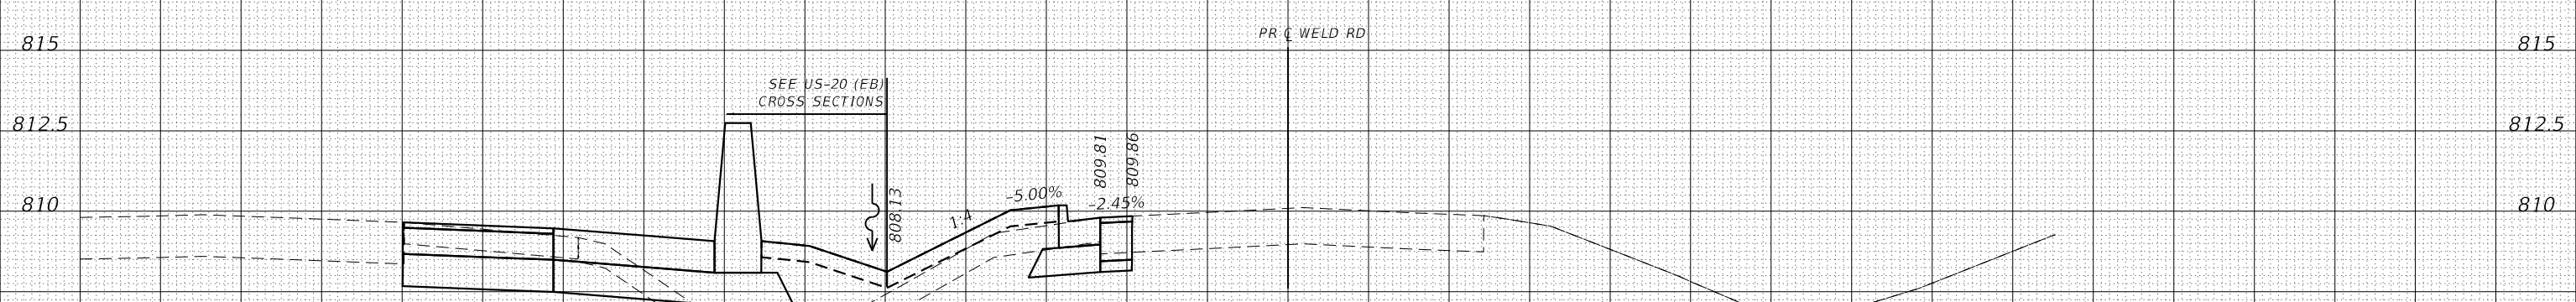


	STAGE 1	STAGE 2	
EARTH EXC.	5	0	SQ. FT.
EMBANKMENT	9	0	SQ. FT.

PR UNDERGROUND STORM SEWER 24"

PR UNDERGROUND STORM SEWER 18"

69 + 00.00

75 70 65 60 55 50 45 40 35 30 25 20 15 10 5 0 5 10 15 20 25 30 35 40 45 50 55 60 65 70 75

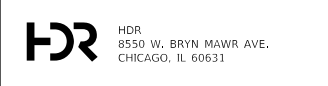

USER NAME = RR0GERS	DESIGNED - AKS	REVISED -
FILE NAME = 5 Scale X5 - Weld Rd	DRAWN - AKS	REVISED -
PLOT SCALE = 10.0000' / in.	CHECKED - DWW	REVISED -
PLOT DATE = 01/03/2019	DATE - 01-03-19	REVISED -

STATE OF ILLINOIS  
DEPARTMENT OF TRANSPORTATION

CROSS SECTIONS  
WELD ROAD

SCALE: 1"=51/1"=2.5' SHEET 38 OF 42 SHEETS STA. 69+00.00 TO STA. 69+50.00

F.A.P. RTE.	SECTION	COUNTY	TOTAL SHEETS	SHEET NO.
336/345	14-00446-00-CH	KANE	354	350
CONTRACT NO. 61F57				

FED. ROAD DIST. NO. 1 ILLINOIS FED. AID PROJECT


75 70 65 60 55 50 45 40 35 30 25 20 15 10 5 0 5 10 15 20 25 30 35 40 45 50 55 60 65 70 75

THE UTILITY INFORMATION SHOWN ON THE CROSS SECTIONS ARE FROM THE BEST AVAILABLE INFORMATION PROVIDED TO HDR, INC. ACTUAL HORIZONTAL AND VERTICAL LOCATIONS MAY VARY. THE HORIZONTAL LOCATION AND DEPTHS OF THE UTILITIES SHOWN ARE ASSUMED AND SHOULD NOT BE CONSIDERED ACCURATE UNLESS NOTED OTHERWISE. THE CONTRACTOR SHALL BE RESPONSIBLE FOR VERIFYING THE LOCATION OF ALL UTILITIES.


STRUCTURAL ELEMENTS SHOWN ON THE CROSS SECTIONS ARE APPROXIMATE AND NOT INTENDED FOR USE IN CONSTRUCTION. SEE STRUCTURAL PLANS FOR COMPLETE STRUCTURAL DETAILS.

UNLESS OTHERWISE NOTED CROSS SECTIONS ARE SHOWN PERPENDICULAR TO THE ALIGNMENT INDICATED IN THE TITLEBLOCK. CROSS SECTIONS AT A SKEW ARE LABELED WITH THE SKEW ANGLE RELATIVE TO NORMAL.


DATE	
BY	
FINISHED SURVEY	
PLOTTED TEMPLATE	
NOTE BOOK	
AREAS CHECKED	
NO.	

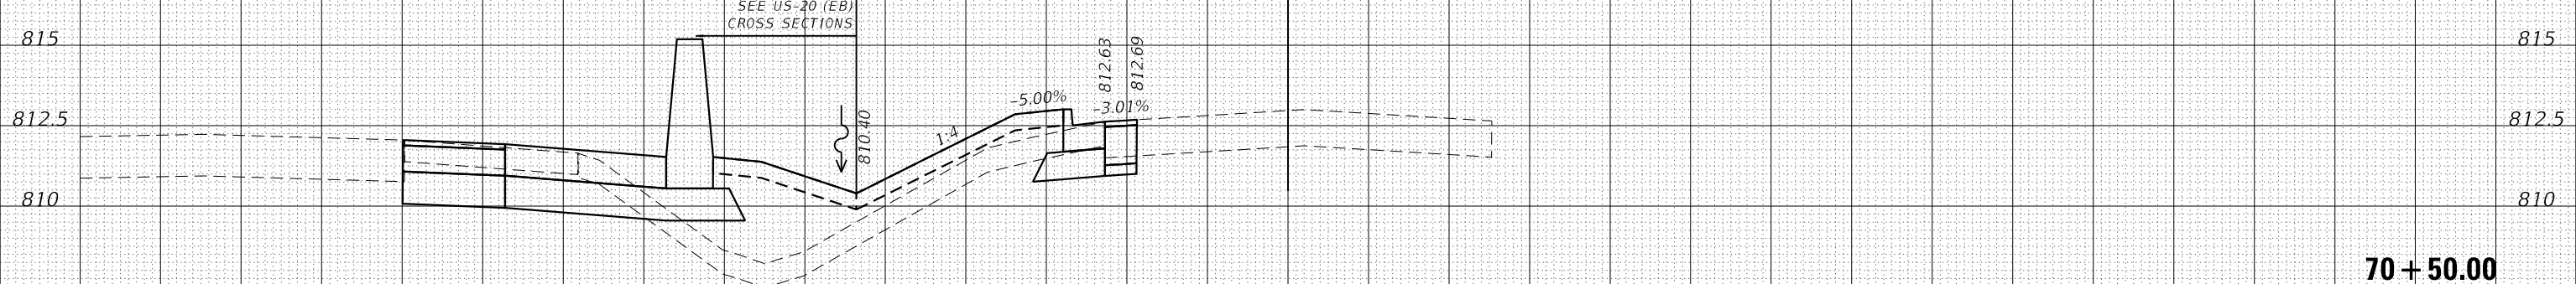


	STAGE 1	STAGE 2	
EARTH EXC.	4	0	SQ. FT.
EMBANKMENT	13	0	SQ. FT.

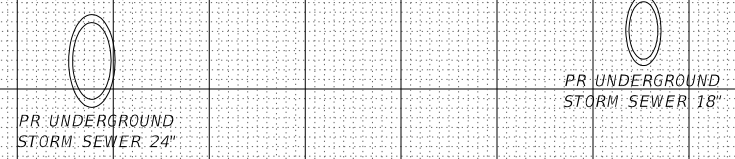


DATE	
BY	
ORIGINAL SURVEY	
PLOTTED TEMPLATE	
NOTE BOOK	
AREAS CHECKED	
NO.	

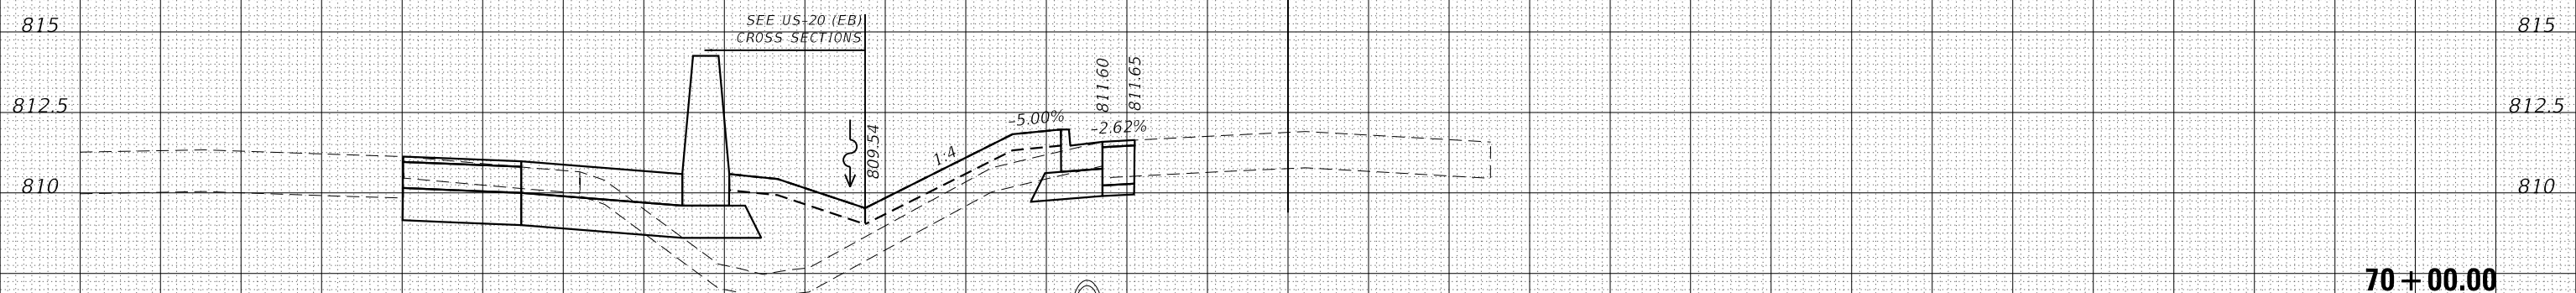

	STAGE 1	STAGE 2	
EARTH EXC.	4	0	SQ. FT.
EMBANKMENT	13	0	SQ. FT.

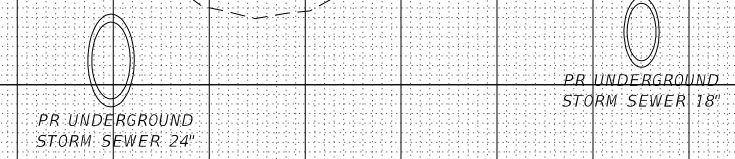

75 70 65 60 55 50 45 40 35 30 25 20 15 10 5 0 5 10 15 20 25 30 35 40 45 50 55 60 65 70 75

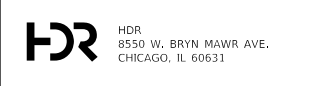

USER NAME = RR00GERS	DESIGNED - AKS	REVISED -
FILE NAME = 5 Scale X5 - Weld Rd	DRAWN - AKS	REVISED -
PLOT SCALE = 10.0000' / in.	CHECKED - DWW	REVISED -
PLOT DATE = 01/03/2019	DATE - 01-03-19	REVISED -

STATE OF ILLINOIS  
DEPARTMENT OF TRANSPORTATION

CROSS SECTIONS  
WELD ROAD

SCALE: 1"=5'/1"=2.5' SHEET 39 OF 42 SHEETS STA. 70+00.00 TO STA. 70+50.00

F.A.P. RTE.	SECTION	COUNTY	TOTAL SHEETS	SHEET NO.
336/345	14-00446-00-CH	KANE	354	351
CONTRACT NO. 61F57				
FED. ROAD DIST. NO. 1 ILLINOIS FED. AID PROJECT				


75 70 65 60 55 50 45 40 35 30 25 20 15 10 5 0 5 10 15 20 25 30 35 40 45 50 55 60 65 70 75

THE UTILITY INFORMATION SHOWN ON THE CROSS SECTIONS ARE FROM THE BEST AVAILABLE INFORMATION PROVIDED TO HDR, INC. ACTUAL HORIZONTAL AND VERTICAL LOCATIONS MAY VARY. THE HORIZONTAL LOCATION AND DEPTHS OF THE UTILITIES SHOWN ARE ASSUMED AND SHOULD NOT BE CONSIDERED ACCURATE UNLESS NOTED OTHERWISE. THE CONTRACTOR SHALL BE RESPONSIBLE FOR VERIFYING THE LOCATION OF ALL UTILITIES.


STRUCTURAL ELEMENTS SHOWN ON THE CROSS SECTIONS ARE APPROXIMATE AND NOT INTENDED FOR USE IN CONSTRUCTION. SEE STRUCTURAL PLANS FOR COMPLETE STRUCTURAL DETAILS.

UNLESS OTHERWISE NOTED CROSS SECTIONS ARE SHOWN PERPENDICULAR TO THE ALIGNMENT INDICATED IN THE TITLEBLOCK. CROSS SECTIONS AT A SKEW ARE LABELED WITH THE SKEW ANGLE RELATIVE TO NORMAL.

DATE	
BY	
FINAL SURVEY	
PLOTTED	
NOTE BOOK	
AREAS CHECKED	

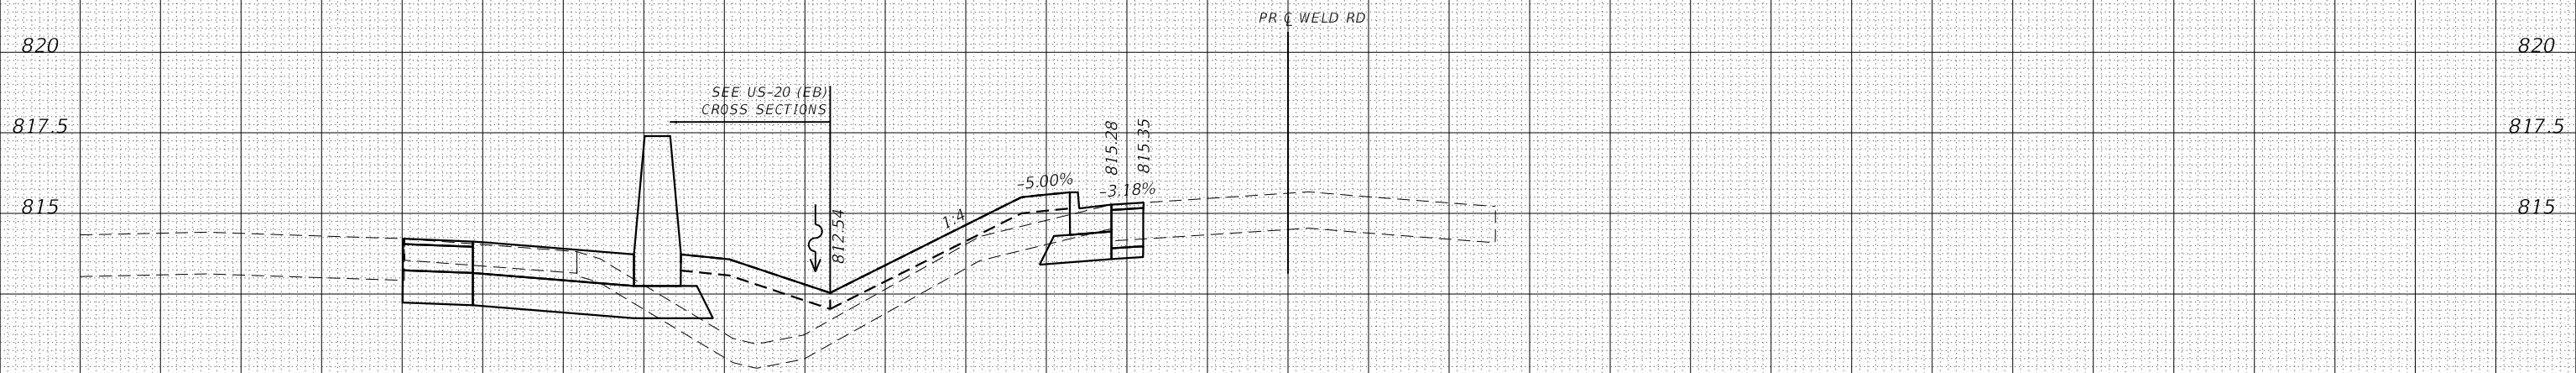


	STAGE 1	STAGE 2	SQ. FT.
EARTH EXC.	4	0	
EMBANKMENT	14	0	

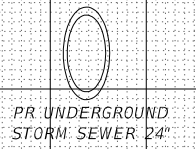


71+50.00

DATE	
BY	
ORIGINAL SURVEY	
PLOTTED	
NOTE BOOK	
AREAS CHECKED	

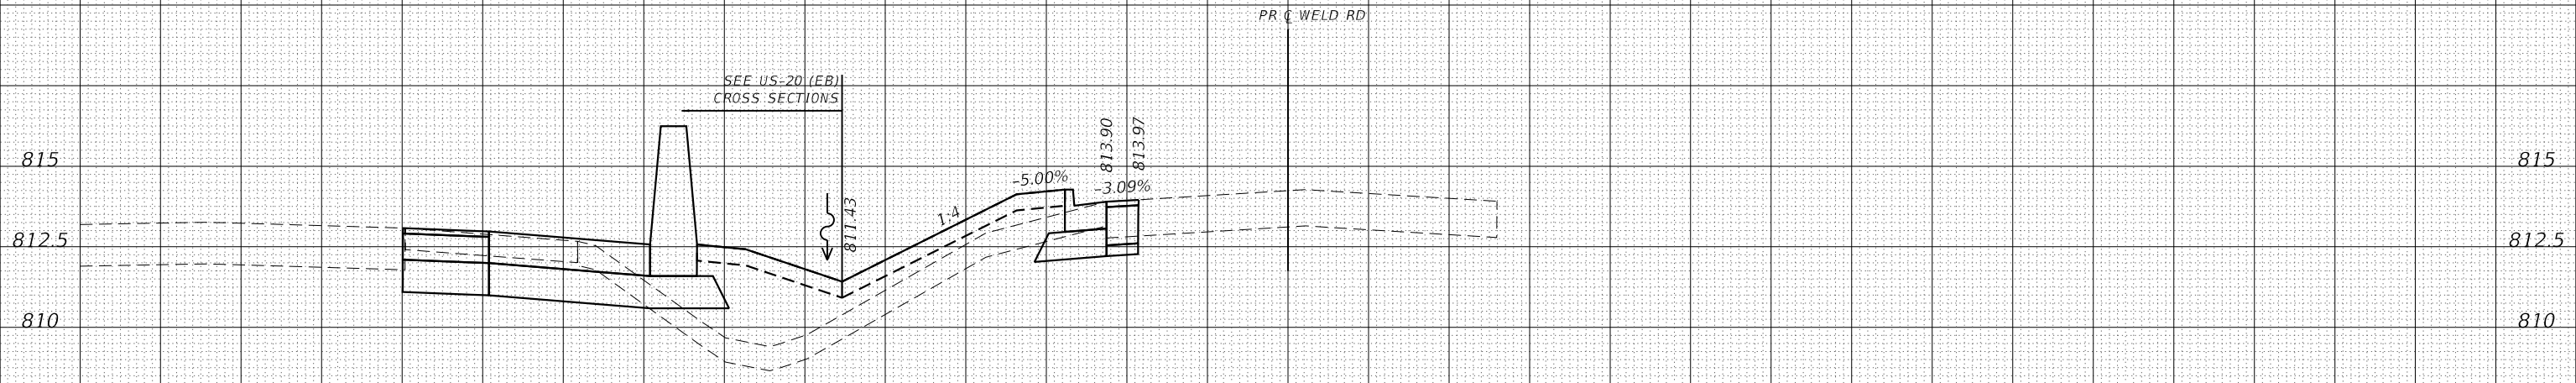


	STAGE 1	STAGE 2	SQ. FT.
EARTH EXC.	4	0	
EMBANKMENT	15	0	

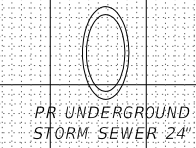

71+00.00

75 70 65 60 55 50 45 40 35 30 25 20 15 10 5 0 5 10 15 20 25 30 35 40 45 50 55 60 65 70 75

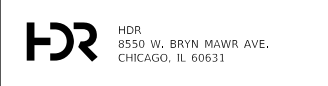

USER NAME = RR0GERS	DESIGNED - AKS	REVISED -
FILE NAME = 5 Scale X5 - Weld Rd	DRAWN - AKS	REVISED -
PLOT SCALE = 10.0000' / in.	CHECKED - DWW	REVISED -
PLOT DATE = 01/03/2019	DATE - 01-03-19	REVISED -

STATE OF ILLINOIS  
DEPARTMENT OF TRANSPORTATION

CROSS SECTIONS  
WELD ROAD

SCALE: 1"=5'/1"=2.5' SHEET 40 OF 42 SHEETS STA. 71+00.00 TO STA. 71+50.00

F.A.P. RTE.	SECTION	COUNTY	TOTAL SHEETS	SHEET NO.
336/345	14-00446-00-CH	KANE	354	352
CONTRACT NO. 61F57				

FED. ROAD DIST. NO. 1 ILLINOIS FED. AID PROJECT


75 70 65 60 55 50 45 40 35 30 25 20 15 10 5 0 5 10 15 20 25 30 35 40 45 50 55 60 65 70 75

THE UTILITY INFORMATION SHOWN ON THE CROSS SECTIONS ARE FROM THE BEST AVAILABLE INFORMATION PROVIDED TO HDR, INC. ACTUAL HORIZONTAL AND VERTICAL LOCATIONS MAY VARY. THE HORIZONTAL LOCATION AND DEPTHS OF THE UTILITIES SHOWN ARE ASSUMED AND SHOULD NOT BE CONSIDERED ACCURATE UNLESS NOTED OTHERWISE. THE CONTRACTOR SHALL BE RESPONSIBLE FOR VERIFYING THE LOCATION OF ALL UTILITIES.

STRUCTURAL ELEMENTS SHOWN ON THE CROSS SECTIONS ARE APPROXIMATE AND NOT INTENDED FOR USE IN CONSTRUCTION. SEE STRUCTURAL PLANS FOR COMPLETE STRUCTURAL DETAILS.


UNLESS OTHERWISE NOTED CROSS SECTIONS ARE SHOWN PERPENDICULAR TO THE ALIGNMENT INDICATED IN THE TITLEBLOCK. CROSS SECTIONS AT A SKEW ARE LABELED WITH THE SKEW ANGLE RELATIVE TO NORMAL.

DATE	
BY	
FINISHED SURVEY	
PLOTTED TEMPLATE	
NOTE BOOK NO.	
AREAS CHECKED	

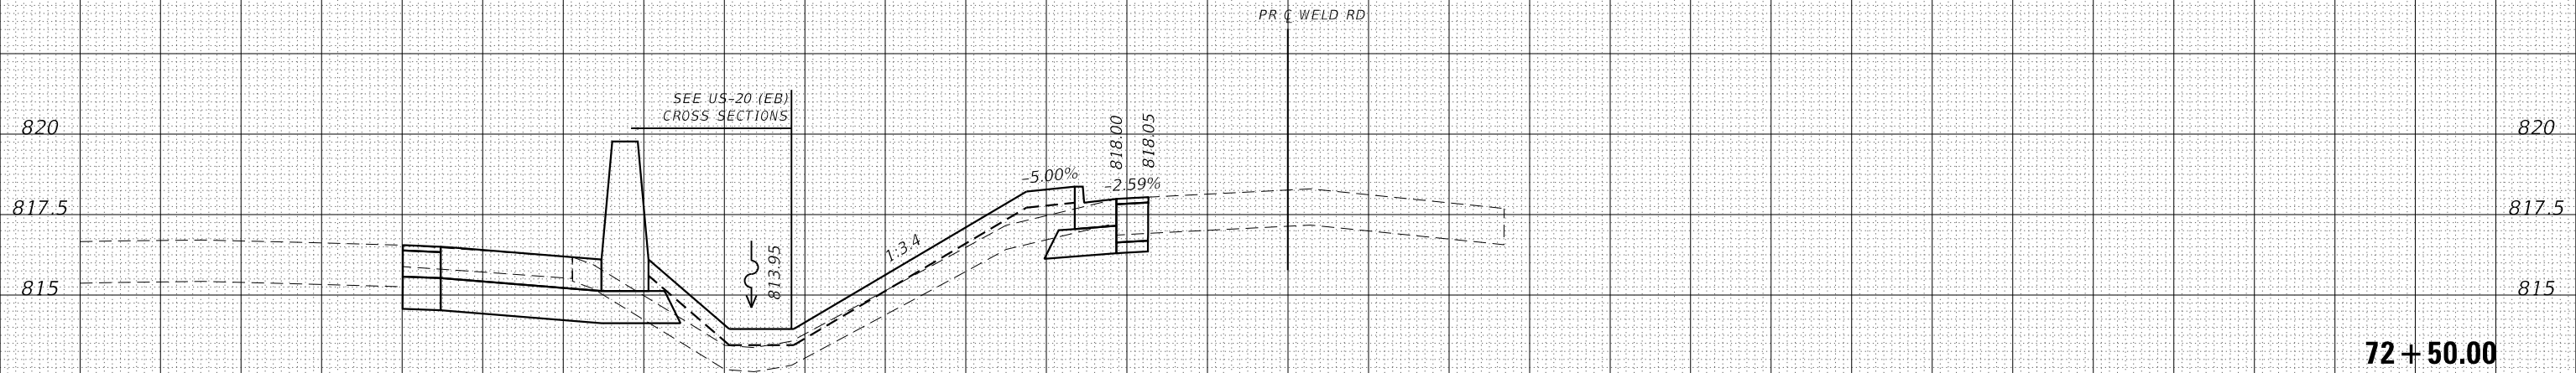


	STAGE 1	STAGE 2	SQ. FT.
EARTH EXC.	4	0	
EMBANKMENT	15	0	

DATE	
BY	
ORIGINAL SURVEY	
PLOTTED TEMPLATE	
NOTE BOOK NO.	
AREAS CHECKED	

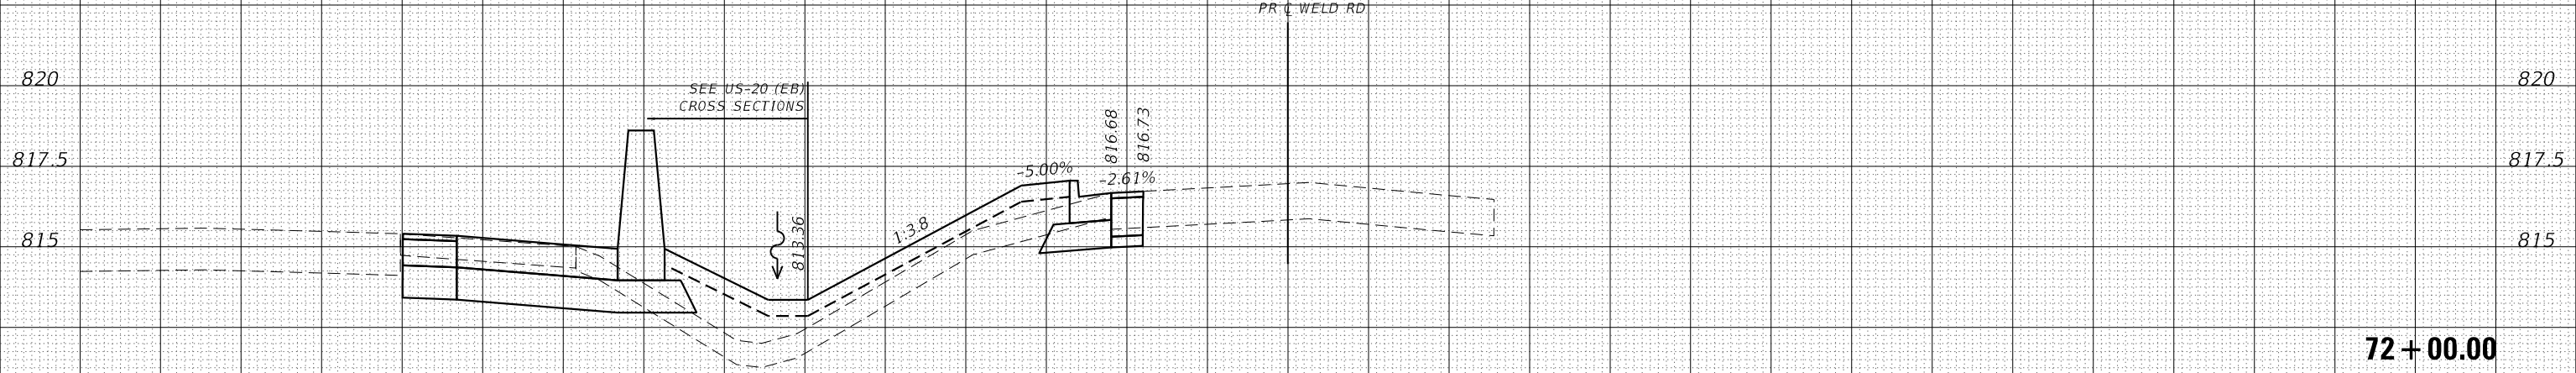

	STAGE 1	STAGE 2	SQ. FT.
EARTH EXC.	4	0	
EMBANKMENT	15	0	

75 70 65 60 55 50 45 40 35 30 25 20 15 10 5 0 5 10 15 20 25 30 35 40 45 50 55 60 65 70 75

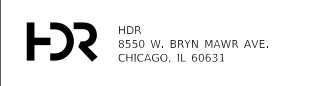

USER NAME = RR0GERS	DESIGNED - AKS	REVISED -
FILE NAME = 5 Scale X5 - Weld Rd	DRAWN - AKS	REVISED -
PLOT SCALE = 10.0000' / in.	CHECKED - DWW	REVISED -
PLOT DATE = 01/03/2019	DATE - 01-03-19	REVISED -

STATE OF ILLINOIS  
DEPARTMENT OF TRANSPORTATION

CROSS SECTIONS  
WELD ROAD

SCALE: 1"=5'/1"=2.5' SHEET 41 OF 42 SHEETS STA. 72+00.00 TO STA. 72+50.00

F.A.P. RTE.	SECTION	COUNTY	TOTAL SHEETS	SHEET NO.
336/345	14-00446-00-CH	KANE	354	353
CONTRACT NO. 61F57				

FED. ROAD DIST. NO. 1 ILLINOIS FED. AID PROJECT


75 70 65 60 55 50 45 40 35 30 25 20 15 10 5 0 5 10 15 20 25 30 35 40 45 50 55 60 65 70 75

THE UTILITY INFORMATION SHOWN ON THE CROSS SECTIONS ARE FROM THE BEST AVAILABLE INFORMATION PROVIDED TO HDR, INC. ACTUAL HORIZONTAL AND VERTICAL LOCATIONS MAY VARY. THE HORIZONTAL LOCATION AND DEPTHS OF THE UTILITIES SHOWN ARE ASSUMED AND SHOULD NOT BE CONSIDERED ACCURATE UNLESS NOTED OTHERWISE. THE CONTRACTOR SHALL BE RESPONSIBLE FOR VERIFYING THE LOCATION OF ALL UTILITIES.

825 STRUCTURAL ELEMENTS SHOWN ON THE CROSS SECTIONS ARE APPROXIMATE AND NOT INTENDED FOR USE IN CONSTRUCTION. SEE STRUCTURAL PLANS FOR COMPLETE STRUCTURAL DETAILS.


822.5 UNLESS OTHERWISE NOTED CROSS SECTIONS ARE SHOWN PERPENDICULAR TO THE ALIGNMENT INDICATED IN THE TITLEBLOCK. CROSS SECTIONS AT A SKEW ARE LABELED WITH THE SKEW ANGLE RELATIVE TO NORMAL.

DATE	
BY	
FINISHED SURVEY	
PLOTTED	
TEMPLATE	
AREAS	
CHECKED	
NO.	

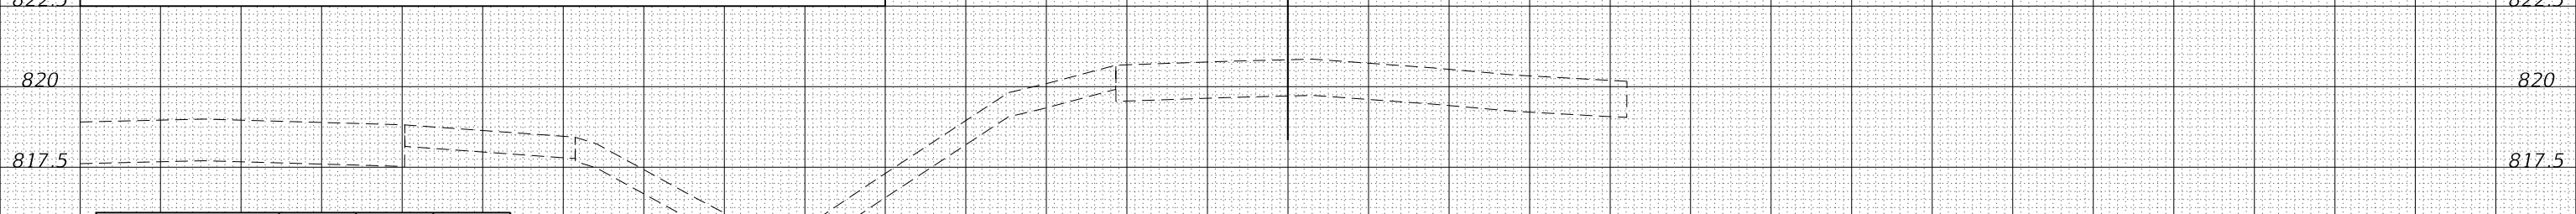


**73 + 50.00**


DATE	
BY	
ORIGINAL SURVEY	
PLOTTED	
TEMPLATE	
AREAS	
CHECKED	
NO.	

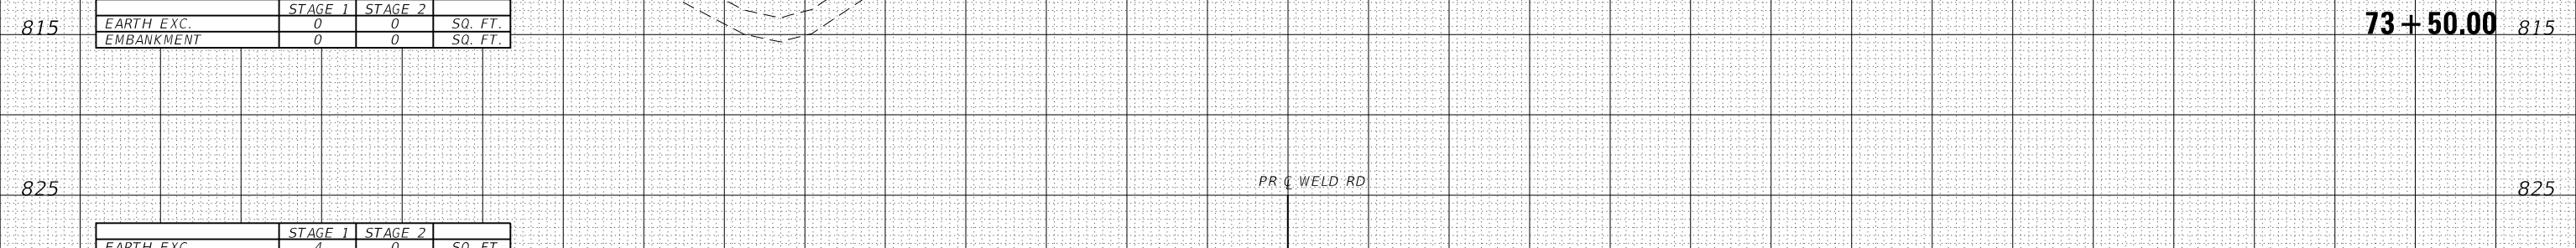

**73 + 16.30**

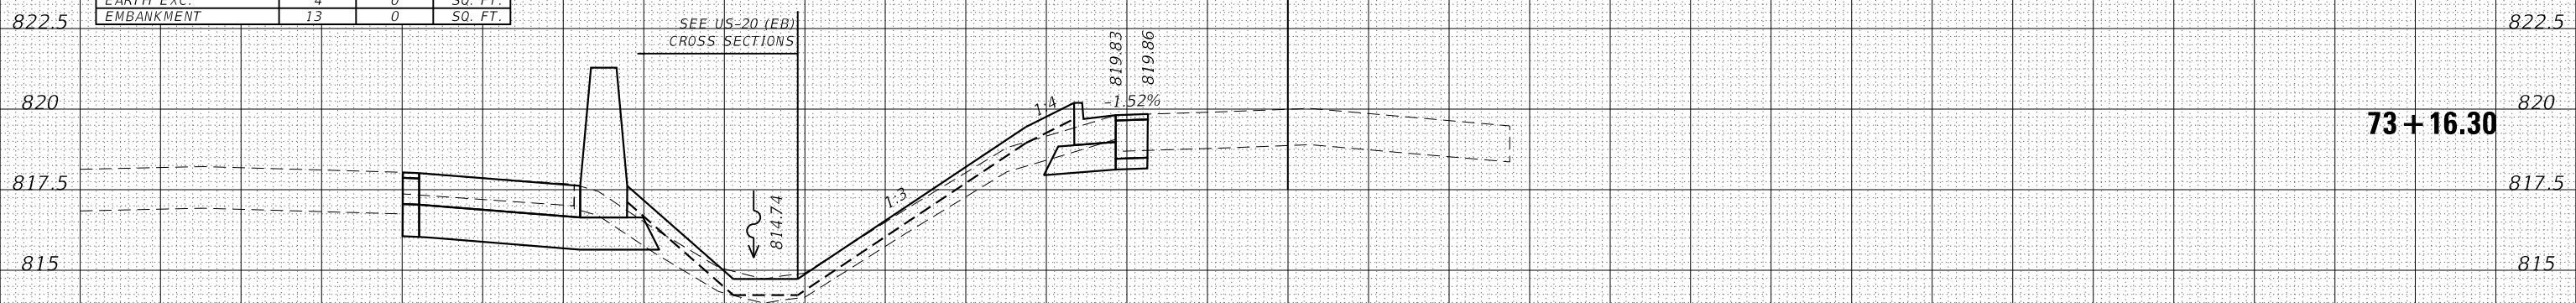

**73 + 00.00**

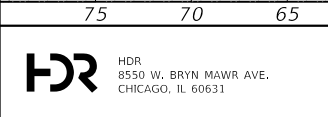

USER NAME = RR0GERS	DESIGNED - AKS	REVISED -
FILE NAME = 5 Scale X5 - Weld Rd	DRAWN - AKS	REVISED -
PLOT SCALE = 10.0000' / in.	CHECKED - DWW	REVISED -
PLOT DATE = 01/03/2019	DATE - 01-03-19	REVISED -

**STATE OF ILLINOIS  
DEPARTMENT OF TRANSPORTATION**

**CROSS SECTIONS  
WELD ROAD**

SCALE: 1"=5'/1"=2.5' SHEET 42 OF 42 SHEETS STA. 73+00.00 TO STA. 73+50.00

F.A.P. RTE.	SECTION	COUNTY	TOTAL SHEETS	SHEET NO.
336/345	14-00446-00-CH	KANE	354	354
CONTRACT NO. 61F57				
FED. ROAD DIST. NO. 1   ILLINOIS   FED. AID PROJECT				