


TYPICAL SECTIONS
FAP 782 (IL 1)

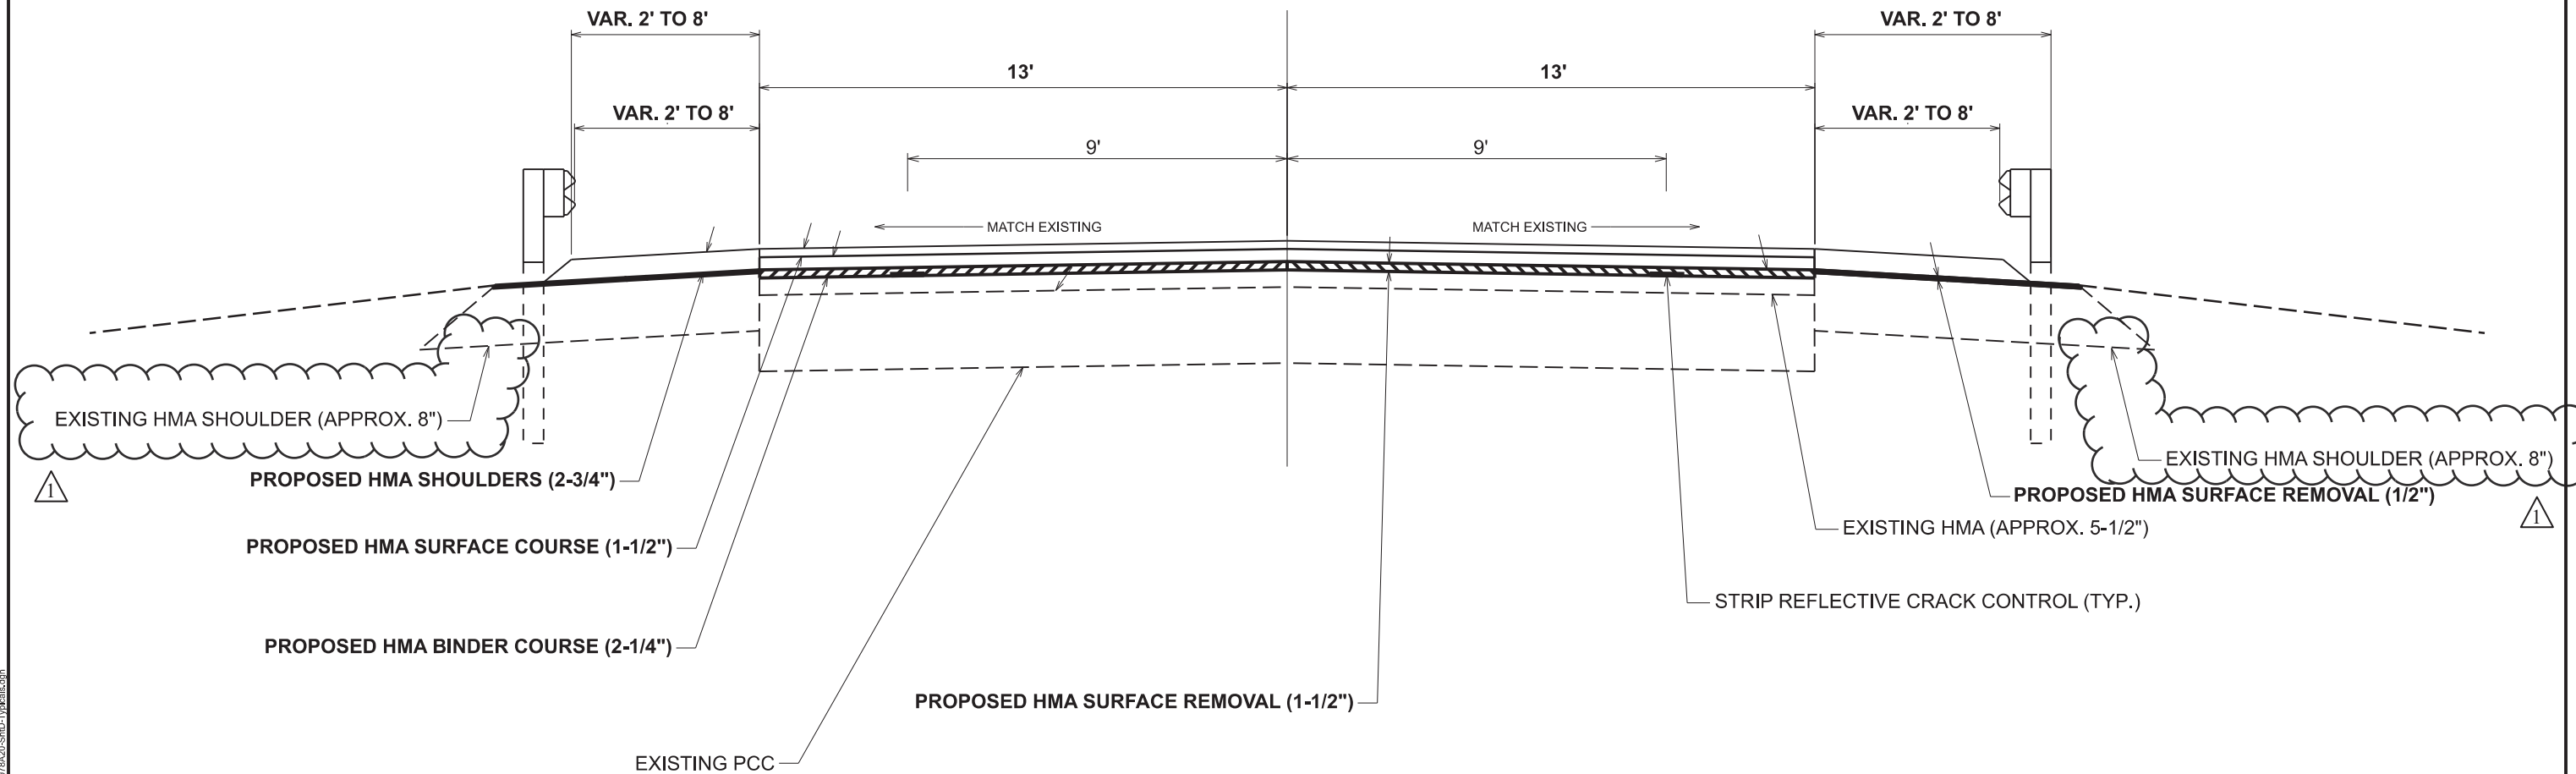

TO BE USED:

STA. 570+35 TO 572+78 STA. 803+00 TO 803+34
STA. 574+26 TO 576+66 STA. 803+86.5 TO 804+21

⚠️ REVISED 2-22-2024

MODEL: TYPICAL.dwg (Sheet)
FILE NAME: P:\projects\782\78200\CADD\Drawings\DOT\Office\Drawings\DOT\78200\Sheet\TYPICAL.dwg

USER NAME = Dacoda.Blockley	DESIGNED -	REVISED -
	DRAWN -	REVISED -
PLOT SCALE = 0.16666633' / in.	CHECKED -	REVISED -
PLOT DATE = 2/22/2024	DATE -	REVISED -

STATE OF ILLINOIS
DEPARTMENT OF TRANSPORTATION

TYPICAL SECTIONS

SCALE: SHEET 10 OF 20 SHEETS STA. TO STA.

F.A.P. RTE.	SECTION	COUNTY	TOTAL SHEETS	SHEET NO.
782	114(RS-3)	GALLATIN	20	10
CONTRACT NO. 78A20				
ILLINOIS FED. AID PROJECT				