
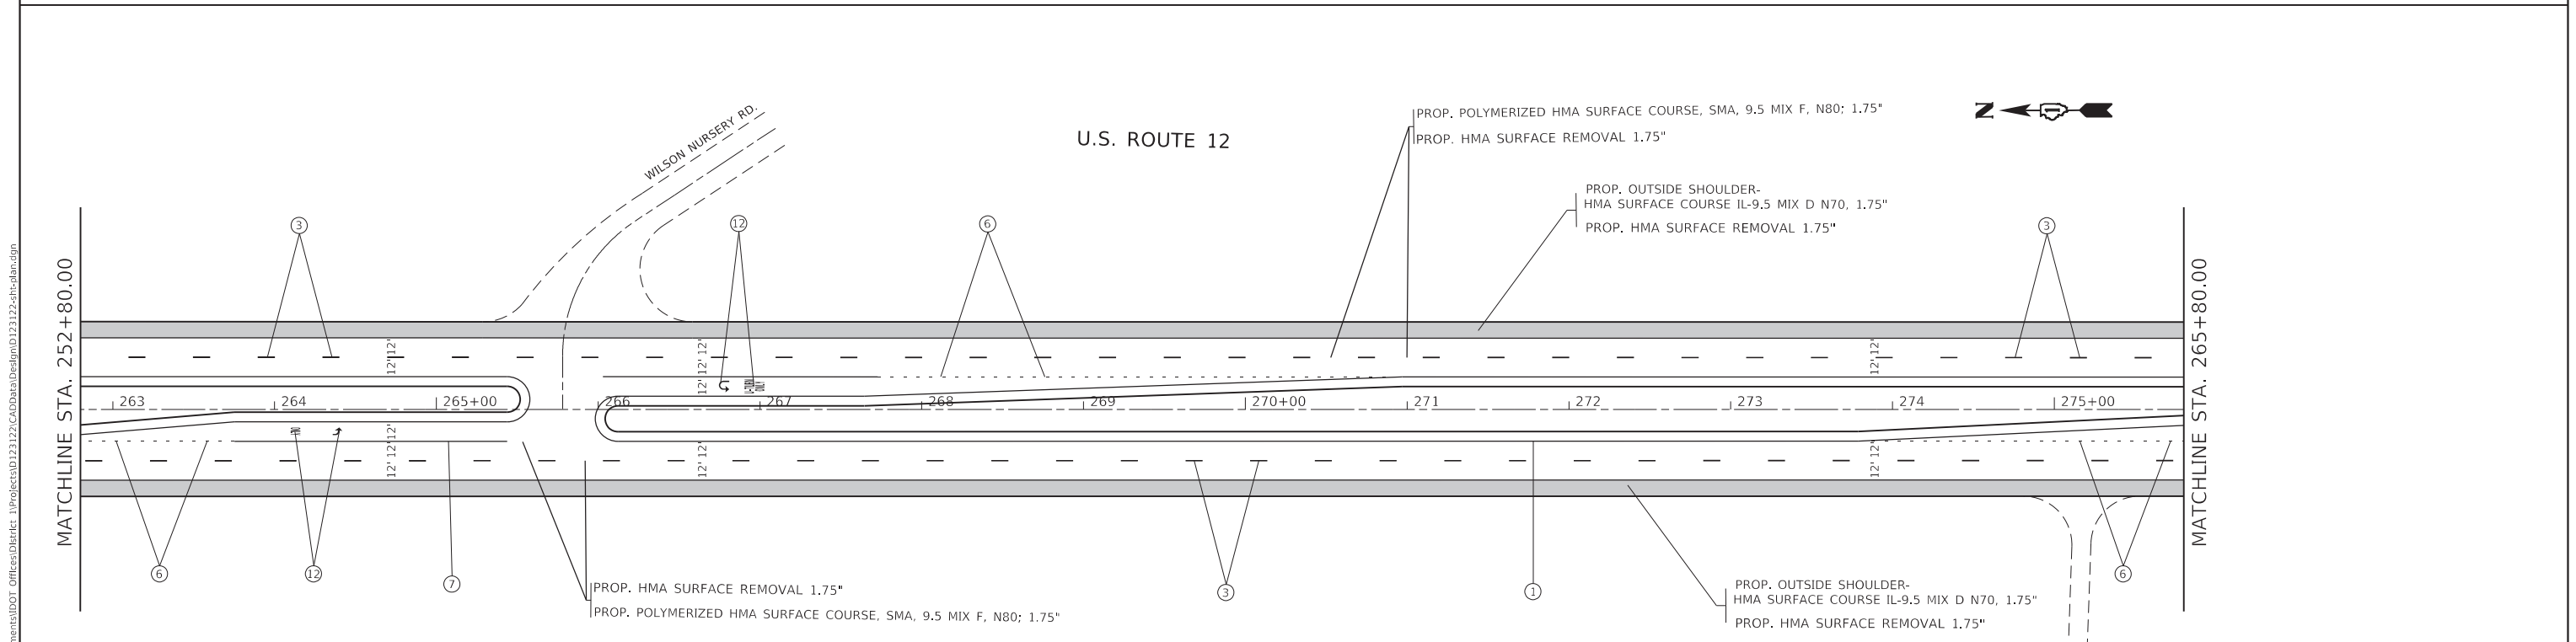


SUMMARY OF QUANTITIES			TOTAL QUANTITIES	CONSTRUCTION TYPE CODE					SUMMARY OF QUANTITIES			TOTAL QUANTITIES	CONSTRUCTION TYPE CODE				
CODE NO	ITEM	UNIT		80% FED 20% STATE LAKE 0005	80% FED 20% STATE MCHENRY 0005	100% STATE LAKE 0005	80% FED 20% STATE LAKE PEDESTRIAN SIGNAL 0021	80% FED 20% STATE MCHENRY PEDESTRIAN SIGNAL 0021	CODE NO	ITEM	UNIT		80% FED 20% STATE LAKE 0005	80% FED 20% STATE MCHENRY 0005	100% STATE LAKE 0005	80% FED 20% STATE LAKE PEDESTRIAN SIGNAL 0021	80% FED 20% STATE MCHENRY PEDESTRIAN SIGNAL 0021
70300221	TEMPORARY PAVEMENT MARKING - LINE 4"-	FOOT	126565	125615	950			* 78000600	THERMOPLASTIC PAVEMENT MARKING - LINE 12"	FOOT	8316	7889	427				
	PAINT																
70300241	TEMPORARY PAVEMENT MARKING - LINE 6"-	FOOT	13841	13426	415			* 78000650	THERMOPLASTIC PAVEMENT MARKING - LINE 24"	FOOT	1543	1222	321				
	PAINT																
70300251	TEMPORARY PAVEMENT MARKING - LINE 8"-	FOOT	4734	4637	97			* 78004635	PERFORMED PLASTIC PAVEMENT MARKING, TYPE D STANDARD-LINE 7"	FOOT	791	791					
	PAINT							* 78009004	MODIFIED URETHANE PAVEMENT MARKING - LINE 4"	FOOT	3842	3842					
70300261	TEMPORARY PAVEMENT MARKING - LINE 12"-	FOOT	8316	7889	427			* 78009005	MODIFIED URETHANE PAVEMENT MARKING - LINE 5"	FOOT	2107	2107					
	PAINT							* 78009012	MODIFIED URETHANE PAVEMENT MARKING - LINE 12"	FOOT	450	450					
70300281	TEMPORARY PAVEMENT MARKING - LINE 24"-	FOOT	1543	1222	321			* 78011040	GROOVING FOR RECESSED PAVEMENT MARKING - 8"	FOOT	791	791					
	PAINT							* 78100100	RAISED REFLECTIVE PAVEMENT MARKER	EACH	4110	4100	10				
70306120	TEMPORARY PAVEMENT MARKING - LINE 4" -	FOOT	15575	14958	617			78300200	RAISED REFLECTIVE PAVEMENT MARKER REMOVAL	EACH	4110	4100	10				
	TYPE III TAPE																
* 78000100	THERMOPLASTIC PAVEMENT MARKING - LETTERS AND SYMBOLS	SO FT	3164	2995	169			78300202	PAVEMENT MARKING REMOVAL - WATER BLASTING	SO FT	66790	65004	1786				
* 78000200	THERMOPLASTIC PAVEMENT MARKING - LINE 4"	FOOT	126565	125615	950			* 81028200	UNDERGROUND CONDUIT, GALVANIZED STEEL, 2" DIA.	FOOT	180				180		
* 78000400	THERMOPLASTIC PAVEMENT MARKING - LINE 6"	FOOT	13841	13426	415			* 85000200	MAINTENANCE OF EXISTING TRAFFIC SIGNAL INSTALLATION	EACH	4			4			
* 78000500	THERMOPLASTIC PAVEMENT MARKING - LINE 8"	FOOT	4734	4637	97			* 87301215	ELECTRIC CABLE IN CONDUIT, SIGNAL NO. 14 2C	FOOT	1407				1407		
								* 87301225	ELECTRIC CABLE IN CONDUIT, SIGNAL NO. 14 3C	FOOT	1108				1108		

△ REVISOR SHEET 2/28/2024

* = SPECIALTY ITEMS
 △ = NON-PARTICIPATING WORK (100% STATE)

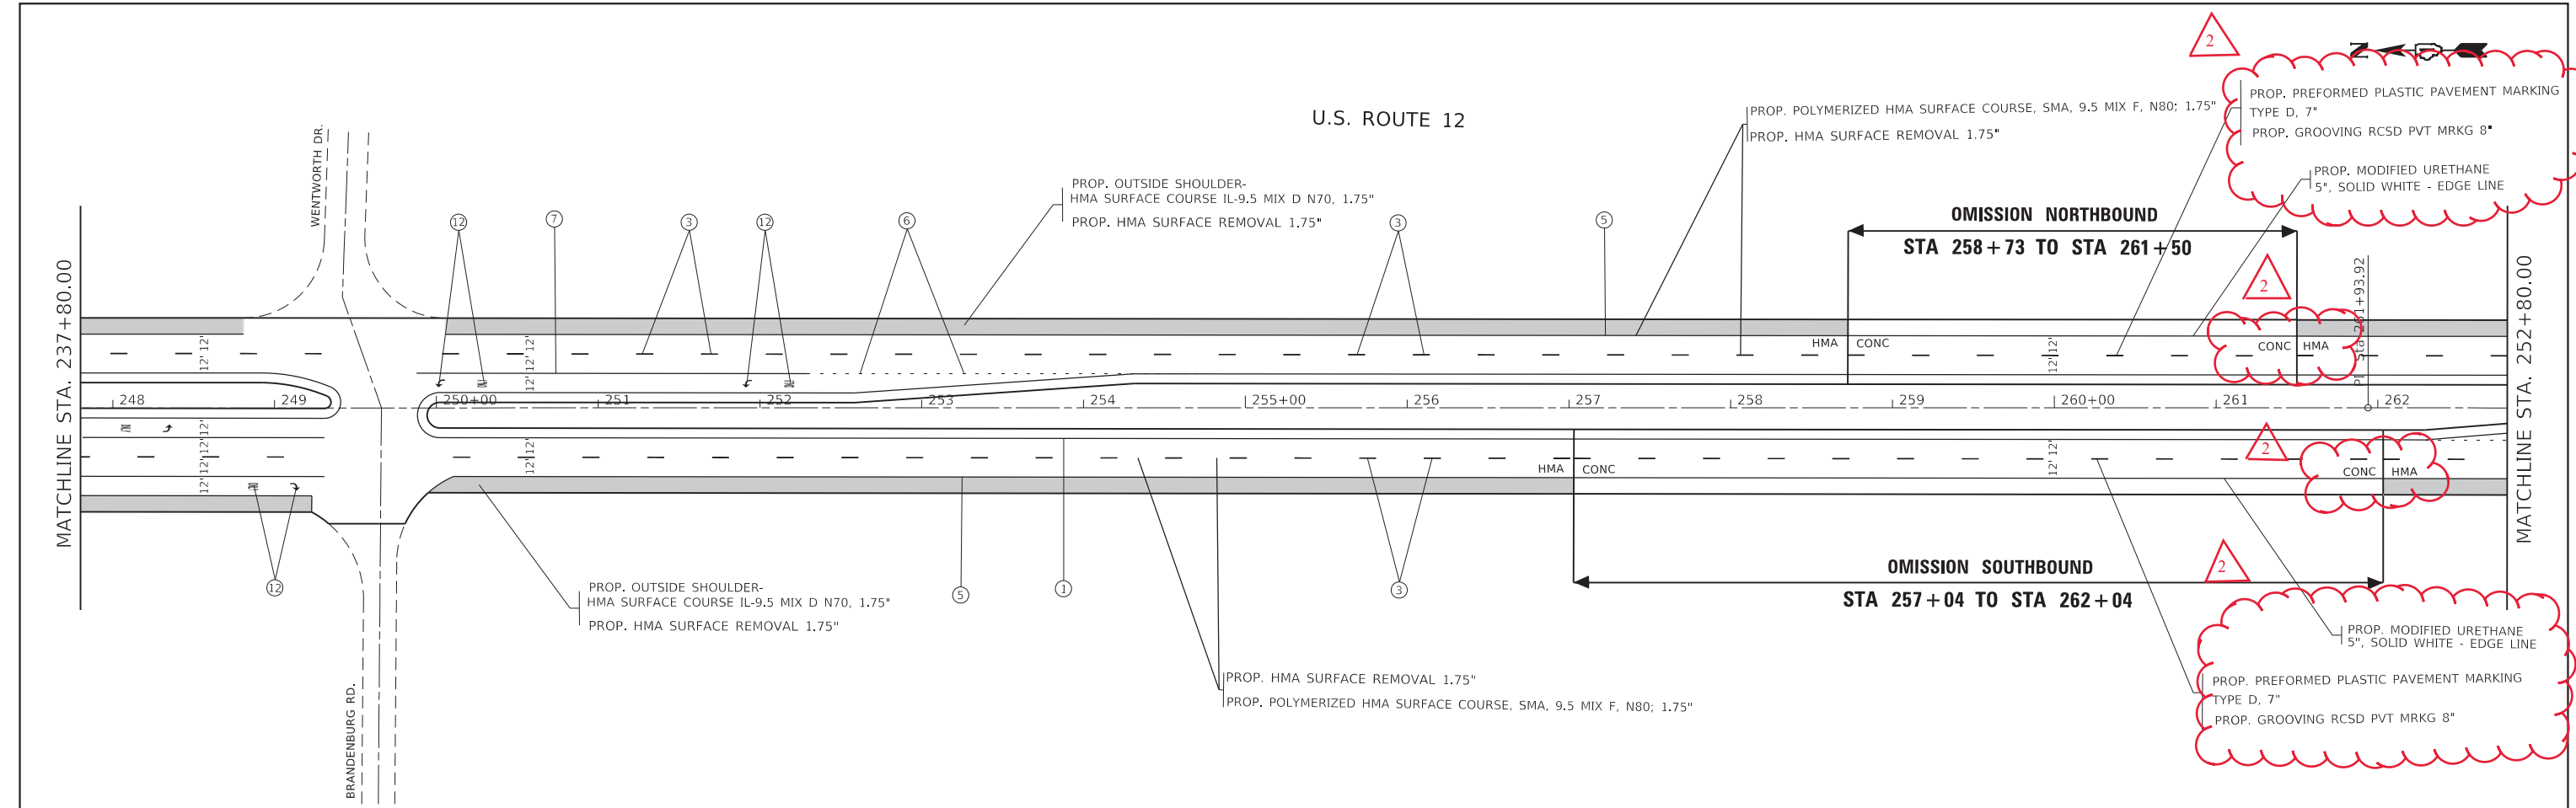


LEGEND: PROPOSED PAVEMENT STRIPING

① * 4" SOLID, YELLOW	⑤ * 4", SOLID, WHITE - EDGE LINE	⑨ * 12", SOLID, WHITE	⑬ * LINE 12", SOLID, CROSSWALK
② * 4", DOUBLE, YELLOW CENTERLINE	⑥ * 6", TURN LANE SKIP, WHITE -	⑩ * 12", SOLID, YELLOW	
③ * 4", SKIP-DASH, WHITE	⑦ * 6", SOLID, WHITE	⑪ * 24", SOLID, WHITE - STOP LINES	
④ * 4", SKIP-DASH, YELLOW	⑧ * 8", SOLID, WHITE	⑫ * LETTERS AND SYMBOLS, WHITE	

REVIS  **WA 2/28/2024**

MODEL: Default
 FILE: \\nas01\paw_bentley.com\PI\DOT\Documents\DOT_Offices\Bartlett_1\Projects\12122\CO\Drawings\Drawings\12122-Sub-Plan.dgn

USER NAME = Wendy.Andonayre	DESIGNED -	REVIS  WA 2/28/24
PLOT SCALE = 100.0000' / in.	DRAWN -	REVIS -
PLOT DATE = 2/28/2024	CHECKED -	REVIS -
	DATE -	REVIS -

**STATE OF ILLINOIS
DEPARTMENT OF TRANSPORTATION**

**ROADWAY PLAN
IL-59 /US 12 (RAND RD) FROM STATE PARK /EAST ST. TO N. OF IL 120**

F.A.P. RTE. 334	SECTION FAP 0334 22 RS	COUNTY LAKE & MCHENRY	TOTAL SHEETS 59	SHEET NO. 17
CONTRACT NO. 62T59				
ILLINOIS FED. AID PROJECT				

SCALE: SHEET OF SHEETS STA. TO STA.