

**STATE OF ILLINOIS  
DEPARTMENT OF TRANSPORTATION**

F.A.P. RTE.	SECTION	COUNTY	TOTAL SHEETS	SHEET NO.
304	266BR-1-I-8	CALHOUN	3	1
		ILLINOIS	CONTRACT NO. 76R56	

03-08-2024 LETTING ITEM 142

**INDEX OF SHEETS**



1. COVER SHEET
2. GENERAL NOTES, HIGHWAY STANDARDS AND TYPICAL WORK ORDER FORMS
3. SUMMARY OF QUANTITIES

# PROPOSED HIGHWAY PLANS

**FAP ROUTE 304 (IL 16/IL 100)  
SECTION 266BR-1-I-8  
REPAIR & MAINTENANCE  
OF ELECTRICAL EQUIPMENT  
JOE PAGE BRIDGE  
CALHOUN COUNTY**

C-98-131-22

D-98-099-22

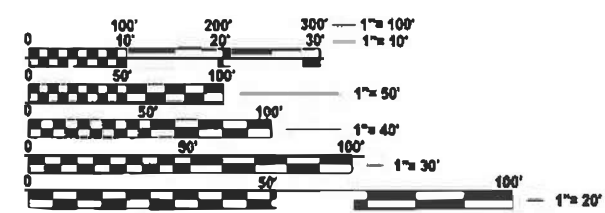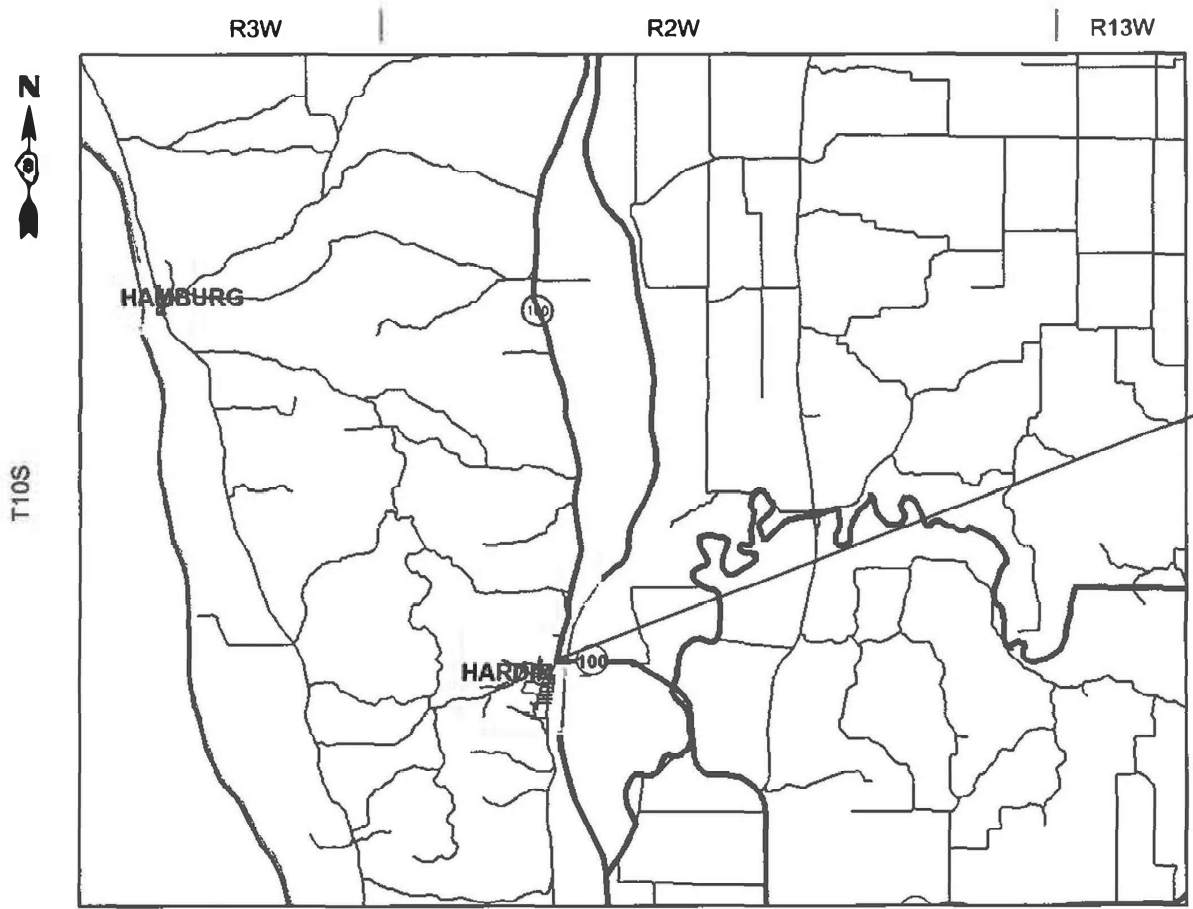

FULL SIZE PLANS HAVE BEEN PREPARED USING STANDARD ENGINEERING SCALES. REDUCED SIZED PLANS WILL NOT CONFORM TO STANDARD SCALES. IN MAKING MEASUREMENTS ON REDUCED PLANS, THE ABOVE SCALES MAY BE USED.

**J.U.L.I.E.**  
JOINT UTILITY LOCATION INFORMATION FOR EXCAVATION  
1-800-892-0123  
OR 811

**PROJECT ENGINEER: CHERYL KEPLAR  
PROJECT MANAGER: CRAIG POETTKER**

**CONTRACT NO. 76R56**

**PROJECT LOCATION  
SN 031-0001**

**STATE OF ILLINOIS  
DEPARTMENT OF TRANSPORTATION**

SUBMITTED June 14 2023  
*Kirk A. Brown*  
REGIONAL ENGINEER

August 18, 2023  
*Joe A. Etk*  
ENGINEER OF DESIGN AND ENVIRONMENT

August 18, 2023  
*Steph M. Smith*  
DIRECTOR OF HIGHWAYS PROJECT IMPLEMENTATION

**PRINTED BY THE AUTHORITY  
OF THE STATE OF ILLINOIS**



Electrical Maintenance Work Order

Work Order Number

GENERAL NOTES

1. THE LOCATIONS OF THE REPAIR AREAS SHALL BE DETERMINED BY THE ENGINEER/DEPARTMENT.
2. NO MATERIAL SHALL BE LEFT ON OR NEAR THE ROADWAY DURING NON-WORKING HOURS.
3. ANY WORK ORDER MAY BE CANCELLED AT THE ENGINEER'S/DEPARTMENT'S DISCRETION.

HIGHWAY STANDARDS

000001-08  
001006

Contractor		Date Issued	
City/County		Date Completed	
Location		Date Submitted for Payment	

**Work to be Performed:**

**Special Instructions:**

Is work to be performed as a result of an accident?  Yes  No

Accident reference number:

<b>Work Authorized By</b>	<b>Date</b>	<b>Work Inspected By</b>	<b>Date</b>	<b>Payment Authorized By</b>	<b>Date</b>

**Labor**

Worker Classification	Number of Workers	Hours Worked	Quantity

**Equipment Used**

**Material Used**

Description (Model, Year, Capacity, etc.)	Number of Hours	Description	Quantity

Contractor's Field Supervisor \_\_\_\_\_

76R56 Electrical Maintenance Work Order

REV. - MS

MODEL: internal: solids (Sheet)  
 FILE NAME: p:\work\p\work\com\p\work\documents\DOT\Office\District 8\ORSD\Project\387666\CA\Drawings\76R56-eh-gencor-2p1

USER NAME = Kevin.Lewis	DESIGNED -	REVISED -	
	DRAWN -	REVISED -	
PLOT SCALE = 0.16666633 / in.	CHECKED -	REVISED -	
PLOT DATE = 6/21/2023	DATE -	REVISED -	

**STATE OF ILLINOIS  
DEPARTMENT OF TRANSPORTATION**

GENERAL NOTES  
TYPICAL WORK ORDER FORM

SCALE: 1"=50'    SHEET 0 OF 1 SHEETS    STA. \_\_\_+\_\_\_ TO STA. \_\_\_+\_\_\_

F.A.P. RTE.	SECTION	COUNTY	TOTAL SHEETS	SHEET NO.
304	266BR-1-8	CALHOUN	3	2
CONTRACT NO. 76R56			ILLINOIS FED. AID PROJECT	

MODEL: s:\1 (Sheet)  
 FILE NAME: p:\bids\pca\jerry.com\PROJECT\Documents\DOT Office\District 8\ORD Project\B7656\CADD\B7656-14-8.dgn

CODE NO.	ITEM	UNIT	TOTAL QUANTITY	CONSTR. CODE
				UTILITY
				100% STATE
				0043
				S.N. 031-0001
X0327495	JOURNEYMAN ELECTRICIAN	HOUR	100	100
X0327496	APPRENTICE ELECTRICIAN	HOUR	25	25
X0327497	PICK-UP TRUCK	HOUR	50	50
X1400188	MAIN DRIVE CONTROLLER	EACH	1	1

USER NAME = Kevin.Lewis	DESIGNED -	REVISED -
PLOT SCALE = 0.16666633' / in.	DRAWN -	REVISED -
PLOT DATE = 6/21/2023	CHECKED -	REVISED -
	DATE -	REVISED -

**STATE OF ILLINOIS  
 DEPARTMENT OF TRANSPORTATION**

**SUMMARY OF QUANTITIES**

SCALE: 1"=50'      SHEET 0 OF 1 SHEETS      STA. \_\_\_+\_\_\_ TO STA. \_\_\_+\_\_\_

F.A.P. RTE.	SECTION	COUNTY	TOTAL SHEETS	SHEET NO.
304	266BR-14-8	CALHOUN	3	3
			CONTRACT NO. 76R56	
ILLINOIS FED. AID PROJECT				