

F.A.I. RTE.	SECTION	COUNTY	TOTAL SHEETS	SHEET NO.
94	2005-048 L	COOK	85	76


STA. 2003+00.00 TO STA. 2365+00.00

FED. ROAD DIST. NO. ILLINOIS FED. AID PROJECT

60A23

DATE	BY

SURVEYED
 GRADES CHECKED
 ELEM. NOTED
 STRUCTURE NOTATIONS CHECKED
 NOTE BOOK NO.

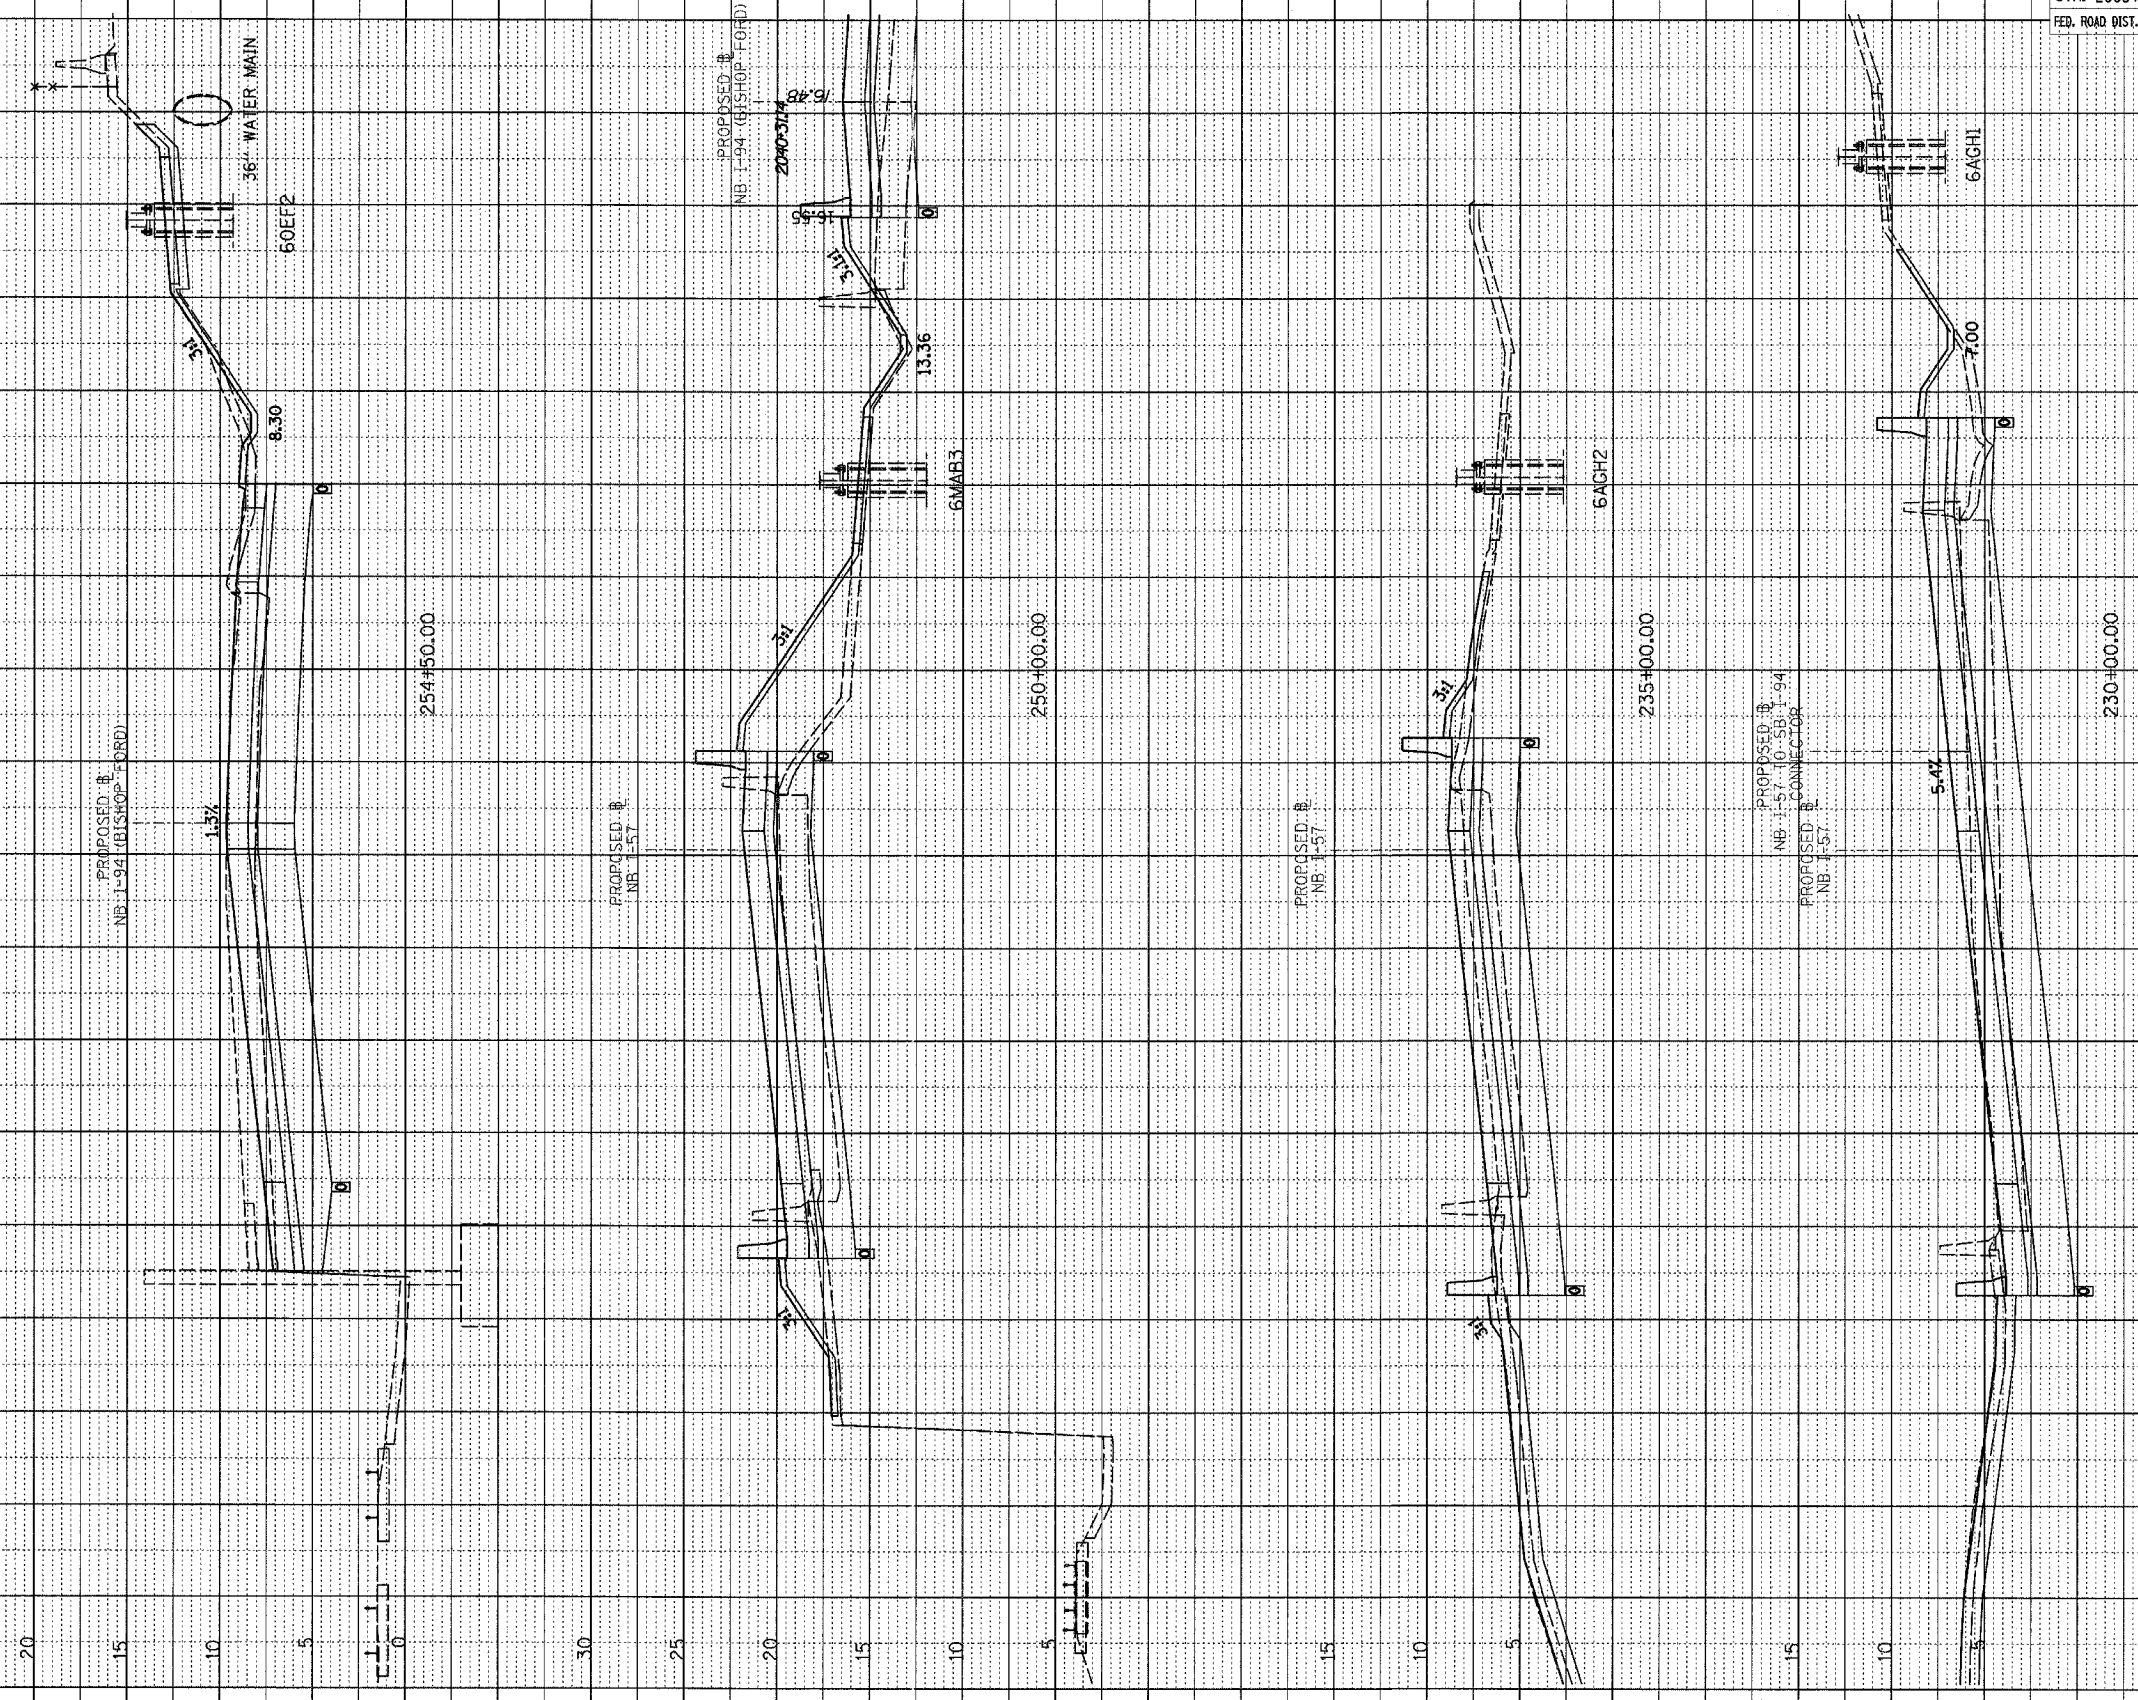

FOR INFORMATION ONLY

