


| F.A.T. RTE. | SECTION | COUNTY | TOTAL SHEETS | SHEET NO. |
|---------------------|------------|--------------------|------------------|-----------|
| 94 | 2005-048 L | COOK | 85 | 80 |
| STA. 2003+00.00 | | TO STA. 2365+00.00 | | |
| FED. ROAD DIST. NO. | | ILLINOIS | FED. AID PROJECT | |
| 60A23 | | | | |

| PROFILE | REVISIONS | DATE |
|--------------------------|--------------------------|------------|
| NO. _____ | BY _____ | DATE _____ |
| NOTE BOOK _____ | PLOTTED _____ | |
| STRUCTURE NOTATION _____ | GRADES CHECKED _____ | |
| | STRUCTURE NOTATION _____ | |

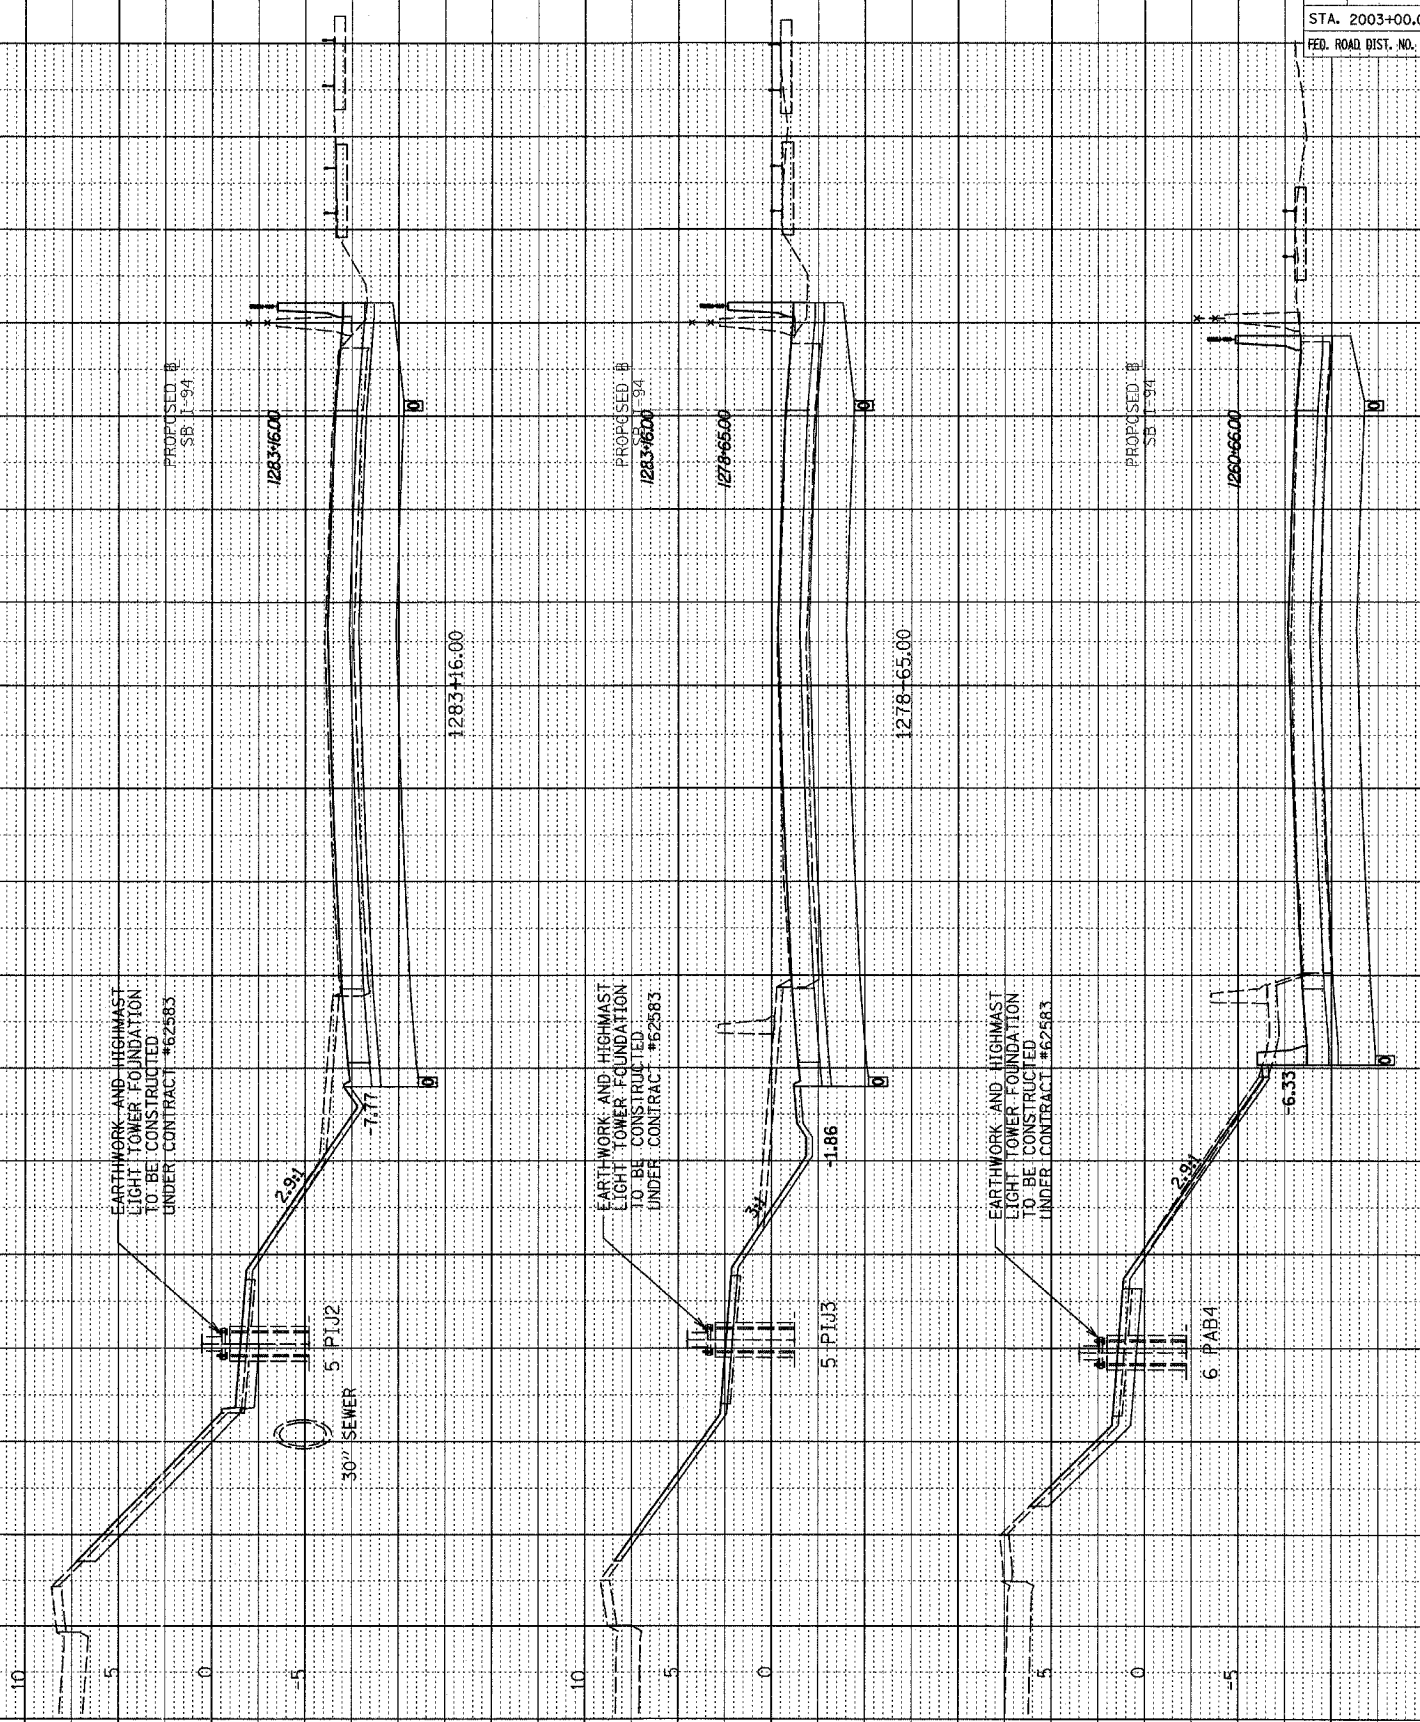

FOR INFORMATION ONLY

