


PROFILE SHEET  
 NO. \_\_\_\_\_  
 DATE \_\_\_\_\_  
 BY \_\_\_\_\_  
 SUPERVISOR \_\_\_\_\_  
 CHECKED \_\_\_\_\_  
 STRUCTURE NOTATION CHD



F.A.I. RTE.	SECTION	COUNTY	TOTAL SHEETS	SHEET NO.
94	2005-048 L	COOK	85	84
STA. 2003+00.00 TO STA. 2365+00.00				
FED. ROAD DIST. NO.		ILLINOIS FED. AID PROJECT		

60A23

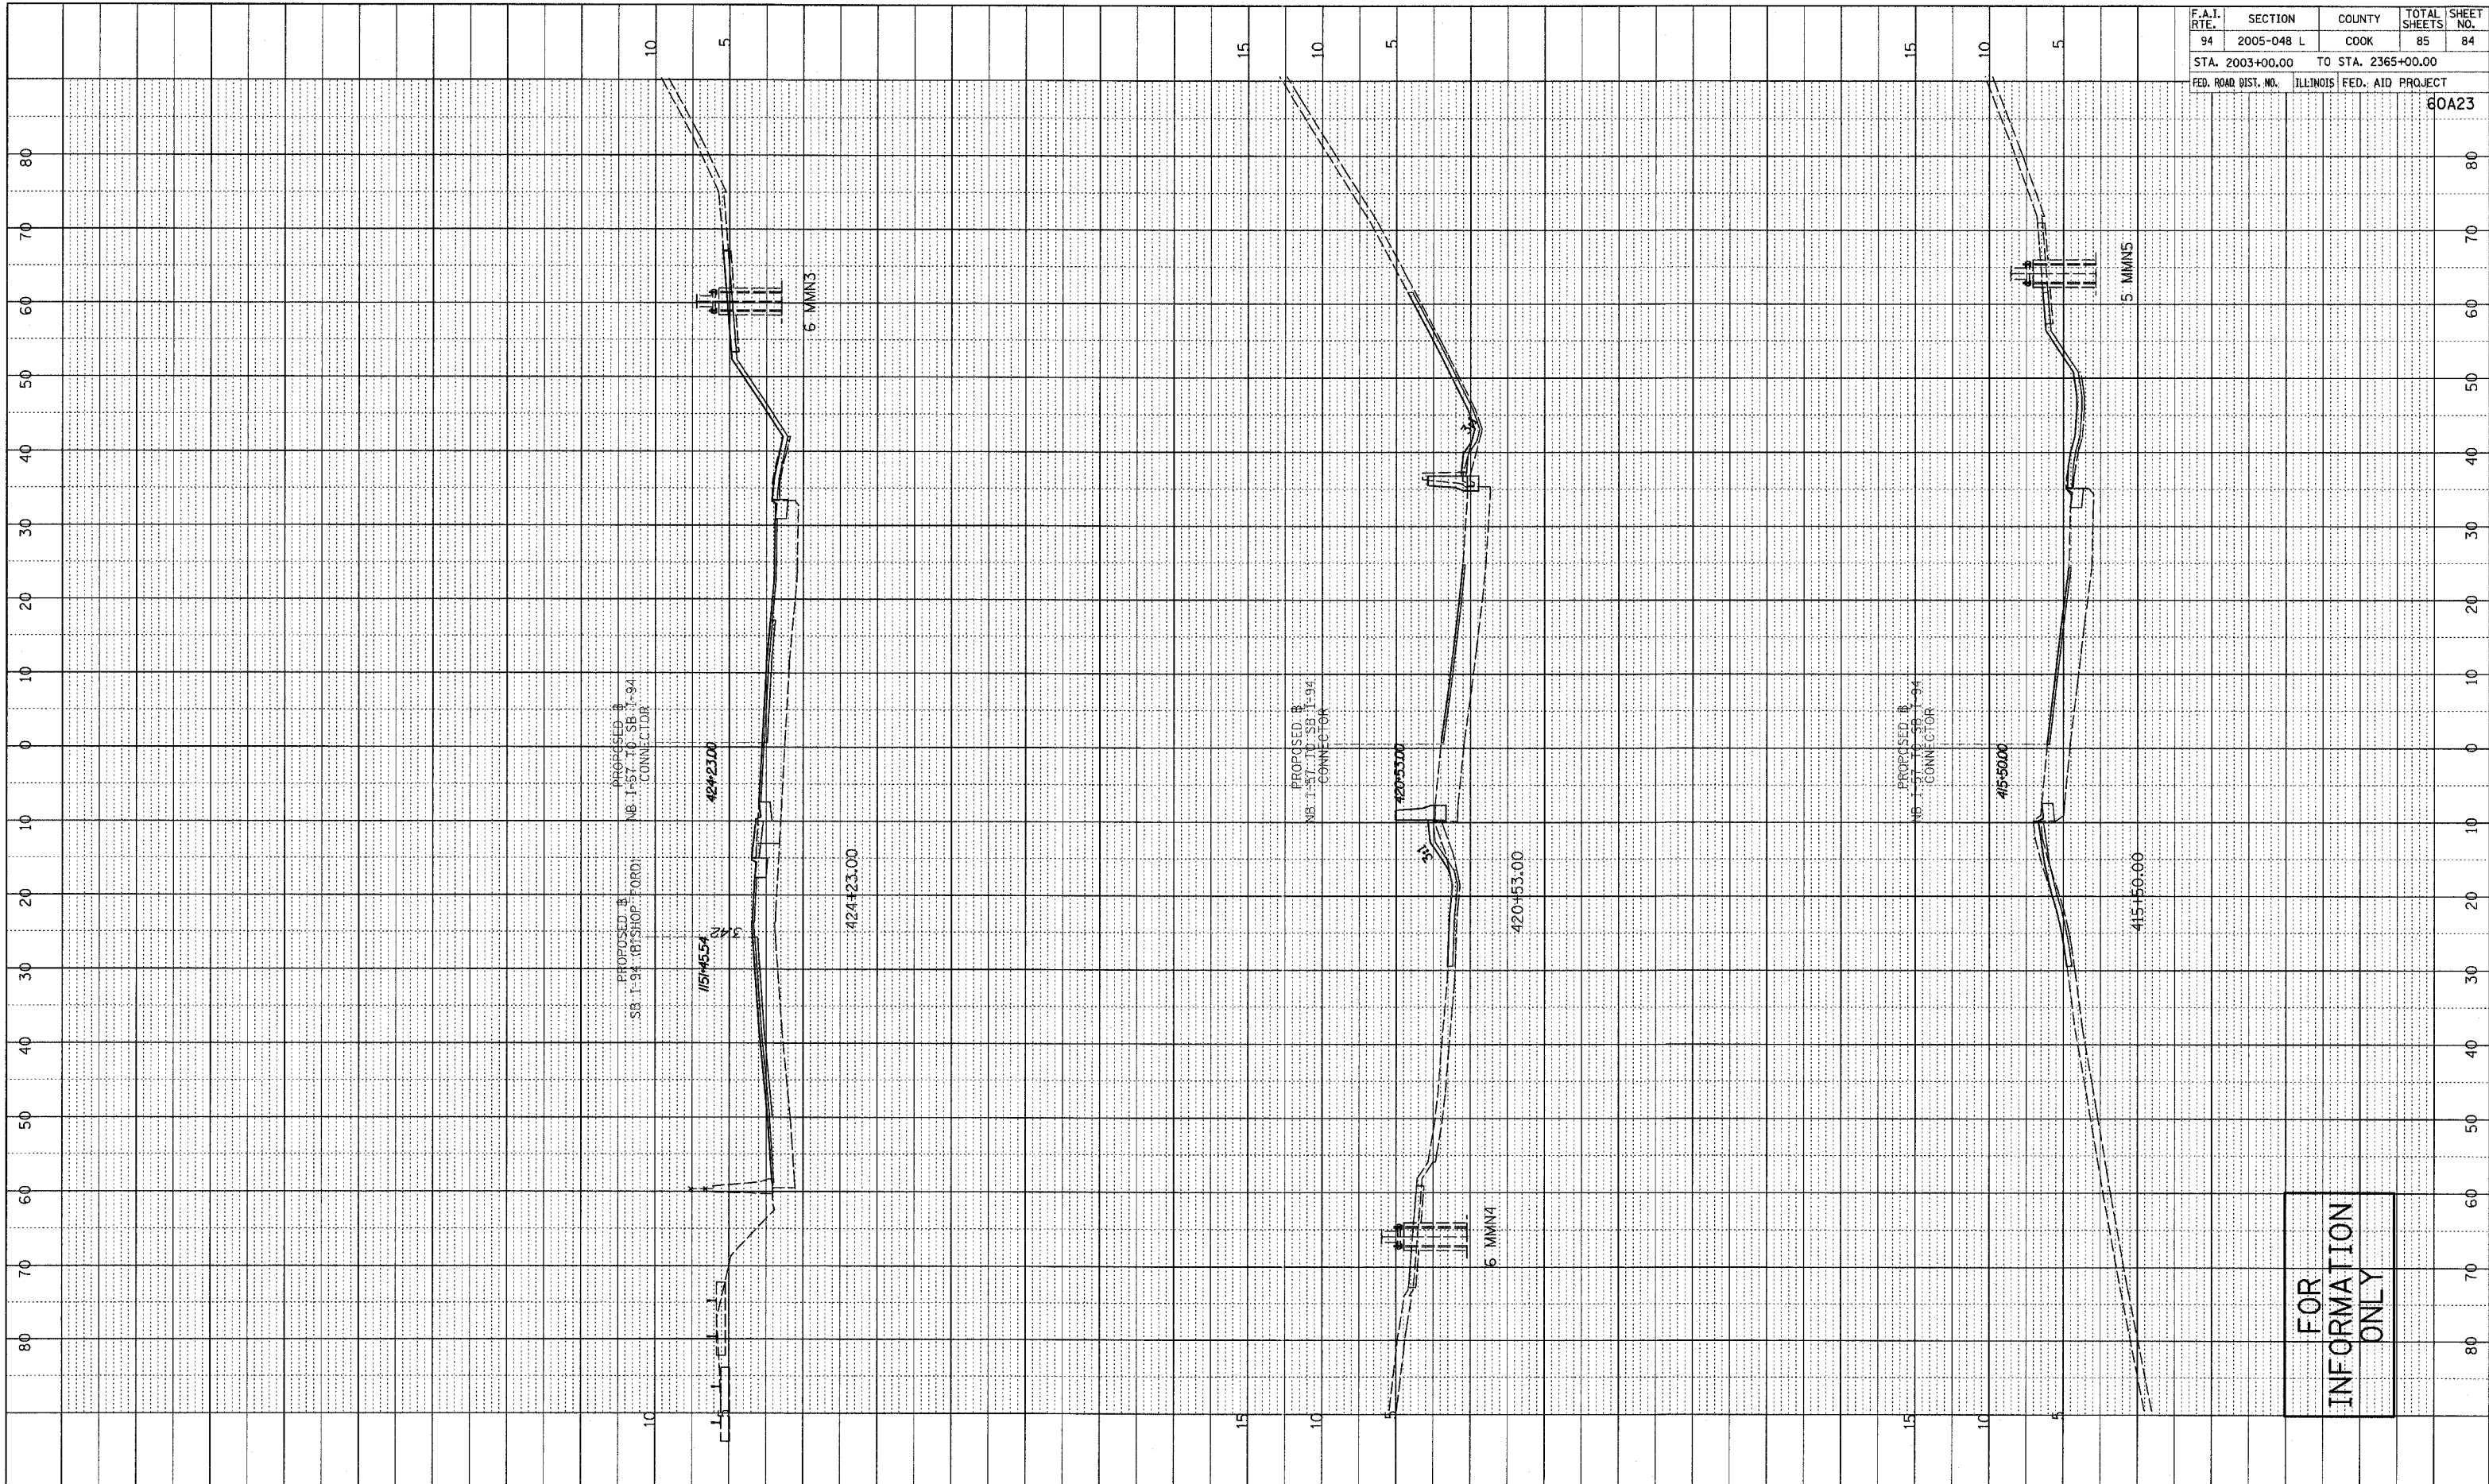

FOR INFORMATION ONLY

TYLIN INTERNATIONAL

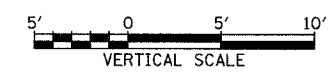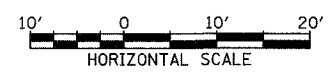

EB I-57 TO I-94 (BISHOP FORD FWY)  
STA. 420+50 TO STA. 424+23