


ROUTE	SECTION	COUNTY	TOTAL SHEETS	SHEET NUMBER
FAP 338	2006-0111	DuPAGE	7	6

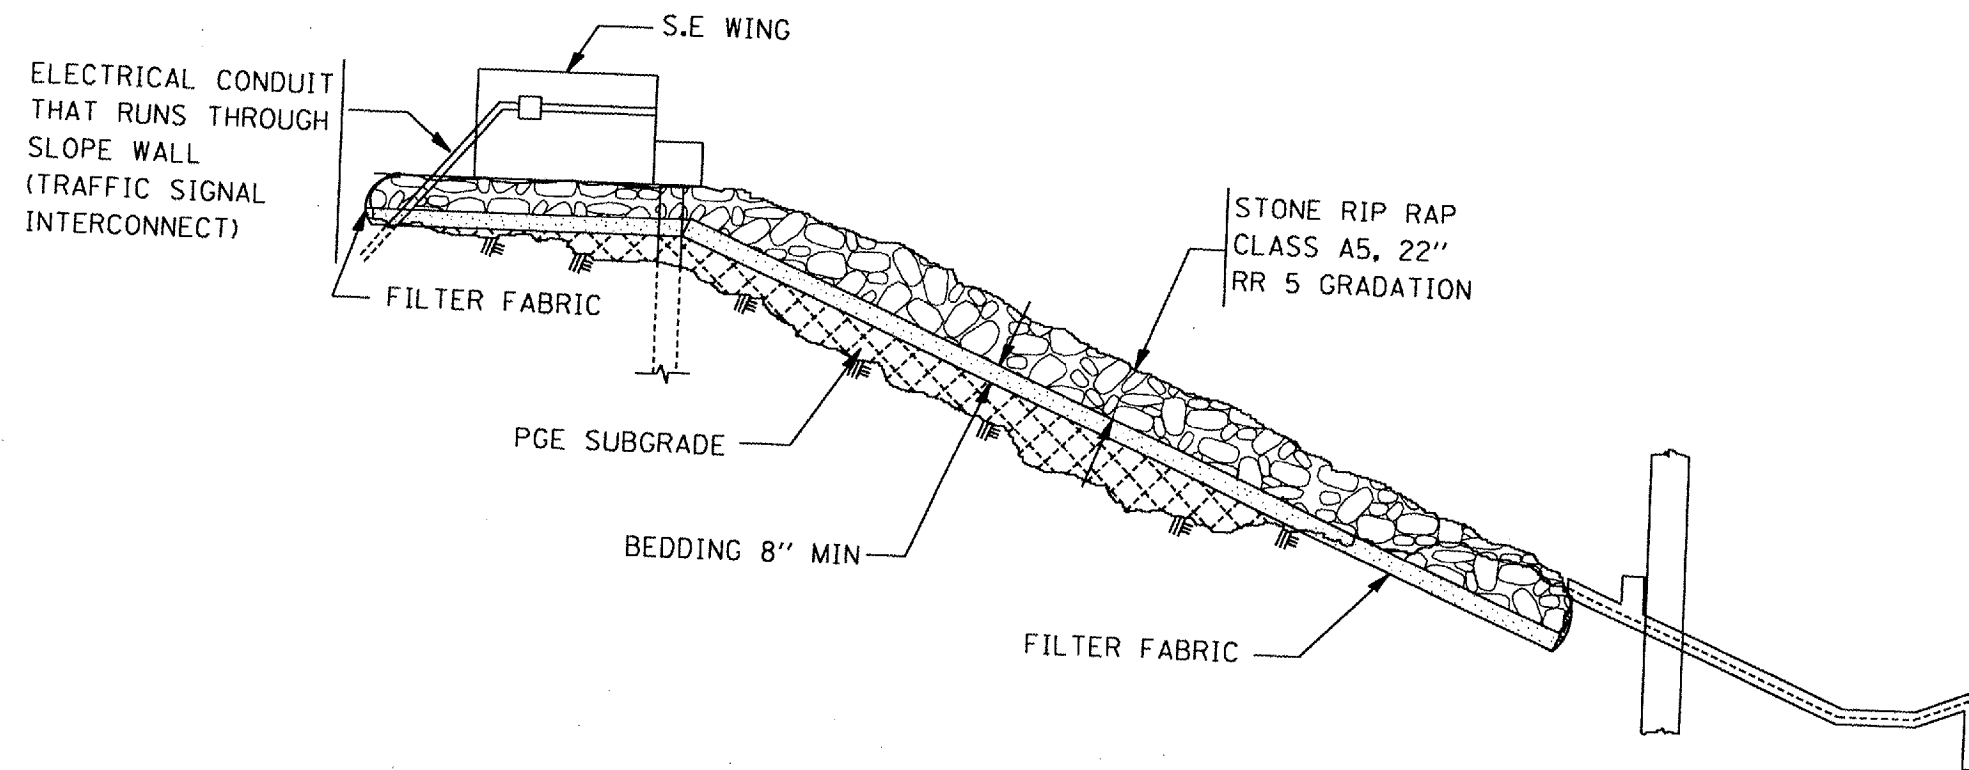

ILLINOIS DEPARTMENT OF  
TRANSPORTATION

RIP RAP CROSS SECTION