


REF-
REF-
REF-

CONTRACT 60836

| F.A.P. RTE. | SECTION | COUNTY | TOTAL SHEETS | SHEET NO. |
|---|-----------------|---------------|--------------|-----------|
| 531 | 2006-012 PCC-PP | WILL | 8 | 3 |
| STA. 0+46 | | TO STA. 16+48 | | |
| FED. ROAD DIST. NO. 1 ILLINOIS FED. AID PROJECT | | | | |

FOR INFORMATION ONLY

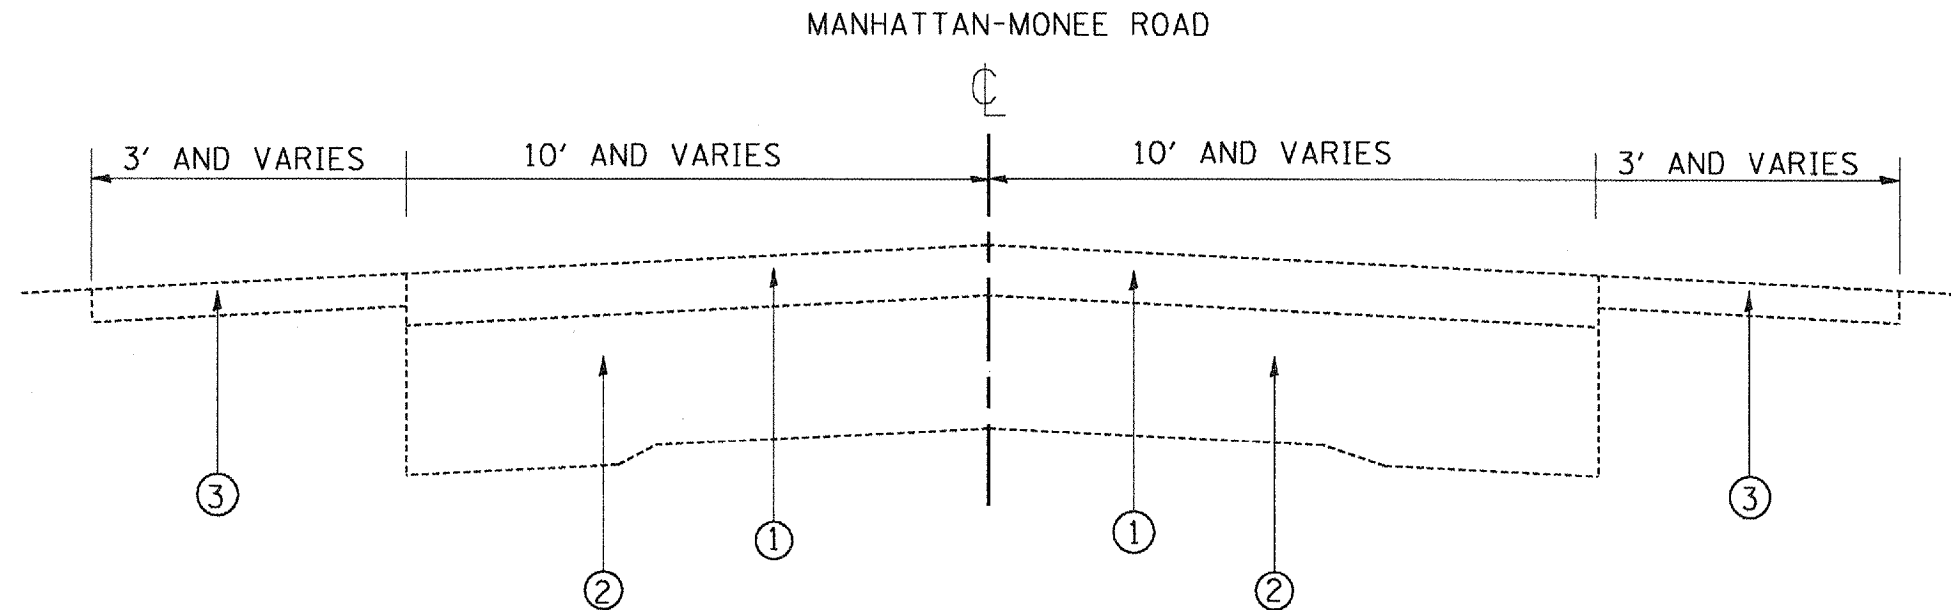

LEGEND

- ① EXISTING HMA SURFACE, ± 3"
- ② EXISTING PCC BASE COURSE, 9"-6"-9"
- ③ EXISTING AGGREGATE SHOULDER

EXISTING TYPICAL SECTION
STA 0+00 TO 110+00

HMA MIXTURE REQUIREMENTS

| CLASS D PATCH ALL TYPES | MIXTURE TYPE | AC TYPE | AIR VOIDS (%) |
|-------------------------|--|------------|---------------|
| TOP 2" | HOT-MIX ASPHALT SURFACE COURSE, MIX D, N70 (IL 9.5 MM) | PG 64-22 | 4% @ 70 GYR |
| BOTTOM 7" | HOT-MIX ASPHALT BINDER COURSE, IL-19.0, N70 | PG 64-22 • | 4% @ 70 GYR |

• WHEN RAP EXCEEDS 20 %, THE NEW ASPHALT BINDER IN THE MIX SHALL BE PG 58-22

| REVISIONS | | ILLINOIS DEPARTMENT OF TRANSPORTATION |
|-----------|------|---|
| NAME | DATE | |
| | | <p align="center">MANHATTAN-MONEE ROAD TYPICAL SECTION</p> <p>SCALE: VERT. NONE HORIZ. DATE 12/19/2006</p> <p>DRAWN BY: RK CHECKED BY:</p> |
| | | |
| | | |
| | | |
| | | |
| | | |