


ROUTE FAI 55	SECTION 2006-0361	COUNTY COOK	TOTAL SHEETS 15	SHEET NUMBER 6
-----------------	----------------------	----------------	--------------------	-------------------

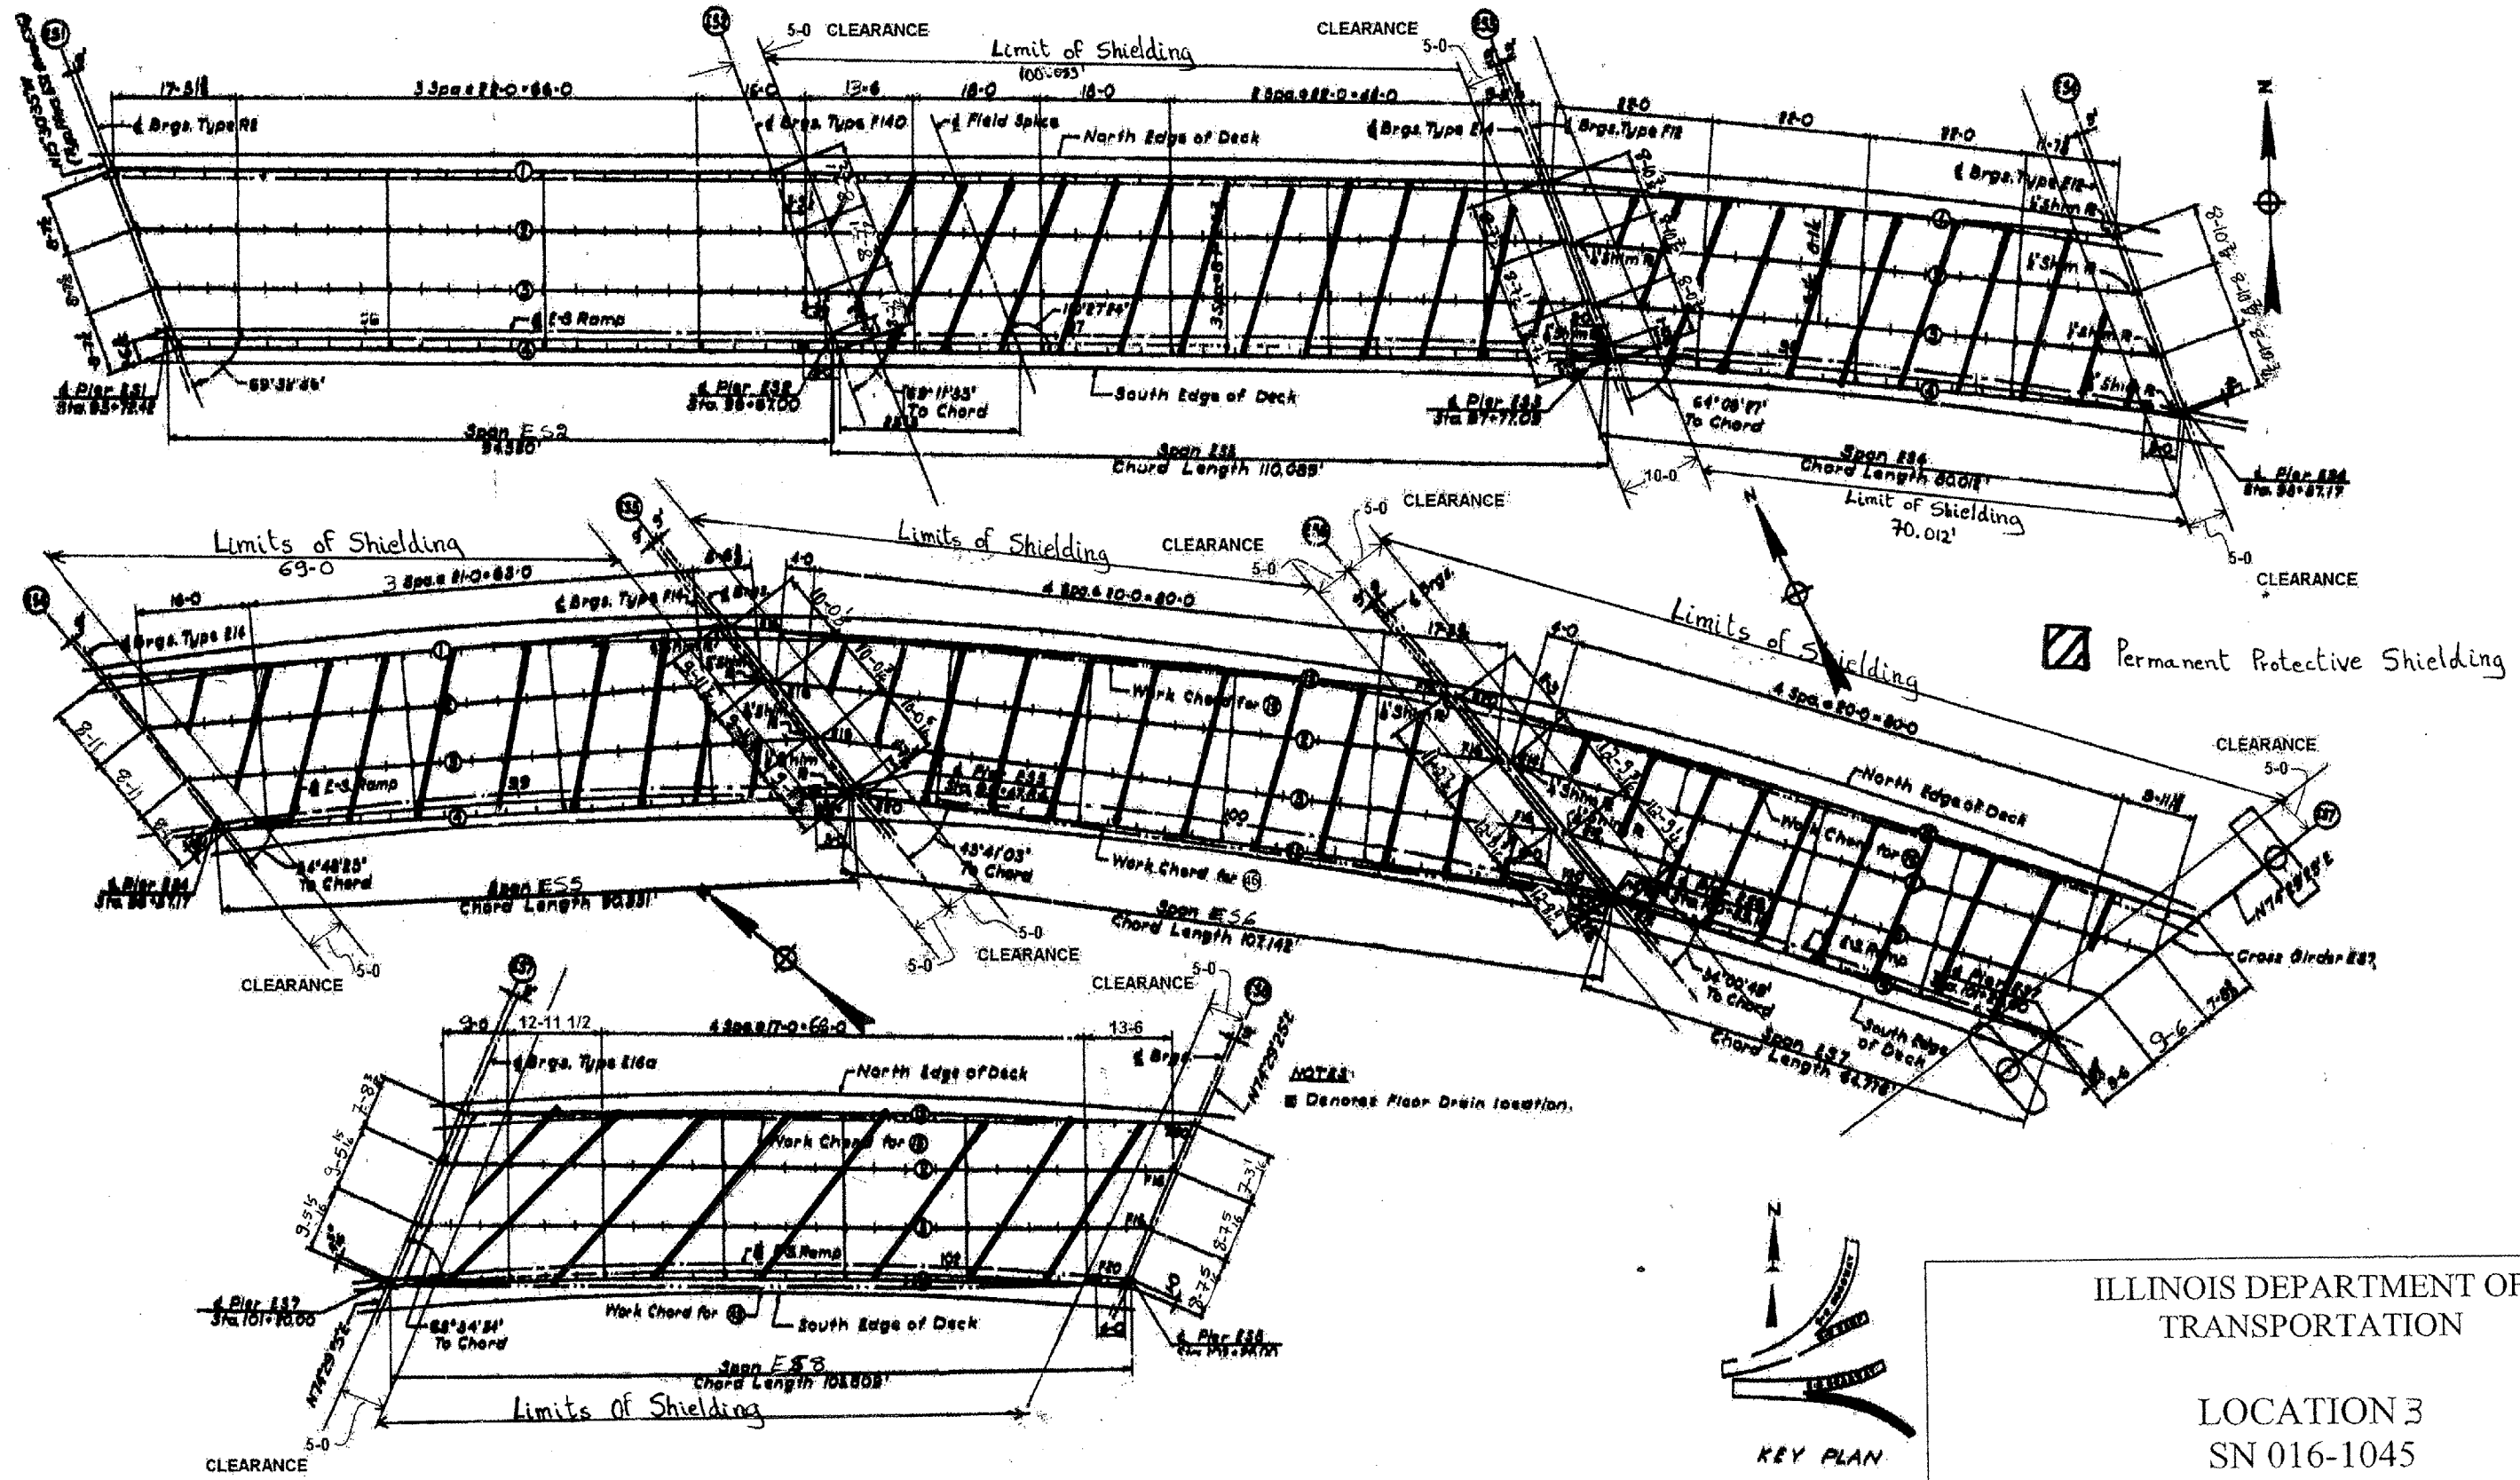

ILLINOIS DEPARTMENT OF  
TRANSPORTATION

LOCATION 3  
SN 016-1045