






ROUTE FAI 55	SECTION 2006-0361	COUNTY COOK	TOTAL SHEETS 15	SHEET NUMBER 7
-----------------	----------------------	----------------	--------------------	-------------------

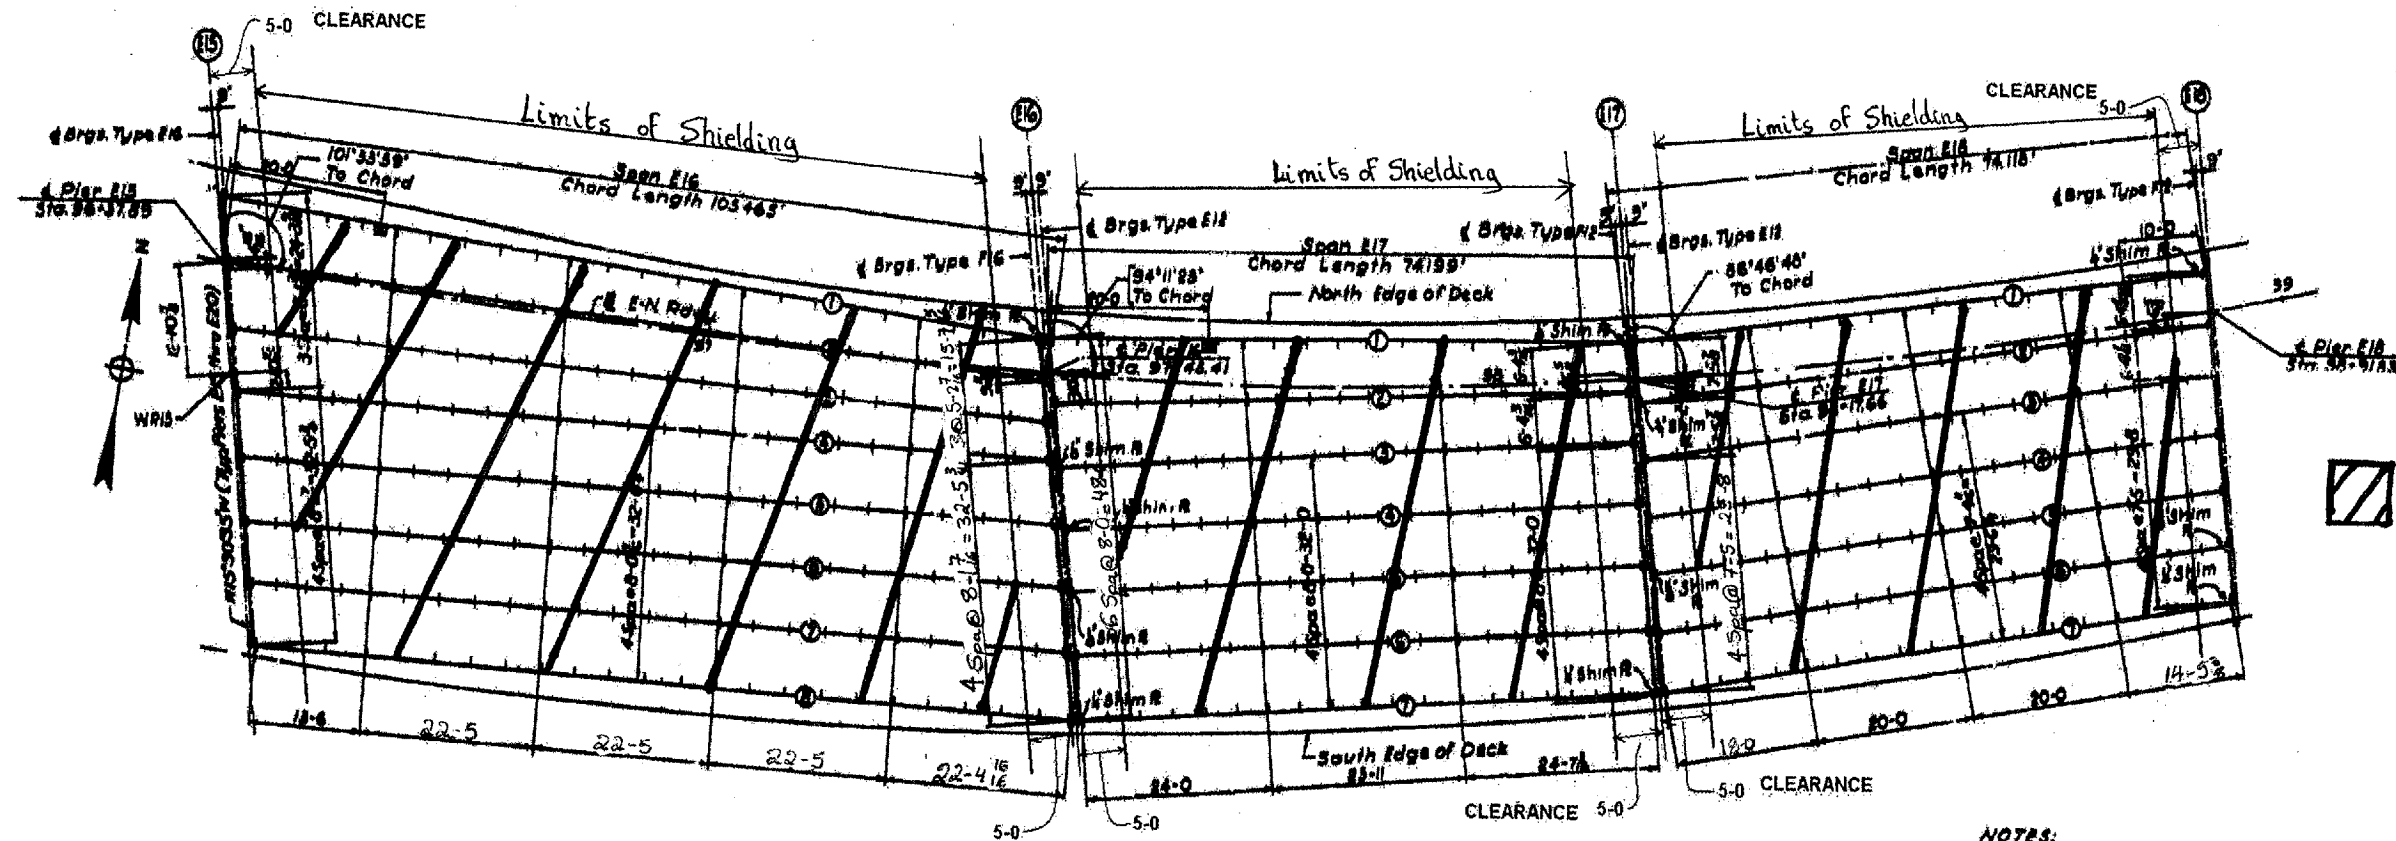

 Permanent Protective Shielding

NOTES:  
 Denotes Floor Drain Location

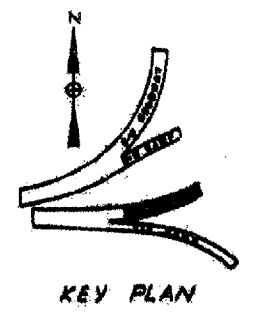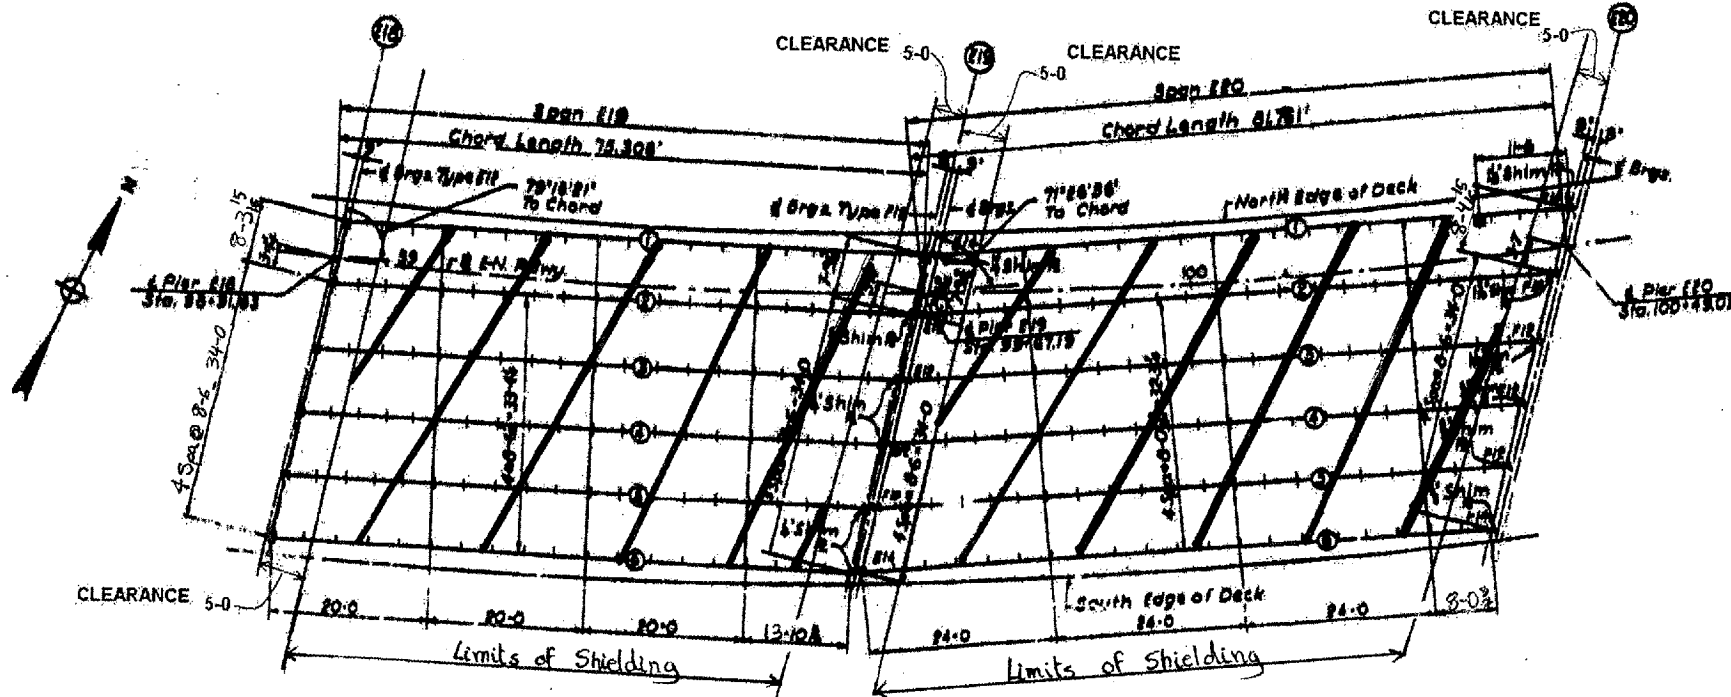

ILLINOIS DEPARTMENT OF  
 TRANSPORTATION  
  
 LOCATION 4  
 SN 016-1075