


ROUTE	SECTION	COUNTY	TOTAL SHEETS	SHEET NUMBER
FAI 55	2006-0361	COOK	15	8

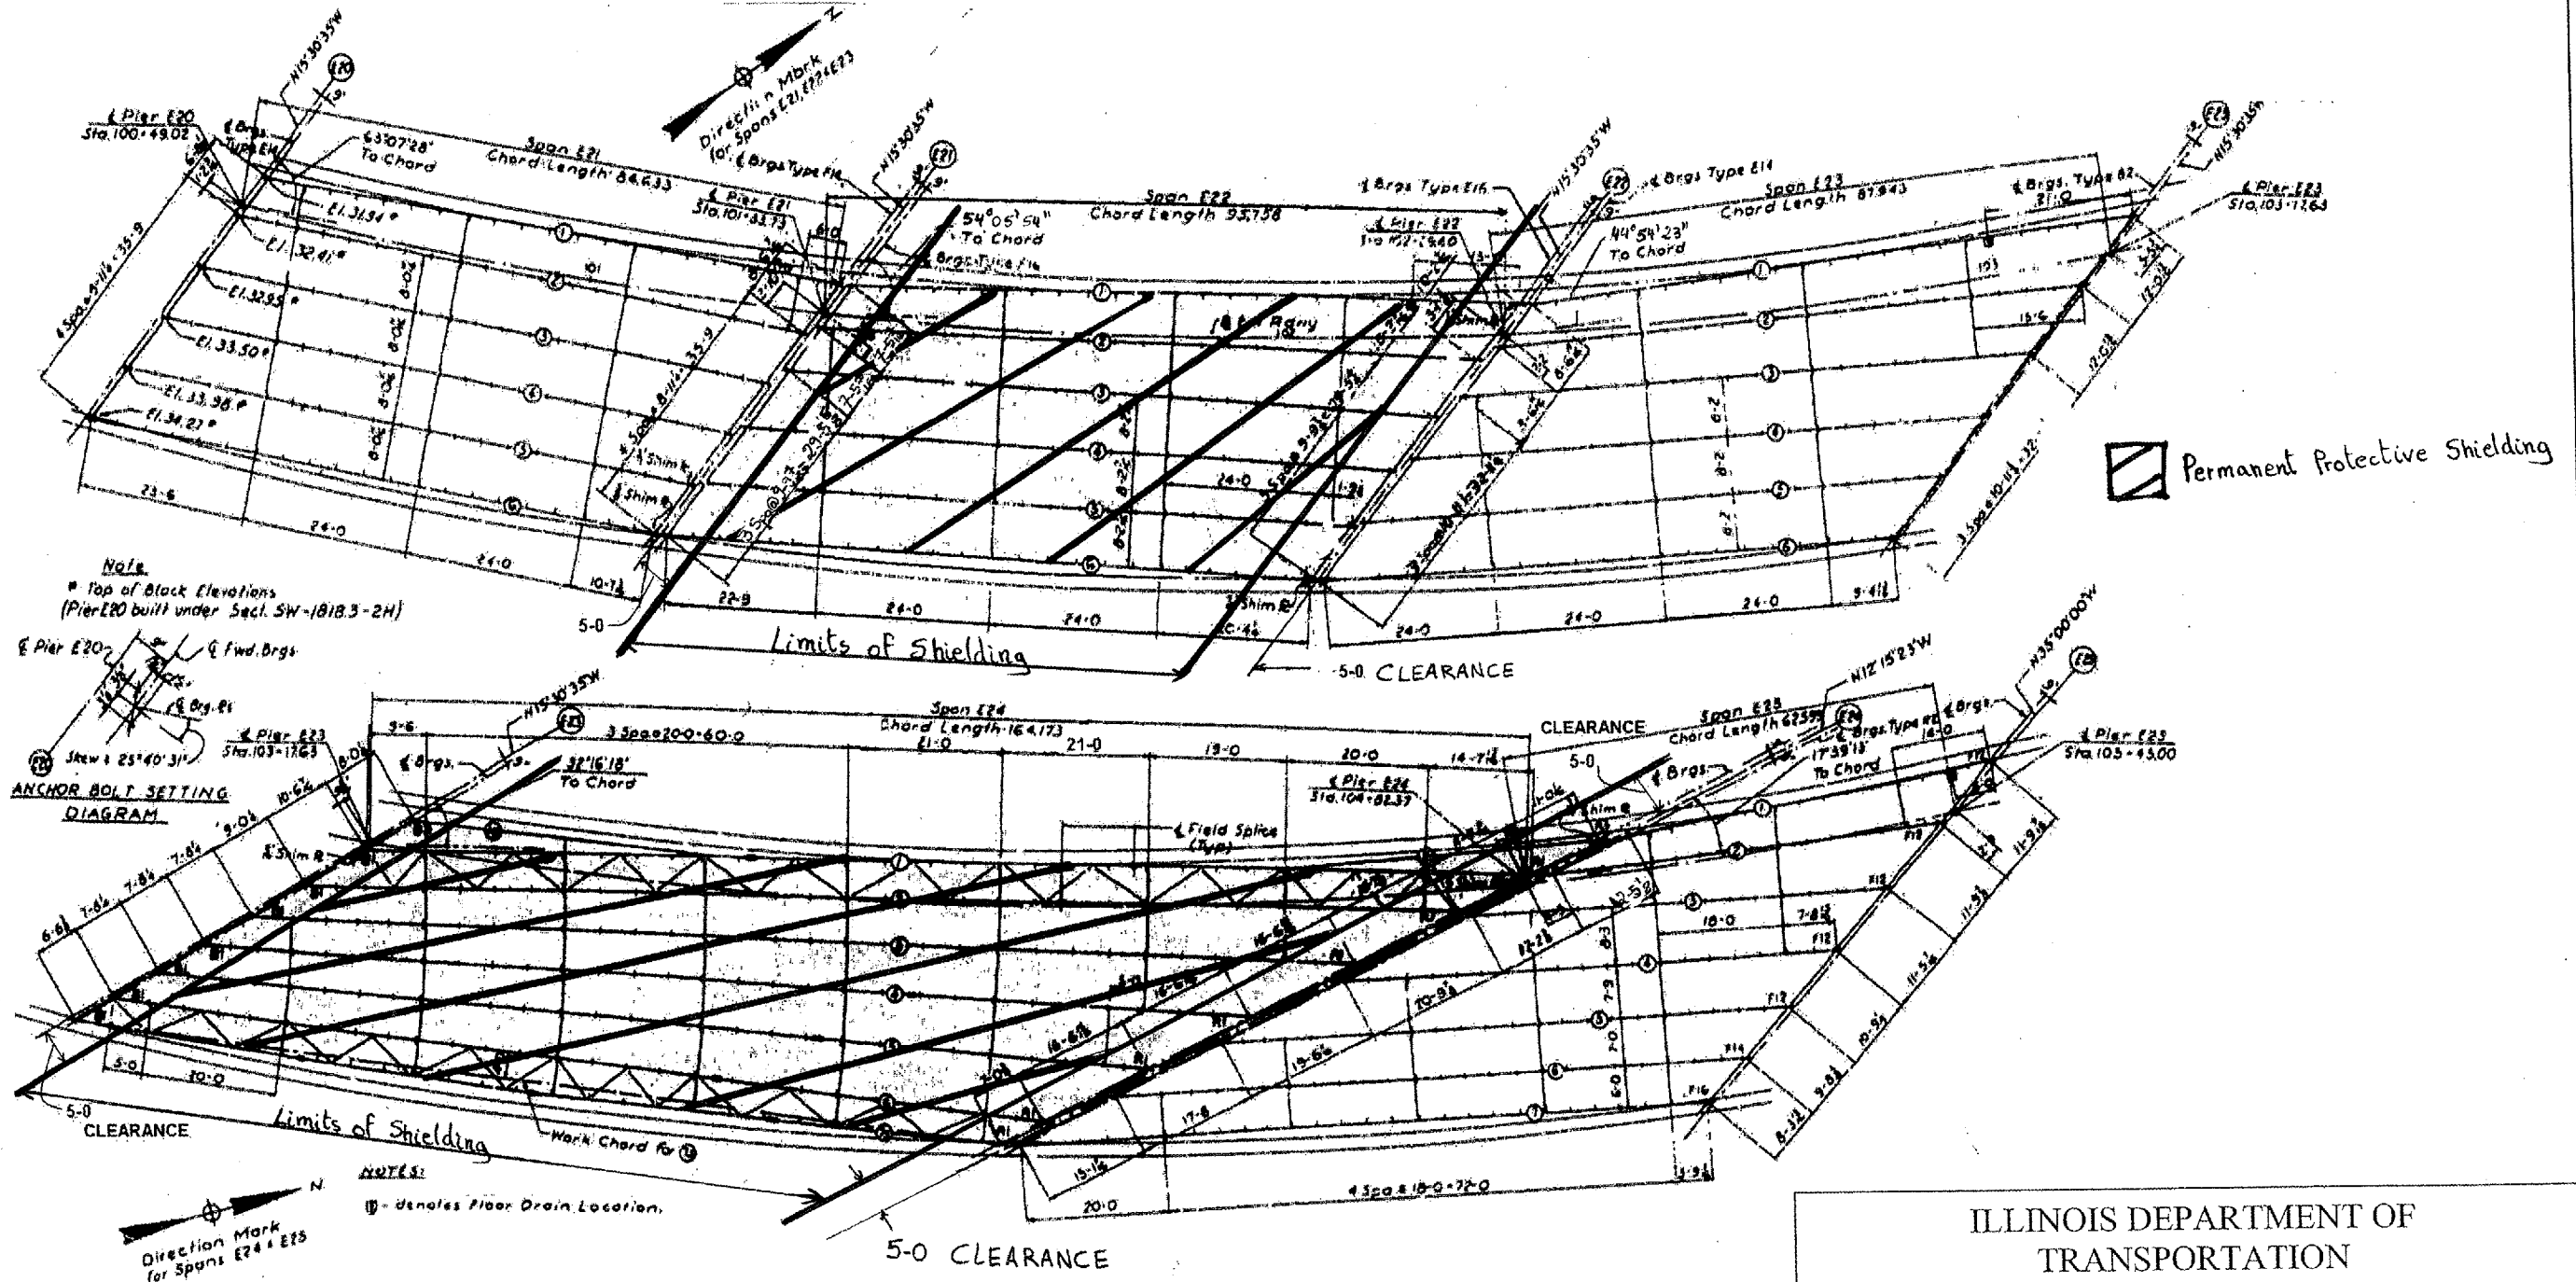

ILLINOIS DEPARTMENT OF  
TRANSPORTATION

LOCATION 4  
SN 016-1075