

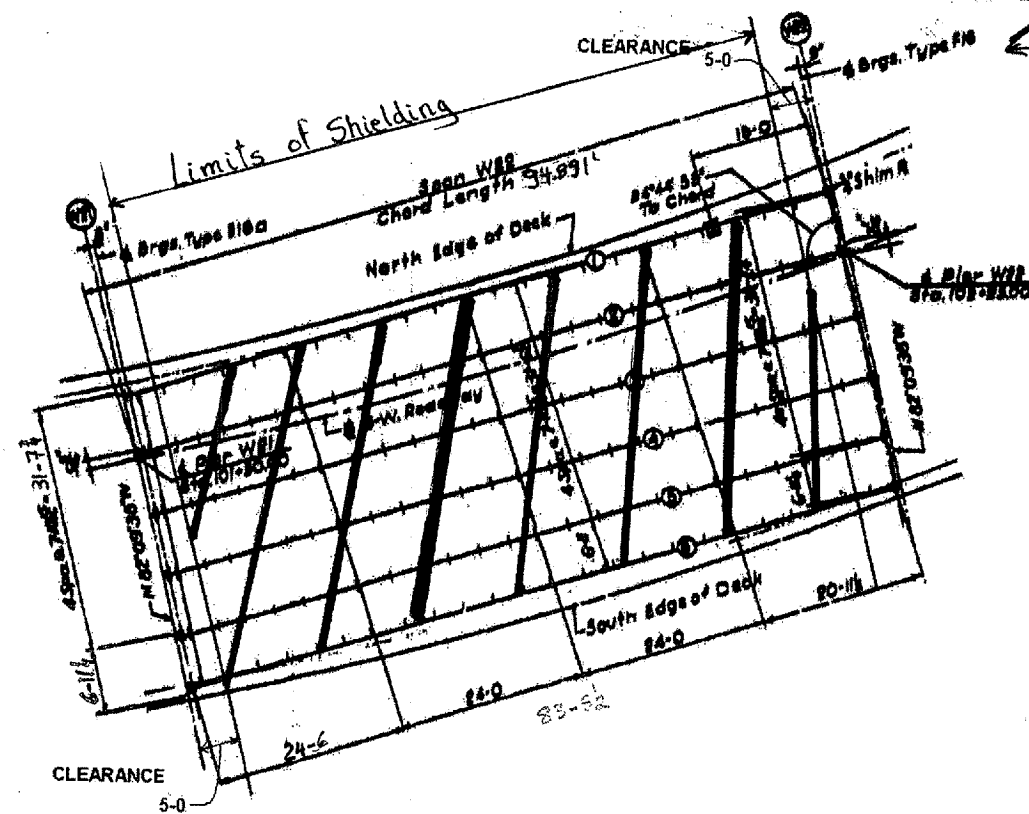


ROUTE	SECTION	COUNTY	TOTAL SHEETS	SHEET NUMBER
FAI 55	2006-0361	COOK	15	9

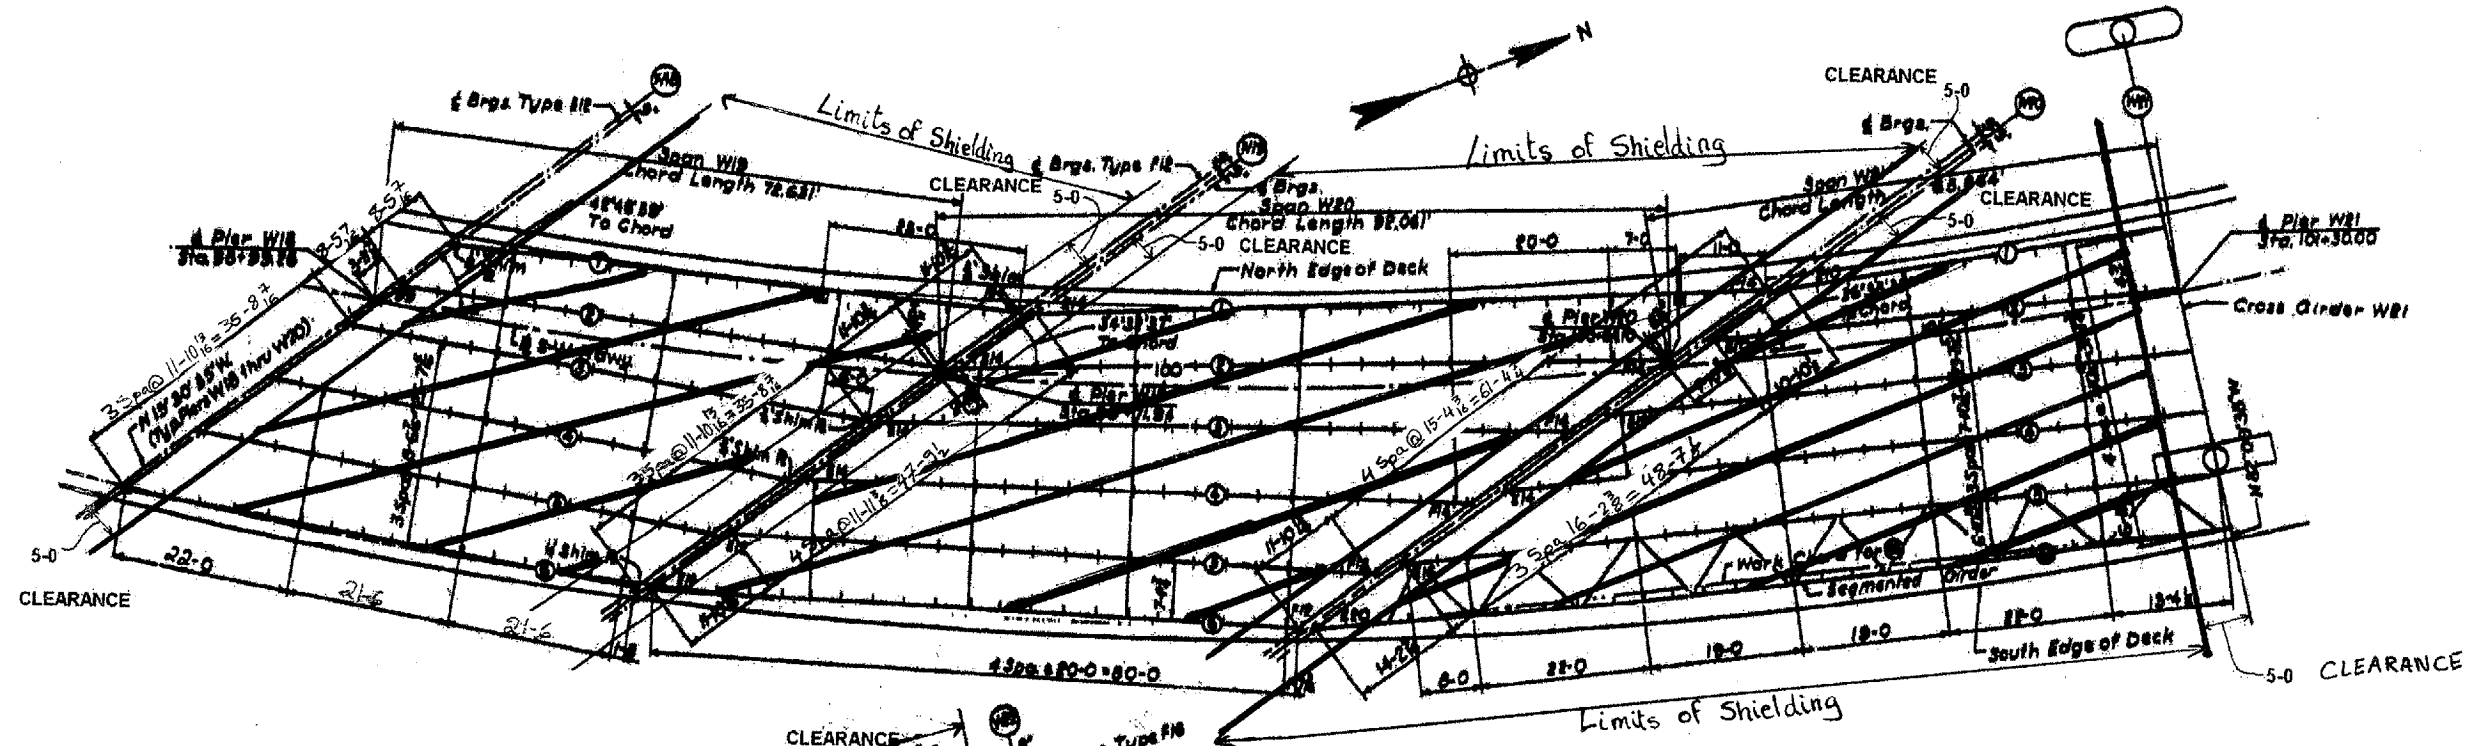

NOTES:
□ Denotes Floor Drain location.

▨ Permanent Protective Shielding

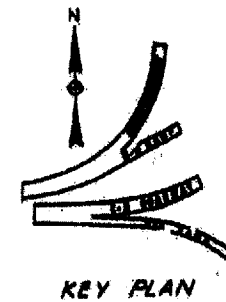

ILLINOIS DEPARTMENT OF
TRANSPORTATION

LOCATION 5
SN 016-1052