

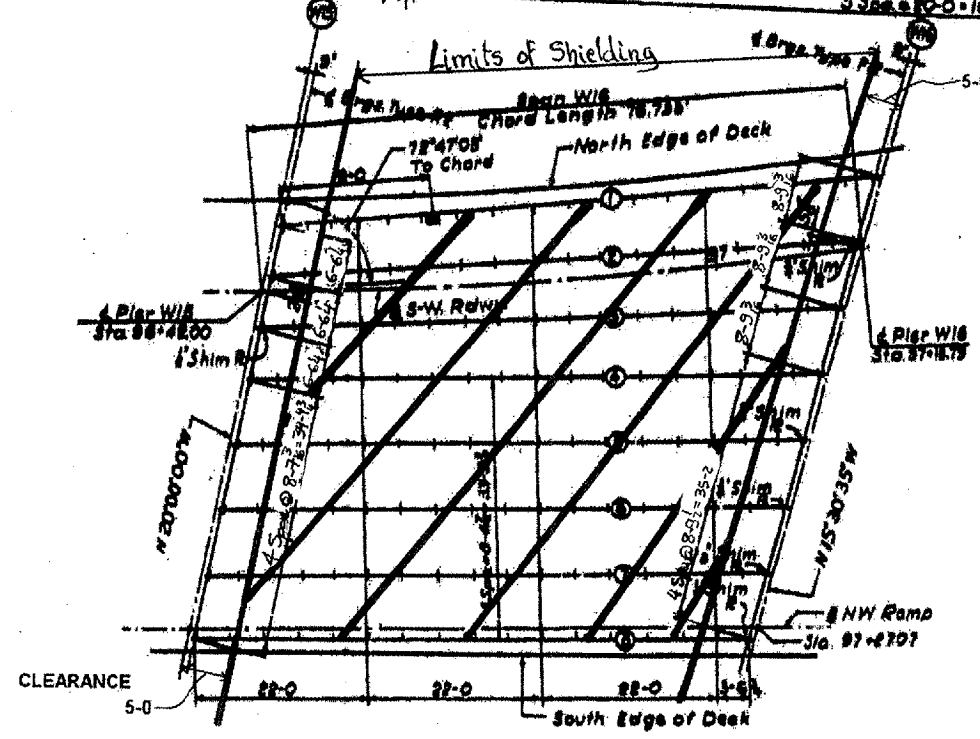


ROUTE	SECTION	COUNTY	TOTAL SHEETS	SHEET NUMBER
FAI 55	2006-0361	COOK	15	10

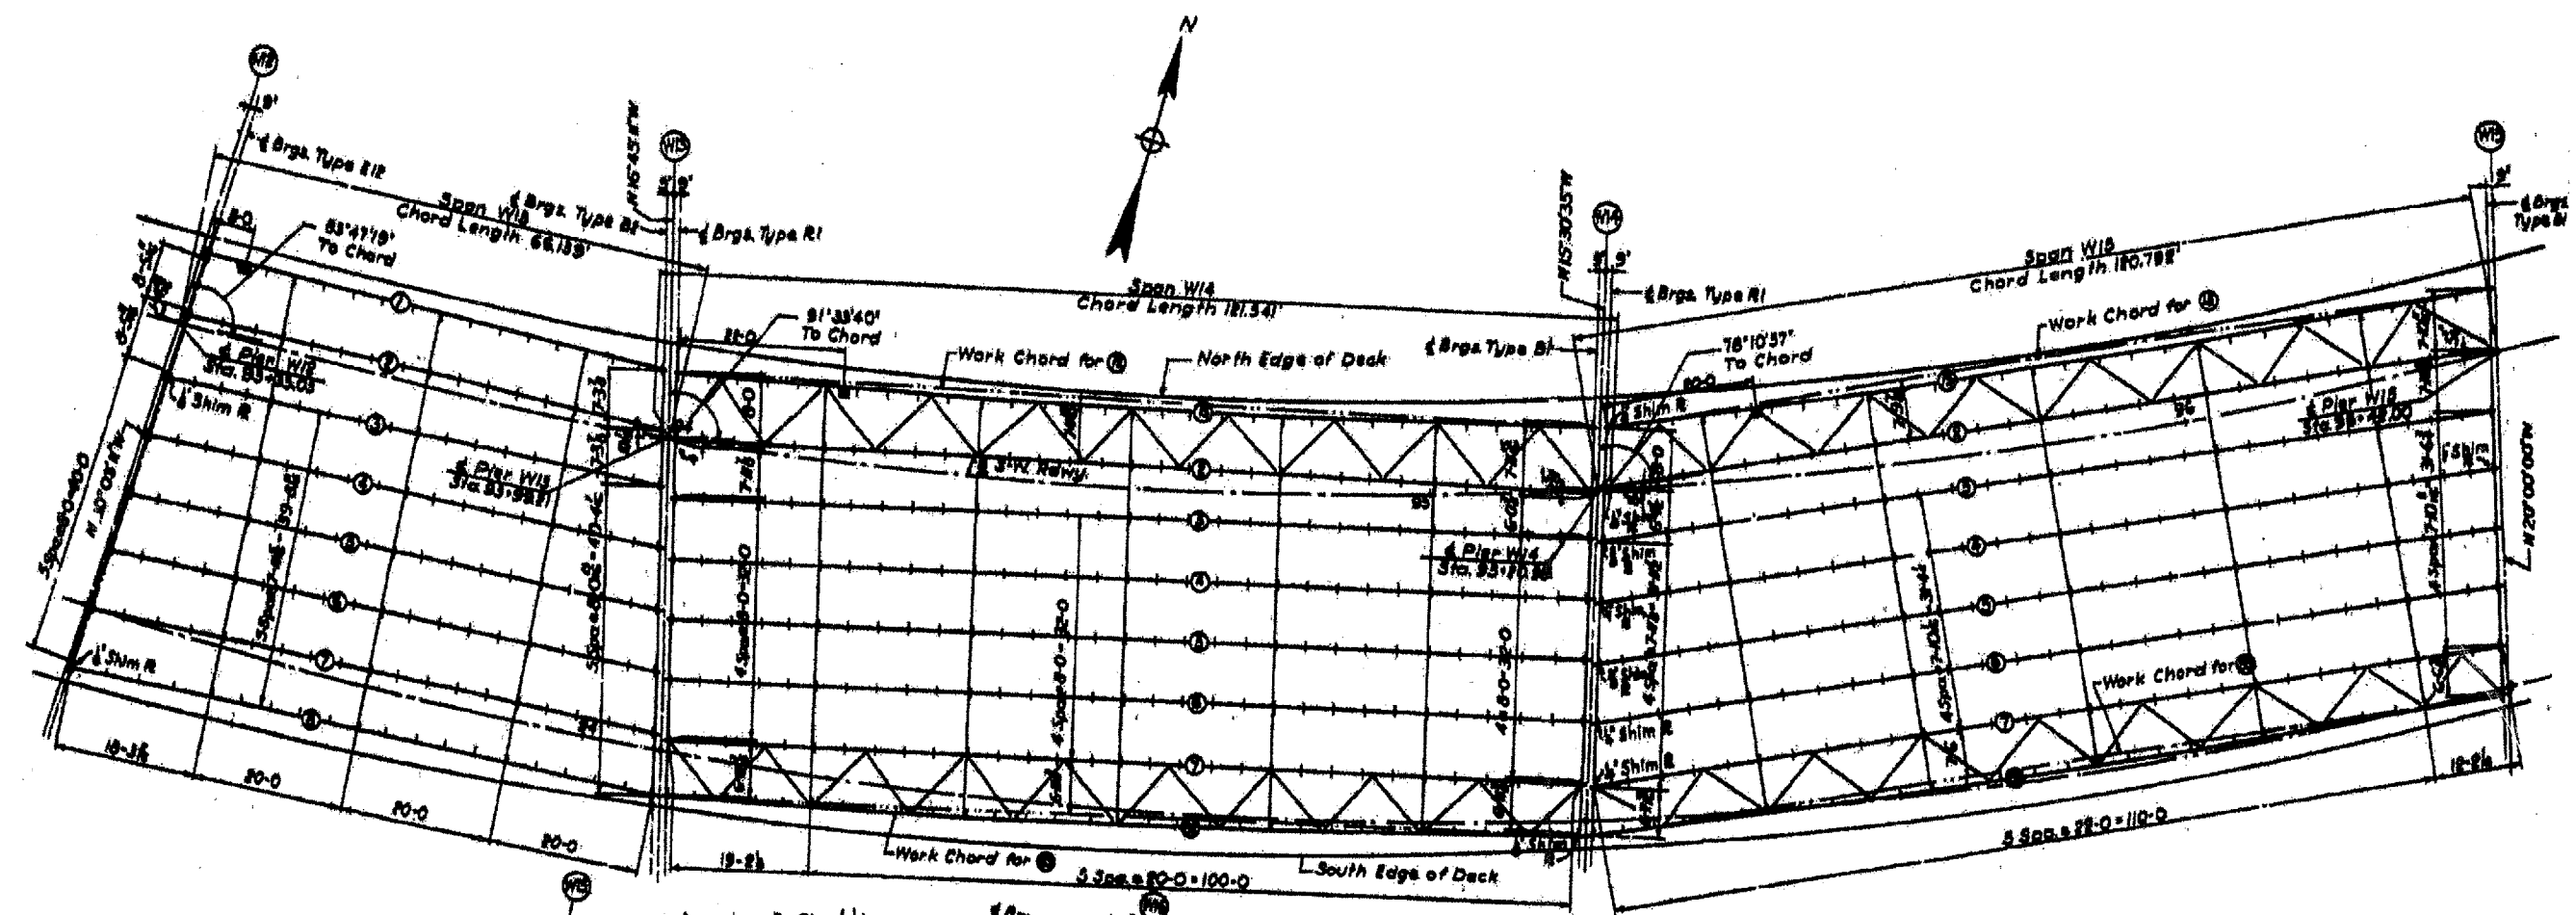

NOTES:
 ■ Denotes Floor Drain location.

Permanent Protective Shielding

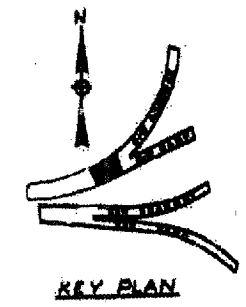

ILLINOIS DEPARTMENT OF
 TRANSPORTATION

LOCATION 5
 SN 016-1052