


ROUTE	SECTION	COUNTY	TOTAL SHEETS	SHEET NUMBER
FAI 55	2006-0361	COOK	15	11

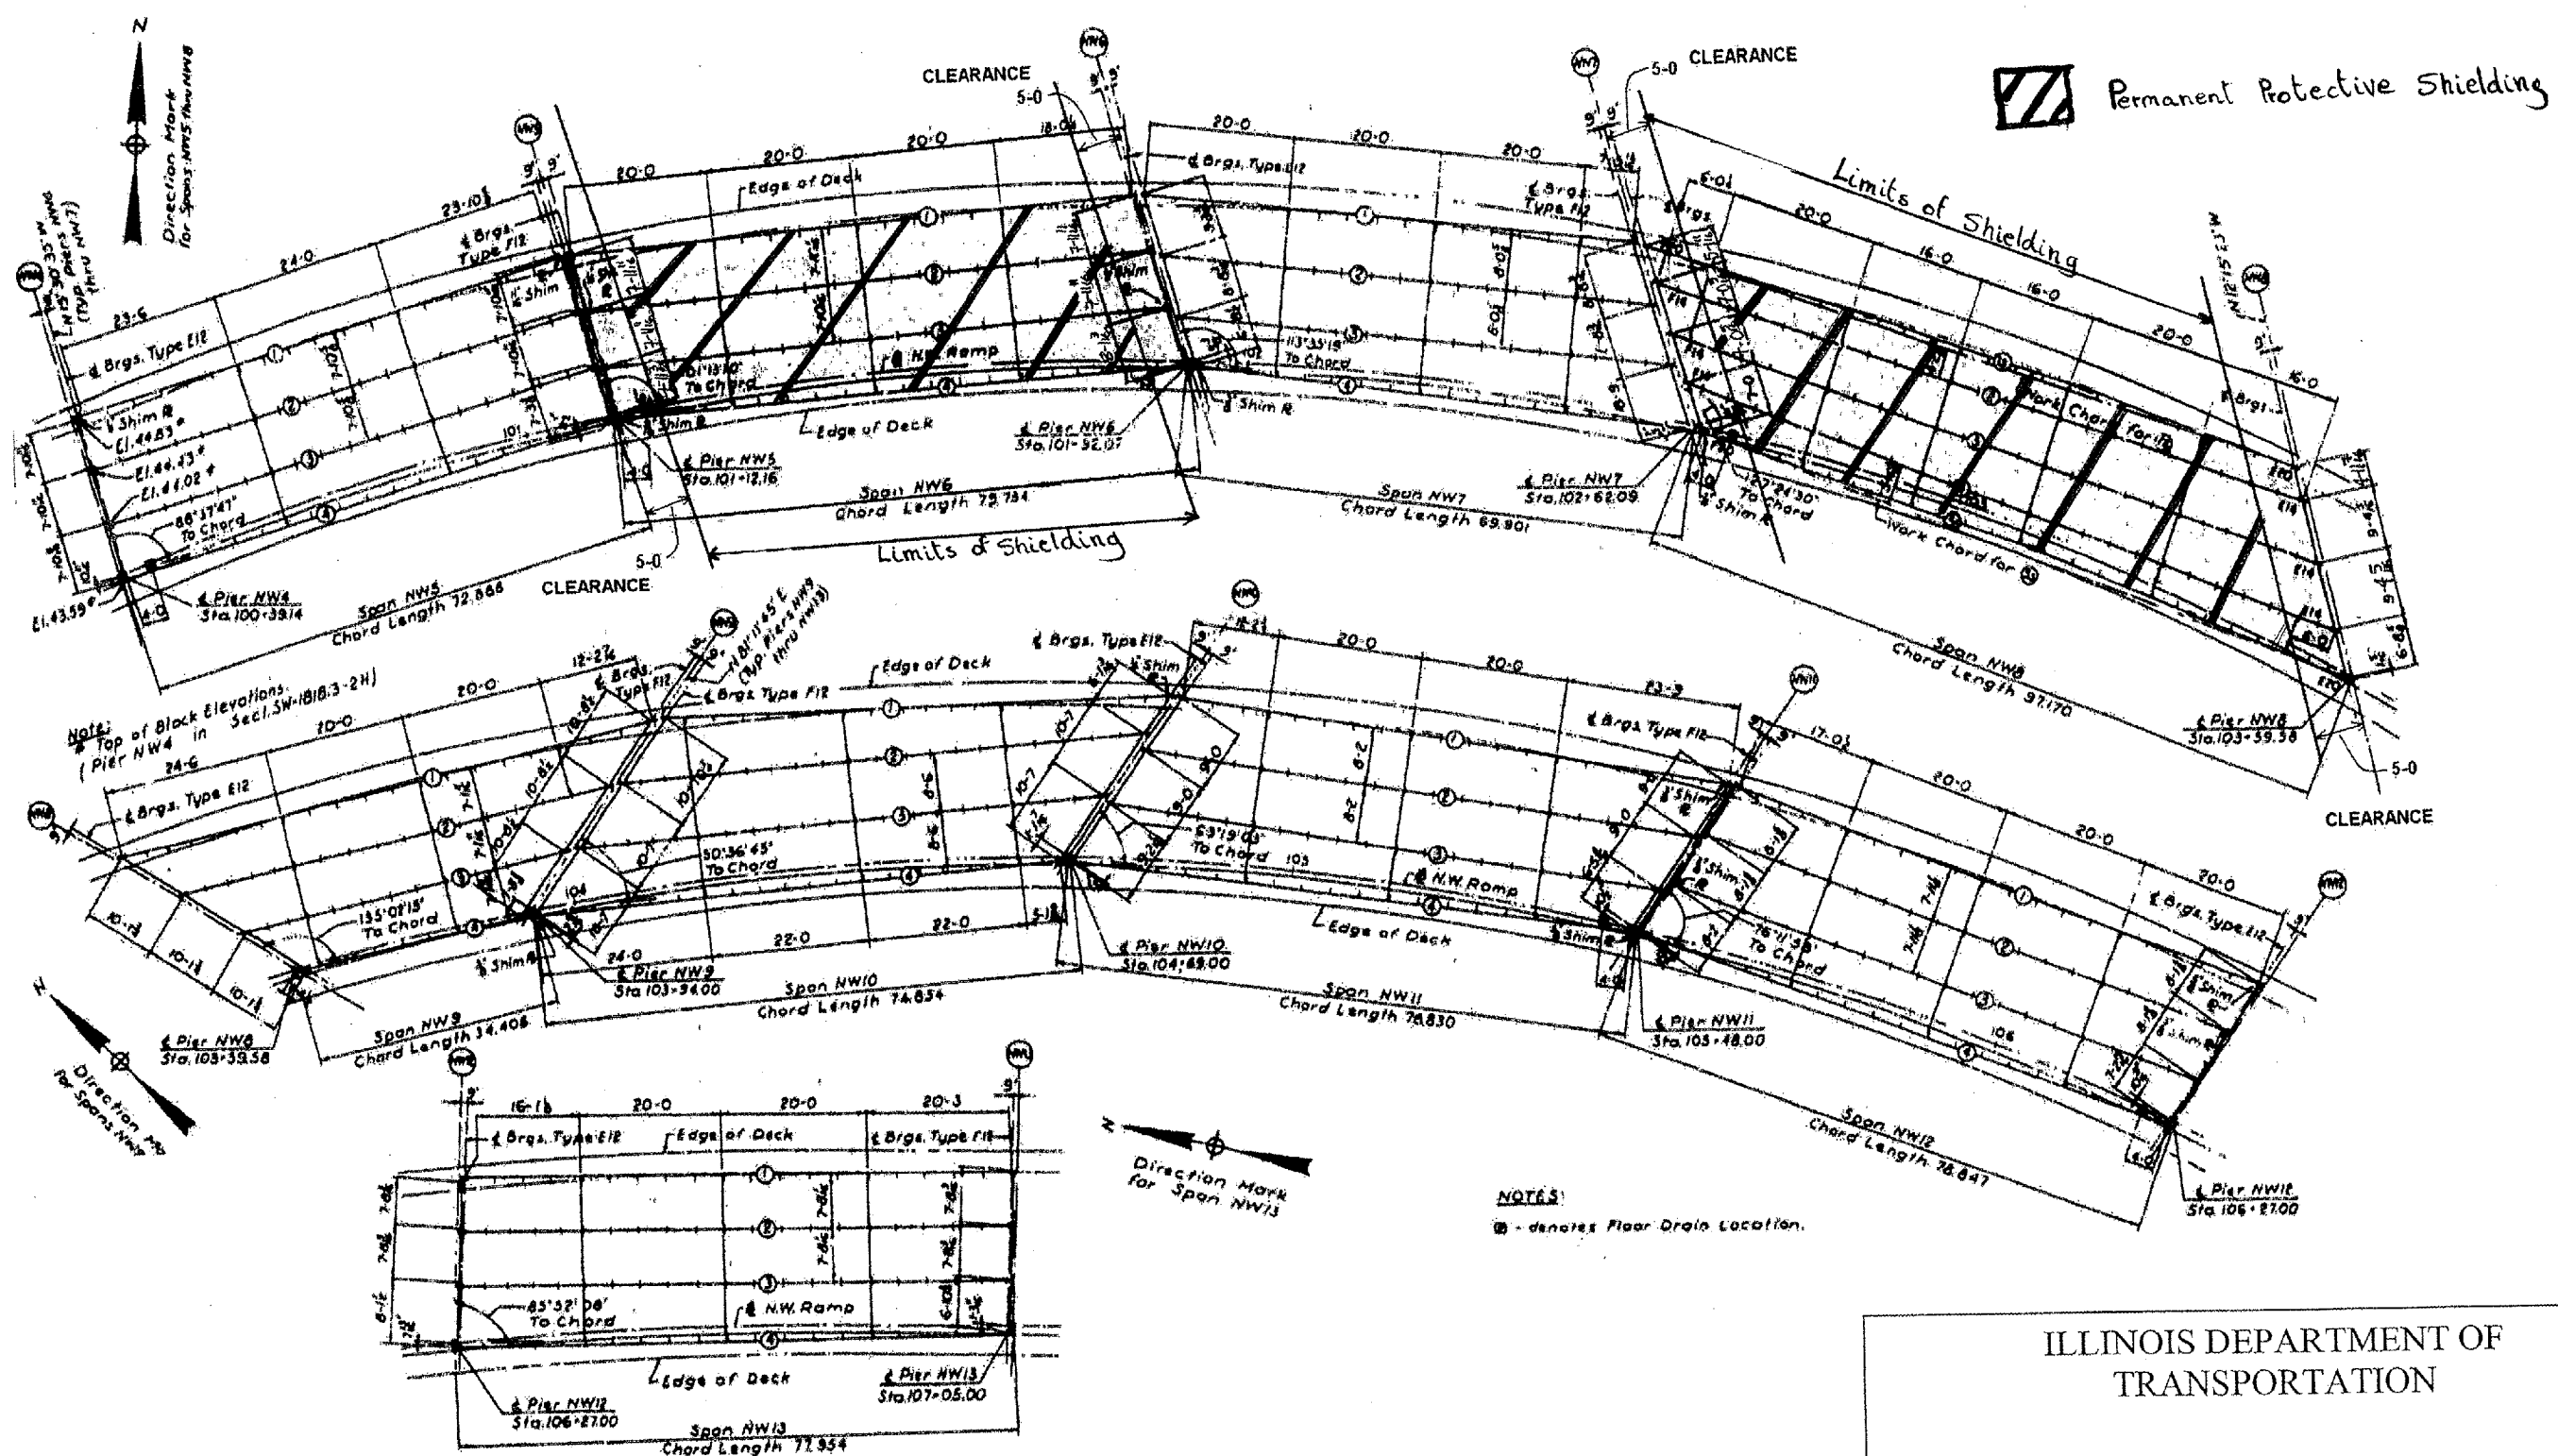

ILLINOIS DEPARTMENT OF
 TRANSPORTATION

LOCATION 6
 SN 016-1048